


5B

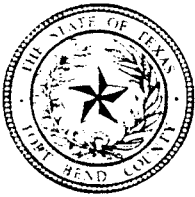

FORT BEND COUNTY ENGINEERING

Fort Bend County, Texas

D. Jesse Hegemier
County Engineer

November 18, 2009

Commissioner Richard Morrison
Fort Bend County Precinct 1
1517 Eugene Heimann Circle, Suite 300
Richmond, Texas 77469

RE: Roesler Road from State Highway 36 to FM 361 -Traffic Control Plan

Dear Commissioner:

Fort Bend County Engineering has completed and recommends approval of the traffic control plan for the above referenced. The public hearing date for acceptance of the plan is being scheduled.

A copy of the traffic control plan is attached for your review. If you should have any questions, please give me a call.


Sincerely,

A handwritten signature in black ink, appearing to read "Josh Netardua".

Josh Netardua
Engineer 1, E.I.T.

JN/mjs

cc: Judge Robert E. Hebert, County Judge
Marc Grant - FBC Road & Bridge
Marc Grant - Signage Department
File

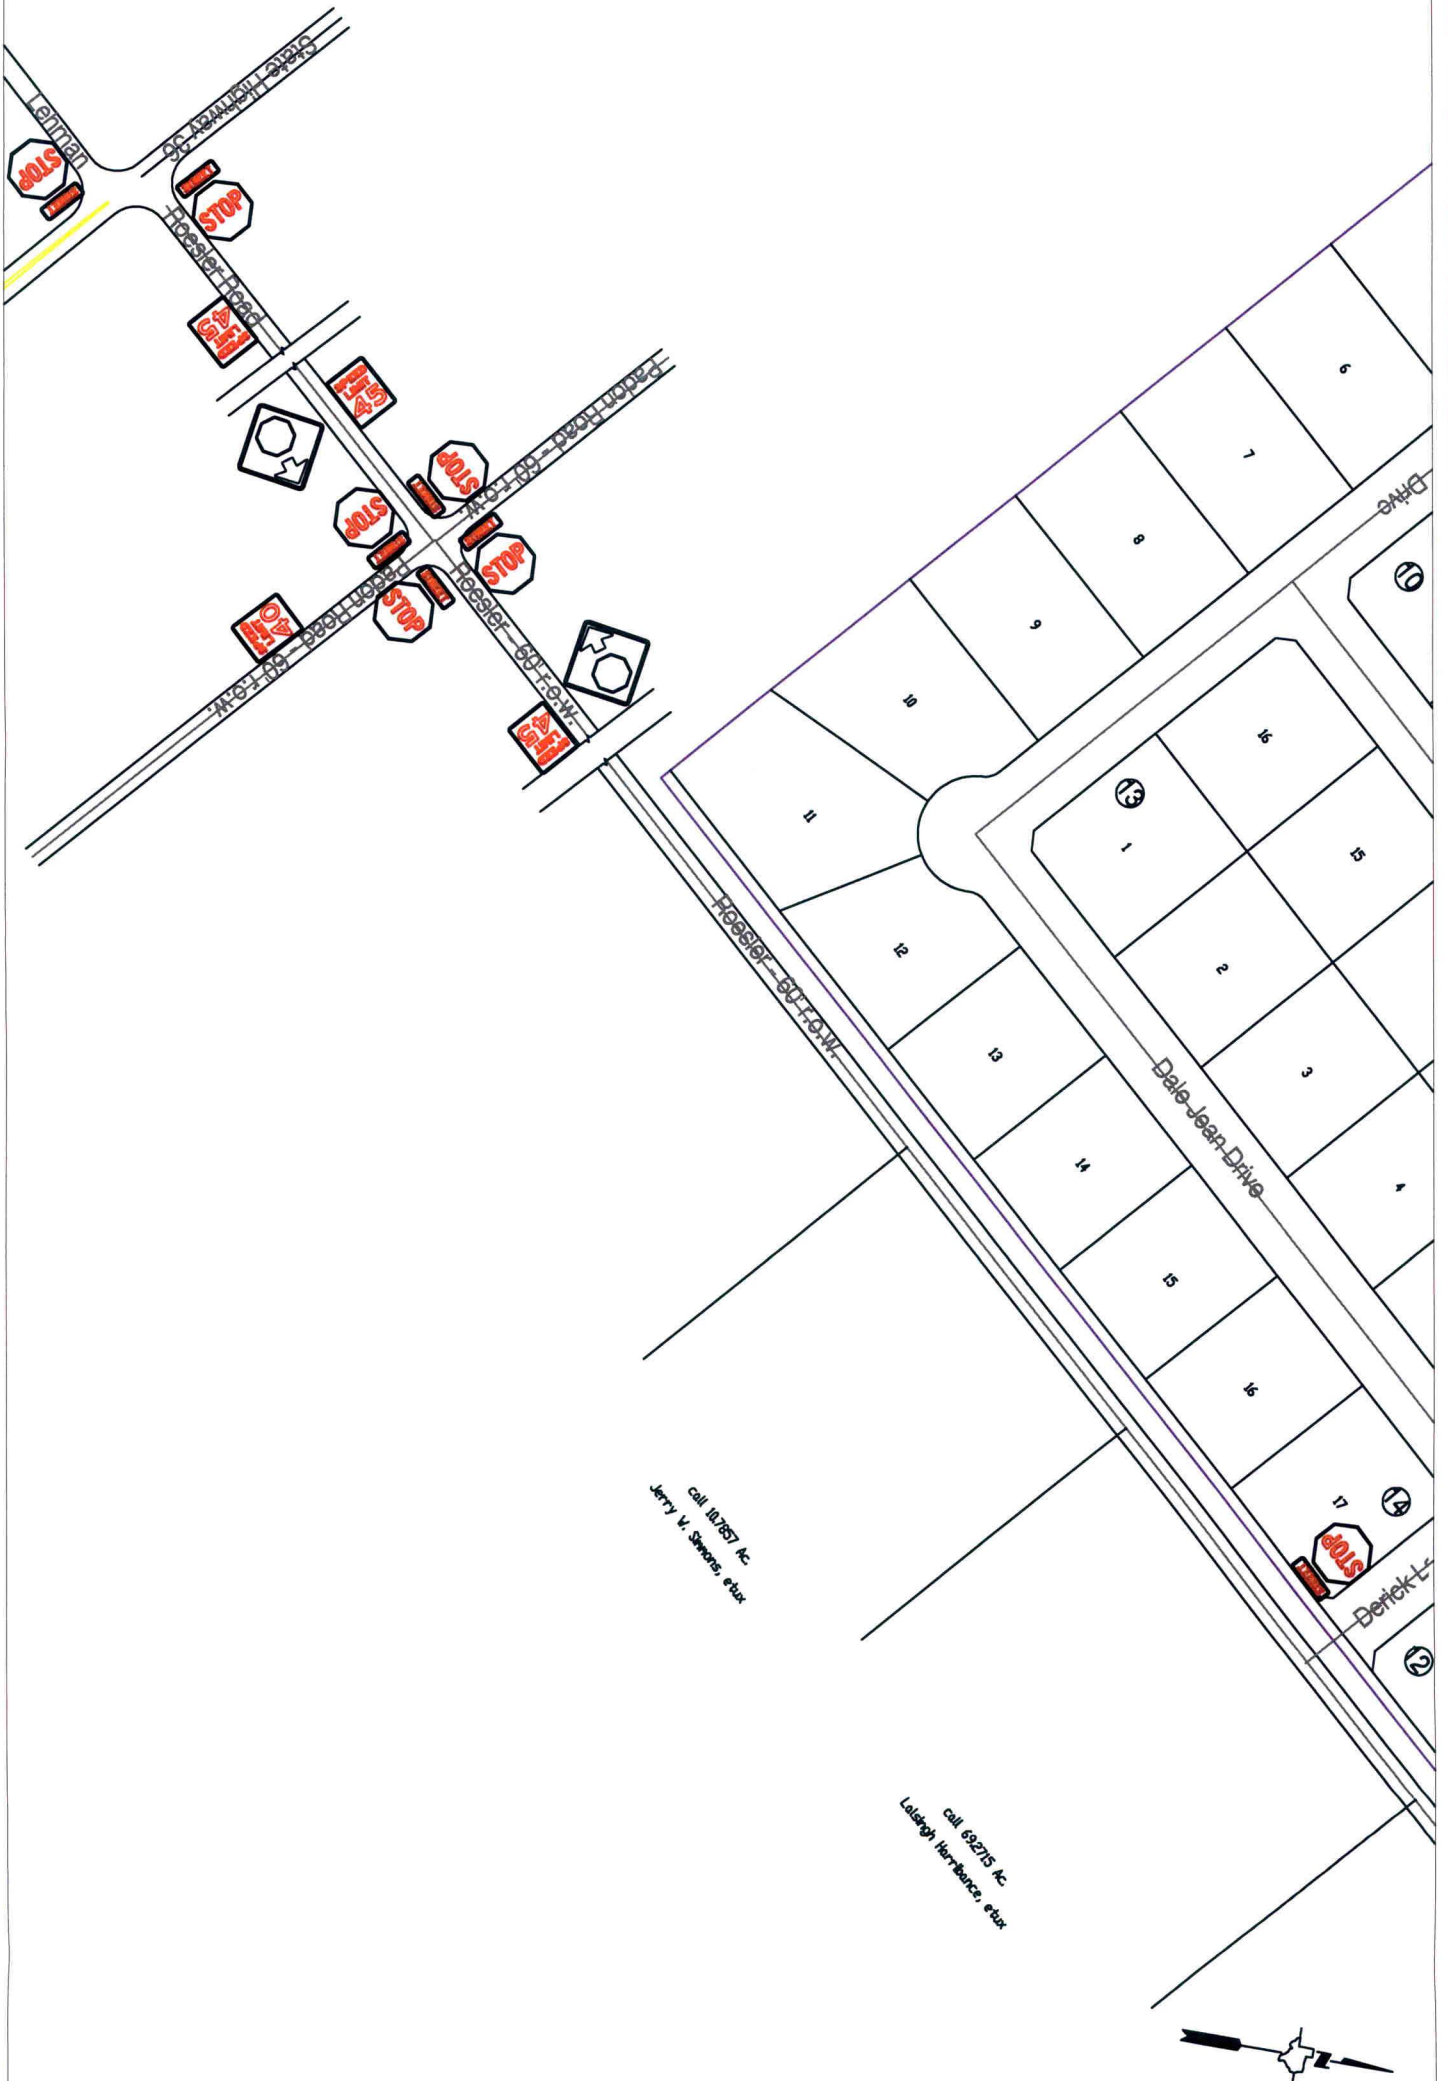

Call 10,757 Ac.
Jerry V. Swans, et ux

Call 69,275 Ac.
Lalagh Harbance, et ux


Sheet 1 of 2

Note:

The purpose of this traffic control plan is to establish traffic control for Roesler Road.

Drawn By: L. Brdecka
 Date: 11-18-09
 Approved By: J. Netardus
 Date: 11-18-09
 Scale
 1" = 200'-0"

**Roesler Road
 Control Map and
 Traffic Sign Layout**
 Fort Bend County Engineering Dept.
 1124 Blume Road
 Rosenberg, Texas 77471

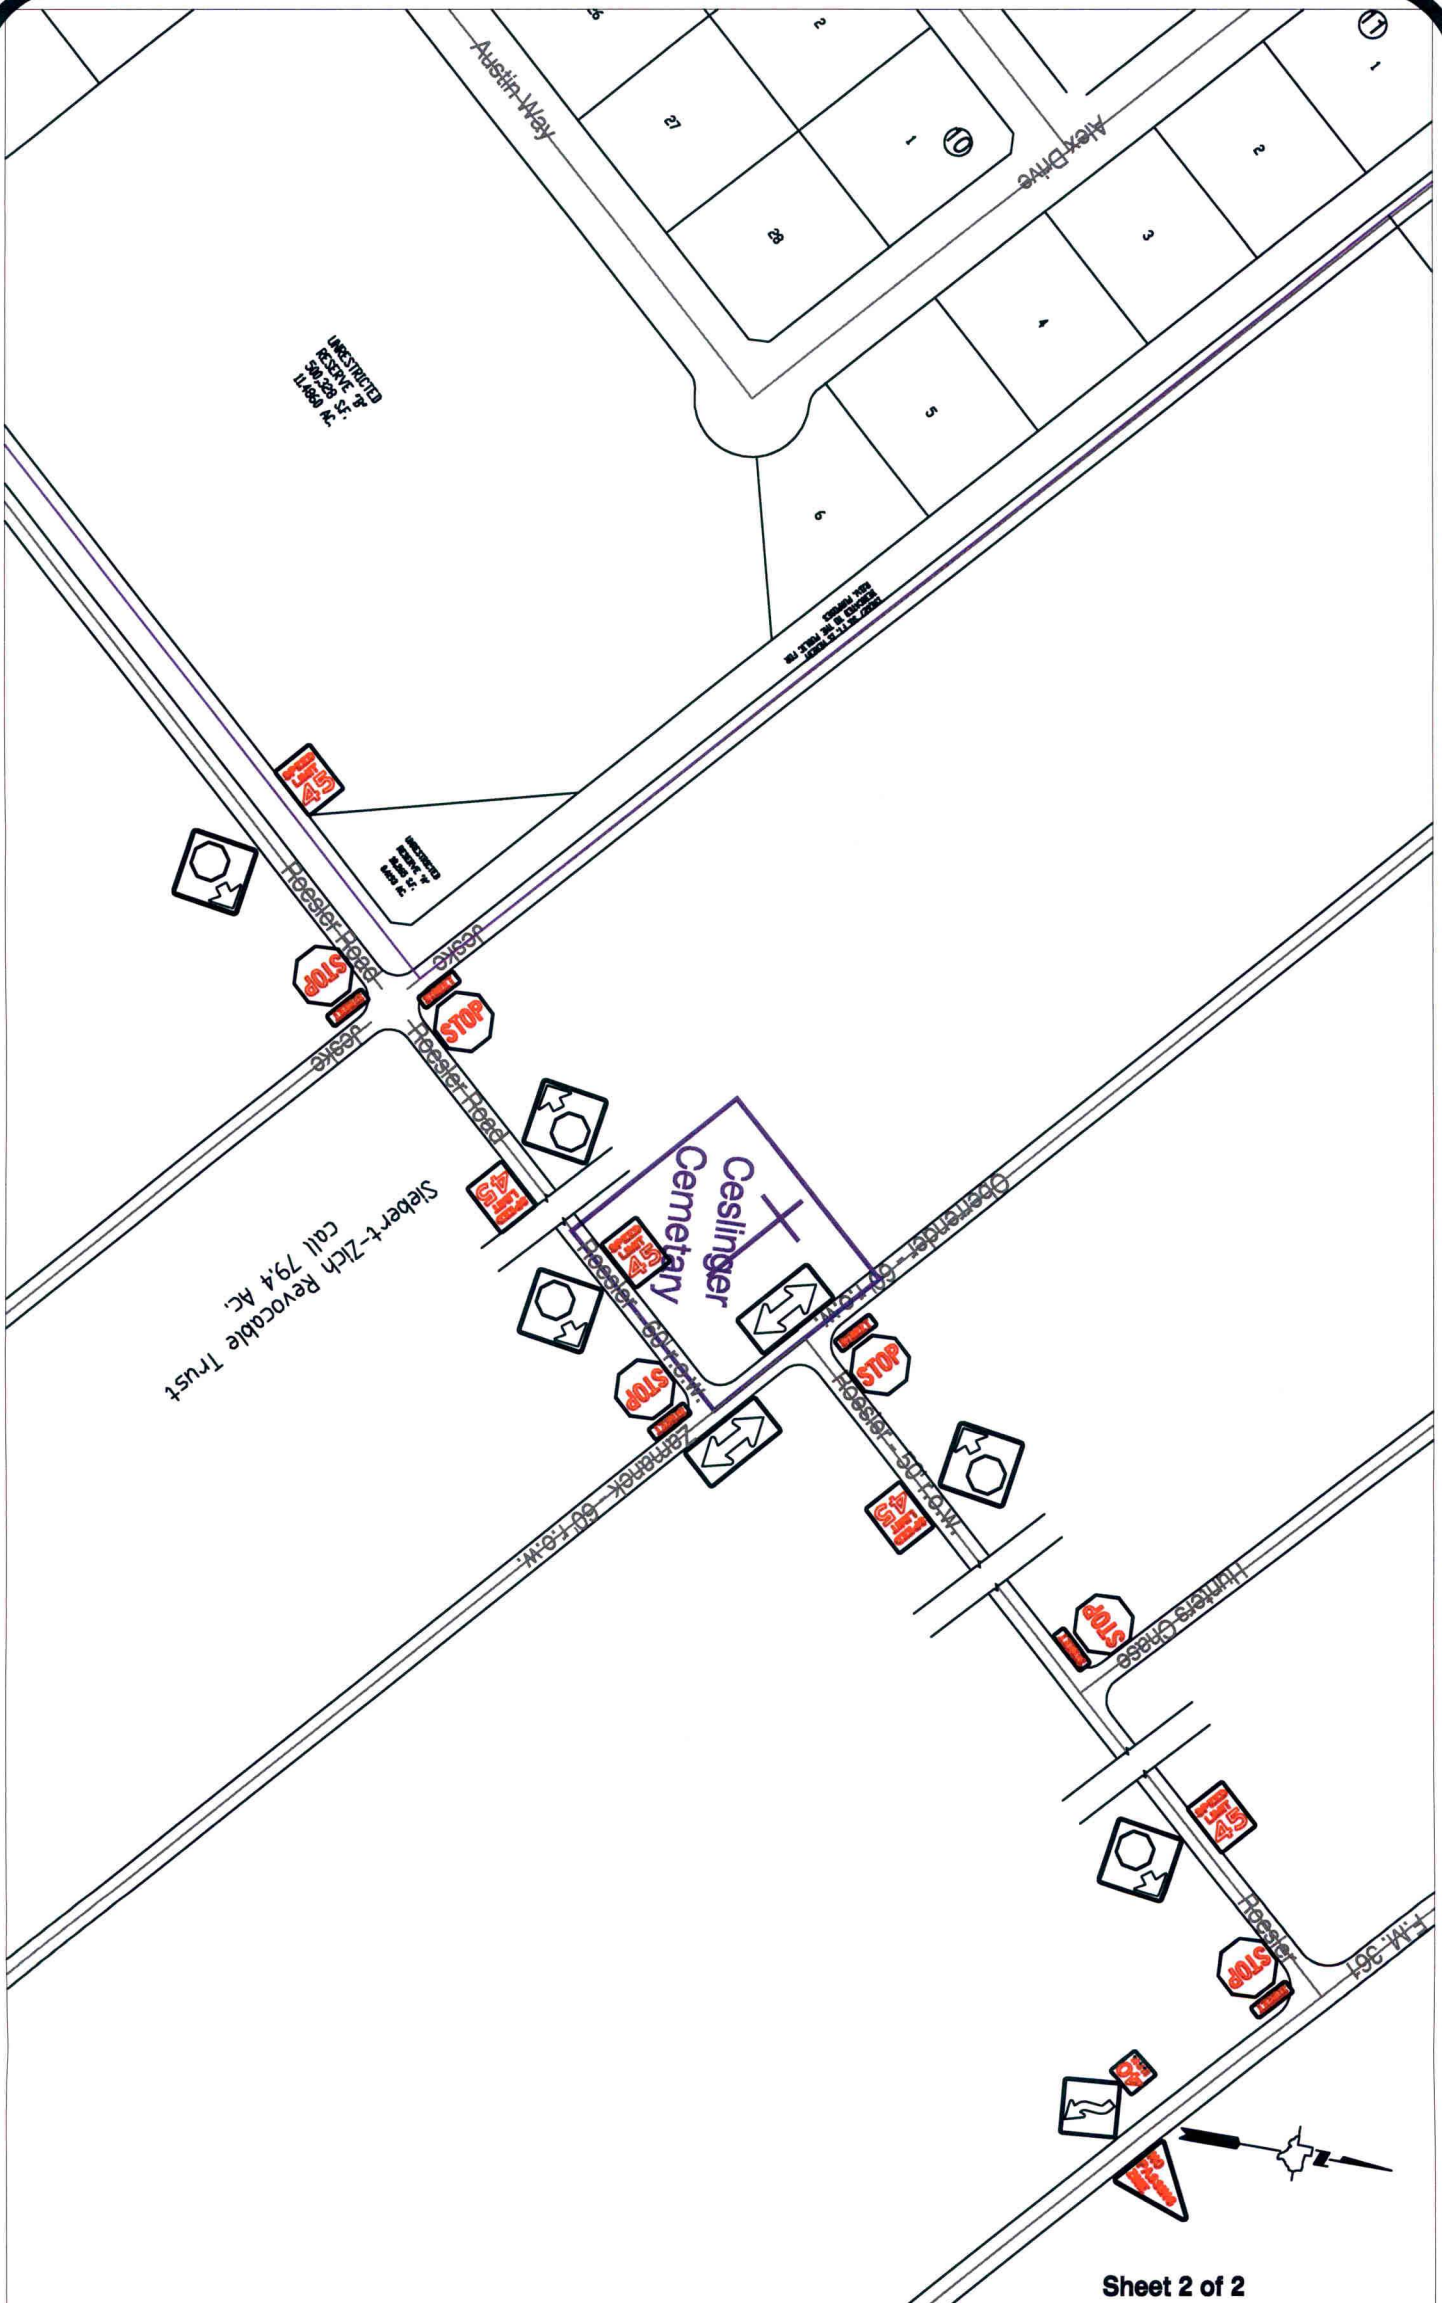

Sheet 2 of 2

Note:
 The purpose of this traffic control plan is to establish traffic control for Roesler Road.

Drawn By: L. Brdecka
 Date: 11-18-09
 Approved By: J. Netardus
 Date: 11-18-09
 Scale
 1" = 200'-0"

**Roesler Road
 Control Map and
 Traffic Sign Layout**
 Fort Bend County Engineering Dept.
 1124 Blume Road
 Rosenberg, Texas 77471