

9E

REVIEW BY FORT BEND COUNTY COMMISSIONERS COURT

On this 13 day of APRIL, 2010, before the Fort Bend Commissioners Court came on to be heard and reviewed the accompanying notice of WAVE MEDIA TELECOM

Job Location MASON ROAD

Dated 04/05/10 BOND NO. 5070973 Permit No. 83736
to make use of certain Fort Bend County property subject to, "A Revised Order Regulating the Laying, Construction, Maintenance, and Repair of Buried Cables, Conduits, and Pole Lines, In, Under, Across or Along Roads, Streets, Highways, and Drainage Ditches in Fort Bend County, Texas, Under the Jurisdiction of the Commissioners Court of Fort Bend County, Texas," as passed by the Commissioners Court of Fort Bend County, Texas, date the 3rd day of August, 1987, recorded in Volume _____ of the Minutes of the Commissioners Court of Fort Bend County, Texas, to the extent that such order is not inconsistent with Article 1436a, Vernon's Texas Civil Statutes. Upon Motion of Commissioner Meyers, seconded by Commissioner Prestage, duly put and carried, it is ORDERED, ADJUDGED AND DECREED that said notice of said above purpose is hereby acknowledged by the Commissioners Court of Fort Bend County, Texas, and that said notice be placed on record according to the regulation order thereof.

Notes:

1. Evidence of review by the Commissioners Court must be kept on the job site and failure to do so constitutes grounds for job shutdown.
2. Written notices are required:
 - a. 48 hours in advance of construction start up, and
 - b. When construction is completed and ready for final inspection

Mail notices to: Permit Administrator
Fort Bend County Engineering
P.O. Box 1449
Rosenberg, Texas 77471
281-633-7500

3. This permit expires one (1) year from date of permit if construction has not commenced.

By

[Signature]
County Engineer

By

N/A
Drainage District Engineer/Manager

Presented to Commissioners Court
and approved.

Recorded in Volume 4-13-10
Minutes of Commissioners Court.

Clerk of Commissioners Court

By [Signature]
Deputy

**PERFORMANCE BOND COVERING ALL CABLE, CONDUIT AND/OR POLE LINE
ACTIVITY IN, UNDER, ACROSS OR ALONG FORT BEND COUNTY ROADS
AUTHORIZED**

BOND NO 5070973
THE STATE OF TEXAS §
COUNTY OF FORT BEND §

KNOW ALL MEN BY THESE PRESENTS:

THAT WE, Wavemedia, Inc. whose address is 419 Century Plaza Dr., Ste. 250 Houston, TX 77073-6042, Texas, hereinafter called the Principal, and SureTec Insurance Company, a Corporation existing under and by virtue of the laws of the State of Texas and authorized to do an indemnifying business in the State of Texas, and whose principal office is located at 952 Echo Lane, Suite 450 Houston, TX 77024, whose officer residing in the State of Texas, authorized to accept service in all suits and actions brought within said State is Steven D. Nelson and whose address is 9737 Great Hills Trail, Suite 320, Austin, TX 78759, hereinafter called the Surety, are held and firmly bound unto, Robert E. Hebert, County Judge of Fort Bend County, Texas, or his successors in office, in the full sum of Five Thousand Dollars (\$ 5,000.00) current, lawful money of the United States of America, to be paid to said Robert E. Hebert, County Judge of Fort Bend County, Texas, or his successors in office, to which payment well and truly to be made and done, we, the undersigned, bind ourselves and each of us, our heirs, executors, administrators, successors, assigns, and legal representatives, jointly and severally, by these presents.

THE CONDITION OF THIS BOND IS SUCH THAT, WHEREAS, the above bounden principal contemplates laying, constructing, maintaining and/or repairing one or more cables, conduits, and/or pole lines in, under, across and/or along roads, streets and highways in the County of Fort Bend, and the State of Texas, under the jurisdiction of the Commissioners' Court of Fort Bend County, Texas, pursuant to the Commissioners' Court order adopted on the 1st day of December, A.D. 1980, recorded in Volume 13, of the Commissioners' Court Minutes of Fort Bend County, Texas, regulating same, which Commissioners' Court order is hereby referred to and made a part hereof for all purposes as though fully set out herein.

AND WHEREAS, the principal desires to provide Fort Bend County with a performance bond covering all such cable, conduit and/or pole line activity;

NOW, THEREFORE, if the above bounden principal shall faithfully perform all its cable, conduit and/or pole line activity (including, but not limited to the laying, construction, maintenance and/or repair of cables, conduits and/or pole lines) in, under, across and/or along roads, streets and highways in the County of Fort Bend and State of Texas, under the jurisdiction of the Commissioners Court of Fort Bend County, Texas, pursuant to and in accordance with minimum requirements and conditions of the above mentioned Commissioners' Court order set forth and specified to be by said principal done and performed, at the time and in the manner therein specified, and shall pay over and make good and reimburse Fort Bend County, all loss and damages which Fort Bend County may sustain by reason of any failure or default on the part of said principal, then this obligation shall be null and void otherwise to remain in full force and effect.

This bond is payable at the County Courthouse in the County of Fort Bend and State of Texas.

It is understood that at any time Fort Bend County deems itself insecure under this bond, it may require further and/or additional bonds of the principal.

EXECUTED this 17th day of March, 2010.

Wavemedia, Inc.
PRINCIPAL

BY
SureTec Insurance Company
SURETY

BY Richard Coyle, Attorney in Fact

SureTec Insurance Company

LIMITED POWER OF ATTORNEY

Know All Men by These Presents, That SURETEC INSURANCE COMPANY (the "Company"), a corporation duly organized and existing under the laws of the State of Texas, and having its principal office in Houston, Harris County, Texas, does by these presents make, constitute and appoint

Richard Coyle

its true and lawful Attorney-in-fact, with full power and authority hereby conferred in its name, place and stead, to execute, acknowledge and deliver any and all bonds, recognizances, undertakings or other instruments or contracts of suretyship to include waivers to the conditions of contracts and consents of surety for:

Principal: Wavemedia, Inc.

Obligee: Fort Bend County Judge

Amount: \$ 5,000.00

and to bind the Company thereby as fully and to the same extent as if such bond were signed by the President, sealed with the corporate seal of the Company and duly attested by its Secretary, hereby ratifying and confirming all that the said Attorney-in-Fact may do in the premises. Said appointment is made under and by authority of the following resolutions of the Board of Directors of the SureTec Insurance Company:


Be it Resolved, that the President, any Vice-President, any Assistant Vice-President, any Secretary or any Assistant Secretary shall be and is hereby vested with full power and authority to appoint any one or more suitable persons as Attorney(s)-in-Fact to represent and act for and on behalf of the Company subject to the following provisions:

Attorney-in-Fact may be given full power and authority for and in the name of and of behalf of the Company, to execute, acknowledge and deliver, any and all bonds, recognizances, contracts, agreements or indemnity and other conditional or obligatory undertakings and any and all notices and documents canceling or terminating the Company's liability thereunder, and any such instruments so executed by any such Attorney-in-Fact shall be binding upon the Company as if signed by the President and sealed and effected by the Corporate Secretary.

Be it Resolved, that the signature of any authorized officer and seal of the Company heretofore or hereafter affixed to any power of attorney or any certificate relating thereto by facsimile, and any power of attorney or certificate bearing facsimile signature or facsimile seal shall be valid and binding upon the Company with respect to any bond or undertaking to which it is attached. (Adopted at a meeting held on 20th of April, 1999.)

In Witness Whereof, SURETEC INSURANCE COMPANY has caused these presents to be signed by its President, and its corporate seal to be hereto affixed this 1st day of April, A.D. 2007.

SURETEC INSURANCE COMPANY

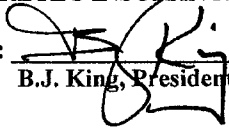
By: 
B.J. King, President

State of Texas
County of Harris

ss:



On this 1st day of April, A.D. 2007 before me personally came B.J. King, to me known, who, being by me duly sworn, did depose and say, that he resides in Houston, Texas, that he is President of SURETEC INSURANCE COMPANY, the company described in and which executed the above instrument; that he knows the seal of said Company; that the seal affixed to said instrument is such corporate seal; that it was so affixed by order of the Board of Directors of said Company; and that he signed his name thereto by like order.

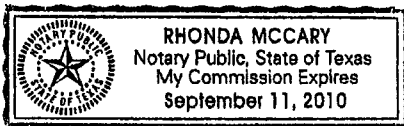


Rhonda McCary, Notary Public
My commission expires September 11, 2010

I, M. Brent Beaty, Assistant Secretary of SURETEC INSURANCE COMPANY, do hereby certify that the above and foregoing is a true and correct copy of a Power of Attorney, executed by said Company, which is still in full force and effect; and furthermore, the resolutions of the Board of Directors, set out in the Power of Attorney are in full force and effect.

Given under my hand and the seal of said Company at Houston, Texas this 17th day of March, 2010, A.D.


M. Brent Beaty, Assistant Secretary

Any instrument issued in excess of the penalty stated above is totally void and without any validity.
For verification of the authority of this power you may call (713) 812-0800 any business day between 8:00 am and 5:00 pm CST.

SureTec Insurance Company THIS BOND RIDER CONTAINS IMPORTANT COVERAGE INFORMATION
--

Statutory Complaint Notice

To obtain information or make a complaint: You may call the Surety's toll free telephone number for information or to make a complaint at: 1-866-732-0099. You may also write to the Surety at:

SureTec Insurance Company
9737 Great Hills Trail, Suite 320
Austin, Tx 78759

You may contact the Texas Department of Insurance to obtain information on companies, coverage, rights or complaints at 1-800-252-3439. You may write the Texas Department of Insurance at:

PO Box 149104
Austin, TX 78714-9104
Fax#: 512-475-1771
Web: <http://www.tdi.state.tx.us>
Email: ConsumerProtection@tdi.state.tx.us

PREMIUM OR CLAIM DISPUTES: Should you have a dispute concerning your premium or about a claim, you should contact the Surety first. If the dispute is not resolved, you may contact the Texas Department of Insurance.

Terrorism Risks Exclusion

The Bond to which this Rider is attached does not provide coverage for, and the surety shall not be liable for, losses caused by acts of terrorism, riot, civil insurrection, or acts of war.

**Exclusion of Liability for
Mold, Mycotoxins, Fungi & Environmental Hazards**

The Bond to which this Rider is attached does not provide coverage for, and the surety thereon shall not be liable for, molds, living or dead fungi, bacteria, allergens, histamines, spores, hyphae, or mycotoxins, or their related products or parts, nor for any environmental hazards, bio-hazards, hazardous materials, environmental spills, contamination, or cleanup, nor the remediation thereof, nor the consequences to persons, property, or the performance of the bonded obligations, of the occurrence, existence, or appearance thereof.

**NOTICE OF PROPOSED CABLE, CONDUIT AND/OR POLE LINE ACTIVITY
IN, UNDER, ACROSS OR ALONG ROADS, STREETS, HIGHWAYS AND DRAINAGE DITCHES
IN FORT BEND COUNTY**

APPLICANT'S JOB NO. _____
 PERMIT No. 83136 PCT. No. 3
 BOND No. 5070973

Formal notice is hereby given that WAVE MEDIA TELECOM
 proposes to lay, construct, maintain and/or repair cable, conduit and/or pole line, in, under,
 across, or along roads, streets, highways and drainage ditches in Fort Bend County, as follows:

In, Under, or Across Roads and/or Drainage Ditches

Road or Ditch Name	: Distance & Direction From Nearest Intersection	: Length of Crossing	: Type of Construction Bored: Jacked: Driven: Cased

Along Roads and/or Drainage Ditches

Road or Ditch Name	: Distance & Direction From Nearest Intersection	: To	: Distance
MASON RD	492 FT NORTH FM 1093 (BOC)	707 FT (NORTH) FM 1093 (BOC)	215 FT

PHASE 1

General Description

TELECOMMUNICATIONS CONDUIT ALONG MASON RD BEGINNING 492 FT
NORTH FM 1093 (BOC) RUNNING NORTH 215 FT.

The Location and description of the proposed installation and appurtenances is more fully shown on the attached detail drawings. The laying, construction, maintenance and/or repair of the proposed installation shall be subject to "A Revised Order Regulating the Laying, Construction, Maintenance and/or Repair of Cables, Conduits, and/or Pole Lines, In, Under, Across, or Along Roads, Streets, Highways and Drainage Ditches in Fort Bend County, Texas, Under the Jurisdiction of the Commissioners Court of Fort Bend County, Texas," as passed by Commissioners Court of Fort Bend County, Texas, dated the 3rd. day of August, 1987, recorded in Volume 639 of the Minutes of the Commissioners Court of Fort Bend County, Texas.

Written notices are required: 1) 48 hours in advance of start of construction and
 2) when construction is complete and ready for final inspection.

Mail to: Permit Administrator/Fort Bend County Engineering
 P.O. Box 1449, Rosenberg, TX 77471.

Violation of requirements shall constitute grounds for job shut down.

COMPANY NAME: WAVE MEDIA TELECOM
 AGENT and/or OWNER

**Does project
comply with Fort
Bend County
Outdoor Lighting
Ordinance?**

Yes ()

No ()

(Signature)

NAME & TITLE BRAD SCARBOROUGH
 (Please Print)

DATE 3/29/10

ADDRESS 419 CENTURY PLAZA SUITE 250
 (Street/P.O. Box)
HOUSTON TX 77073
 City State Zip

TELEPHONE NO: 713-895-0002 EXT 220
 (accessible 24 hrs/day, 7 days/week)

NOTICE OF PROPOSED CABLE, CONDUIT AND/OR POLE LINE ACTIVITY
IN, UNDER, ACROSS OR ALONG ROADS, STREETS, HIGHWAYS AND DRAINAGE DITCHES
IN FORT BEND COUNTY

APPLICANT'S JOB NO. _____

PERMIT No. _____ PCT. No. _____

BOND No. 5070973

Formal notice is hereby given that WAVE MEDIA TELECOM
proposes to lay, construct, maintain and/or repair cable, conduit and/or pole line, in, under,
across, or along roads, streets, highways and drainage ditches in Fort Bend County, as follows:

In, Under, or Across Roads and/or Drainage Ditches

Road or Ditch Name	Distance & Direction From Nearest Intersection	Length of Crossing	Type of Construction Bored: Jacked: Driven: Cased
<u>TAYLOR BEND/ VERDE CANYON:</u>		<u>80 FT</u>	<u>✓</u>
<u>CANYON GATE:</u>		<u>80 FT</u>	<u>✓</u>

Along Roads and/or Drainage Ditches

Road or Ditch Name	Distance & Direction From Nearest Intersection	To	Distance
<u>MAISON RD</u>	<u>1215 FT NORTH (BOC) FM 1093</u>	<u>457 FT NORTH CANYON GATE</u>	<u>1986 FT</u>

PHASE 2

General Description

TELECOMMUNICATIONS CONDUIT ALONG MAISON RD BEGINNING 1215 FT NORTH
(BOC) FM 1093 RUNNING NORTH 1986 FT BETWEEN FM 1093 & CINCO PARK.

The Location and description of the proposed installation and appurtenances is more fully shown on the attached detail drawings. The laying, construction, maintenance and/or repair of the proposed installation shall be subject to "A Revised Order Regulating the Laying, Construction, Maintenance and/or Repair of Cables, Conduits, and/or Pole Lines, In, Under, Across, or Along Roads, Streets, Highways and Drainage Ditches in Fort Bend County, Texas, Under the Jurisdiction of the Commissioners Court of Fort Bend County, Texas," as passed by Commissioners Court of Fort Bend County, Texas, dated the 3rd. day of August, 1987, recorded in Volume 639 of the Minutes of the Commissioners Court of Fort Bend County, Texas.

Written notices are required: 1) 48 hours in advance of start of construction and
2) when construction is complete and ready for final inspection.

Mail to: Permit Administrator/Fort Bend County Engineering
P.O. Box 1449, Rosenberg, TX 77471.

Violation of requirements shall constitute grounds for job shut down.

COMPANY NAME: WAVE MEDIA TELECOM
AGENT and/or OWNER

Does project
comply with Fort
Bend County
Outdoor Lighting
Ordinance?

Yes ()

No ()

(Signature)

NAME & TITLE BRAD SARBOROUGH
(Please Print)

DATE 3/29/10

ADDRESS 419 CENTURY PLAZA SUITE 250
(Street/P.O. Box)

HOUSTON

TX

77073

City

State

Zip

TELEPHONE NO: 713-895-0002 EXT 220
(accessible 24 hrs/day, 7 days/week)

NOTICE OF PROPOSED CABLE, CONDUIT AND/OR POLE LINE ACTIVITY
IN, UNDER, ACROSS OR ALONG ROADS, STREETS, HIGHWAYS AND DRAINAGE DITCHES
IN FORT BEND COUNTY

APPLICANT'S JOB NO. _____

PERMIT No. _____ PCT. No. _____

BOND No. 5070973

Formal notice is hereby given that WAVE MEDIA TELECOM
proposes to lay, construct, maintain and/or repair cable, conduit and/or pole line, in, under,
across, or along roads, streets, highways and drainage ditches in Fort Bend County, as follows:

In, Under, or Across Roads and/or Drainage Ditches

Road or Ditch Name	Distance & Direction From Nearest Intersection	Length of Crossing	Type of Construction Bored: Jacked: Driven: Cased
CINCO PARK:		25 FT	✓
PINE BURN		71 FT	✓
FRV		80 FT	✓

Along Roads and/or Drainage Ditches

Road or Ditch Name	Distance & Direction From Nearest Intersection	To	Distance
MASON RD	463 FT SOUTH CINCO PARK (BOC)	1587 FT NORTH CLARADON (BOC)	6067 FT

PHASE 3
TELECOMMUNICATIONS CONDUIT ALONG MASON RD BEGINNING
(BOC)

463 FT SOUTH CINCO PARK RUNNING NORTH 6067 FT BETWEEN CANYON GATE
AND UNIVERSITY PARK / CAUDEN BEND

The Location and description of the proposed installation and appurtenances is more fully shown on the
attached detail drawings. The laying, construction, maintenance and/or repair of the proposed installation
shall be subject to "A Revised Order Regulating the Laying, Construction, Maintenance and/or Repair of
Cables, Conduits, and/or Pole Lines, In, Under, Across, or Along Roads, Streets, Highways and Drainage
Ditches in Fort Bend County, Texas, Under the Jurisdiction of the Commissioners Court of Fort Bend
County, Texas," as passed by Commissioners Court of Fort Bend County, Texas, dated the 3rd. day of
August, 1987, recorded in Volume 639 of the Minutes of the Commissioners Court of Fort Bend County,
Texas.

Written notices are required: 1) 48 hours in advance of start of construction and
2) when construction is complete and ready for final inspection.

Mail to: Permit Administrator/Fort Bend County Engineering
P.O. Box 1449, Rosenberg, TX 77471.

Violation of requirements shall constitute grounds for job shut down.

COMPANY NAME: WAVE MEDIA TELECOM
AGENT and/or OWNER

Does project
comply with Fort
Bend County
Outdoor Lighting
Ordinance?

Yes ()

No ()

(Signature)

NAME & TITLE BRAD SARBOROUGH
(Please Print)

DATE 3/29/10

ADDRESS 419 CENTURY PLAZA SUITE 250
(Street/P.O. Box)
HOUSTON TX 77073
City State Zip

TELEPHONE NO: 713-895-0002 EXT 226
(accessible 24 hrs/day, 7 days/week)

NOTICE OF PROPOSED CABLE, CONDUIT AND/OR POLE LINE ACTIVITY
IN, UNDER, ACROSS OR ALONG ROADS, STREETS, HIGHWAYS AND DRAINAGE DITCHES
IN FORT BEND COUNTY

APPLICANT'S JOB NO. _____

PERMIT No. _____ PCT. No. _____

BOND No. 5070973

Formal notice is hereby given that WAVE MEDIA TELECOM
proposes to lay, construct, maintain and/or repair cable, conduit and/or pole line, in, under,
across, or along roads, streets, highways and drainage ditches in Fort Bend County, as follows:

In, Under, or Across Roads and/or Drainage Ditches

Road or Ditch Name	Distance & Direction From Nearest Intersection	Length of Crossing	Type of Construction Bored: Jacked: Driven: Cased
<u>CLARADON</u>		<u>70 FT</u>	☒ : : :
			: : :
			: : :

Along Roads and/or Drainage Ditches

Road or Ditch Name	Distance & Direction From Nearest Intersection	To	Distance

PHASE 3

General Description

TELECOMMUNICATIONS CONDUIT ALONG HASON RD BEGINNING

463 FT SOUTH OF CINCO PARK (BOC) RUNNING NORTH 6667 FT
BETWEEN CANYON GATE AND UNIVERSITY PARK / CAUDEN BEND

The Location and description of the proposed installation and appurtenances is more fully shown on the attached detail drawings. The laying, construction, maintenance and/or repair of the proposed installation shall be subject to "A Revised Order Regulating the Laying, Construction, Maintenance and/or Repair of Cables, Conduits, and/or Pole Lines, In, Under, Across, or Along Roads, Streets, Highways and Drainage Ditches in Fort Bend County, Texas, Under the Jurisdiction of the Commissioners Court of Fort Bend County, Texas," as passed by Commissioners Court of Fort Bend County, Texas, dated the 3rd. day of August, 1987, recorded in Volume 639 of the Minutes of the Commissioners Court of Fort Bend County, Texas.

Written notices are required: 1) 48 hours in advance of start of construction and
2) when construction is complete and ready for final inspection.

Mail to: Permit Administrator/Fort Bend County Engineering
P.O. Box 1449, Rosenberg, TX 77471.

Violation of requirements shall constitute grounds for job shut down.

COMPANY NAME: WAVE MEDIA TELECOM
AGENT and/or OWNER

Does project
comply with Fort
Bend County
Outdoor Lighting
Ordinance?

Yes ()

No ()

(Signature)

NAME & TITLE BRAD SCARBOROUGH
(Please Print)

DATE 3/29/10

ADDRESS 419 CENTURY PLAZA SUITE 250
(Street/P.O. Box)
HOUSTON TX 77073
City State Zip

TELEPHONE NO: 713-895-0002 EXT 220
(accessible 24 hrs/day, 7 days/week)

NOTICE OF PROPOSED CABLE, CONDUIT AND/OR POLE LINE ACTIVITY
IN, UNDER, ACROSS OR ALONG ROADS, STREETS, HIGHWAYS AND DRAINAGE DITCHES
IN FORT BEND COUNTY

APPLICANT'S JOB NO. _____

PERMIT No. _____ PCT. No. _____

BOND No. 507 0973

Formal notice is hereby given that WAVE MEDIA TELECOM
proposes to lay, construct, maintain and/or repair cable, conduit and/or pole line, in, under,
across, or along roads, streets, highways and drainage ditches in Fort Bend County, as follows:

In, Under, or Across Roads and/or Drainage Ditches

Road or Ditch Name	: Distance & Direction From Nearest Intersection	: Length of Crossing	: Type of Construction Bored: Jacked: Driven: Cased

Along Roads and/or Drainage Ditches

Road or Ditch Name	: Distance & Direction From Nearest Intersection	: To	: Distance
<u>MASON RD</u>	<u>107 FT SOUTH CAMDEN BEND (BOC)</u>	<u>5 FT NORTH</u>	<u>5 FT</u>

PHASE 4

General Description

TELECOMMUNICATIONS ALONG MASON RD BEGINNING
107 FT SOUTH CAMDEN BEND (BOC) RUNNING 5 FT NORTH BETWEEN
PIPER AND CAMDEN BEND

The Location and description of the proposed installation and appurtenances is more fully shown on the attached detail drawings. The laying, construction, maintenance and/or repair of the proposed installation shall be subject to "A Revised Order Regulating the Laying, Construction, Maintenance and/or Repair of Cables, Conduits, and/or Pole Lines, In, Under, Across, or Along Roads, Streets, Highways and Drainage Ditches in Fort Bend County, Texas, Under the Jurisdiction of the Commissioners Court of Fort Bend County, Texas," as passed by Commissioners Court of Fort Bend County, Texas, dated the 3rd. day of August, 1987, recorded in Volume 639 of the Minutes of the Commissioners Court of Fort Bend County, Texas.

Written notices are required: 1) 48 hours in advance of start of construction and
2) when construction is complete and ready for final inspection.

Mail to: Permit Administrator/Fort Bend County Engineering
P.O. Box 1449, Rosenberg, TX 77471.

Violation of requirements shall constitute grounds for job shut down.

COMPANY NAME: WAVE MEDIA TELECOM
AGENT and/or OWNER

Does project
comply with Fort
Bend County
Outdoor Lighting
Ordinance?

Yes ()

No ()

(Signature)
NAME & TITLE BRAD SCARBOROUGH
(Please Print)

DATE 3/29/10

ADDRESS 419 CENTURY PLAZA SUITE 250
(Street/P.O. Box)

HOLISTON TX 77073
City State Zip

TELEPHONE NO: 713-895-0002 EXT 226
(accessible 24 hrs/day, 7 days/week)

**NOTICE OF PROPOSED CABLE, CONDUIT AND/OR POLE LINE ACTIVITY
IN, UNDER, ACROSS OR ALONG ROADS, STREETS, HIGHWAYS AND DRAINAGE DITCHES
IN FORT BEND COUNTY**

APPLICANT'S JOB NO. _____
 PERMIT No. _____ PCT. No. _____
 BOND No. 507 0973

Formal notice is hereby given that _____
 proposes to lay, construct, maintain and/or repair cable, conduit and/or pole line, in, under,
 across, or along roads, streets, highways and drainage ditches in Fort Bend County, as follows:

In, Under, or Across Roads and/or Drainage Ditches

Road or Ditch Name	: Distance & Direction From : Nearest Intersection	: Length of : Crossing	: Type of Construction : Bored: Jacked: Driven: Cased

Along Roads and/or Drainage Ditches

Road or Ditch Name	: Distance & Direction From : Nearest Intersection	: To :	: Distance
MASON RD	: 176 FT SOUTH WESTHEIMER PKWY	: 143 FT NORTH	: 143 FT
WESTHEIMER PKWY	: 279	: 279 FT WEST	: 279 FT

PHASE 5

General Description

TELECOMMUNICATIONS CONDUIT ALONG MASON RD BEGINNING 176 FT SOUTH
 WESTHEIMER PKWY RUNNING NORTH 143 FT TURNING 90 DEGREES CONTINUING
 WEST 279 FT ALONG WESTHEIMER PKWY

The Location and description of the proposed installation and appurtenances is more fully shown on the
 attached detail drawings. The laying, construction, maintenance and/or repair of the proposed installation
 shall be subject to "A Revised Order Regulating the Laying, Construction, Maintenance and/or Repair of
 Cables, Conduits, and/or Pole Lines, In, Under, Across, or Along Roads, Streets, Highways and Drainage
 Ditches in Fort Bend County, Texas, Under the Jurisdiction of the Commissioners Court of Fort Bend
 County, Texas," as passed by Commissioners Court of Fort Bend County, Texas, dated the 3rd. day of
 August, 1987, recorded in Volume 639 of the Minutes of the Commissioners Court of Fort Bend County,
 Texas.

Written notices are required: 1) 48 hours in advance of start of construction and
 2) when construction is complete and ready for final inspection.

Mail to: Permit Administrator/Fort Bend County Engineering
 P.O. Box 1449, Rosenberg, TX 77471.

Violation of requirements shall constitute grounds for job shut down.

COMPANY NAME: WAVE MEDIA TELECOM
 AGENT and/or OWNER

**Does project
comply with Fort
Bend County
Outdoor Lighting
Ordinance?**

Yes ()
 No ()

(Signature)

NAME & TITLE BRAD SCHARBOUGH
 (Please Print)

DATE 3/29/10

ADDRESS 419 CENTURY PLAZA SUITE 250
 (Street/P.O. Box)



HOUSTON TX 77073
 City State Zip

TELEPHONE NO: 713-895-0002 EXT 226
 (accessible 24 hrs/day, 7 days/week)



TELECOMMUNICATION CONDUIT
MASON RD AND WESTHEIMER PKWY
IN BETWEEN FM 1960 &
HARRIS COUNTY
TEXAS
NEW BUILD

KEY MAP#: 526E, 526A, 525D,
485Z, 485V, 485U
ZIP CODE: 77450

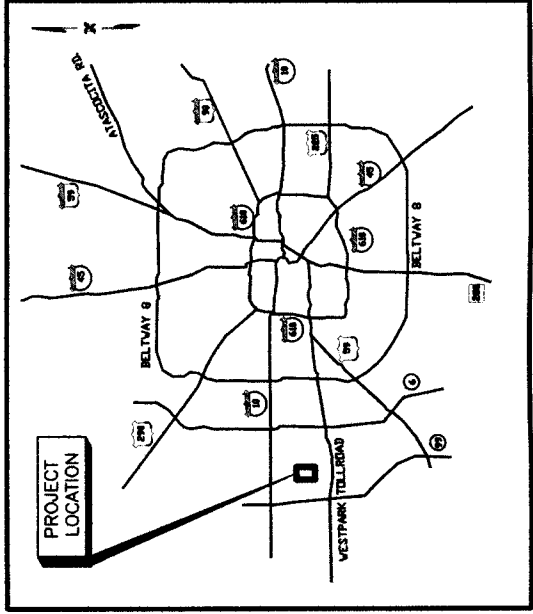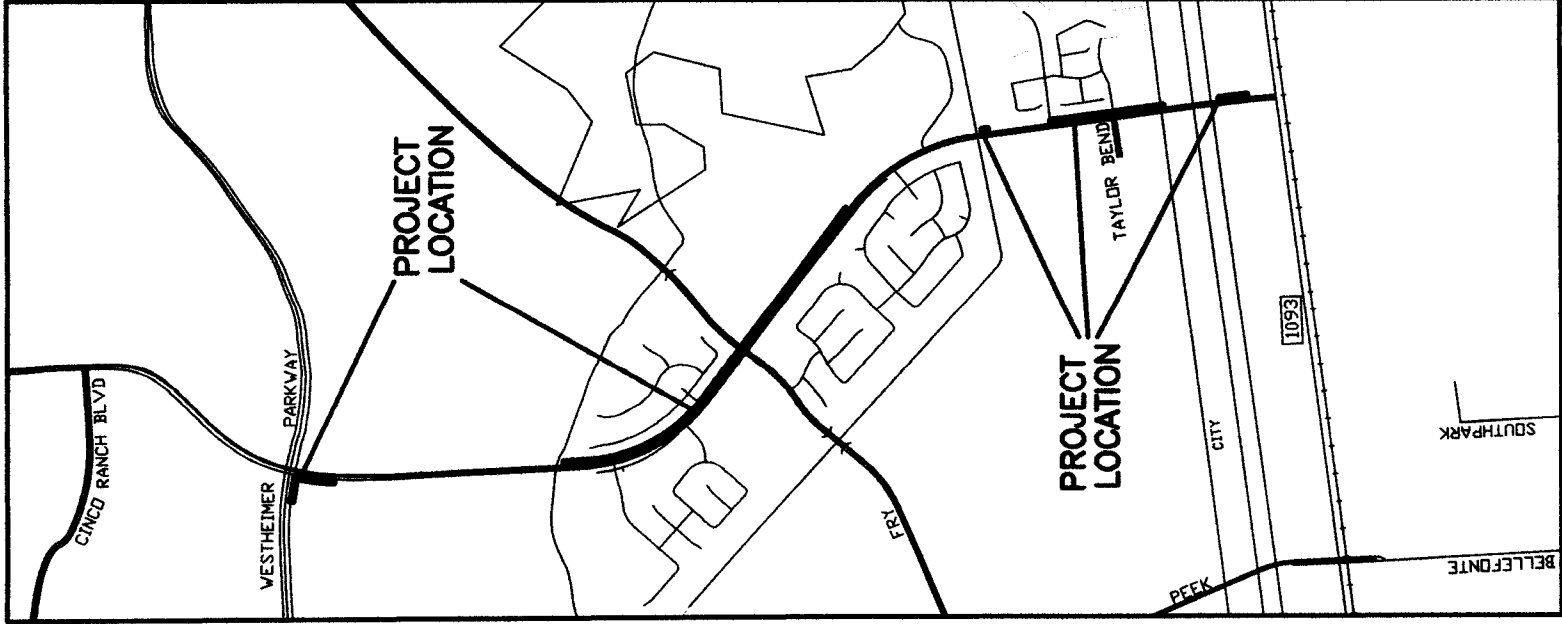

LOCATION MAP

TITLE OF DRAWING	SHT. NO.	STATION
TITLE SHEET	1	
GENERAL NOTES	2	
PROJECT OVERVIEW	3	
BASELINE A		
CONSTRUCTION DRAWING	4	0+00-END
BASELINE B		
CONSTRUCTION DRAWING	5	0+00-3+78
CONSTRUCTION DRAWING	6	3+78-7+78
CONSTRUCTION DRAWING	7	7+78-11+78
CONSTRUCTION DRAWING	8	11+78-15+78
CONSTRUCTION DRAWING	9	15+78-END
BASELINE C		
CONSTRUCTION DRAWING	10	0+00-2+19
CONSTRUCTION DRAWING	11	2+19-5+72
CONSTRUCTION DRAWING	12	5+72-9+72
CONSTRUCTION DRAWING	13	9+72-14+15
CONSTRUCTION DRAWING	14	14+15-18+15
CONSTRUCTION DRAWING	15	18+15-22+15
CONSTRUCTION DRAWING	16	22+15-26+15
CONSTRUCTION DRAWING	17	26+15-30+15
CONSTRUCTION DRAWING	18	30+15-34+15
CONSTRUCTION DRAWING	19	34+15-38+15
CONSTRUCTION DRAWING	20	38+15-42+15
CONSTRUCTION DRAWING	21	42+15-46+29
CONSTRUCTION DRAWING	22	46+29-50+52
CONSTRUCTION DRAWING	23	50+52-54+53
CONSTRUCTION DRAWING	24	54+53-57+97
CONSTRUCTION DRAWING	25	57+97-END
CONSTRUCTION DRAWING	26	69+26
BASELINE D		
CONSTRUCTION DRAWING	27	0+00-END
BASELINE E		
CONSTRUCTION DRAWING	28	0+00-END
TRAFFIC CONTROL PLAN	29	
TRAFFIC CONTROL PLAN	30	
GENERAL DETAILS	31	
HANDHOLE DETAILS	32	

*NO KNOWN PROPOSED WASTEWATER WORK IS INVOLVED.
**NO KNOWN PROPOSED DRAINAGE WORK IS INVOLVED.




THIS DOCUMENT IS RELEASED
FOR INTERIM REVIEW ONLY
UNDER THE AUTHORITY OF
E. GALVAN
P.E. SERIAL NO.: 51526
ON: FEBRUARY 24, 2009
IT IS NOT TO BE USED FOR CONSTRUCTION,
BIDDING, OR PERMIT PURPOSES.

NOTES: THE CONTRACTOR SHALL NOTIFY THE CITY OF HOUSTON, DEPARTMENT OF PUBLIC WORKS AND ENGINEERING, ENGINEERING CONSTRUCTION DIVISION (TELEPHONE NO. 713-863-1460) 48 HOURS BEFORE STARTING WORK ON THIS PROJECT	
PROJECT NAME: VZW-CINCO RANCH	
JOB NUMBER:	J207251
TEO .LLC 5510 Community Drive Houston, Texas 77005 281-536-5123 OFFICE 713-668-6334 FAX teo@teolllc.com FIRM # F-8878	
WAVEMEDIA TELECOM, LLC.	
SURVEY BY: ICTX F B NO.	
SHEET NO 1 OF 32 SHEETS	

CINCO RANCH

OVERALL PROJECT PLAN

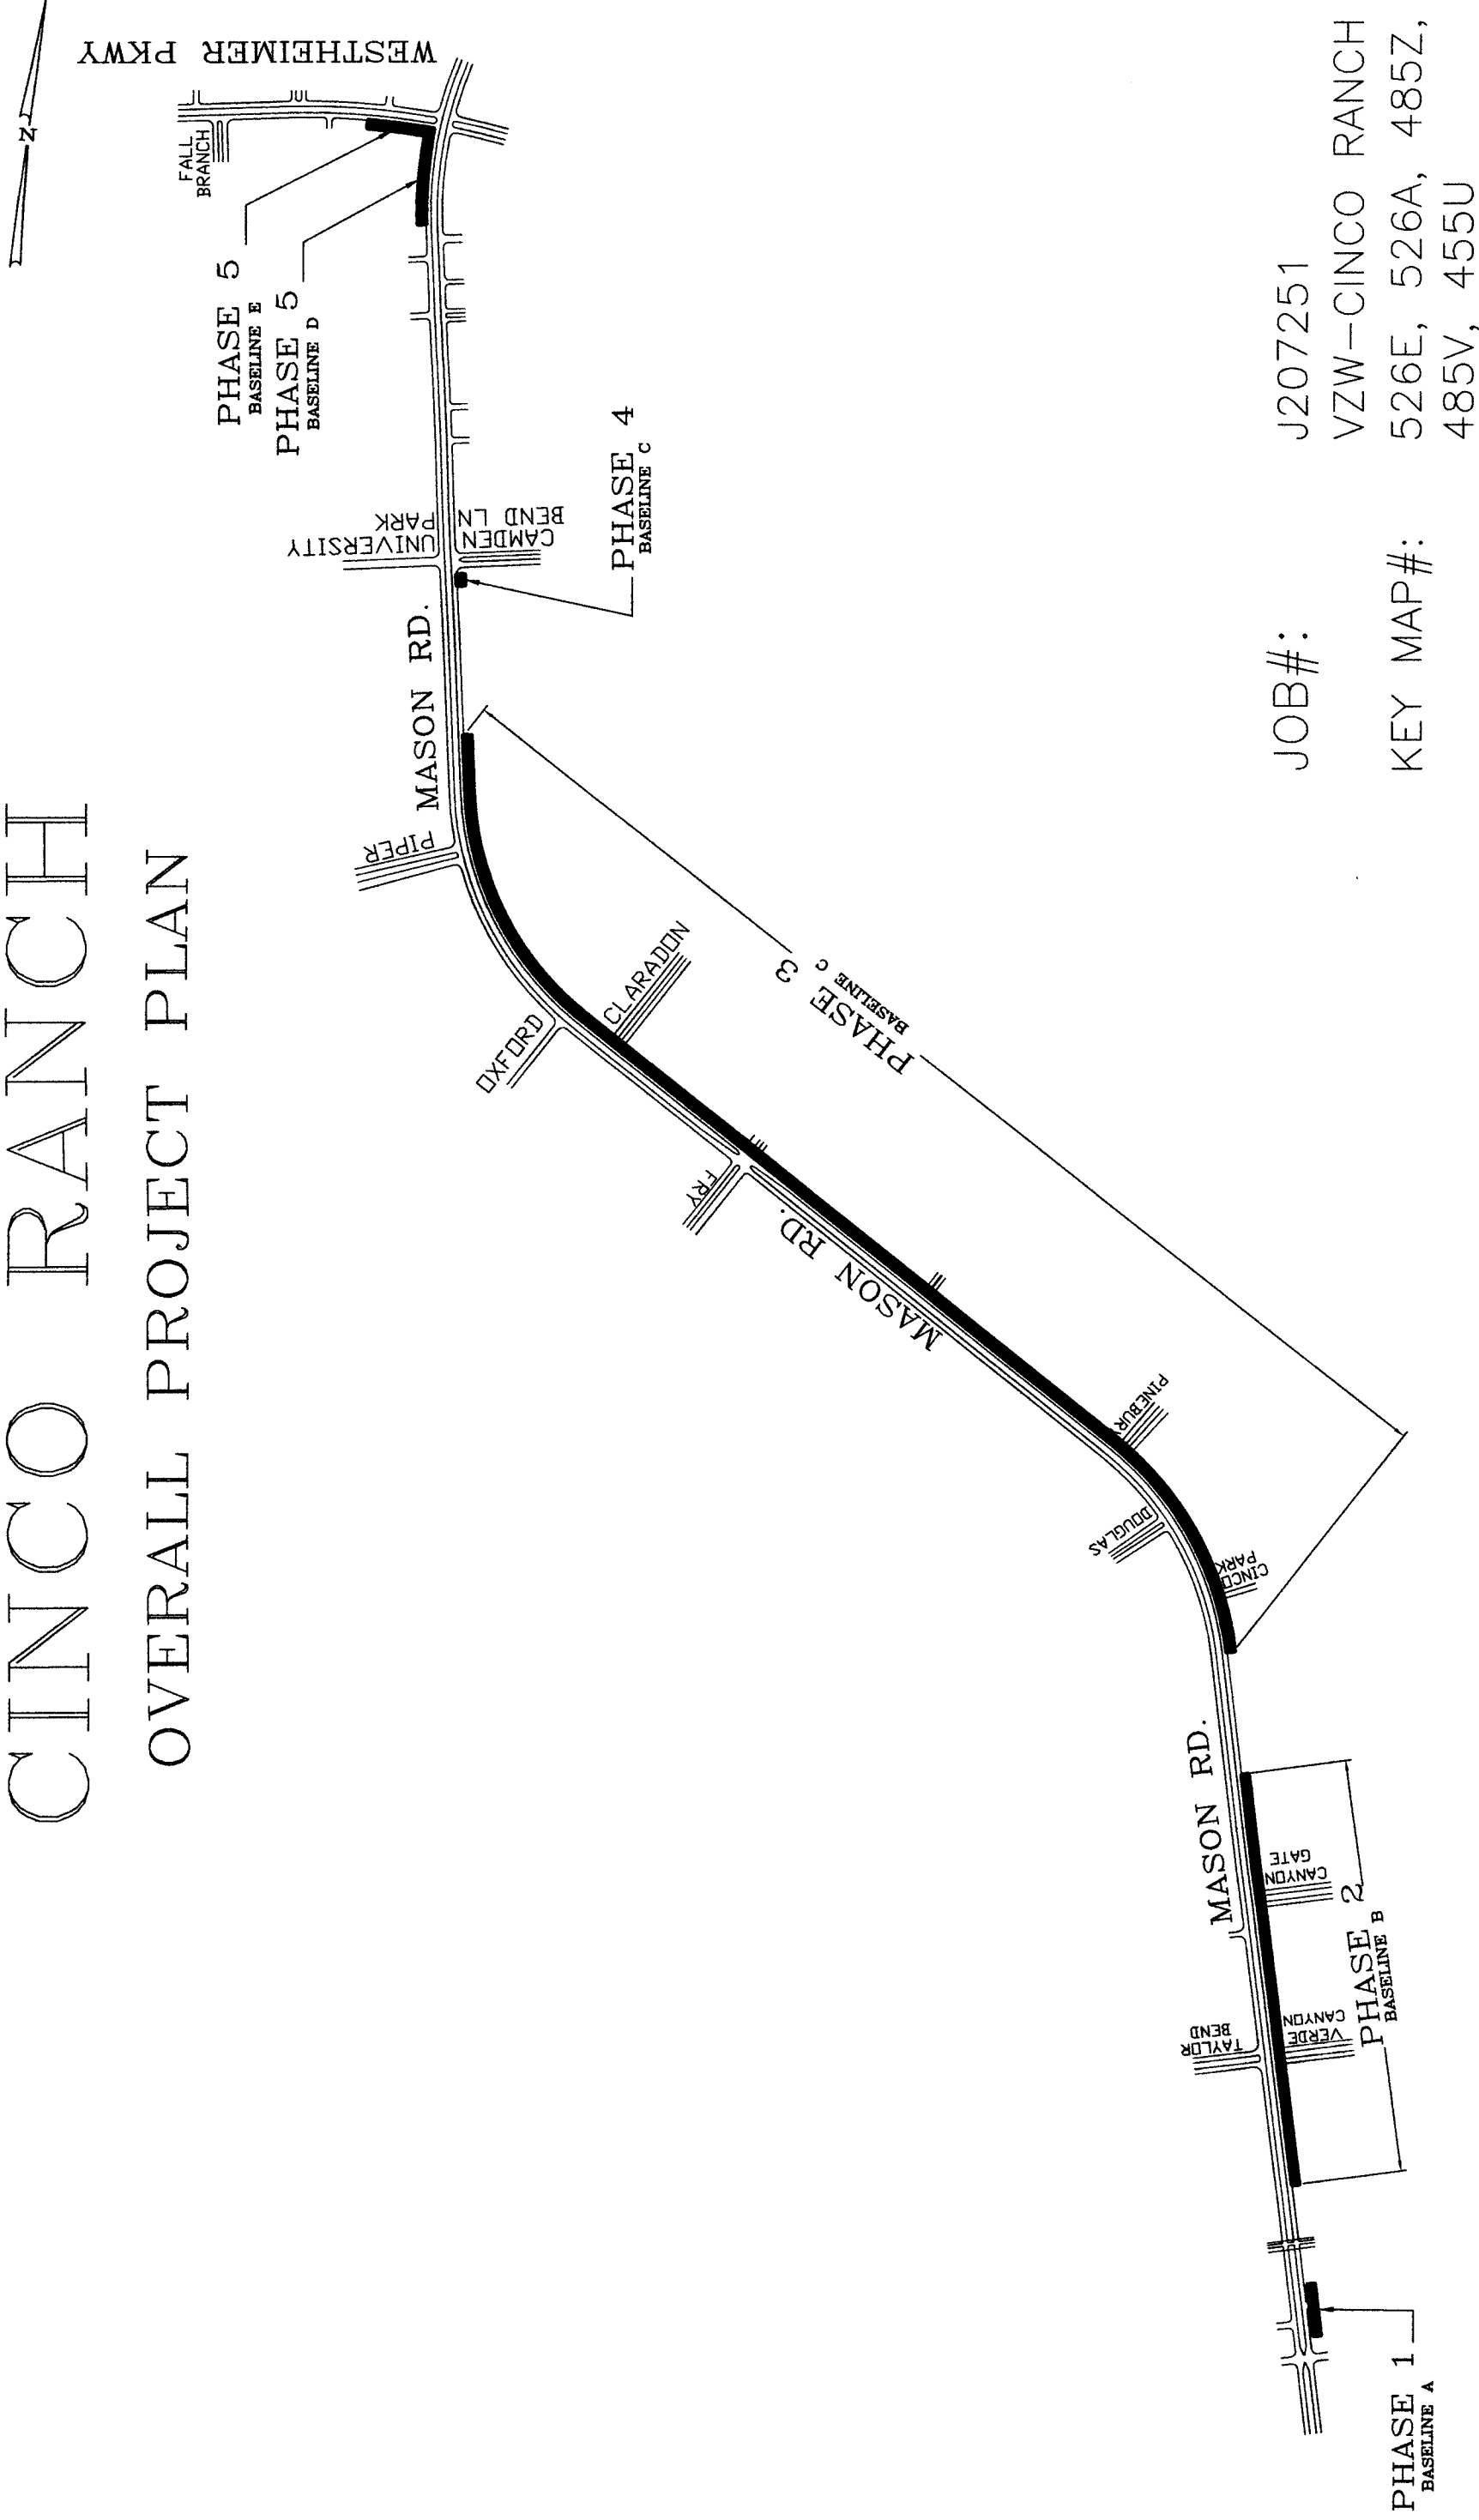

JOB#:
KEY MAP#:

J207251
VZW-CINCO RANCH
526E, 526A, 485Z,
485V, 455U

DISCLAIMER

- GENERAL NOTES:
1. ALL KNOWN UNDERGROUND UTILITIES AND OBSTRUCTIONS ARE PRESENT ON MAPS AND FIELD ENGINEERING OBSERVATIONS. IT SHALL BE THE CONTRACTOR'S RESPONSIBILITY TO LOCATE, PROTECT, AND REPAIR IF DAMAGED.
 2. CALL UNDERGROUND SERVICE ALERT AT 1-800-344-8377 AT LEAST 48 HOURS PRIOR TO EXCAVATIONS.
 3. CONTRACTORS RESPONSIBLE FOR POT-HOLING, LOCATING AND PROBING ALL UNDERGROUND STRUCTURES.

JOB NUMBER: J207251

TOTALS
FIBER THIS SHEET: 400 LF
FIBER CUMULATIVE: -
STATIONING 7+78-11+78
CONDUIT 400 LF

MATERIAL LIST	QUANTITY
2 - 1.25" HDPE	400' EA
BURIED CABLE MARKER	0
BOREPIT	0

TEO .LLC
5510 Community Drive
Houston, Texas 77005
281-536-5123 OFFICE
713-668-6334 FAX
teo@teo.com
FIRM # F-8978



EMERGENCY# 1-713-895-0002

WAVEMEDIA
TELECOM, LLC.

S. MASON RD.
CONSTRUCTION DRAWING
PRIVATE UTILITY LINES SHOWN



AT LEAST 48 HOURS BEFORE EXCAVATION IN STREET, RAIL, OR EASEMENTS, CALL THE LINE STAR NOTIFICATION 713-823-4567.

FORT BEND COUNTY

DEPARTMENT OF PUBLIC WORKS AND ENGINEERING

WATER	TRAFFIC & TRANSPORTATION
WASTEWATER	STORM WATER QUALITY
STORM	FACILITIES
STREET & BRIDGE	

DATE:	2/24/10
DRAWING SCALE:	
HORIZ:	1"= 20'
VERT:	1"= 02'
PHASE 2	
SHEET No:	7 OF 32

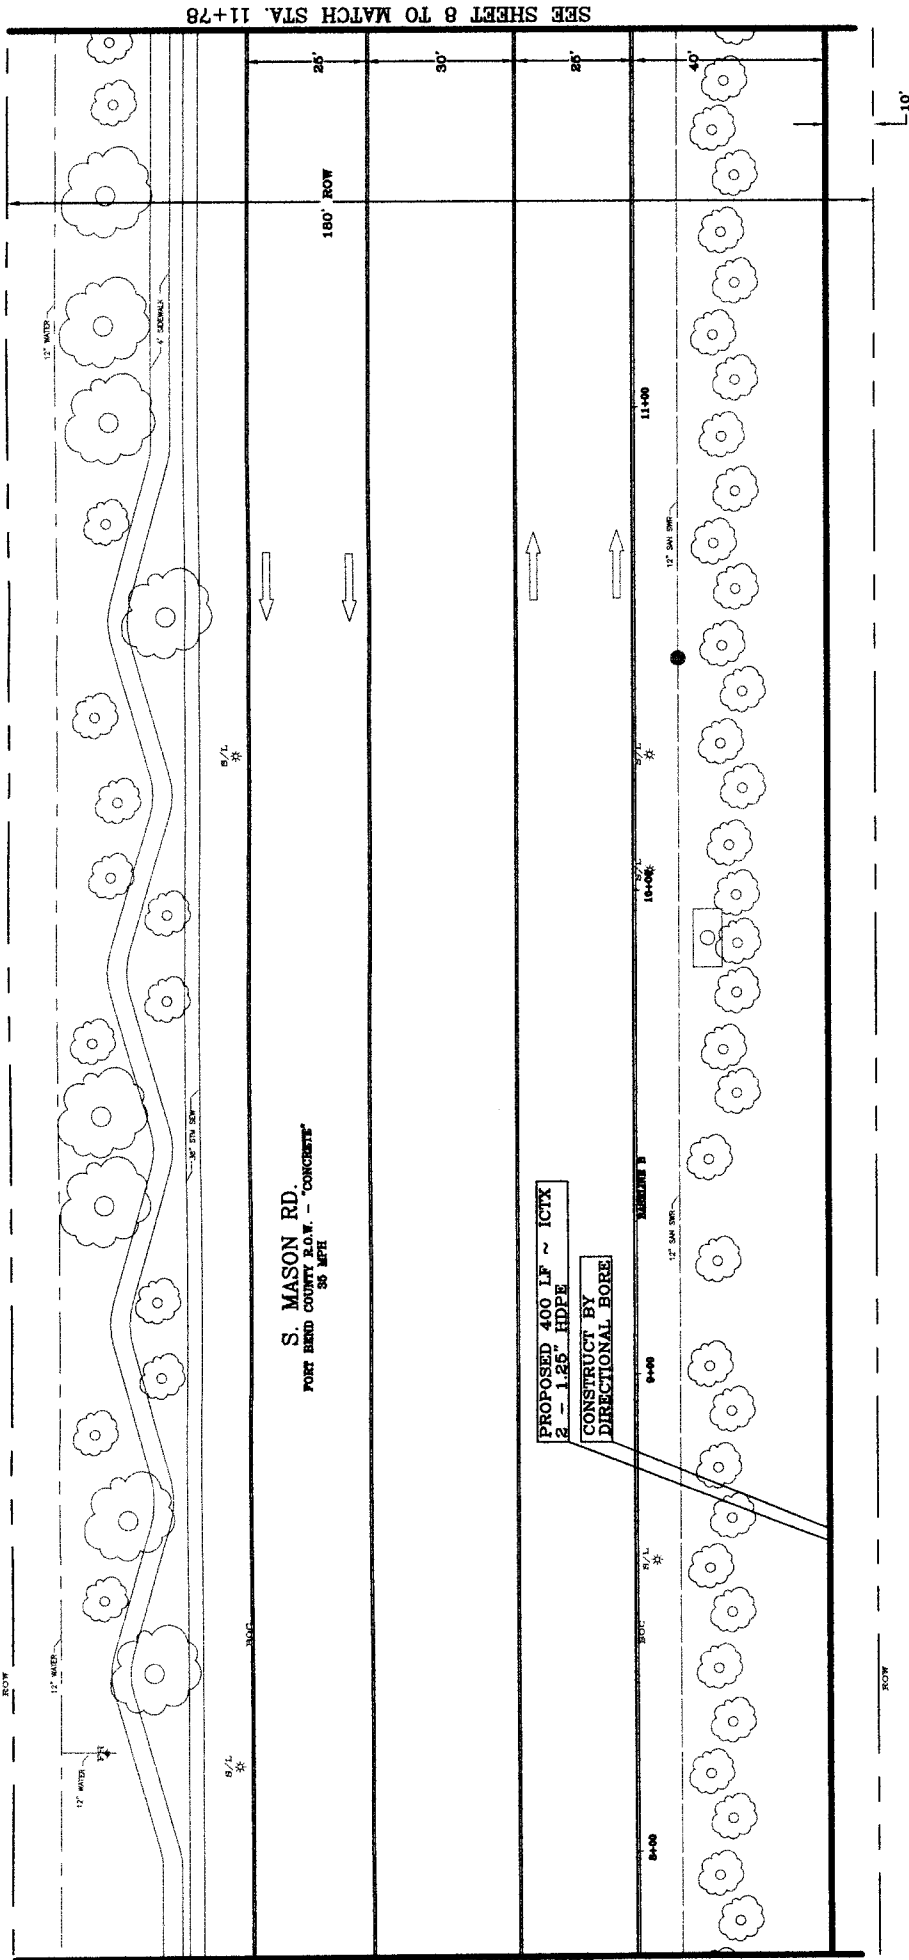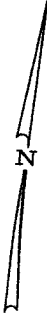

NOTE:
THIS IS A CLOSED ROADWAY FOR TRUCKS AND TRAILERS. TRUCKS AND TRAILERS SHALL BE KEPT OUT OF THE ROADWAY ADJACENT TO CONSTRUCTION ACTIVITIES.

NOTE:
THIS APPROVAL IS FOR CONSTRUCTION UTILITIES ALONG / MAINTENANCE AND JACK METHOD ONLY. FOR ANY REASONS, IF OTHER CUT METHOD IS REQUIRED, APPROPRIATE PAVEMENT RESTORATION METHOD SHALL BE SUBMITTED FOR REVIEW AT LEAST 48 HOURS BEFORE EXCAVATION. 


NOTE:
THE LOCATIONS OF SOUTHWESTERN BELL TELEPHONE COMPANY UTILITIES ARE SHOWN IN AN APPROXIMATE WAY ONLY. THE CONTRACTOR SHALL VERIFY THE EXACT LOCATION OF ALL UTILITIES. ANY AND ALL DAMAGES WHICH MIGHT BE INCURRED BY THIS FAILURE TO EXACTLY LOCATE AND PRESERVE THESE UNDERGROUND UTILITIES.

NOTE:
UNDERGROUND LINES ARE SHOWN IN THE DRAWING AS THEY ARE LOCATED IN THE FIELD. THE CONTRACTOR SHALL VERIFY THE EXACT LOCATION OF ALL UTILITIES. ANY AND ALL DAMAGES WHICH MIGHT BE INCURRED BY THIS FAILURE TO EXACTLY LOCATE AND PRESERVE THESE UNDERGROUND UTILITIES.

CAUTION: UNDERGROUND GAS FACILITIES
LOCATIONS OF EXISTING GAS LINES TO INCLUDE GAS TRANSDUCERS AND/OR INSTRUMENTAL GAS SUPPLY CONNECTIONS WHERE APPLICABLE ARE SHOWN IN AN APPROXIMATE LOCATION ONLY. SERVICE LINES ARE USUALLY LOCATED IN THE STREET. THE CONTRACTOR SHALL VERIFY THE EXACT LOCATION OF ALL GAS LINES. ANY AND ALL DAMAGES WHICH MIGHT BE INCURRED BY THIS FAILURE TO EXACTLY LOCATE AND PRESERVE THESE UNDERGROUND GAS FACILITIES.

THIS DOCUMENT IS RELEASED
FOR INTERIM REVIEW ONLY
UNDER THE AUTHORITY OF
E. GALVAN
P.E. SERIAL NO.: 51526
ON: FEBRUARY 24, 2010
IT IS NOT TO BE USED FOR CONSTRUCTION,
BIDDING, OR PERMIT PURPOSES.

PROFILE
FORT BEND COUNTY TEXAS

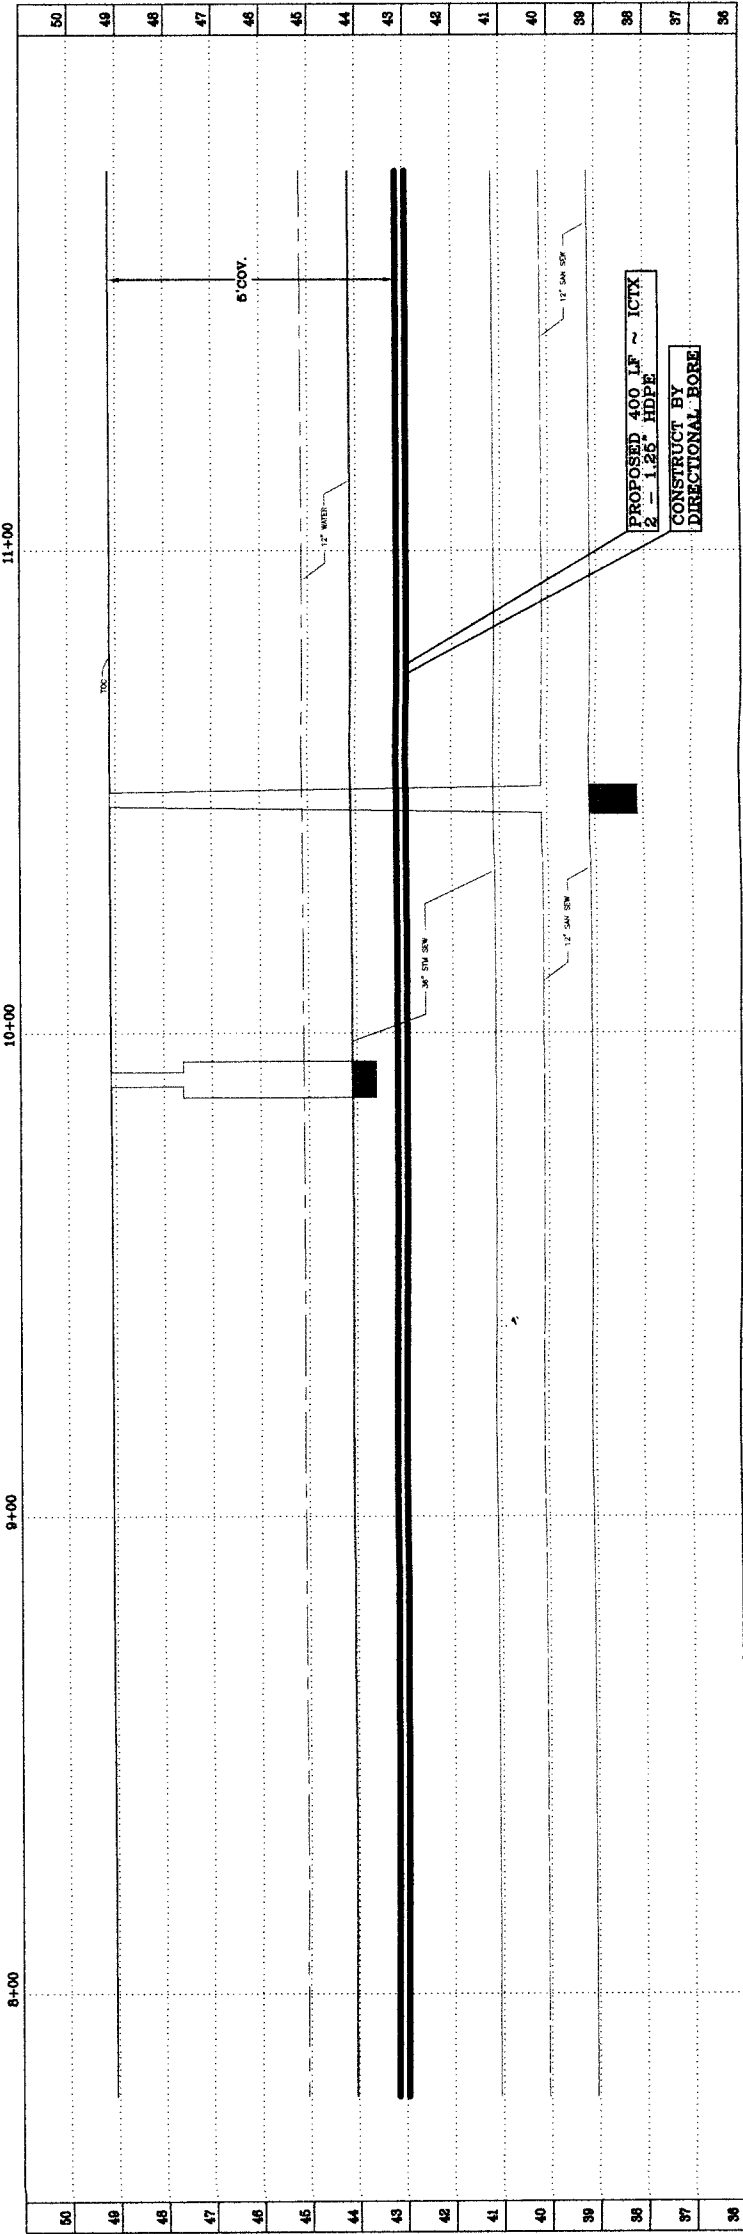

DISCLAIMER

- GENERAL NOTES:
1. ALL KNOWN UNDERGROUND UTILITIES AND OBSTRUCTIONS ARE PRESENT ON MAPS AND FIELD ENGINEERING OBSERVATIONS. IT SHALL BE THE CONTRACTOR'S RESPONSIBILITY TO DETERMINE THE LOCATION, DEPTH, AND PROTECT, AND REPAIR IF DAMAGED.
 2. CALL UNDERGROUND SERVICE ALERT AT 1-800-344-8377 AT LEAST 48 HOURS PRIOR TO EXCAVATIONS.
 3. CONTRACTORS RESPONSIBLE FOR POT-HOLING, LOCATING AND PROBING ALL UNDERGROUND STRUCTURES.

JOB NUMBER: J207251

TOTALS
FIBER THIS SHEET: 318 LF
FIBER CUMULATIVE: -
STATIONING 15+78-END
CONDUIT 318 LF

MATERIAL LIST	QUANTITY
2 - 1.25" HDPE	318' EA
BURIED CABLE MARKER	1
HANDHOLE	1

TEO .LLC
5510 Community Drive
Houston, Texas 77005
281-536-5123 OFFICE
713-668-6334 FAX
teo@teo.com
FIRM # F-8978



EMERGENCY # 1-713-895-0002

WAVEMEDIA
TELECOM, LLC.

S. MASON RD.
CONSTRUCTION DRAWING
PRIVATE UTILITY LINES SHOWN


AT LEAST 48 HOURS BEFORE EXCAVATION IN STREET R.O.W. OR EASEMENTS CALL THE LINE STAR NOTIFICATION 713-823-4567.

FORT BEND COUNTY

DEPARTMENT OF PUBLIC WORKS AND ENGINEERING

WATER	TRAFFIC & TRANSPORTATION
WASTEWATER	STORM WATER QUALITY
STORM	FACILITIES
STREET & BRIDGE	

DATE	2/24/10
DRAWING SCALE:	
HORIZ.	1"= 20'
VERT.	1"= 02'
PHASE 3	
SHEET No	9 OF 32

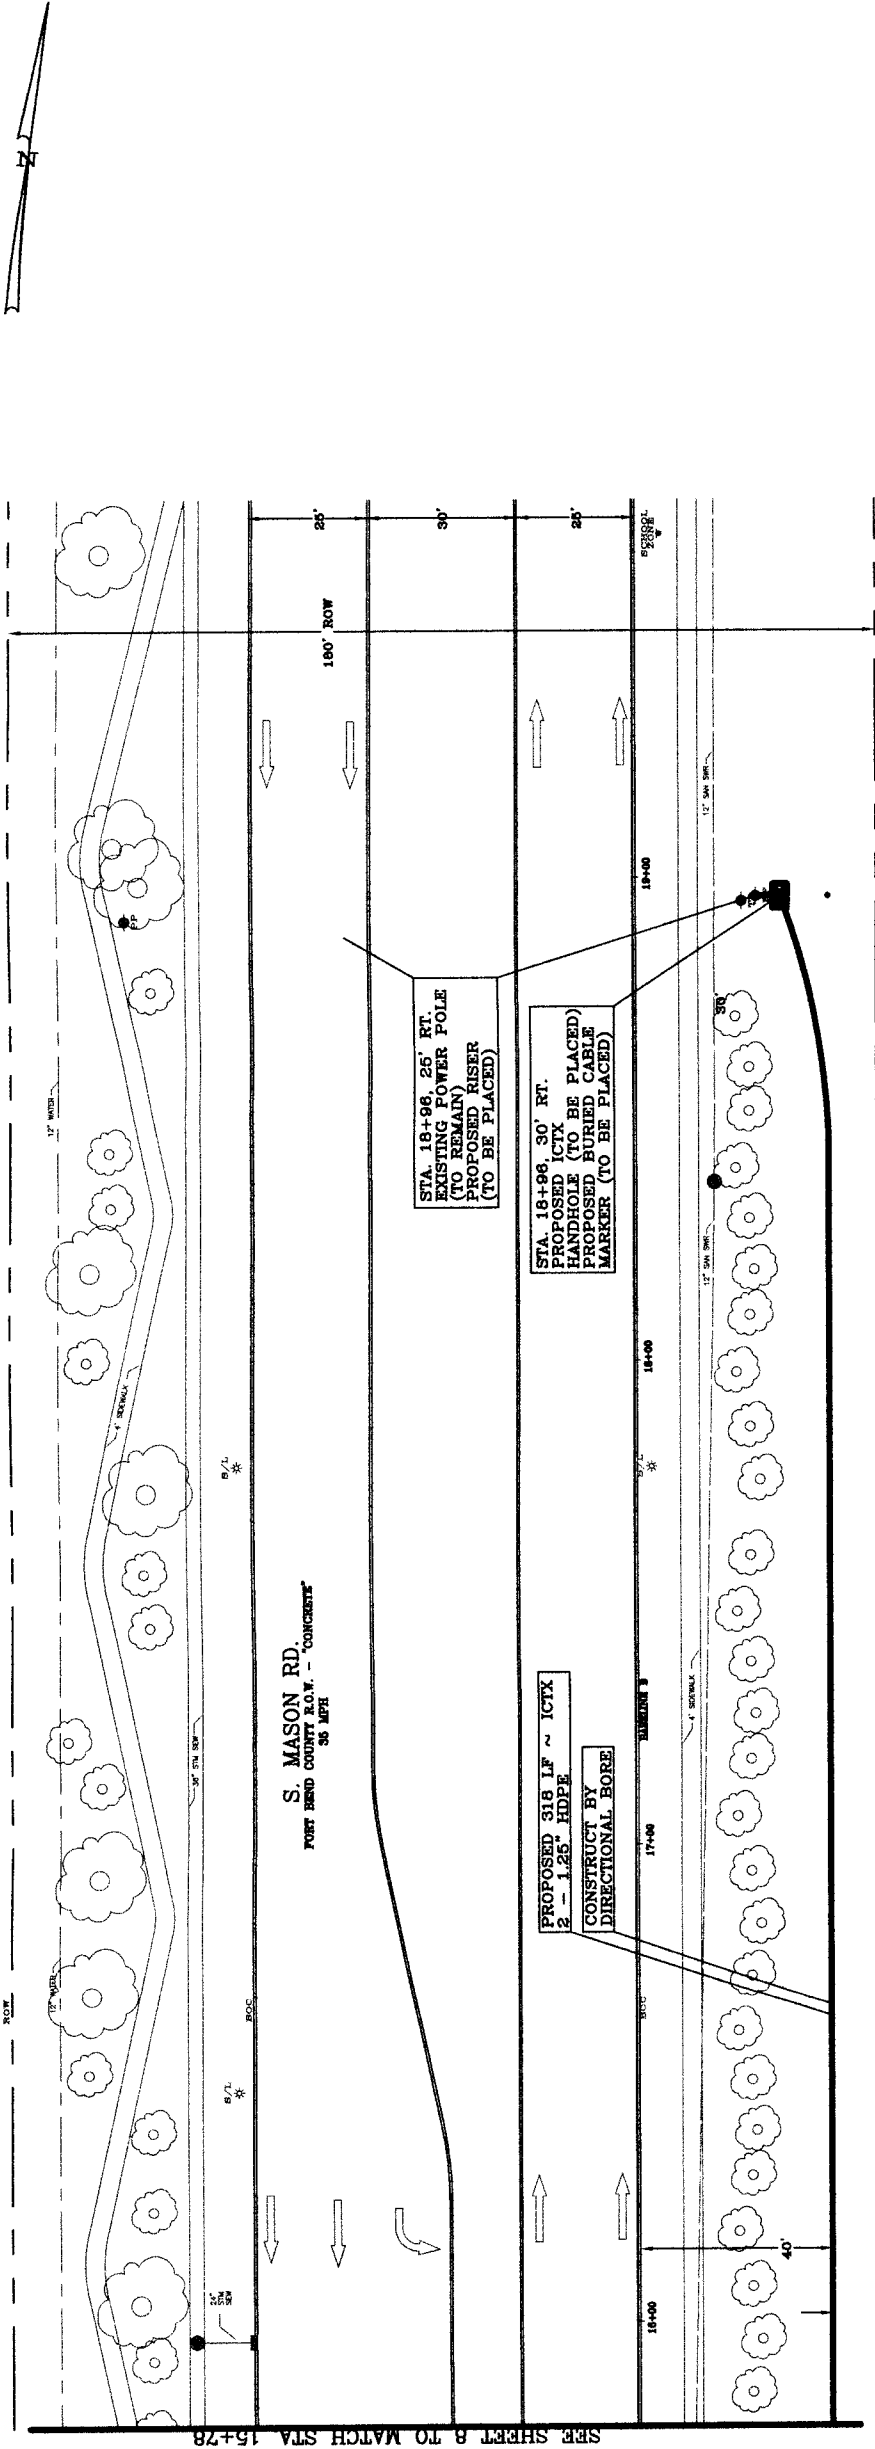

NOTE:
THIS APPROVAL IS FOR CONSTRUCTION UTILIZING ALLEN / WIRE AND JACK METHOD ONLY. FOR ANY REASONS, IF OPEN CUT METHOD IS REQUIRED, APPROPRIATE PAVEMENT RESTORATION TYPICAL SHEET SHALL BE SUBMITTED FOR REVIEW AT LEAST 48 HOURS BEFORE EXCAVATION. CONTRACTOR SHALL MAINTAIN RESTORATIONS TYPICAL SHALL BE MAINTAINED UNTIL ALL UTILITIES ARE REPAIRED AND THE ROAD IS OPEN TO TRAFFIC. SIGNED AND WITNESSED BY A PROFESSIONAL ENGINEER IN THE STATE OF TEXAS.

NOTE:
THE LOCATIONS OF SOUTHWESTERN BELL TELEPHONE COMPANY UTILITIES ARE SHOWN IN AN APPROXIMATE MANNER ONLY. THE CONTRACTOR SHALL BE RESPONSIBLE FOR VERIFYING THE EXACT LOCATION OF ALL UTILITIES. THE CONTRACTOR SHALL BE RESPONSIBLE FOR VERIFYING THE LOCATION OF ALL UTILITIES AND ALL UTILITIES WHICH MIGHT BE OCCUPIED BY THIS FAILURE TO EXACTLY LOCATE AND PRESERVE THESE UNDERGROUND UTILITIES.



NOTE:
UNDERGROUND LINES MAY EXIST IN THE PROJECT. IF ANY ARE LOCATED IN THE PROJECT, THE CONTRACTOR SHALL BE RESPONSIBLE FOR VERIFYING THE EXACT LOCATION OF ALL UTILITIES. THE CONTRACTOR SHALL BE RESPONSIBLE FOR VERIFYING THE LOCATION OF ALL UTILITIES AND ALL UTILITIES WHICH MIGHT BE OCCUPIED BY THIS FAILURE TO EXACTLY LOCATE AND PRESERVE THESE UNDERGROUND UTILITIES.



CAUTION UNDERGROUND GAS FACILITIES
LOCATIONS OF EXISTING GAS LINES (TO INCLUDE GAS TRANSMISSION AND/OR INDUSTRIAL GAS SUPPLY) ARE SHOWN IN AN APPROXIMATE MANNER ONLY. THE CONTRACTOR SHALL BE RESPONSIBLE FOR VERIFYING THE EXACT LOCATION OF ALL UTILITIES. THE CONTRACTOR SHALL BE RESPONSIBLE FOR VERIFYING THE LOCATION OF ALL UTILITIES AND ALL UTILITIES WHICH MIGHT BE OCCUPIED BY THIS FAILURE TO EXACTLY LOCATE AND PRESERVE THESE UNDERGROUND UTILITIES.

THIS DOCUMENT IS RELEASED
FOR INTERIM REVIEW ONLY
UNDER THE AUTHORITY OF
E. GALVAN
P.E. SERIAL NO.: 51526
ON: FEBRUARY 24, 2010
IT IS NOT TO BE USED FOR CONSTRUCTION,
BIDDING, OR PERMIT PURPOSES.

PROFILE

PORT BEND COUNTY TEXAS

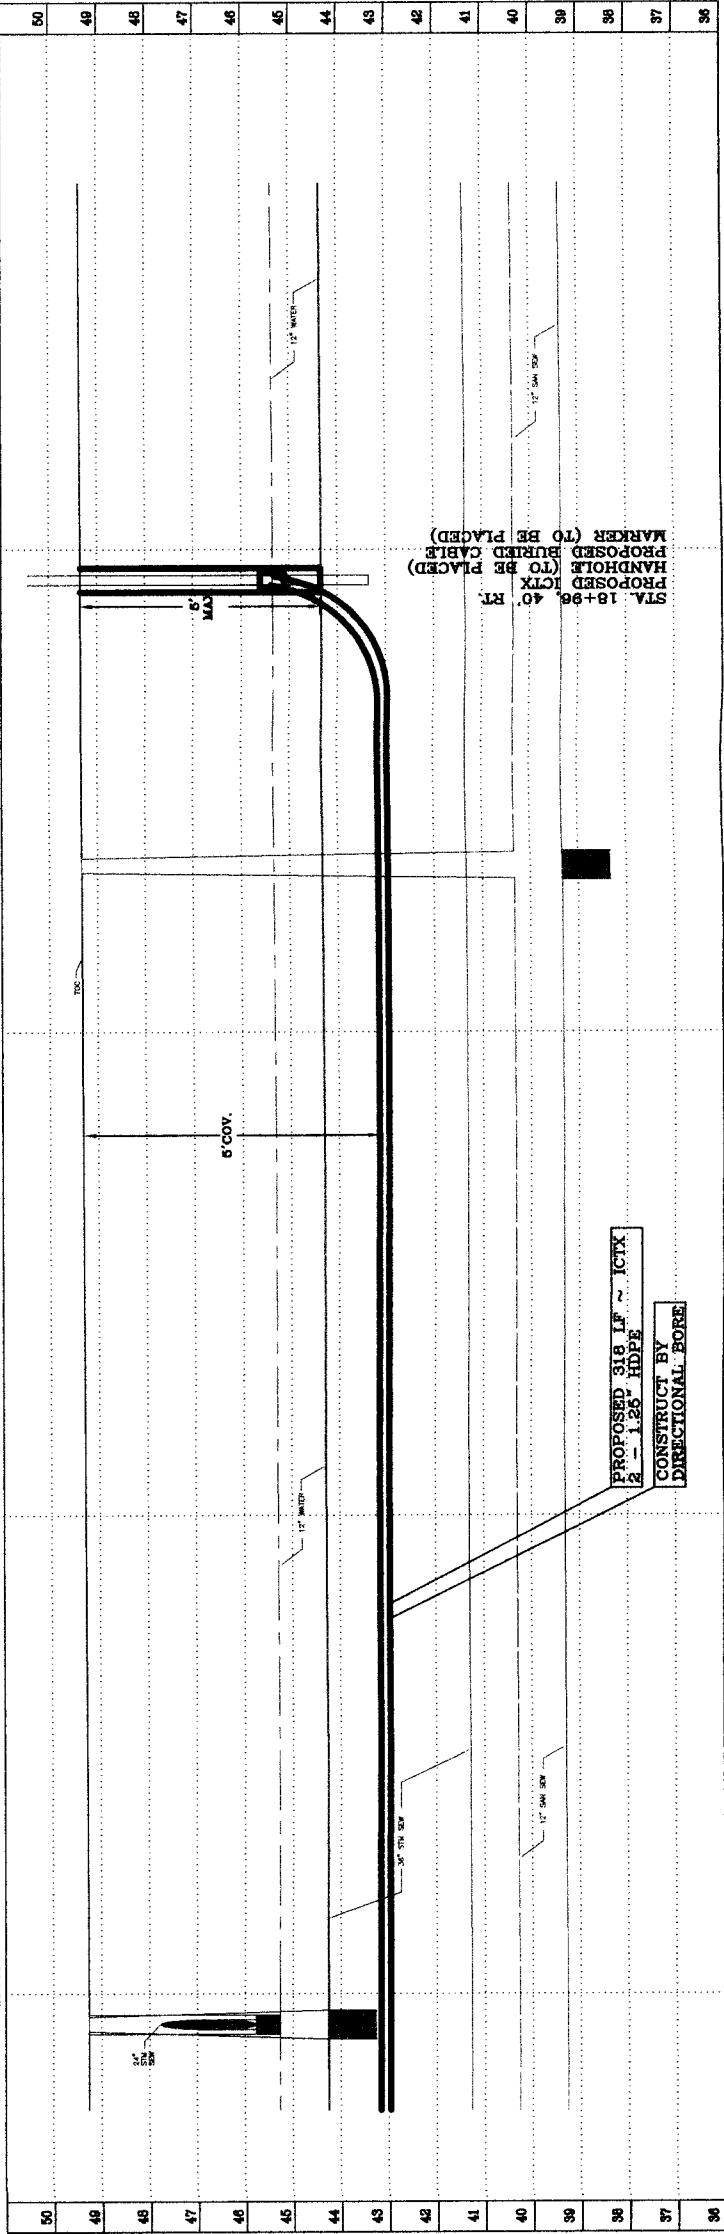

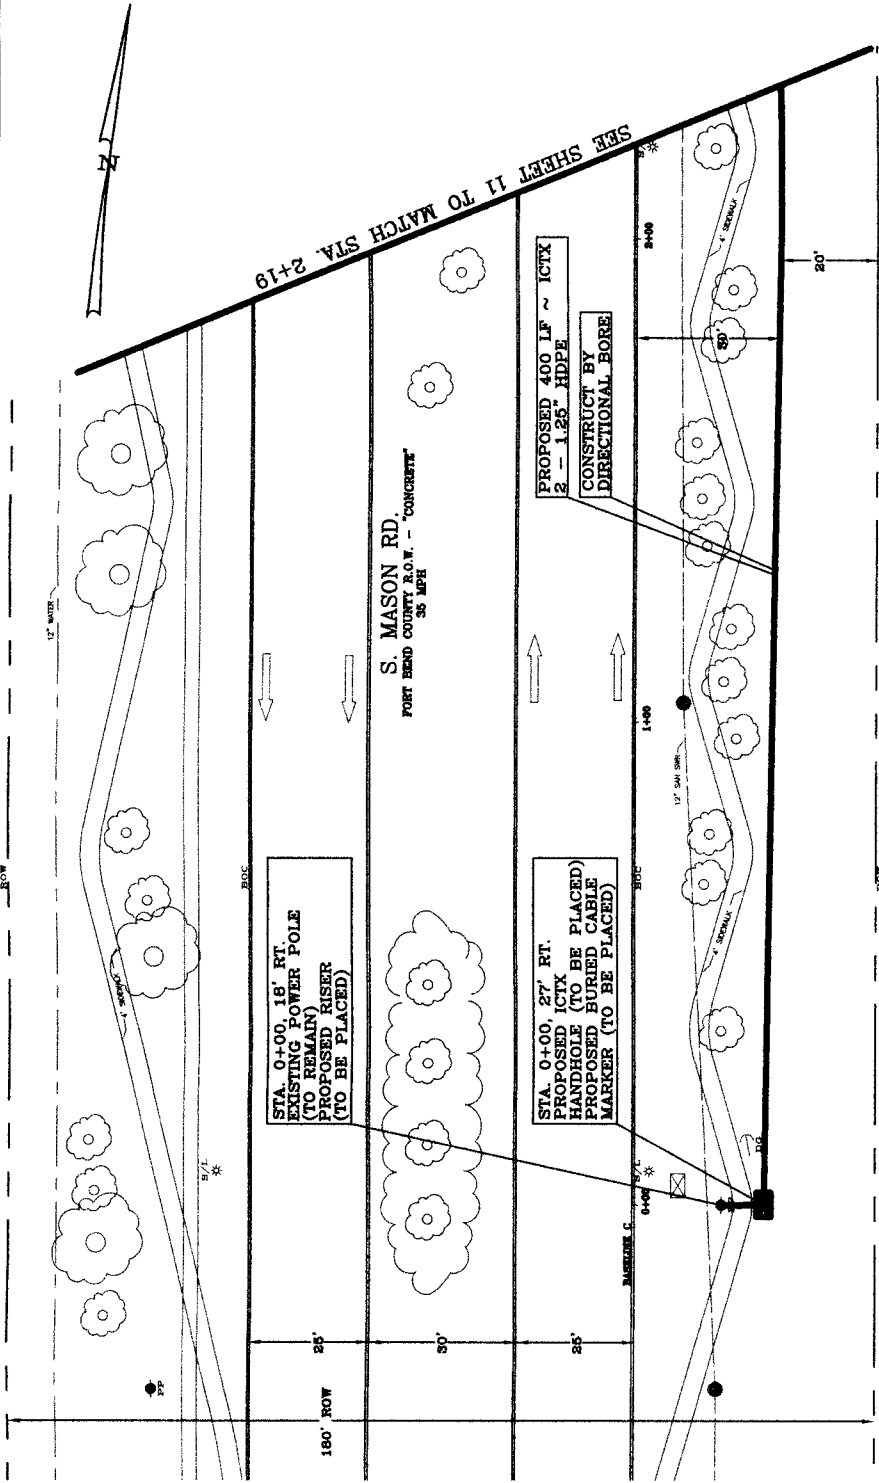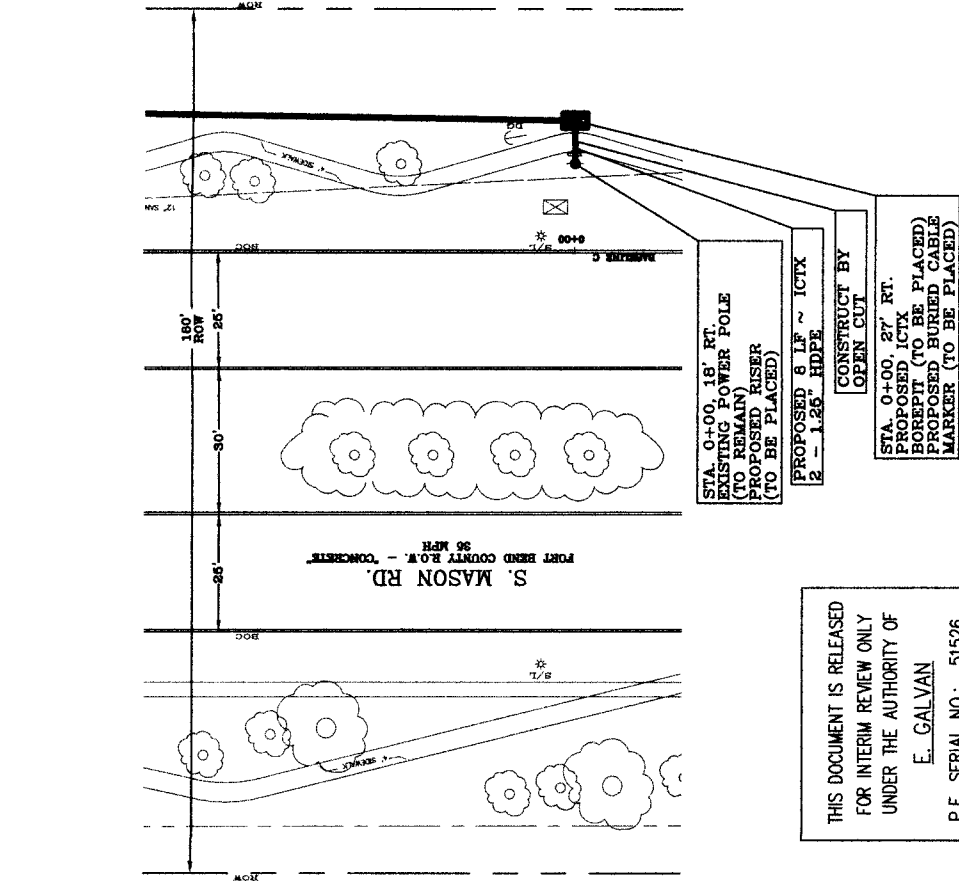

DISCLAIMER

GENERAL NOTES:
1. ALL KNOWN UNDERGROUND UTILITIES AND OBSTRUCTIONS ARE PRESENT ON MAPS AND PLOTTED FROM AVAILABLE RECORDS. IT SHALL BE THE CONTRACTOR'S RESPONSIBILITY TO LOCATE, PROTECT, AND REPAIR IF DAMAGED.
2. CALL UNDERGROUND SERVICE ALERT AT 1-800-344-8377 AT LEAST 48 HOURS PRIOR TO EXCAVATIONS.
3. CONTRACTORS RESPONSIBLE FOR CATCHING, LOCATING AND FIRING ALL UNDERGROUND STRUCTURES.

JOB NUMBER: J207251

TOTALS

FIBER THIS SHEET: 231

FIBER CUMULATIVE: -

STATIONING 0+00-2+19

CONDUIT 231 LF

MATERIAL LIST	QUANTITY
2 - 1.25" HDPE	231' EA
BURIED CABLE MARKER	1
BOREPIZ/RISER	1

TEO.LLC
5510 Community Drive
Houston, Texas 77005
281-536-5123 OFFICE
713-668-6334 FAX
teo@teo.com
FIRM # F-8978



EMERGENCY# 1-713-895-0002

WAVEMEDIA
TELECOM, LLC.

S. MASON RD.
CONSTRUCTION DRAWING
PRIVATE UTILITY LINES SHOWN

AT LEAST 48 HOURS BEFORE EXCAVATION IN STREET R.I.V. OR CASEWAYS CALL THE LINE SURVEY INVESTIGATION 713-228-5567

FORT BEND COUNTY
DEPARTMENT OF PUBLIC WORKS AND ENGINEERING

WATER	TRAFFIC & TRANSPORTATION
WASTEWATER	STORM WATER QUALITY
STORM	FACILITIES
STREET & BRIDGE	

DATE: 2/24/10

DRAWING SCALE: 1"= 20'

VERT: 1"= 02'

PHASE 3

SHEET 10 OF 32



NOTE:
THIS APPROVAL IS FOR CONSTRUCTION UTILIZING AUGER / CUT METHOD IS REQUIRED FOR ALL EXCAVATIONS. ANY EXCAVATION SHALL BE SUBMITTED FOR REVIEW AT LEAST 48 HOURS IN ADVANCE BEFORE STARTING CONSTRUCTION. THESE RESTRICTIONS TYPICAL SHALL BE SHOWN ON MY PLAN, SCALE, AND DATED BY A PROFESSIONAL ENGINEER IN THE STATE OF TEXAS.

NOTE:
THE LOCATIONS OF SOUTHWESTERN BELL TELEPHONE COMPANY UTILITIES SHOWN IN THIS DRAWING ARE APPROXIMATE. THE CONTRACTOR SHALL BE RESPONSIBLE FOR VERIFYING THE LOCATION OF ALL UTILITIES. ANY AND ALL DAMAGES WHICH MIGHT BE INCURRED BY THIS FAILURE TO EXACTLY LOCATE AND PRESERVE THESE UNDERGROUND UTILITIES.

NOTE:
PROPOSED BURIED CABLE MARKER (TO BE PLACED) PROPOSED ICTX HANDHOLE (TO BE PLACED) PROPOSED 400 LF ~ ICTX 2 - 1.25" HDPE

CAUTION: UNDERGROUND GAS FACILITIES
LOCATIONS OF EXISTING GAS LINES (NOT SHOWN) ARE APPROXIMATE. THE CONTRACTOR SHALL BE RESPONSIBLE FOR VERIFYING THE LOCATION OF ALL GAS LINES. ANY AND ALL DAMAGES WHICH MIGHT BE INCURRED BY THIS FAILURE TO EXACTLY LOCATE AND PRESERVE THESE UNDERGROUND GAS FACILITIES.


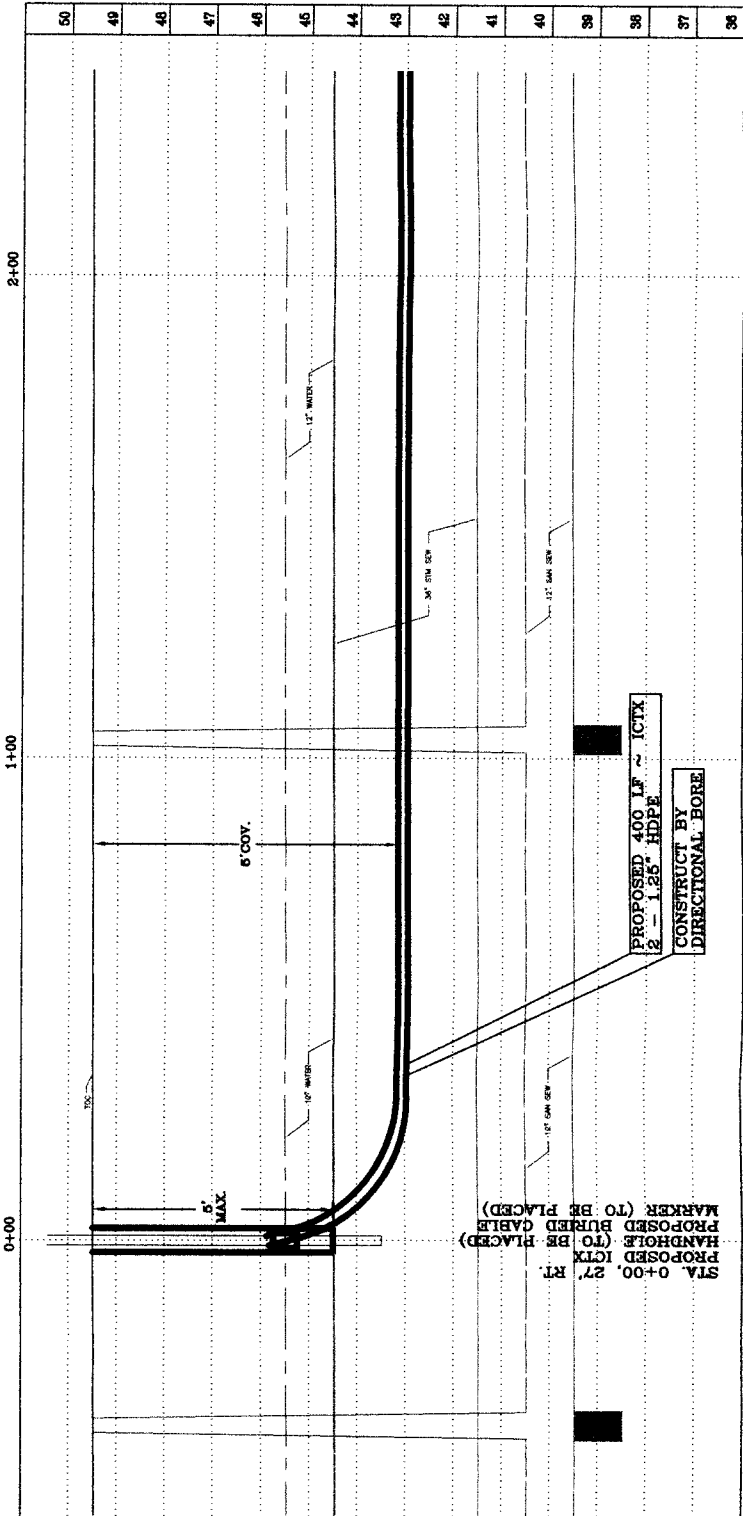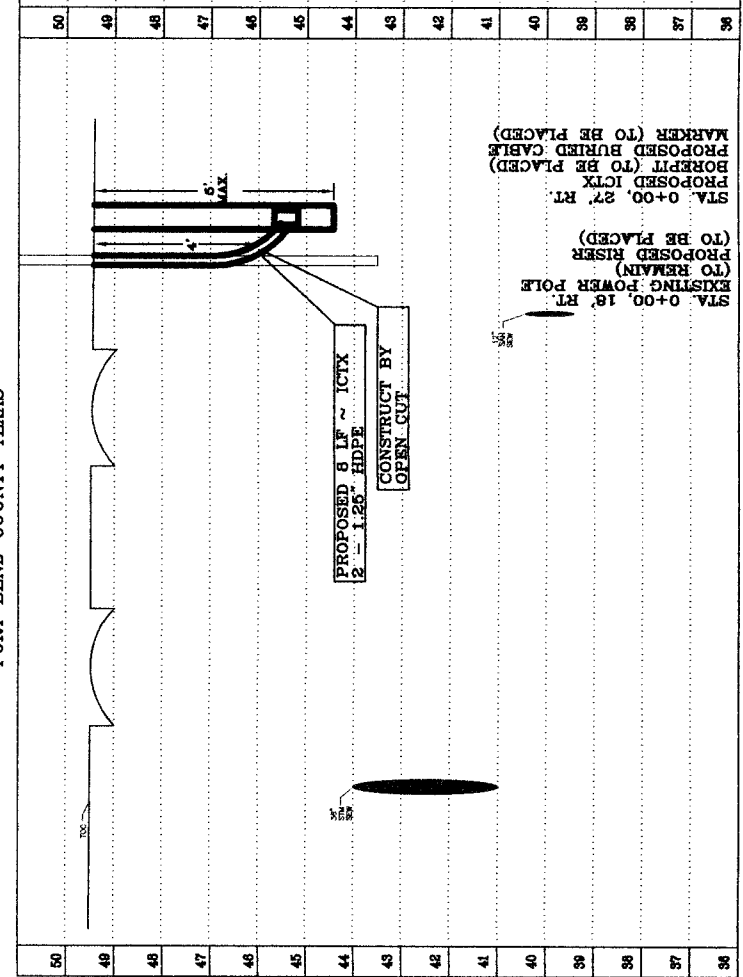

THIS DOCUMENT IS RELEASED FOR INTERIM REVIEW ONLY UNDER THE AUTHORITY OF E. GALVAN
P.E. SERIAL NO.: 51526
ON: FEBRUARY 24, 2010
IT IS NOT TO BE USED FOR CONSTRUCTION, BIDDING, OR PERMIT PURPOSES.

DISCLAIMER

GENERAL NOTES:
1. ALL KNOWN UNDERGROUND UTILITIES AND OBSTRUCTIONS ARE PRESENT ON DRAWINGS PLOTTED FROM AVAILABLE MAPS AND FIELD ENGINEERING OBSERVATIONS. IT SHALL BE THE CONTRACTOR'S RESPONSIBILITY TO LOCATE, PROTECT, AND REPAIR IF DAMAGED.
2. CALL UNDERGROUND SERVICE ALERT AT 1-800-368-5877 AT LEAST 48 HOURS PRIOR TO EXCAVATION.
3. CONTRACTORS RESPONSIBLE FOR POT-HOLING, LOCATING AND PROBING ALL UNDERGROUND STRUCTURES.

JOB NUMBER: J207251

TOTALS
FIBER THIS SHEET: 340 LF
FIBER CUMULATIVE: -
STATIONING 2+19-5+72
CONDUIT 340 LF

MATERIAL LIST		QUANTITY
2 - 1.25" HDPE	340' EA	
BURIED CABLE MARKER	1	
BOREBIT/RISER	0	

TEO .LLC
5510 Community Drive
Houston, Texas 77005
281-536-5123 OFFICE
713-668-6334 FAX
teo@tllc@gmail.com
FIRM # F-8978



EMERGENCY# 1-713-895-0002

WAVEMEDIA
TELECOM, LLC.

S. MASON RD.
CONSTRUCTION DRAWING
PRIVATE UTILITY LINES SHOWN

AT LEAST 48 HOURS BEFORE EXCAVATION IN STREET R.O.W. OR EASEMENTS CALL THE ONE STAR NOTIFICATION 713-222-4567.

FORT BEND COUNTY
DEPARTMENT OF PUBLIC WORKS AND ENGINEERING

WATER	TRAFFIC & TRANSPORTATION
WASTEWATER	STORM WATER QUALITY
STORM	FACILITIES
STREET & BRIDGE	

DATE:	2/24/10
DRAWING SCALE:	
HORIZ:	1"= 20'
VERT:	1"= 02'
PHASE 3	
SHEET 11	OF 32

NOTE:
DIE IS NOT CLOSER THAN 15 FEET FROM TREES AND INSTALL DRAINAGE PAVING AT TREES ADJACENT TO CONSTRUCTION ACTIVITIES.


NOTE:
THIS APPROVAL IS FOR CONSTRUCTION UTILIZING AERIAL / BORE AND JACK METHOD ONLY. IF ANY REVISIONS, IF OPEN CUT METHOD IS REQUIRED, APPROPRIATE PAVEMENT RESTORATION TYPICAL SHEET SHALL BE SUBMITTED FOR REVIEW AT LEAST 48 HOURS IN ADVANCE BEFORE STARTING CONSTRUCTION. THESE CONSTRUCTION ACTIVITIES SHALL BE THE RESPONSIBILITY OF THE CONTRACTOR AND SHALL BE APPROVED BY THE STATE OF TEXAS. SERVED AND DATED BY A PROFESSIONAL ENGINEER IN THE STATE OF TEXAS.

NOTE:
THE LOCATIONS OF SOUTHWESTERN BELL TELEPHONE COMPANY UTILITIES ARE SHOWN IN AN APPROXIMATE WAY ONLY. THE CONTRACTOR SHALL DETERMINE THE EXACT LOCATION BEFORE EXCAVATION. THE AGENTS SHALL BE FULLY RESPONSIBLE FOR THE LOCATION OF UTILITIES AND SHALL BE RESPONSIBLE BY THIS FAILURE TO EXACTLY LOCATE AND PRESERVE THESE UNDERGROUND UTILITIES.


NOTE:


CAUTION: UNDERGROUND GAS FACILITIES
LOCATIONS OF UNDERGROUND GAS LINES TO BE LOCATED AND NOT GAS TRANSMISSION AND/OR INDUSTRIAL GAS SUPPLY CORPORATION WARE APPLICABLE ARE SHOWN IN AN APPROXIMATE LOCATION ONLY. SERVICE LINES ARE USUALLY NOT SHOWN. THE CONTRACTOR SHALL CONTACT THE UTILITY OPERATING COMPANY AT 713-222-4567 OR 1-800-368-5877 AT LEAST 48 HOURS PRIOR TO CONSTRUCTION TO HAVE AND SERVICE LINES FIELD LOCATED.

THIS DOCUMENT IS RELEASED
FOR INTERIM REVIEW ONLY
UNDER THE AUTHORITY OF
E. GALVAN
P.E. SERIAL NO.: 51526
ON: FEBRUARY 24, 2010
IT IS NOT TO BE USED FOR CONSTRUCTION,
BIDDING, OR PERMIT PURPOSES.

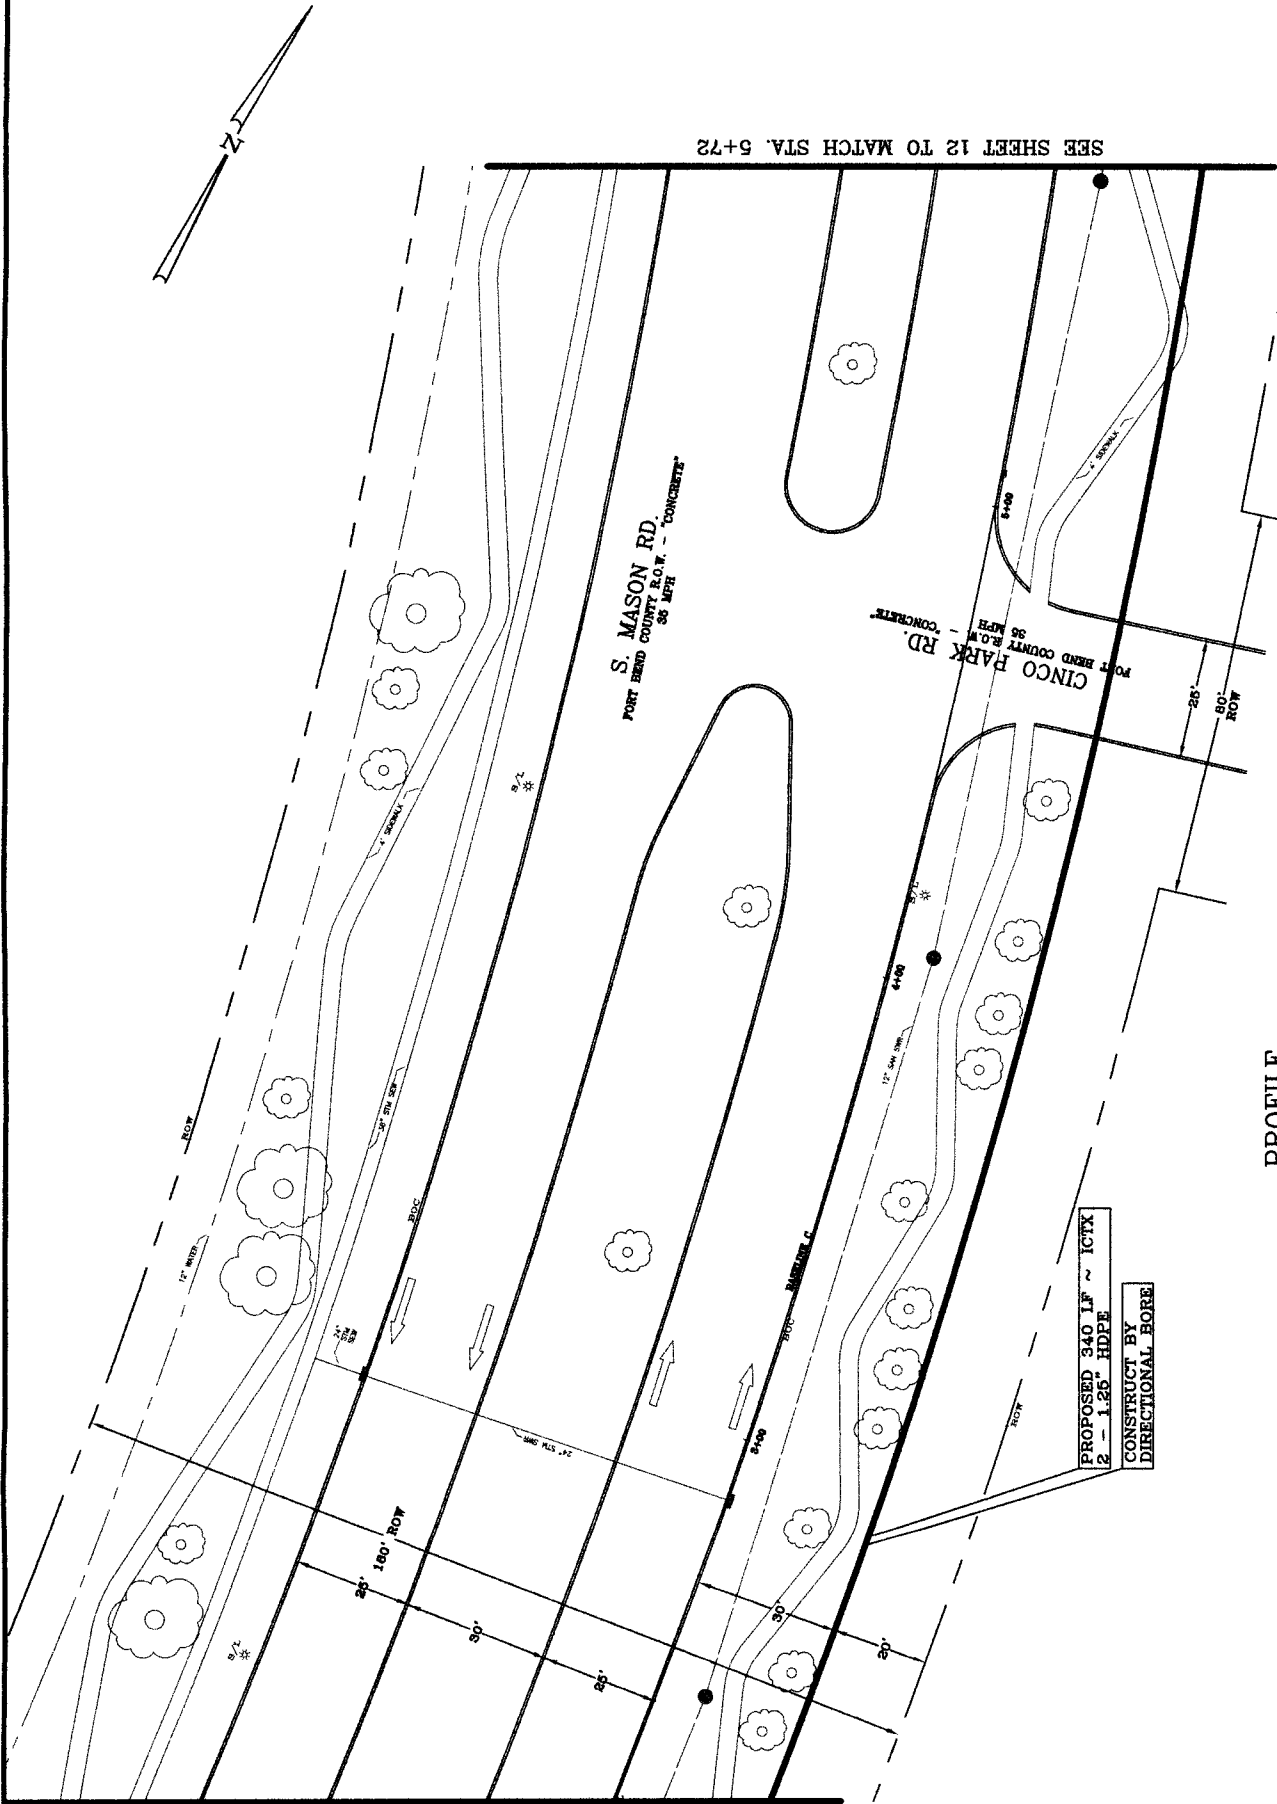

PROFILE
FORT BEND COUNTY TEXAS

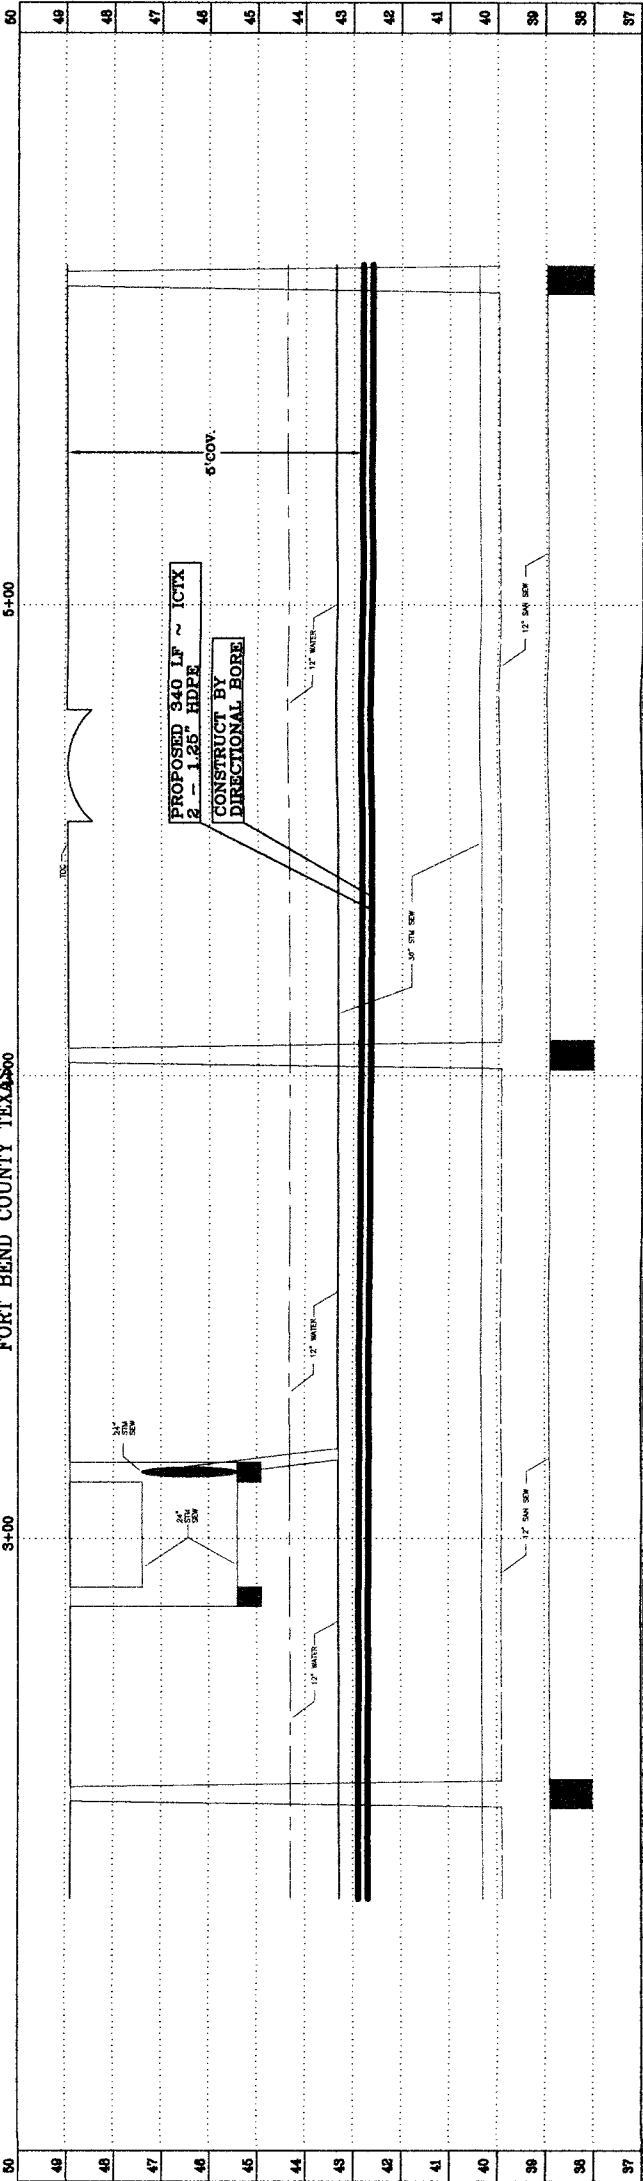

GENERAL NOTES:

1. ALL KNOWN UNDERGROUND UTILITIES AND OBSTRUCTIONS ARE PRESENT ON DRAWINGS PLOTTED FROM AVAILABLE MAPS AND FIELD ENGINEERING OBSERVATIONS. IT SHALL BE THE CONTRACTORS RESPONSIBILITY TO LOCATE, PROTECT, AND REPAIR IF DAMAGED.
2. CALL UNDERGROUND SERVICE ALERT AT 1-800-344-8377 AT LEAST 48 HOURS PRIOR TO EXCAVATIONS.
3. CONTRACTORS RESPONSIBLE FOR UNDERGROUND LOCATING AND PROBING ALL UNDERGROUND STRUCTURES.

JOB NUMBER: J207251

TOTALS 340 LF
FIBER THIS SHEET:

FIBER CUMULATIVE: _____

STATIONING 5+72-9+72
CONDUIT 340 LF

[illegible]

2 -- 1.25" HDPE	340' EA
BURIED CABLE MARKER	1
BOREPIIT/ RISER	1

5510 Community Drive

Houston, Texas
77005

281-536-5123 OFFICE
/7005

713-668-6334 FAX

teollc@gmail.com



EMERGENCY# 1-713-895-0002

**WAVEMEDIA
TELECOM, LLC.**

**S. MASON RD.
CONSTRUCTION DRAWING
PRIVATE UTILITY LINES SHOWN

AT LEAST 48 HOURS BEFORE EXCAVATION IN STREET R.O.W. OR
CASEMENTS CALL THE LONE STAR NOTIFICATION 713-223-4567.

FORT BEND COUNTY


DEPARTMENT OF PUBLIC WORKS AND ENGINEERING

WATER	TRAFFIC & TRANSPORTATION
WASTEWATER	STORM WATER QUALITY
STORM	FACILITIES
STREET & BRIDGE	

DATE:	2/24/10
DRAWING SCALE:	
HORIZ:	1" = 20'
VERT:	1" = 02'

PHASE 3

SHEET 12 OF 32

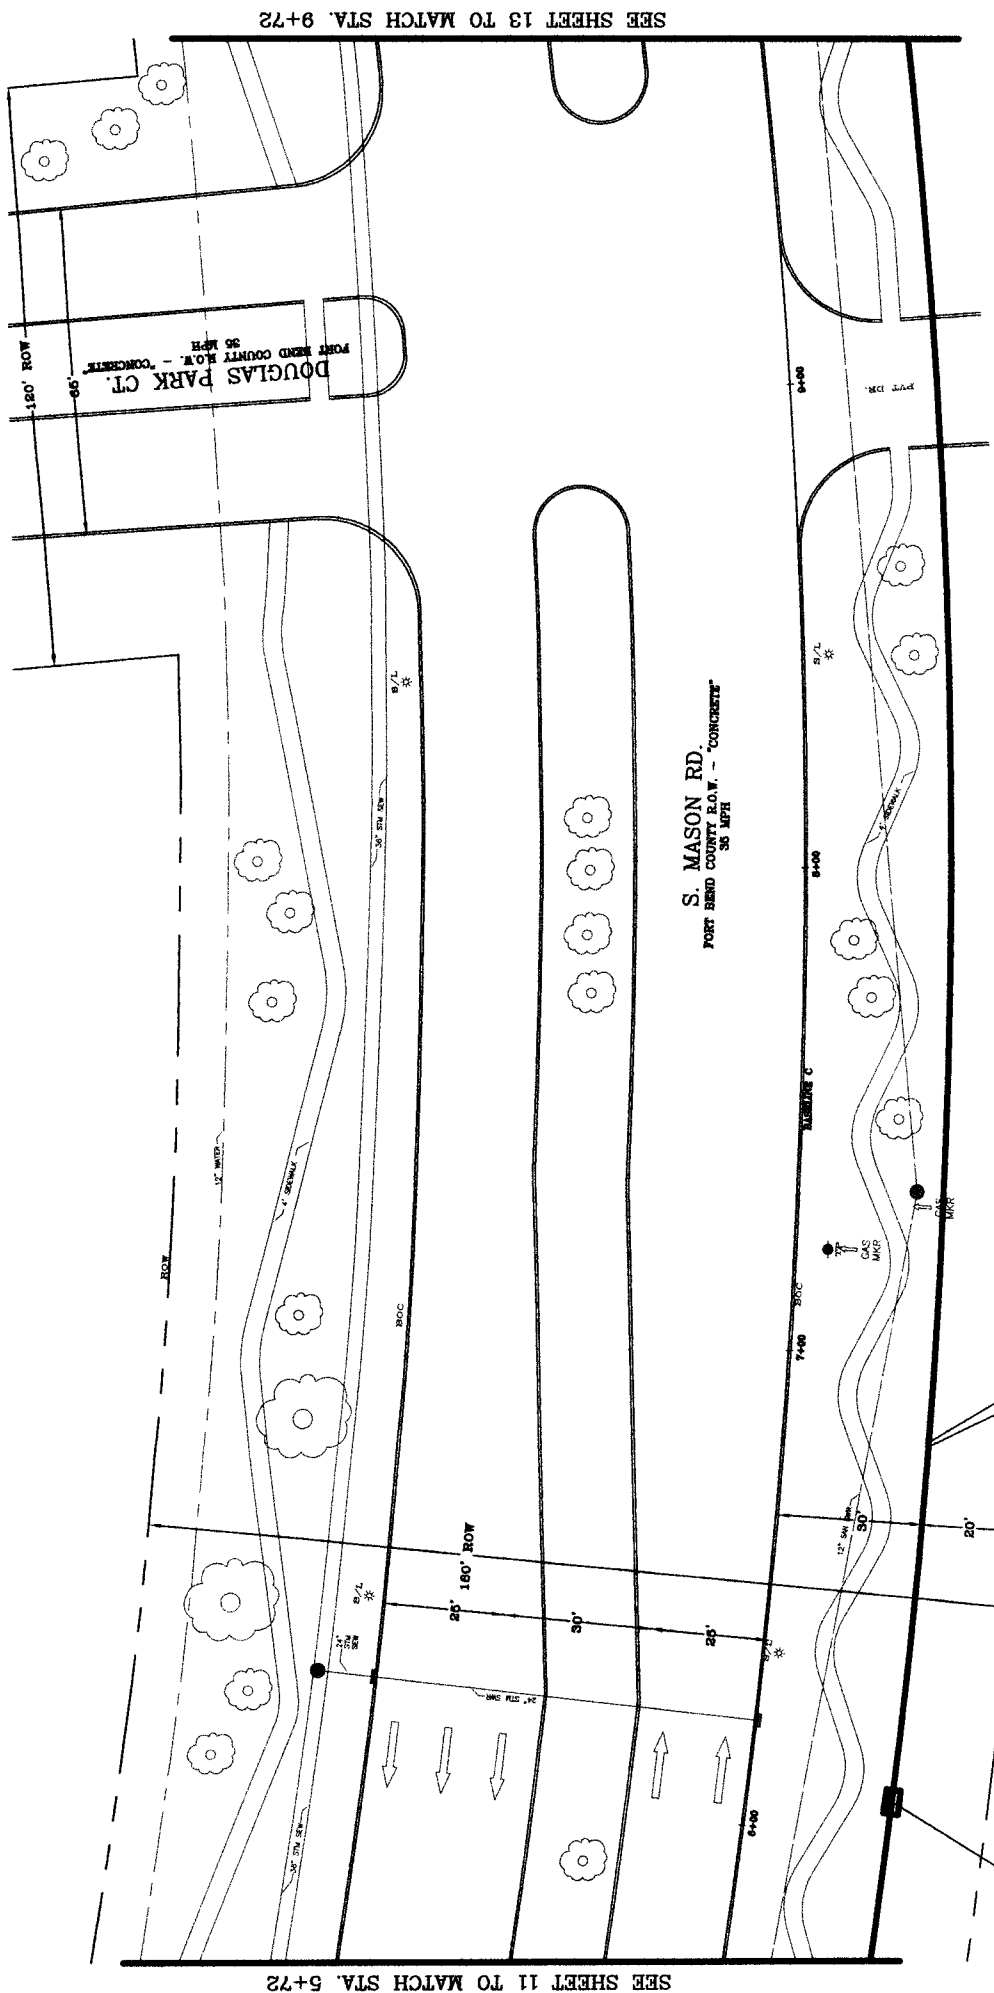

NOTE:

NO DIGGING NO CLOSER THAN 15' FROM TREES
AND INSTALL ORANGE FENCING AT TREES
ADJACENT TO CONSTRUCTION ACTIVITIES.

NOTE:

THIS APPROVAL IS FOR CONSTRUCTION UTILIZING AUGER /
CORE AND JACK METHOD ONLY. FOR ANY REASONS, IF OPEN
RESTORATION METHOD IS REQUIRED, APPROPRIATE PAVEMENT RESTORATION
SHEET SHALL BE SUBMITTED FOR REVIEW AT LEAST
8 HOURS IN ADVANCE BEFORE STARTING CONSTRUCTION. THESE
ESTIMATIONS TYPICAL SHALL BE DRAWN ON MYLAR, SEALED,
SIGNED AND DATED BY A PROFESSIONAL ENGINEER IN THE STATE
OF TEXAS.

NOTE:

THE LOCATIONS OF SOUTHWESTERN BELL TELEPHONE COMPANY UTILITIES ARE SHOWN IN AN APPROXIMATE WAY ONLY. THE CONTRACTOR SHALL DETERMINE THE EXACT LOCATION BEFORE COMMENCING WORK. HE AGREES TO BE FULLY RESPONSIBLE FOR ANY AND ALL DAMAGES WHICH MIGHT BE INCURRED BY THIS FAILURE TO EXACTLY LOCATE AND PRESERVE THESE UNDERGROUND UTILITIES.

NOTE

[illegible]

CAUTION: UNDERGROUND GAS FACILITIES


THIS DOCUMENT IS RELEASED
FOR INTERIM REVIEW ONLY
UNDER THE AUTHORITY OF

E. GALVAN

P.E. SERIAL NO.: 51526

ON: FEBRUARY 24, 2010

IS NOT TO BE USED FOR CONSTRUCTION,
BIDDING, OR PERMIT PURPOSES.

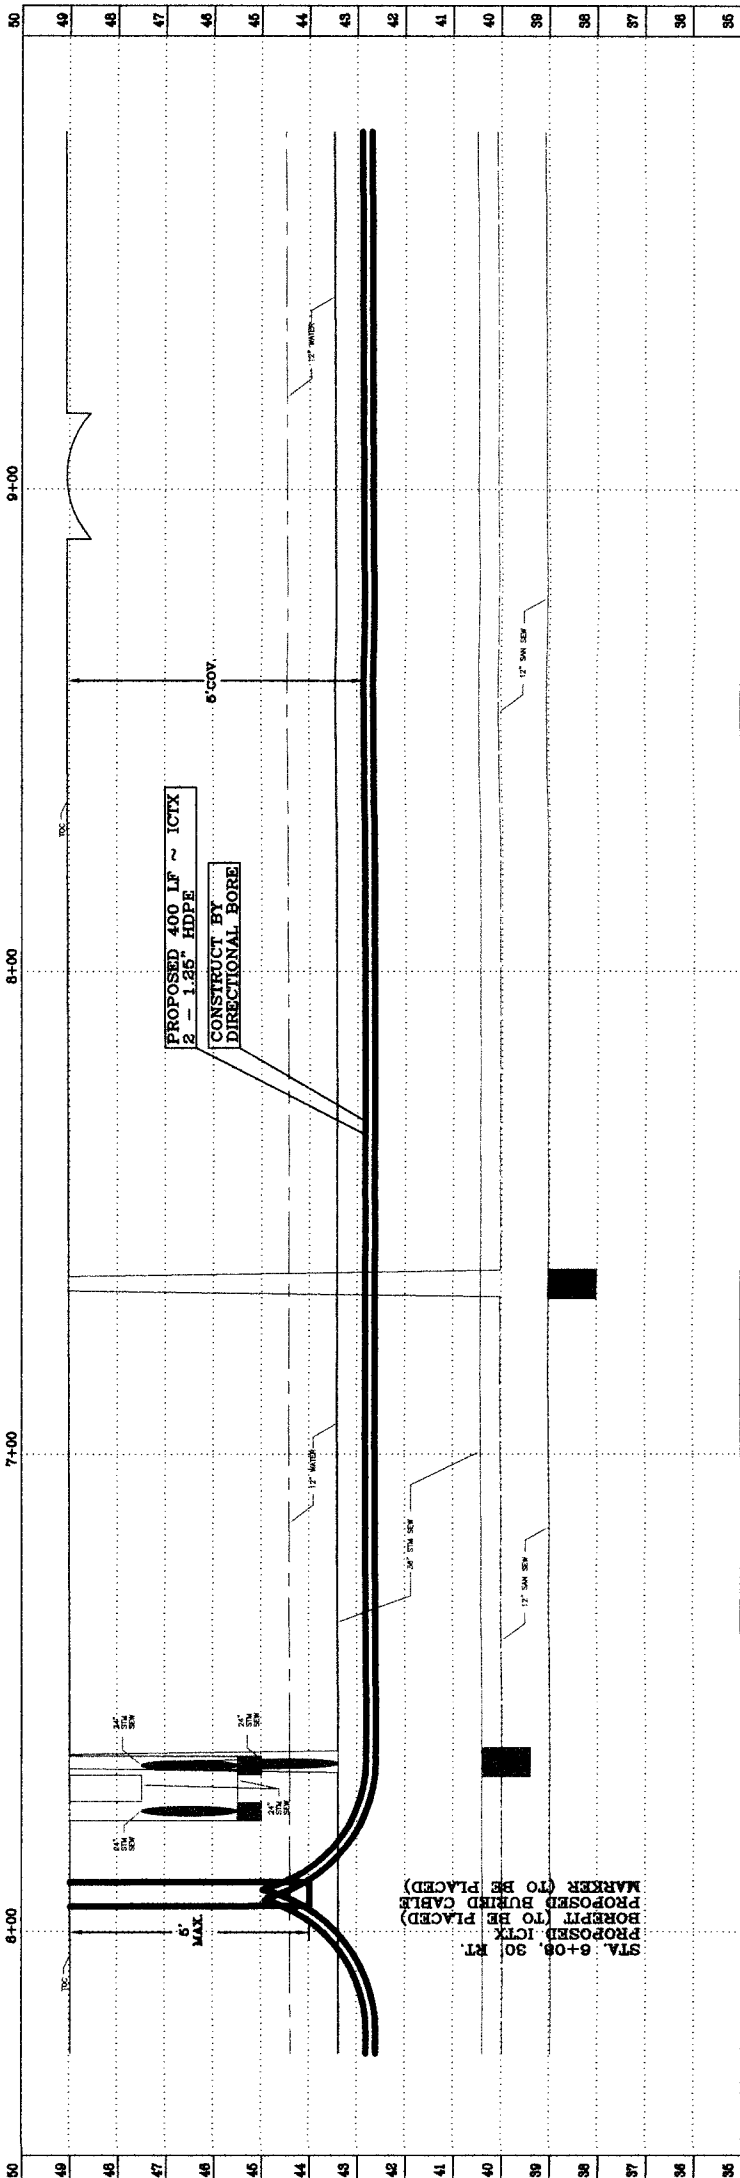

DISCLAIMER

GENERAL NOTES:
1. ALL KNOWN UNDERGROUND UTILITIES AND OBSTRUCTIONS ARE PRESENT ON MAPS AND FIELD ENGINEERING OBSERVATIONS. IT SHALL BE THE CONTRACTOR'S RESPONSIBILITY TO LOCATE, PROTECT, AND REPAIR IF DAMAGED.
2. CALL UNDERGROUND SERVICE ALERT AT 800-4-A-SHIELD (800-472-7443) AT LEAST 48 HOURS PRIOR TO EXCAVATIONS.
3. CONTRACTORS RESPONSIBLE FOR POT-HOLING, LOCATING AND PROBING ALL UNDERGROUND STRUCTURES.


JOB NUMBER: J207251

TOTALS
FIBER THIS SHEET: 400 LF
FIBER CUMULATIVE: —
STATIONING 14+15-18+15
CONDUIT 400 LF

MATERIAL LIST	QUANTITY
2 — 1.25" HDPE	400' EA
BURIED CABLE MARKER	1
BOREPIIT/RISER	1

TEO .LLC

5510 Community Drive
Houston, Texas 77005
281-536-5123 OFFICE
713-668-6334 FAX
teo@teolc.com
FIRM # F-8978

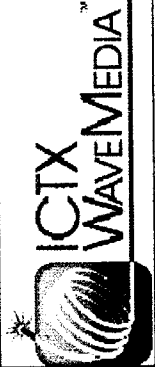

EMERGENCY# 1-713-895-0002

WAVEMEDIA
TELECOM, LLC.

S. MASON RD.
CONSTRUCTION DRAWING
PRIVATE UTILITY LINES SHOWN

AT LEAST 48 HOURS BEFORE EXCAVATION IN STREET R.A.W. OR F.A.S.E.N.T.S CALL THE LINE STAR NOTIFICATION 713-283-4567.

FORT BEND COUNTY
DEPARTMENT OF PUBLIC WORKS AND ENGINEERING

WATER

TRANSPORTATION

WASTEWATER

STORM WATER QUALITY

STORM

FACILITIES

STREET & BRIDGE

DATE: 2/24/10

DRAWING SCALE:

HORIZ: 1"= 20'

VERT: 1"= 02'

PHASE 3

SHEET 14 OF 32

NOTE:
BIO NO CLOSER THAN 15' FROM TREES AND INSTALL DRAINAGE FENCING AT TREES ADJACENT TO CONSTRUCTION ACTIVITIES.


NOTE:

NOTE:
THE LOCATIONS OF SUBSTATIONARY BELL TELEPHONE COMPANY UTILITIES ARE SHOWN IN AN APPROXIMATE WAY ONLY. THE CONTRACTOR SHALL DETERMINE THE EXACT LOCATION BEFORE COMMENCING WORK. HE AGREES TO BE FULLY RESPONSIBLE FOR ANY AND ALL DAMAGES WHICH MUST BE REPAIRED BY THE CONTRACTOR. THE CONTRACTOR SHALL BE RESPONSIBLE FOR THE PROTECTION OF ALL UTILITIES AND STRUCTURES.

NOTE:
OVERHEAD LINES MAY EXIST ON THE PROPERTY. HE WERE NOT ATTEMPTED TO MARK LINES SINCE THEY ARE CLEARLY VISIBLE. BUT THE CONTRACTOR SHALL BE RESPONSIBLE FOR THE PROTECTION OF ALL UTILITIES AND STRUCTURES. THE CONTRACTOR SHALL BE RESPONSIBLE FOR THE PROTECTION OF ALL UTILITIES AND STRUCTURES.

CAUTION: UNDERGROUND GAS FACILITIES
LOCATIONS OF UNDERGROUND GAS FACILITIES ARE SHOWN IN AN APPROXIMATE WAY ONLY. THE CONTRACTOR SHALL DETERMINE THE EXACT LOCATION BEFORE COMMENCING WORK. HE AGREES TO BE FULLY RESPONSIBLE FOR ANY AND ALL DAMAGES WHICH MUST BE REPAIRED BY THE CONTRACTOR. THE CONTRACTOR SHALL BE RESPONSIBLE FOR THE PROTECTION OF ALL UTILITIES AND STRUCTURES.

THIS DOCUMENT IS RELEASED
FOR INTERIM REVIEW ONLY
UNDER THE AUTHORITY OF
E. GALVAN
P.E. SERIAL NO.: 51526
ON: FEBRUARY 24, 2010
IT IS NOT TO BE USED FOR CONSTRUCTION,
BIDDING, OR PERMIT PURPOSES.

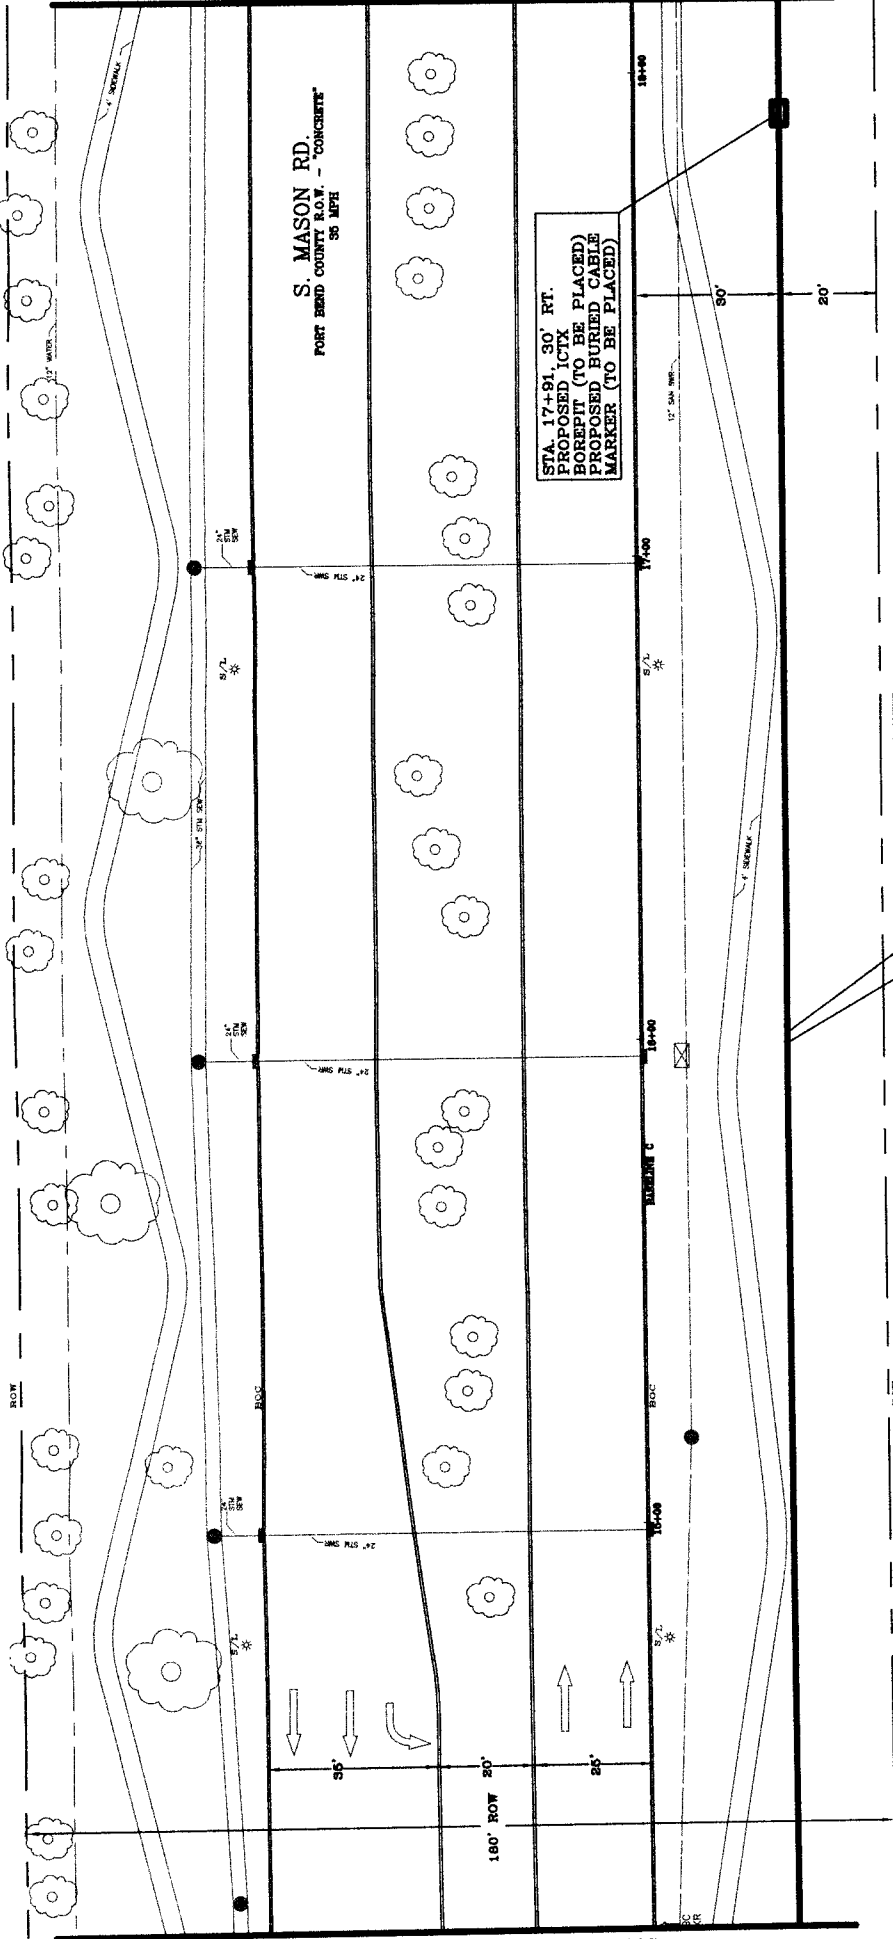


SEE SHEET 13 TO MATCH STA. 14+15

SEE SHEET 15 TO MATCH STA. 18+15

PROFILE

FORT BEND COUNTY TEXAS

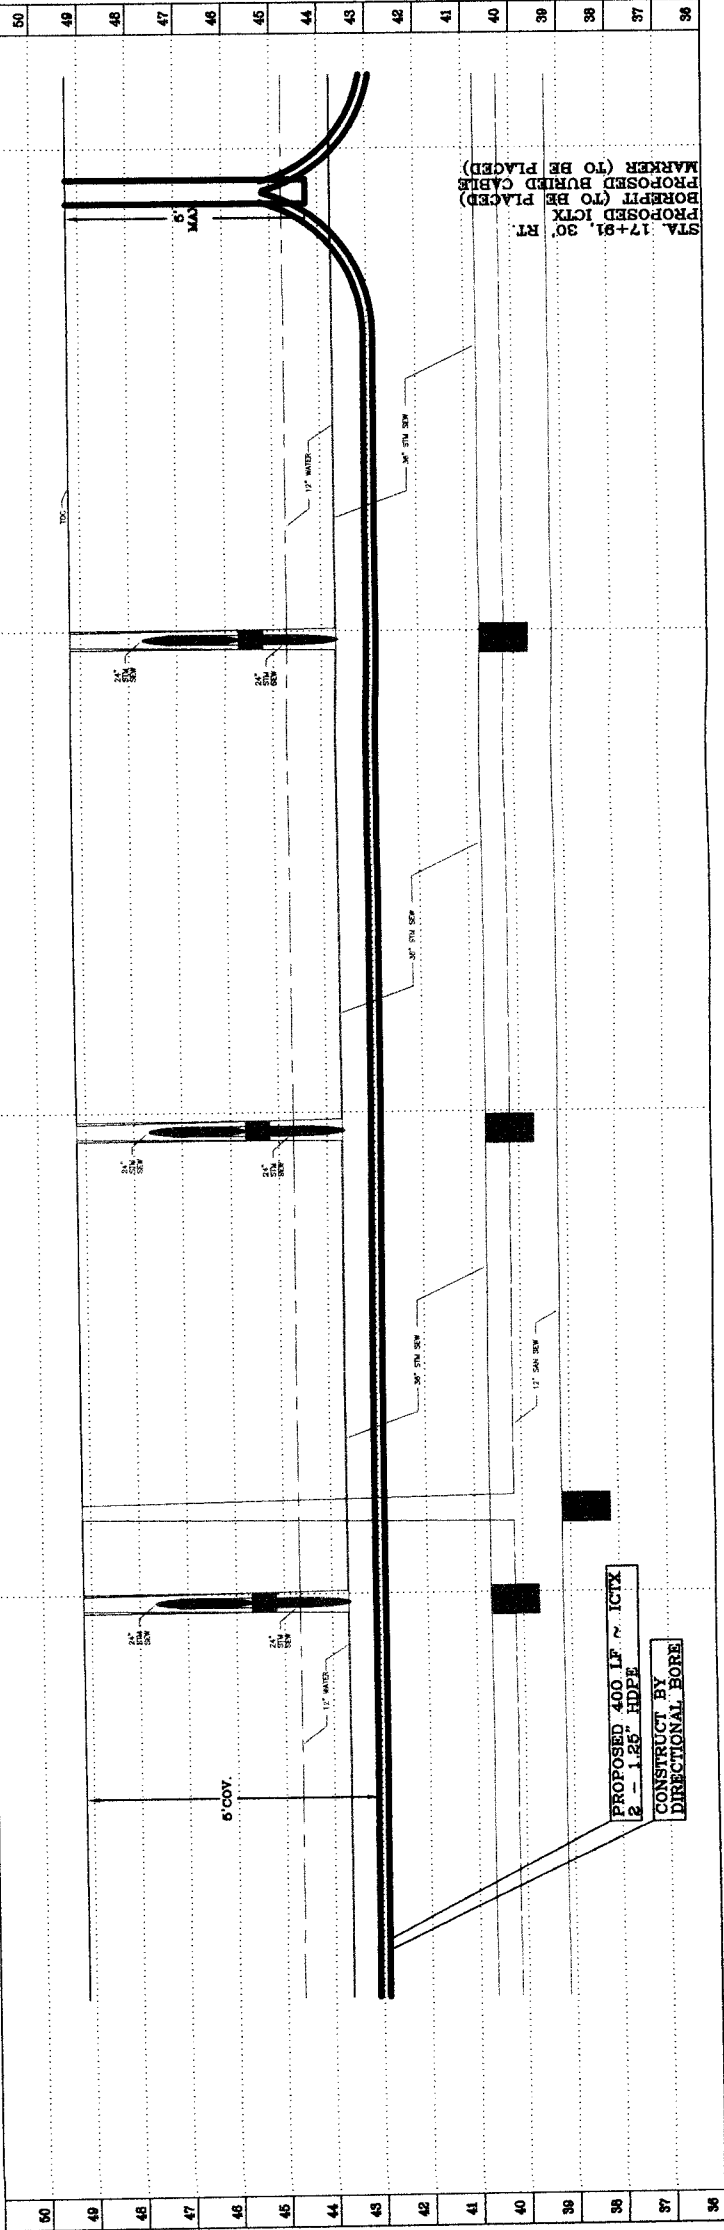

PROPOSED 400 LF ~ ICTX
2 - 1.25" HDPE
CONSTRUCT BY
DIRECTIONAL BORE

PROPOSED BOREPIIT (TO BE PLACED)
PROPOSED BURIED CABLE
MARKER (TO BE PLACED)

GENERAL NOTES:

1. ALL KNOWN UNDERGROUND UTILITIES AND OBSTRUCTIONS ARE PRESENT ON DRAWINGS PLOTTED FROM AVAILABLE MAPS AND FIELD ENGINEERING OBSERVATIONS. IT SHALL BE THE CONTRACTORS RESPONSIBILITY TO LOCATE, PROTECT, AND REPAIR IF DAMAGED.
2. CALL UNDERGROUND SERVICE ALERT AT 1-800-344-8377 AT LEAST 48 HOURS PRIOR TO EXCAVATIONS.
3. CONTRACTORS RESPONSIBLE FOR POT-HOLING, LOCATING AND PROBING ALL UNDERGROUND STRUCTURES.

JOB NUMBER: J207251

TOTALS	400 LF
FIBER THIS SHEET:	—
FIBER CUMULATIVE:	—
STATIONING	18+15-22+15
CONDUIT	400 LF

MATERIAL LIST	QUANTITY
2 - 1.25" HDPE	400' EA
BURIED CABLE MARKER	1
BOREPIIT/RISE	1

TEO .LLC
5510 Community Drive
Houston, Texas
77005
281-536-5123 OFFICE
713-668-6334 FAX
teollic@gmail.com
FIRM # F-8978



EMERGENCY# 1-713-895-0002

**WAVEMEDIA
TELECOM, LLC.**

**S. MASON RD.
CONSTRUCTION DRAWING
PRIVATE UTILITY LINES SHOWN**

IT LEASE 48 HOURS BEFORE EXCAVATION IN STREET R.D.W. OR
ASSESSMENTS CALL THE LDNE STAR NOTIFICATION 713-223-4567.

FORT BEND COUNTY

DEPARTMENT OF PUBLIC WORKS AND ENGINEERING

WATER	TRAFFIC & TRANSPORTATION


ASTEWATER	STORM WATER QUALITY



DATE: 2/24/10

DRAWING SCALE

1" = 20'

PHASE 3

SHEET 15 OF 32

NOTE:

DIG NO CLOSER THAN 15' FROM TREES AND INSTALL ORANGE FENCING AT TREES ADJACENT TO CONSTRUCTION ACTIVITIES.

NOTE:

THIS APPROVAL IS FOR CONSTRUCTION UTILIZING AUEY /
BORE AND JACK METHOD ONLY. FOR ANY REASONS, IF OPEN
CUT METHOD IS REQUIRED, APPROPRIATE PAVEMENT RESTORATION
TYPICAL SHEET SHALL BE SUBMITTED FOR REVIEW AT LEAST
48 HOURS IN ADVANCE BEFORE STARTING CONSTRUCTION. THESE
RESTORATIONS TYPICAL SHALL BE DRAWN IN MILWAU, SEALED,
SIGNED AND DATED BY A PROFESSIONAL ENGINEER IN THE STATE
OF TEXAS.

NOTE:

THE LOCATIONS OF SOUTHWESTERN BELL TELEPHONE COMPANY UTILITIES ARE SHOWN IN AN APPROXIMATE WAY ONLY. THE CONTRACTOR SHALL DETERMINE THE EXACT LOCATION BEFORE COMMENCING WORK. HE AGREES TO BE FULLY RESPONSIBLE FOR ANY AND ALL DAMAGES WHICH MIGHT BE OCCASIONED BY THIS FAILURE TO EXACTLY LOCATE AND PRESERVE THESE UNDERGROUND UTILITIES.

NOTE:

[illegible]

CAUTION: UNDERGROUND GAS FACILITIES


THIS DOCUMENT IS RELEASED
FOR INTERIM REVIEW ONLY
UNDER THE AUTHORITY OF

E. GALVAN

P.E. SERIAL NO.: 51526

ON: FEBRUARY 24, 2010

IT IS NOT TO BE USED FOR CONSTRUCTION BIDDING, OR PERMIT PURPOSES.

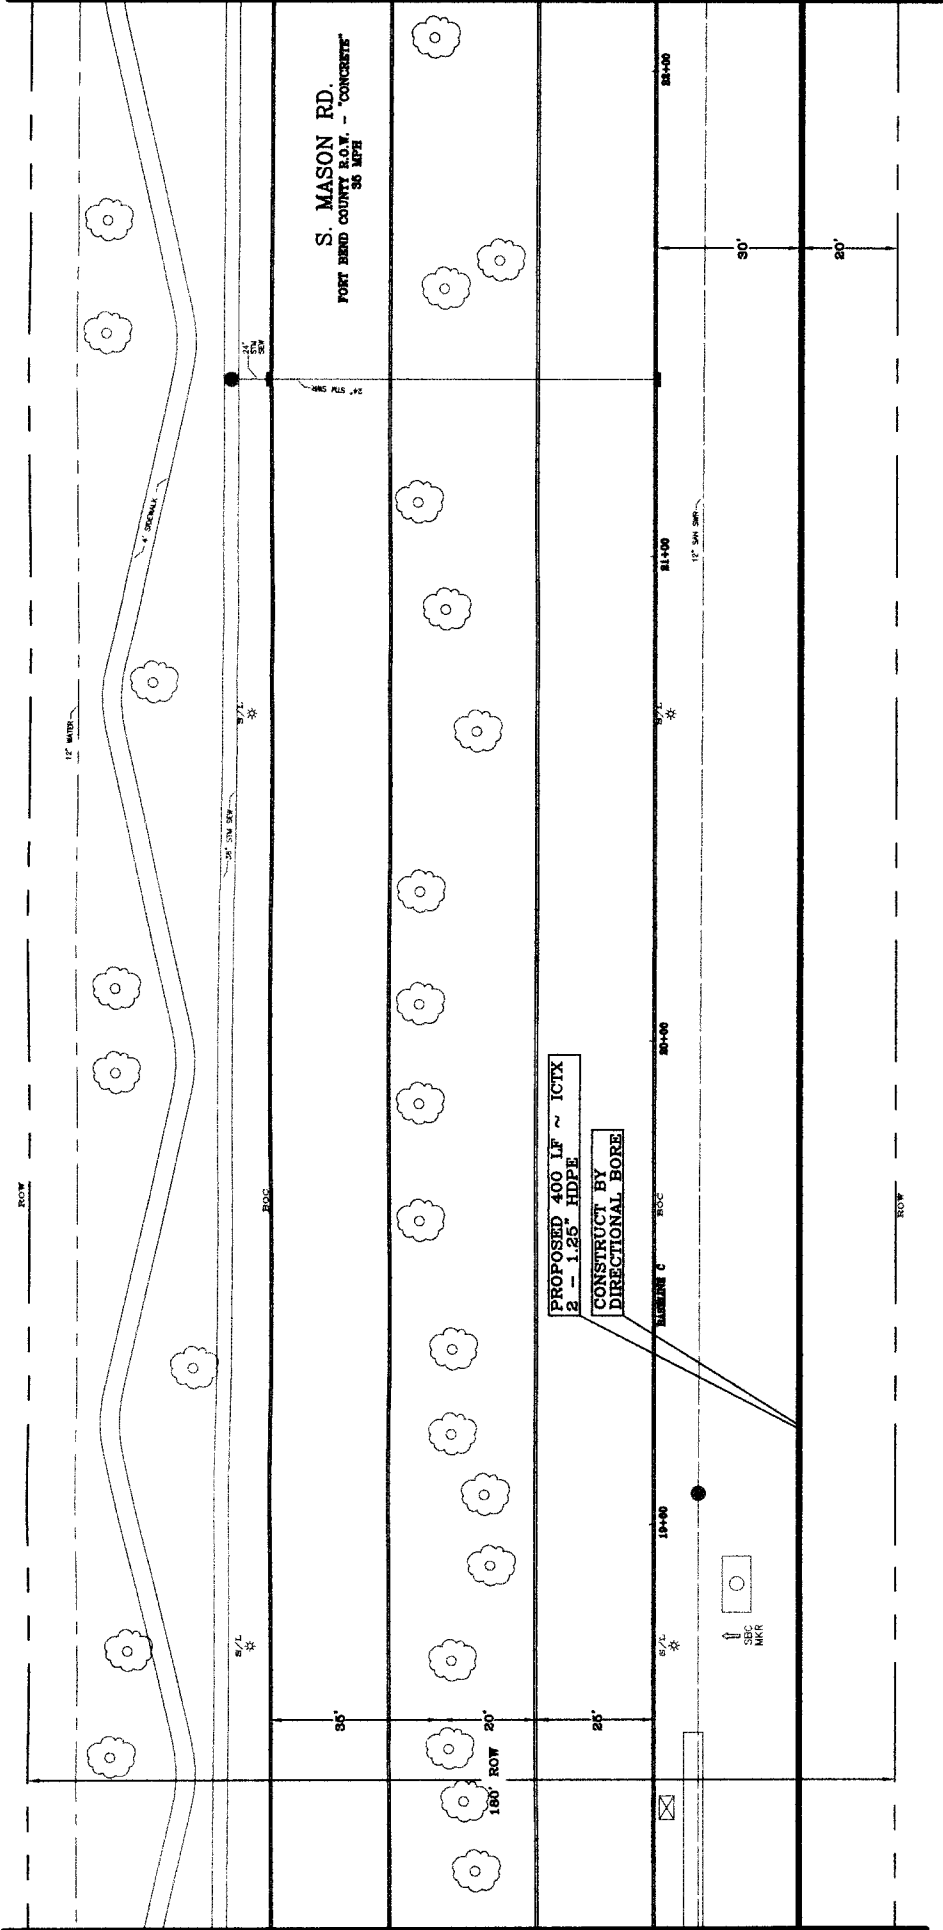

PROFILE
FORT BEND COUNTY TEXAS



DISCLAIMER

GENERAL NOTES:
1. ALL KNOWN UNDERGROUND UTILITIES AND OBSTRUCTIONS ARE PRESENT ON MAPS AND FIELD ENGINEERING OBSERVATIONS. IT SHALL BE THE CONTRACTOR'S RESPONSIBILITY TO LOCATE, PROTECT, AND REPAIR IF DAMAGED.
2. CALL UNDERGROUND SERVICE ALERT AT 1-800-344-8377 AT LEAST 48 HOURS PRIOR TO EXCAVATIONS.
3. CONTRACTORS RESPONSIBLE FOR POT-HOLING, LOCATING AND PROBING ALL UNDERGROUND STRUCTURES.

JOB NUMBER: J207251

TOTALS
FIBER THIS SHEET: 400 LF
FIBER CUMULATIVE: -
STATIONING 22+15-26+15
CONDUIT 400 LF

MATERIAL LIST	QUANTITY
2 - 1.25" HDPE	400' EA
BURIED CABLE MARKER	1
BOREBIT/RISER	1

TEO .LLC
5510 Community Drive
Houston, Texas 77005
281-536-5123 OFFICE
713-668-6334 FAX
teo@tllc.com
FIRM # F-8978



EMERGENCY# 1-713-895-0002

WAVEMEDIA
TELECOM, LLC.

S. MASON RD.
CONSTRUCTION DRAWING
PRIVATE UTILITY LINES SHOWN


AT LEASE 48 HOURS BEFORE EXCAVATION IN STREET R.O.W. OR EASEMENTS CALL THE LONE STAR NOTIFICATION 713-222-4567.

FORT BEND COUNTY

DEPARTMENT OF PUBLIC WORKS AND ENGINEERING

WATER	TRAFFIC & TRANSPORTATION
WASTEWATER	STORM WATER QUALITY
STORM	FACILITIES
STREET & BRIDGE	

DATE:	2/24/10
DRAWING SCALE:	
HORIZ:	1"= 20'
VERT:	1"= 02'
PHASE	3
SHEET	16 OF 32

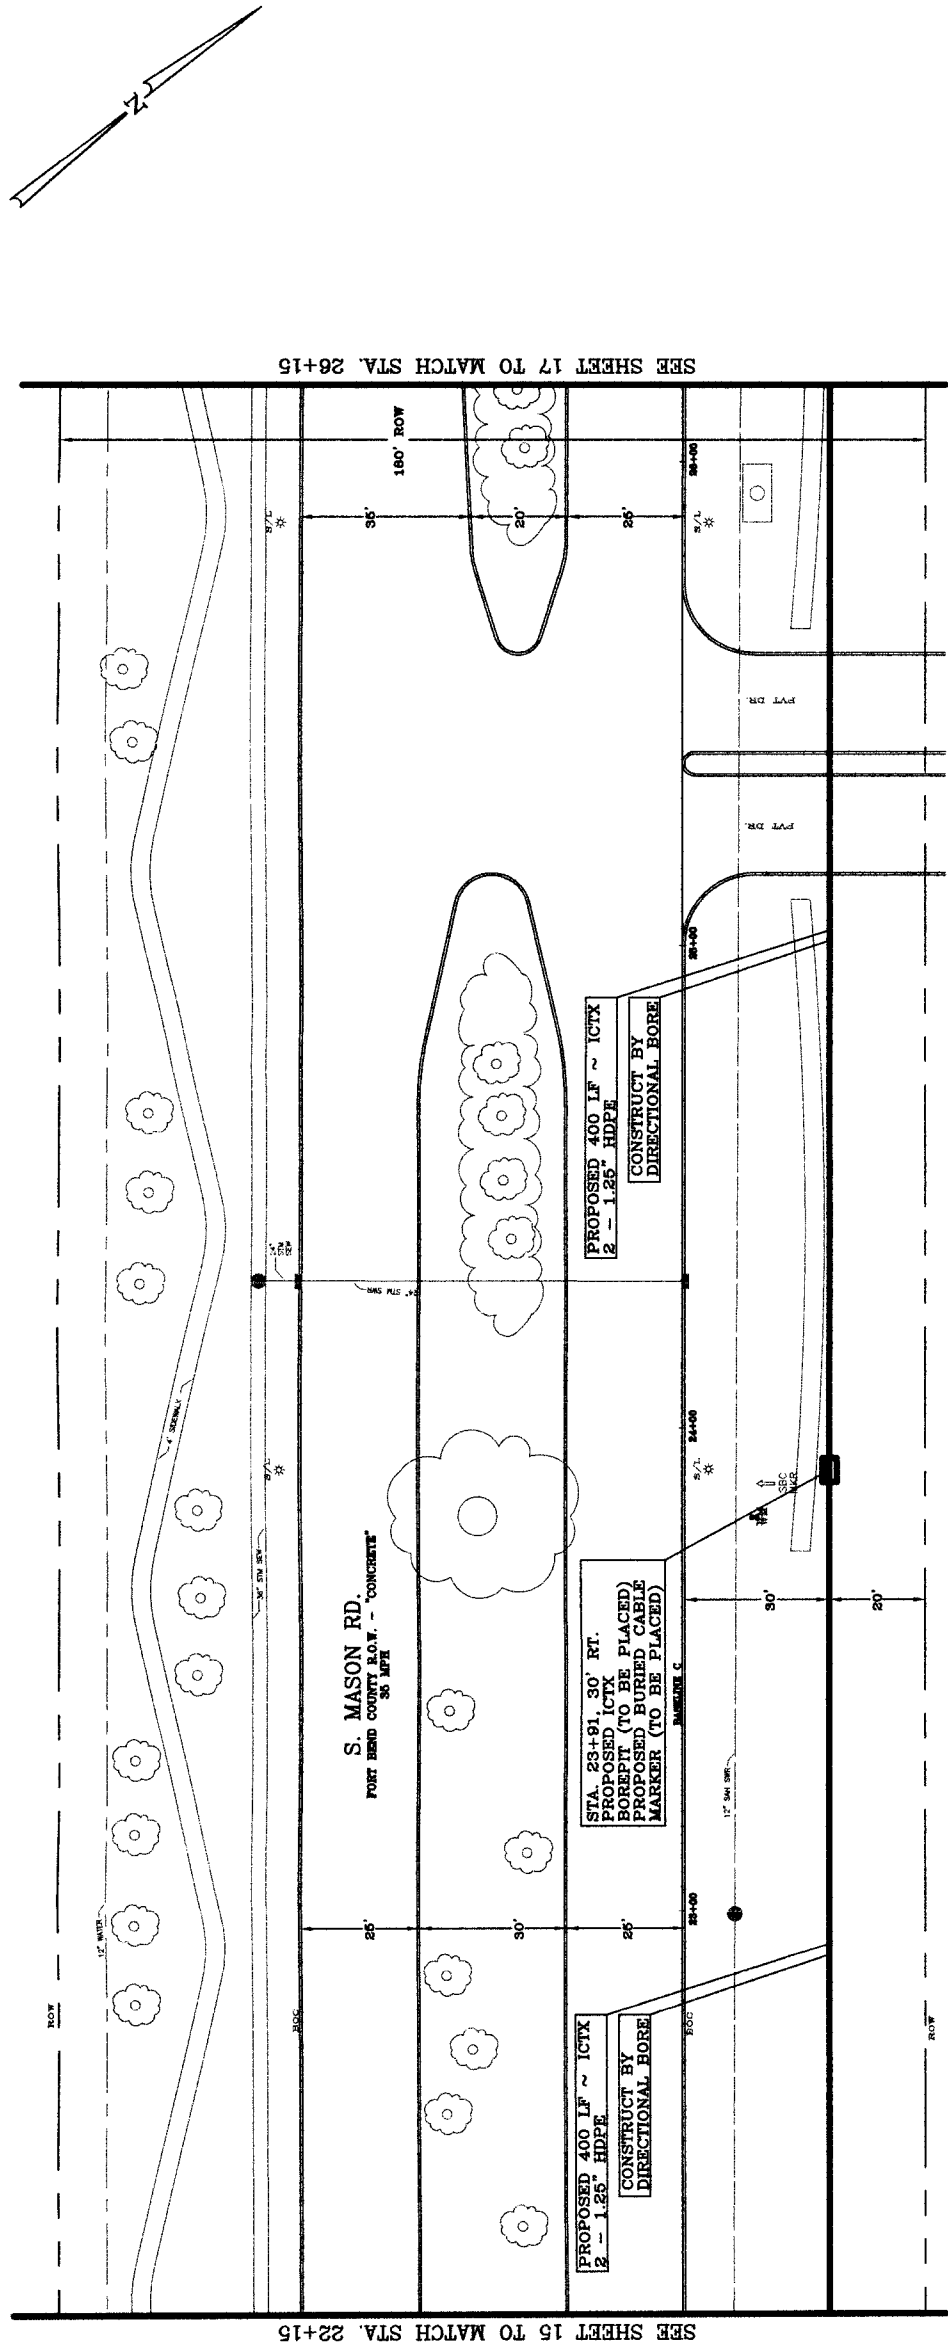

NOTE:
DO NOT CLIMB OR CUT DOWN TREES
AND INSTALL DRAINAGE FENCING AT TREES
ADJACENT TO CONSTRUCTION ACTIVITIES.

NOTE:
THIS APPROVAL IS FOR CONSTRUCTION UTILIZING AUGER /
BORE AND JACK METHOD ONLY. FOR ANY REASONS, IF OPEN
CUT METHOD IS REQUIRED, APPROPRIATE PAVEMENT RESTORATION
AND REPAIR SHALL BE THE RESPONSIBILITY OF THE CONTRACTOR.
48 HOURS IN ADVANCE BEFORE ANY EXCAVATION, THE
RESTORATIONS TYPICAL SHALL BE DRAWN ON V.I.A.R. SCALES,
SIGNED AND DATED BY A PROFESSIONAL ENGINEER IN THE STATE
OF TEXAS.


NOTE:
THE LOCATIONS OF SOUTHWESTERN BELL TELEPHONE COMPANY
UTILITIES ARE SHOWN IN AN APPROXIMATE WAY ONLY. THE
CONTRACTOR SHALL BE RESPONSIBLE FOR LOCATING ALL
COMMERCIAL WORK. HE AGREES TO BE FULLY RESPONSIBLE FOR
ANY AND ALL DAMAGES WHICH MIGHT BE OCCASIONED BY THIS
FAILURE TO EXACTLY LOCATE AND PRESERVE THESE
UNDERGROUND UTILITIES.


CAUTION: UNDERGROUND GAS FACILITIES
LOCATIONS OF EXISTING GAS LINES (TO INCLUDE UNIT GAS TRANSMISSION
AND/OR INDUSTRIAL GAS SUPPLY CORPORATION) WHERE APPLICABLE ARE
SHOWN IN AN APPROXIMATE LOCATED ONLY. SERVICE LINES ARE USUALLY
LOCATED BY THE CONTRACTOR. THE CONTRACTOR SHALL BE RESPONSIBLE
FOR THE LOCATION OF ALL GAS LINES AND SHALL BE RESPONSIBLE FOR
PROTECTING THE LINES TO BE TURNED OFF OR REMOVED AT THE LOCATION.

THIS DOCUMENT IS RELEASED
FOR INTERIM REVIEW ONLY
UNDER THE AUTHORITY OF
E. GALVAN
P.E. SERIAL NO.: 51526
ON: FEBRUARY 24, 2010
IT IS NOT TO BE USED FOR CONSTRUCTION,
BIDDING, OR PERMIT PURPOSES.

PROFILE
FORT BEND COUNTY TEXAS

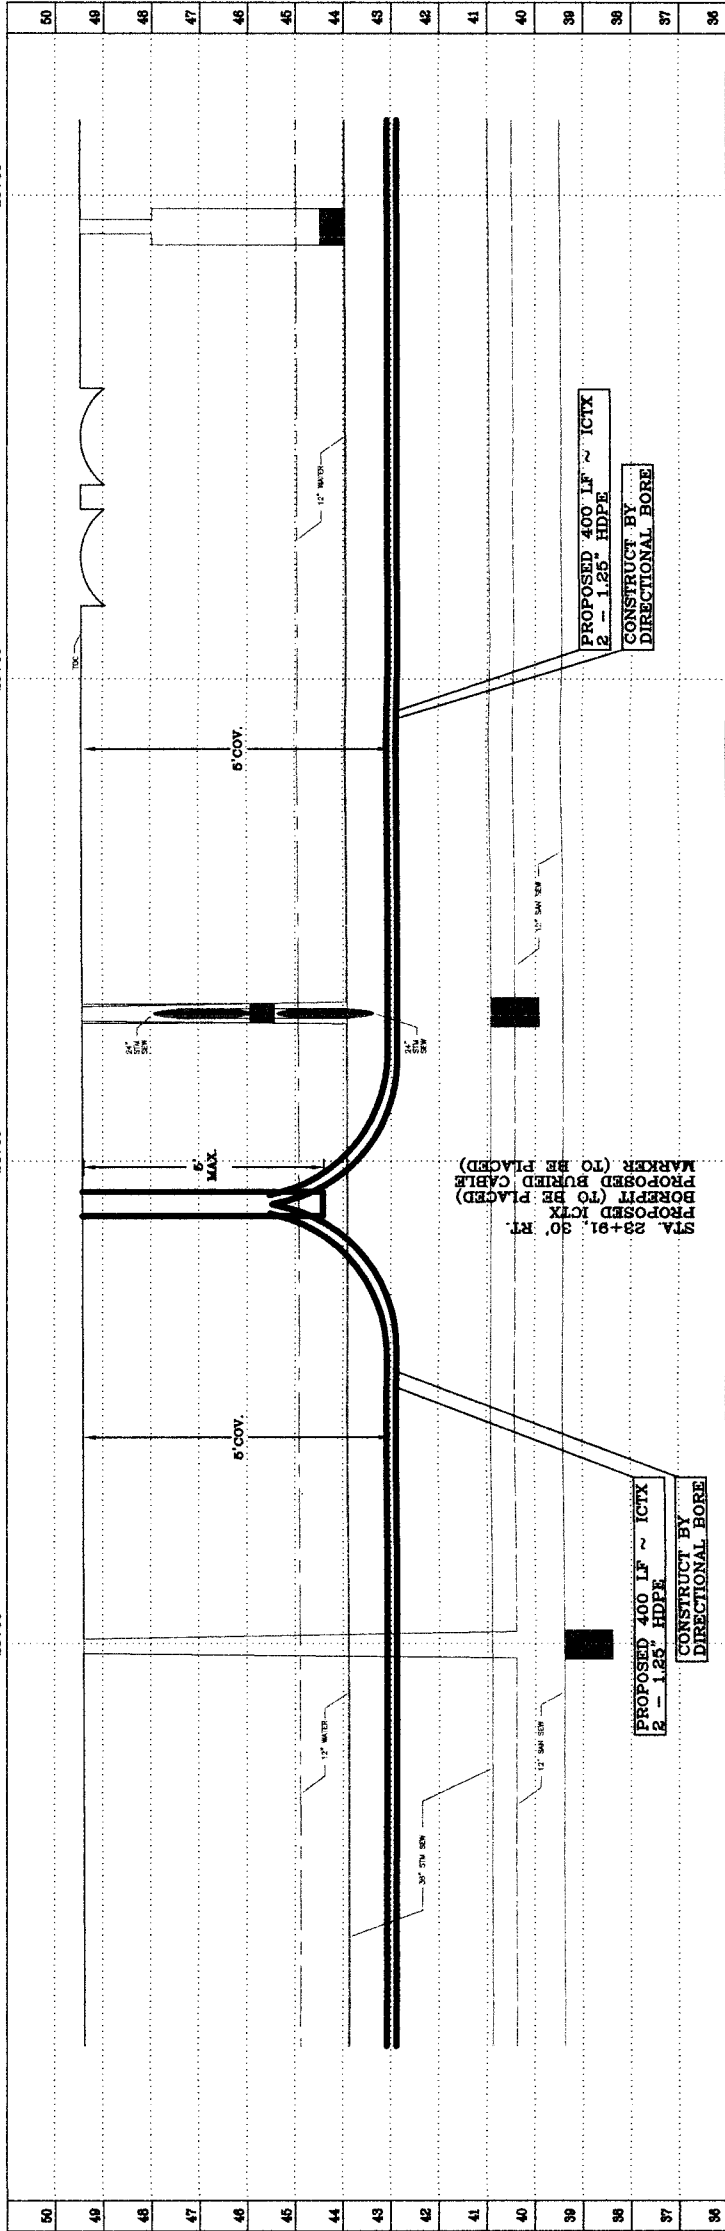

DISCLAIMER

GENERAL NOTES:
1. ALL KNOWN UNDERGROUND UTILITIES AND OBSTRUCTIONS ARE PRESENT ON MAPS AND FIELD SURVEY. THE CONTRACTOR SHALL BE RESPONSIBLE FOR LOCATING, PROTECTING, AND REPAIRING ALL UNDERGROUND UTILITIES.
2. CALL UNDERGROUND SERVICE ALERT AT 1-800-344-8377 AT LEAST 48 HOURS PRIOR TO EXCAVATIONS.
3. CONTRACTORS RESPONSIBLE FOR POT-HOLING, LOCATING AND PROBING ALL UNDERGROUND STRUCTURES.

JOB NUMBER: J207251

TOTALS	
FIBER THIS SHEET:	400 LF
FIBER CUMULATIVE:	-
STATIONING	26+15-30+15
CONDUIT	400 LF

MATERIAL LIST	QUANTITY
2 - 1.25" HDPE	400' EA
BURIED CABLE MARKER	1
BOREPIIT/RISE	1

TEO .LLC
5510 Community Drive
Houston, Texas 77005
281-536-5123 OFFICE
713-668-6334 FAX
teolb@gmail.com
FIRM # F-8978



EMERGENCY# 1-713-895-0002

WAVEMEDIA
TELECOM, LLC.


S. MASON RD.
CONSTRUCTION DRAWING
PRIVATE UTILITY LINES SHOWN

AT LEAST 48 HOURS BEFORE EXCAVATION IN STREET R/W. OR EASEMENTS CALL THE ONE STAR NOTIFICATION 713-895-4567.


FORT BEND COUNTY

DEPARTMENT OF PUBLIC WORKS AND ENGINEERING	
WATER	TRAFFIC & TRANSPORTATION
WASTEWATER	STORM WATER QUALITY
STORM	FACILITIES
STREET & BRIDGE	

DATE:	2/24/10
DRAWING SCALE:	
HORIZ.	1"= 20'
VERT.	1"= 02'
PHASE	3
SHEET	17 OF 32

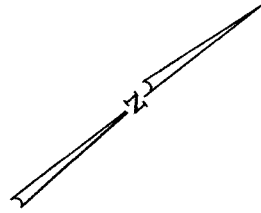

SEE SHEET 18 TO MATCH STA. 30+15

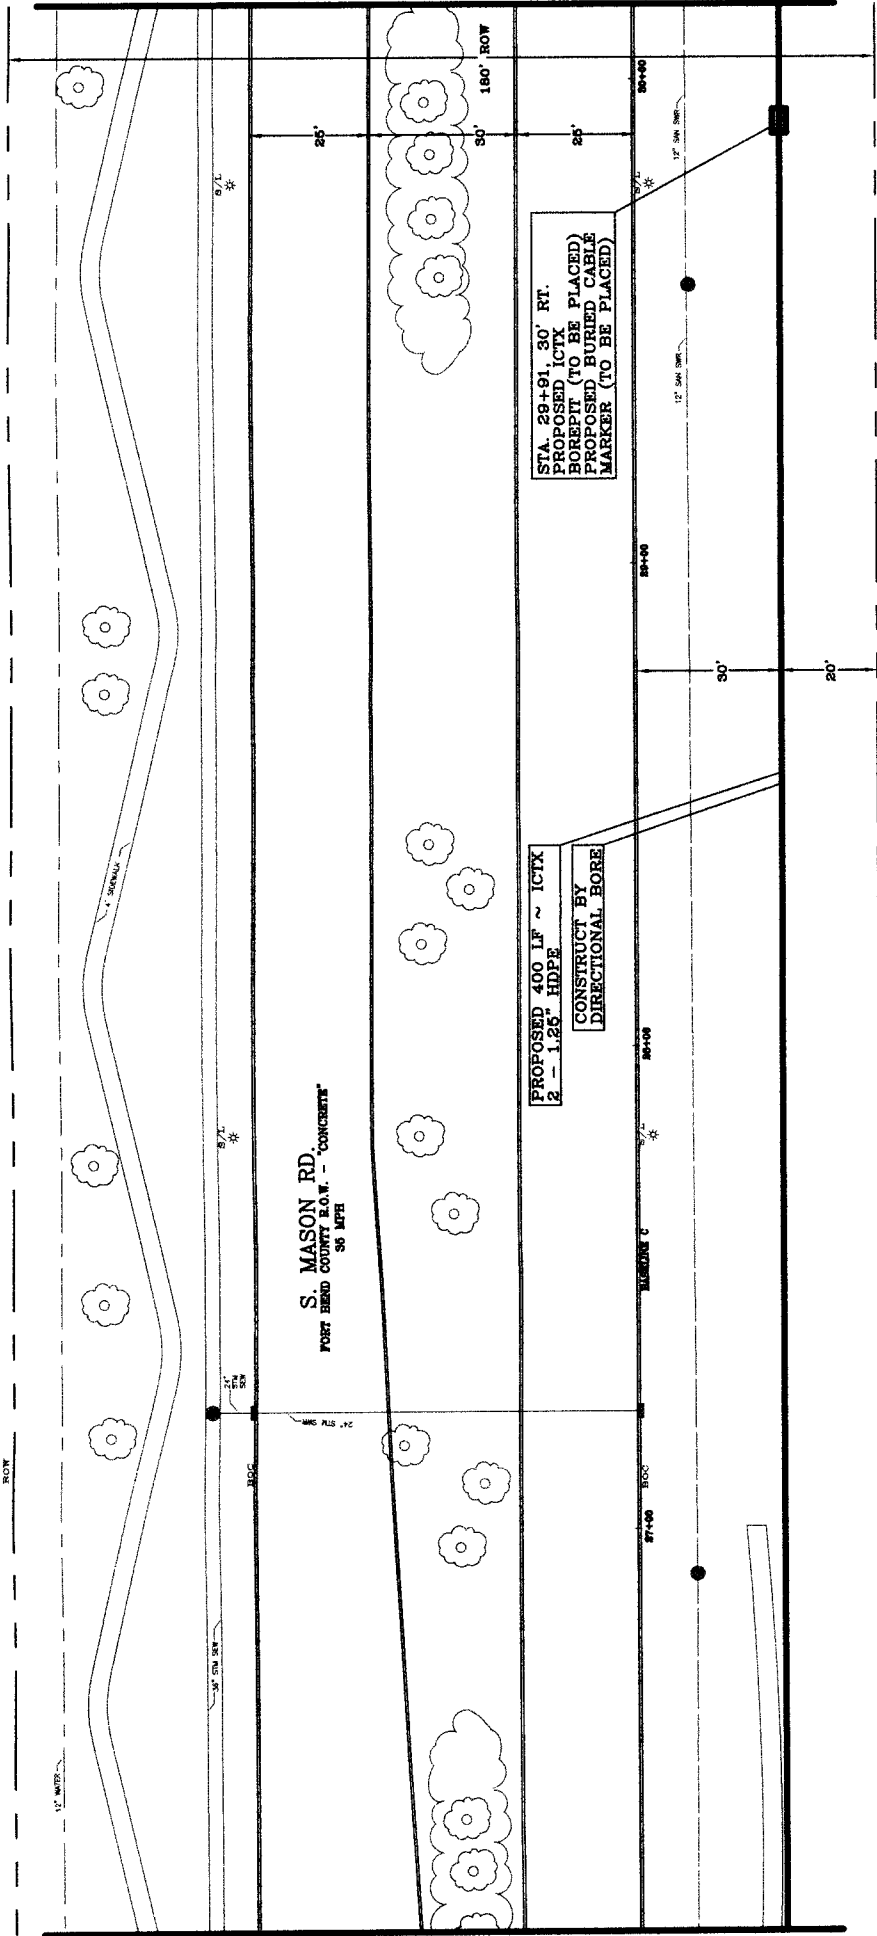

SEE SHEET 16 TO MATCH STA. 26+15

NOTE:

NOTE:
THIS APPROVAL IS FOR CONSTRUCTION UTILITIES ALONG / BORE AND JACK METHOD ONLY. FOR ANY REASONS, IF OPEN CUT METHOD IS REQUIRED, APPROPRIATE PAYMENT RESTRICTION APPLIES. THE CONTRACTOR SHALL BE RESPONSIBLE FOR LOCATING, PROTECTING, AND REPAIRING ALL UNDERGROUND UTILITIES. RESTORATIONS TYPICAL SHALL BE DRAWN ON PLANS, SCALED, SIGNED AND DATED BY A PROFESSIONAL ENGINEER IN THE STATE OF TEXAS.


NOTE:
THE LOCATIONS OF SUBMERSIBLE WELL TELEPHONE COMPANY UTILITIES ARE SHOWN IN AN APPROXIMATE WAY ONLY. THE CONTRACTOR SHALL BE RESPONSIBLE FOR LOCATING, PROTECTING, AND REPAIRING ALL UNDERGROUND UTILITIES. ANY AND ALL DAMAGES WHICH MIGHT BE OCCURRED BY THIS FAILURE TO EXACTLY LOCATE AND PRESERVE THESE UNDERGROUND UTILITIES.

NOTE:
THE CONTRACTOR SHALL BE RESPONSIBLE FOR THE PROTECTION OF ALL EXISTING UTILITIES. 

CAUTION: UNDERGROUND GAS FACILITIES

THIS DOCUMENT IS RELEASED
FOR INTERIM REVIEW ONLY
UNDER THE AUTHORITY OF
E. GALVAN
P.E. SERIAL NO.: 51526
ON: FEBRUARY 24, 2010
IT IS NOT TO BE USED FOR CONSTRUCTION,
BIDDING, OR PERMIT PURPOSES.

PROFILE
FORT BEND COUNTY TEXAS

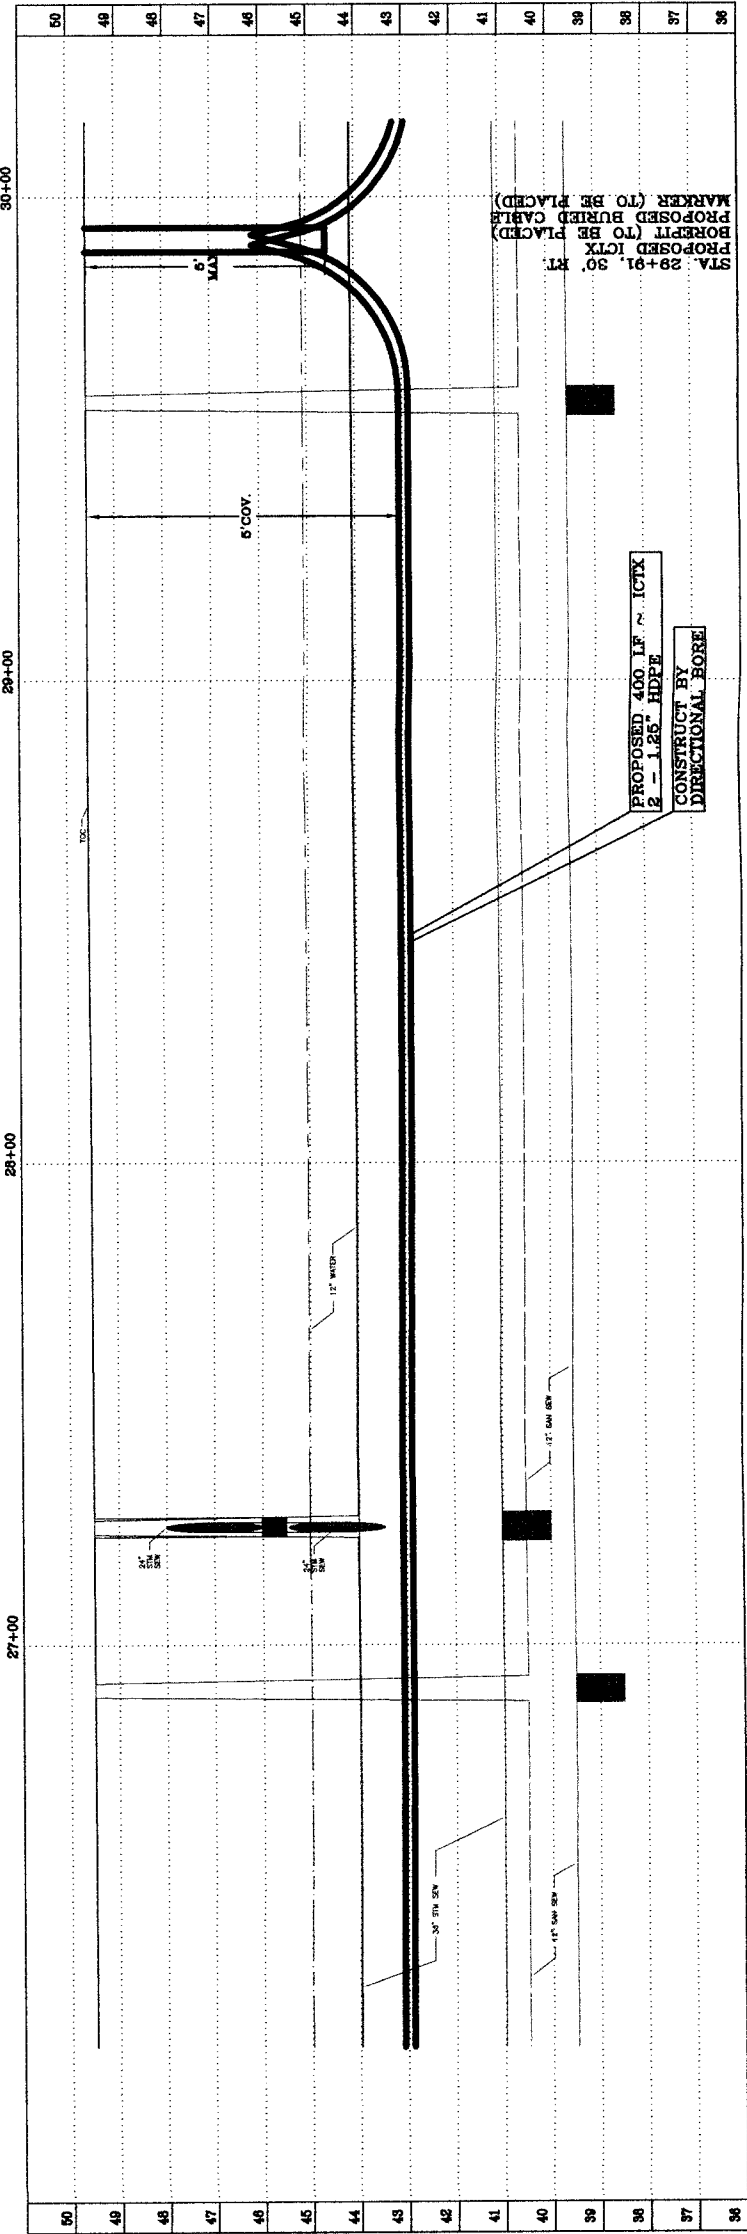


GENERAL NOTES:

1. ALL KNOWN UNDERGROUND UTILITIES AND OBSTRUCTIONS ARE PRESENT ON DRAWINGS PLOTTED FROM AVAILABLE MAPS AND FIELD ENGINEERING OBSERVATIONS. IT SHALL BE THE CONTRACTORS RESPONSIBILITY TO LOCATE, PROTECT, AND REPAIR IF DAMAGED.
2. CALL UNDERGROUND SERVICE ALERT AT 800-368-5877 AT LEAST 48 HOURS PRIOR TO EXCAVATIONS.
3. CONTRACTORS RESPONSIBLE FOR POtholing, LOCATING AND PROBING ALL UNDERGROUND STRUCTURES.

TOTALS	400 LF
FIBER THIS SHEET:	---
FIBER CUMULATIVE:	---
STATIONING	34+15-38+15
CONDUIT	400 LF

MATERIAL LIST	QUANTITY
2 - 1.25" HDPE	400' EA
BURIED CABLE MARKER	1
BOREPIPT/ RISER	1

 

ICTX
WAVEMEDIATM

EMERGENCY# 1-713-895-0002



**WAVEMEDIA
TELECOM, LLC**

**S. MASON RD,
CONSTRUCTION DRAWING
PRIVATE UTILITY LINES SHOWN
AT LEAST 48 HOURS BEFORE EXCAVATION IN STREET ROW, OR
EASEMENTS CALL THE LONG STAR NOTIFICATION 713-223-4567.**

FORT BEND COUNTY
DEPARTMENT OF PUBLIC WORKS AND ENGINEERING

TRAFFIC & TRANSPORTATION	
WATER	
WASTEWATER	STORM WATER QUALITY
STORM	FACILITIES
STREET & BRIDGE	

DATE:	2/24/10
DRAWING SCALE:	
HORZ:	1" = 20'
VERT:	1" = 02'
PHASE 3	
SHEET	19 OF 32
NO:	

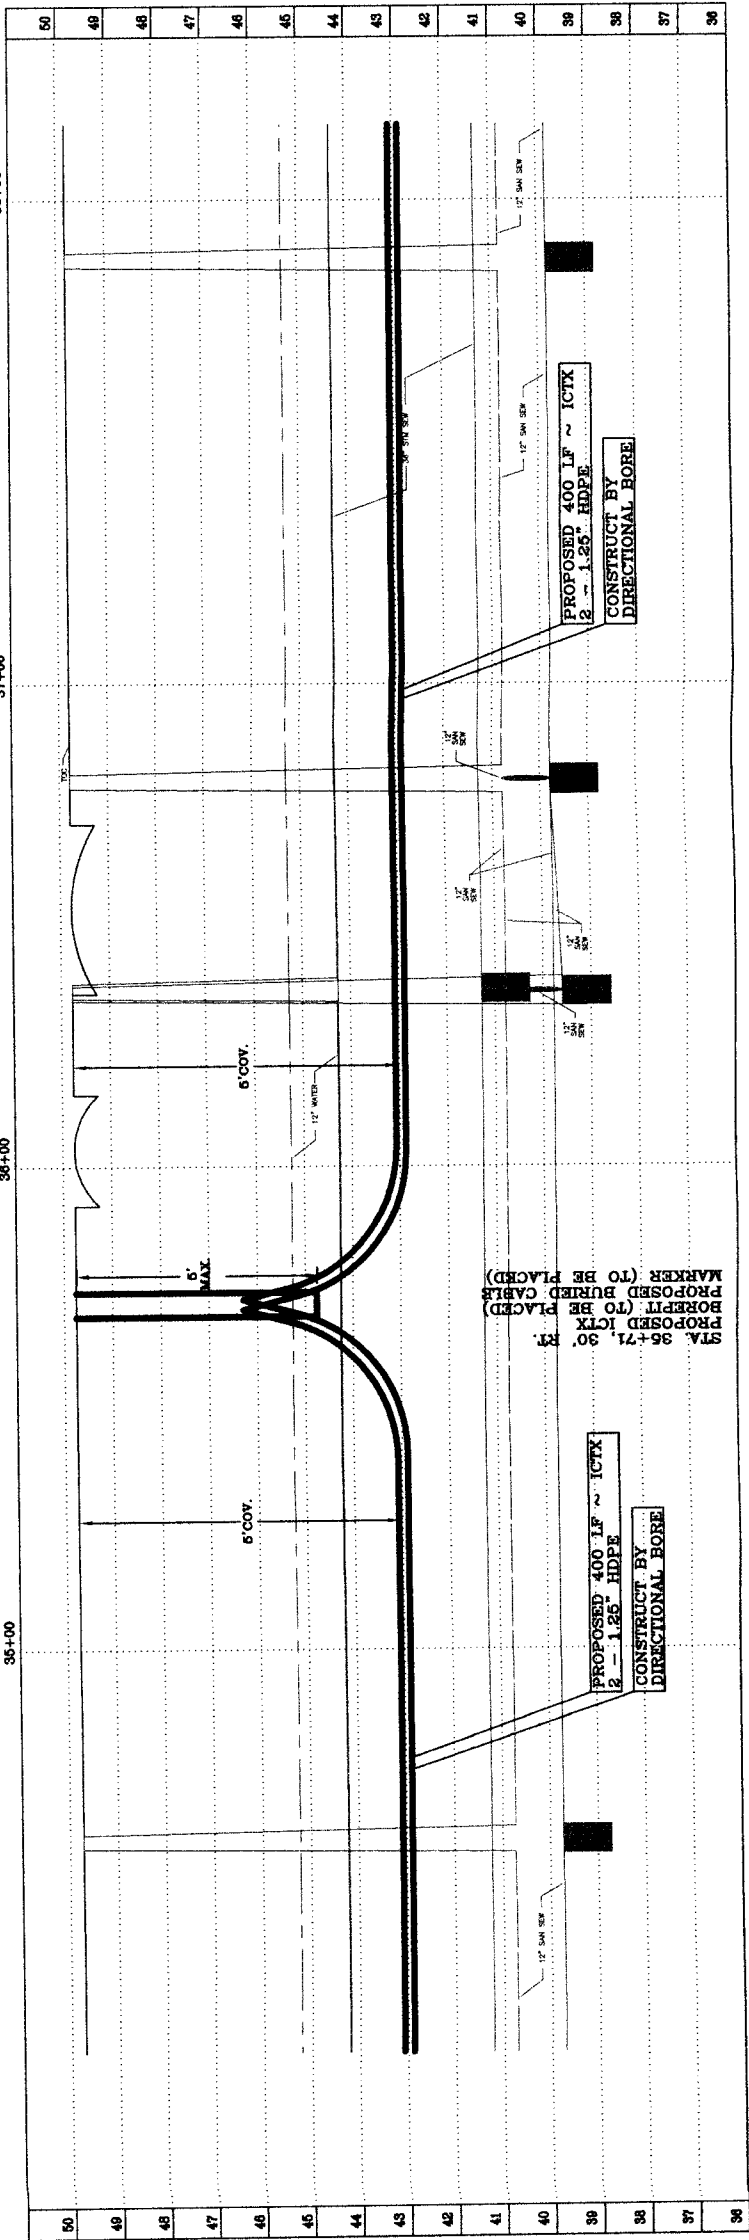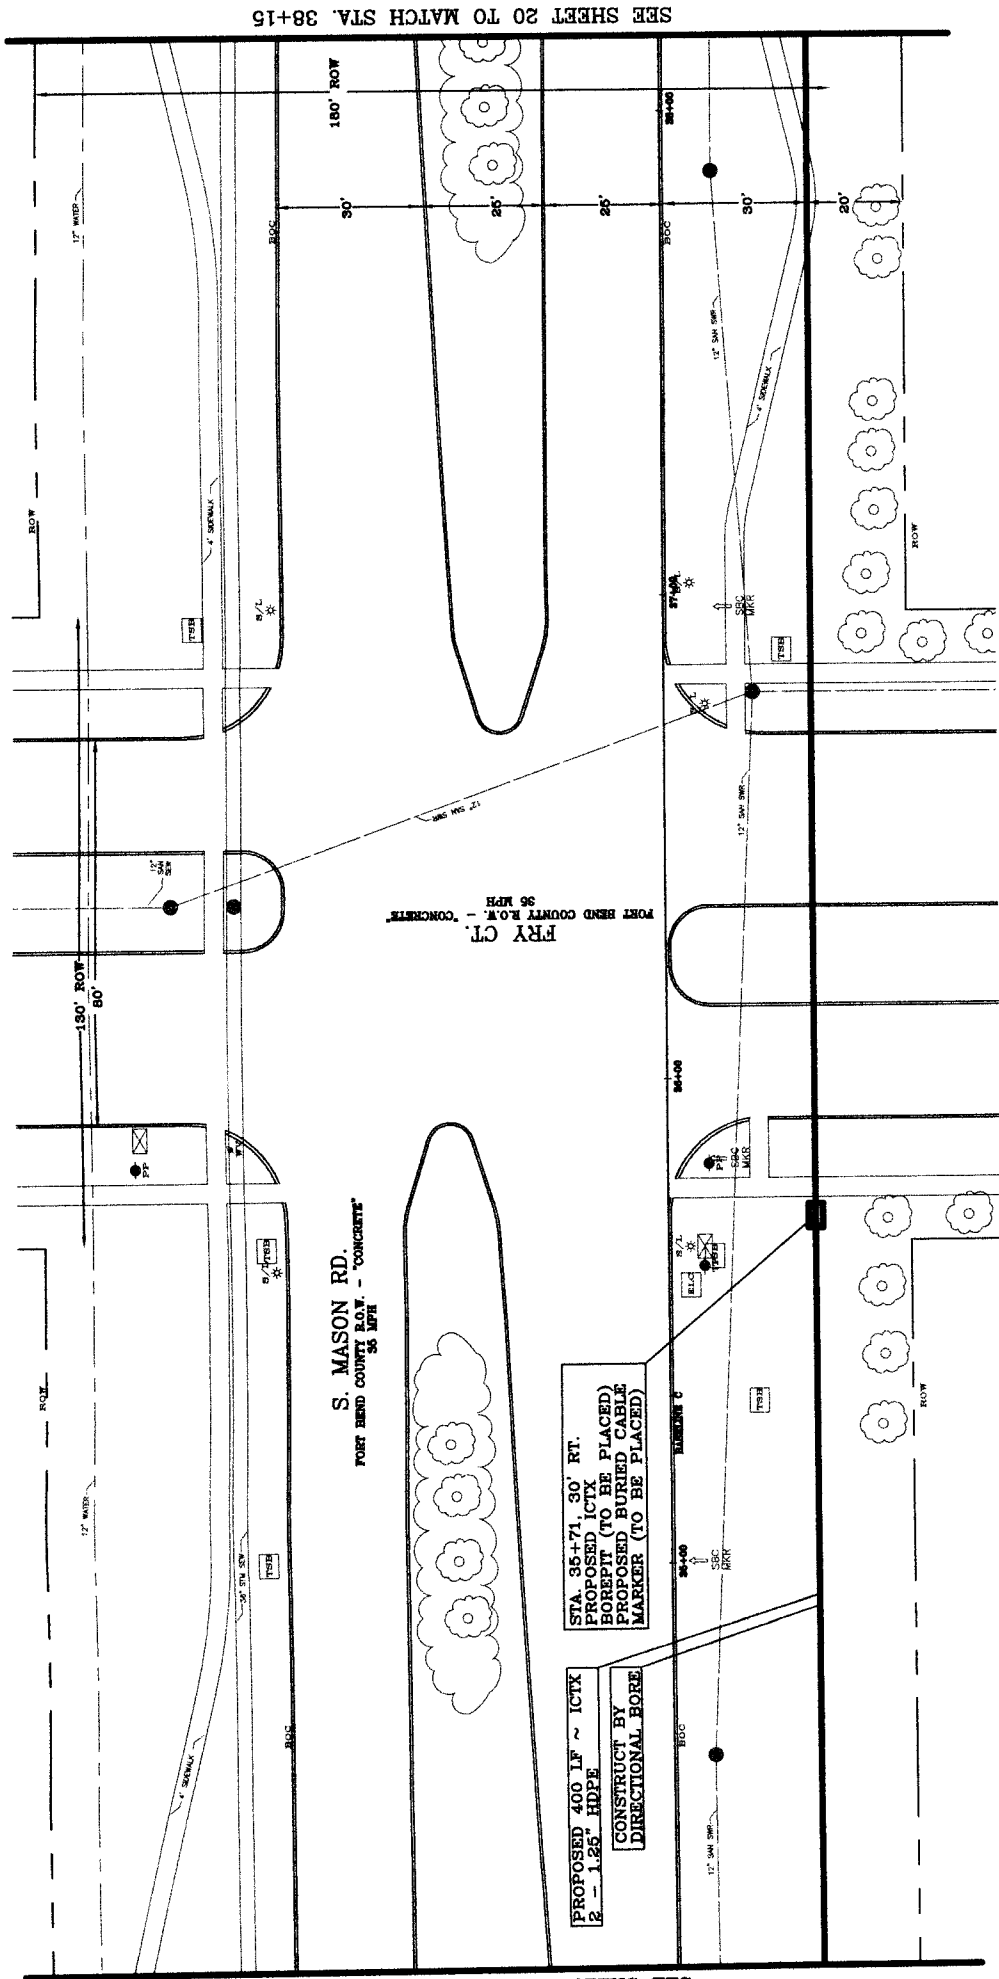

GENERAL NOTES:

1. ALL KNOWN UNDERGROUND UTILITIES AND OBSTRUCTIONS ARE PRESENT ON DRAWINGS PLOTTED FROM AVAILABLE MAPS AND FIELD ENGINEERING OBSERVATIONS. IT SHALL BE THE CONTRACTORS RESPONSIBILITY TO LOCATE, PROTECT, AND REPAIR IF DAMAGED.
2. CALL UNDERGROUND SERVICE ALERT AT 1-800-344-8377 AT LEAST 48 HOURS PRIOR TO EXCAVATIONS.
3. CONTRACTORS RESPONSIBLE FOR POT-HOLING, LOCATING AND PROBING ALL UNDERGROUND STRUCTURES.

TOTALS	400 LF
FIBER THIS SHEET:	
FIBER CUMULATIVE:	
STATIONING	38+15-42+15
CONDUIT	400 LF

MATERIAL LIST	QUANTITY
2 - 1.25" HDPE	400' EA
BURIED CABLE MARKER	1
BOREPIIT/RISER	1



ICTX
WAVEMEDIA™

**WAVEMEDIA
TELECOM, LLC**

**S. MASON RD.
CONSTRUCTION DRAWING
PRIVATE UTILITY LINES SHOWN**


AT LEAST 48 HOURS BEFORE EXCAVATION IN STREET R.O.W. OR
ASSESSMENTS CALL THE LONE STAR NOTIFICATION 713-223-4567.

FORT BEND COUNTY


DEPARTMENT OF PUBLIC WORKS AND ENGINEERING	
WATER	TRAFFIC & TRANSPORTATION
SEWERS	STORM WATER QUALITY
STORM	FACILITIES
STREET & BRIDGE	

DATE:	2/24/10
DRAWING SCALE:	
HORIZ:	1" = 20'
VERT:	1" = 02'
PHASE 3	
SHEET	20 OF 32
NO.	

SEE SHEET 21 TO MATCH STA. 42+15

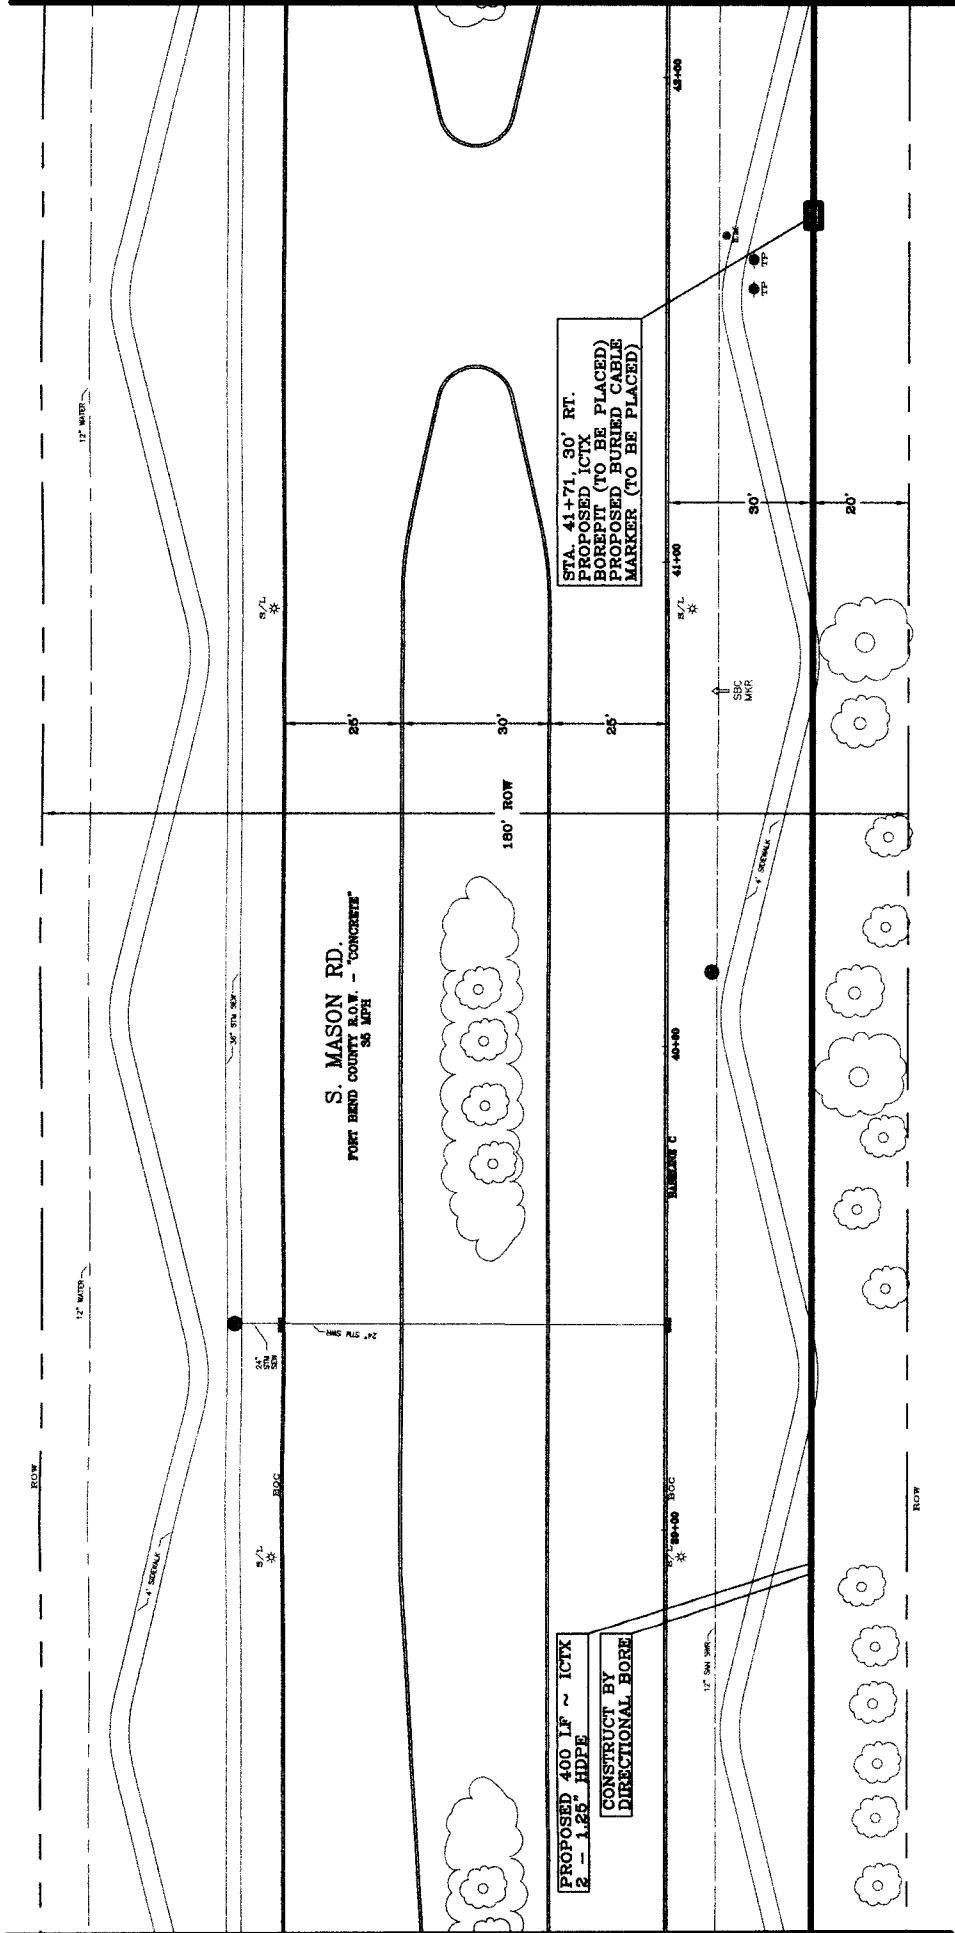

PROFILE FORT BEND COUNTY TEXAS

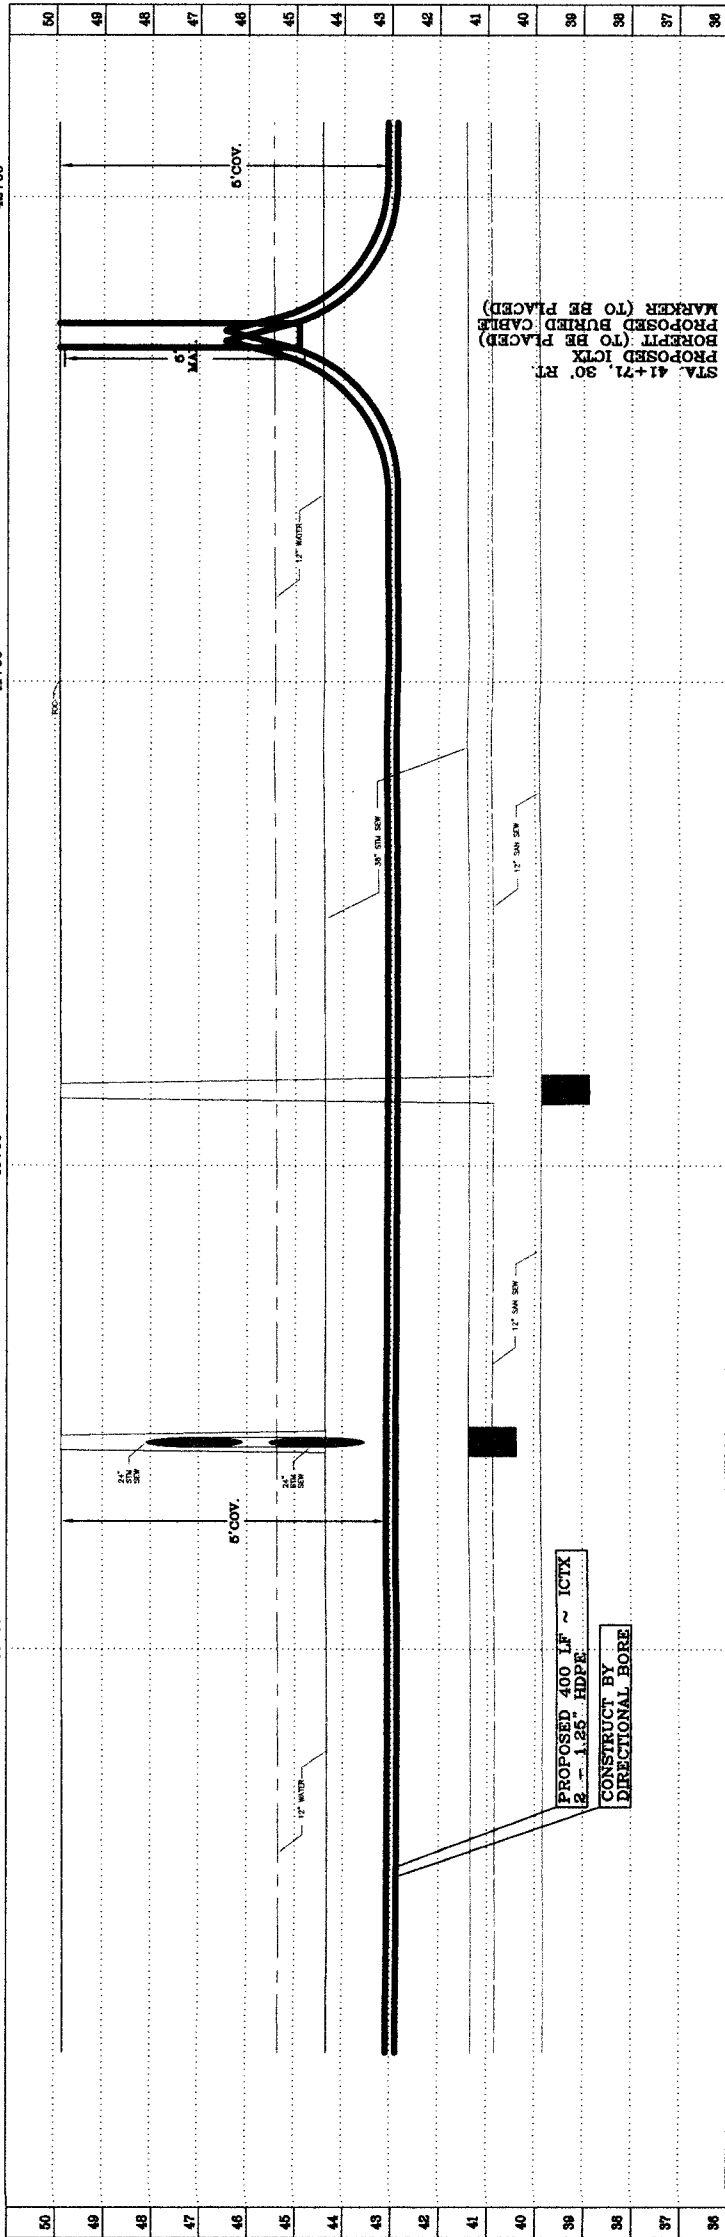

NOTE:
DIG NO CLOSER THAN 15' FROM TREES
AND INSTALL CRANE FENCING AT TREES
ADJACENT TO CONSTRUCTION ACTIVITIES.

NOTE: THIS APPROVAL IS FOR CONSTRUCTION UTILIZING AUGER /
CUT AND JACK METHOD ONLY. FOR ANY REASONS, IF OPEN
CUT METHOD IS REQUIRED, APPROPRIATE PAVEMENT RESTORATION
TYPICAL SHEET SHALL BE SUBMITTED FOR REVIEW AT LEAST
8 HOURS IN ADVANCE BEFORE STARTING CONSTRUCTION. THESE
DESIGNS TYPICAL SHALL BE DRAWN ON MYLAR, SEALED,
SIGNED AND DATED BY A PROFESSIONAL ENGINEER IN THE STATE
OF TEXAS.

NOTE: THE LOCATIONS OF SOUTHWESTERN BELL TELEPHONE COMPANY UTILITIES ARE SHOWN IN AN APPROXIMATE WAY ONLY. THE CONTRACTOR SHALL DETERMINE THE EXACT LOCATION BEFORE COMMENCING WORK. HE AGREES TO BE FULLY RESPONSIBLE FOR ANY DAMAGES WHICH MIGHT BE INCURRED BY THIS FAILURE TO EXACTLY LOCATE AND PRESERVE THESE UNDERGROUND UTILITIES.



CAUTION: UNDERGROUND GAS FACILITIES
LOCATIONS OF ENTRY MAIN LINES (TO INCLUDE UNIT GAS TRANSFER) FOR INDUSTRIAL GAS SUPPLY CORPORATION WERE APPLIED AS A PRECAUTION IN AN APPROPRIATE LOCATION ONLY. SERVICE LINES ARE USUALLY LOCATED BY THE CONTRACTOR. SMALL CONTRACT THE UTILITY COORDINATING COMMITTEE AT (713) 323-6567 OR 1-800-659-8844. A MINIMUM OF 48 HOURS NOTICE TO CONSTRUCTION TO HAVE MAIN AND SERVICE LINES FIELD LOCATED.

THIS DOCUMENT IS RELEASED
FOR INTERIM REVIEW ONLY
UNDER THE AUTHORITY OF
E. GALVAN
P.E. SERIAL NO.: 51526
ON: FEBRUARY 24, 2010
IS NOT TO BE USED FOR CONSTRUCTION,
BIDDING, OR PERMIT PURPOSES.

DISCLAIMER


GENERAL NOTES:
1. ALL KNOWN UNDERGROUND UTILITIES AND OBSTRUCTIONS ARE PRESENT ON DRAWINGS PLOTTED FROM AVAILABLE MAPS AND FIELD ENGINEERING OBSERVATIONS. IT SHALL BE THE CONTRACTOR'S RESPONSIBILITY TO LOCATE, PROTECT, AND REPAIR IF DAMAGED.
2. CALL UNDERGROUND SERVICE ALERT AT 1-800-344-8377 AT LEAST 48 HOURS PRIOR TO EXCAVATIONS.
3. CONTRACTORS RESPONSIBLE FOR POT-HOLING, LOCATING AND PROBING ALL UNDERGROUND STRUCTURES.

JOB NUMBER: J207251

TOTALS
FIBER THIS SHEET: 400 LF
FIBER CUMULATIVE: -
STATIONING 42+15-46+29
CONDUIT 400 LF

MATERIAL LIST QUANTITY
2 - 1.25" HDPE 400' EA
BURIED CABLE MARKER 0
BOREPT/RISE 0

TEO .LLC
5510 Community Drive
Houston, Texas 77005
281-536-5123 OFFICE
713-668-6334 FAX
teo@tllc@gmail.com
FIRM # F-8978

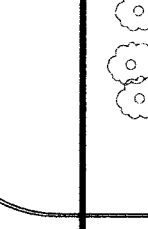

EMERGENCY# 1-713-895-0002

WAVEMEDIA
TELECOM, LLC.

S. MASON RD.
CONSTRUCTION DRAWING
PRIVATE UTILITY LINES SHOWN
AT LEASE 48 HOURS BEFORE EXCAVATION IN STREET R/W. OR EASEMENTS CALL THE LONE STAR NOTIFICATION 713-223-4567

FORT BEND COUNTY
DEPARTMENT OF PUBLIC WORKS AND ENGINEERING

WATER

WASTEWATER

STORM

STREET & BRIDGE

TRAFFIC & TRANSPORTATION

STORM WATER QUALITY

FACILITIES

DATE: 2/24/10

DRAWING SCALE: 1"= 20'

HORIZ: 1"= 20'

VERT: 1"= 02'

PHASE 3

SHEET 21 OF 32

SEE SHEET 20 TO MATCH STA. 42+15

SEE SHEET 22 TO MATCH STA. 46+29

S. MASON RD.
PORT BEND COUNTY R.O.W. - "CONCRETE"
35 MPH

VERDE CANYON
PORT BEND COUNTY R.O.W. - "CONCRETE"
35 MPH

PROPOSED 400 LF ~ ICTX
2 - 1.25" HDPE
CONSTRUCT BY
DIRECTIONAL BORE

8" COV.

PROPOSED 400 LF ~ ICTX
2 - 1.25" HDPE
CONSTRUCT BY
DIRECTIONAL BORE

PROFILE
FORT BEND COUNTY TEXAS

50

49

48

47

46

45

44

43

42

41

40

39

38

37

36

50

49

48

47

46

45

44

43

42

41

40

39

38

37

36

NOTE:

NOTE:
THIS APPROVAL IS FOR CONSTRUCTION UTILIZING AUGER / BORE AND JACK METHOD ONLY. FOR ANY REASONS, IF OPEN CUT METHOD IS REQUIRED, APPROPRIATE PAVEMENT RESTORATION CUT METHOD SHALL BE SUBMITTED FOR REVIEW AT LEAST 48 HOURS PRIOR TO EXCAVATION. 

NOTE:
THE LOCATIONS OF SOUTHWESTERN BELL TELEPHONE COMPANY UTILITIES ARE SHOWN IN AN APPROXIMATE WAY ONLY. THE CONTRACTOR SHALL BE RESPONSIBLE FOR THE SAFETY OF ALL COMMERCIAL WORK. HE AGREES TO BE FULLY RESPONSIBLE FOR ANY AND ALL DAMAGES WHICH MIGHT BE INCURRED BY THIS FAILURE TO EXACTLY LOCATE AND PRESERVE THESE UNDERGROUND UTILITIES.

NOTE:
THE LOCATIONS OF UNDERGROUND GAS FACILITIES ARE SHOWN IN AN APPROXIMATE WAY ONLY. THE CONTRACTOR SHALL BE RESPONSIBLE FOR THE SAFETY OF ALL COMMERCIAL WORK. HE AGREES TO BE FULLY RESPONSIBLE FOR ANY AND ALL DAMAGES WHICH MIGHT BE INCURRED BY THIS FAILURE TO EXACTLY LOCATE AND PRESERVE THESE UNDERGROUND UTILITIES.



THIS DOCUMENT IS RELEASED
FOR INTERIM REVIEW ONLY
UNDER THE AUTHORITY OF
E. GALVAN
P.E. SERIAL NO.: 51526
ON: FEBRUARY 24, 2010
IT IS NOT TO BE USED FOR CONSTRUCTION,
BIDDING, OR PERMIT PURPOSES.

GENERAL NOTES:

1. ALL KNOWN UNDERGROUND UTILITIES AND OBSTRUCTIONS ARE PRESENT ON DRAWINGS PLOTTED FROM AVAILABLE MAPS AND FIELD ENGINEERING OBSERVATIONS. IT SHALL BE THE CONTRACTORS RESPONSIBILITY TO LOCATE, PROTECT, AND REPAIR IF DAMAGED.
3. CONTRACTORS RESPONSIBLE FOR POT-HOLES, LOCATING AND PROBING ALL UNDERGROUND STRUCTURES.

TOTALS	400 LF
FIBER THIS SHEET:	-
FIBER CUMULATIVE:	-
STATIONING	50+53-54+53
CONDUIT	400 LF

MATERIAL LIST	QUANTITY
2 - 1.25" HDPE	400' EA
BURIED CABLE MARKER	0
BOREBIT/RISER	0



ICTX
WAVEMEDIATM

**WAVEMEDIA
TELECOM, LLC.**

AT LEAST 48 HOURS BEFORE EXCAVATION IN STREET R.O.W. OR
EASEMENTS CALL THE LONE STAR NOTIFICATION 713-223-4567.

DEPARTMENT OF PUBLIC WORKS AND ENGINEERING	TRAFFIC & TRANSPORTATION
WATER	

WATER	TRAFFIC & TRANSPORTATION
WASTEWATER	STORM WATER QUALITY
STORM	FACILITIES
STREET & BRIDGE	

DATE:	2/24/10
DRAWING SCALE:	
HORIZ:	1" = 20'
VERT:	1" = 02'
PHASE 3	
SHEET	23 OF 32
NO:	

SEE SHEET 24 TO MATCH STA. 54+53

NOTE:
BIG NO CLOSER THAN 15' FROM TREES
AND INSTALL ORANGE FENCING AT TREES
ADJACENT TO CONSTRUCTION ACTIVITIES.



NOTE: THIS APPROVAL IS FOR CONSTRUCTION UTILIZING ALKALINE AND JACK METHOD ONLY. FOR ANY REASONS, IF OPEN PORE AND JACK METHOD IS REQUIRED, APPROPRIATE RESTORATION TYPICAL SHEET SHALL BE SUBMITTED FOR REVIEW AT LEAST 48 HOURS IN ADVANCE BEFORE STARTING CONSTRUCTION. THESE RESTORATIONS TYPICAL SHALL BE DRAWN BY MLAR, SEALER, DESIGNED AND WATED BY A PROFESSIONAL ENGINEER IN THE STATE OF TEXAS.


NOTE: THE LOCATIONS OF SOUTHWESTERN BELL TELEPHONE COMPANY UTILITIES ARE SHOWN IN AN APPROPRIATE WAY ONLY. THE CONTRACTOR SHALL RECONNOITER THE EXACT LOCATION BEFORE COMMENCING WORK. HE AGREES TO BE FULLY RESPONSIBLE FOR ANY AND ALL DAMAGES WHICH MIGHT BE INCURRED BY THIS FAILURE TO EXACTLY LOCATE AND PRESERVE THESE UNDERGROUND UTILITIES.



CAUTION: UNDERGROUND GAS FACILITIES


THIS DOCUMENT IS RELEASED
FOR INTERIM REVIEW ONLY
UNDER THE AUTHORITY OF
E. GALVAN
P.E. SERIAL NO.: 51526
ON: FEBRUARY 24, 2010
IS NOT TO BE USED FOR CONSTRUCTION,
BIDDING, OR PERMIT PURPOSES.

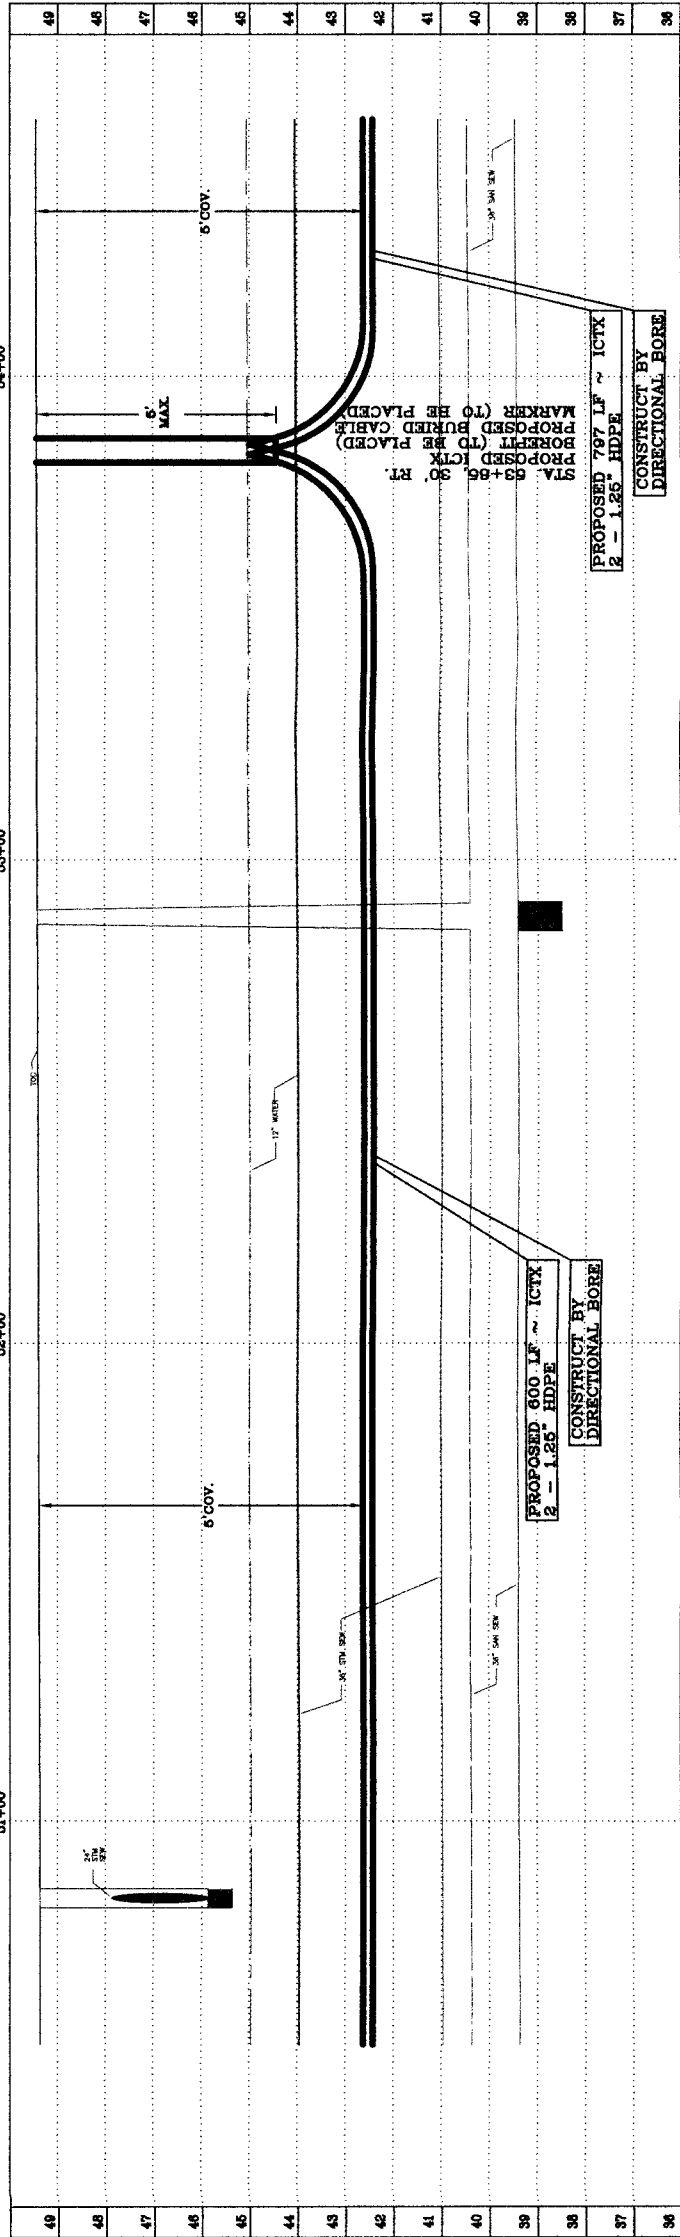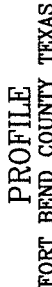

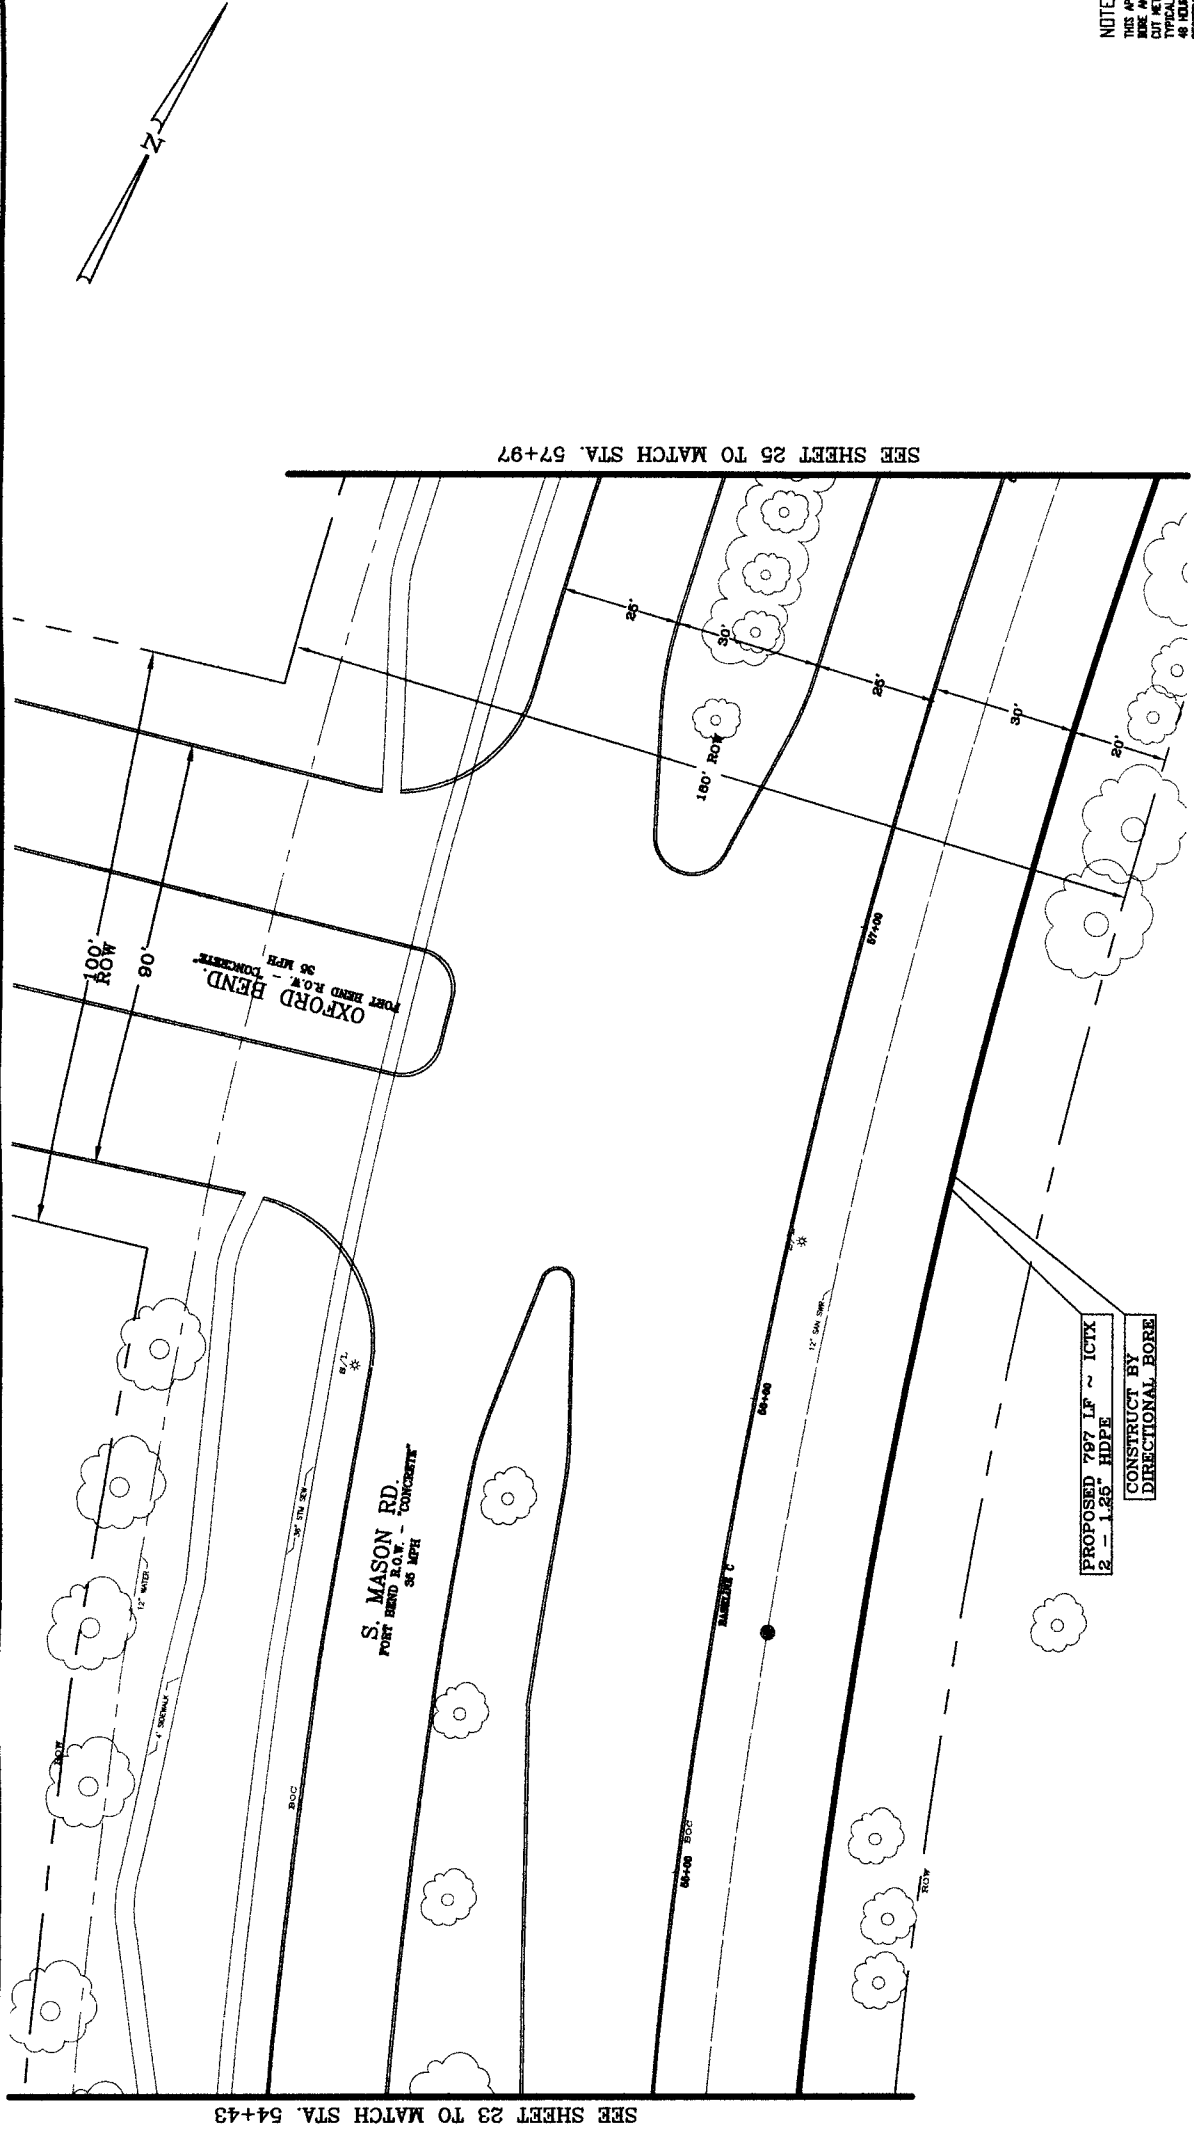

PROFILE
FORT BEND COUNTY TEXAS

NOTE:
DIG NO CLOSER THAN 15' FROM TREES
AND INSTALL DRAINAGE FENCING AT TREES
ADJACENT TO CONSTRUCTION ACTIVITIES.

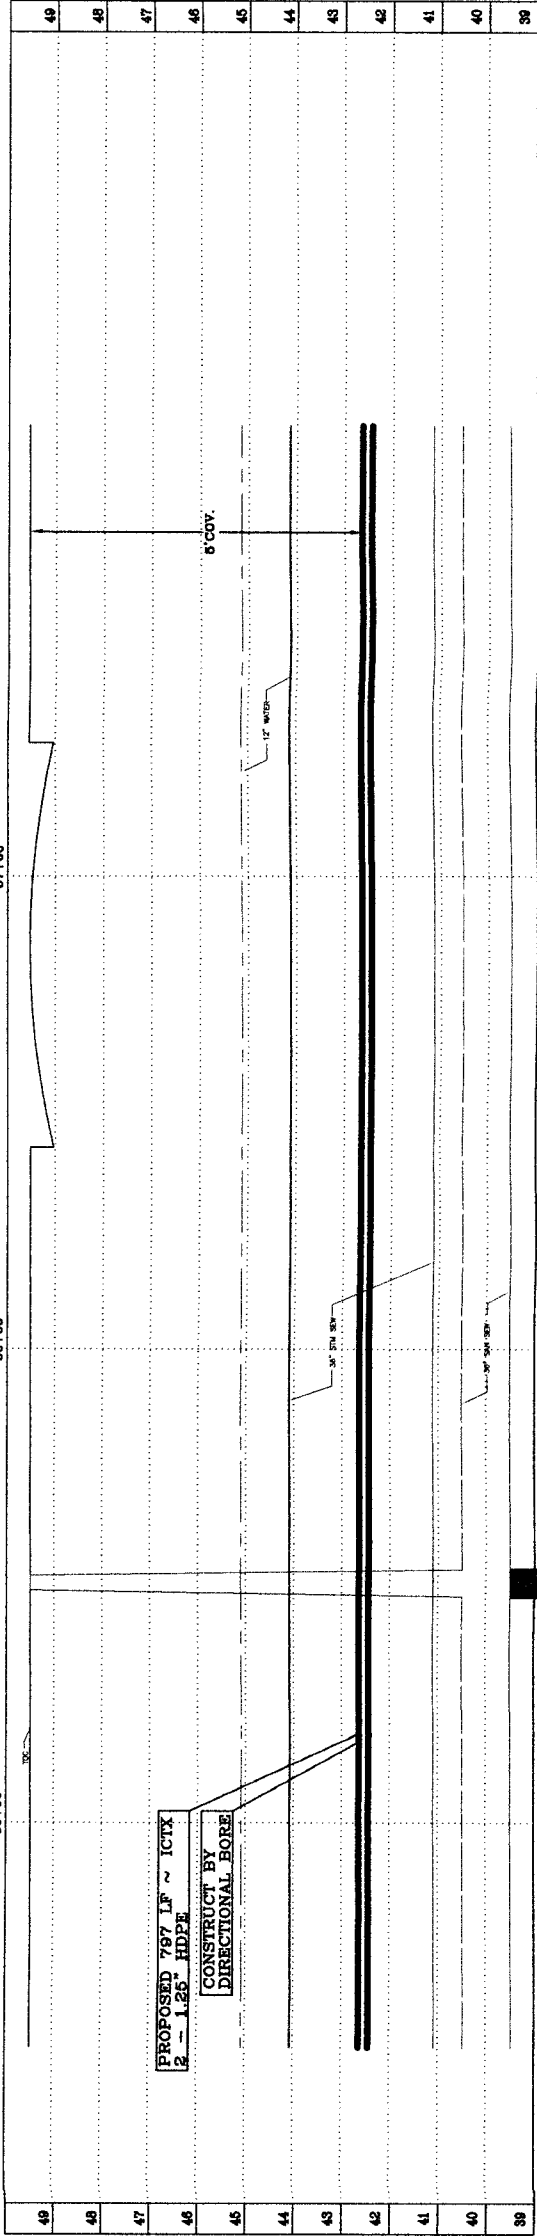

NOTE:
THE LOCATIONS OF UNDERGROUND GAS FACILITIES
LOCATIONS OF EXISTING GAS LINES (TO INCLUDE UNIT GAS TRANSMISSION
AND/OR INDUSTRIAL GAS SUPPLY CORPORATION) WHERE APPLICABLE ARE
SHOWN IN AN APPROXIMATE LOCATION ONLY. SERVICE LINES ARE USUALLY
LOCATED AT THE PROPERTY LINE. LOCATIONS OF EXISTING GAS LINES
PRIOR TO CONSTRUCTION TO HAVE MAIN AND SERVICE LINES FIELD LOCATED

CAUTION: UNDERGROUND GAS FACILITIES
LOCATIONS OF EXISTING GAS LINES (TO INCLUDE UNIT GAS TRANSMISSION
AND/OR INDUSTRIAL GAS SUPPLY CORPORATION) WHERE APPLICABLE ARE
SHOWN IN AN APPROXIMATE LOCATION ONLY. SERVICE LINES ARE USUALLY
LOCATED AT THE PROPERTY LINE. LOCATIONS OF EXISTING GAS LINES
PRIOR TO CONSTRUCTION TO HAVE MAIN AND SERVICE LINES FIELD LOCATED

THIS DOCUMENT IS RELEASED
FOR INTERIM REVIEW ONLY
UNDER THE AUTHORITY OF
E. GALVAN
P.E. SERIAL NO.: 51526
ON: FEBRUARY 24, 2010
IT IS NOT TO BE USED FOR CONSTRUCTION,
BIDDING, OR PERMIT PURPOSES.

DISCLAIMER
GENERAL NOTES:
1. ALL KNOWN UNDERGROUND UTILITIES
AND OBSTRUCTIONS ARE PRESENT ON
DRAWINGS PLOTTED FROM AVAILABLE
MAPS AND FIELD ENGINEERING
OBSERVATIONS. IT SHALL BE THE
CONTRACTOR'S RESPONSIBILITY TO
LOCATE, PROTECT, AND REPAIR IF
DAMAGED.
2. CALL UNDERGROUND SERVICE ALERT AT
1-800-344-8377 AT LEAST 48 HOURS
PRIOR TO EXCAVATIONS.
3. CONTRACTORS RESPONSIBLE FOR
POTHOLING, LOCATING AND PROBING
ALL UNDERGROUND STRUCTURES.

JOB NUMBER: J207251
TOTALS
FIBER THIS SHEET: 354 LF
FIBER CUMULATIVE: --
STATIONING 54+53-57+97
CONDUIT 354 LF

MATERIAL LIST	QUANTITY
2 - 1.25" HDPE	354' EA
BURIED CABLE MARKER	0
BOREPIIT/RISE	0

TEO .LLC
5510 Community Drive
Houston, Texas 77005
281-536-5123 OFFICE
713-668-6334 FAX
teo@teo.com
FIRM # F-8978



EMERGENCY # 1-713-895-0002

WAVEMEDIA
TELECOM, LLC.

S. MASON RD.
CONSTRUCTION DRAWING
PRIVATE UTILITY LINES SHOWN
AT LEAST 48 HOURS BEFORE EXCAVATION IN STREET R.O.W. OR
EASEMENTS CALL THE LINE STAR NOTIFICATION 713-822-4567

FORT BEND COUNTY

DEPARTMENT OF PUBLIC WORKS AND ENGINEERING
WATER
WASTEWATER
STORM
STREET & BRIDGE
FACILITIES

DATE: 2/24/10
DRAWING SCALE:
HORIZ: 1"= 20'
VERT: 1"= 02'
PHASE 3
SHEET 24 OF 32

DISCLAIMER

GENERAL NOTES:
1. ALL KNOWN UNDERGROUND UTILITIES AND OBSTRUCTIONS ARE PRESENT ON DRAWINGS PLOTTED FROM AVAILABLE MAPS AND FIELD ENGINEERING OBSERVATIONS. IT SHALL BE THE CONTRACTOR'S RESPONSIBILITY TO LOCATE, PROTECT, AND REPAIR IF DAMAGED.
2. CALL UNDERGROUND SERVICE ALERT AT 1-800-485-5747 AT LEAST 48 HOURS PRIOR TO EXCAVATIONS.
3. CONTRACTORS RESPONSIBLE FOR POTHOLES, LOCATING AND PROBING ALL UNDERGROUND STRUCTURES.

JOB NUMBER: J207251

TOTALS
FIBER THIS SHEET: 398 LF
FIBER CUMULATIVE: —
STATIONING 57+97-62+13
CONDUIT 398 LF

MATERIAL LIST		QUANTITY
2	1.25" HDPE	398' EA
	BURIED CABLE MARKER	1
	HANDHOLE	1

TEO .LLC
5510 Community Drive
Houston, Texas 77005
281-536-5123 OFFICE
713-668-6334 FAX
teo@tmail.com
FIRM # F-8978



EMERGENCY# 1-713-895-0002

WAVEMEDIA
TELECOM, LLC.


S. MASON RD.
CONSTRUCTION DRAWING
PRIVATE UTILITY LINES SHOWN

AT LEAST 48 HOURS BEFORE EXCAVATION IN STREET B.O.V. OR EASEMENTS CALL THE LINE-STAR NOTIFICATION 713-822-4552

FORT BEND COUNTY
DEPARTMENT OF PUBLIC WORKS AND ENGINEERING

WATER	TRAFFIC & TRANSPORTATION
WASTEWATER	STORM WATER QUALITY
STORM	FACILITIES
STREET & BRIDGE	

DATE: 2/24/10
DRAWING SCALE:
HORIZ: 1"= 20'
VERT: 1"= 02'
PHASE 3
SHEET 25 OF 32

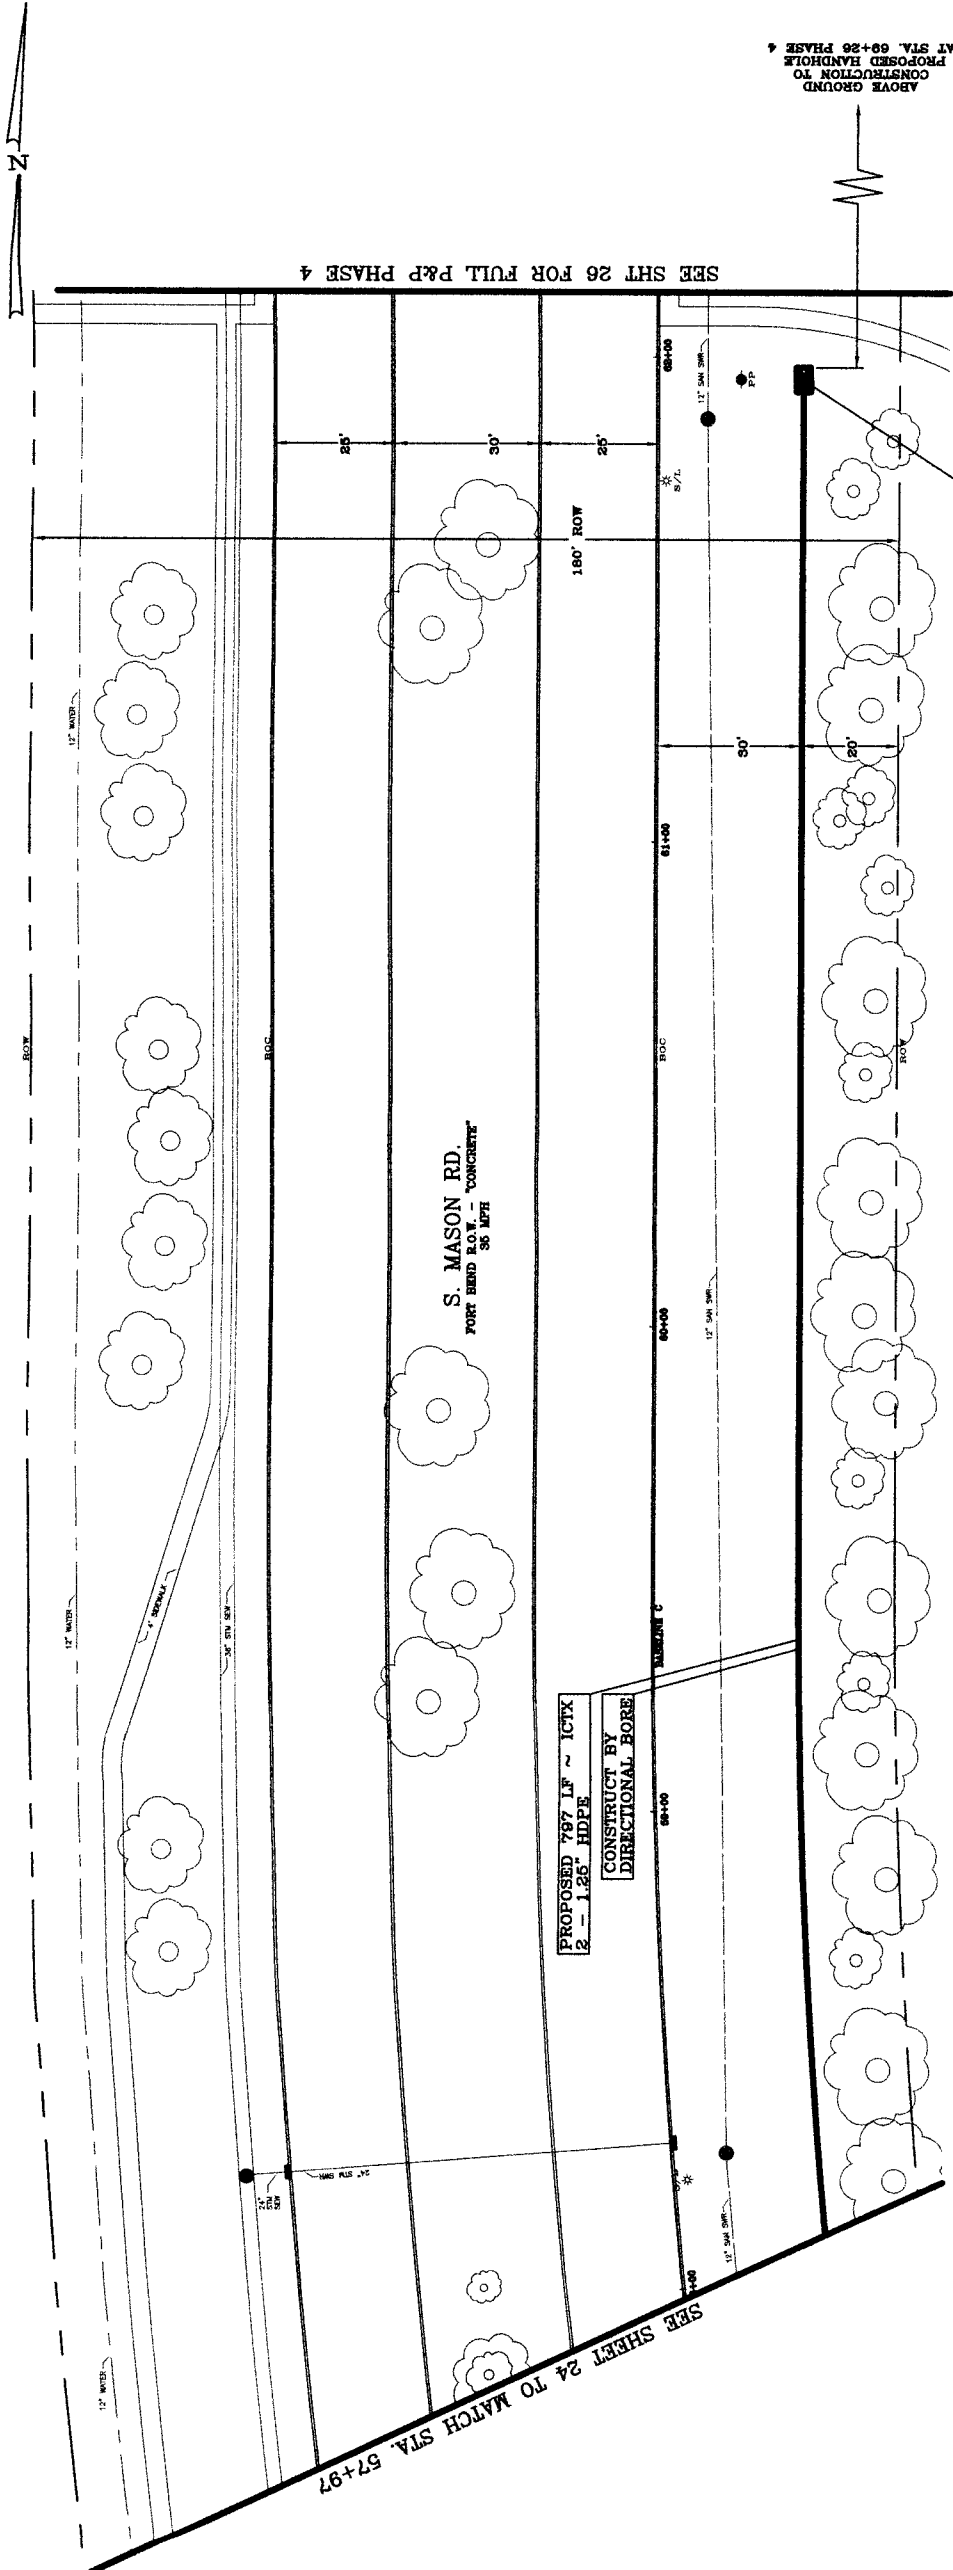


THIS DOCUMENT IS RELEASED
FOR INTERIM REVIEW ONLY
UNDER THE AUTHORITY OF
E. GALVAN
P.E. SERIAL NO.: 51526
ON: FEBRUARY 24, 2010
IT IS NOT TO BE USED FOR CONSTRUCTION,
BIDDING, OR PERMIT PURPOSES.

NOTE:
THIS APPROVAL IS FOR CONSTRUCTION UTILIZING ALBER /
THE LOCATIONS OF CONSTRUCTION BELL TELEPHONE COMPANY
UTILITIES ARE SHOWN IN AN APPROXIMATE MANNER. THE
CONTRACTOR SHALL DETERMINE THE EXACT LOCATION BEFORE
CONSTRUCTING WORK. HE AGREES TO BE FULLY RESPONSIBLE FOR
ANY AND ALL DAMAGES WHICH MIGHT BE OCCURRED BY THIS
FAILURE TO CORRECTLY LOCATE AND PRESERVE THESE
UNDERGROUND UTILITIES.

NOTE:
THE LOCATIONS OF CONSTRUCTION BELL TELEPHONE COMPANY
UTILITIES ARE SHOWN IN AN APPROXIMATE MANNER. THE
CONTRACTOR SHALL DETERMINE THE EXACT LOCATION BEFORE
CONSTRUCTING WORK. HE AGREES TO BE FULLY RESPONSIBLE FOR
ANY AND ALL DAMAGES WHICH MIGHT BE OCCURRED BY THIS
FAILURE TO CORRECTLY LOCATE AND PRESERVE THESE
UNDERGROUND UTILITIES.

NOTE:
UNDERGROUND GAS FACILITIES
LOCATIONS OF EXISTING GAS LINES (TO INCLUDE UNIT GAS TRANSMISSION
AND/OR INDUSTRIAL GAS SUPPLY CORPORATION) HAVE BEEN LOCATED AND
SHOWN ON THE DRAWING. THE CONTRACTOR SHALL CONTACT THE UTILITY COMPANY
COMMITTEE AT (713) 252-5451 OR (713) 469-6504 A MINIMUM OF 48 HOURS
PRIOR TO CONSTRUCTION TO HAVE MAIN AND SERVICE LINES FIELD LOCATED.

NOTE:
UNDERGROUND GAS FACILITIES
LOCATIONS OF EXISTING GAS LINES (TO INCLUDE UNIT GAS TRANSMISSION
AND/OR INDUSTRIAL GAS SUPPLY CORPORATION) HAVE BEEN LOCATED AND
SHOWN ON THE DRAWING. THE CONTRACTOR SHALL CONTACT THE UTILITY COMPANY
COMMITTEE AT (713) 252-5451 OR (713) 469-6504 A MINIMUM OF 48 HOURS
PRIOR TO CONSTRUCTION TO HAVE MAIN AND SERVICE LINES FIELD LOCATED.

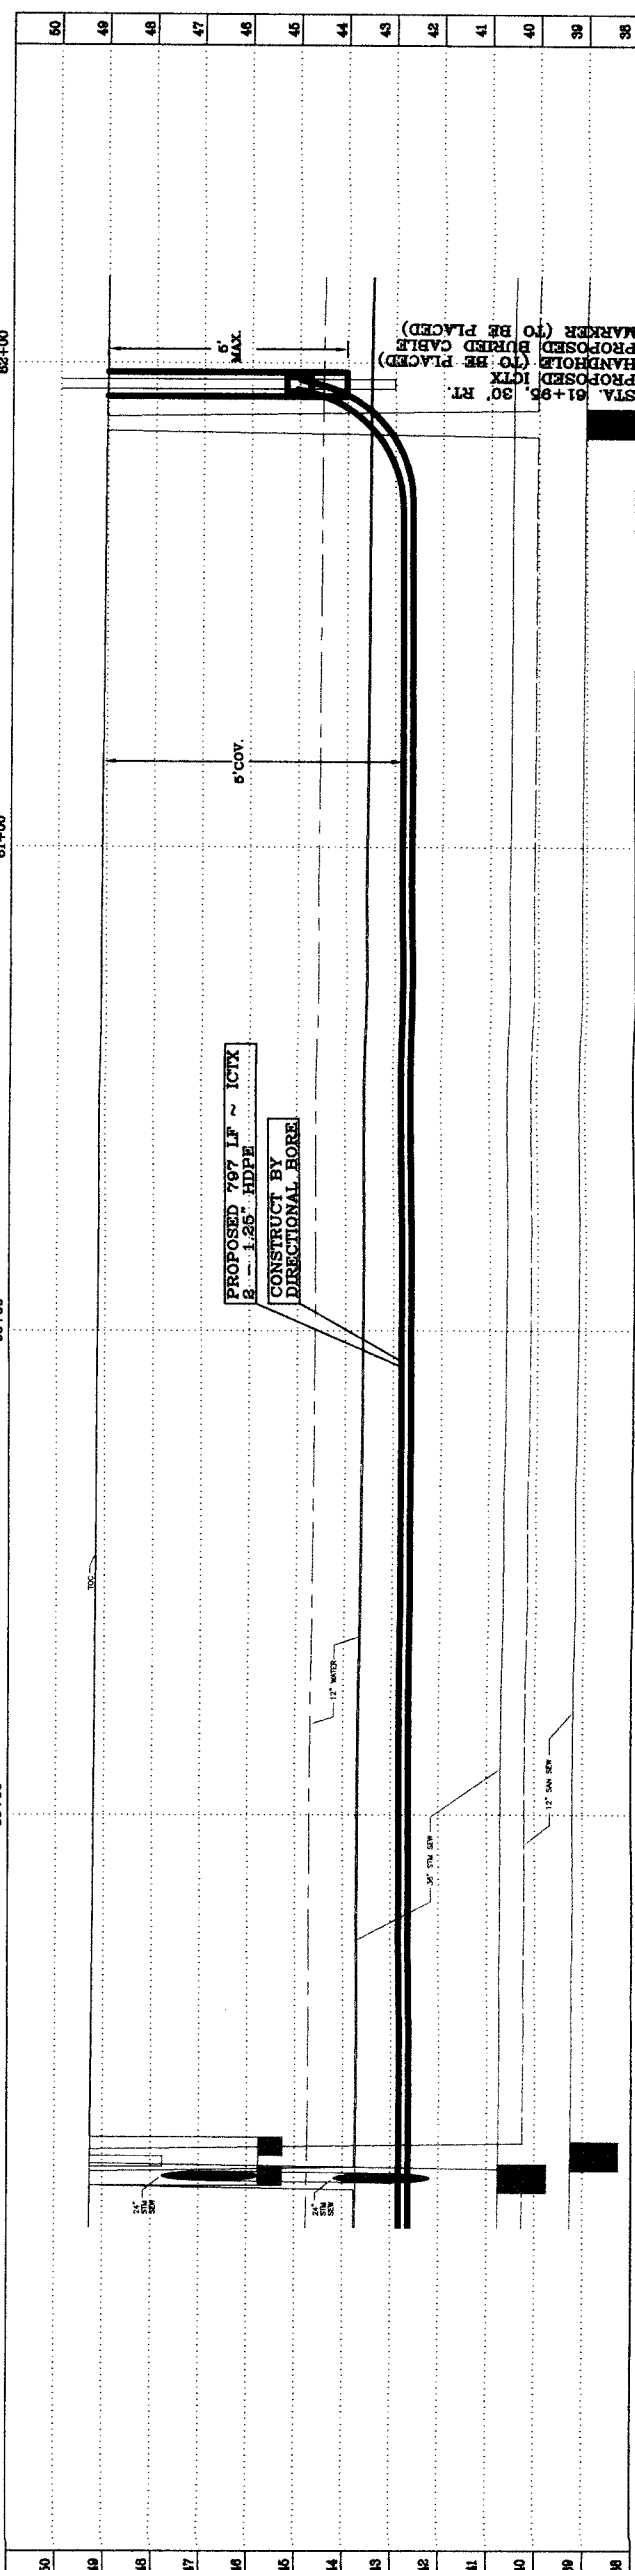

DISCLAIMER

GENERAL NOTES:
1. ALL KNOWN UNDERGROUND UTILITIES AND OBSTRUCTIONS ARE PRESENT ON DRAWINGS PLOTTED FROM AVAILABLE MAPS AND FIELD ENGINEERING OBSERVATIONS. IT SHALL BE THE CONTRACTOR'S RESPONSIBILITY TO LOCATE, PROTECT, AND REPAIR IF DAMAGED.
2. CALL UNDERGROUND SERVICE ALERT AT 1-800-344-8377 AT LEAST 48 HOURS PRIOR TO EXCAVATIONS.
3. CONTRACTORS RESPONSIBLE FOR POT-HOLING, LOCATING AND PROBING ALL UNDERGROUND STRUCTURES.

JOB NUMBER: J207251

TOTALS
FIBER THIS SHEET: 5 LF
FIBER CUMULATIVE: -
STATIONING 69+26-69+31
CONDUIT 5 LF

MATERIAL LIST QUANTITY
2 - 1.25" HDPE 5' EA
BURIED CABLE MARKER 1
HANDHOLE 1

TEO .LLC
5510 Community Drive
Houston, Texas 77005
281-536-5123 OFFICE
713-668-6334 FAX
teo@ic@gmail.com
FIRM # F-8978


EMERGENCY# 1-713-895-0002

WAVEMEDIA
TELECOM, LLC.

S. MASON RD.
CONSTRUCTION DRAWING
PRIVATE UTILITY LINES SHOWN
AT LEASE 48 HOURS BEFORE EXCAVATION IN STREET ROW, OR EASEMENTS CALL THE LINE STAR NOTIFICATION 713-222-4567

FORT BEND COUNTY
DEPARTMENT OF PUBLIC WORKS AND ENGINEERING
WATER
WASTEWATER
STORM
STREET & BRIDGE
TRAFFIC & TRANSPORTATION
STORM WATER QUALITY
FACILITIES

DATE: 2/24/10
DRAWING SCALE:
HORIZ: 1"= 20'
VERT: 1"= 02'
PHASE 4
SHEET 26 OF 32

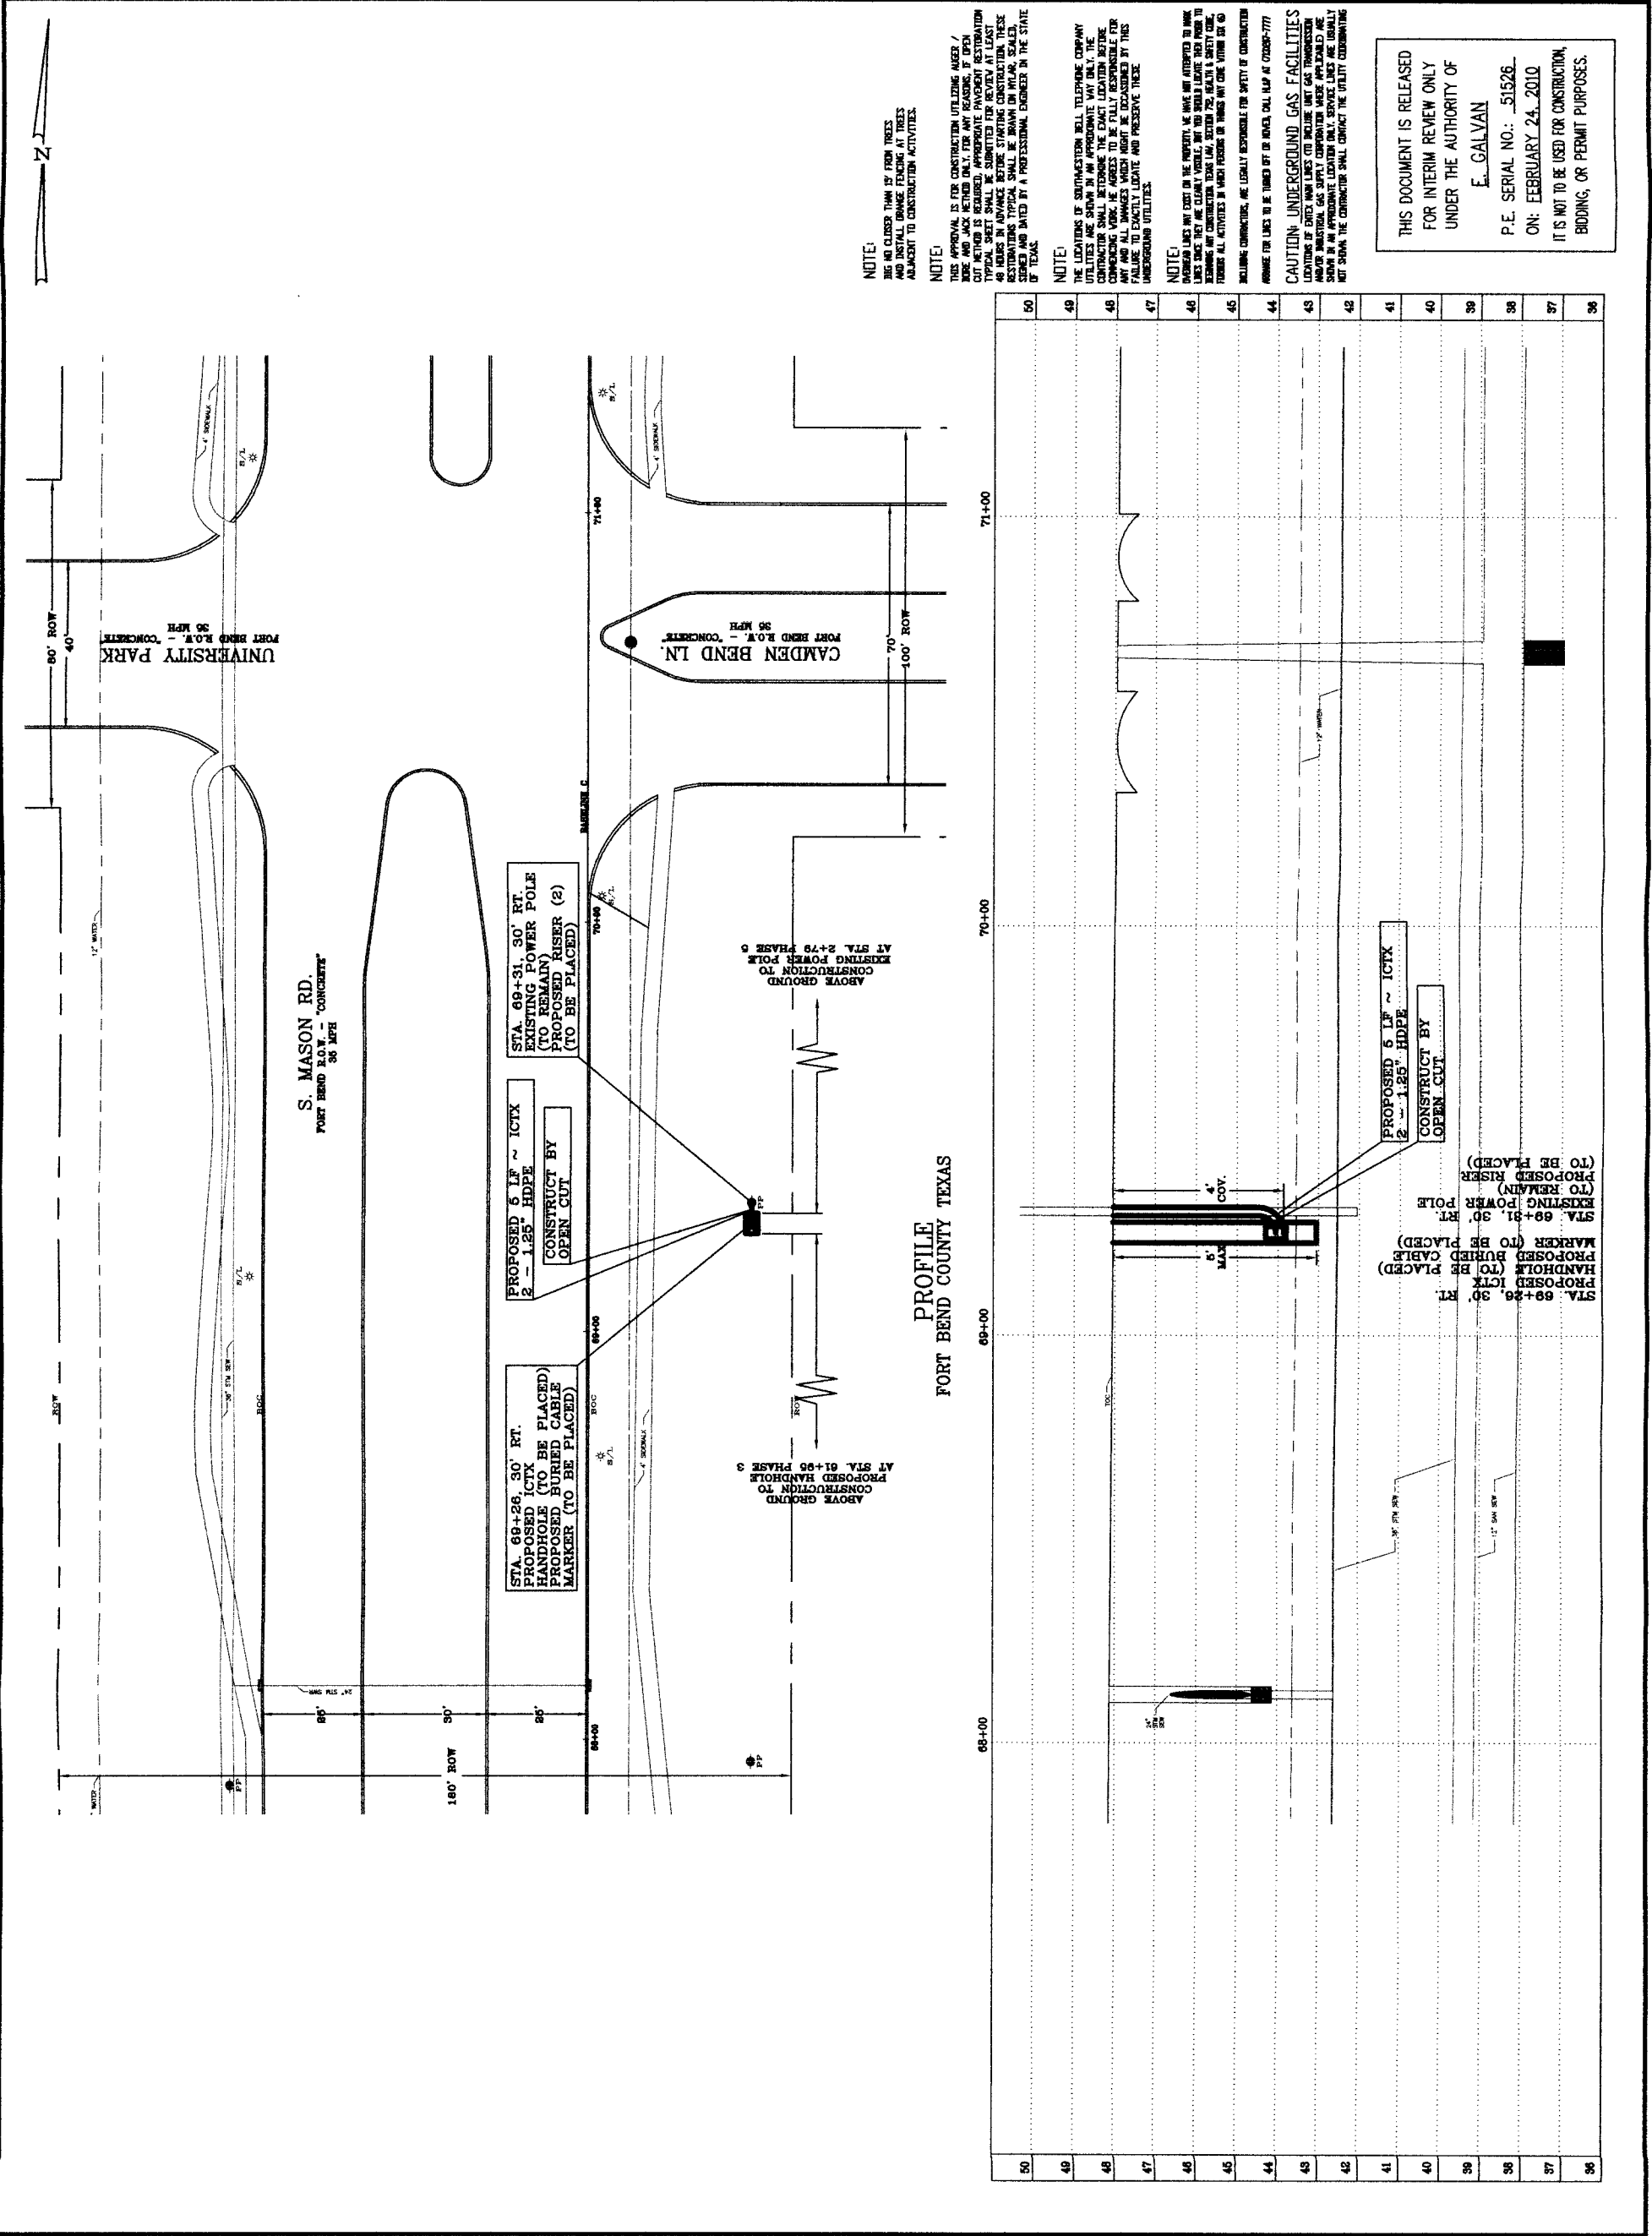

60

49

48

47

46

45

44

43

42

41

40

39

38

37

36

60

49

48

47

46

45

44

43

42

41

<

DATE:	2/24/10
DRAWING SCALE:	
HORIZ:	1" = 20'
VERT:	1" = 02'
PHASE 4 SHEET 27 OF 32 No.	

DISCLAIMER

- GENERAL NOTES:
1. ALL KNOWN UNDERGROUND UTILITIES AND OBSTRUCTIONS ARE PRESENT ON DRAWINGS PLOTTED FROM AVAILABLE MAPS AND FIELD ENGINEERING OBSERVATIONS. IT SHALL BE THE CONTRACTOR'S RESPONSIBILITY TO LOCATE, PROTECT, AND REPAIR IF DAMAGED.
 2. CALL UNDERGROUND SERVICE ALERT AT 1-800-344-8377 AT LEAST 48 HOURS PRIOR TO CONSTRUCTION. CONTRACTORS RESPONSIBLE FOR POT-HOLING, LOCATING AND PROBING ALL UNDERGROUND STRUCTURES.

JOB NUMBER: J207251

TOTALS

FIBER THIS SHEET: 266 LF

FIBER CUMULATIVE: —

STATIONING 0+00—END

CONDUIT 266 LF

MATERIAL LIST		QUANTITY
2 — 1.25" HDPE	BURIED CABLE MARKER	266' EA
HANDHOLE		2

TEO.LLC

5510 Community Drive
Houston, Texas

77005

281-536-5123 OFFICE

713-668-6334 FAX

teolico@gmail.com

FIRM # F-8978



EMERGENCY# 1-713-895-0002

WAVEMEDIA

TELECOM, LLC.

WESTHEIMER PKWY

CONSTRUCTION DRAWING

PRIVATE UTILITY LINES SHOWN


AT LEAST 48 HOURS BEFORE EXCAVATION IN STREET BOLD OR EASEMENTS CALL THE LINE STAR NOTIFICATION 1-800-828-5522

FORT BEND COUNTY

DEPARTMENT OF PUBLIC WORKS AND ENGINEERING

WATER	TRAFFIC & TRANSPORTATION
WASTEWATER	STORM WATER QUALITY
STORM	FACILITIES
STREET & BRIDGE	

DATE:	2/24/10
DRAWING SCALE:	
HORIZ:	1"= 20'
VERT:	1"= 02'
PHASE	4
SHEET	28 OF 32

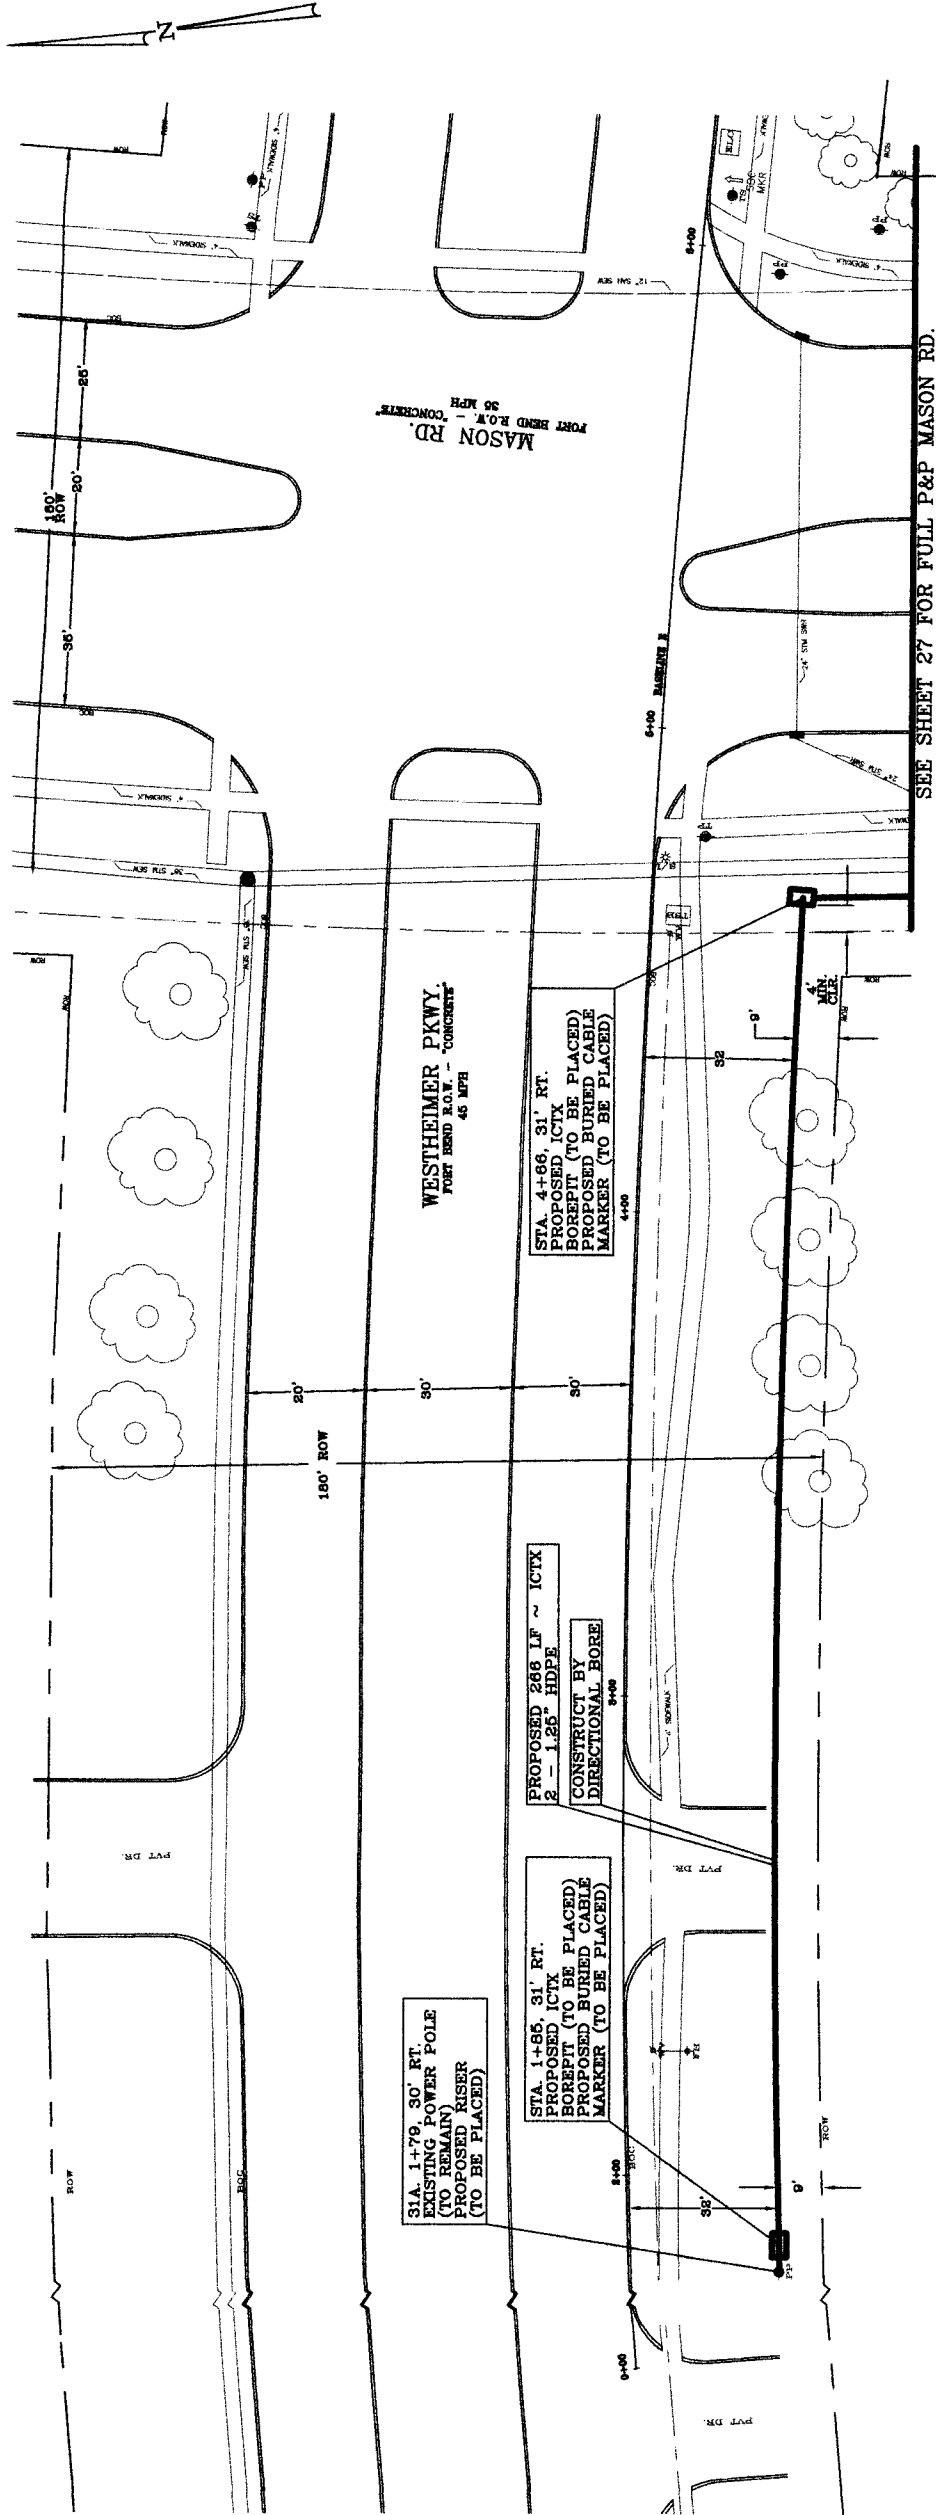


CAUTION: UNDERGROUND GAS FACILITIES
LOCATIONS OF EXISTING GAS LINES (TO INCLUDE EXISTING GAS TRANSMISSION LINES) ARE SHOWN IN AN APPROXIMATE MANNER. THE CONTRACTOR SHALL VERIFY THE LOCATION OF ALL EXISTING GAS LINES PRIOR TO CONSTRUCTION. THE CONTRACTOR SHALL CONTACT THE UTILITY CONSTRUCTION COMMITTEE AT (713) 252-5671 OR (713) 252-5671 A NUMBER OF 48 HOURS PRIOR TO CONSTRUCTION TO HAVE MAIN AND SERVICE LINES FIELD LOCATED.





PROFILE
FORT BEND COUNTY TEXAS

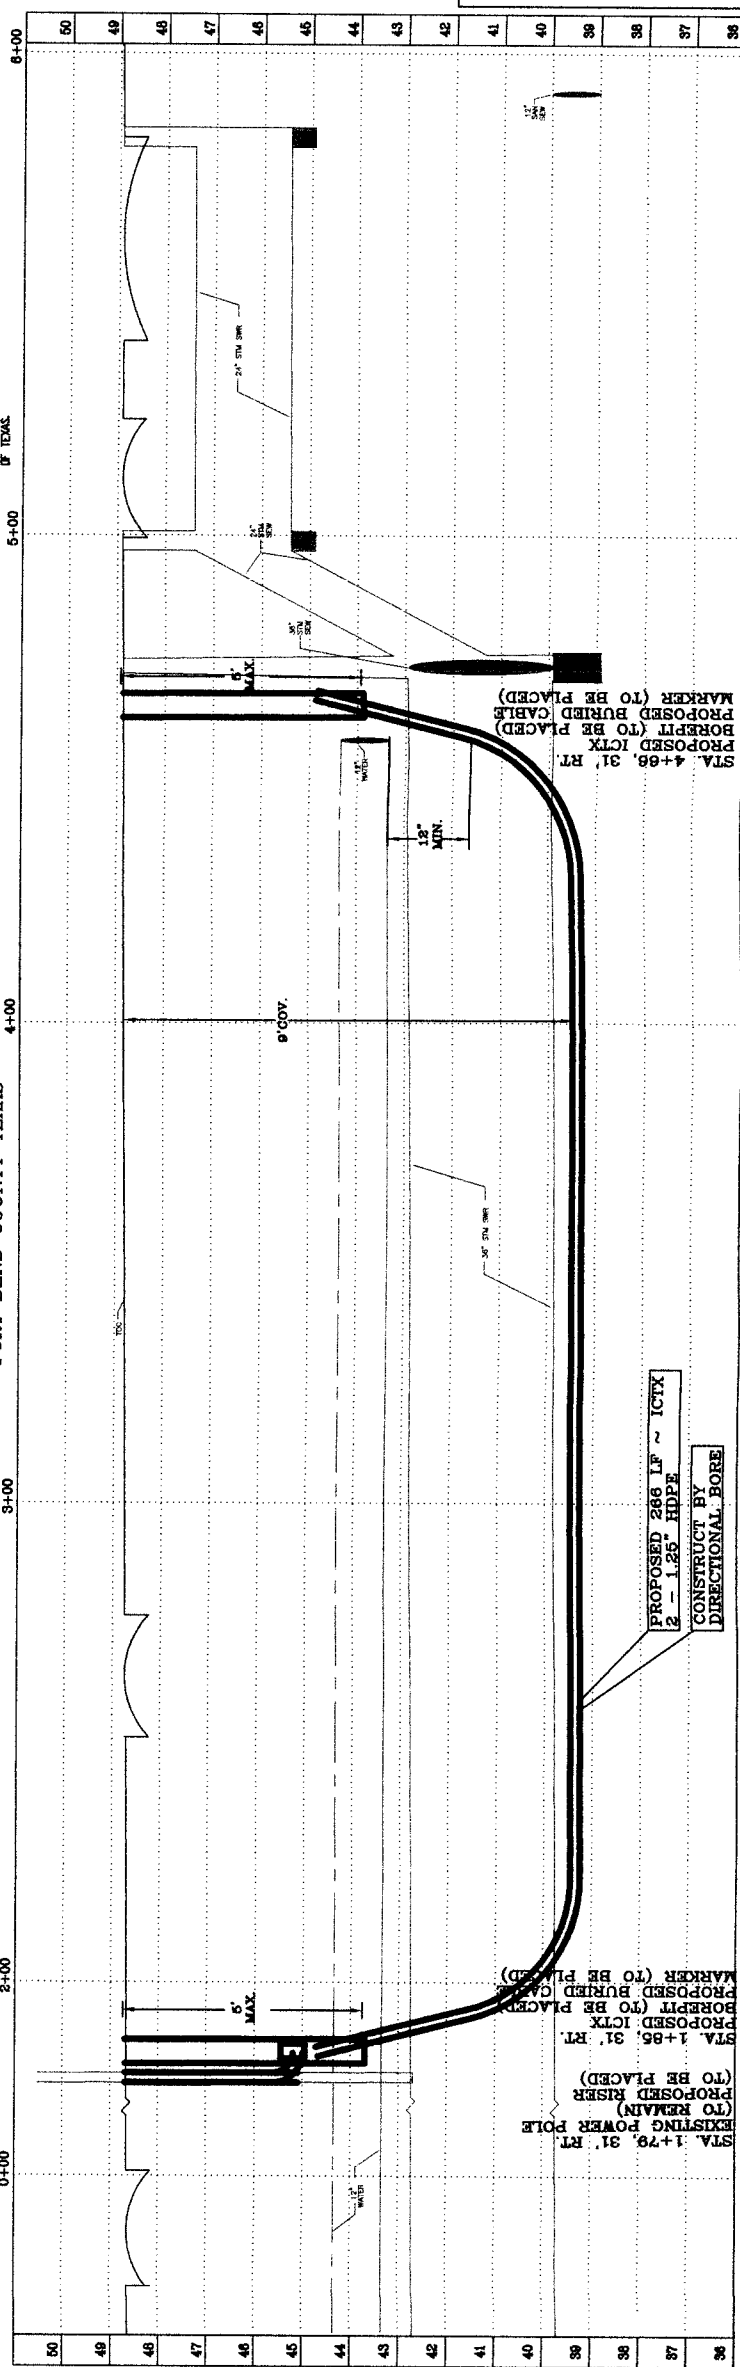


NOTE:
THIS APPROVAL IS FOR CONSTRUCTION UTILIZING ABER / BORE AND JACK METHOD ONLY. FOR ANY REVISIONS, IF OPEN UTILITIES ARE SHOWN IN AN APPROXIMATE MANNER, THE CONTRACTOR SHALL VERIFY THE LOCATION OF ALL EXISTING UTILITIES PRIOR TO CONSTRUCTION. THE CONTRACTOR SHALL CONTACT THE UTILITY CONSTRUCTION COMMITTEE AT (713) 252-5671 OR (713) 252-5671 A NUMBER OF 48 HOURS PRIOR TO CONSTRUCTION TO HAVE MAIN AND SERVICE LINES FIELD LOCATED.



THIS DOCUMENT IS RELEASED
FOR INTERIM REVIEW ONLY
UNDER THE AUTHORITY OF
E. GALVAN
P.E. SERIAL NO.: 51526
ON: FEBRUARY 24, 2010
IT IS NOT TO BE USED FOR CONSTRUCTION,
BIDDING, OR PERMIT PURPOSES.

WARNING SIGNS ALONG MAJOR ROAD
(TYPICAL)

APPLY TO BASELINE A STATIONS 0+00 - END (ALONG MASON RD-NORTHBOUND)

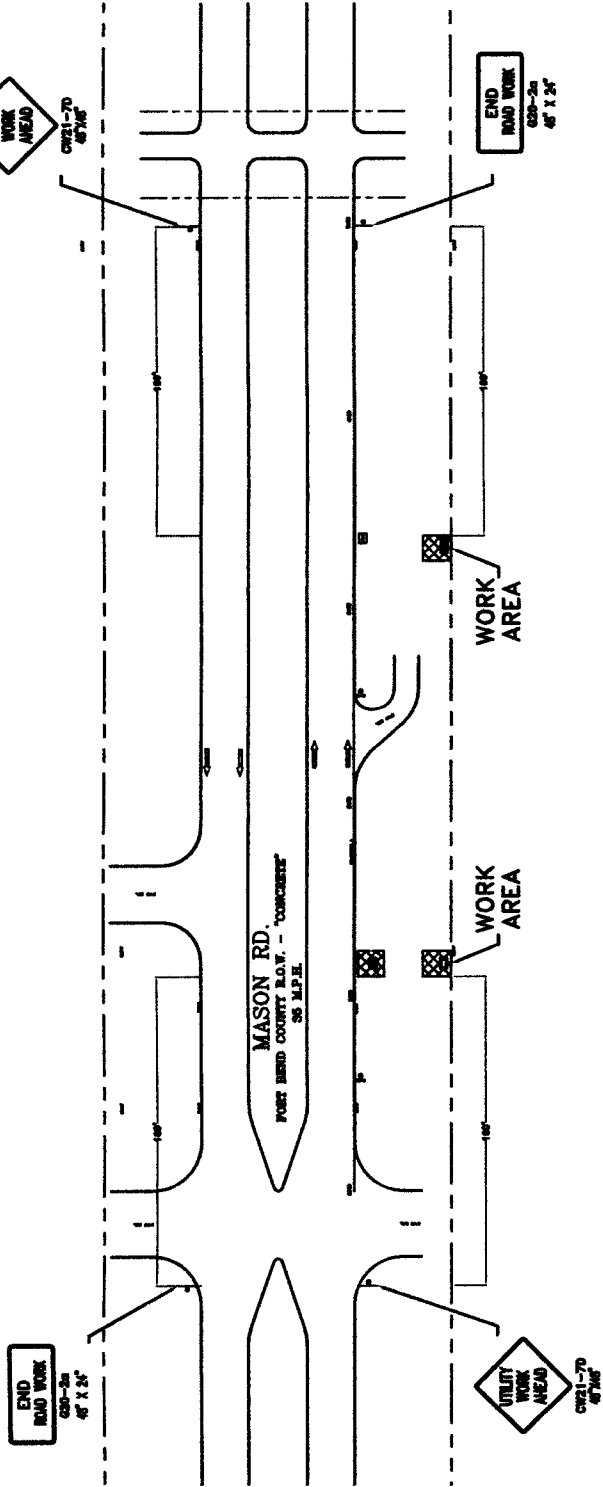

APPLY TO BASELINE B & C STATIONS 0+00 - END (ALONG MASON RD-NORTHBOUND)

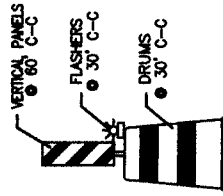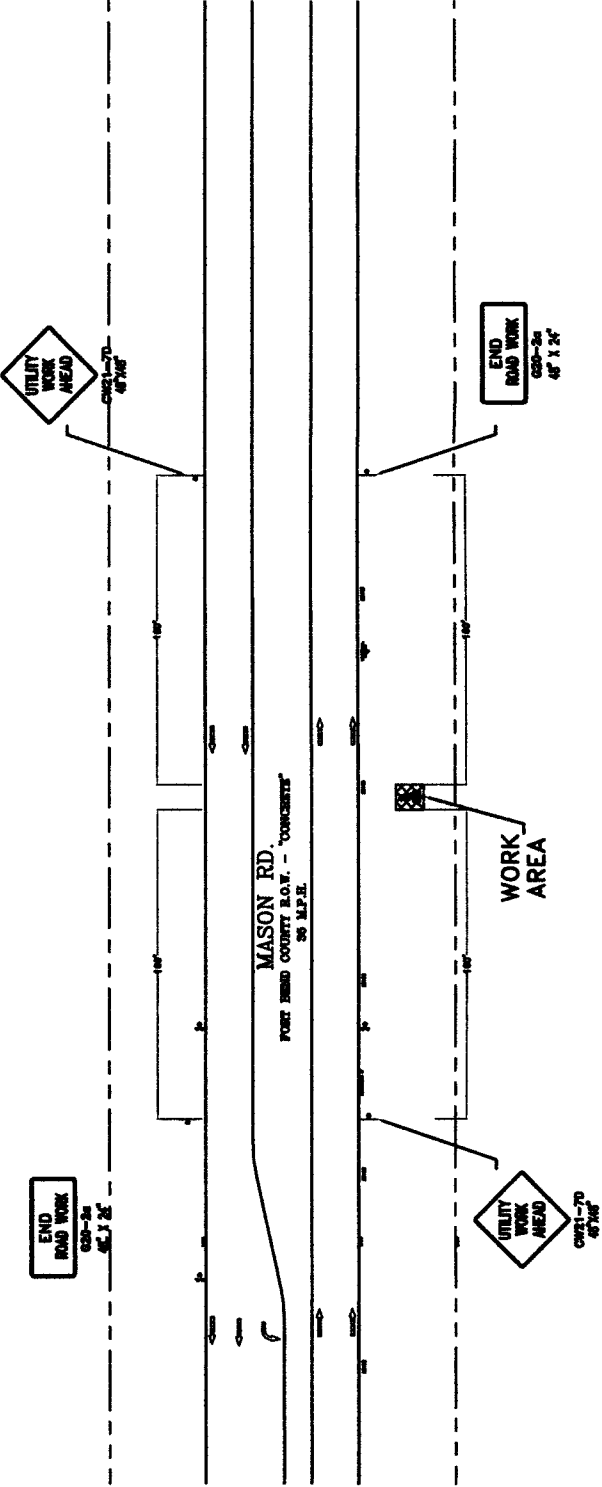


TYPICAL
DRUM PLACEMENT

CITY OF HOUSTON
TRAFFIC ENGINEERING DESIGN REVIEW SECTION
SPACING FOR CHANNELIZING DEVICES

- A - PLASTIC DRUMS ON MERGING TAPE AT 30' C-C WITH CHEVRON SIGNS AT 60' C-C AND TYPE "C" WARNING LIGHT (FOR OVERNIGHT CLOSURE).
 - B - PLASTIC DRUMS ON DOWNSTREAM TAPER AT 35' C-C.
 - C - PLASTIC DRUMS ON RADI AT 5' C-C.
 - D - PLASTIC DRUMS ON TANGENT @ 35' C-C WITH VERTICAL PANEL AT 70' C-C AND TYPE "C" WARNING LIGHT-(FOR OVERNIGHT CLOSURE).
 - E - PLASTIC DRUMS IN FRONT OF CONSTRUCTION ZONE AT 20' C-C WITH VERTICAL PANEL AT 40' C-C AND TYPE "A" WARNING LIGHT (FOR OVERNIGHT CLOSURE).
- CONCRETE TRAFFIC BARRIER (C.T.B.) OR LOW PROFILE CONCRETE TRAFFIC BARRIER (L.P.C.T.B.) WITH REFLECTORS AT 10' C-C. IF PAVEMENT DROP IS MORE THAN TWELVE INCHES (12") OR PLASTO-DRUM WITH GUARD RAIL MOUNTED.
- 28" TUBULAR MARKERS AT 30' C-C.
- NOTES:
a) 4-LANE TO 2-LANE UNDIVIDED ROADWAY SECTIONS AT 20' C-C.
b) 4-LANE DIVIDED ROADWAY TO ONE SIDE TWO-WAY ROAD AT 20' C-C.
c) LEFT LANE, RIGHT LANE STORAGE BAYS AT 15' C-C.

NOTES:

SPACINGS SHOWN ON TRAFFIC CONTROL PLANS SHALL SUPERSEDE THE ABOVE SPACINGS.
SPACINGS MAY BE ADJUSTED TO MEET DRIVEWAYS AND/OR MEDIAN OPENINGS.

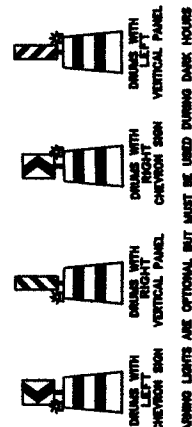

CITY OF HOUSTON
DEPARTMENT OF PUBLIC WORKS AND ENGINEERING
TRAFFIC NOTES

- 1 - CONTRACTOR SHALL PROVIDE AND INSTALL TRAFFIC CONTROL DEVICES IN CONFORMANCE WITH PART VI OF THE TEXAS MANUAL ON UNIFORM TRAFFIC CONTROL DEVICES (TEXAS MUTCD), MOST RECENT EDITION WITH REVISIONS) DURING CONSTRUCTION.
- 2 - LANE CLOSURE PERMITS ARE TO BE OBTAINED (SEE NOTE 7).
a) NO LANES SHALL BE CLOSED DURING THE HOURS OF 5:30 AM TO 7:00 PM MONDAY THRU FRIDAY IN DOWNTOWN/AUTOWAY AREA.
NO LANES SHALL BE CLOSED DURING THE HOURS OF 7:00 AM TO 8:00 AM AND 4:00 PM TO 6:00 PM MONDAY THRU FRIDAY ON MAJOR THOROUGHFARES.
NO LANES SHALL BE CLOSED ON RESIDENTIAL STREETS FROM 7:00 PM TO 7:00 AM.
- 3 - CONTRACTOR SHALL COVER OPEN EXCAVATIONS WITH STEEL PLATES ANCHORED PROPERLY DURING NON-WORKING HOUR AND OPEN LANES FOR NORMAL TRAFFIC FLOW.
- 4 - IF THE CONTRACTOR CHOOSES TO USE A DIFFERENT METHOD OF "TRAFFIC CONTROL PLANS" DURING THE CONSTRUCTION THAN WHAT IS OUTLINED IN THE CONTRACT DRAWINGS, HE/SHE SHALL BE RESPONSIBLE TO PREPARE AND SUBMIT AN ALTERNATIVE SET REPRODUCIBLE UNLARS, SEALED AND SIGNED BY A PROFESSIONAL ENGINEER LICENSED IN THE STATE OF TEXAS, WITH THE ENTIRE APPROVED SET OF DRAWINGS, TO PLAN REVIEW SECTION FOR REVIEW AND APPROVAL, TEN WORKING DAYS PRIOR TO IMPLEMENTATION.
- 5 - APPROVED COPIES OF THE TRAFFIC CONTROL PLANS AND LANE CLOSURE PERMITS SHALL BE AVAILABLE FOR INSPECTION AT JOB SITE AT ALL TIMES.
- 6 - A REQUEST FOR LANE CLOSURE PERMIT MUST BE MADE AT LEAST TEN (10) WORKING DAYS PRIOR TO THE DATE WHEN THE CLOSURE IS STARTED. NOTE THAT WORKING HOURS MAY BE RESTRICTED OR REQUEST MAY BE DENIED. CALL 713 637-7200 FOR AN APPLICATION.
- 7 - ALL TRAFFIC CONTROL DEVICES USED AT NIGHT SHALL BE REFLECTORIZED OR ILLUMINATED.
- 8 - CONTRACTOR SHALL MAINTAIN LOCAL DRIVEWAY ACCESS TO RESIDENTIAL AND COMMERCIAL PROPERTIES ADJACENT TO WORK AREA AT ALL TIMES.
- 9 - CONTRACTOR SHALL NOTIFY FIRE, POLICE, METROPOLITAN TRANSIT AUTHORITY, AND SCHOOLS FIVE (5) WORKING DAYS PRIOR TO IMPLEMENTATION FOR TRAFFIC CONTROLS.

LEGENDS:


- WORK AREA
- ROAD/LANE CLOSED AREA
- DRUMS WITH LEFT CHEVRON SIGN
- DRUMS WITH RIGHT VERTICAL PANEL
- DRUMS WITH RIGHT CHEVRON SIGN
- DRUMS WITH LEFT VERTICAL PANEL
- PLASTIC DRUMS
- 28" TUBULAR MARKERS
- 28" TRAFFIC CONES
- TRAFFIC CONSTRUCTION SIGNS
- TYPE III BARRICADE WITH 2 TYPE "A" WARNING LIGHTS
- LAW OFFICER
- FLAGGER
- FLASHING ARROW PANEL
- DIRECTION OF TRAFFIC FLOW

JOB NUMBER: J207151

WAVEMEDIA
TELECOM, LLC.

THIS DOCUMENT IS RELEASED
FOR INTERIM REVIEW ONLY
UNDER THE AUTHORITY OF
E. GALVAN
P.E. SERIAL NO.: 51526
ON: FEBRUARY 24, 2010
IT IS NOT TO BE USED FOR CONSTRUCTION,
BIDDING, OR PERMIT PURPOSES.

TEO .LLC
5510 Community Drive
Houston, Texas
77005
281-536-5123 OFFICE
713-668-6334 FAX
teoicc@gmail.com
FIRM # F-8978

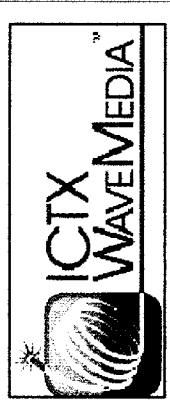

EMERGENCY# 1-713-895-0002

TRAFFIC CONTROL PLAN



CITY OF HOUSTON

DATE	2/24/10
DRAWING SCALE	N/A
HORIZ	N/A
VERT	N/A

SHEET
No. 29 of 32

WARNING SIGNS ALONG MAJOR ROAD

APPLY TO BASELINE D & E STATIONS 0+00 - END (ALONG MASON RD-NORTHBOUND & WESTBOUND)

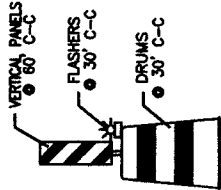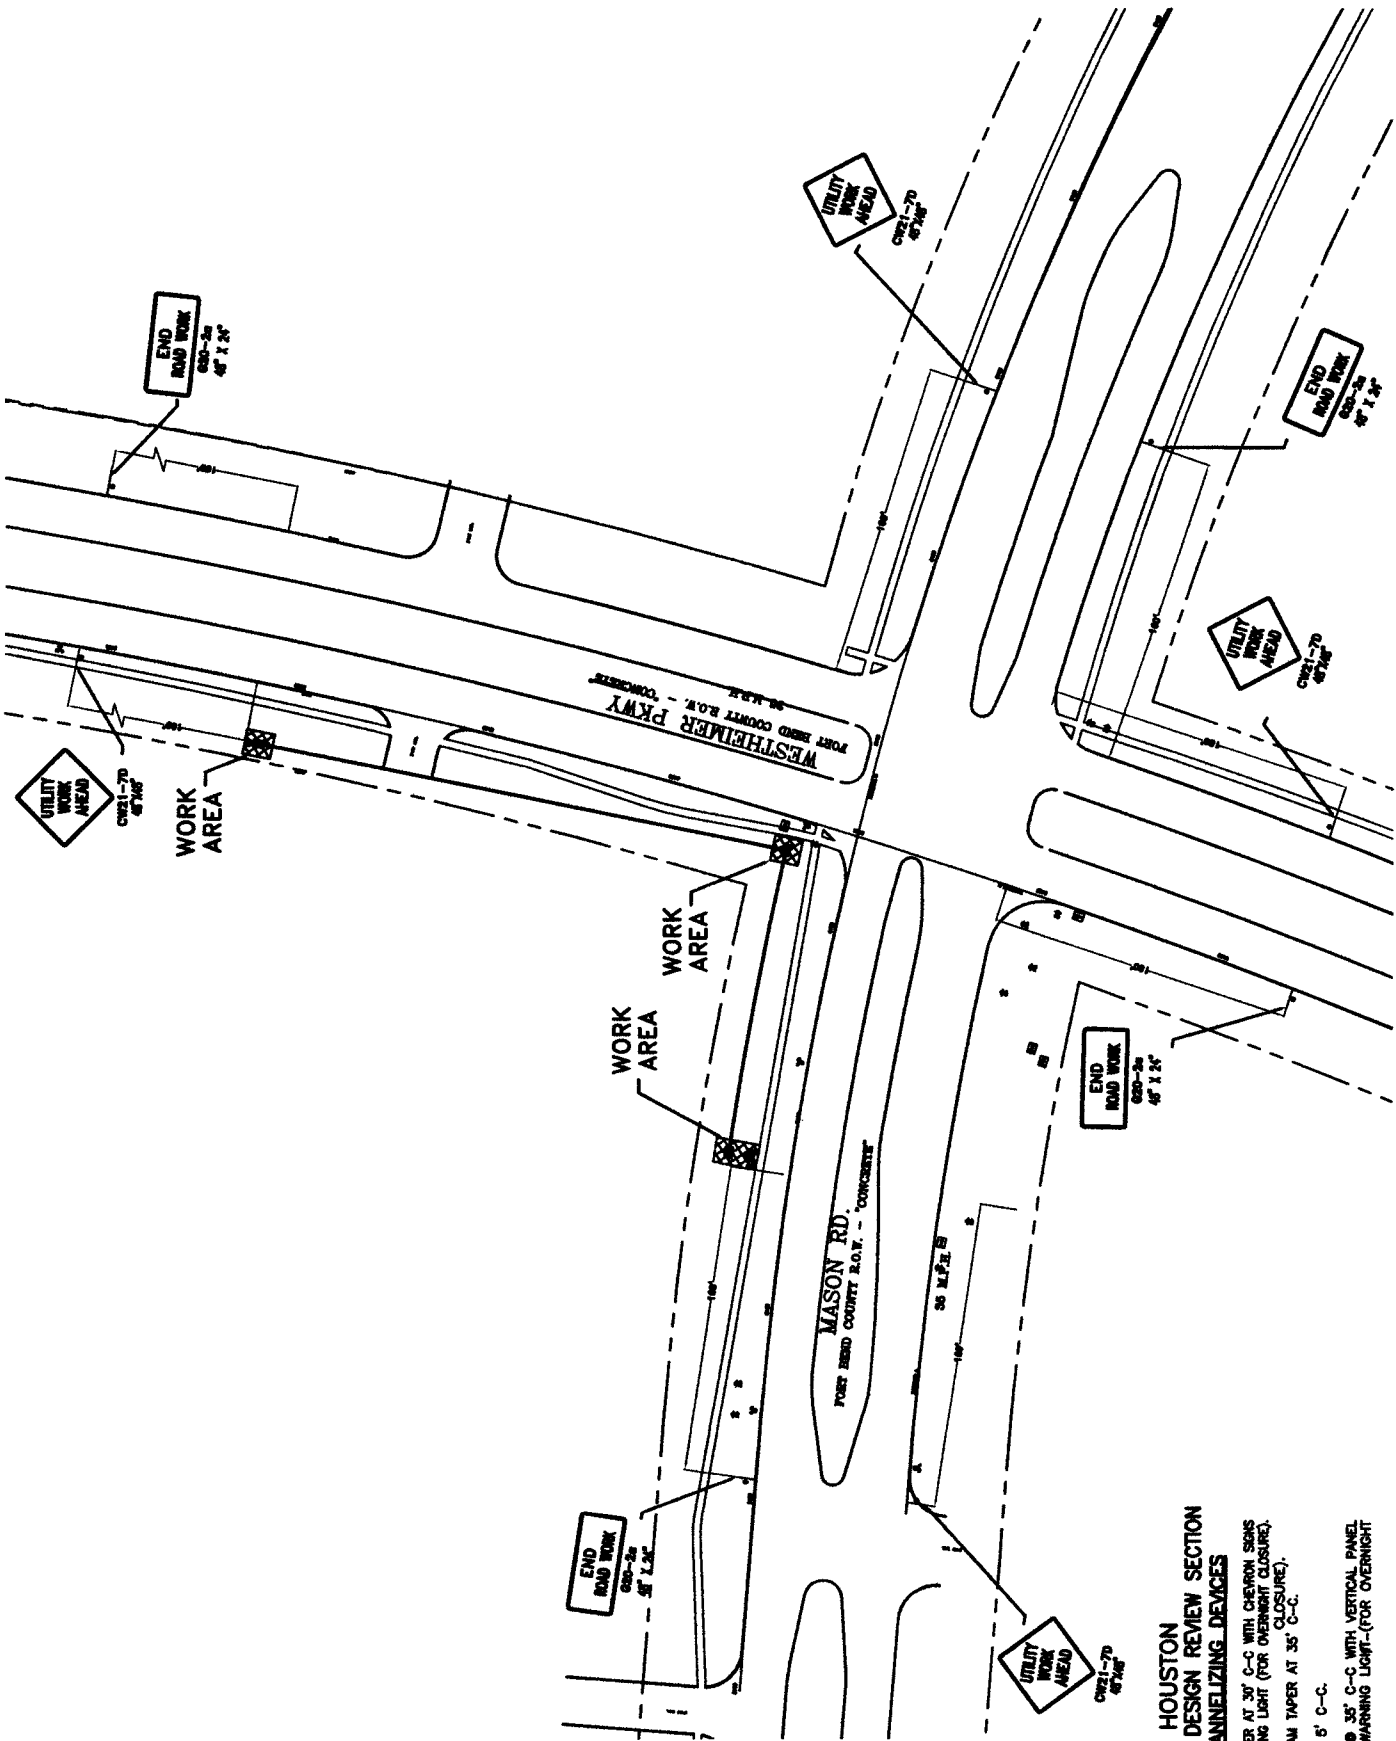

TYPICAL
DRUM PLACEMENT

CITY OF HOUSTON
TRAFFIC ENGINEERING DESIGN REVIEW SECTION
SPACING FOR CHANNELIZING DEVICES

- A - PLASTIC DRUMS ON MERGING TAPER AT 30' C-C WITH CHEVRON SIGNS AT 60' C-C AND TYPE "C" WARNING LIGHT (FOR OVERNIGHT CLOSURE).
 - B - PLASTIC DRUMS ON DOWNSTREAM TAPER AT 35' C-C.
 - C - PLASTIC DRUMS ON RADI AT 5' C-C.
 - D - PLASTIC DRUMS ON TANGENT @ 35' C-C WITH VERTICAL PANEL AT 70' C-C AND TYPE "C" WARNING LIGHT-(FOR OVERNIGHT CLOSURE).
 - E - PLASTIC DRUMS IN FRONT OF CONSTRUCTION ZONE AT 20' C-C WITH VERTICAL PANELS AT 40' C-C AND TYPE "A" WARNING LIGHT (FOR OVERNIGHT CLOSURE).
- CONCRETE TRAFFIC BARRIER (C.T.B.) OR LOW PROFILE CONCRETE TRAFFIC BARRIER (L.P.C.T.B.) WITH REFLECTORS AT 10' C-C. IF PAVEMENT DROP IS MORE THAN TWELVE INCHES (12") OR PLASTIC DRUM WITH GUARD RAIL MOUNTED.
- 28" TUBULAR MARKERS AT 30' C-C.
- NOTES:
a) 4-LANE TO 2-LANE UNDIVIDED ROADWAY SECTIONS AT 20' C-C.
b) 4-LANE DIVIDED ROADWAY TO ONE SIDE TWO-WAY ROAD AT 20' C-C.
c) LEFT LANE, RIGHT LANE STORAGE BAYS AT 15' C-C.

NOTES:

SPACINGS SHOWN ON TRAFFIC CONTROL PLANS SHALL SUPERSEDE THE ABOVE SPACINGS.
SPACINGS MAY BE ADJUSTED TO MEET DRIVEWAYS AND/OR MEDIAN OPENINGS.

WARNING LIGHTS ARE OPTIONAL BUT MUST BE USED DURING DARK HOURS

CITY OF HOUSTON
DEPARTMENT OF PUBLIC WORKS AND ENGINEERING
TRAFFIC NOTES

- 1 - CONTRACTOR SHALL PROVIDE AND INSTALL TRAFFIC CONTROL DEVICES IN CONFORMANCE WITH PART VI OF THE TEXAS MANUAL ON UNIFORM TRAFFIC CONTROL DEVICES (TEXAS MUTCD), MOST RECENT EDITION WITH REVISIONS) DURING CONSTRUCTION.
- 2 - LANE CLOSURE PERMITS ARE TO BE OBTAINED (SEE NOTE 7).
a) NO LANES SHALL BE CLOSED DURING THE HOURS OF 5:30 AM TO 7:00 PM MONDAY THRU FRIDAY IN DOWNTOWN/AUTOTOWN AREA.
NO LANES SHALL BE CLOSED DURING THE HOURS OF 7:00 AM TO 8:00 AM AND 4:00 PM TO 6:00 PM MONDAY THRU FRIDAY ON MAJOR THOROUGHFARES.
NO LANES SHALL BE CLOSED ON RESIDENTIAL STREETS FROM 7:00 PM TO 7:00 AM.
- 3 - CONTRACTOR SHALL COVER OPEN EXCAVATIONS WITH STEEL PLATES ANCHORED PROPERLY DURING NON-WORKING HOUR AND OPEN LANES FOR NORMAL TRAFFIC FLOW.
- 4 - IF THE CONTRACTOR CHOOSES TO USE A DIFFERENT METHOD OF "TRAFFIC CONTROL PLANS" DURING THE CONSTRUCTION THAN WHAT IS OUTLINED IN THE CONTRACT DRAWINGS, HE/SHE SHALL BE RESPONSIBLE TO PREPARE AND SUBMIT AN ALTERNATIVE SET REPRODUCIBLE AT LANS, SEALED AND SIGNED BY A PROFESSIONAL ENGINEER LICENSED IN THE STATE OF TEXAS, WITH THE ENTIRE APPROVED SET OF DRAWINGS, TO PLAN REVIEW SECTION FOR REVIEW AND APPROVAL, TEN WORKING DAYS PRIOR TO IMPLEMENTATION.
- 5 - APPROVED COPIES OF THE TRAFFIC CONTROL PLANS AND LANE CLOSURE PERMITS SHALL BE AVAILABLE FOR INSPECTION AT JOB SITE AT ALL TIMES.
- 6 - A REQUEST FOR LANE CLOSURE PERMIT MUST BE MADE AT LEAST TEN (10) WORKING DAYS PRIOR TO THE DATE WHEN THE CLOSURE IS REQUESTED. NOTE THAT WORKING HOURS MAY BE RESTRICTED OR REQUEST MAY BE DENIED. CALL 713 837-7280 FOR AN APPLICATION.
- 7 - ALL TRAFFIC CONTROL DEVICES USED AT NIGHT SHALL BE REFLECTORIZED OR ILLUMINATED.
- 8 - CONTRACTOR SHALL MAINTAIN LOCAL DRIVEWAY ACCESS TO RESIDENTIAL AND COMMERCIAL PROPERTIES ADJACENT TO WORK AREA AT ALL TIMES.
- 9 - CONTRACTOR SHALL NOTIFY FIRE, POLICE, METROPOLITAN TRANSIT AUTHORITY, AND SCHOOLS FIVE (5) WORKING DAYS PRIOR TO IMPLEMENTATION FOR TRAFFIC CONTROLS.

LEGENDS:

- WORK AREA
- ROAD/LANE CLOSED AREA
- DRUMS WITH LEFT CHEVRON SIGN
- DRUMS WITH RIGHT CHEVRON SIGN
- DRUMS WITH RIGHT CHEVRON SIGN
- DRUMS WITH LEFT VERTICAL PANEL
- PLASTIC DRUMS
- 28" TUBULAR MARKERS
- 28" TRAFFIC CONES
- TRAFFIC CONSTRUCTION SIGNS
- TYPE III BARRICADE WITH 2 TYPE "A" WARNING LIGHTS
- LAW OFFICER
- FLAGGER
- FLASHING ARROW PANEL
- DIRECTION OF TRAFFIC FLOW

JOB NUMBER: J207151

WAVEMEDIA
TELECOM, LLC.

THIS DOCUMENT IS RELEASED
FOR INTERIM REVIEW ONLY
UNDER THE AUTHORITY OF
E. GALVAN
P.E. SERIAL NO.: 51526
ON: FEBRUARY 24, 2010
IT IS NOT TO BE USED FOR CONSTRUCTION,
BIDDING, OR PERMIT PURPOSES.

TEO .LLC
5510 Community Drive
Houston, Texas
77005
281-536-5123 OFFICE
713-688-6334 FAX
teo.llc@gmail.com
FIRM # F-8878



EMERGENCY# 1-713-895-0002


TRAFFIC CONTROL PLAN

CITY OF HOUSTON

DATE	2/24/10
DRAWING SCALE	N/A
HORIZ	N/A
VERT	N/A
SHEET No	30 of 32

TYPICAL DETAIL 'B' INDUSTRY STANDARD


12"x12" CONCRETE ENCASUREMENT

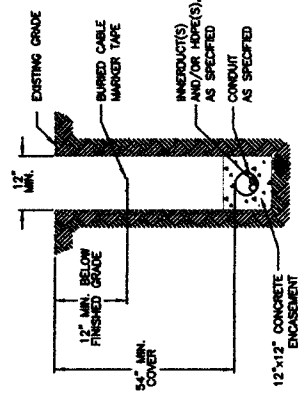

NOTE: BACKFILL MUST BE MADE WITH ROCK FREE MATERIAL.

TYPICAL DETAIL 'A' INDUSTRY STANDARD


TRENCH PLACEMENT CONDUIT(S) OR DIRECT BURIED CABLE

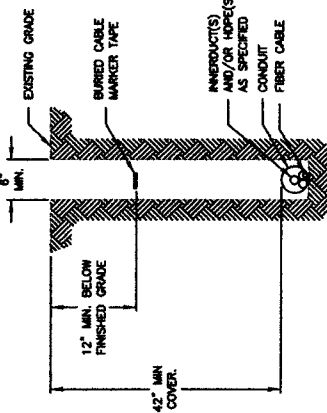

NOTE: BACKFILL MUST BE MADE WITH ROCK FREE MATERIAL.

TYPICAL DETAIL 'C' INDUSTRY STANDARD


DIRECT BURIED HOPE OR FIBER CABLE

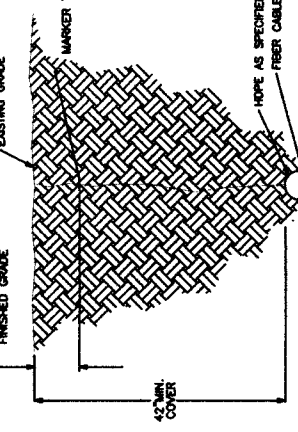

INDUSTRY STANDARD 'D'

CROSS SECTION OF INNERDUCT(S) AND/OR HOPE(S) AS SPECIFIED


INNERDUCTS AND/OR HOPE(S), AS SPECIFIED

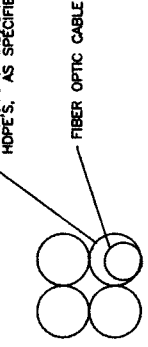

INDUSTRY STANDARD 'E'


HOPE WITH CABLE CROSS SECTION

INNERDUCTS

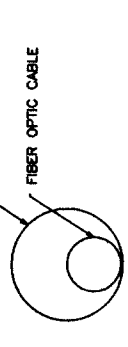

TYPICAL DETAIL 'H' INDUSTRY STANDARD


DIRECTIONAL BORE HOPE OR FIBER CABLE

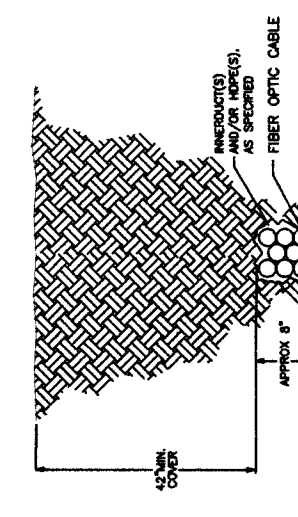

INDUSTRY STANDARD 'F'


JACK AND BORE MAIN TRACK

INNERDUCTS AND/OR HOPE(S), AS SPECIFIED

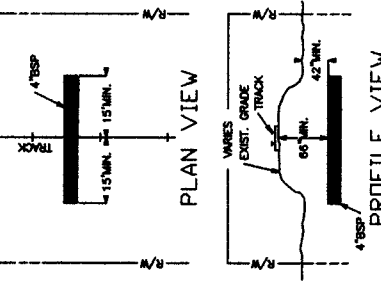

INDUSTRY STANDARD 'G'




JACK AND BORE AUXILIARY TRACK

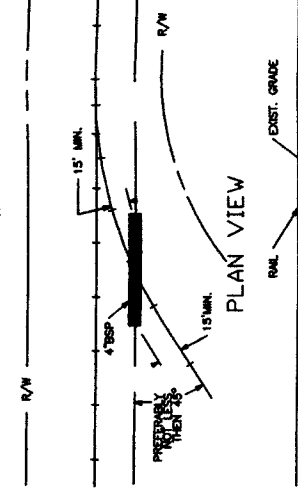

INDUSTRY STANDARD 'I'

UNDERGROUND SERVICE ALERT (USA) MARKER

INNERDUCTS AND/OR HOPE(S), AS SPECIFIED

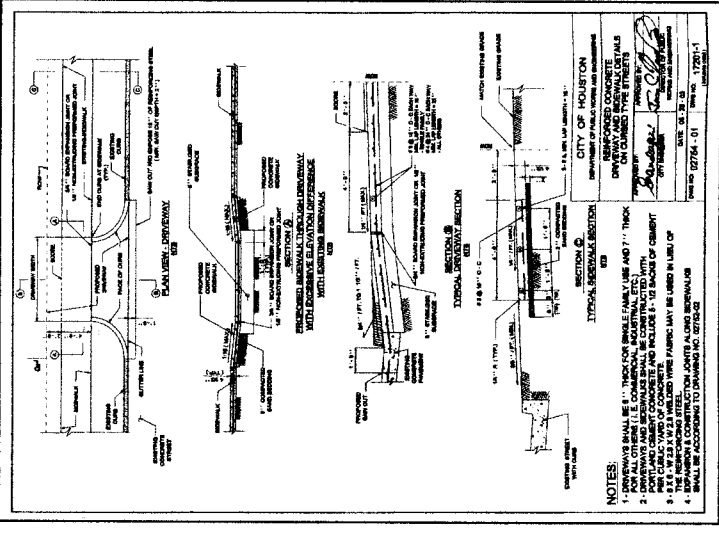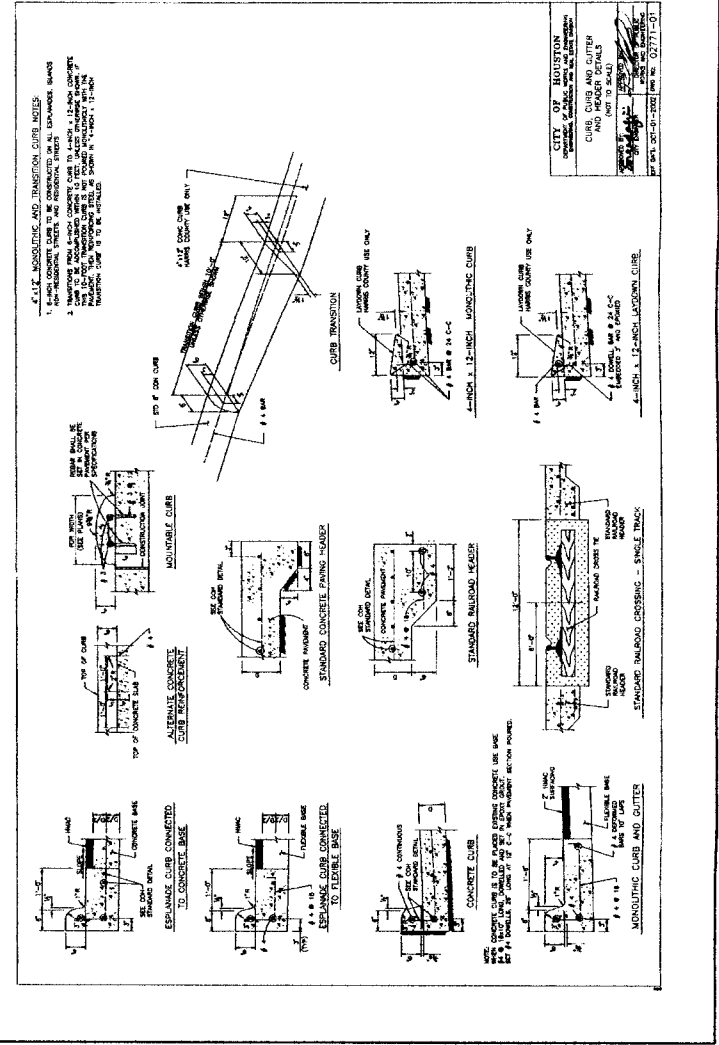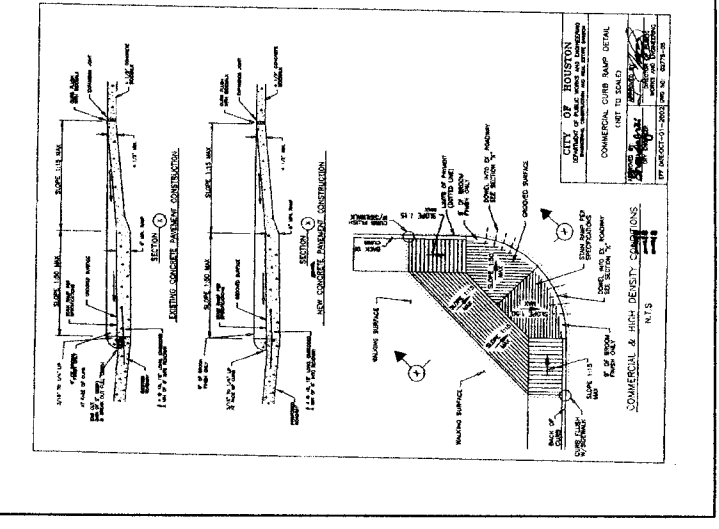

DISCLAIMER

GENERAL NOTES:
1. ALL KNOWN UNDERGROUND UTILITIES AND OBSTRUCTIONS ARE PRESENT ON MAPS AND FIELD ENGINEERING RECORDS. CONTRACTORS SHALL BE RESPONSIBLE FOR LOCATING, PROTECTING, AND REPAIRING ALL UNDERGROUND UTILITIES.
2. CALL UNDERGROUND SERVICE ALERT AT 800-368-8377 AT LEAST 48 HOURS BEFORE ANY EXCAVATION.
3. CONTRACTORS RESPONSIBLE FOR POT-HOLING, LOCATING AND PROBING ALL UNDERGROUND STRUCTURES.

JOB NUMBER: J207251

THIS DOCUMENT IS RELEASED FOR INTERM REVIEW ONLY UNDER THE AUTHORITY OF E. GALVAN


P.E. SERIAL NO.: 51528
ON: FEBRUARY 24, 2009
IT IS NOT TO BE USED FOR CONSTRUCTION, BIDDING, OR PERMIT PURPOSES.

TEO .LLC

5510 Community Drive
Houston, Texas 77005
281-536-5123 OFFICE
713-668-6334 FAX
teolc@gmail.com
FIRM # F-8978

WAVEMEDIA
TELECOM, LLC.











EMERGENCY # 1-713-895-0002

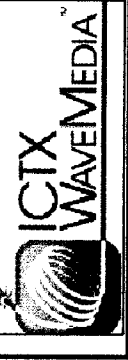

GENERAL CONSTRUCTION DETAILS

FILE NO	02/24/10
DRAWING SCALE	NTS
VERT	NTS
SHEET NO	31 of 32

DETAIL "A"
EXPLODED ISOMETRIC DETAIL

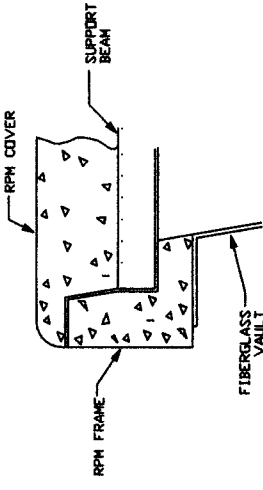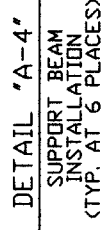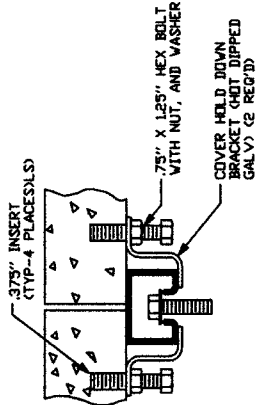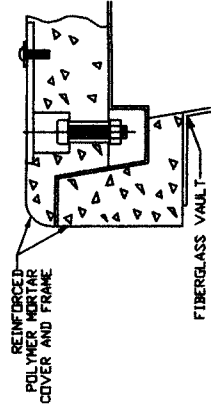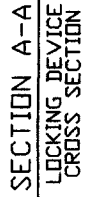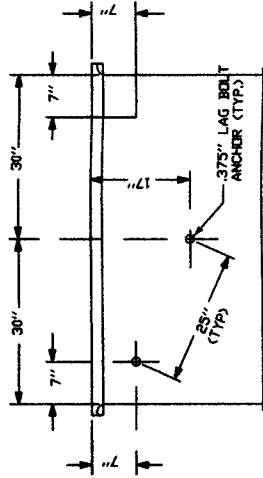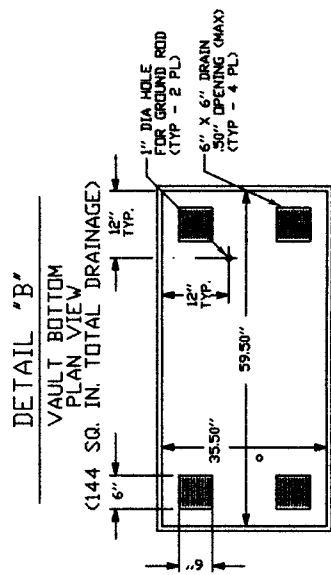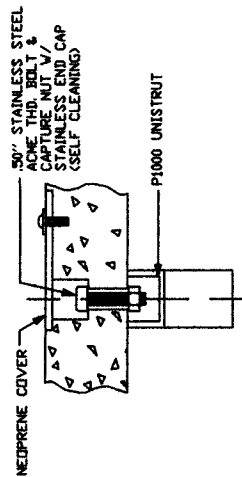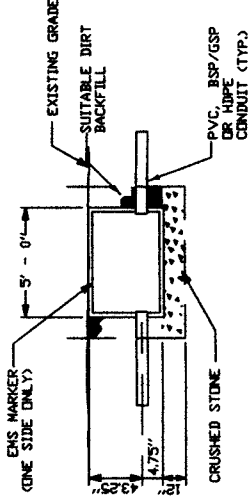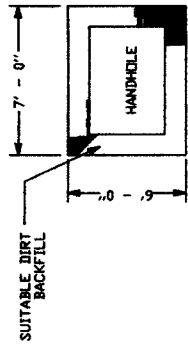

NOTES:

1. VOID IN EXCAVATED AREAS TO BE BACKFILLED WITH SELECT MATERIAL.
2. BOTTOM OF EXCAVATED PIT TO BE BACKFILLED WITH 12" OF CRUSHED STONE (75" GRADE).
3. SHORING WILL BE REQUIRED.
4. THIS HANDHOLE IS OF FIBERGLASS MATERIAL, APPROXIMATELY POUNDS IN WEIGHT. THE LIDS ARE POLYMER CONCRETE MATERIAL, EACH APPROXIMATELY POUNDS.

NOTE:
LINEAR DISTANCE BETWEEN
LAG BOLT ANCHORS MUST
BE 25".

DISCLAIMER

GENERAL NOTES:

1. ALL KNOWN UNDERGROUND UTILITIES AND OBSTRUCTIONS ARE PRESENT ON DRAWINGS PLOTTED FROM AVAILABLE MAPS AND FIELD ENGINEERING OBSERVATIONS. IT SHALL BE THE CONTRACTORS RESPONSIBILITY TO LOCATE, PROTECT, AND REPAIR IF DAMAGED.
2. CALL UNDERGROUND SERVICE ALERT AT 800-4-A-SHIELD AT LEAST 48 HOURS PRIOR TO EXCAVATIONS.
3. CONTRACTORS RESPONSIBLE FOR POT-HOLING, LOCATING AND PROBING ALL UNDERGROUND STRUCTURES.

JOB NUMBER: J207251

THIS DOCUMENT IS RELEASED
FOR INTERIM REVIEW ONLY
UNDER THE AUTHORITY OF
E. GALVAN

P.E. SERIAL NO.: 51526
ON: FEBRUARY 24, 2009
IT IS NOT TO BE USED FOR CONSTRUCTION
BIDDING, OR PERMIT PURPOSES.

TEO.LLC

5510 Community Drive
Houston, Texas
77005
281-536-5123 OFFICE
713-668-6334 FAX
teolk@gmail.com
FIRM # F-8978

**WAVEMEDIA
TELECOM, LLC.**

EMERGENCY# 1-713-895-0002



HANDHOLE DETAIL

FILE NO:	DATE:	02/24/10
DRAWING SCALE:		
HORIZ:	NTS	
VERT:	NTS	
SHEET No:		32 OF 32