

REVIEW BY FORT BEND COUNTY COMMISSIONERS COURT

On this 25 day of MAY, 2010, before the Fort Bend Commissioners Court came on to be heard and reviewed the accompanying notice of ICTX WAVEMEDIA TELECOM

Job Location MASON ROAD

Dated 05/13/10 BOND NO. 5075430 Permit No. 83761
to make use of certain Fort Bend County property subject to, "A Revised Order Regulating the Laying, Construction, Maintenance, and Repair of Buried Cables, Conduits, and Pole Lines, In, Under, Across or Along Roads, Streets, Highways, and Drainage Ditches in Fort Bend County, Texas, Under the Jurisdiction of the Commissioners Court of Fort Bend County, Texas," as passed by the Commissioners Court of Fort Bend County, Texas, date the 3rd day of August, 1987, recorded in Volume _____ of the Minutes of the Commissioners Court of Fort Bend County, Texas, to the extent that such order is not inconsistent with Article 1436a, Vernon's Texas Civil Statutes. Upon Motion of Commissioner Patterson, seconded by Commissioner Prestage, duly put and carried, it is ORDERED, ADJUGED AND DECREED that said notice of said above purpose is hereby acknowledged by the Commissioners Court of Fort Bend County, Texas, and that said notice be placed on record according to the regulation order thereof.


Notes:

1. Evidence of review by the Commissioners Court must be kept on the job site and failure to do so constitutes grounds for job shutdown.
2. Written notices are required:
 - a. 48 hours in advance of construction start up, and
 - b. When construction is completed and ready for final inspection

Mail notices to: Permit Administrator
Fort Bend County Engineering
P.O. Box 1449
Rosenberg, Texas 77471
281-633-7500

3. This permit expires one (1) year from date of permit if construction has not commenced.

By

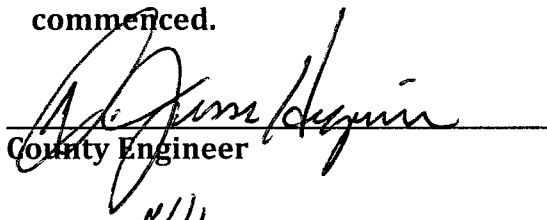
County Engineer

By

N/A
Drainage District Engineer/Manager

Presented to Commissioners Court
and approved.

Recorded in Volume 5-25-10
Minutes of Commissioners Court.

Clerk of Commissioners Court

By Sherry Fier
Deputy

**PERFORMANCE BOND COVERING ALL CABLE, CONDUIT AND/OR POLE LINE
ACTIVITY IN, UNDER, ACROSS OR ALONG FORT BEND COUNTY ROADS
AUTHORIZED**

BOND NO 5075430
THE STATE OF TEXAS §
COUNTY OF FORT BEND §

KNOW ALL MEN BY THESE PRESENTS:

THAT WE, Wavemedia, Inc. whose address is 419 Century Plaza Dr., Ste. 250, Houston, TX 77073-6042, Texas, hereinafter called the Principal, and SureTec Insurance Company, a Corporation existing under and by virtue of the laws of the State of Texas and authorized to do an indemnifying business in the State of Texas, and whose principal office is located at 952 Echo Lane, Suite 450 Houston, TX 77024, whose officer residing in the State of Texas, authorized to accept service in all suits and actions brought within said State is Steven D. Nelson and whose address is 9737 Great Hills Trail, Suite 320, Austin, TX 78759, hereinafter called the Surety, are held and firmly bound unto, Robert E. Hebert, County Judge of Fort Bend County, Texas, or his successors in office, in the full sum of Five Thousand Dollars (\$ 5,000.00) current, lawful money of the United States of America, to be paid to said Robert E. Hebert, County Judge of Fort Bend County, Texas, or his successors in office, to which payment well and truly to be made and done, we, the undersigned, bind ourselves and each of us, our heirs, executors, administrators, successors, assigns, and legal representatives, jointly and severally, by these presents.

THE CONDITION OF THIS BOND IS SUCH THAT, WHEREAS, the above bounden principal contemplates laying, constructing, maintaining and/or repairing one or more cables, conduits, and/or pole lines in, under, across and/or along roads, streets and highways in the County of Fort Bend, and the State of Texas, under the jurisdiction of the Commissioners' Court of Fort Bend County, Texas, pursuant to the Commissioners' Court order adopted on the 1st day of December, A.D. 1980, recorded in Volume 13, of the Commissioners' Court Minutes of Fort Bend County, Texas, regulating same, which Commissioners' Court order is hereby referred to and made a part hereof for all purposes as though fully set out herein.

AND WHEREAS, the principal desires to provide Fort Bend County with a performance bond covering all such cable, conduit and/or pole line activity;

NOW, THEREFORE, if the above bounden principal shall faithfully perform all its cable, conduit and/or pole line activity (including, but not limited to the laying, construction, maintenance and/or repair of cables, conduits and/or pole lines) in, under, across and/or along roads, streets and highways in the County of Fort Bend and State of Texas, under the jurisdiction of the Commissioners Court of Fort Bend County, Texas, pursuant to and in accordance with minimum requirements and conditions of the above mentioned Commissioners' Court order set forth and specified to be by said principal done and performed, at the time and in the manner therein specified, and shall pay over and make good and reimburse Fort Bend County, all loss and damages which Fort Bend County may sustain by reason of any failure or default on the part of said principal, then this obligation shall be null and void otherwise to remain in full force and effect.

This bond is payable at the County Courthouse in the County of Fort Bend and State of Texas.

It is understood that at any time Fort Bend County deems itself insecure under this bond, it may require further and/or additional bonds of the principal.

EXECUTED this 5th day of May, 2010.

Wavemedia, Inc.

PRINCIPAL

BY

SureTec Insurance Company

SURETY

BY

Richard Coyle, Attorney in Fact

SureTec Insurance Company

LIMITED POWER OF ATTORNEY

Know All Men by These Presents, That SURETEC INSURANCE COMPANY (the "Company"), a corporation duly organized and existing under the laws of the State of Texas, and having its principal office in Houston, Harris County, Texas, does by these presents make, constitute and appoint

Richard Coyle

its true and lawful Attorney-in-fact, with full power and authority hereby conferred in its name, place and stead, to execute, acknowledge and deliver any and all bonds, recognizances, undertakings or other instruments or contracts of suretyship to include waivers to the conditions of contracts and consents of surety for:

Principal: Wavemedia, Inc.

Obligee: Fort Bend County Judge

Amount: \$ 5,000.00

and to bind the Company thereby as fully and to the same extent as if such bond were signed by the President, sealed with the corporate seal of the Company and duly attested by its Secretary, hereby ratifying and confirming all that the said Attorney-in-Fact may do in the premises. Said appointment is made under and by authority of the following resolutions of the Board of Directors of the SureTec Insurance Company:

Be it Resolved, that the President, any Vice-President, any Assistant Vice-President, any Secretary or any Assistant Secretary shall be and is hereby vested with full power and authority to appoint any one or more suitable persons as Attorney(s)-in-Fact to represent and act for and on behalf of the Company subject to the following provisions:

Attorney-in-Fact may be given full power and authority for and in the name of and of behalf of the Company, to execute, acknowledge and deliver, any and all bonds, recognizances, contracts, agreements or indemnity and other conditional or obligatory undertakings and any and all notices and documents canceling or terminating the Company's liability thereunder, and any such instruments so executed by any such Attorney-in-Fact shall be binding upon the Company as if signed by the President and sealed and effected by the Corporate Secretary.

Be it Resolved, that the signature of any authorized officer and seal of the Company heretofore or hereafter affixed to any power of attorney or any certificate relating thereto by facsimile, and any power of attorney or certificate bearing facsimile signature or facsimile seal shall be valid and binding upon the Company with respect to any bond or undertaking to which it is attached. (Adopted at a meeting held on 20th of April, 1999.)

In Witness Whereof, SURETEC INSURANCE COMPANY has caused these presents to be signed by its President, and its corporate seal to be hereto affixed this 1st day of April, A.D. 2007.


State of Texas ss:
County of Harris



SURETEC INSURANCE COMPANY

By: B.J. King, President

On this 1st day of April, A.D. 2007 before me personally came B.J. King, to me known, who, being by me duly sworn, did depose and say, that he resides in Houston, Texas, that he is President of SURETEC INSURANCE COMPANY, the company described in and which executed the above instrument; that he knows the seal of said Company; that the seal affixed to said instrument is such corporate seal; that it was so affixed by order of the Board of Directors of said Company; and that he signed his name thereto by like order.

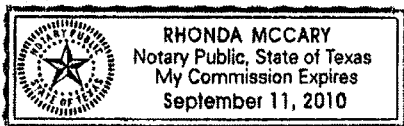

Rhonda McCary
Rhonda McCary, Notary Public
My commission expires September 11, 2010

I, M. Brent Beaty, Assistant Secretary of SURETEC INSURANCE COMPANY, do hereby certify that the above and foregoing is a true and correct copy of a Power of Attorney, executed by said Company, which is still in full force and effect; and furthermore, the resolutions of the Board of Directors, set out in the Power of Attorney are in full force and effect.

Given under my hand and the seal of said Company at Houston, Texas this 5th day of May, 2010, A.D.

M. Brent Beaty
M. Brent Beaty, Assistant Secretary

Any instrument issued in excess of the penalty stated above is totally void and without any validity.
For verification of the authority of this power you may call (713) 812-0800 any business day between 8:00 am and 5:00 pm CST.

SureTec Insurance Company THIS BOND RIDER CONTAINS IMPORTANT COVERAGE INFORMATION
--

Statutory Complaint Notice

To obtain information or make a complaint: You may call the Surety's toll free telephone number for information or to make a complaint at: 1-866-732-0099. You may also write to the Surety at:

SureTec Insurance Company
9737 Great Hills Trail, Suite 320
Austin, Tx 78759

You may contact the Texas Department of Insurance to obtain information on companies, coverage, rights or complaints at 1-800-252-3439. You may write the Texas Department of Insurance at:

PO Box 149104
Austin, TX 78714-9104
Fax#: 512-475-1771
Web: <http://www.tdi.state.tx.us>
Email: ConsumerProtection@tdi.state.tx.us

PREMIUM OR CLAIM DISPUTES: Should you have a dispute concerning your premium or about a claim, you should contact the Surety first. If the dispute is not resolved, you may contact the Texas Department of Insurance.

Terrorism Risks Exclusion

The Bond to which this Rider is attached does not provide coverage for, and the surety shall not be liable for, losses caused by acts of terrorism, riot, civil insurrection, or acts of war.

**Exclusion of Liability for
Mold, Mycotoxins, Fungi & Environmental Hazards**

The Bond to which this Rider is attached does not provide coverage for, and the surety thereon shall not be liable for, molds, living or dead fungi, bacteria, allergens, histamines, spores, hyphae, or mycotoxins, or their related products or parts, nor for any environmental hazards, bio-hazards, hazardous materials, environmental spills, contamination, or cleanup, nor the remediation thereof, nor the consequences to persons, property, or the performance of the bonded obligations, of the occurrence, existence, or appearance thereof.

NOTICE OF PROPOSED CABLE, CONDUIT AND/OR POLE LINE ACTIVITY
IN, UNDER, ACROSS OR ALONG ROADS, STREETS, HIGHWAYS AND DRAINAGE DITCHES
IN FORT BEND COUNTY

APPLICANT'S JOB NO. _____
PERMIT No. 93761 PCT. No. 3
BOND No. 5075430

Formal notice is hereby given that ICTX WAVE MEDIA TELECOM
proposes to lay, construct, maintain and/or repair cable, conduit and/or pole line, in, under,
across, or along roads, streets, highways and drainage ditches in Fort Bend County, as follows:

In, Under, or Across Roads and/or Drainage Ditches

Road or Ditch Name	: Distance & Direction From : Nearest Intersection	: Length of : Crossing	: Type of Construction : Bored: Jacked: Driven: Cased

Along Roads and/or Drainage Ditches

Road or Ditch Name	: Distance & Direction From : Nearest Intersection	: To :	: Distance
<u>MASON RD</u>	<u>: 692 FT SOUTH FM 1093</u>	<u>: 43 FT NORTH</u>	<u>: 43 FT</u>
		<u>: 33 FT WEST</u>	<u>: 33 FT</u>

General Description

The Location and description of the proposed installation and appurtenances is more fully shown on the attached detail drawings. The laying, construction, maintenance and/or repair of the proposed installation shall be subject to "A Revised Order Regulating the Laying, Construction, Maintenance and/or Repair of Cables, Conduits, and/or Pole Lines, In, Under, Across, or Along Roads, Streets, Highways and Drainage Ditches in Fort Bend County, Texas, Under the Jurisdiction of the Commissioners Court of Fort Bend County, Texas," as passed by Commissioners Court of Fort Bend County, Texas, dated the 3rd. day of August, 1987, recorded in Volume 639 of the Minutes of the Commissioners Court of Fort Bend County, Texas.

Written notices are required: 1) 48 hours in advance of start of construction and
2) when construction is complete and ready for final inspection.

Mail to: Permit Administrator/Fort Bend County Engineering
P.O. Box 1449, Rosenberg, TX 77471.

Violation of requirements shall constitute grounds for job shut down.

COMPANY NAME: ICTX WAVE MEDIA TELECOM
AGENT and/or OWNER

Does project
comply with Fort
Bend County
Outdoor Lighting
Ordinance?

Yes ()

No ()

(Signature)


NAME & TITLE BRAD SCARBOROUGH
(Please Print)

DATE 5/11/10


ADDRESS 419 CENTURY PLAZA SUITE 250
(Street/P.O. Box)

HOUSTON TX 77073
City State Zip


TELEPHONE NO: 713-895-0002 EXT 223
(accessible 24 hrs/day, 7 days/week)

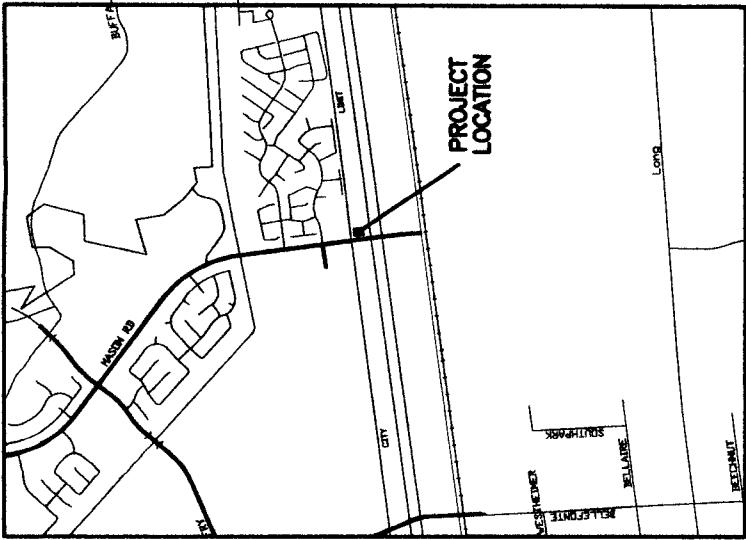

VICINITY MAP

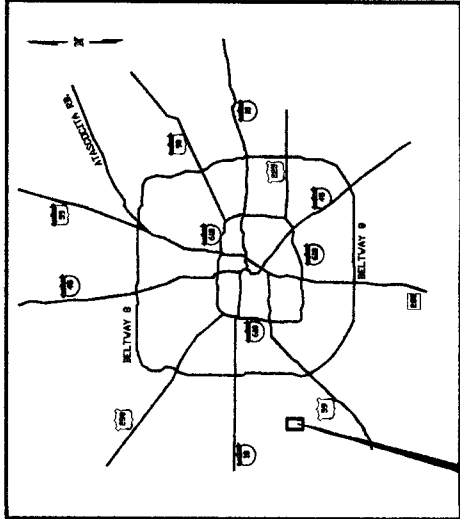

LOCATION MAP

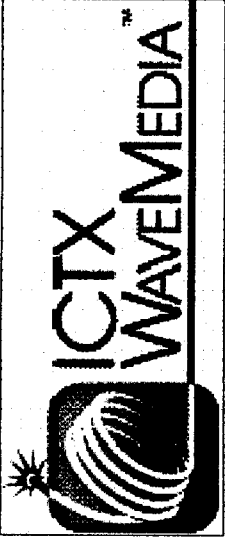

TELECOMMUNICATION CONDUITS NEAR MASON RD FORT BEND COUNTY TEXAS

NEW BUILD

KEY MAP#: 526 E

ZIP CODE: 77469



THIS DOCUMENT IS RELEASED
FOR INTERIM REVIEW ONLY
UNDER THE AUTHORITY OF
E. GALVAN
P.E. SERIAL NO.: 51526
ON: March 1, 2010
IT IS NOT TO BE USED FOR CONSTRUCTION,
BIDDING, OR PERMIT PURPOSES.

*NO KNOWN PROPOSED WASTEWATER WORK IS INVOLVED.
**NO KNOWN PROPOSED DRAINAGE WORK IS INVOLVED.

TITLE OF DRAWING	SHT. NO.	STATION
TITLE SHEET	1	
GENERAL NOTES	2	
CONSTRUCTION DRAWING	3	0+00-3+00
CONSTRUCTION DRAWING	4	0+00-3+00
TRAFFIC CONTROL PLAN	5	
GENERAL CONSTRUCTION DETAIL	6	
HANDHOLE DETAILS	7	

NOTES:
THE CONTRACTOR SHALL NOTIFY THE CITY OF HOUSTON, DEPARTMENT OF PUBLIC
WORKS, DIVISION OF CONSTRUCTION, 1001 HOUSTON AVENUE, SUITE 100,
HOUSTON, TEXAS 77002, AT LEAST 48 HOURS BEFORE STARTING WORK ON THIS PROJECT.
713-262-1450

PROJECT NAME: VZW-HOUGHTON

JOB NUMBER: J207263

TEO .LLC
5510 Community Drive
Houston, Texas
77058
281-596-5120 OFFICE
713-689-6334 FAX
leo@leo.com
FIRM # F-8878

WAVEMEDIA
TELECOM, LLC.

SURVEY BY: ICTX
F B NO

SHEET NO 1 OF 7 SHEETS

MAY 11, 2010

DISCLAIMER

- GENERAL NOTES:
- ALL KNOWN UNDERGROUND UTILITIES HAVE BEEN LOCATED AND ARE SHOWN ON THIS DRAWING. CONTRACTORS ARE RESPONSIBLE FOR VERIFYING THE LOCATION OF ALL UTILITIES PRIOR TO CONSTRUCTION. IT SHALL BE THE CONTRACTOR'S RESPONSIBILITY TO LOCATE, PROTECT, AND REPAIR IF DAMAGED.

JOB NUMBER: J207041	
TOTALS	
FIBER THIS SHEET: 39 LF	
FIBER CUMULATIVE: -	
STATIONING 1+00 - 2+00	
CONDUIT 39 LF	
MATERIAL LIST QUANTITY	
2 - 1.25" HDPE	39' EA
HANDHOLE	1
BOREPIIT	1

TEO .LLC
5510 Community Drive
Houston, Texas 77005
281-506-5123 OFFICE
713-668-6334 FAX
teobco@gmail.com
FIRM # F-8978



EMERGENCY# 1-713-895-0002

WAVEMEDIA
TELECOM, LLC.


MASON RD
CONSTRUCTION DRAWING
PRIVATE UTILITY LINES SHOWN

NOTES:
1. ALL KNOWN UNDERGROUND UTILITIES HAVE BEEN LOCATED AND ARE SHOWN ON THIS DRAWING. CONTRACTORS ARE RESPONSIBLE FOR VERIFYING THE LOCATION OF ALL UTILITIES PRIOR TO CONSTRUCTION. IT SHALL BE THE CONTRACTOR'S RESPONSIBILITY TO LOCATE, PROTECT, AND REPAIR IF DAMAGED.

FORT BEND COUNTY
DEPARTMENT OF PUBLIC WORKS AND ENGINEERING

DRAWING SCALE:		
HORIZ: 1"= 20'		
VERT: 1"= 02'		
SHEET No	4	7

THIS DOCUMENT IS RELEASED
FOR INTERIM REVIEW ONLY
UNDER THE AUTHORITY OF
E. GALVAN
P.E. SERIAL NO.: 51526
ON: JANUARY 12, 2010
IT IS NOT TO BE USED FOR CONSTRUCTION,
BIDDING, OR PERMIT PURPOSES.

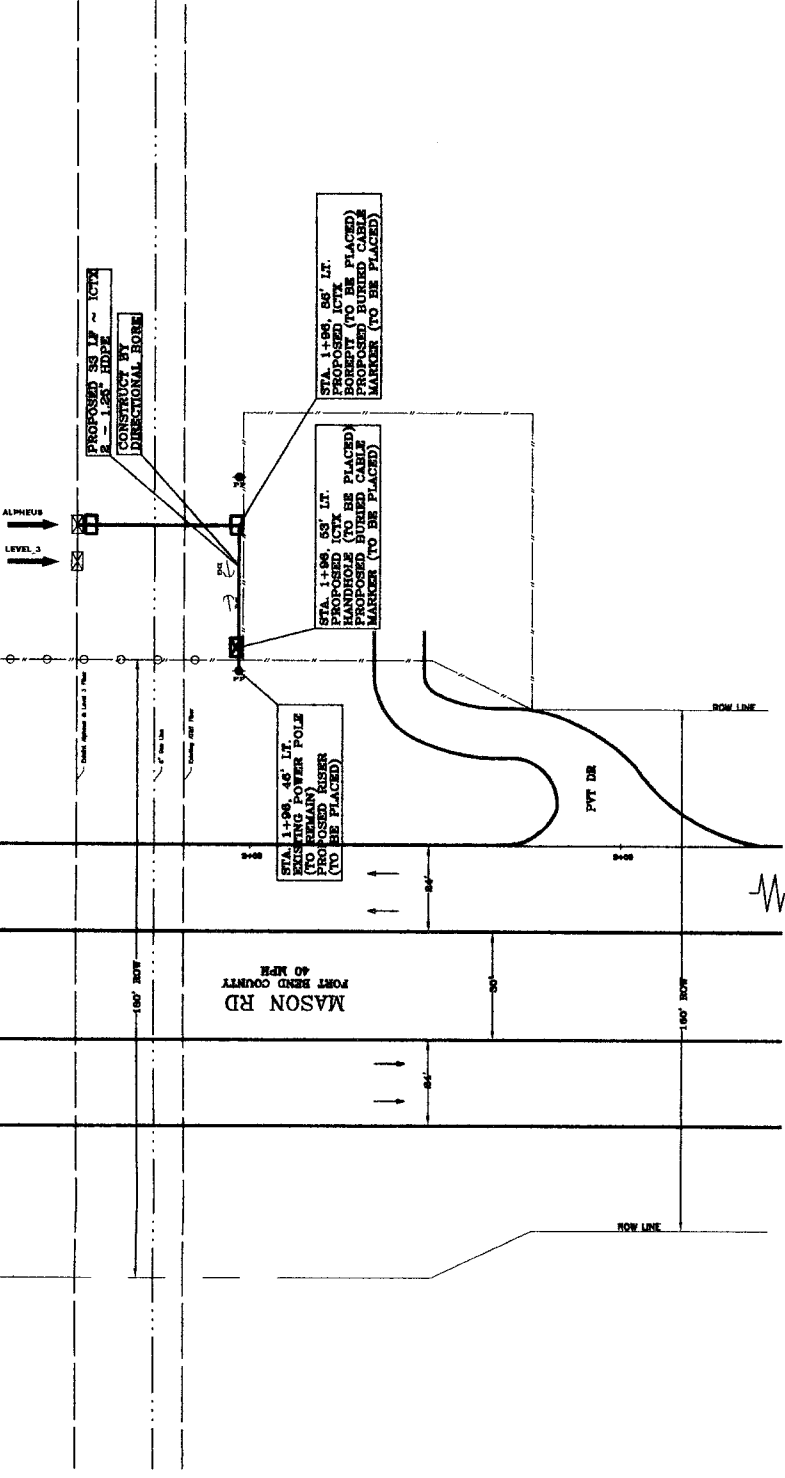

NOTE:
THE LOCATION OF ALL KNOWN UNDERGROUND UTILITIES HAVE BEEN LOCATED AND ARE SHOWN ON THIS DRAWING. CONTRACTORS ARE RESPONSIBLE FOR VERIFYING THE LOCATION OF ALL UTILITIES PRIOR TO CONSTRUCTION. IT SHALL BE THE CONTRACTOR'S RESPONSIBILITY TO LOCATE, PROTECT, AND REPAIR IF DAMAGED.


CAUTION UNDERGROUND GAS FACILITIES
LOCATIONS OF ALL KNOWN UNDERGROUND GAS FACILITIES HAVE BEEN LOCATED AND ARE SHOWN ON THIS DRAWING. CONTRACTORS ARE RESPONSIBLE FOR VERIFYING THE LOCATION OF ALL GAS FACILITIES PRIOR TO CONSTRUCTION. IT SHALL BE THE CONTRACTOR'S RESPONSIBILITY TO LOCATE, PROTECT, AND REPAIR IF DAMAGED.

NOTE:
THE LOCATION OF ALL KNOWN UNDERGROUND UTILITIES HAVE BEEN LOCATED AND ARE SHOWN ON THIS DRAWING. CONTRACTORS ARE RESPONSIBLE FOR VERIFYING THE LOCATION OF ALL UTILITIES PRIOR TO CONSTRUCTION. IT SHALL BE THE CONTRACTOR'S RESPONSIBILITY TO LOCATE, PROTECT, AND REPAIR IF DAMAGED.

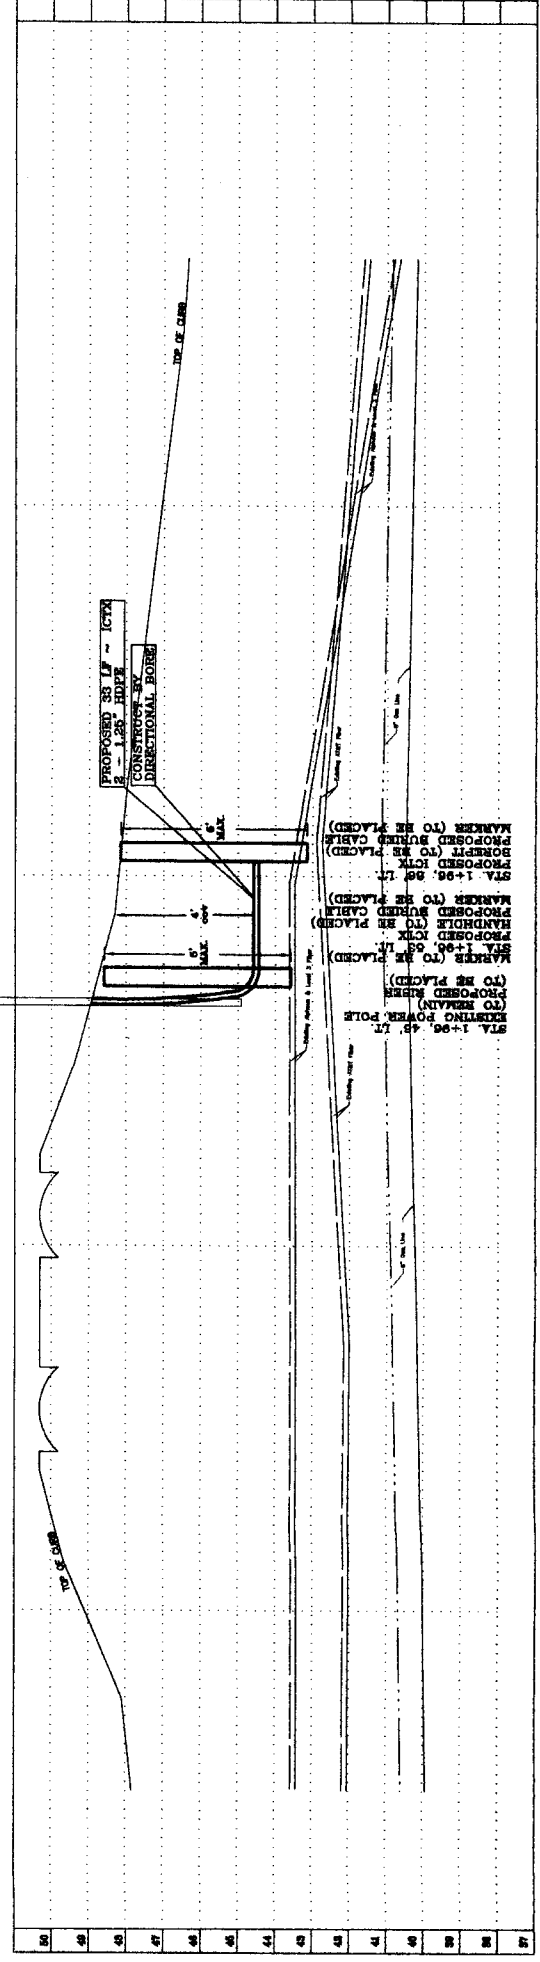

NOTE:
THE LOCATION OF ALL KNOWN UNDERGROUND UTILITIES HAVE BEEN LOCATED AND ARE SHOWN ON THIS DRAWING. CONTRACTORS ARE RESPONSIBLE FOR VERIFYING THE LOCATION OF ALL UTILITIES PRIOR TO CONSTRUCTION. IT SHALL BE THE CONTRACTOR'S RESPONSIBILITY TO LOCATE, PROTECT, AND REPAIR IF DAMAGED.

WARNING SIGNS ALONG MAJOR ROAD
APPLY TO STATIONS 0+00 -- END (ALONG MASON RD -- NORTHBOUND)

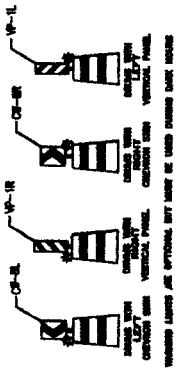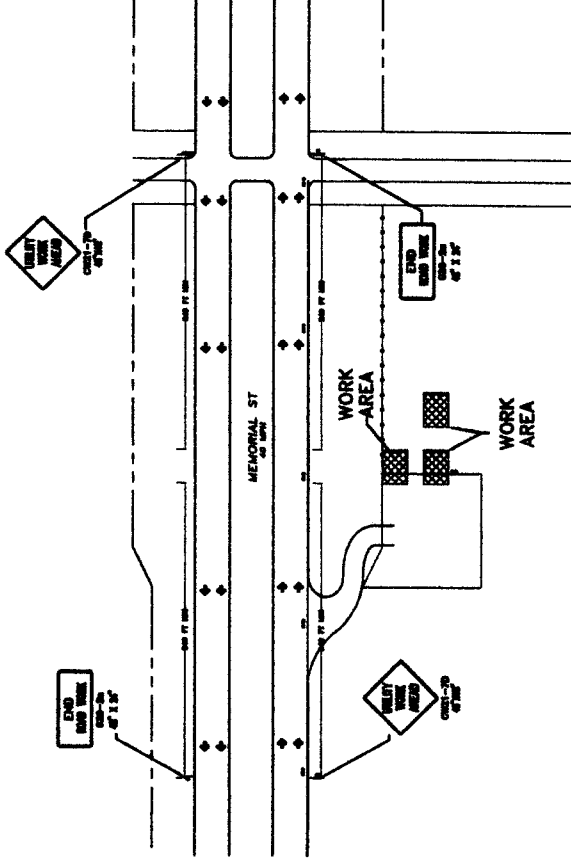

HARRIS COUNTY
DEPARTMENT OF PUBLIC WORKS AND ENGINEERING

- TRAFFIC NOTES
- 1 - CONTRACTOR SHALL PROVIDE AND INSTALL TRAFFIC CONTROL DEVICES IN CONFORMANCE WITH PART IV OF THE TEXAS MANUAL ON UNIFORM TRAFFIC CONTROL DEVICES (TEXAS MUTCD), MOST RECENT EDITION (WITH REVISIONS) DURING CONSTRUCTION.
 - 2 - NO LANES SHALL BE CLOSED DURING CONSTRUCTION.
 - 3 - CONTRACTOR SHALL COVER OPEN EXCAVATIONS WITH STEEL PLATES ANCHORED PROPERLY DURING NON-WORKING HOUR AND OPEN LANES FOR NORMAL TRAFFIC FLOW.
 - 4 - IF THE CONTRACTOR CHOOSES TO USE A DIFFERENT METHOD OF TRAFFIC CONTROL THAN THAT SPECIFIED IN THE MANUAL, THE CONTRACTOR SHALL SUBMIT AN ALTERNATE SET OF TRAFFIC CONTROL DEVICES TO THE ENGINEER FOR REVIEW AND APPROVAL. THE ALTERNATE SET OF TRAFFIC CONTROL DEVICES SHALL BE SUBMITTED TO THE ENGINEER FOR REVIEW AND APPROVAL PRIOR TO IMPLEMENTATION.
 - 5 - APPROVED COPIES OF THE TRAFFIC CONTROL PLANS AND LANE CLOSURE PERMITS SHALL BE AVAILABLE FOR INSPECTION AT JOBSITE AT ALL TIMES.
 - 6 - CONTRACTOR SHALL MAINTAIN LOCAL DRIVEWAY ACCESS TO RESIDENTIAL AND COMMERCIAL PROPERTIES ADJACENT TO WORK AREA AT ALL TIMES.
 - 7 - CONTRACTOR SHALL NOTIFY FIRE, POLICE, METROPOLITAN TRANSIT AUTHORITY, AND SCHOOLS FIVE (5) WORKING DAYS PRIOR TO IMPLEMENTATION FOR TRAFFIC CONTROL.

LEGENDS:

- WORK AREA
- ROAD/LANE CLOSED AREA
- DEMARKS WITH LEFT CHEVRON SIGN
- DEMARKS WITH RIGHT CHEVRON SIGN
- DEMARKS WITH RIGHT CHEVRON SIGN
- DEMARKS WITH LEFT CHEVRON SIGN
- PLASTIC DEMARKS
- 24" TUBULAR MARKERS
- 24" TRAFFIC CONES
- TRAFFIC CONSTRUCTION SIGNS
- TYPE B MARKERS WITH 2" TYPE "A" WARNING LIGHTS
- LAW OFFICER
- FLAGGER
- FLASHING ARROW PANEL
- DIRECTION OF TRAFFIC FLOW

JOB NUMBER: J207283

THIS DOCUMENT IS RELEASED
FOR INTERIM REVIEW ONLY
UNDER THE AUTHORITY OF
E. GALVAN

P.E. SERIAL NO.: 51528
ON: MAY 08, 2008
IT IS NOT TO BE USED FOR CONSTRUCTION,
BIDDING, OR PERMIT PURPOSES.

TEO .LLC
5510 Community Drive
Houston, Texas
77005
281-536-5123 OFFICE
713-688-6334 FAX
teolc@gmail.com
FIRM # F-8878

WAVEMEDIA
TELECOM, LLC.


EMERGENCY# 1-713-895-0002



TRAFFIC CONTROL PLAN


FILE NO.	FOR HARRIS COUNTY USE ONLY
DATE	09/11/10
DRAWING SCALE	
NOED	HTS
VERT	HTS
SHEET	5 of 7

12"x12" CONCRETE ENCASEMENT

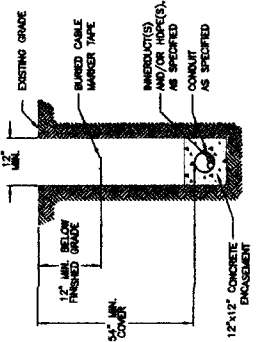


NOTE:
BACKFILL MUST BE MADE WITH ROCK FREE MATERIAL

TRENCH PLACEMENT

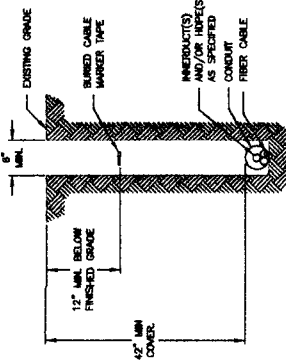


NOTE:
BACKFILL MUST BE MADE WITH ROCK FREE MATERIAL


INDIRECT BURNED HOPE OR FIBER CABLE

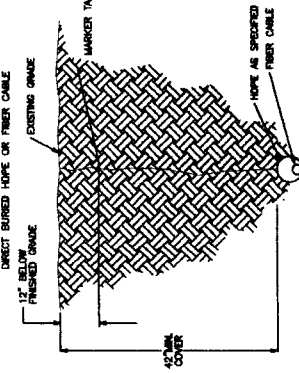



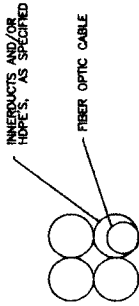


DATE _____ **TIME** _____

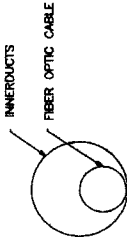


DIRECTIONAL, BORE HOPE OR FINER CABLE

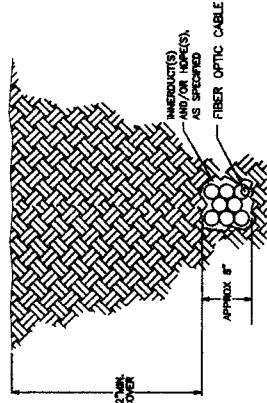

JACK AND BOB MAIN TRACKS

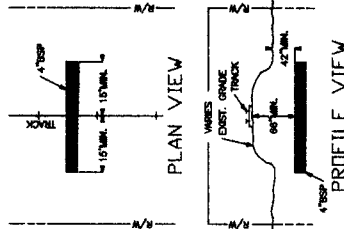

TYPICAL DETAIL "C"

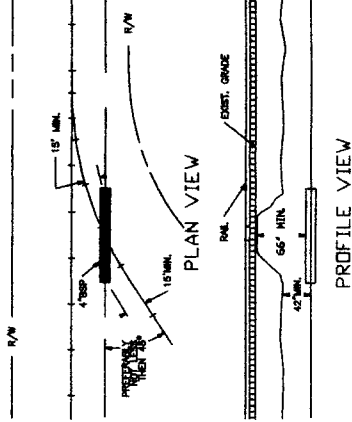

DISCLAIMER

GENERAL NOTES:

1. ALL KNOWN UNDERGROUND UTILITIES AND OBSTRUCTIONS ARE PRESENT ON THIS PROJECT. CONTRACTORS RESPONSIBLE FOR OBTAINING ALL NECESSARY PERMITS, MAPS AND FIELD ENGINEERING OBSERVATIONS. IT SHALL BE THE CONTRACTORS RESPONSIBILITY TO LOCATE, PROTECT, AND REPAIR IF NECESSARY.
2. CALL UNDERGROUND SERVICE ALERT AT 1-800-344-8377 AT LEAST 48 HOURS PRIOR TO EXCAVATIONS.
3. CONTRACTORS RESPONSIBLE FOR OBTAINING ALL NECESSARY PERMITS AND UNDERGROUND STRUCTURES.

JOB NUMBER: J207263

THIS DOCUMENT IS RELEASED
FOR INTERIM REVIEW ONLY
UNDER THE AUTHORITY OF

E. GALVAN

P.E. SERIAL NO.: 51526

IT IS NOT TO BE USED FOR CONSTRUCTION,
BIDDING, OR PERMIT PURPOSES.

TECHNICAL

5510 Community Drive

Houston, Texas

77005

1-538-5123 OFFICE

713-668-6334 FAX

FIRM # F-8978

**WAVEMEDIA
TELECOM, LLC**

EMERGENCY# 1-713-895-0002



GENERAL CONSTRUCTION DETAILS


DATE: 06/19/90

DRAWING SCALE:


VERT.	HTS
-------	-----

THREE

