

**FORT BEND COUNTY ENGINEERING**

Fort Bend County, Texas

D. Jesse Hegemier  
County Engineer

March 9, 2010

Commissioner Grady Prestage  
Fort Bend County Precinct 2  
3030 Texas Parkway, Suite 213  
Missouri City, Texas 77459


**RE: Sienna Village of Anderson Springs, Section 8 -Traffic Control Plan  
Sienna North Recreation Center No. 1  
Sienna Ranch Road North Phase 1 Street Dedication  
Sienna Ranch Road North Phase 2 Street Dedication**

Dear Commissioner:

Fort Bend County Engineering has completed and recommends approval of the traffic control plans for the above referenced subdivisions. The public hearing date for acceptance of the plans is being scheduled.

A copy of the traffic control plans are attached for your review. If you should have any questions, please give me a call.

Sincerely,

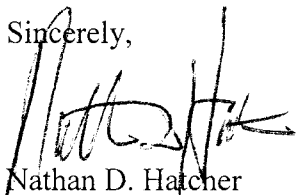


Nathan D. Hatcher  
Assistant to County Engineer

NDH/mjs

cc: Judge Robert E. Hebert, County Judge  
Marc Grant - FBC Road & Bridge  
Marc Grant - Signage Department  
File



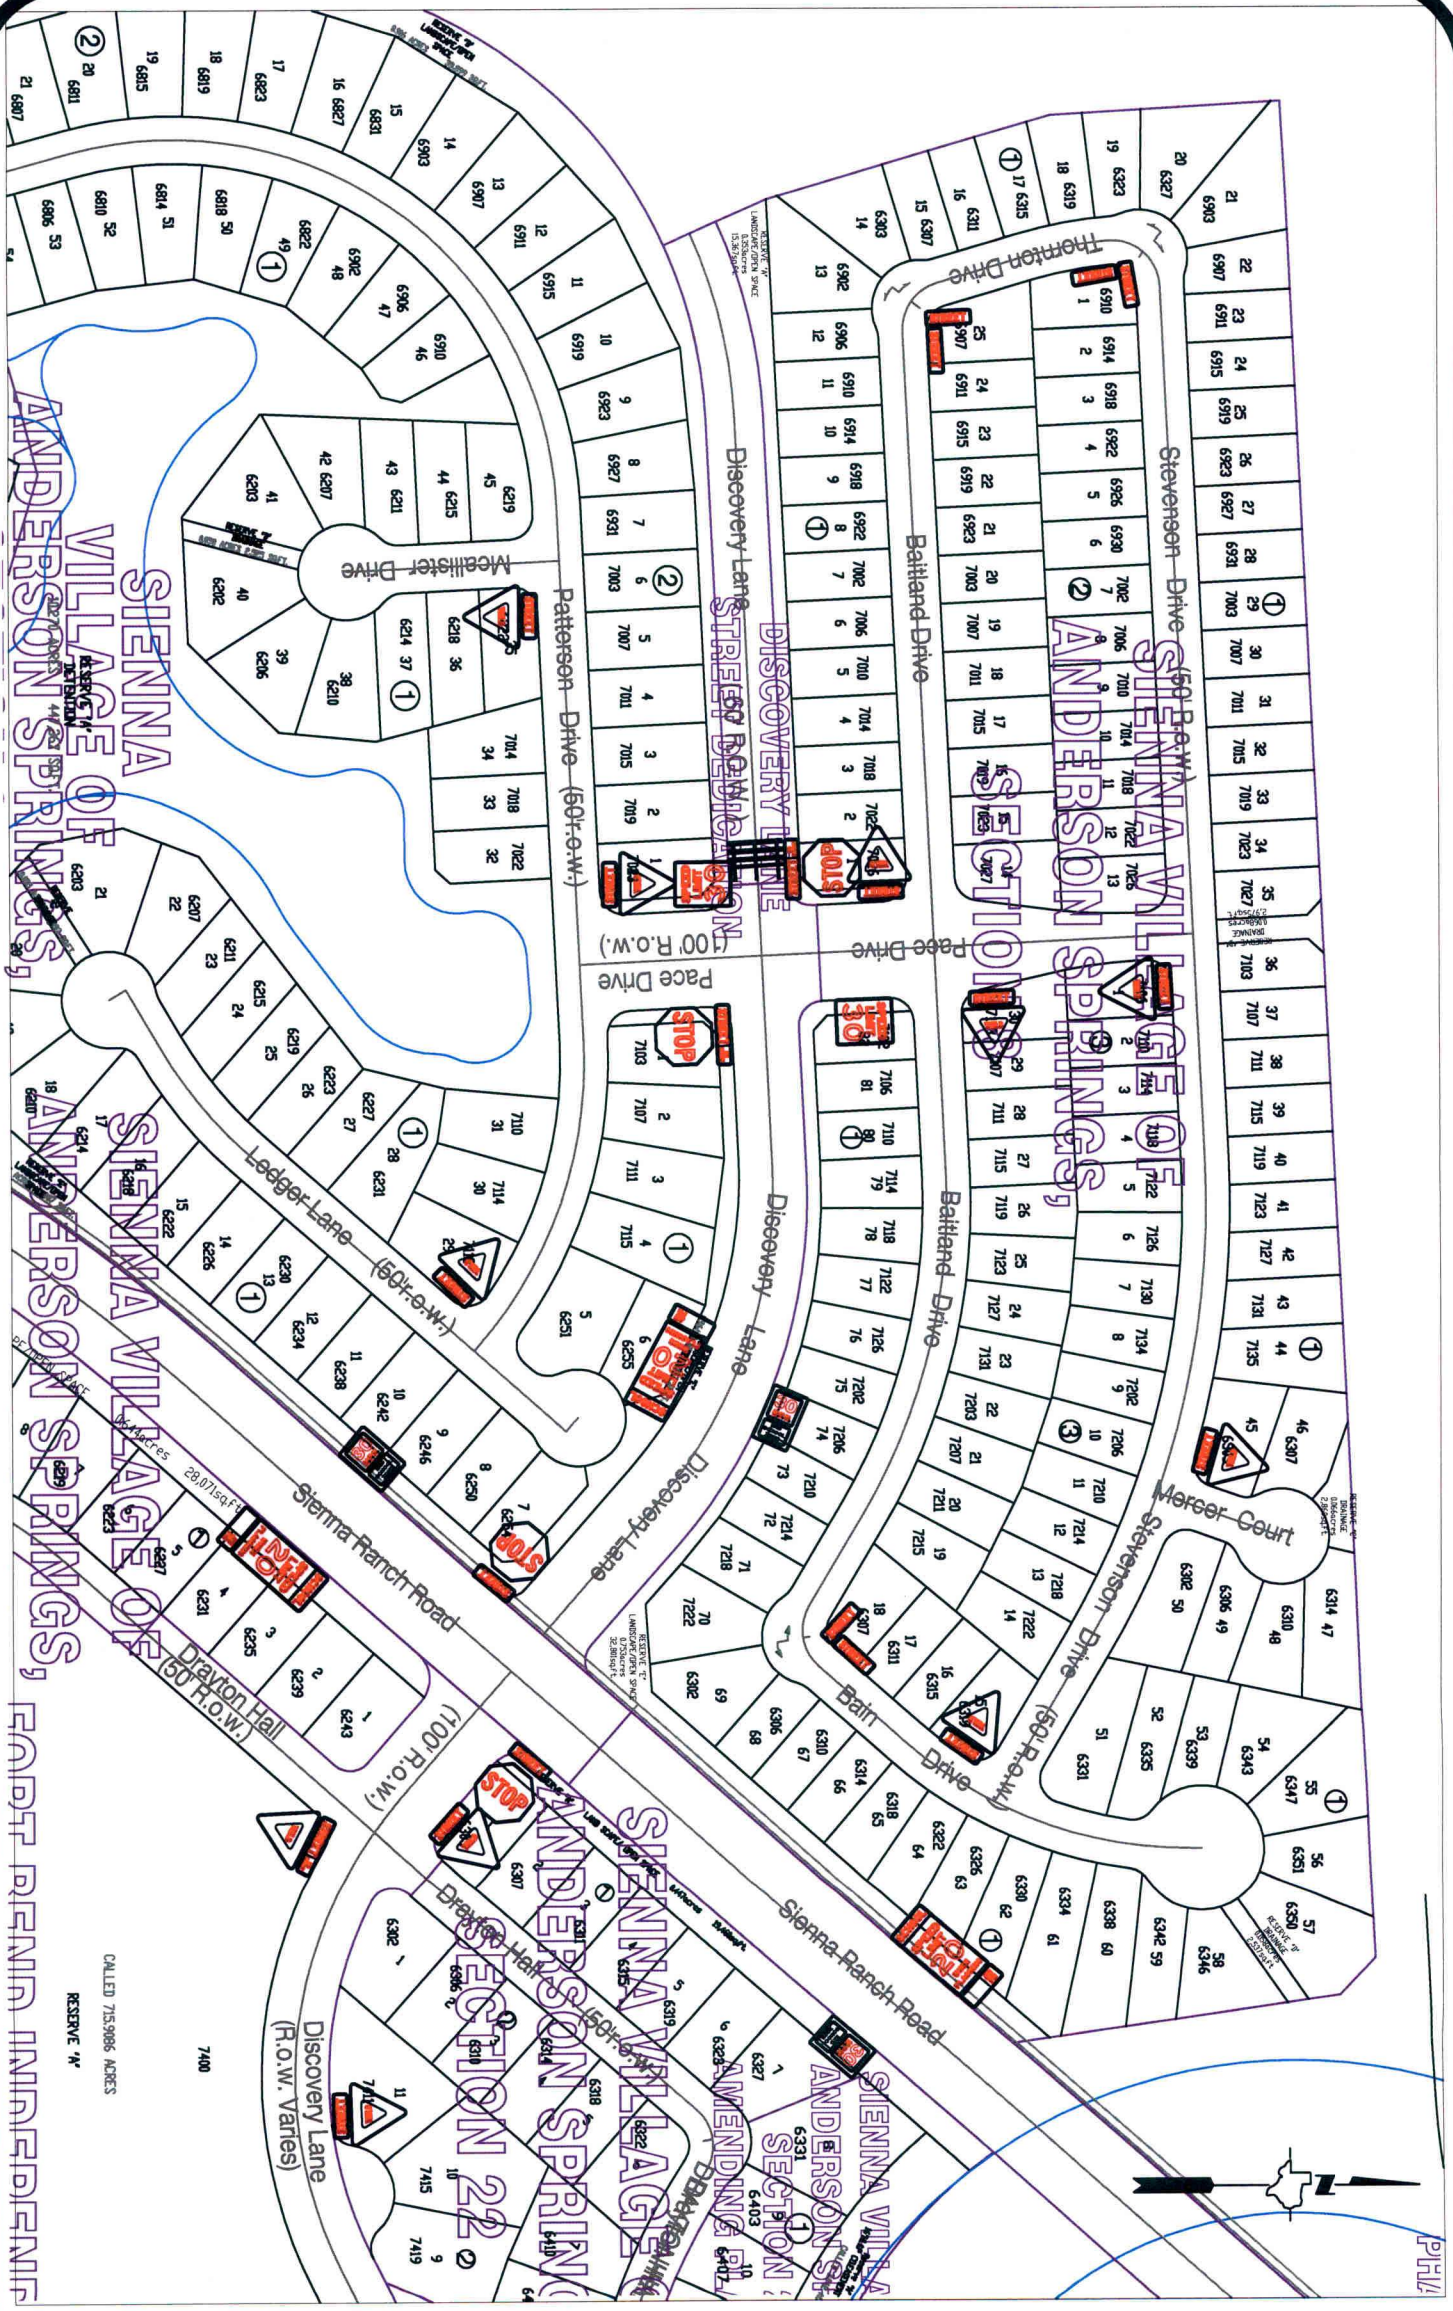

**Note:**


The purpose of this traffic control plan is to establish traffic control for Sienna Village of Anderson Springs, Section 8.

Drawn By: L. Brdecka  
Date: 5-11-10  
Approved By: Nathan Hatcher  
Date: 5-11-10  
Scale  
1" = 200'-0"

Sienna Village of Anderson Springs,  
Section 8  
Control Map and Traffic Sign Layout

Fort Bend County Engineering Dept.  
1124 Blume Road  
Rosenberg, Texas 77471



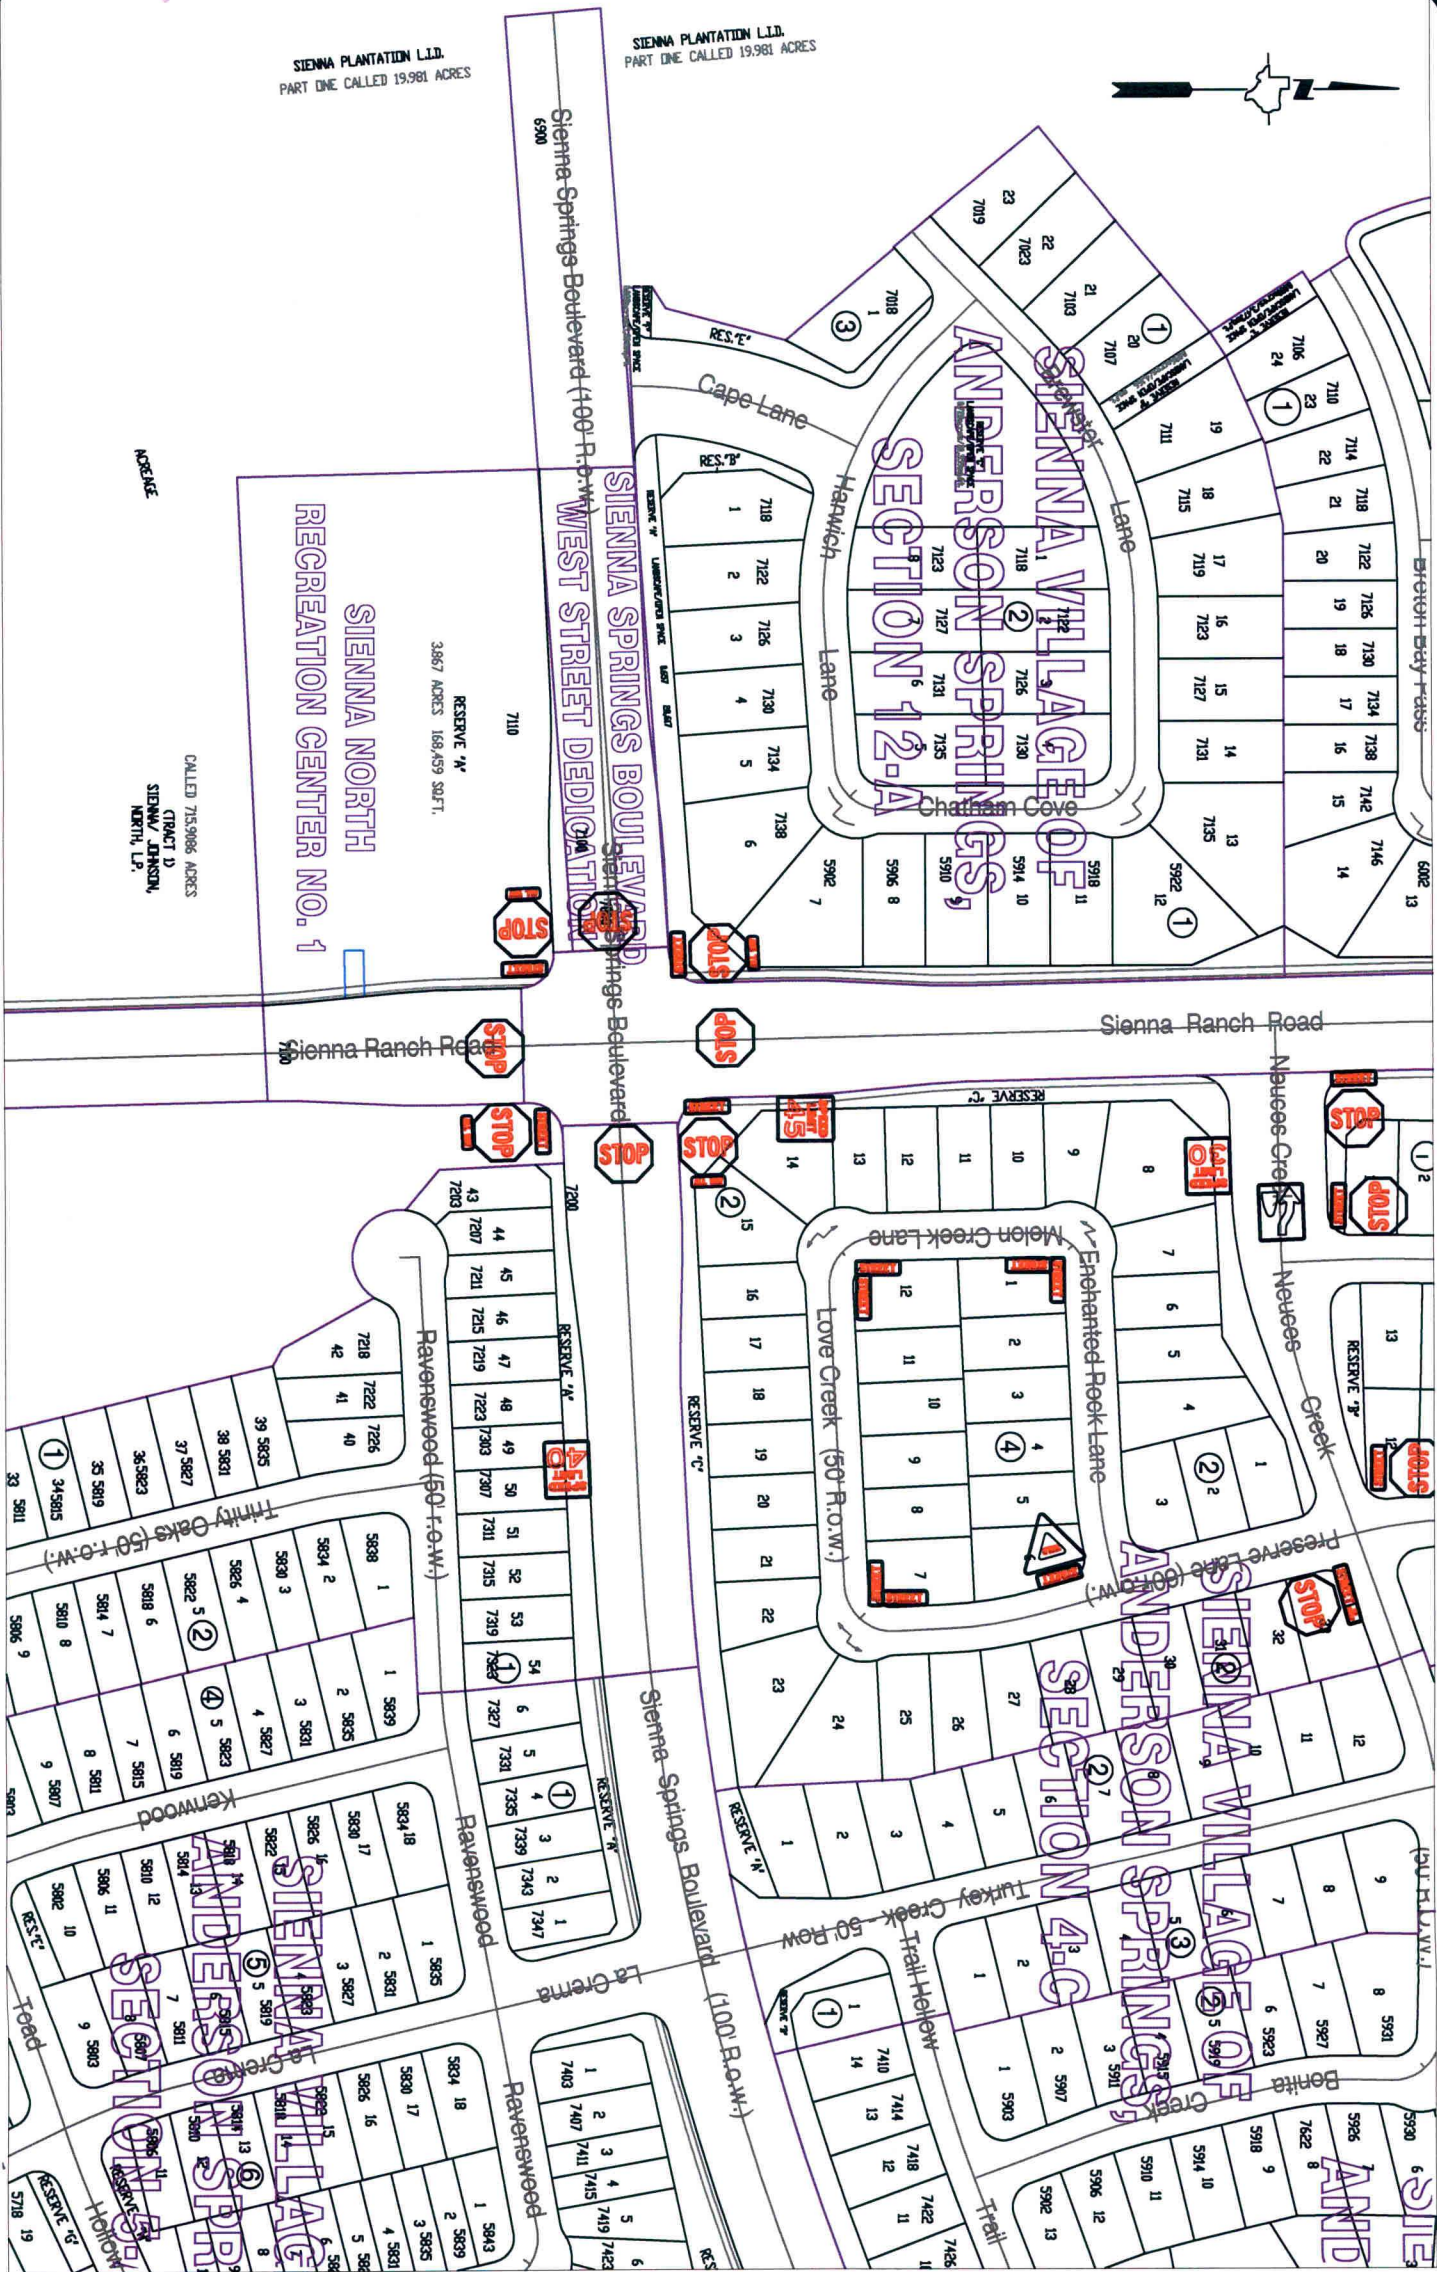

**Note:**

The purpose of this traffic control plan is to establish traffic control for Sienna North Recreation Center No. 1.

Drawn By: L. Brdecka

Date: 5-18-10

Approved By: Nathan Hatcher

Date: 5-18-10

Scale

1" = 200'-0"

**Sienna North Recreation Center No. 1  
Control Map  
and Traffic Sign Layout**

Fort Bend County Engineering Dept.  
1124 Blume Road  
Rosenberg, Texas 77471




NOT TO SCALE  
FOR REFERENCE ONLY  
CALL 610 3300

NOT TO SCALE  
FOR REFERENCE ONLY  
CALL 610 3300

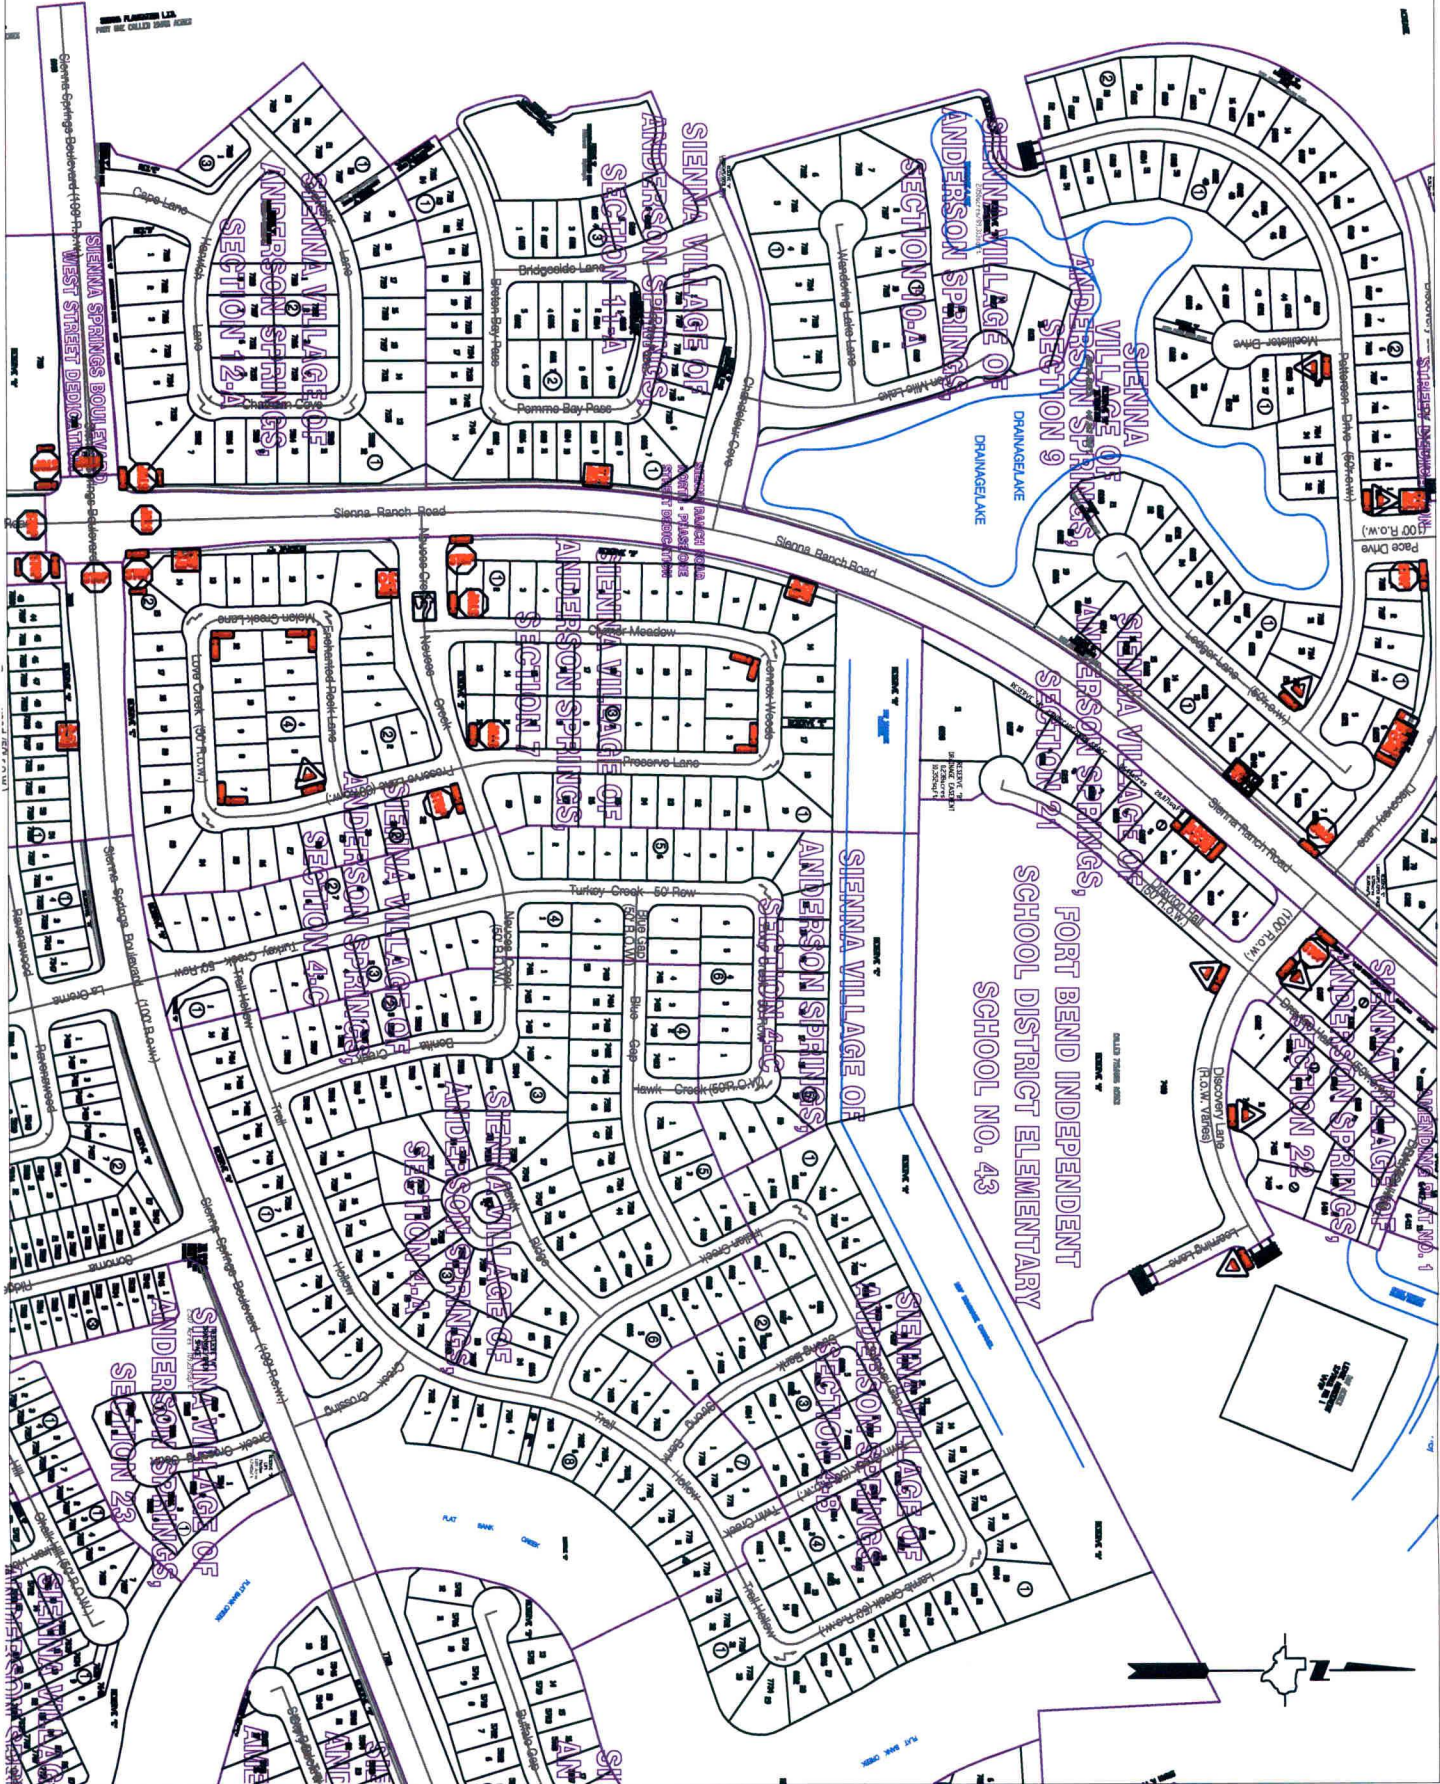

**Note:**

The purpose of this traffic control plan is to establish traffic control for Sienna Ranch Road North Phase 1 Street Dedication.

Drawn By: L. Brdecka

Date: 5-17-10

Approved By: Nathan Hatcher

Date: 5-17-10

Scale

1" = 400'-0"

**Sienna Ranch Road North Phase 1  
Street Dedication Control Map  
and Traffic Sign Layout**

Fort Bend County Engineering Dept.  
1124 Blume Road  
Rosenberg, Texas 77471



