

10V

REVIEW BY FORT BEND COUNTY COMMISSIONERS COURT

On this 22 day of JUNE, 2010, before the Fort Bend Commissioners Court came on to be heard and reviewed the accompanying notice of ICTX WAVEMEDIA, INC.

Job Location CINCO RANCH BOULEVARD, PEEK ROAD

Dated 06/04/10 BOND NO. 5078111 Permit No. 83769
to make use of certain Fort Bend County property subject to, "A Revised Order Regulating the Laying, Construction, Maintenance, and Repair of Buried Cables, Conduits, and Pole Lines, In, Under, Across or Along Roads, Streets, Highways, and Drainage Ditches in Fort Bend County, Texas, Under the Jurisdiction of the Commissioners Court of Fort Bend County, Texas," as passed by the Commissioners Court of Fort Bend County, Texas, date the 3rd day of August, 1987, recorded in Volume _____ of the Minutes of the Commissioners Court of Fort Bend County, Texas, to the extent that such order is not inconsistent with Article 1436a, Vernon's Texas Civil Statutes. Upon Motion of Commissioner Meyers, seconded by Commissioner Prestage, duly put and carried, it is ORDERED, ADJUGED AND DECREED that said notice of said above purpose is hereby acknowledged by the Commissioners Court of Fort Bend County, Texas, and that said notice be placed on record according to the regulation order thereof.

Notes:

1. Evidence of review by the Commissioners Court must be kept on the job site and failure to do so constitutes grounds for job shutdown.
2. Written notices are required:
 - a. 48 hours in advance of construction start up, and
 - b. When construction is completed and ready for final inspection

Mail notices to: Permit Administrator
Fort Bend County Engineering
P.O. Box 1449
Rosenberg, Texas 77471
281-633-7500

3. This permit expires one (1) year from date of permit if construction has not commenced.

By

[Signature]
County Engineer

Presented to Commissioners Court
and approved.

Recorded in Volume 6-22-10
Minutes of Commissioners Court.

By

N/A
Drainage District Engineer/Manager

Clerk of Commissioners Court

By [Signature]
Deputy

**PERFORMANCE BOND COVERING ALL CABLE, CONDUIT AND/OR POLE LINE
ACTIVITY IN, UNDER, ACROSS OR ALONG FORT BEND COUNTY ROADS**

AUTHORIZED

BOND NO 5078111
THE STATE OF TEXAS §
COUNTY OF FORT BEND §

KNOW ALL MEN BY THESE PRESENTS:

THAT WE, Wavemedia, Inc. whose address is 419 Century Plaza Dr., Ste. 250 Houston, TX 77073-6042, Texas, hereinafter called the Principal, and SureTec Insurance Company, a Corporation existing under and by virtue of the laws of the State of Texas and authorized to do an indemnifying business in the State of Texas, and whose principal office is located at 952 Echo Lane, Suite 450 Houston, TX 77024, whose officer residing in the State of Texas, authorized to accept service in all suits and actions brought within said State is Steven D. Nelson and whose address is 9737 Great Hills Trail, Suite 320, Austin, TX 78759, hereinafter called the Surety, are held and firmly bound unto, Robert E. Hebert, County Judge of Fort Bend County, Texas, or his successors in office, in the full sum of Five Thousand Dollars (\$ 5,000.00) current, lawful money of the United States of America, to be paid to said Robert E. Hebert, County Judge of Fort Bend County, Texas, or his successors in office, to which payment well and truly to be made and done, we, the undersigned, bind ourselves and each of us, our heirs, executors, administrators, successors, assigns, and legal representatives, jointly and severally, by these presents.

THE CONDITION OF THIS BOND IS SUCH THAT, WHEREAS, the above bounden principal contemplates laying, constructing, maintaining and/or repairing one or more cables, conduits, and/or pole lines in, under, across and/or along roads, streets and highways in the County of Fort Bend, and the State of Texas, under the jurisdiction of the Commissioners' Court of Fort Bend County, Texas, pursuant to the Commissioners' Court order adopted on the 1st day of December, A.D. 1980, recorded in Volume 13, of the Commissioners' Court Minutes of Fort Bend County, Texas, regulating same, which Commissioners' Court order is hereby referred to and made a part hereof for all purposes as though fully set out herein.

AND WHEREAS, the principal desires to provide Fort Bend County with a performance bond covering all such cable, conduit and/or pole line activity;

NOW, THEREFORE, if the above bounden principal shall faithfully perform all its cable, conduit and/or pole line activity (including, but not limited to the laying, construction, maintenance and/or repair of cables, conduits and/or pole lines) in, under, across and/or along roads, streets and highways in the County of Fort Bend and State of Texas, under the jurisdiction of the Commissioners Court of Fort Bend County, Texas, pursuant to and in accordance with minimum requirements and conditions of the above mentioned Commissioners' Court order set forth and specified to be by said principal done and performed, at the time and in the manner therein specified, and shall pay over and make good and reimburse Fort Bend County, all loss and damages which Fort Bend County may sustain by reason of any failure or default on the part of said principal, then this obligation shall be null and void otherwise to remain in full force and effect.

This bond is payable at the County Courthouse in the County of Fort Bend and State of Texas.

It is understood that at any time Fort Bend County deems itself insecure under this bond, it may require further and/or additional bonds of the principal.

EXECUTED this 1st day of June, 2010 .

Wavemedia, Inc.
PRINCIPAL

SureTec Insurance Company
SURETY

Richard Coyle, Attorney in Fact
BY

SureTec Insurance Company

LIMITED POWER OF ATTORNEY

Know All Men by These Presents, That SURETEC INSURANCE COMPANY (the "Company"), a corporation duly organized and existing under the laws of the State of Texas, and having its principal office in Houston, Harris County, Texas, does by these presents make, constitute and appoint

Richard Coyle

its true and lawful Attorney-in-fact, with full power and authority hereby conferred in its name, place and stead, to execute, acknowledge and deliver any and all bonds, recognizances, undertakings or other instruments or contracts of suretyship to include waivers to the conditions of contracts and consents of surety for:

Principal: Wavemedia, Inc.

Obligee: Fort Bend County Judge

Amount: \$5,000.00

and to bind the Company thereby as fully and to the same extent as if such bond were signed by the President, sealed with the corporate seal of the Company and duly attested by its Secretary, hereby ratifying and confirming all that the said Attorney-in-Fact may do in the premises. Said appointment is made under and by authority of the following resolutions of the Board of Directors of the SureTec Insurance Company:

Be it Resolved, that the President, any Vice-President, any Assistant Vice-President, any Secretary or any Assistant Secretary shall be and is hereby vested with full power and authority to appoint any one or more suitable persons as Attorney(s)-in-Fact to represent and act for and on behalf of the Company subject to the following provisions:

Attorney-in-Fact may be given full power and authority for and in the name of and of behalf of the Company, to execute, acknowledge and deliver, any and all bonds, recognizances, contracts, agreements or indemnity and other conditional or obligatory undertakings and any and all notices and documents canceling or terminating the Company's liability thereunder, and any such instruments so executed by any such Attorney-in-Fact shall be binding upon the Company as if signed by the President and sealed and effected by the Corporate Secretary.

Be it Resolved, that the signature of any authorized officer and seal of the Company heretofore or hereafter affixed to any power of attorney or any certificate relating thereto by facsimile, and any power of attorney or certificate bearing facsimile signature or facsimile seal shall be valid and binding upon the Company with respect to any bond or undertaking to which it is attached. (Adopted at a meeting held on 20th of April, 1999.)

In Witness Whereof, SURETEC INSURANCE COMPANY has caused these presents to be signed by its President, and its corporate seal to be hereto affixed this 1st day of April, A.D. 2007.

SURETEC INSURANCE COMPANY


By: 
B.J. King, President



State of Texas
County of Harris

ss:

On this 1st day of April, A.D. 2007 before me personally came B.J. King, to me known, who, being by me duly sworn, did depose and say, that he resides in Houston, Texas, that he is President of SURETEC INSURANCE COMPANY, the company described in and which executed the above instrument; that he knows the seal of said Company; that the seal affixed to said instrument is such corporate seal; that it was so affixed by order of the Board of Directors of said Company; and that he signed his name thereto by like order.

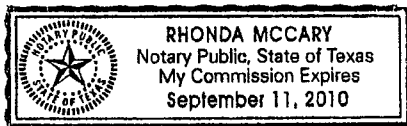



Rhonda McCary, Notary Public
My commission expires September 11, 2010

I, M. Brent Beaty, Assistant Secretary of SURETEC INSURANCE COMPANY, do hereby certify that the above and foregoing is a true and correct copy of a Power of Attorney, executed by said Company, which is still in full force and effect; and furthermore, the resolutions of the Board of Directors, set out in the Power of Attorney are in full force and effect.

Given under my hand and the seal of said Company at Houston, Texas this 1st day of June, 2010, A.D.


M. Brent Beaty, Assistant Secretary

Any instrument issued in excess of the penalty stated above is totally void and without any validity.
For verification of the authority of this power you may call (713) 812-0800 any business day between 8:00 am and 5:00 pm CST.

SureTec Insurance Company THIS BOND RIDER CONTAINS IMPORTANT COVERAGE INFORMATION
--

Statutory Complaint Notice

To obtain information or make a complaint: You may call the Surety's toll free telephone number for information or to make a complaint at: 1-866-732-0099. You may also write to the Surety at:

SureTec Insurance Company
9737 Great Hills Trail, Suite 320
Austin, Tx 78759

You may contact the Texas Department of Insurance to obtain information on companies, coverage, rights or complaints at 1-800-252-3439. You may write the Texas Department of Insurance at:

PO Box 149104
Austin, TX 78714-9104
Fax#: 512-475-1771
Web: <http://www.tdi.state.tx.us>
Email: ConsumerProtection@tdi.state.tx.us

PREMIUM OR CLAIM DISPUTES: Should you have a dispute concerning your premium or about a claim, you should contact the Surety first. If the dispute is not resolved, you may contact the Texas Department of Insurance.

Terrorism Risks Exclusion

The Bond to which this Rider is attached does not provide coverage for, and the surety shall not be liable for, losses caused by acts of terrorism, riot, civil insurrection, or acts of war.

**Exclusion of Liability for
Mold, Mycotoxins, Fungi & Environmental Hazards**

The Bond to which this Rider is attached does not provide coverage for, and the surety thereon shall not be liable for, molds, living or dead fungi, bacteria, allergens, histamines, spores, hyphae, or mycotoxins, or their related products or parts, nor for any environmental hazards, bio-hazards, hazardous materials, environmental spills, contamination, or cleanup, nor the remediation thereof, nor the consequences to persons, property, or the performance of the bonded obligations, of the occurrence, existence, or appearance thereof.

COUNTY OF FORT BEND

Engineering Department

P.O. BOX 1449
Rosenberg, Texas 77471-1449

Johnny Ortega
Permit Administrator

1124 Blume Road
Phone: (281) 341-7500

PERMIT APPLICATION REVIEW FORM FOR CABLE, CONDUIT, AND POLE LINE ACTIVITY IN FORT BEND COUNTY

PERMIT NO. 003769

The following "Notice of Proposed Cable, Conduit, and/or Pole Line activity in Fort Bend County" and accompanying attachments have been reviewed and the notice conforms to appropriate regulations set by Commissioner's Court of Fort Bend County, Texas.

- X (1) Complete Application Form.
- X a. Name of road, street, and/or drainage ditch affected.
- X b. Vicinity map showing course of direction.
- c. Plans and specifications.

- (2) Bond:
- District Attorney, approval when applicable.
- Perpetual bond currently posted.
- No.
- Amount
- X Performance bond submitted.
- No. 5078111
- Amount \$5,000.00
- Cashier's Check.
- No.
- Amount


- (3) Verbal permission given for emergencies, to start construction before approved in Commissioner's Court.

 Precinct Engineer Acknowledgment Date

 Precinct Commissioner Acknowledgment Date

- (4)
- Drainage District Approval when applicable

We have reviewed this project and agree it meets minimum requirements.

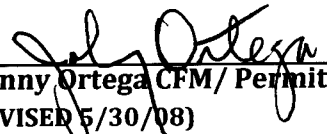
Johnny Ortega CFM/ Permit Administrator
(REVISED 5/30/08)

06/04/2010
Date

**NOTICE OF PROPOSED CABLE, CONDUIT AND/OR POLE LINE ACTIVITY
IN, UNDER, ACROSS OR ALONG ROADS, STREETS, HIGHWAYS AND DRAINAGE DITCHES
IN FORT BEND COUNTY**

APPLICANT'S JOB NO. _____

PERMIT No. 83769 PCT. No. 3

BOND No. 507811

Formal notice is hereby given that ICTX WAVE MEDIA
proposes to lay, construct, maintain and/or repair cable, conduit and/or pole line, in, under,
across, or along roads, streets, highways and drainage ditches in Fort Bend County, as follows:

In, Under, or Across Roads and/or Drainage Ditches

Road or Ditch Name	: Distance & Direction From : Nearest Intersection	: Length of : Crossing	: Type of Construction : Bored: Jacked: Driven: Cased
CINCO RANCH BLVD	PEEK RD	: 150'	: X : : :
:	:	:	: : : :
:	:	:	: : : :

Along Roads and/or Drainage Ditches

Road or Ditch Name	: Distance & Direction From : Nearest Intersection	: To :	: Distance :
CINCO RANCH BLVD	: 724' WEST of GRAND PKWY	: PEEK RD	: 2400'
PEEK RD.	: 27' SOUTH OF CINCO RANCH BLVD	GREENBRIDGE	: 4214'
:	:	:	:

General Description

The Location and description of the proposed installation and appurtenances is more fully shown on the attached detail drawings. The laying, construction, maintenance and/or repair of the proposed installation shall be subject to "A Revised Order Regulating the Laying, Construction, Maintenance and/or Repair of Cables, Conduits, and/or Pole Lines, In, Under, Across, or Along Roads, Streets, Highways and Drainage Ditches in Fort Bend County, Texas, Under the Jurisdiction of the Commissioners Court of Fort Bend County, Texas," as passed by Commissioners Court of Fort Bend County, Texas, dated the 3rd. day of August, 1987, recorded in Volume 639 of the Minutes of the Commissioners Court of Fort Bend County, Texas.

Written notices are required: 1) 48 hours in advance of start of construction and
2) when construction is complete and ready for final inspection.

Mail to: Permit Administrator/Fort Bend County Engineering
P.O. Box 1449, Rosenberg, TX 77471.

Violation of requirements shall constitute grounds for job shut down.

COMPANY NAME: _____

AGENT and/or OWNER


(Signature)

NAME & TITLE Brad Scarborough
(Please Print)

DATE 6/3/2010

ADDRESS 419 CENTURY PLAZA SUITE 250
(Street/P.O. Box)


HOUSTON TX 77073
City State Zip

TELEPHONE NO: 281-541-4848
(accessible 24 hrs/day, 7 days/week)


**Does project
comply with Fort
Bend County
Outdoor Lighting
Ordinance?**

Yes ()


No ()

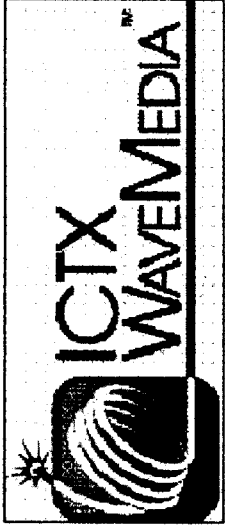

TELECOMMUNICATION CONDUITS
ALONG CINCO RANCH BLVD, AND PEEK RD,
BETWEEN N. LAKE VILLAGE
AND CINCO RANCH BLVD.
FORT BEND COUNTY
TEXAS
NEW BUILD

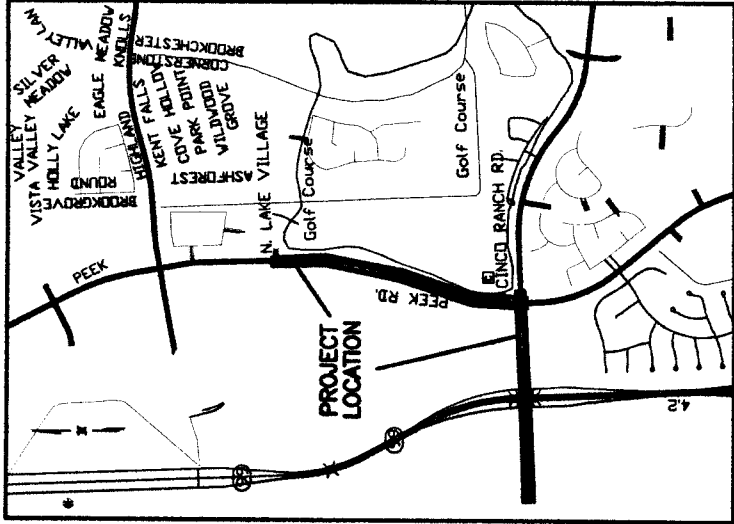

VICINITY MAP

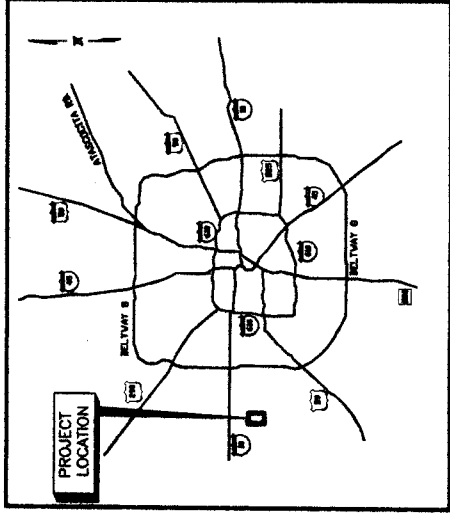

LOCATION MAP

KEY MAP#: 485L

ZIP CODE: 77494, 77450



*NO KNOWN PROPOSED WASTEWATER WORK IS INVOLVED.
**NO KNOWN PROPOSED DRAINAGE WORK IS INVOLVED.

TITLE OF DRAWING	SHT. NO.	STATION
TITLE SHEET	1	
GENERAL NOTES	2	
CONSTRUCTION DRAWING	3	0+00-3+55
CONSTRUCTION DRAWING	4	3+55-7+55
CONSTRUCTION DRAWING	5	7+55-11+55
CONSTRUCTION DRAWING	6	11+55-15+55
CONSTRUCTION DRAWING	7	15+55-19+55
CONSTRUCTION DRAWING	8	19+55-23+55
CONSTRUCTION DRAWING	9	23+55-END
CONSTRUCTION DRAWING	10	0+00-3+60
CONSTRUCTION DRAWING	11	3+60-7+60
CONSTRUCTION DRAWING	12	7+60-11+60
CONSTRUCTION DRAWING	13	11+60-15+60
CONSTRUCTION DRAWING	14	15+60-19+60
CONSTRUCTION DRAWING	15	19+60-23+60
CONSTRUCTION DRAWING	16	23+60-27+52
CONSTRUCTION DRAWING	17	27+52-31+45
CONSTRUCTION DRAWING	18	31+45-35+45
CONSTRUCTION DRAWING	19	35+45-39+45
CONSTRUCTION DRAWING	20	39+45-END
TRAFFIC CONTROL PLAN	21	
GENERAL CONSTRUCTION DETAIL	22	
HANDHOLE DETAILS	23	

NOTES:
1. CONTRACTOR SHALL NOTIFY THE CITY OF HOUSTON, DEPARTMENT OF PUBLIC WORKS AND ENGINEERING, ENGINEERING CONSTRUCTION DIVISION (TELEPHONE NO. 713-843-1407) 48 HOURS BEFORE STARTING WORK ON THIS PROJECT.

PROJECT NAME: CINCO RANCH PH. 1

JOB NUMBER: J207861

WAVEMEDIA
TELECOM, LLC.

SURVEY BY: ETK
P. B. NO.

SHEET NO 1 OF 23 SHEETS

MAY 28, 2010

DISCLAIMER

GENERAL NOTES:
1. ALL KNOWN UNDERGROUND UTILITIES HAVE BEEN LOCATED AND SHOWN ON THIS DRAWING. ANY UNDETECTED UTILITIES ARE THE RESPONSIBILITY OF THE CONTRACTOR.
2. THE CONTRACTOR SHALL BE RESPONSIBLE FOR OBTAINING ALL NECESSARY PERMITS AND FOR PROTECTING ALL EXISTING UTILITIES AND STRUCTURES.
3. THE CONTRACTOR SHALL BE RESPONSIBLE FOR OBTAINING ALL NECESSARY PERMITS AND FOR PROTECTING ALL EXISTING UTILITIES AND STRUCTURES.

JOB NUMBER: J207861

TOTALS

FIBER THIS SHEET: 400


FIBER CUMULATIVE: 3+55-7+55

STATIONING: 3+55-7+55

CONDUIT: 400 LF

MATERIAL LIST QUANTITY

2	-	1.25" HDPE	400' EA
		BURIED CABLE MARKER	1
		BOREBIT	1

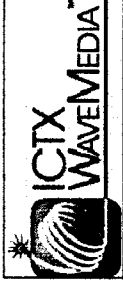

WAVEMEDIA

TELECOM, LLC.

EMERGENCY# 1-713-895-0002

CINCO RANCH BLVD.

CONSTRUCTION DRAWING

PRIVATE UTILITY LINES SHOWN

AT LEAST 48 HOURS BEFORE EXCAVATION IN STREET PAVEMENT OR

ADJACENT AREAS. THE LANE STATE NOTATION 713-922-5697



 




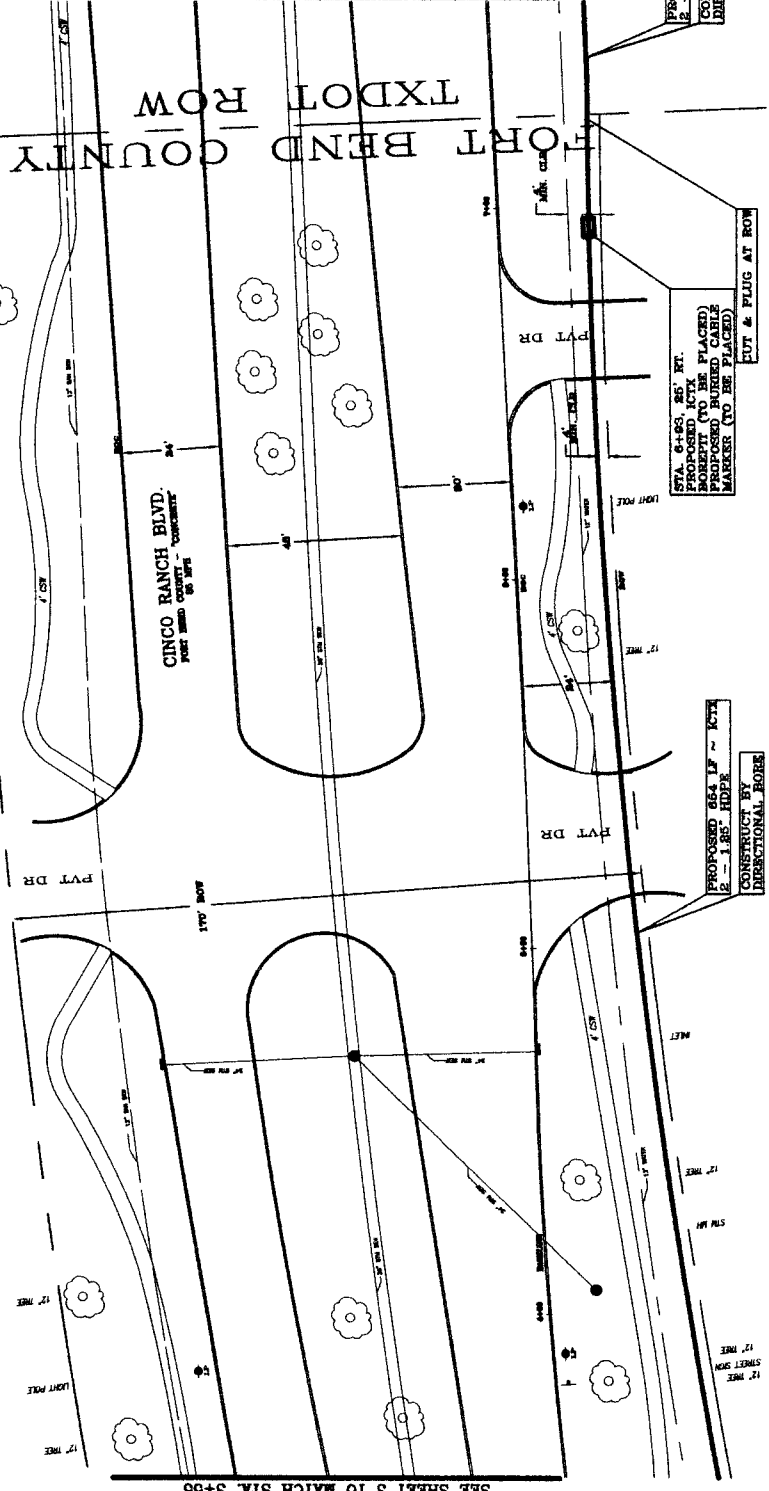

SEE SHEET 3 TO MATCH STA. 3+55

PROFILE
FORT BEND COUNTY

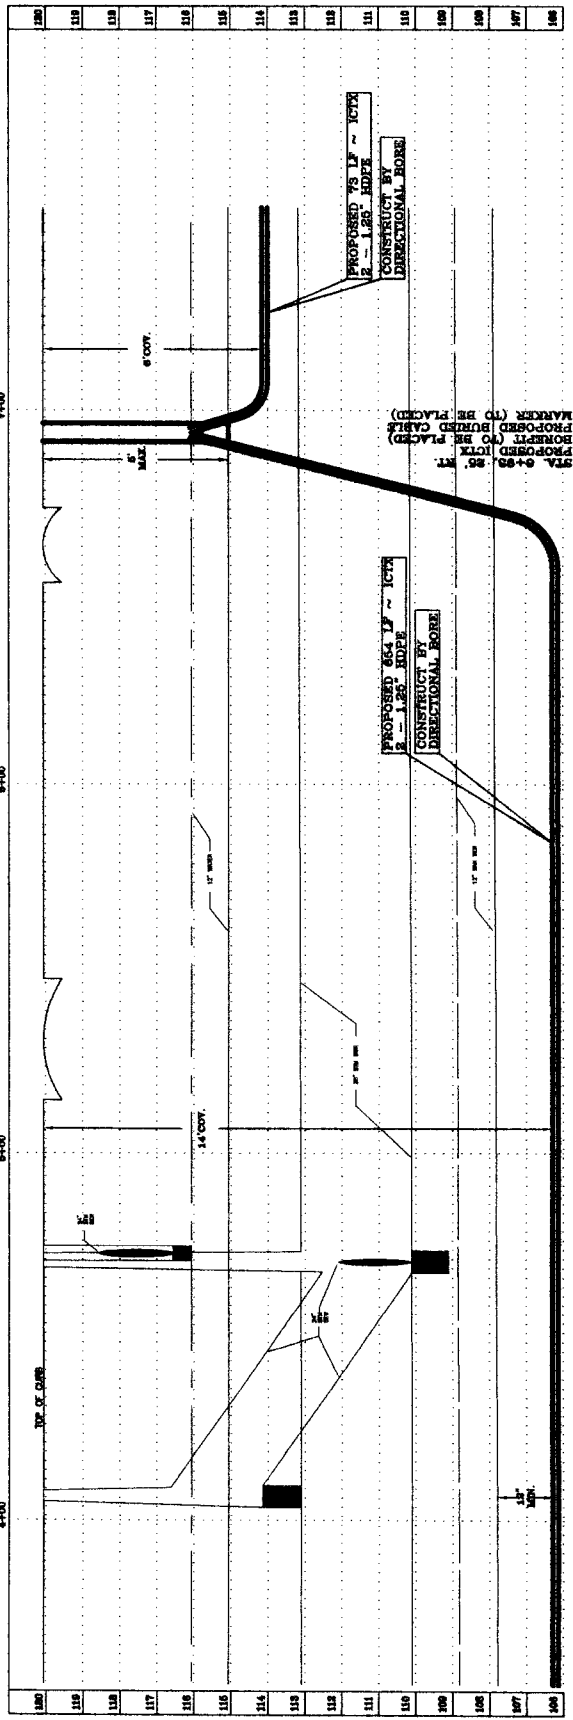

STA. 6+55, 20' PROPOSED BOREBIT (TO BE PLACED) PROPOSED BOREBIT (TO BE PLACED)

1. ALL KNOWN UNDERGROUND UTILITIES AND OBSTRUCTIONS ARE PRESENT ON DRAWINGS PLOTTED FROM AVAILABLE MAPS AND FIELD ENGINEERING OBSERVATIONS. IT SHALL BE THE CONTRACTOR'S RESPONSIBILITY TO LOCATE, PROTECT, AND REPAIR IF DAMAGED.
2. A 24-HOUR UNDERGROUND SERVICE ALERT AT (800) 344-3377 FOR AT LEAST 48 HOURS PRIOR TO EXCAVATIONS.
3. CONTRACTORS RESPONSIBLE FOR PATHOLOGING, LOCATING AND PROBING ALL UNDERGROUND STRUCTURES.

TOTALS

FIBER CUMULATIVE:

CONDUIT 400 LF


BOREITZ CABLE MARKER	2
BOREITZ	2



EMERGENCY# 1-713-895-0002

CONSTRUCTION DRAWING

PRIVATE STREET LINES SHOWN
AT LEAST 48 HOURS BEFORE EXCAVATION IN STREET R.O.W. OR





FORT BEND COUNTY




PROPERTY & BUSINESS

5/28/10


1" = 02'

6-231

--	--

NOTE:

ING NO CLOSER THAN 15 FEET THICK AND INSTALL BRIDGE FENDING AT THEES ADJACENCY TO CONSTRUCTION ACTIVITIES.



NOTE:

[illegible]

NOTE: THE LOCATIONS OF SUBSTATIONS WILL TELEPHONE COMPANY UTILITIES BE SHOWN IN AN APPROXIMATE WAY ONLY. THE CONTRACTOR SHALL DETERMINE THE EXACT LOCATION BEFORE BEGINNING WORK. HE AGREES TO BE FULLY RESPONSIBLE FOR ANY AND ALL DAMAGES WHICH MIGHT BE INCURRED BY THIS LINE TO EXISTING LIGHTS AND MEDICINE WARE.

NOTE:

AUTOMATIC UNDERGROUND GAS FACILITIES

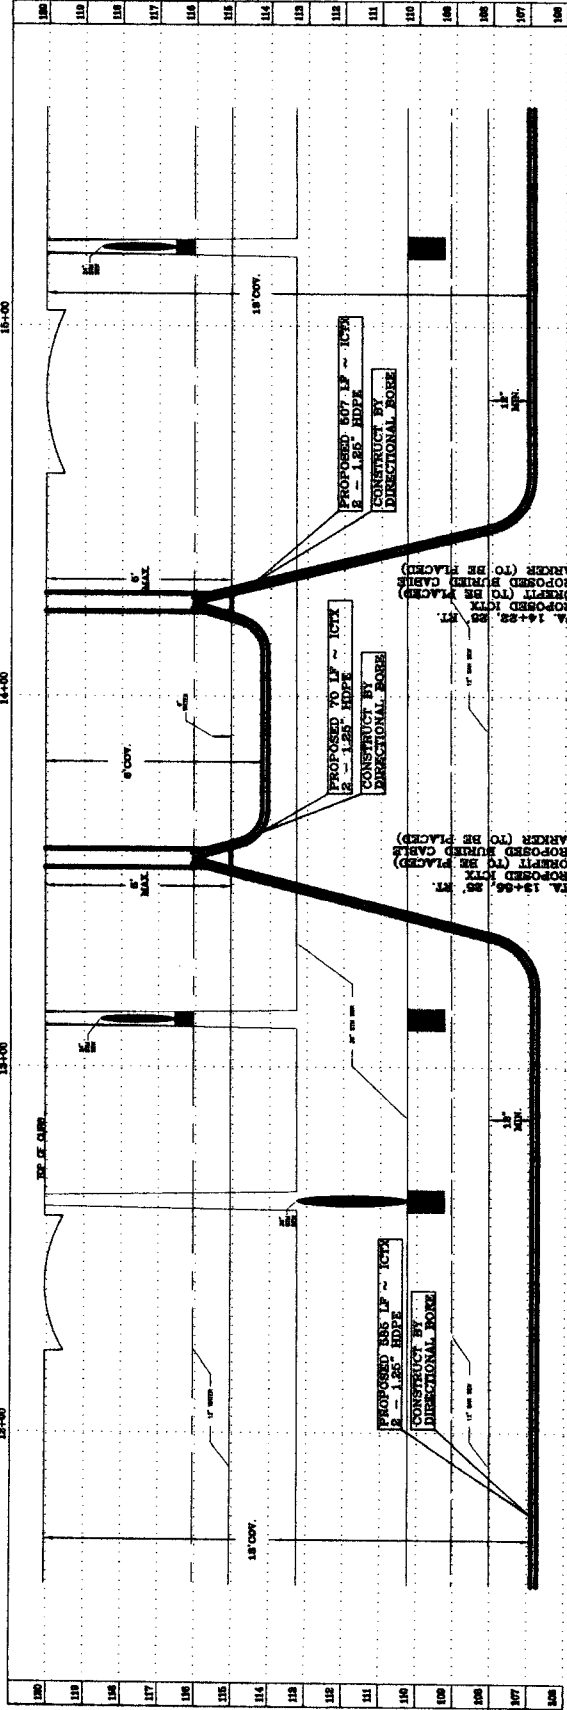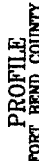

1. GENERAL NOTES:
a. ALL KNOWN UNDERGROUND UTILITIES AND OBSTRUCTIONS ARE PRESENT ON DRAWINGS PLOTTED FROM AVAILABLE MAPS AND FIELD ENGINEERING OBSERVATIONS. IT SHALL BE THE CONTRACTORS RESPONSIBILITY TO PROTECT, AND REPAIR IF DAMAGED.
2. 1-CALL UNDERGROUND SERVICE ALERT AT 1-800-344-8377 AT LEAST 48 HOURS PRIOR TO EXCAVATIONS.
3. CONTRACTORS RESPONSIBLE FOR POT-HOLING, LOCATING AND PROBING ALL UNDERGROUND STRUCTURES.

TOTALS

FIBER CUMULATIVE: _____

CONDUIT 400 LF

2	1.25" HDPE	400' EA
---	------------	---------

117855

100

10

10

10


TELECOM IIC

EMERGENCY # 1-713-893-0002

COMMUNITY DEVELOPMENT

— 100 —

(Approved only for crossing underground facilities, unless otherwise noted.)
Valid at time of review only.


NOTE: CITY ESTIMATES MAY VARY ONE YEAR ONLY

FORT BEND COUNTY

DATE

OFFICE OF INSPECTION

[illegible][illegible]

100	00
-----	----

20 21 4000

127

100	101	102	103	104	105	106	107	108	109	110	111	112	113	114	115	116	117	118	119	120
-----	-----	-----	-----	-----	-----	-----	-----	-----	-----	-----	-----	-----	-----	-----	-----	-----	-----	-----	-----	-----

DISCLAIMER

GENERAL NOTES:
1. ALL KNOWN UNDERGROUND UTILITIES AND CONDUITS ARE SHOWN ON DRAWINGS PLOTTED FROM AVAILABLE MAPS AND FIELD ENGINEERING OBSERVATIONS. IT SHALL BE THE CONTRACTOR'S RESPONSIBILITY TO LOCATE, PROTECT, AND REPAIR IF DAMAGED.
2. CALL UNDERGROUND SERVICE ALERT AT 800-4-A-SAFE (472-7233) AT LEAST 48 HOURS PRIOR TO EXCAVATIONS.
3. CONTRACTORS RESPONSIBLE FOR NOTIFYING, LOCATING AND PROBING ALL UNDERGROUND STRUCTURES.

JOB NUMBER: J207861	
TOTALS	
FIBER THIS SHEET:	400
FIBER CUMULATIVE:	—
STATIONING	19+85-23+55
CONDUIT	400 LF

MATERIAL LIST	QUANTITY
2 - 1.25" HDPE	400' EA
BURIED CABLE MARKER	1
BOREPIIT	1



WAVEMEDIA
TELECOM, LLC.

EMERGENCY# 1-713-895-0002

CINCO RANCH BLVD.
CONSTRUCTION DRAWING

PRIVATE UTILITY LINES SHOWN
AT LEAST 48 HOURS BEFORE EXCAVATION IN STREET ROW, OR
EXEMPTED ONLY THE LANE STOP NOTATION 713-223-5577.



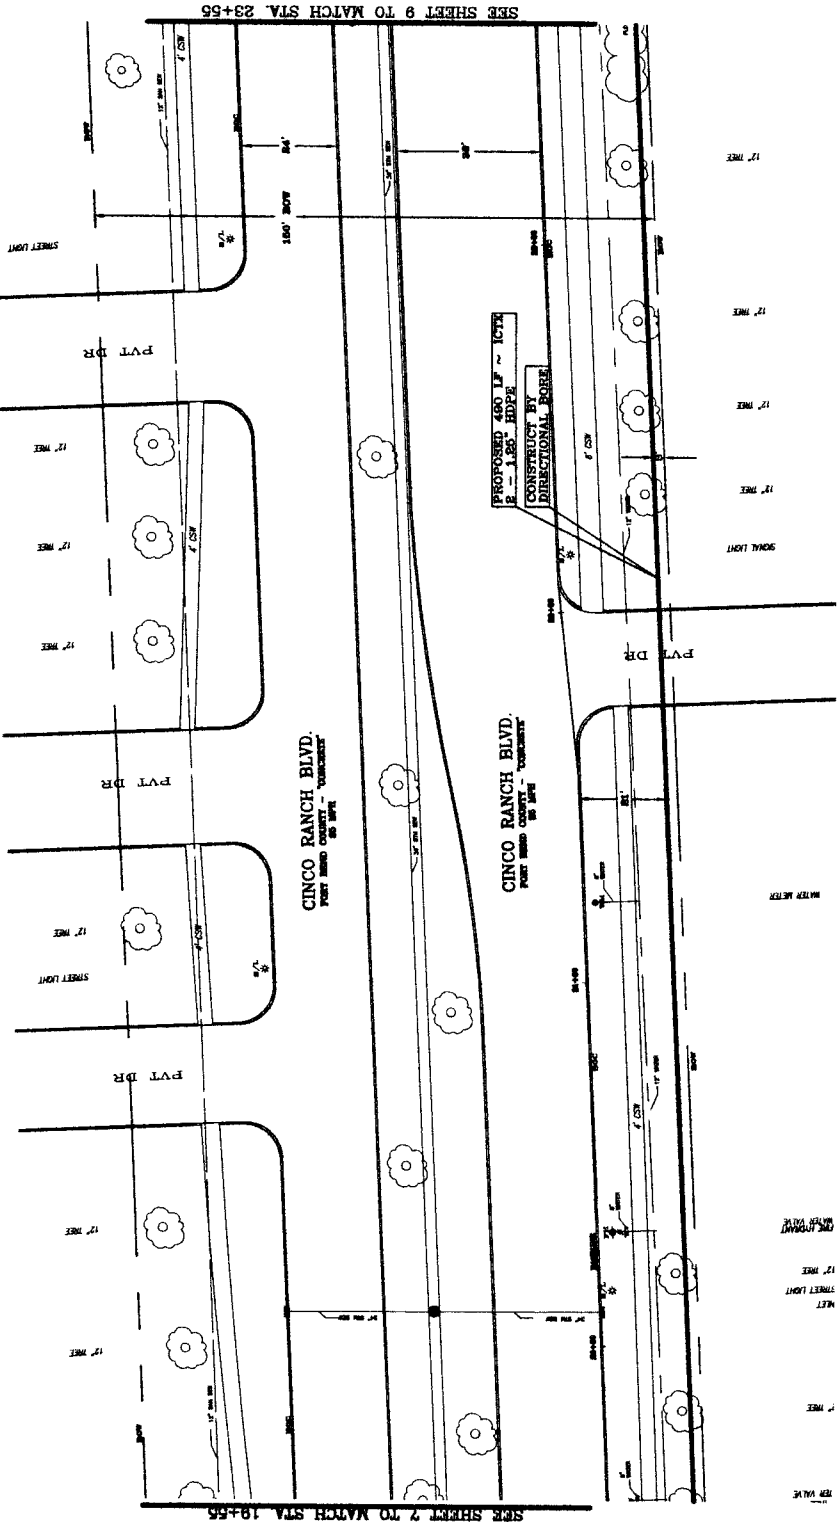

PROFILE
FORT BEND COUNTY

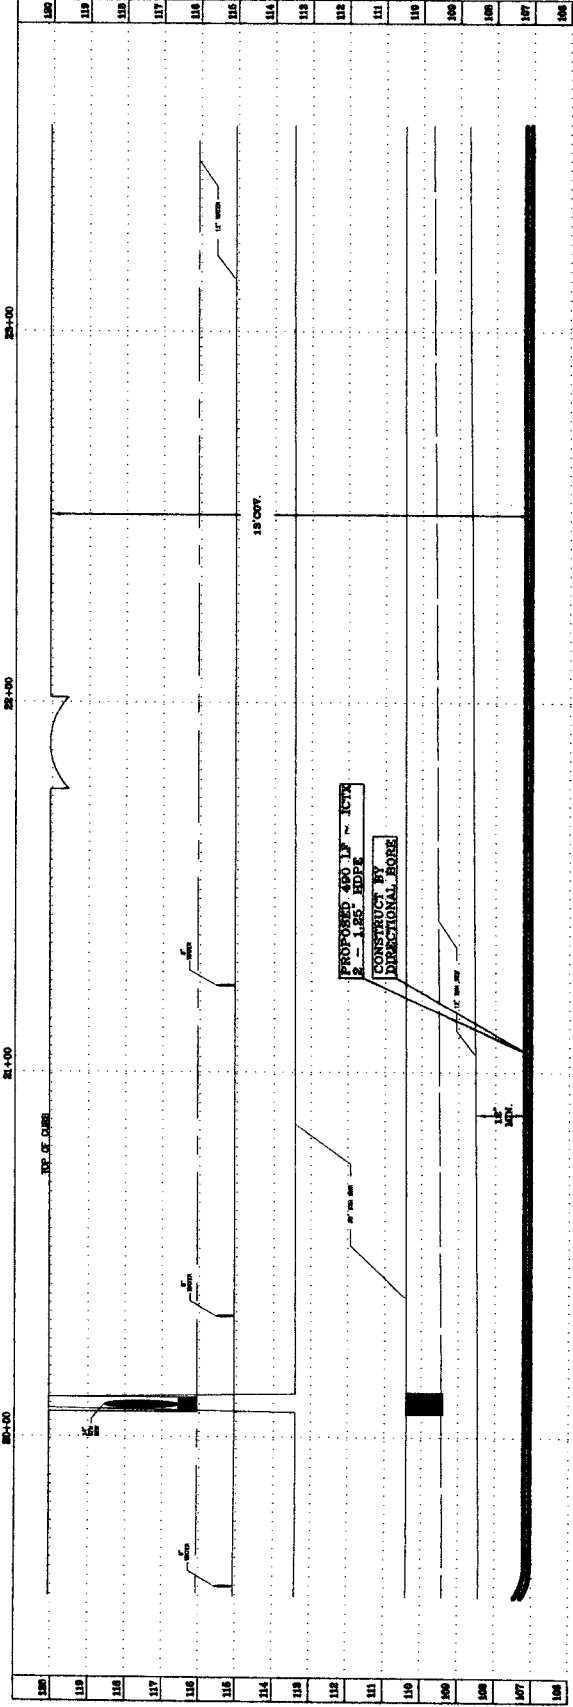

NOTE:

NOTE:
NO EXCAVATION SHALL BE PERMITTED FOR ANY REASON, EXCEPT FOR THE REPAIR OF EXISTING UTILITIES, WITHOUT THE WRITTEN APPROVAL OF THE ENGINEER.

NOTE:
THE LOCATION OF UNDERGROUND UTILITIES, EXCEPT FOR THE REPAIR OF EXISTING UTILITIES, SHALL BE THE RESPONSIBILITY OF THE CONTRACTOR. THE CONTRACTOR SHALL BE RESPONSIBLE FOR THE LOCATION OF ALL UTILITIES AND FOR THE PROTECTION OF ALL UTILITIES.

DISCLAIMER

GENERAL NOTES:
1. ALL UNDERGROUND UTILITIES AND OBSTRUCTIONS ARE PRESENT ON DRAWINGS PLOTTED FROM AVAILABLE DATA AND FIELD ENGINEERING OBSERVATIONS. CONTRACTOR SHALL BE RESPONSIBLE TO LOCATE, PROTECT, AND REPAIR IF CALLED UPON.
2. CALL UNDERGROUND SERVICE ALERT AT 1-800-344-8377 AT LEAST 48 HOURS PRIOR TO EXCAVATIONS.
3. CONTRACTOR IS RESPONSIBLE FOR OBTAINING ALL NECESSARY PERMITS FOR ALL UNDERGROUND STRUCTURES.


JOB NUMBER: J207861

TOTALS

FIBER THIS SHEET: 65
FIBER CUMULATIVE: -
STATIONING 23+55-END
CONDUIT 85

MATERIAL LIST QUANTITY

2	-	1.25" HDPE	85' EA
		BURIED CABLE MARKER	1
		BOREBIT	1

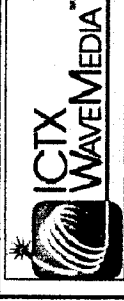

WAVEMEDIA
TELECOM, LLC.

EMERGENCY# 1-713-895-0002

CINCO RANCH BLVD.
CONSTRUCTION DRAWING



PRIVATE UTILITY LINES SHOWN
AT LEAST 48 HOURS BEFORE EXCAVATION IN STREET B.O.D. OR
EXPOSURE LINES, SEE SIDE RUT/ROADWAY J207861-002

Contracted Survey/Design Facilities
Approved and sealed by the following independent authorities (where applicable)
Date of Seal: 5/28/10
Date:
Date:
Date:
Contracted Signing / Seal Facilities
(Where Applicable, Date and Seal Number)
NOTE: CITY SIGNATURES VALID FOR ONE YEAR ONLY
AFTER DATE OF SIGNATURES


FORT BEND COUNTY
DEPARTMENT OF PUBLIC WORKS AND ENGINEERING

WATER
SEWER
GAS
ELECTRIC
TELEPHONE
CABLE
FIBER
OTHER

DATE: 5/28/10
DRAWING SCALE: 1"= 20'
SHEET: 1"= 02'
SHEET NO: 9 of 23

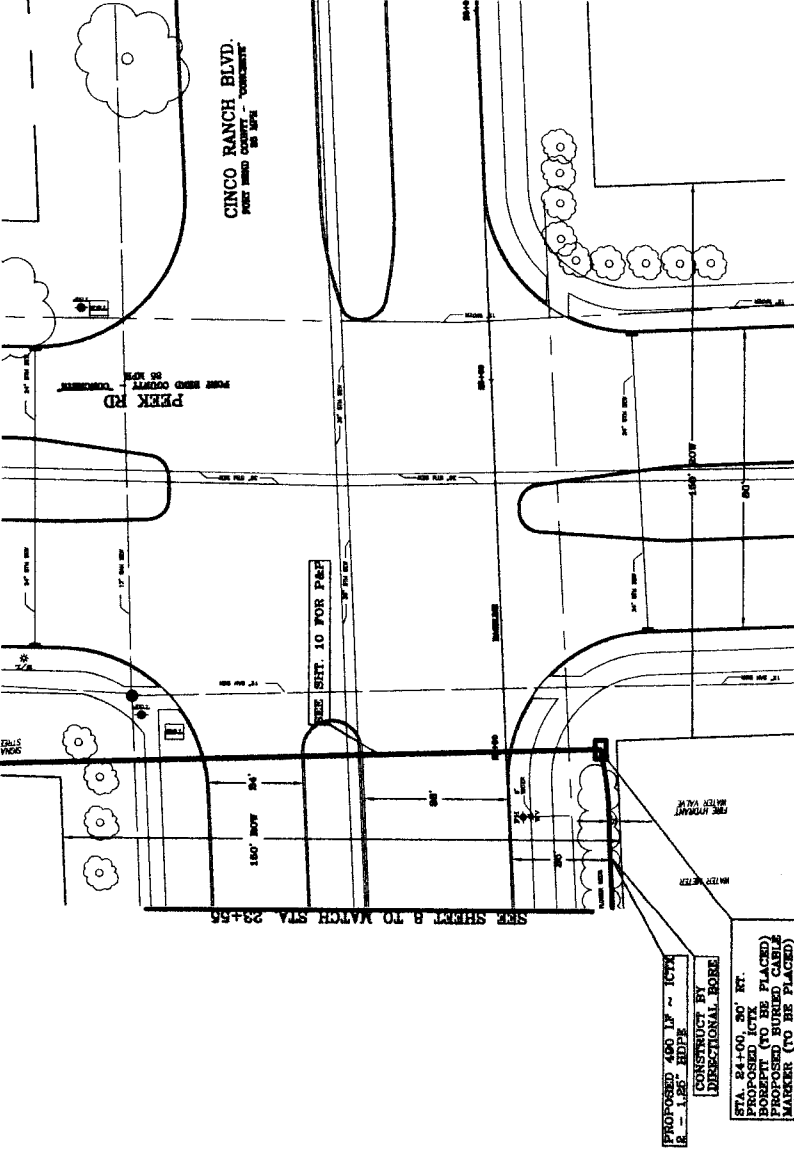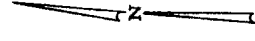

PROFILE
FORT BEND COUNTY

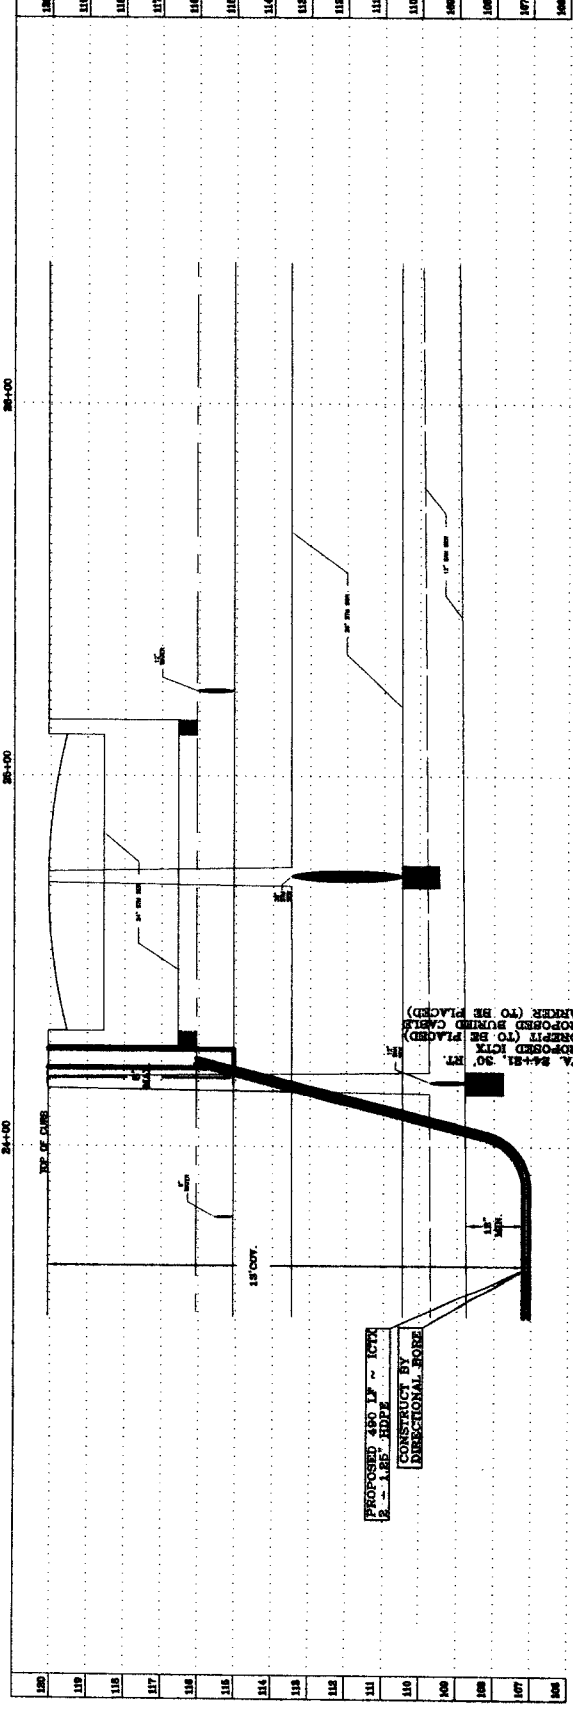

NOTE:
CONTACT SURVEY PERSON AT 800-344-8377
AT LEAST 48 HOURS BEFORE EXCAVATION.

NOTE:
DO NOT EXCAVATE ANY UTILITIES
UNLESS THEY ARE SHOWN ON THE DRAWING.

NOTE:
DO NOT EXCAVATE ANY UTILITIES
UNLESS THEY ARE SHOWN ON THE DRAWING.

DISCLAIMER

GENERAL NOTES:
1. ALL UNDERGROUND UTILITIES (ELECTRIC, GAS, WATER, SEWER, TELEPHONE, CABLE, ETC.) SHOWN ON THIS DRAWING ARE BASED ON RECORD DRAWINGS, FIELD SURVEY, AND FIELD ENGINEERING. CONTRACTORS SHALL BE RESPONSIBLE FOR LOCATING, VERIFYING, AND PROTECTING ALL UTILITIES PRIOR TO EXCAVATION. CONTRACTORS SHALL BE RESPONSIBLE FOR OBTAINING ALL NECESSARY PERMITS AND FOR OBTAINING ACCESS TO ALL UNDERGROUND STRUCTURES.
2. ALL UNDERGROUND SERVICE ALERT (USA) CALLS MUST BE MADE AT LEAST 48 HOURS PRIOR TO EXCAVATION.
3. CONTRACTORS RESPONSIBLE FOR OBTAINING ALL NECESSARY PERMITS AND FOR OBTAINING ACCESS TO ALL UNDERGROUND STRUCTURES.

JOB NUMBER: J207861

TOTALS

FIBER THIS SHEET: 354'

FIBER CUMULATIVE: -

STATIONING: 0+00-3+60

CONDUIT: 354 LF

MATERIAL LIST QUANTITY

2 - 1.25" HDPE	354' EA
BURIED CABLE MARKER	1
BOREBIT	1



WAVEMEDIA

TELECOM, LLC.

EMERGENCY# 1-713-895-0002

PEEK RD.
CONSTRUCTION DRAWING

PRIVATE UTILITY LINES SHOWN
AT LEAST 48 HOURS BEFORE EXCAVATION IN STREET ROW OR
EASEMENTS ONLY. SEE NOTE PAGE 213-222-5667.

Contracted Survey (Public Facilities)


NOTE: CITY SUBMITTALS MUST BE FOR ONE YEAR ONLY.
AFTER DATE OF SUBMITTALS

FORT BEND COUNTY
DEPARTMENT OF PUBLIC WORKS AND ENGINEERING


DATE: 5/29/10

DRAWING SCALE:


HORIZ: 1" = 20'

VERT: 1" = 10'

SHEET NO. 10-23

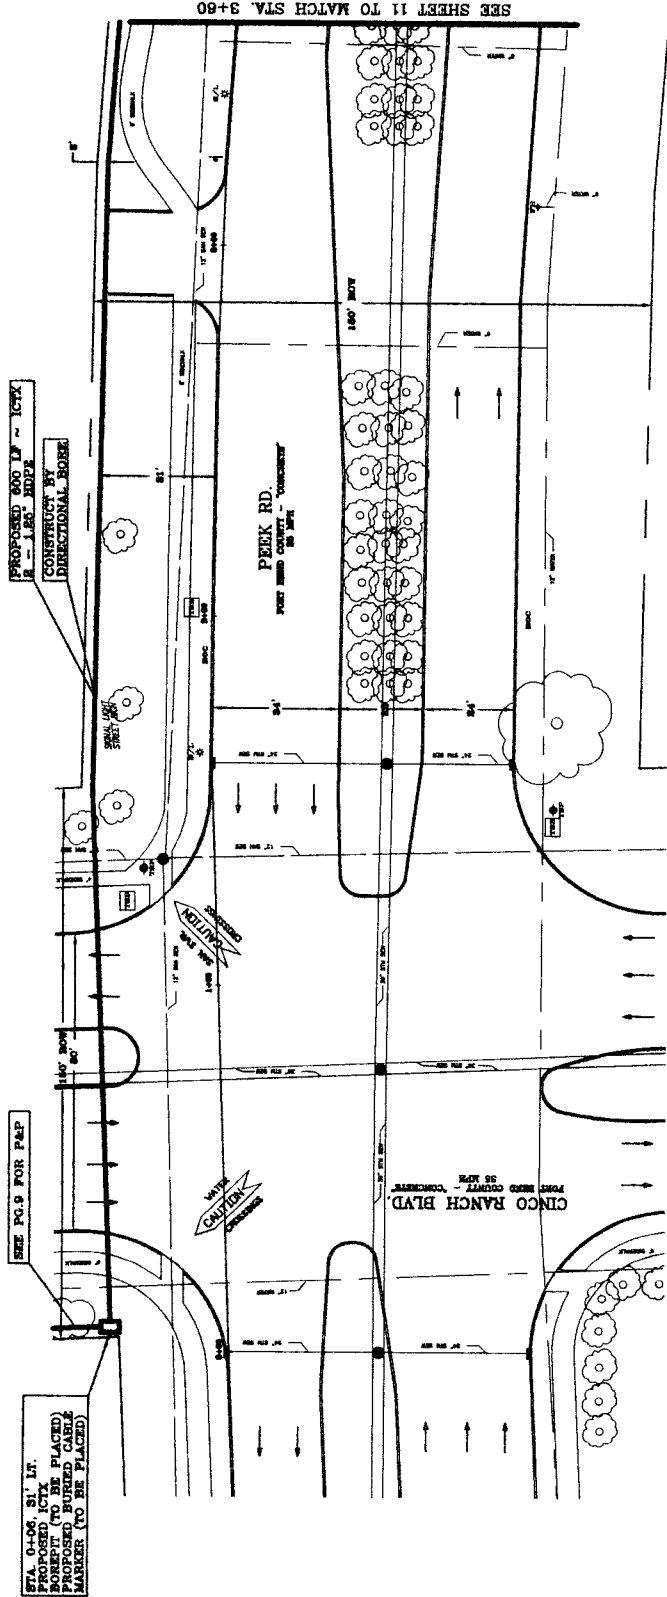

PROFILE
FORT BEND COUNTY

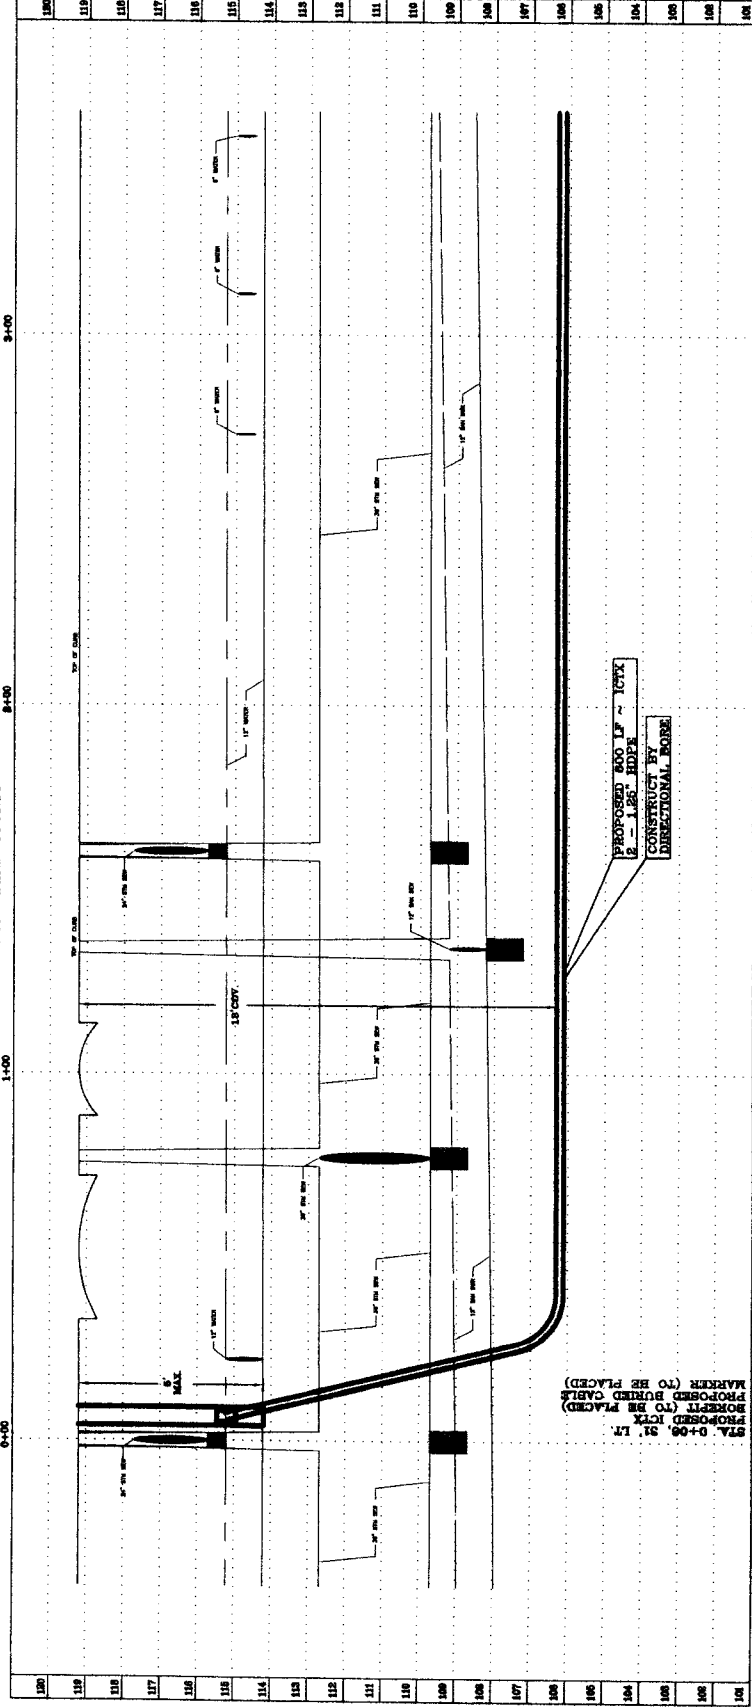

NOTE:

CONTRACTOR SHALL BE RESPONSIBLE FOR OBTAINING ACCESS TO ALL UNDERGROUND STRUCTURES AT LEAST 48 HOURS BEFORE EXCAVATION.

NOTE:

ALL UTILITIES SHOWN ON THIS DRAWING ARE BASED ON RECORD DRAWINGS, FIELD SURVEY, AND FIELD ENGINEERING. CONTRACTORS SHALL BE RESPONSIBLE FOR LOCATING, VERIFYING, AND PROTECTING ALL UTILITIES PRIOR TO EXCAVATION.

DISCLAIMER

- GENERAL NOTES:
1. ALL KNOWN UNDERGROUND UTILITIES AND OBSTRUCTIONS ARE PRESENT ON THIS PLAN. CONTRACTORS SHALL VERIFY THE LOCATION AND DEPTH OF ALL UTILITIES AND OBSTRUCTIONS BY FIELD ENGINEERING OBSERVATIONS. IT SHALL BE THE CONTRACTOR'S RESPONSIBILITY TO PROTECT, MAINTAIN, AND REPAIR IF DAMAGED.
 2. CALL UNDERGROUND SERVICE ALERT AT 1-800-344-8377 AT LEAST 48 HOURS BEFORE ANY CONSTRUCTION.
 3. CONTRACTORS RESPONSIBLE FOR POT-HOLING, LOCATING AND PROBING ALL UNDERGROUND STRUCTURES.

JOB NUMBER: J207861

TOTALS	
FIBER THIS SHEET:	400'
FIBER CUMULATIVE:	-
CONDUIT	400 LF

MATERIAL LIST	QUANTITY
2 - 1.25" HDPE	400' EA
BURIED CABLE MARKER	1
BOREHOLE	1

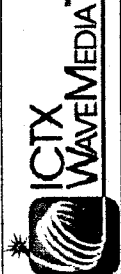

WAVEMEDIA
TELECOM, LLC.

EMERGENCY# 1-713-895-0002



PEEK RD.
CONSTRUCTION DRAWING

PRIVATE UTILITY LINES SHOWN
ON THIS PLAN ARE BASED ON
EXISTING DATA. CONTRACTOR
EXPERIENCE ON THE LINE. SEE INTERSECTION 731-220-5507.

DATE: _____
DRAWN BY: _____
CHECKED BY: _____
DATE: _____
DATE: _____
DATE: _____

FORT BEND COUNTY
DEPARTMENT OF PUBLIC WORKS AND ENGINEERING

DATE	8/28/10
DRAWING SCALE	
DATE	1"= 20'
DATE	1"= 02'
DATE	11-23

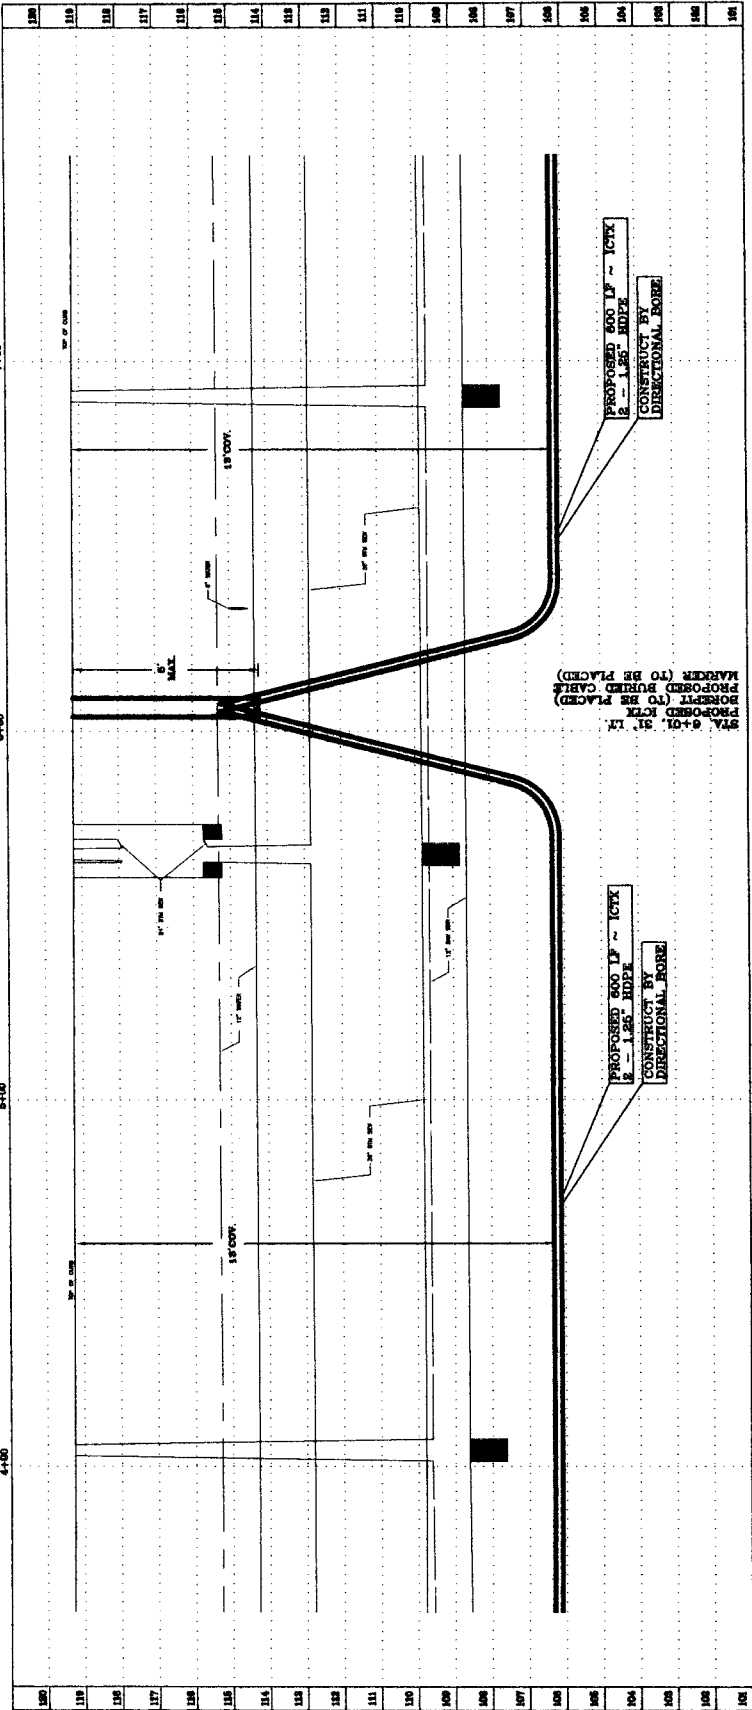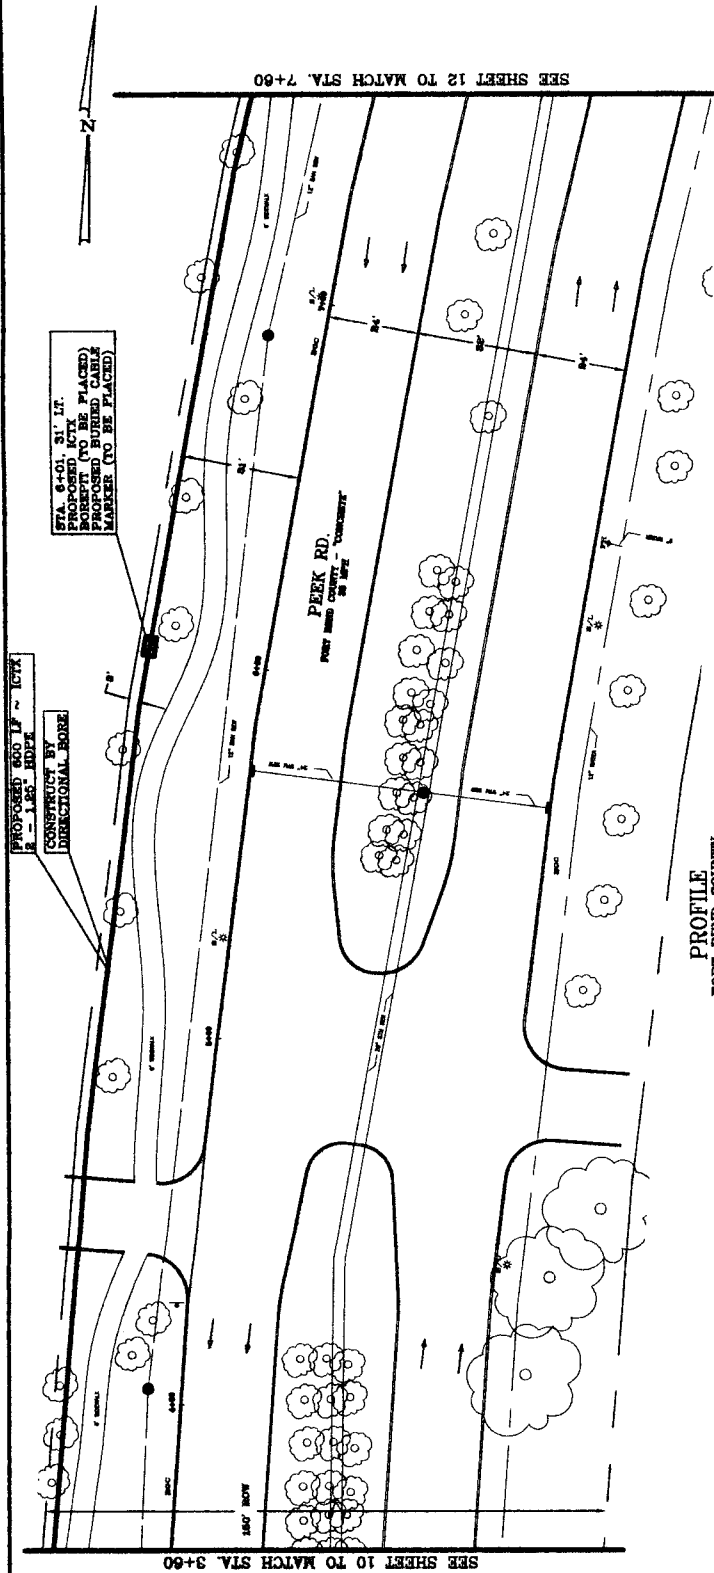

NOTE: CONTRACTOR SHALL VERIFY THE LOCATION AND DEPTH OF ALL UTILITIES AND OBSTRUCTIONS BY FIELD ENGINEERING OBSERVATIONS. IT SHALL BE THE CONTRACTOR'S RESPONSIBILITY TO PROTECT, MAINTAIN, AND REPAIR IF DAMAGED.

NOTE: CALL UNDERGROUND SERVICE ALERT AT 1-800-344-8377 AT LEAST 48 HOURS BEFORE ANY CONSTRUCTION.

NOTE: CONTRACTORS RESPONSIBLE FOR POT-HOLING, LOCATING AND PROBING ALL UNDERGROUND STRUCTURES.

NOTE: CONTRACTOR SHALL VERIFY THE LOCATION AND DEPTH OF ALL UTILITIES AND OBSTRUCTIONS BY FIELD ENGINEERING OBSERVATIONS. IT SHALL BE THE CONTRACTOR'S RESPONSIBILITY TO PROTECT, MAINTAIN, AND REPAIR IF DAMAGED.

NOTE: CALL UNDERGROUND SERVICE ALERT AT 1-800-344-8377 AT LEAST 48 HOURS BEFORE ANY CONSTRUCTION.

NOTE: CONTRACTORS RESPONSIBLE FOR POT-HOLING, LOCATING AND PROBING ALL UNDERGROUND STRUCTURES.

CAUTION: UNDERGROUND GAS FACILITIES

CONTRACTOR SHALL VERIFY THE LOCATION AND DEPTH OF ALL UTILITIES AND OBSTRUCTIONS BY FIELD ENGINEERING OBSERVATIONS. IT SHALL BE THE CONTRACTOR'S RESPONSIBILITY TO PROTECT, MAINTAIN, AND REPAIR IF DAMAGED.

GENERAL NOTES:

1. ALL KNOWN UNDERGROUND UTILITIES AND OBSTRUCTIONS ARE PRESENT ON DRAWINGS PLOTTED FROM AVAILABLE MAPS AND FIELD ENGINEERING OBSERVATIONS. IT SHALL BE THE CONTRACTORS RESPONSIBILITY TO LOCATE, PROTECT, AND REPAIR IF DAMAGED.
2. CALL UNDERGROUND SERVICE ALERT AT 800-368-5848 AT LEAST 48 HOURS PRIOR TO EXCAVATIONS.
3. CONTRACTORS RESPONSIBLE FOR UTILITY LOCATING AND PROBING ALL UNDERGROUND STRUCTURES.

TOTALS	
FIBER THIS SHEET:	400'
FIBER CUMULATIVE:	-
STATIONING	11+60-15+60
CONDUIT	400 LF

MATERIAL LIST	QUANTITY
2 - 1.25" HDPE	400' EA
BURIED CABLE MARKER	1
BOREPIIT	1



**WAVEMEDIA
TELECOM, LLC**

EMERGENCY# 1--713--895--0002

CONSTRUCTION DRAWING

PRIVATE UTILITY LINES SHOWN
AT LEAST 48 HOURS BEFORE EXCAVATION IN STREET R.O.W. OR
EASEMENTS CALL THE LONE STAR NOTIFICATION 713-223-6567.

DanPoint Energy/Electric Facilities
(Approved only for straining underground facilities, unless otherwise noted.)
Valid at time of review only.

Order

AT&T Approved for underground vault facilities only.
Signatures valid for one year.

Quaker-Petroleum Energy / Gas Facilities

NOTE: CITY SIGNATURES VALID FOR ONE YEAR ONLY
AFTER DATE OF SIGNATURES

FORT BEND COUNTY
DEPARTMENT OF PUBLIC WORKS AND ENGINEERING


DATE: 5/28/10

10-10-10-10-10

100-442100-1000

02 41 72 00 00

13-23

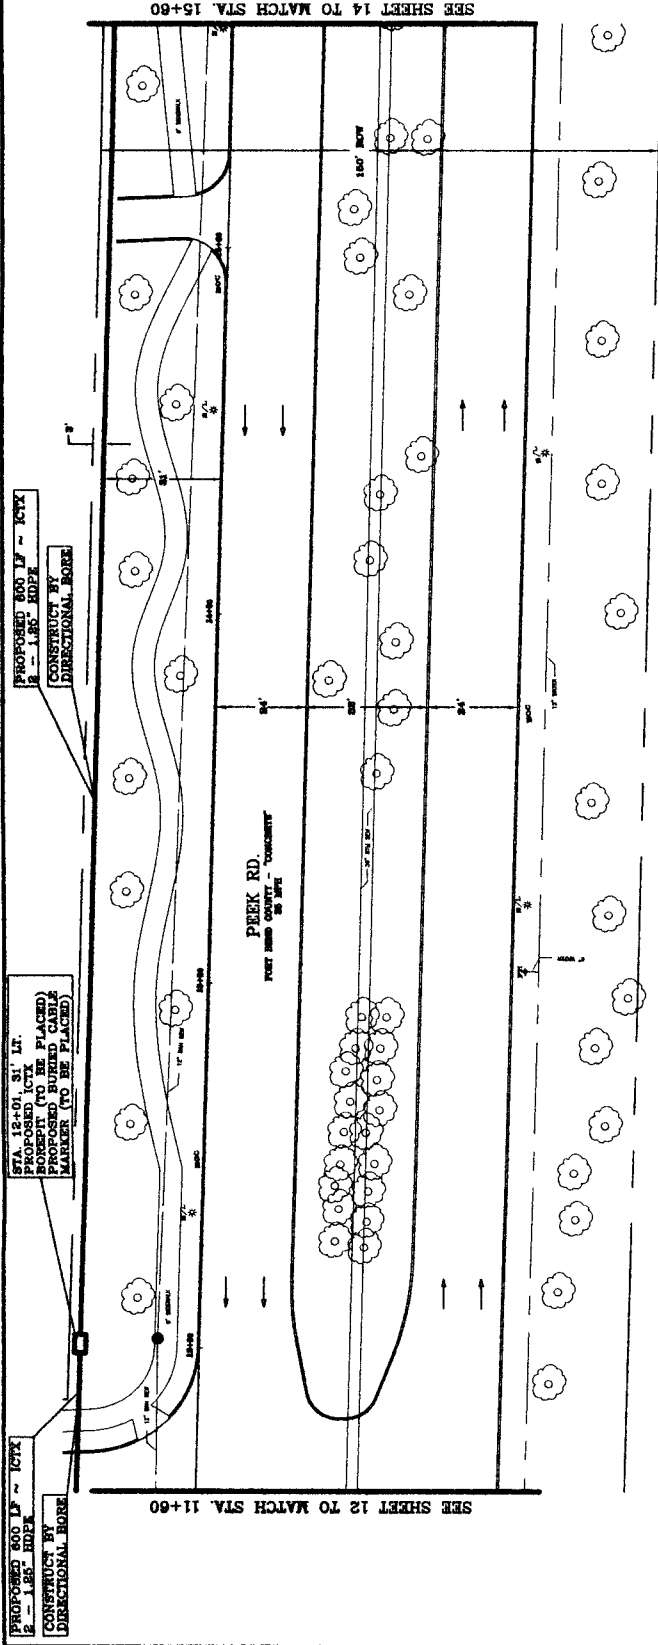

GENERAL NOTES:

1. ALL KNOWN UNDERGROUND UTILITIES AND OBSTRUCTIONS ARE PRESENT ON DRAWINGS PLOTTED FROM AVAILABLE MAPS AND FIELD ENGINEERING OBSERVATIONS. IT SHALL BE THE CONTRACTORS RESPONSIBILITY TO LOCATE, PROTECT, AND REPAIR IF DAMAGED.
2. UNDERGROUND SERVICE ALERT AT 800-4-A-SHIELD OR 1-877-48 HOURS PRIOR TO EXCAVATIONS.
3. CONTRACTORS RESPONSIBLE FOR POtholing, LOCATING AND PROSING ALL UNDERGROUND STRUCTURES.

TOTALS

FIBER CUMULATIVE:

CONDUIT 400 LF

3 - 1 25" HDPE	400' EA
----------------	---------

BOREPIT	1
---------	---



EMERGENCY# 1-713-895-0002

CONSTRUCTION DE

PRIVATE UTILITY LINES SHOWN
AT LEAST 48 HOURS BEFORE EXCAVATION IN STREET R.O.W. OR
EASEMENTS CALL THE LOWE STAR NOTIFICATION 713-223-4567.

[illegible]

AT&T Approved for underground conduit facilities only.
Elongation yield for one year.

Outlets: Fuel, Energy / Gas Facilities
(Gas service lines are not shown)

AFTER DATE OF SIGNATURES

DEPARTMENT OF PUBLIC WORKS AND ENGINEERING

100

100


10

DATE 5/28/10

NOTE: $1'' = 20'$



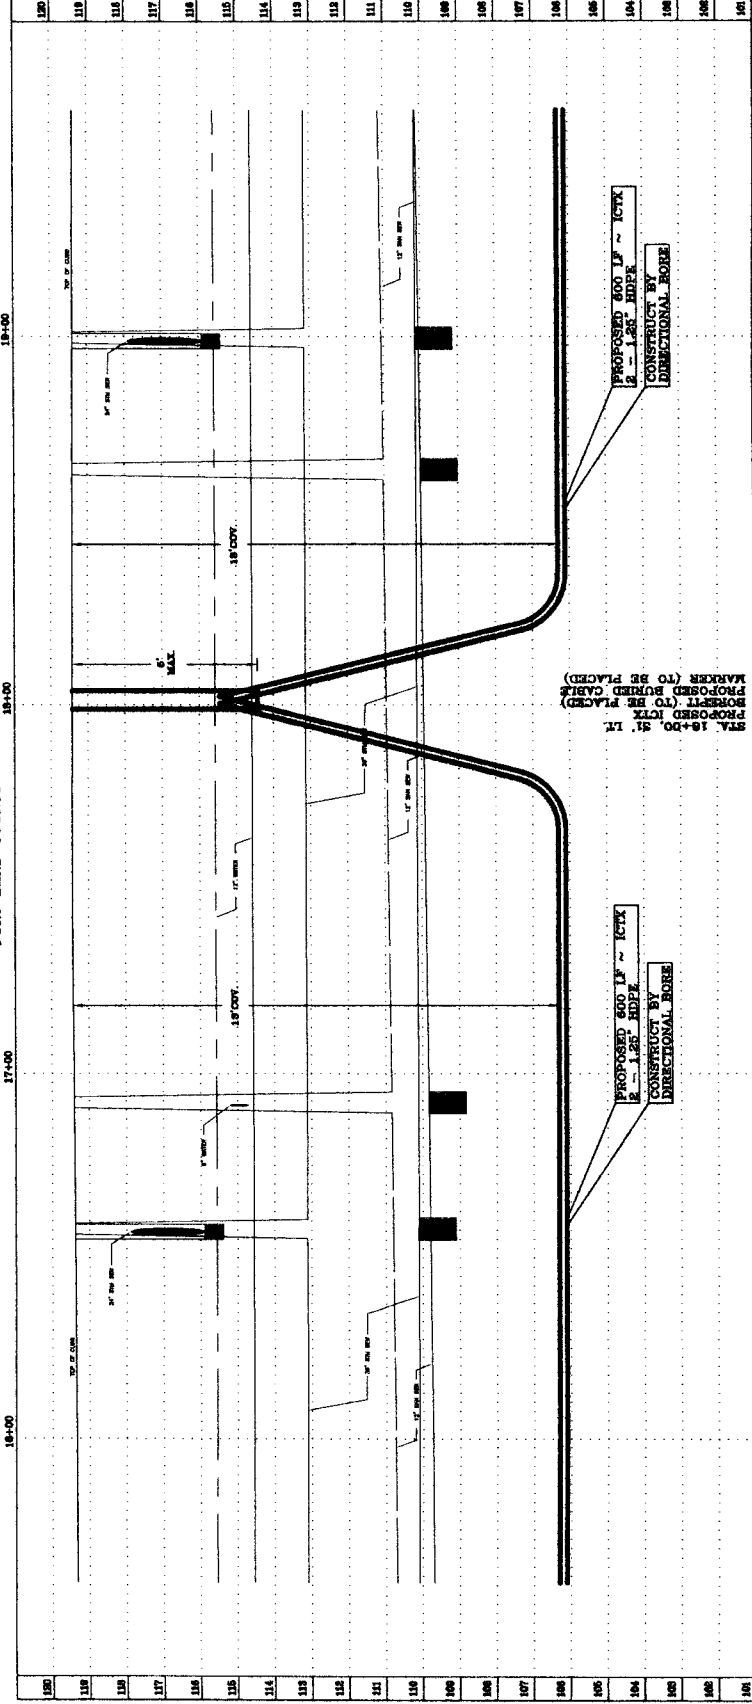












1

10

10

DISCLAIMER

- GENERAL NOTES:
1. ALL KNOWN UNDERGROUND UTILITIES AND OBSTRUCTIONS ARE PRESENT ON THIS DRAWING. CONTRACTOR SHALL VERIFY ALL UTILITIES AND OBSTRUCTIONS BY FIELD ENGINEERING OBSERVATIONS. IT SHALL BE THE CONTRACTOR'S RESPONSIBILITY TO PROTECT, MAINTAIN, AND REPAIR IF DAMAGED.
 2. CALL UNDERGROUND SERVICE ALERT AT 1-800-344-8377 AT LEAST 48 HOURS BEFORE ANY EXCAVATION.
 3. CONTRACTOR IS RESPONSIBLE FOR PROTECTING, LOCATING AND PROBEING ALL UNDERGROUND STRUCTURES.

JOB NUMBER: J207861

TOTALS

FIBER THIS SHEET: 400'

FIBER CUMULATIVE: -

STATIONING 19+60-23+80

CONDUIT 400 LF

MATERIAL LIST	QUANTITY
2 - 1.25" HDPE	400' EA
BURIED CABLE MARKER	0
BOREHOLE	0



WAVEMEDIA
TELECOM, LLC.

EMERGENCY# 1-713-895-0002

PEEK RD.

CONSTRUCTION DRAWING

PRIVATE UTILITY LINES SHOWN
ON THIS DRAWING ARE FOR INFORMATION ONLY.
CONTRACTOR SHALL VERIFY ALL UTILITIES
AND OBSTRUCTIONS BY FIELD ENGINEERING
OBSERVATIONS. CALL THE LOCAL STORM WATER
DEPARTMENT 713-225-5677.







FORT BEND COUNTY


DEPARTMENT OF PUBLIC WORKS AND ENGINEERING

DATE: 5/28/10

DRAWING SCALE: 1" = 20'

UNIT: 1" = 02'


15.23

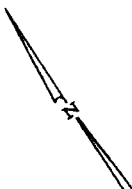

SEE SHEET 16 TO MATCH STA. 23+80

SEE SHEET 14 TO MATCH STA. 19+60

PROFILE
FORT BEND COUNTY

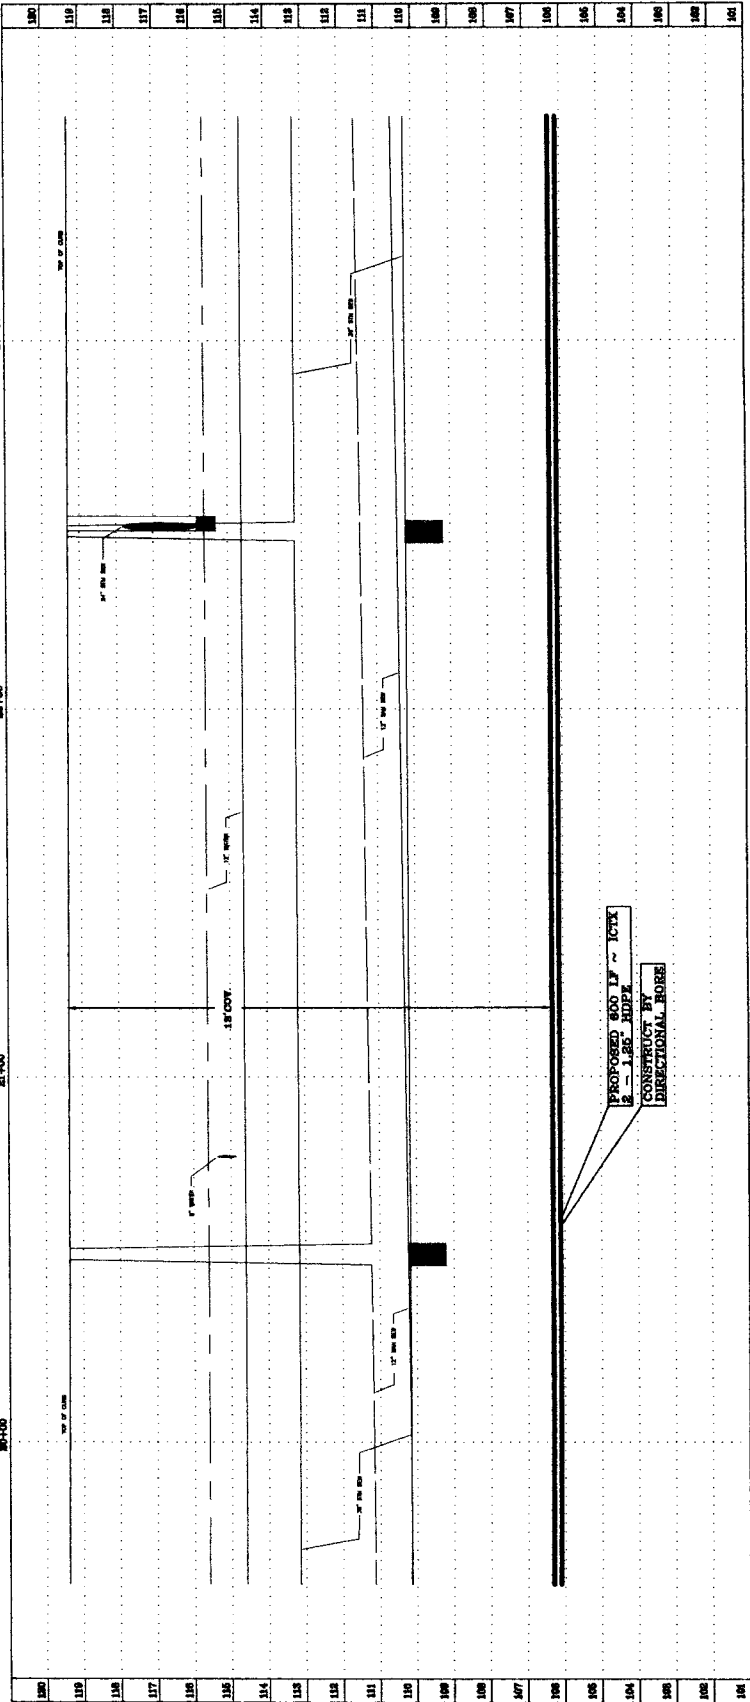

NOTE: CONTRACTOR SHALL VERIFY ALL UTILITIES AND OBSTRUCTIONS BY FIELD ENGINEERING OBSERVATIONS. CALL THE LOCAL STORM WATER DEPARTMENT 713-225-5677.

AND OBSTRUCTIONS ARE PRESENT ON THIS DRAWING. CONTRACTOR SHALL VERIFY LOCATION AND DEPTH OF ALL UTILITIES AND OBSTRUCTIONS. IT SHALL BE THE CONTRACTOR'S RESPONSIBILITY TO PROTECT, AND REPAIR IF DAMAGED.
 2. CALL UNDERGROUND SERVICE ALERT AT 1-800-344-4377 AT LEAST 48 HOURS BEFORE ANY EXCAVATION.
 3. CONTRACTOR RESPONSIBLE FOR POT-HOLING, LOCATING AND PROBING ALL UNDERGROUND STRUCTURES.

JOB NUMBER: J207861

TOTALS

FIBER THIS SHEET: 392'

FIBER CUMULATIVE: -

STATIONING 23+60-27+52

CONDUIT 392 LF

MATERIAL LIST	QUANTITY
2 - 1.25" HDPE	392' EA
BURIED CABLE MARKER	1
BOREHOLE	1



WAVEMEDIA

TELECOM, LLC.

EMERGENCY# 1-713-895-0002

PEEK RD.

CONSTRUCTION DRAWING

PRIVATE UTILITY LINES SHOWN AT OWNERS RISK. CONTRACTOR SHALL VERIFY LOCATION AND DEPTH OF ALL UTILITIES AND OBSTRUCTIONS. IT SHALL BE THE CONTRACTOR'S RESPONSIBILITY TO PROTECT, AND REPAIR IF DAMAGED.

CONTRACTOR SHALL VERIFY LOCATION AND DEPTH OF ALL UTILITIES AND OBSTRUCTIONS. IT SHALL BE THE CONTRACTOR'S RESPONSIBILITY TO PROTECT, AND REPAIR IF DAMAGED.

DISCLAIMER

- GENERAL NOTES:

JOB NUMBER: J207861

TOTALS
FIBER THIS SHEET: 393'
FIBER CUMULATIVE: 393'
STATIONING 27+52-31+45
CONDUIT 393 LF

MATERIAL LIST	QUANTITY
2 - 1.25" HDPE	393' EA
BURIED CABLE MARKER	1
BORERPT	1



WAVEMEDIA
TELECOM, LLC.

EMERGENCY# 1-713-895-0002

PEEK RD.

CONSTRUCTION DRAWING

PRIVATE UTILITY LINES SHOWN
AS THEY EXIST. EXCAVATION SHALL BE
PERFORMED ON THE LINE. SEE NOTATION J13-225-1957.

DATE: _____
CONTRACTOR: _____
DATE: _____
DATE: _____
DATE: _____



SEE SHEET 18 TO MATCH STA. 31+45

SEE SHEET 16 TO MATCH STA. 27+52

PROFILE
FORT BEND COUNTY

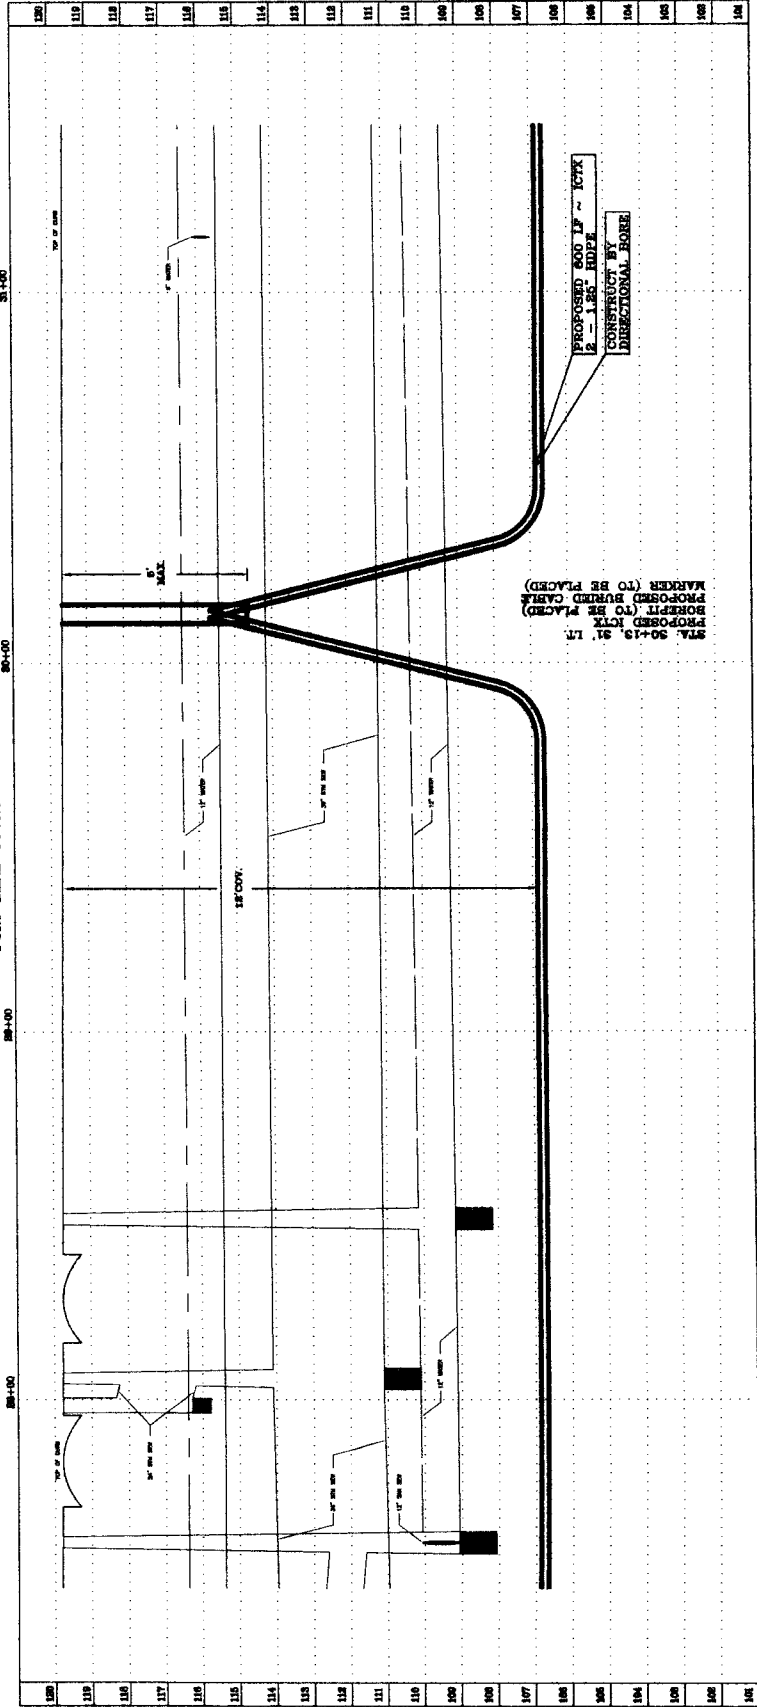

STA. 30+13, 31' LT.
PROPOSED BURNED CABLE
MARKER (TO BE PLACED)

PROPOSED 400 LF ~ 1.25" HDPE
CONSTRUCTION BY
DIRECTIONAL BORE


GENERAL NOTES:

1. ALL KNOWN UNDERGROUND UTILITIES AND OBSTRUCTIONS ARE PRESENT ON DRAWINGS PLOTTED FROM AVAILABLE MAPS AND FIELD ENGINEERING OBSERVATIONS. IT SHALL BE THE CONTRACTOR'S RESPONSIBILITY TO LOCATE, PROTECT, AND REPAIR IF DAMAGED.
2. CALL UNDERGROUND SERVICE ALERT AT 1-800-344-8377 AT LEAST 48 HOURS PRIOR TO EXCAVATIONS.
3. CONTRACTORS RESPONSIBLE FOR POT-HOLING, LOCATING AND PROBING ALL UNDERGROUND STRUCTURES.

JOB NUMBER: J207861	
TOTALS	
FIBER THIS SHEET: 400'	
FIBER CUMULATIVE: —	
STATIONING 31+45—35+45	
CONDUIT 400 LF	
MATERIAL LIST	
2 — 1.25" HDPE	400'
BURIED CABLE MARKER	0
BOREPIIT	0

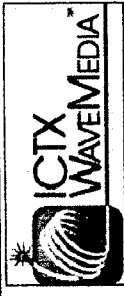

**WAVEMEDIA
TELECOM, LLC.**

EMERGENCY# 1-713-895-0002

**PEEK RD.
CONSTRUCTION DRAWING**

CenterPoint Energy/Electric Facilities	Index
Approved only for creating underground facilities, unless otherwise noted.	
Valid at time of review only.	


Signatures valid for one year.

QuarterPoint Energy / Gas Facilities
(One service line and not shown)

NOTE: CITY SIGNATURES VALID FOR ONE YEAR ONLY
AFTER DATE OF SIGNATURES

100

DATE	5/28/10
DRAWING SCALE	
FOOT	1" = 20'
MET	1" = 02'
WEST	18-23

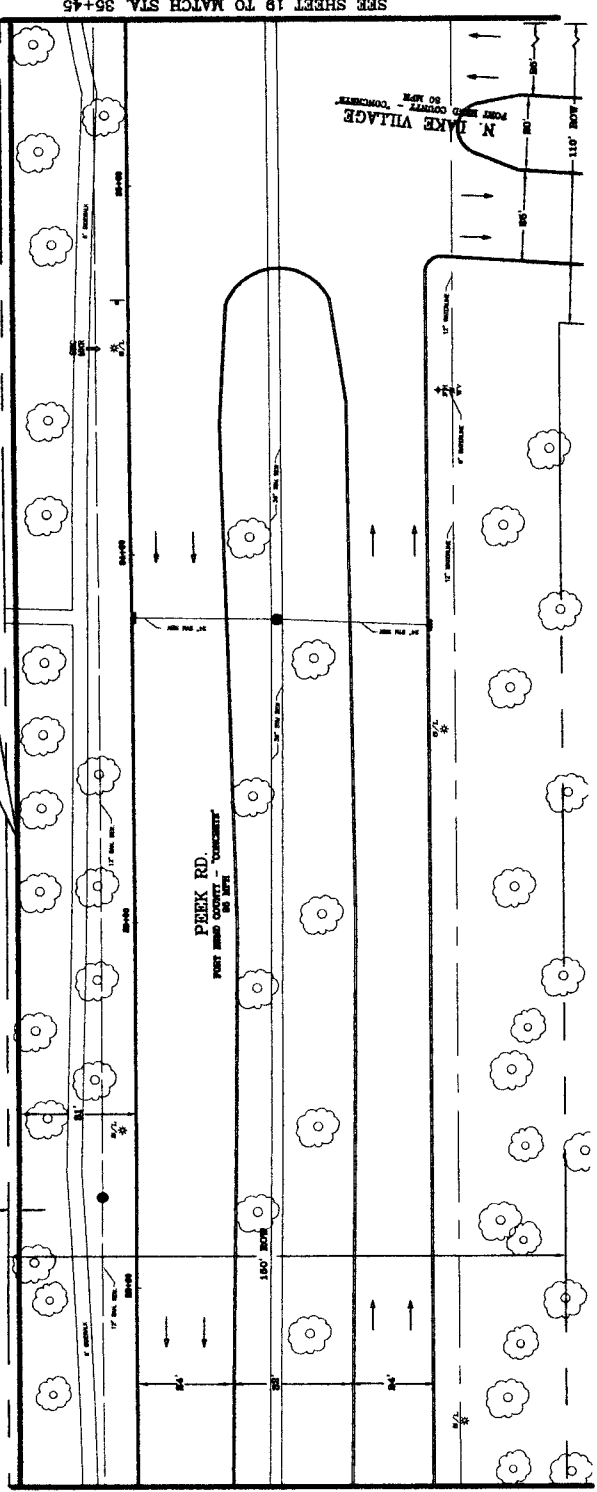

PROFILE

PORT BEND COUNTY



NOTE:

NOTE:
BEING CLOSER THAN 15 FEET FROM TREES AND INSTALL EROSION FENCING AT TREES ADJACENT TO CONSTRUCTION ACTIVITIES.

NOTE: THIS APPROVAL IS FOR CONSTRUCTION ONLY. LONG NUMBER / NAME AND JACK METHOD ONLY, FOR ANY REASONS, IF OPEN CUT METHOD IS REQUIRED, APPROPRIATE PAVEMENT RESTRICTION TYPICAL SHEET SHALL BE SUBMITTED FOR REVIEW AT LEAST 40 HOURS IN ADVANCE BEFORE STARTING CONSTRUCTION. THESE RESTRICTIONS TYPICAL SHALL BE SHOWN ON P.L.O.D. SCALED, DESIGNED AND SIGNED BY A PROFESSIONAL ENGINEER IN THE STATE OF TEXAS.

NOTE:
THE LOCATIONS OF SUBSTATIONS BELL TELEPHONE COMPANY UTILITIES ARE SHOWN IN AN APPROPRIATE WAY ONLY. THE CONTRACTOR SHALL DETERMINE THE EXACT LOCATION BEFORE COMMENCING WORK. HE AGREES TO BE FULLY RESPONSIBLE FOR ANY AND ALL DAMAGES WHICH MIGHT BE INCURRED BY THIS FAILURE TO EXACTLY LOCATE AND PRESERVE THESE DOWNSIDE UTILITIES.


CAUTION: UNDERGROUND GAS FACILITIES

GENERAL NOTES:

1. ALL KNOWN UNDERGROUND UTILITIES AND OBSTRUCTIONS ARE PRESENT ON DRAWINGS PLOTTED FROM AVAILABLE MAPS AND FIELD ENGINEERING OBSERVATIONS. IT SHALL BE THE CONTRACTORS RESPONSIBILITY TO LOCATE, PROTECT, AND REPAIR IF DAMAGED.
2. CALL UNDERGROUND SERVICE ALERT AT 1-800-344-4377 AT LEAST 48 HOURS PRIOR TO EXCAVATIONS.
3. CONTRACTORS RESPONSIBLE FOR POTHOLES, LOCATING AND PROBING ALL UNDERGROUND STRUCTURES.

JOB NUMBER: J207861

TOTALS

FIBER THIS SHEET: 400'

FIBER CUMULATIVE: _____

STATIONING	35+45-39+45
STATION	400 LE

CONDUIT 400 LF

MATERIAL	QTY	UNIT	QUANTITY
2 - 1.25" HDPE			400' EA
BURIED CABLE MARKER			1
BOREPIIT			1



WAVEMEDIA

TELECOM, LLC.

EMERGENCY# 1-713-895-0002

PEEK RD.
CONSTRICTION DRAWING

PRIVATE UTILITY LINES SHOWN
AT LEAST 48 HOURS BEFORE EXCAVATION IN STREET R.O.W. OR
EASEMENTS CALL THE LOWE STAR NOTIFICATION 713-223-4557.

	Index
Geothermal Energy/Electric Facilities (Approved only for existing underground facilities, unless otherwise noted.) Valid at time of review only.	

Index


ASNT Approved for underground conduit facilities only.
Standard valid for one year.

[illegible]

NOTE: CITY SIGNATURES VALID FOR ONE YEAR ONLY
AFTER DATE OF SIGNATURES

FORT BEND COUNTY
DEPARTMENT OF PUBLIC WORKS AND ENGINEERING

DATE:	3/28/10
DRAWING SCALE:	
HORIZ:	1" = 20'
VERT:	1" = 02'
SHEET 19 OF 23	

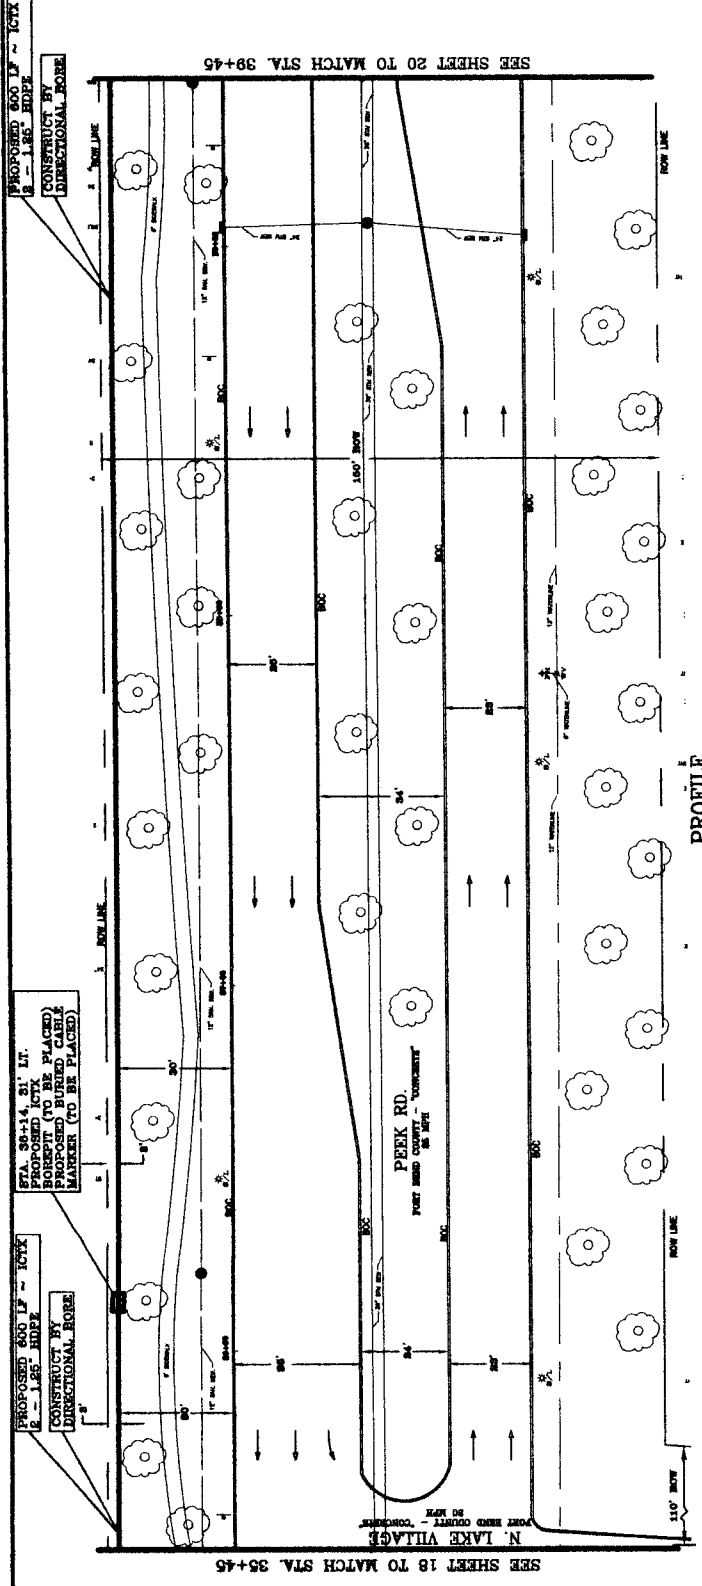

NOTE:
CONTACT SHERIFF'S OFFICE AT 800-255-3389
AT LEAST 48 HOURS BEFORE CONSTRUCTION.

NOTE:
HAS NO CLOSER THAN 25 FEET NEAR
AND INSTANT SURFACE FINISH AT NEELS
ADJACENT TO CONSTRUCTION ACTIVITIES.

NOTE: THE APPROVAL IS FOR CONSTRUCTION COLLIDING ROADS /
BARS AND JACK METHOD ONLY, FOR ANY REASONS, IF OTHER
METHOD IS REQUIRED, APPROPRIATE PAYMENT ESTIMATION
TYPICAL SHEET SHALL BE SUBMITTED FOR REVIEW AT LEAST
60 DAYS IN ADVANCE BEFORE STARTING CONSTRUCTION. THESE
ESTIMATIONS TYPICAL SHALL BE DRAWN ON WLM, SEALED,
SIGNED AND DATED BY A PROFESSIONAL ENGINEER IN THE STATE
OF TEXAS.

NOTE:



THE LOCATIONS OF BIRMINGHAM'S BELL TELEPHONE COMPANY UTILITIES ARE SHOWN IN AN APPROXIMATE WAY ONLY. THE CONTRACTOR SHALL DETERMINE THE EXACT LOCATION BEFORE COMMENCING WORK. HE AGREES TO BE FULLY RESPONSIBLE FOR ANY AND ALL DAMAGES WHICH MIGHT BE OCCURRED BY HIS FAILURE TO EXACTLY LOCATE AND PROTECT THESE UNDERGROUND UTILITIES.

NOTES:



TYPICAL TRAFFIC CONTROL PLAN

APPLY TO STATIONS 0+30 - 2+00, 6+93 - 8+00, 13+55 - 14+00, 19+30 - 20+00, 24+21 - END (ALONG CINCO RANCH BLVD.-EASTBOUND)
APPLY TO STATIONS 0+06 - 1+00, 6+00 - 7+00, 12+01 - 13+00, 18+00 - 19+00, 24+05 - 25+00, 30+13 - 31+00 (ALONG PEEK RD.-SOUTHBOUND)

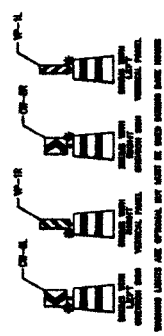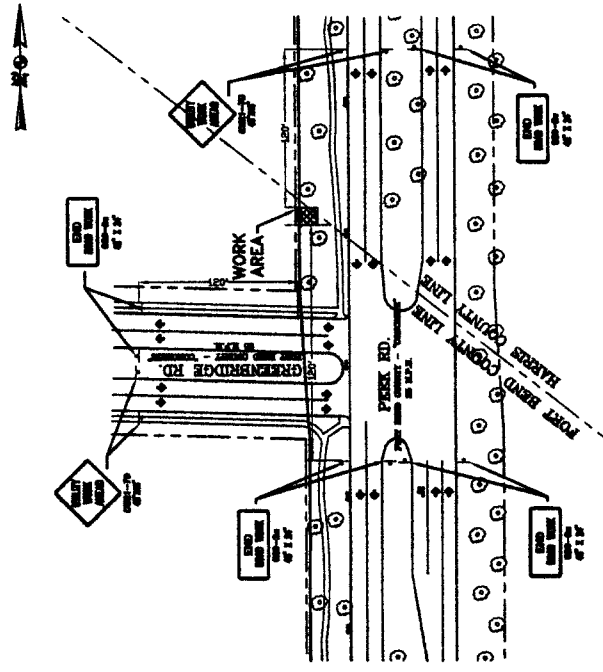

LEGENDS:

- WORK AREA
- ROAD/PAVE CLOSED AREA
- ROAD WITH LEFT OVERPASS SIGN
- ROAD WITH RIGHT OVERPASS SIGN
- ROAD WITH RIGHT OVERPASS SIGN
- ROAD WITH LEFT OVERPASS SIGN
- PLASTIC DRUMS
- 8" TUBULAR MARKERS
- 8" TRAFFIC CONES
- TRAFFIC CONSTRUCTION SIGN
- TYPE B1 WARNING LIGHTS
- TYPE B2 WARNING LIGHTS
JOB NUMBER: J207861

WAVEMEDIA
TELECOM, LLC.

EMERGENCY# 1-713-895-0002



TRAFFIC CONTROL PLAN


FILE NO.	
DATE	06/26/10
DRAWING SCALE	
NOTES	
VERT.	
SHEET	21 of 23

FORT BEND COUNTY
DEPARTMENT OF PUBLIC WORKS AND ENGINEERING

- TRAFFIC CONTROL NOTES
- CONTRACTOR SHALL PROVIDE AND INSTALL TRAFFIC CONTROL DEVICES IN CONFORMANCE WITH PART 11 OF THE TEXAS MANUAL ON UNIFORM TRAFFIC CONTROL DEVICES (TMUTCD), LATEST EDITION, WITH REVISIONS DURING CONSTRUCTION.
 - NO LANES SHALL BE CLOSED DURING CONSTRUCTION.
 - CONTRACTOR SHALL COVER OPEN EXCAVATIONS WITH STEEL PLATES AND/OR PROTECTIVE DEVICES TO PREVENT FALLING MATERIAL AND OPEN LANES FOR NORMAL TRAFFIC FLOW.
 - IF THE CONTRACTOR CHOOSES TO USE A DIFFERENT METHOD OF TRAFFIC CONTROL THAN THAT SPECIFIED IN THE MANUAL, THE CONTRACTOR SHALL BE RESPONSIBLE FOR THE SAFETY OF THE WORK AREA AND SHALL BE RESPONSIBLE TO PREPARE AND SUBMIT AN ALTERNATE SET OF TRAFFIC CONTROL DEVICES AND SIGNAGE TO THE ENGINEER FOR REVIEW AND APPROVAL. 
 - APPROVED COPIES OF THE TRAFFIC CONTROL PLAN AND LANE CLOSURE FORMS SHALL BE AVAILABLE FOR INSPECTION AT ALL TIMES.
 - CONTRACTOR SHALL MAINTAIN LOCAL TRAFFIC ACCESS TO RESIDENTIAL AND COMMERCIAL PROPERTIES ADJACENT TO WORK AREA AT ALL TIMES.
 - CONTRACTOR SHALL NOTIFY THE POLICE, METROPOLITAN TRANSIT AUTHORITY, AND SCHOOLS (P.E. (D) NOTIFICATION DATES PRIOR TO IMPLEMENTATION FOR TRAFFIC CONTROL.

TYPICAL DETAIL 'B' INDUSTRY STANDARD


12"x12" CONCRETE ENCASUREMENT

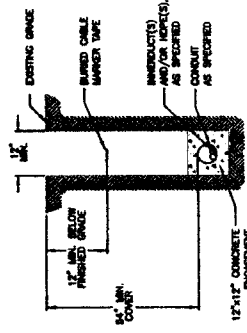

NOTE:
BACKFILL MUST BE MADE WITH ROCK FREE MATERIAL.

TYPICAL DETAIL 'A' INDUSTRY STANDARD


CONDUIT(S), HOPE(S) OR DIRECT BURIED CABLE

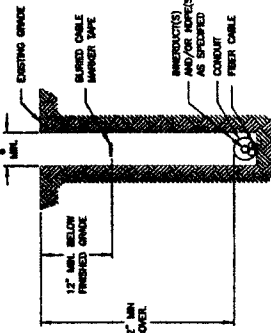

NOTE:
BACKFILL MUST BE MADE WITH ROCK FREE MATERIAL.

TYPICAL DETAIL 'C' INDUSTRY STANDARD


DIRECT BURIED HOPE OR FIBER CABLE

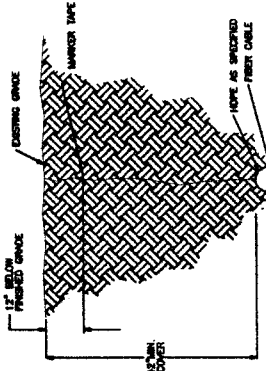

INDUSTRY STANDARD 'D'

CROSS SECTION OF INNERDUCT(S)
AND/OR HOPE(S) AS SPECIFIED

INNERDUCTS AND/OR
HOPE(S), AS SPECIFIED

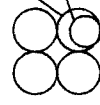

INDUSTRY STANDARD 'E'

HOPE WITH CABLE CROSS SECTION


INNERDUCTS

FIBER OPTIC CABLE




TYPICAL DETAIL 'H' INDUSTRY STANDARD

DIRECTIONAL BORE HOPE OR FIBER CABLE

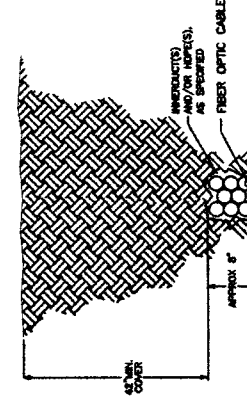


INDUSTRY STANDARD
TYPICAL DETAIL 'F'

JACK AND BORE SHANK TRUCK

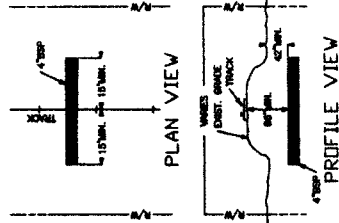

INDUSTRY STANDARD
TYPICAL DETAIL 'G'

JACK AND BORE AUXILIARY TRUCK

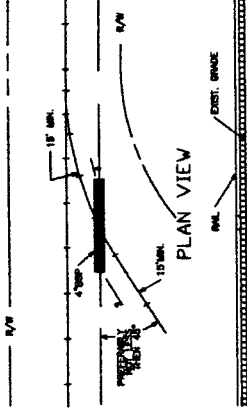

PROFILE VIEW

DISCLAIMER

- GENERAL NOTES:
1. ALL KNOWN UNDERGROUND UTILITIES AND OBSTRUCTIONS ARE PRESENT ON DRAWINGS. CONTRACTOR SHALL VERIFY ALL UTILITIES AND OBSTRUCTIONS. IT SHALL BE THE CONTRACTOR'S RESPONSIBILITY TO LOCATE, PROTECT, AND REPAIR IF DAMAGED.
 2. CALL UNDERGROUND SERVICE ALERT AT 1-800-368-5878 AT LEAST 48 HOURS BEFORE EXCAVATION.
 3. CONTRACTORS RESPONSIBLE FOR ROTHOLING, LOADING AND PROBING ALL UNDERGROUND STRUCTURES.




JOB NUMBER: J207861

WAVEMEDIA
TELECOM, LLC.

EMERGENCY# 1-713-695-0002



GENERAL CONSTRUCTION DETAILS

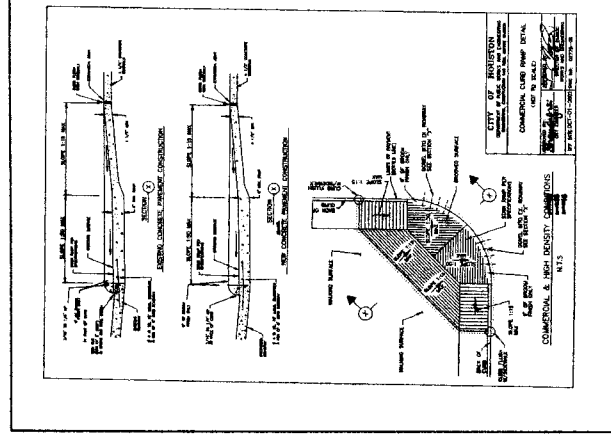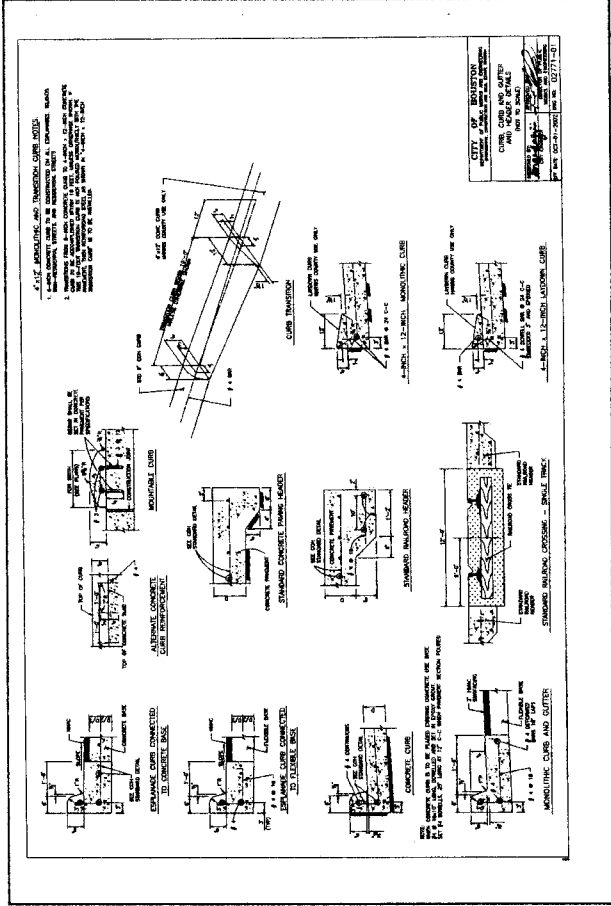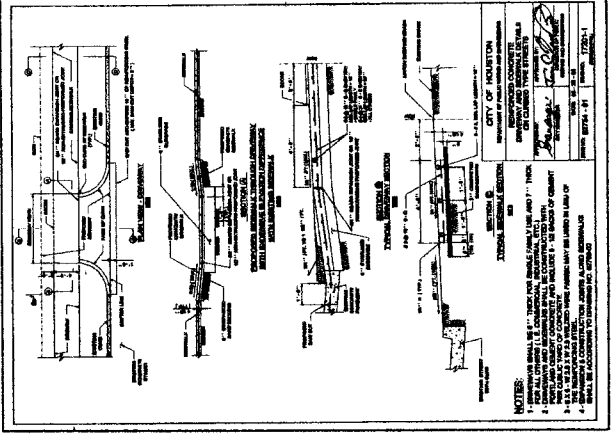

FILE NO
DATE: 05/28/10
DRAWING SCALE:
HORIZ: NTS
VERT: NTS
SHEET 22 OF 23

