

FORT BEND COUNTY ENGINEERING

Fort Bend County, Texas

D. Jesse Hegemier
County Engineer

September 1, 2010

Judge Robert E. Hebert
Fort Bend County Judge
301 Jackson Street, Suite 719
Richmond, Texas 77406-0148

**Re: Tie-in Paving Connection at proposed Cinco Ranch Boulevard at FM1463
within Cinco Ranch Southwest Development on behalf of Newland
Communities - Sponsorship**

Honorable Judge Hebert:

Fort Bend County Engineering Department has received and reviewed a request (letter attached) from AECOM for Fort Bend County to sponsor a project for a tie-in paving connection to proposed Cinco Ranch Boulevard at FM 1463 within the Cinco Ranch Southwest Development. The tie-in paving connection will improve traffic flow along FM1463.


Any and all cost involved with the project will be borne by Newland Communities. There will be no cost to Fort Bend County.

The Texas Department of Transportation requests that an agency, such as Fort Bend County, act as a sponsor for the project. This means that the permit for the work will be issued in the name of Fort Bend County and the County accepts responsibility for the terms and conditions of the permit.

We recommend acceptance of the sponsorship and request that this item be placed on the 9/7/2010 Commissioner's Court agenda. We have prepared a letter to Texas Department of Transportation, for the County Judges' signature.

If there are any questions please do not hesitate to call.


Sincerely,

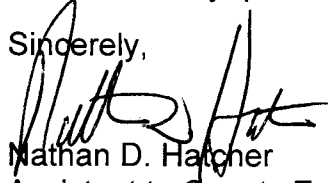
Nathan D. Hatcher
Assistant to County Engineer

COUNTY JUDGE
RECEIVED
SEP 01 2010

Attachment: Scope of Work

cc: Mr. Roy Cordes, Jr. FBC Attorney
Commissioner W. A. "Andy" Meyers, Pct. 3
File

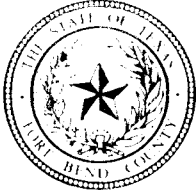

COUNTY JUDGE

Fort Bend County, Texas

Robert E. Hebert
County Judge

(281) 341-8608
Fax (281) 341-8609

September 7, 2010

Mr. Delvin Dennis, P.E.
District Engineer, Houston District
Texas Department of Transportation
P.O. Box 1386
Houston, TX 77251-1386

**Subject: *Tie-in Paving Connection at proposed Cinco Ranch Boulevard at
FM 1463 within Cinco Ranch Southwest Development on behalf of Newland
Communities - Sponsorship***

Dear Mr. Dennis:

Fort Bend County has received and reviewed a request from AECOM for Fort Bend County to sponsor a Texas Department of Transportation project on behalf of Newland Communities for a tie-in paving connection to FM 1463 at proposed Cinco Ranch Boulevard within the Cinco Ranch Southwest Development, at no cost to the County.

The request was approved by Fort Bend County Commissioner's Court at our meeting on September 7, 2010. We request that a permit for the tie-in paving connection be issued with Fort Bend County as sponsor for this project.

If there are any questions or need for additional information, please call Nathan D. Hatcher in our Engineering Department at telephone 281-633-7515.

Sincerely,

A handwritten signature in black ink, appearing to read "Robert E. Hebert", is written over a large, stylized, cursive flourish.

Robert E. Hebert
Fort Bend County Judge

Enclosure: Resolution
 Drawing

Copy: Mr. Will Gutowsky, AECOM
 File

THE STATE OF TEXAS §

COUNTY OF FORT BEND §

**RESOLUTION TO SPONSOR A PROJECT FOR TIE-IN PAVING CONNECTION TO
FM 1463 AT PROPOSED CINCO RANCH BOULEVARD WITHIN
THE CINCO RANCH SOUTHWEST DEVELOPMENT**

On this 7th day of September, 2010, the Commissioners Court, sitting as the governing body of Fort Bend County, Texas, at a regular meeting, upon motion of Commissioner Prestage, seconded by Commissioner Meyers, duly put and carried;

WHEREAS, the proposed sponsorship project includes the installation of the tie-in paving connection to FM 1463 at proposed Cinco Ranch Boulevard within the Cinco Ranch Southwest Development.

WHEREAS, the funding for such sponsorship of the project is to be provided through sources other than Fort Bend County.

NOW, THEREFORE, BE IT RESOLVED that Fort Bend County expresses support and sponsorship of such project with the Texas Department of Transportation to cause such improvements to be made at FM 1463 and proposed Cinco Ranch Boulevard within the Cinco Ranch Southwest Development.

FORT BEND COUNTY

By: _____

Robert E. Hebert
Robert E. Hebert, County Judge

ATTEST:

Dianne Wilson
Dianne Wilson, County Clerk



AECOM
5757 Woodway
Suite 101 West
Houston, Texas 77057-1599
www.aecom.com

713 780 4100 tel
713 267 3270 fax

September 1, 2010

SEP - 1 2010

Honorable Robert E. Hebert
Fort Bend County Judge
309 South 4th Street, Suite 719
Richmond, Texas 77469

**Sponsorship letter for proposed tie-in paving connection at Cinco Ranch Boulevard and FM1463 to serve the Cinco Ranch Southwest Development.
Cinco Ranch Southwest MUD No. 1
Plat Name: Cinco Ranch Boulevard to F.M. 1463 Street Dedication**

Dear Judge Hebert:

We are preparing a TxDOT permit application for the construction of the future intersection of Cinco Ranch Boulevard and F.M. 1463 located approximately 8,560 feet North of the intersection of F.M. 1463 and F.M. 1093. Please find attached a location map and a copy of the preliminary layout for the Cinco Ranch Boulevard at F.M. 1463 Intersection. Due to F. M. 1463 being a State road, TxDOT has asked us to provide Fort Bend County's sponsorship for this construction.

The construction will be done at no expense to Fort Bend County. The developer, Newland Communities, will bear the entire cost of construction.

As the engineer for Newland Communities, I am hereby requesting Fort Bend County's sponsorship for this construction.

Should you have any questions, please do not hesitate to contact me at 713-267-2822.


Sincerely,

Will Gutowsky, P.E.
Project Engineer

cc: Jesse Hegemier, P.E. ~ FBCE

SEP - 1 2010

INTERSECTION OF FM 1463 AT CINCO RANCH BOULEVARD

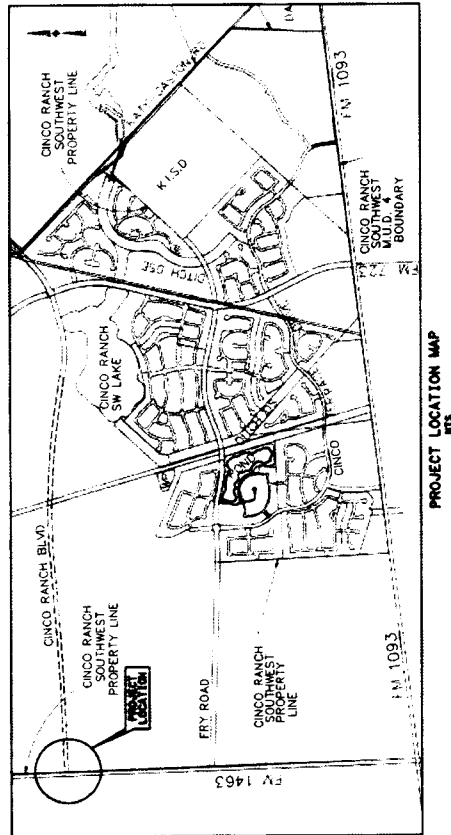

1. SPECIFICATION ADOPTED BY THE TEXAS DEPARTMENT OF TRANSPORTATION JUNE 1, 2004 AND SPECIFICATION ITEMS SHALL GOVERN ON THIS PROJECT.
2. FOR BARRICADES AND SIGNING AT INDIVIDUAL INTERSECTIONS UNDER SIGNAL CONTROL, REFER TO STANDARD SHEETS WZ(RTS-1)-03 & WZ(RTS-2)-03.

**Texas Department
of Transportation**

© 2010 by Texas Department of Transportation;
all rights reserved.

7/12/2010 1:44:32 PM T:\TXD07\60148252-FM1463atc\ncrRanch8\vd\CADD\Roadway\FM1463V1\CMAP.dgn

PRELIMINARY
SUBMITTED FOR REVIEW
BY BRIAN J. CASTILLE, P.E. 00414
ACORN TECHNICAL SERVICES, INC.
Date: JULY 12, 2010
NOT FOR CONSTRUCTION, BIDDING
OR PERMITTING


PREPARED BY:

AECOM TECHNICAL SERVICES, INC.
5757 WOODWAY, SUITE 101 WEST
HOUSTON, TEXAS 77057-1899
WWW.AECOM.COM
TYPING RES. NO. F-33900




AECOM

CONCURRENCE

**PORT BEND COUNTY ENGINEERING
SIGNATURE VALID FOR ONE YEAR ONLY**

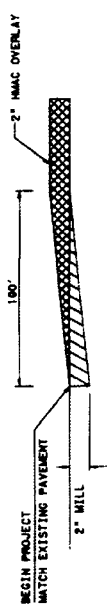

100' MILL TAPER DETAIL
N.T.S.

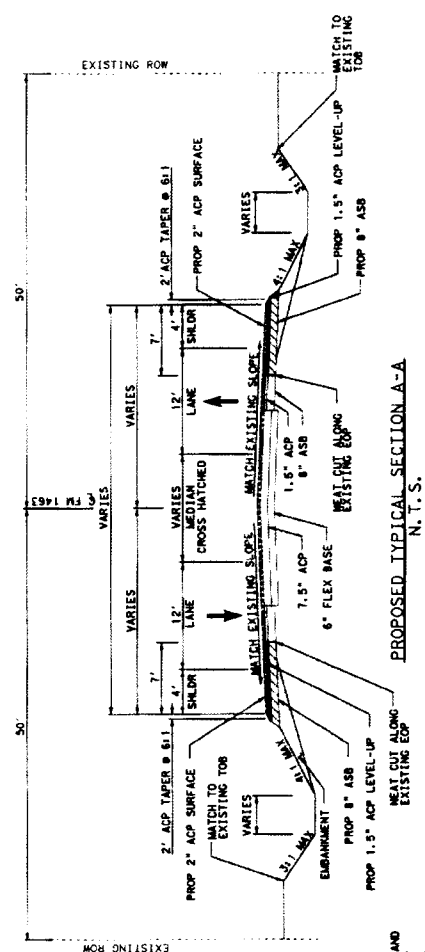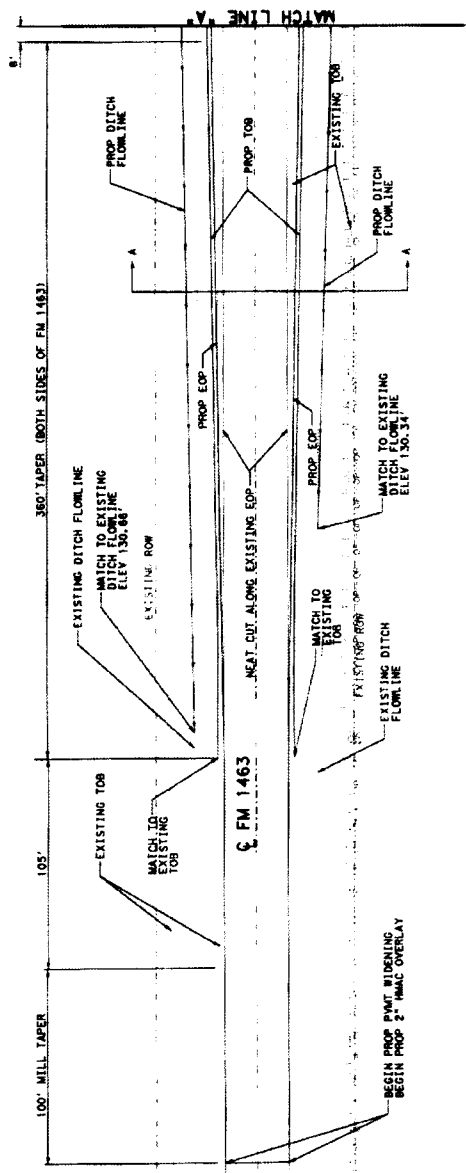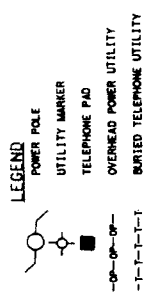

NOTES:

1. LOCATION OF ALL UNDERGROUND AND ABOVEGROUND INSTALLATIONS IS APPROXIMATE. CONTRACTOR IS RESPONSIBLE FOR LOCATING AND VERIFYING ALL UTILITY LOCATIONS PRIOR TO ANY CONSTRUCTION.

DOCUMENT IS FOR INTERIM REVIEW AND NOT
INTENDED FOR CONSTRUCTION BIDDING, OR
PERMIT PURPOSES.

BRIAN G. CASTILLE, PE


98414
TEXAS SERIAL NO.
JULY 12, 2010
DATE




AECOM

**Texas Department
of Transportation**

FM 1463 AT CINCO RANCH BOULEVARD
PHASE I
PROPOSED PAVING
AND DRAINAGE LAYOUT

[illegible]

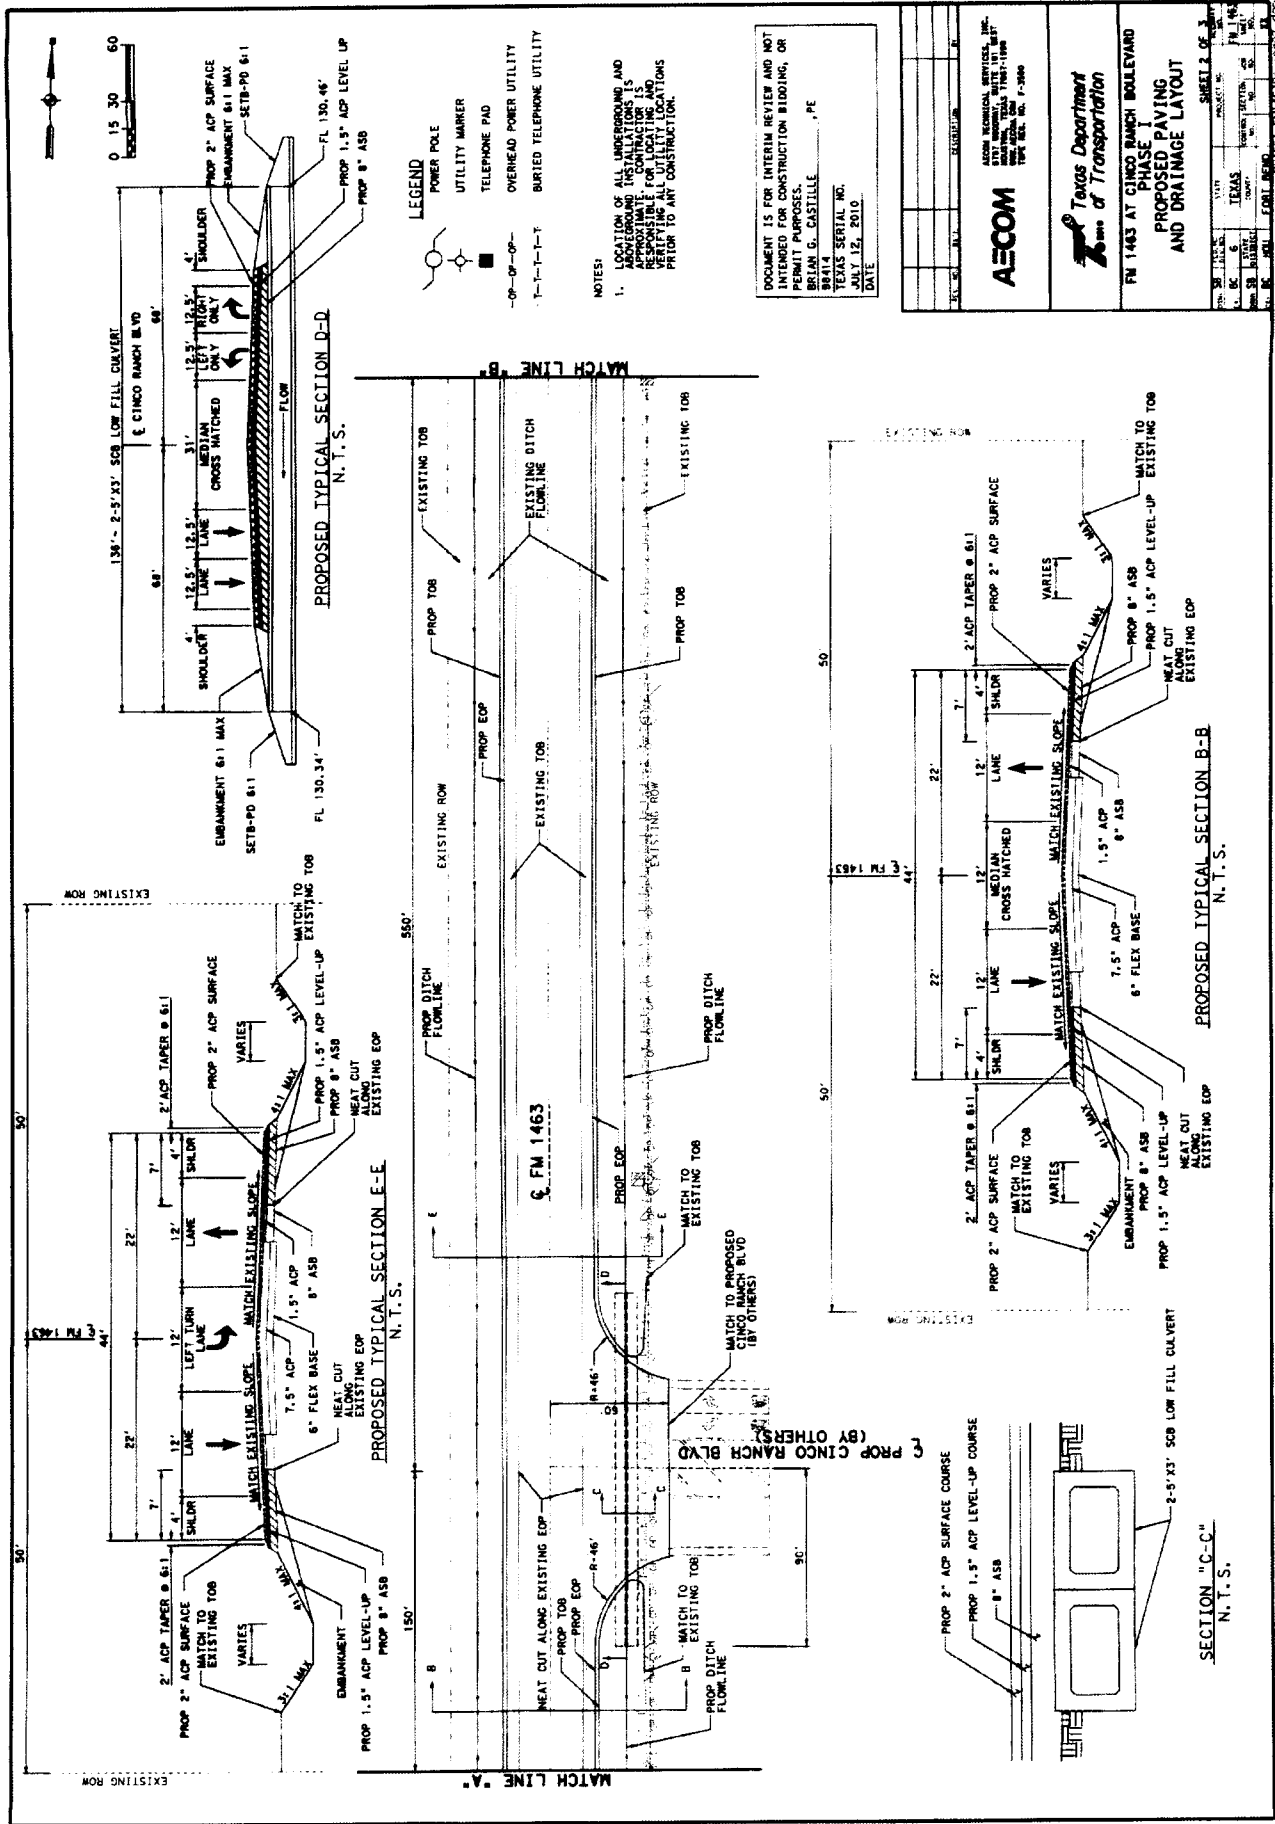


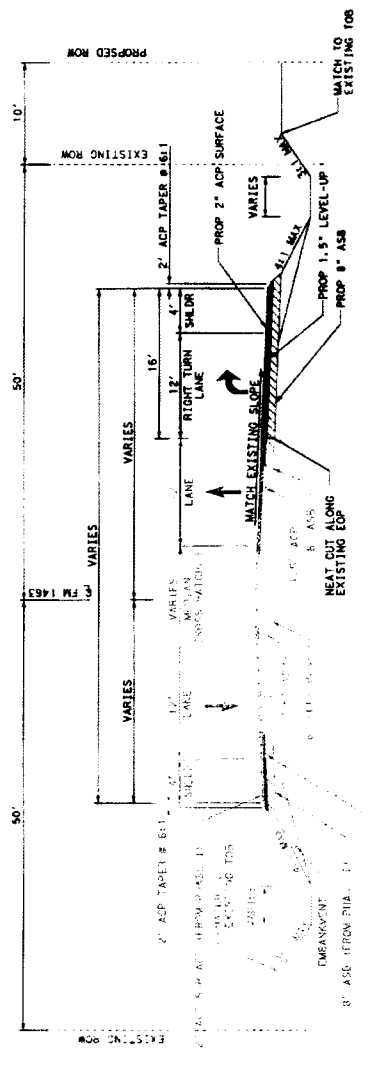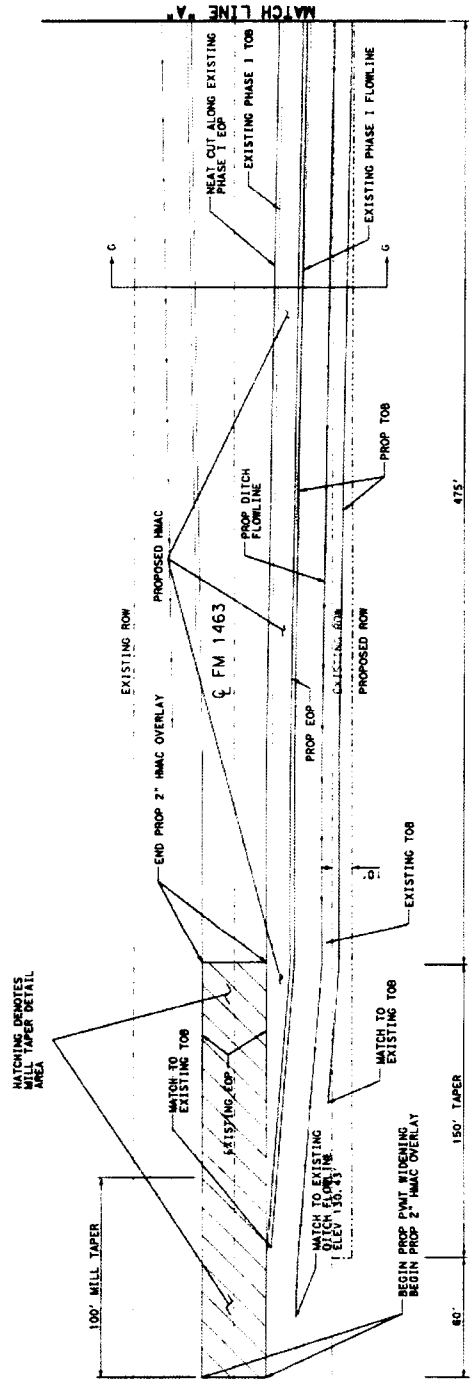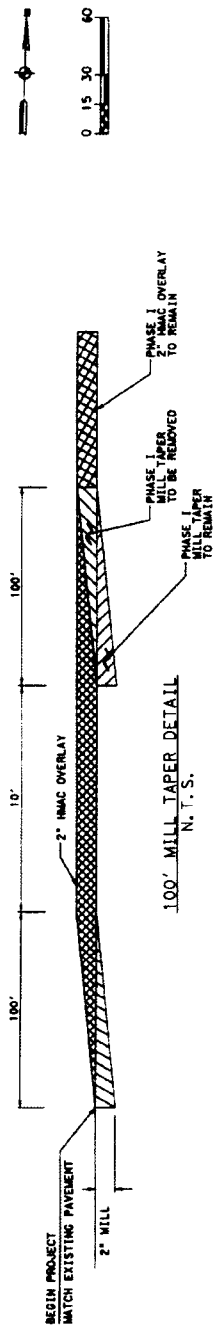

- NOTES:
1. LOCATION OF ALL UNDERGROUND AND ABOVEGROUND INSTALLATIONS IS RESPONSIBLE FOR LOCATING AND VERIFYING ALL UTILITY LOCATIONS PRIOR TO ANY CONSTRUCTION.
 2. EXISTING UTILITIES ON EAST SIDE OF ROADWAY SHALL BE MAINTAINED AND PROPOSED PAVEMENT AND DRAINAGE SHALL BE CONSTRUCTED WITHIN THE EXISTING RIGHT-OF-WAY. OTHERS PRIOR TO PHASE II CONSTRUCTION.


DOCUMENT IS FOR INTERIM REVIEW AND NOT
INTENDED FOR CONSTRUCTION BIDDING, OR
PERMIT PURPOSES.
BRIAN G. CASTILLE, PE
88414
TEXAS SERIAL NO.
JULY 12, 2010
DATE


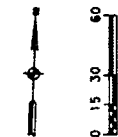



NOTES


 

SECTION "J-J"
N.T.S.

PROPOSED HMAAC

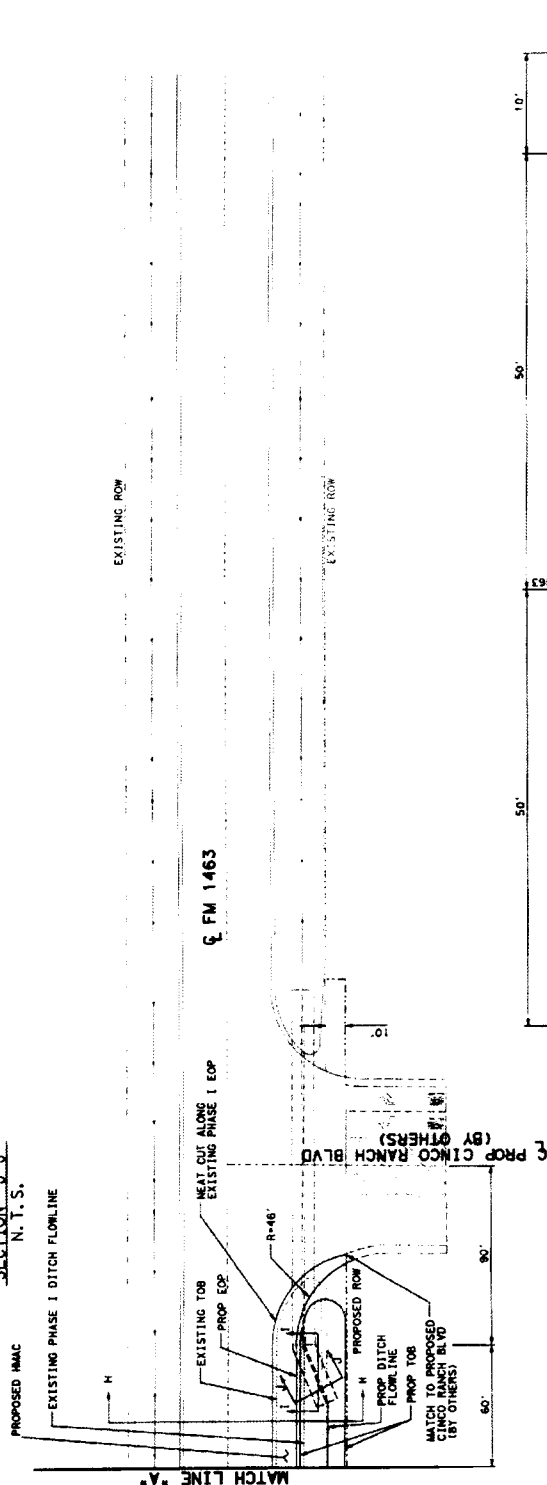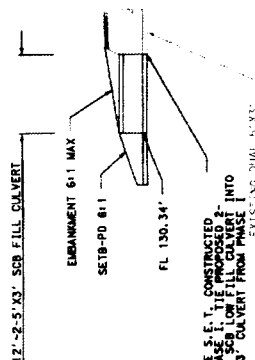[illegible]

REMOVE S.E.T. CONSTRUCTED
IN PHASE I. TIE PROPOSED 2-
5' X 3' SGB LOW FILL CULVERT INTO
2-2-5' X 3' CULVERT FROM PHASE I
EXISTING CULVERT FROM
CULVERT FROM

PROPOSED TYPICAL SECTION I-I
N.T.S.

PROPOSED TYPICAL SECTION H-H
N.T.S.

DOCUMENT IS FOR INTERIM REVIEW AND NOT
INTENDED FOR CONSTRUCTION BIDDING, OR
PERMIT PURPOSES.
BRIAN G. CASTILLE, PE
98414
TEXAS SERIAL NO.
JULY 12, 2010
DATE





SHEET 2 OF 2