

FORT BEND COUNTY ENGINEERING

Fort Bend County, Texas

D. Jesse Hegemier
County Engineer

August 19, 2010

Commissioner Richard Morrison
Fort Bend County Precinct 1
1517 Eugene Heimann Circle, Suite 300
Richmond, Texas 77469

RE: Barek Road from Wolfgang Road to FB/Brazoria Co. line -Traffic Control Plan

Dear Commissioner:

Fort Bend County Engineering has completed and recommends approval of the traffic control plan for the above referenced. The public hearing date for acceptance of the plan is being scheduled.

A copy of the traffic control plan is attached for your review. If you should have any questions, please give me a call.


Sincerely,



Josh Netardus, E.I.T.
Engineer 1

JN/mjs

cc: Judge Robert E. Hebert, County Judge
Marc Grant - FBC Road & Bridge
Marc Grant - Signage Department
File

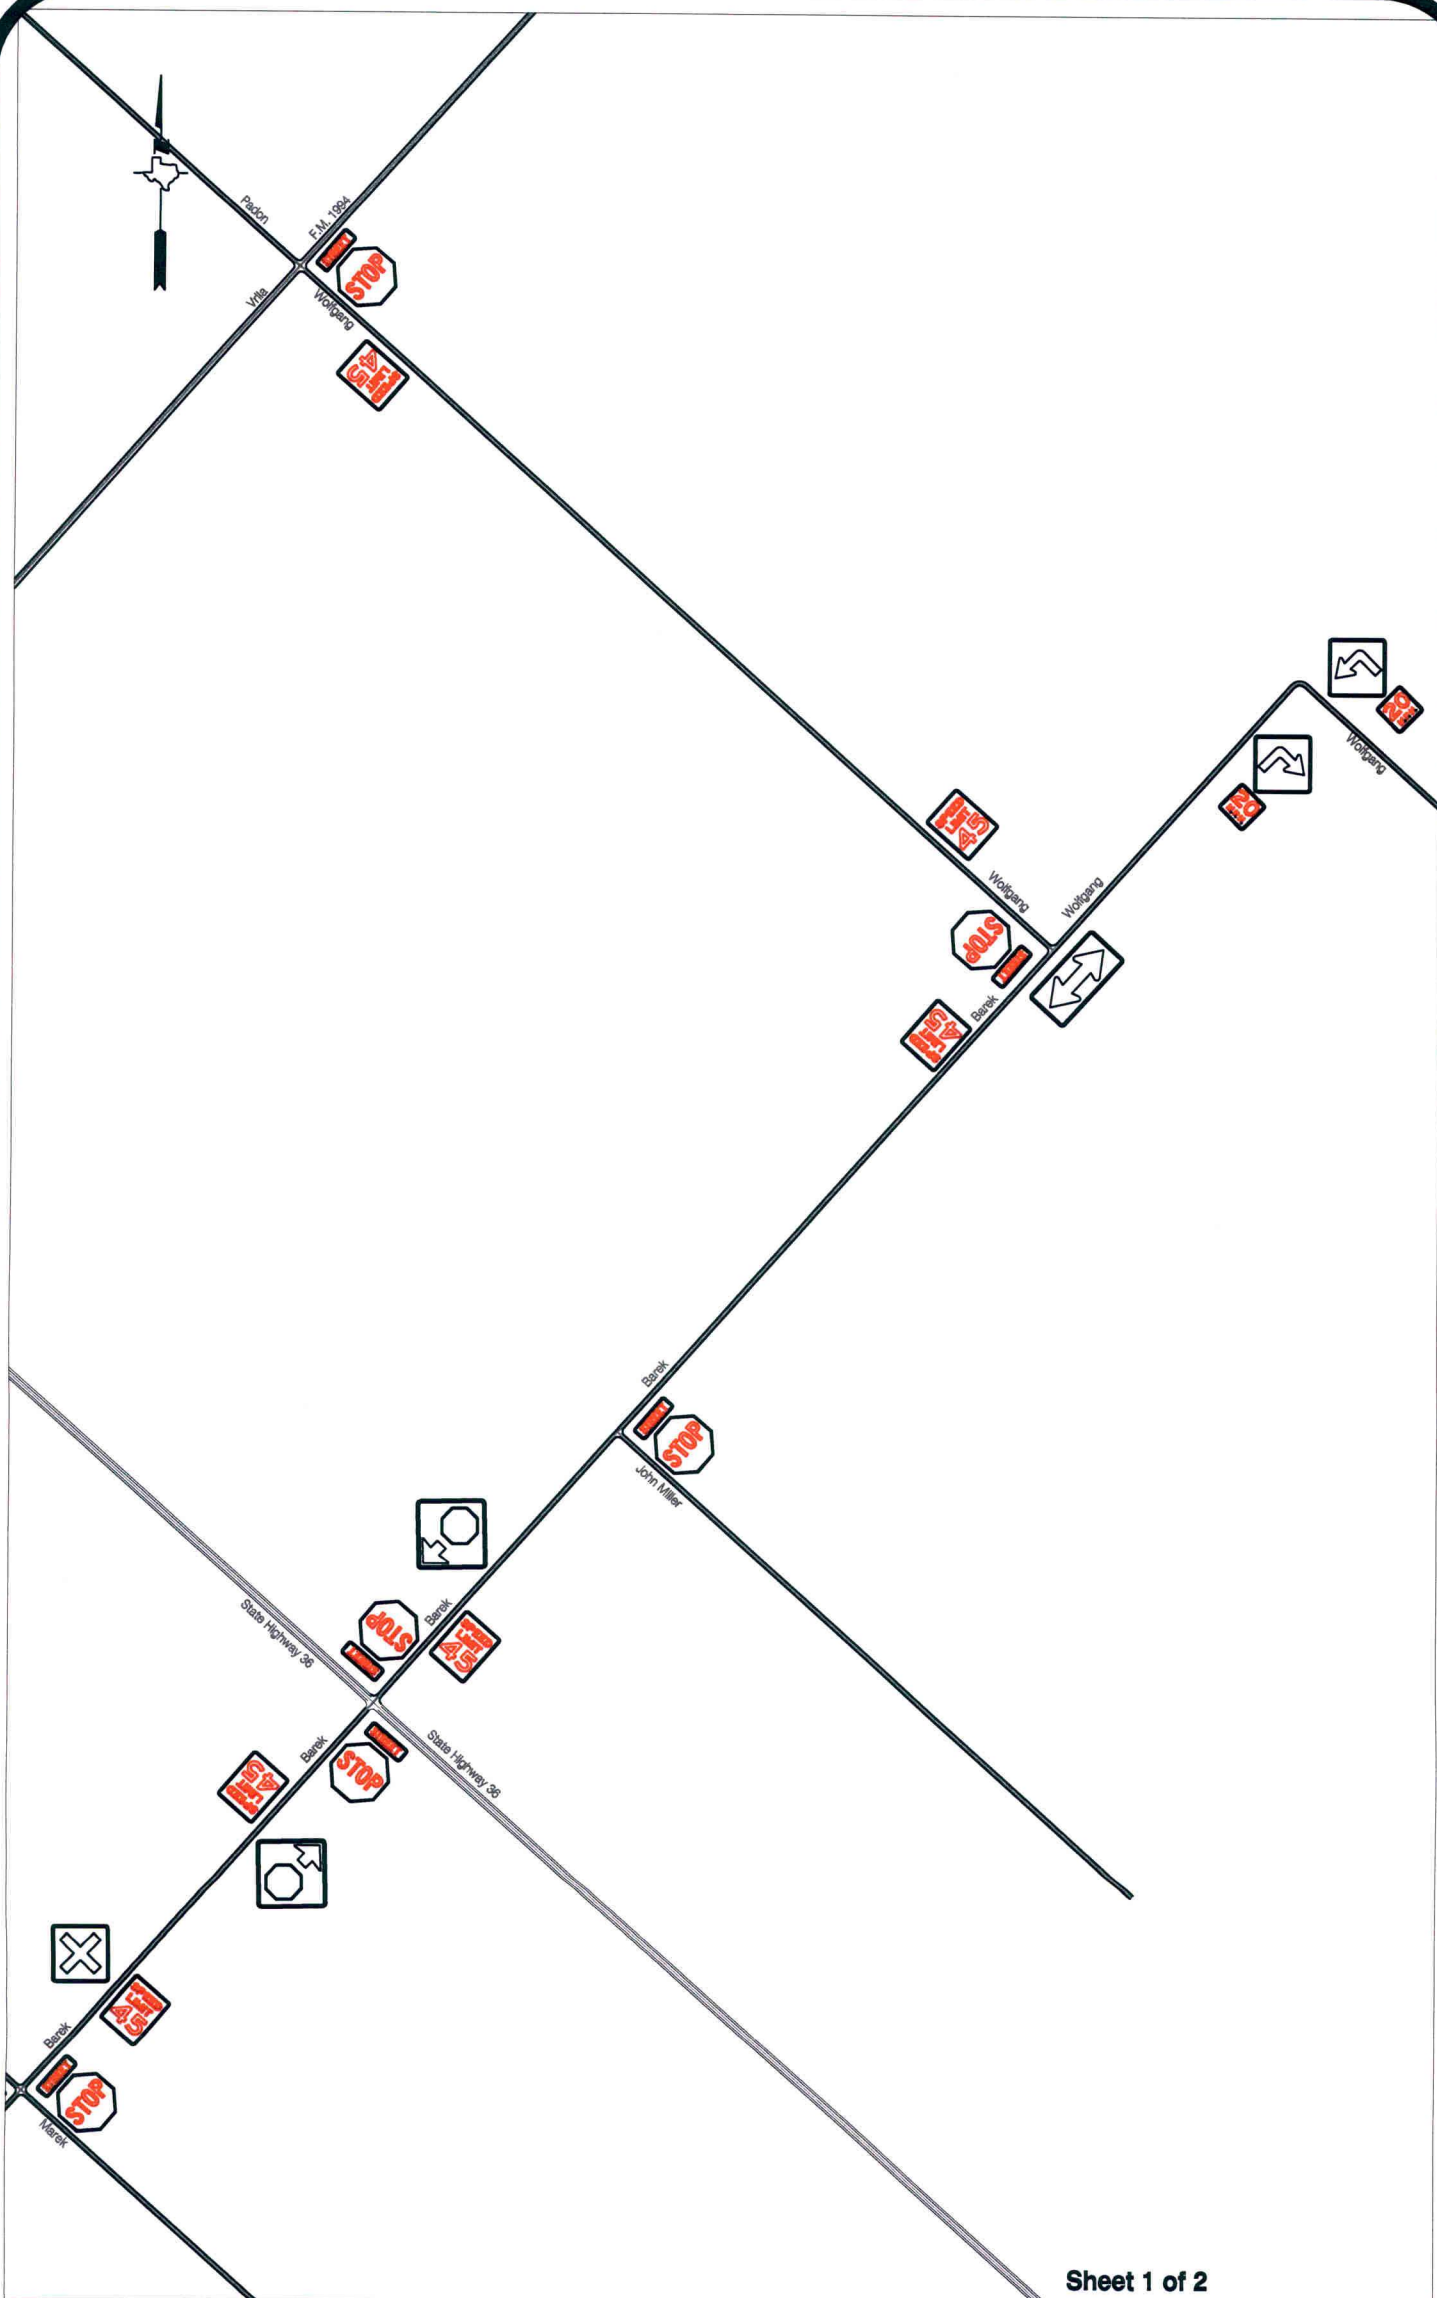

Note:

The purpose of this traffic control plan is to establish traffic control for Barek Road from Wolfgang to the Fort Bend / Brazoria County Line.

Drawn By: L. Brdecka

Date: 8-18-10

Approved By: Joshua Netardus


Date: 8-18-10

Scale

1" = 1000'-0"

**Barek Road
Control Map and
Traffic Sign Layout**

Fort Bend County Engineering Dept.
1124 Blume Road
Rosenberg, Texas 77471

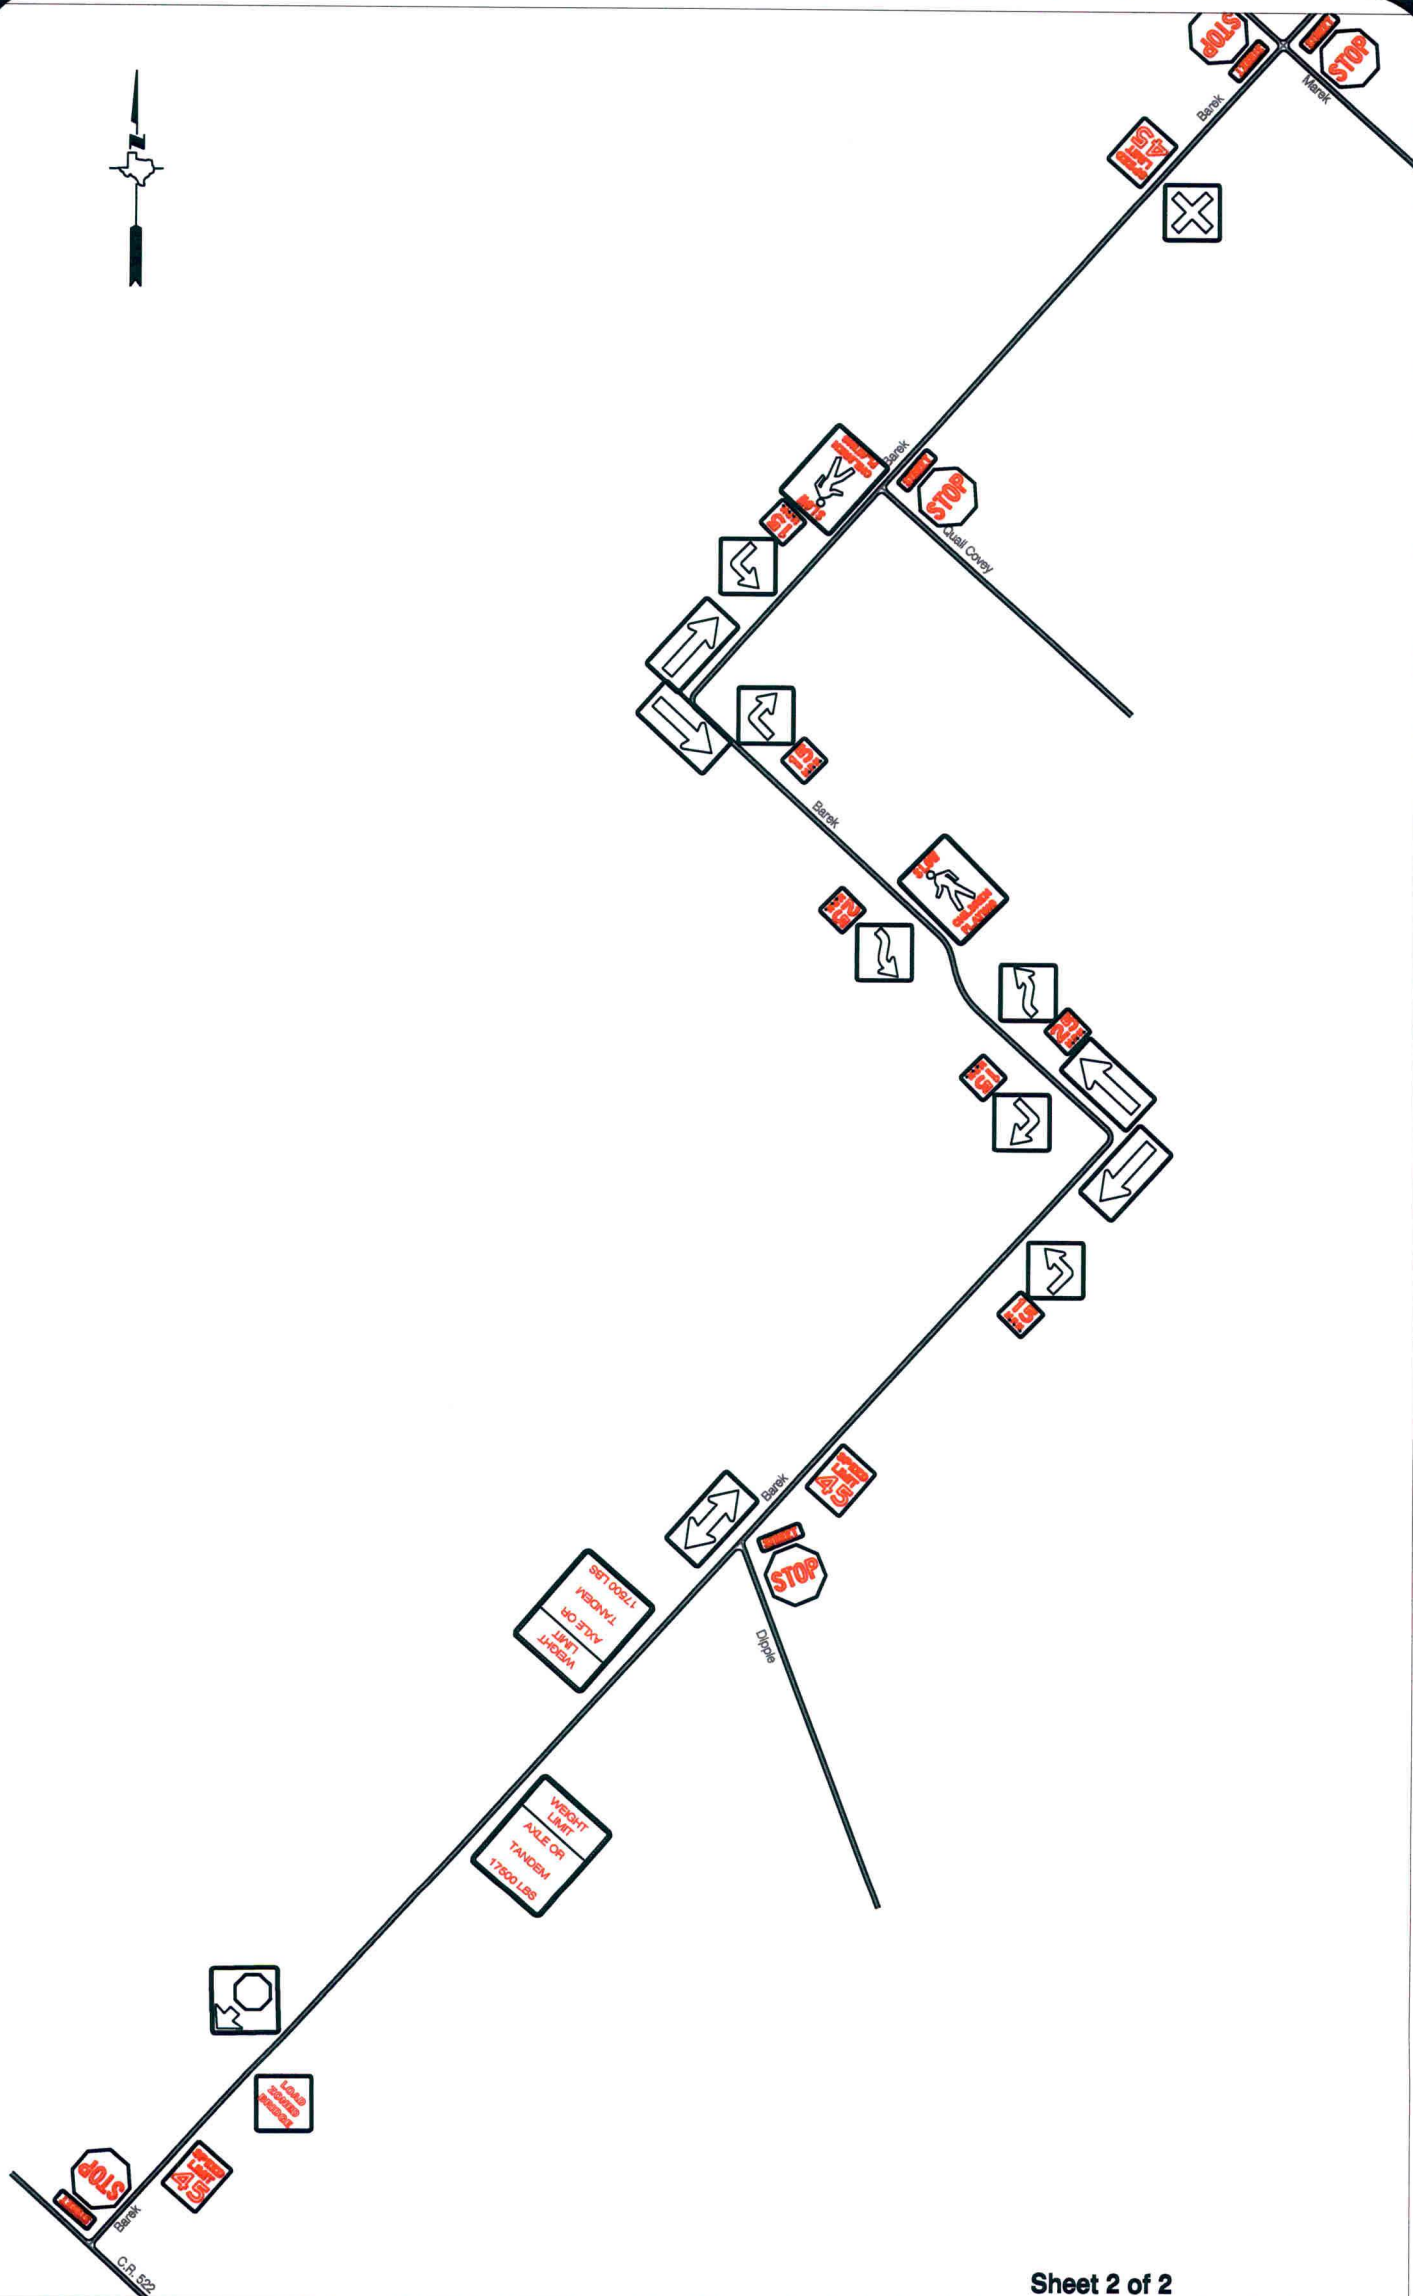

Sheet 2 of 2

Note:

The purpose of this traffic control plan is to establish traffic control for Barek Road from Wolfgang to the Fort Bend / Brazoria County Line.

Drawn By: L. Brdecka

Date: 8-18-10

Approved By: Joshua Netardus

Date: 8-18-10

Scale

1" = 1000'-0"

**Barek Road
Control Map and
Traffic Sign Layout**

Fort Bend County Engineering Dept.
1124 Blume Road
Rosenberg, Texas 77471