

FORT BEND COUNTY ENGINEERING

Fort Bend County, Texas

D. Jesse Hegemier
County Engineer

January 6, 2011

Commissioner James Patterson
Fort Bend County Precinct 4
12919 Dairy Ashford Road
Sugar Land, Texas 77478

RE: Traffic Control Plan - Sartartia Road, Bishop Lane, Pecan Grove Lane, Thompson Chapel, McVey Lane and Lee Lane

Dear Commissioner:

Fort Bend County Engineering has completed and recommends approval of the traffic control plan for the above referenced. The public hearing date for acceptance of the plan is being scheduled.

A copy of the traffic control plan is attached for your review. If you should have any questions, please give me a call.


Sincerely,



Josh Netardus, E.I.T.
Engineer 1

JN/mjs

cc: Judge Robert E. Hebert, County Judge
Marc Grant - FBC Road & Bridge
Marc Grant - Signage Department
File

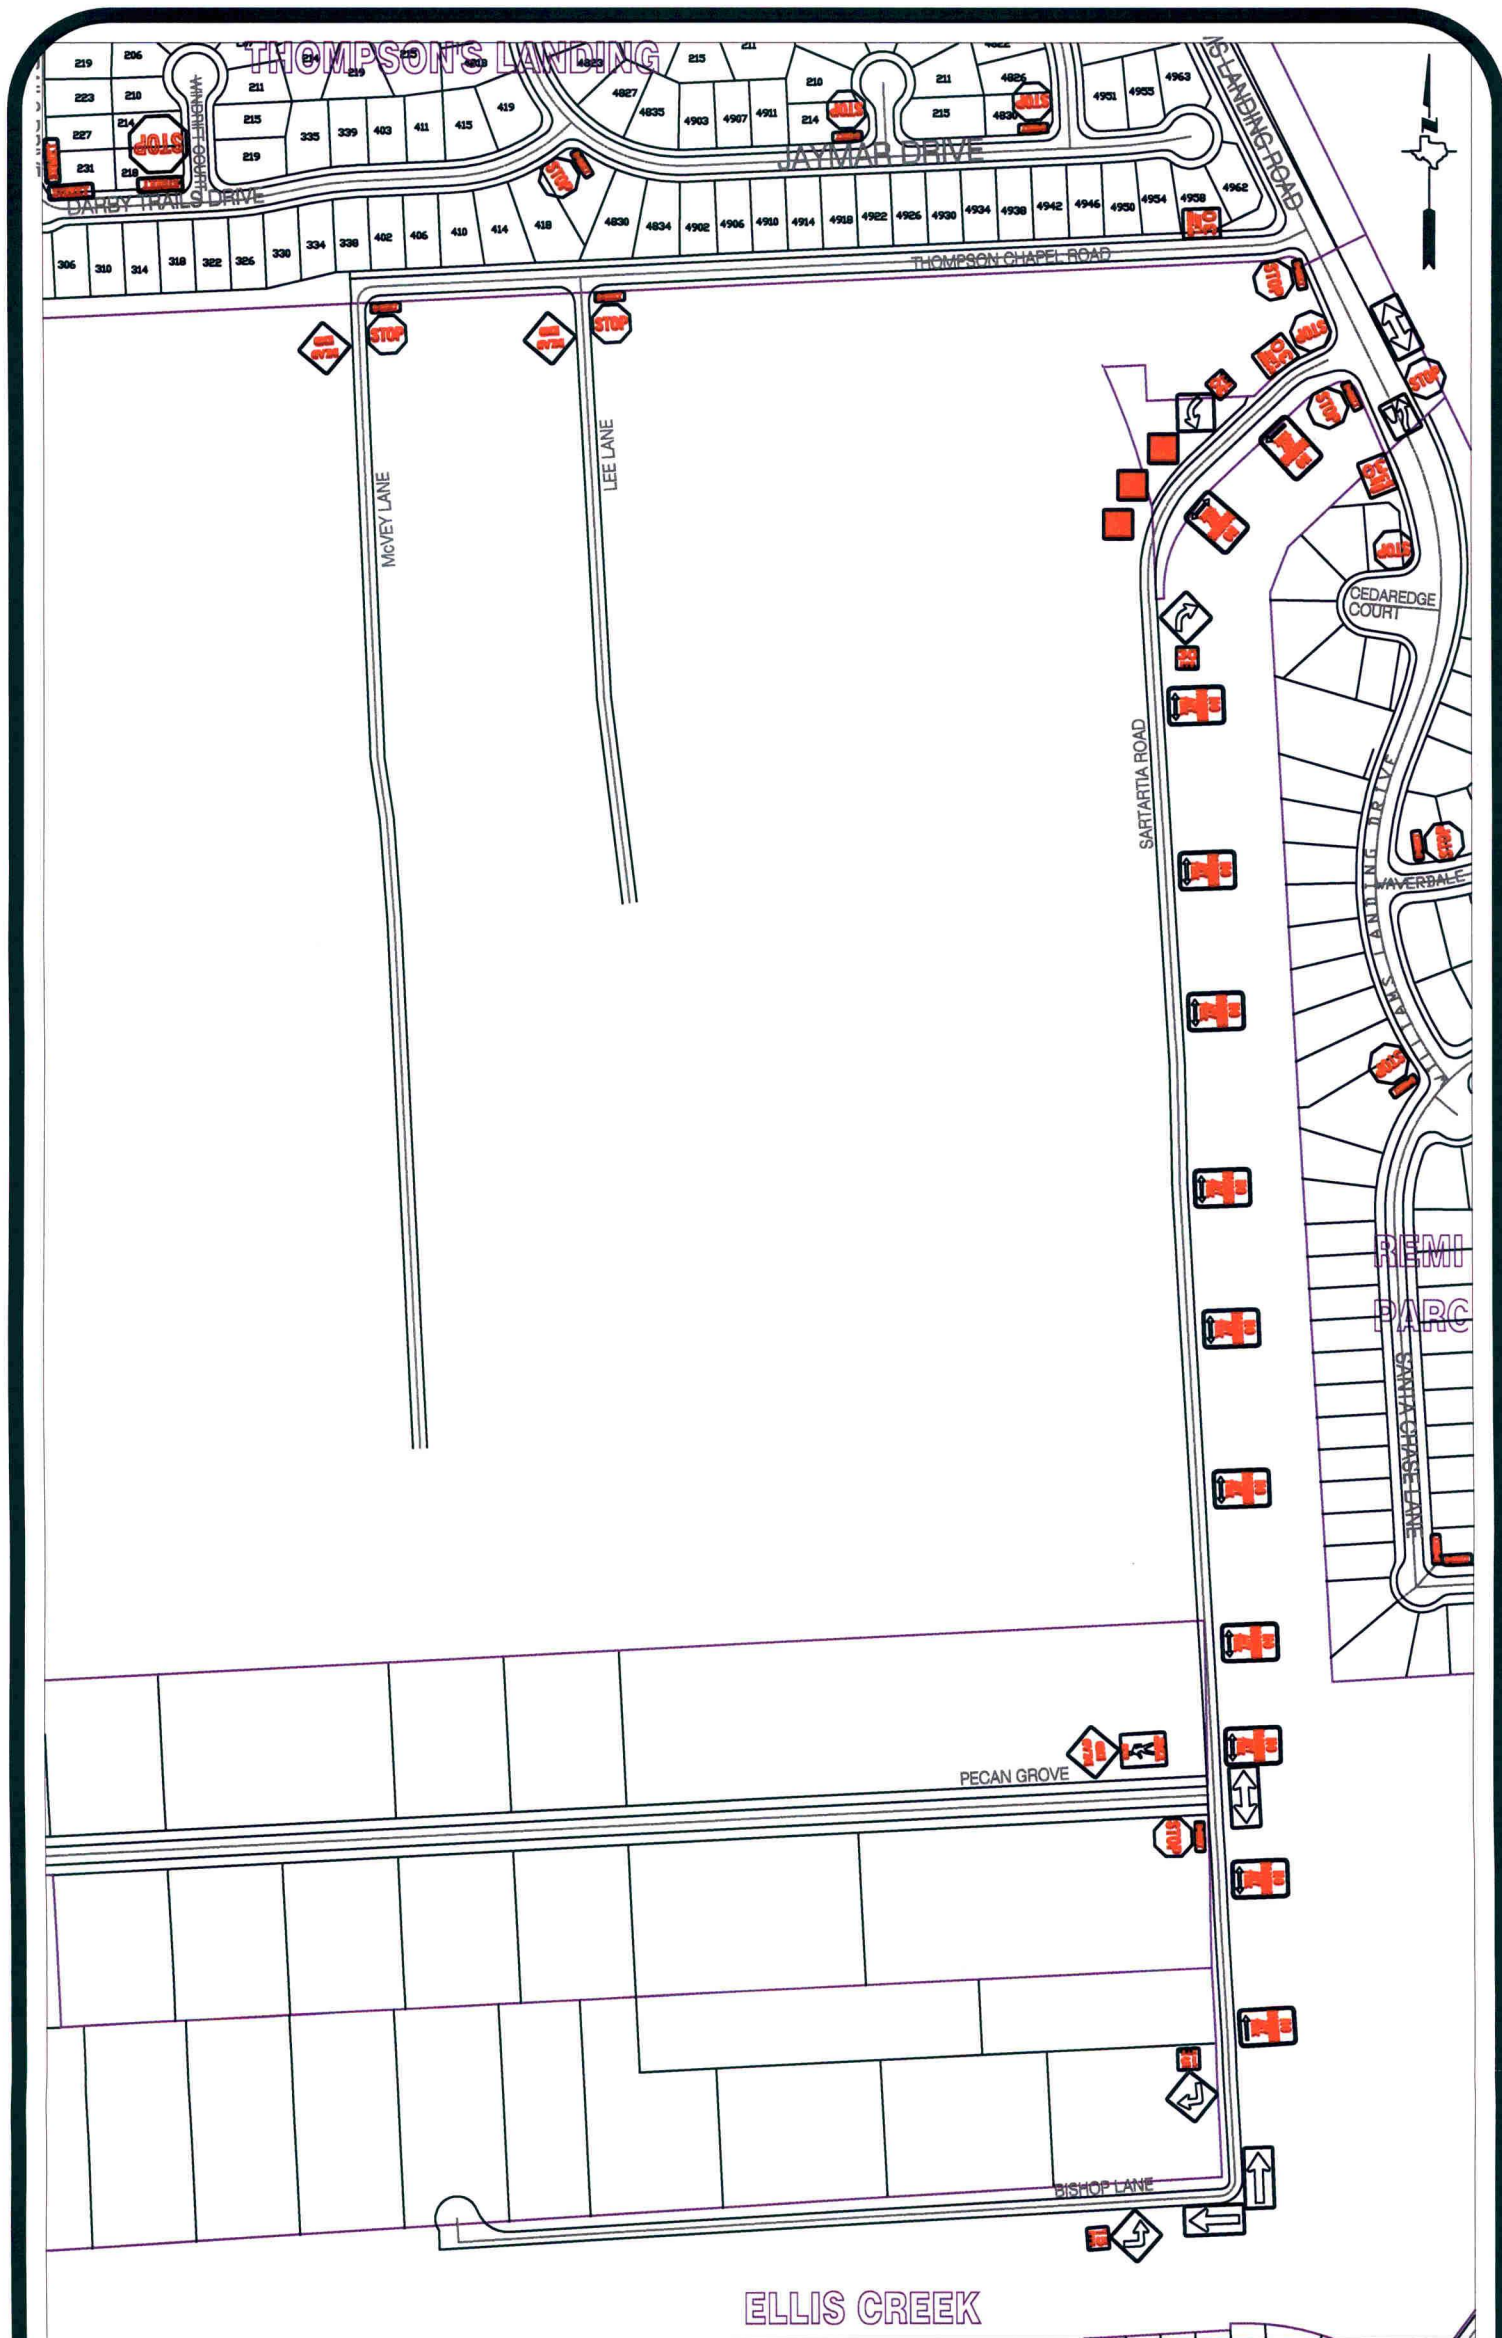

Note:

The purpose of this traffic control plan is to establish traffic control for Sartartia Road area. Typical spacing between "No Parking" signs is 200'-0".

Drawn By: L. Brdecka
 Date: 1-6-11
 Approved By: Joshua Netardus
 Date: 1-6-11
 Scale
 1" = 300'-0"

**Sartartia Road Area
 Control Map and
 Traffic Sign Layout**

Fort Bend County Engineering Dept.
 1124 Blume Road
 Rosenberg, Texas 77471