

5C

FORT BEND COUNTY ENGINEERING
Fort Bend County, Texas

D. Jesse Hegemier
County Engineer

September 1, 2011

Commissioner W. A. "Andy" Meyers
Fort Bend County Precinct 3
22333 Grand Corner Drive
Katy, Texas 77494


**RE: Fieldstone, Section 1 -Traffic Control Plan
Fieldstone, Section 3**

Dear Commissioner:

Fort Bend County Engineering has completed and recommends approval of the traffic control plans for the above referenced subdivisions. The public hearing date for acceptance of the plans is being scheduled.

A copy of the traffic control plan is attached for your review. If you should have any questions, please give me a call.

Sincerely,




Steven L. Evans
Assistant to County Engineer

SLE/mjs

cc: Judge Robert E. Hebert, County Judge
Marc Grant - FBC Road & Bridge
Marc Grant - Signage Department
File

LED 211.1 AC (TRACT 2)
PARSONS SERVICES COMPANY

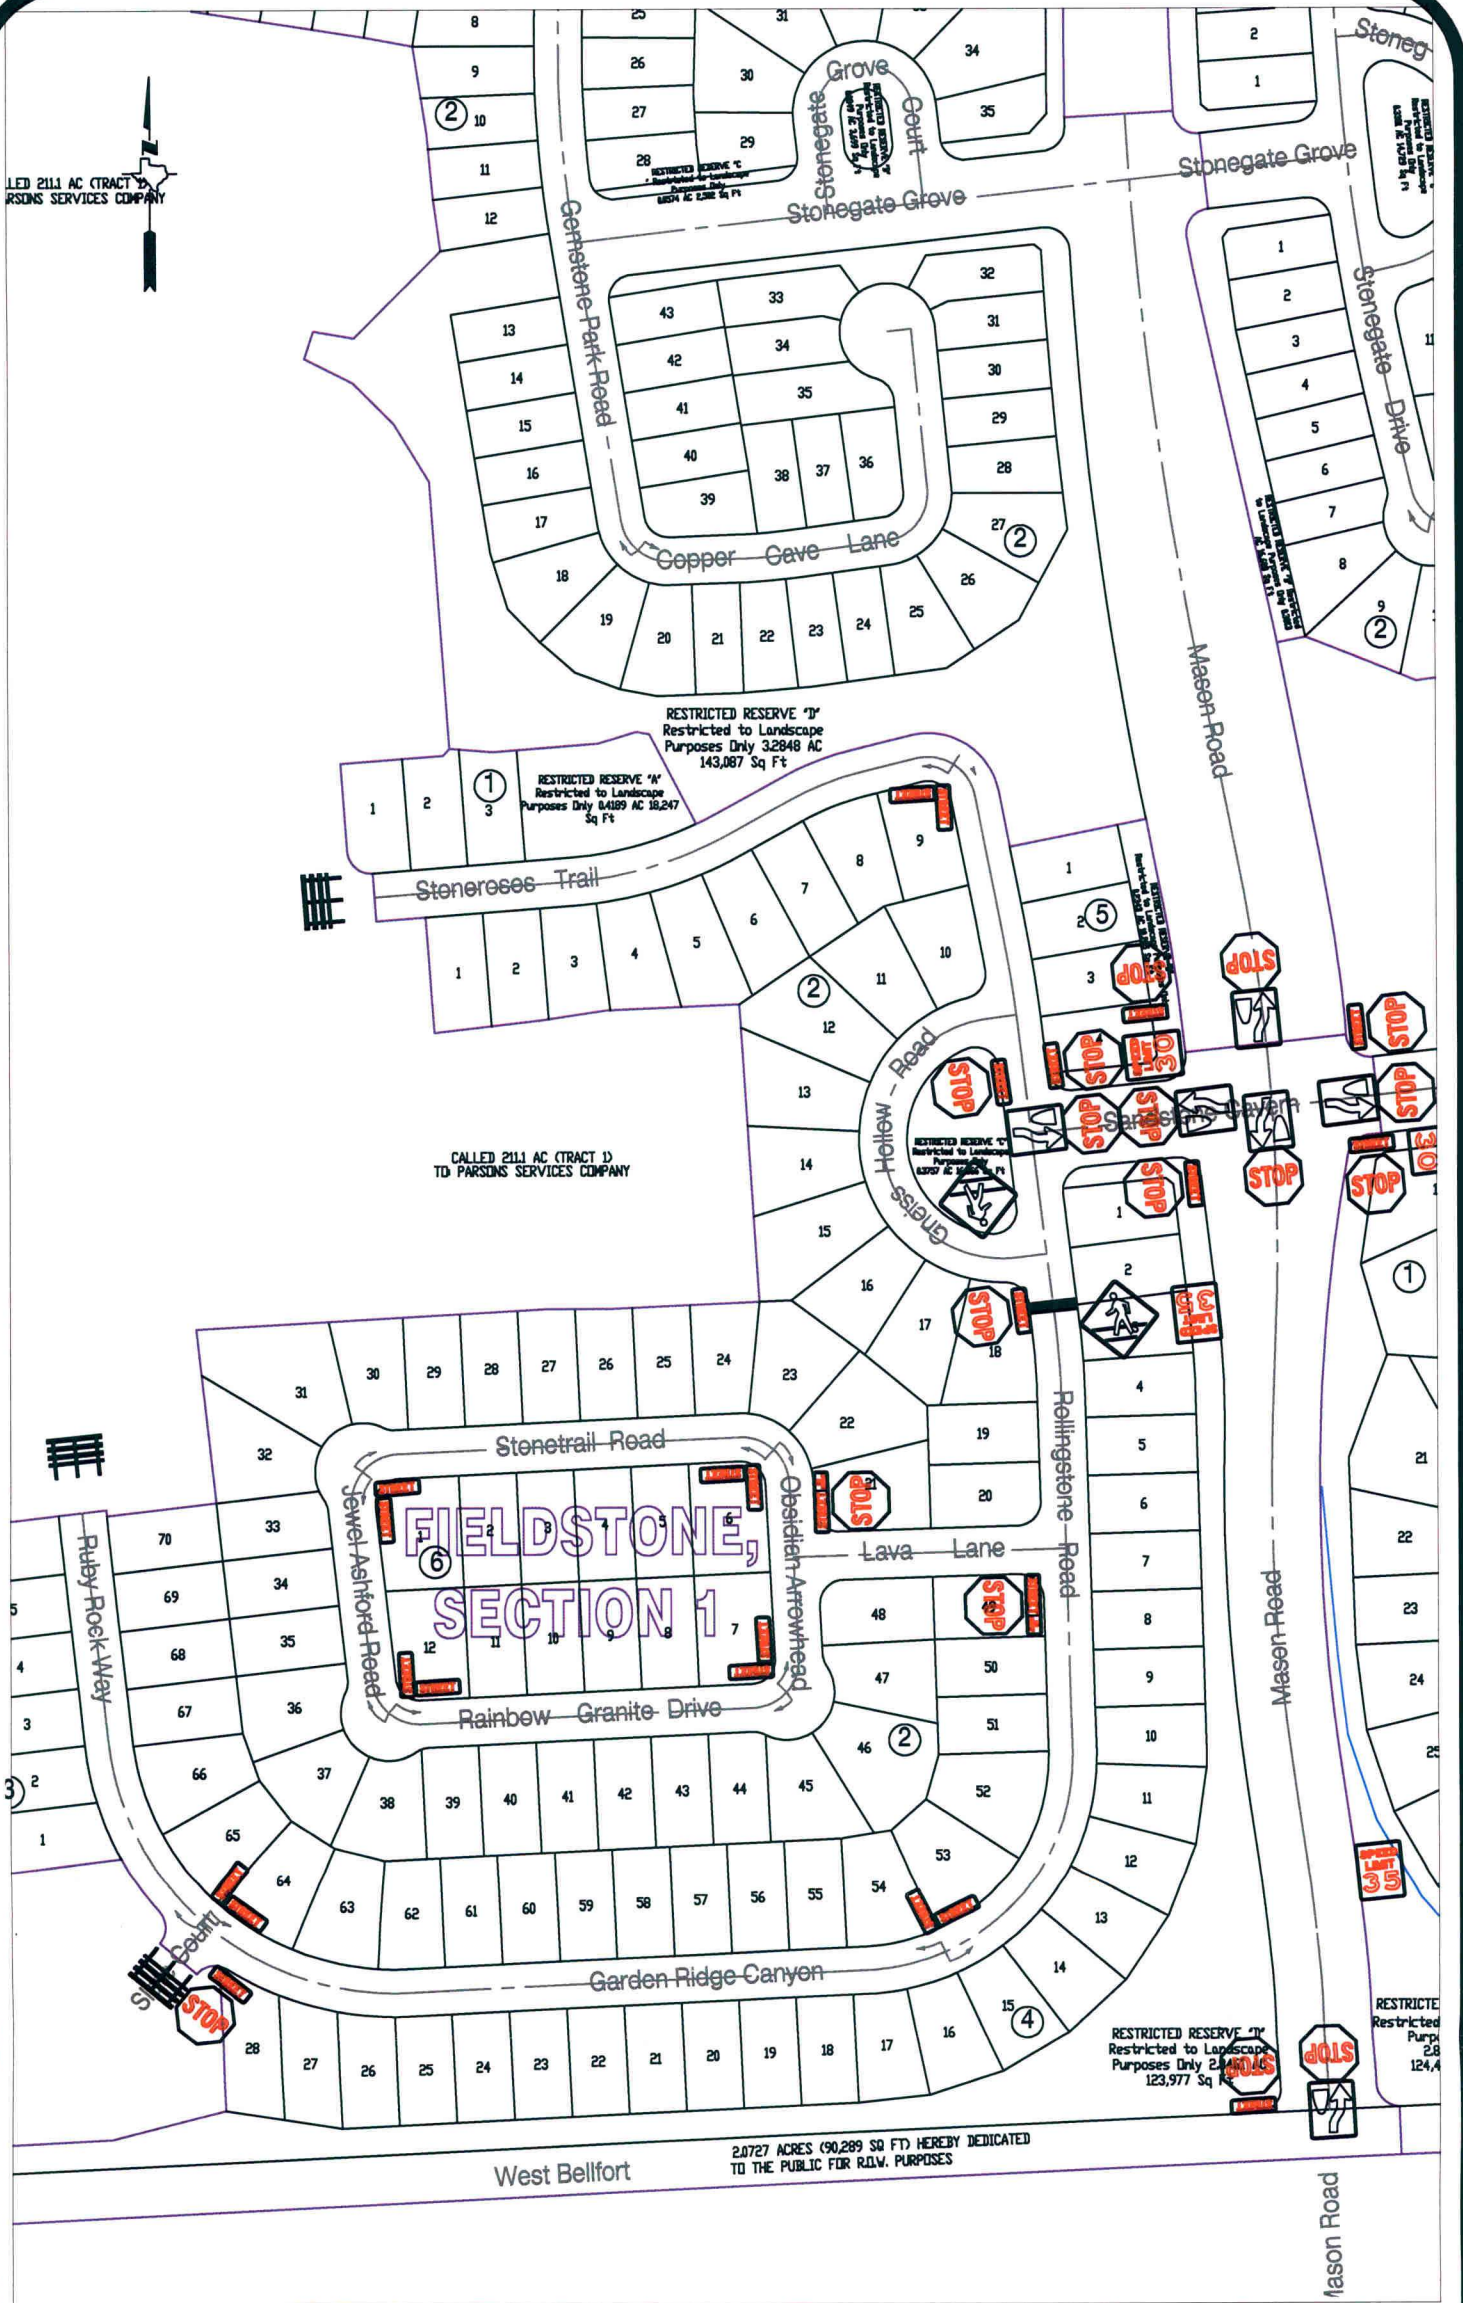

Note:

The purpose of this traffic control plan is to establish traffic control for Fieldstone, Section 1.

Drawn By: L. Brdecka

Date: 8-31-11

Approved By: Steven L. Evans


Date: 8-31-11

Scale

1" = 200'-0"

**Fieldstone, Section 1
Control Map and
Traffic Sign Layout**

Fort Bend County Engineering Dept.
1124 Blume Road
Rosenberg, Texas 77471

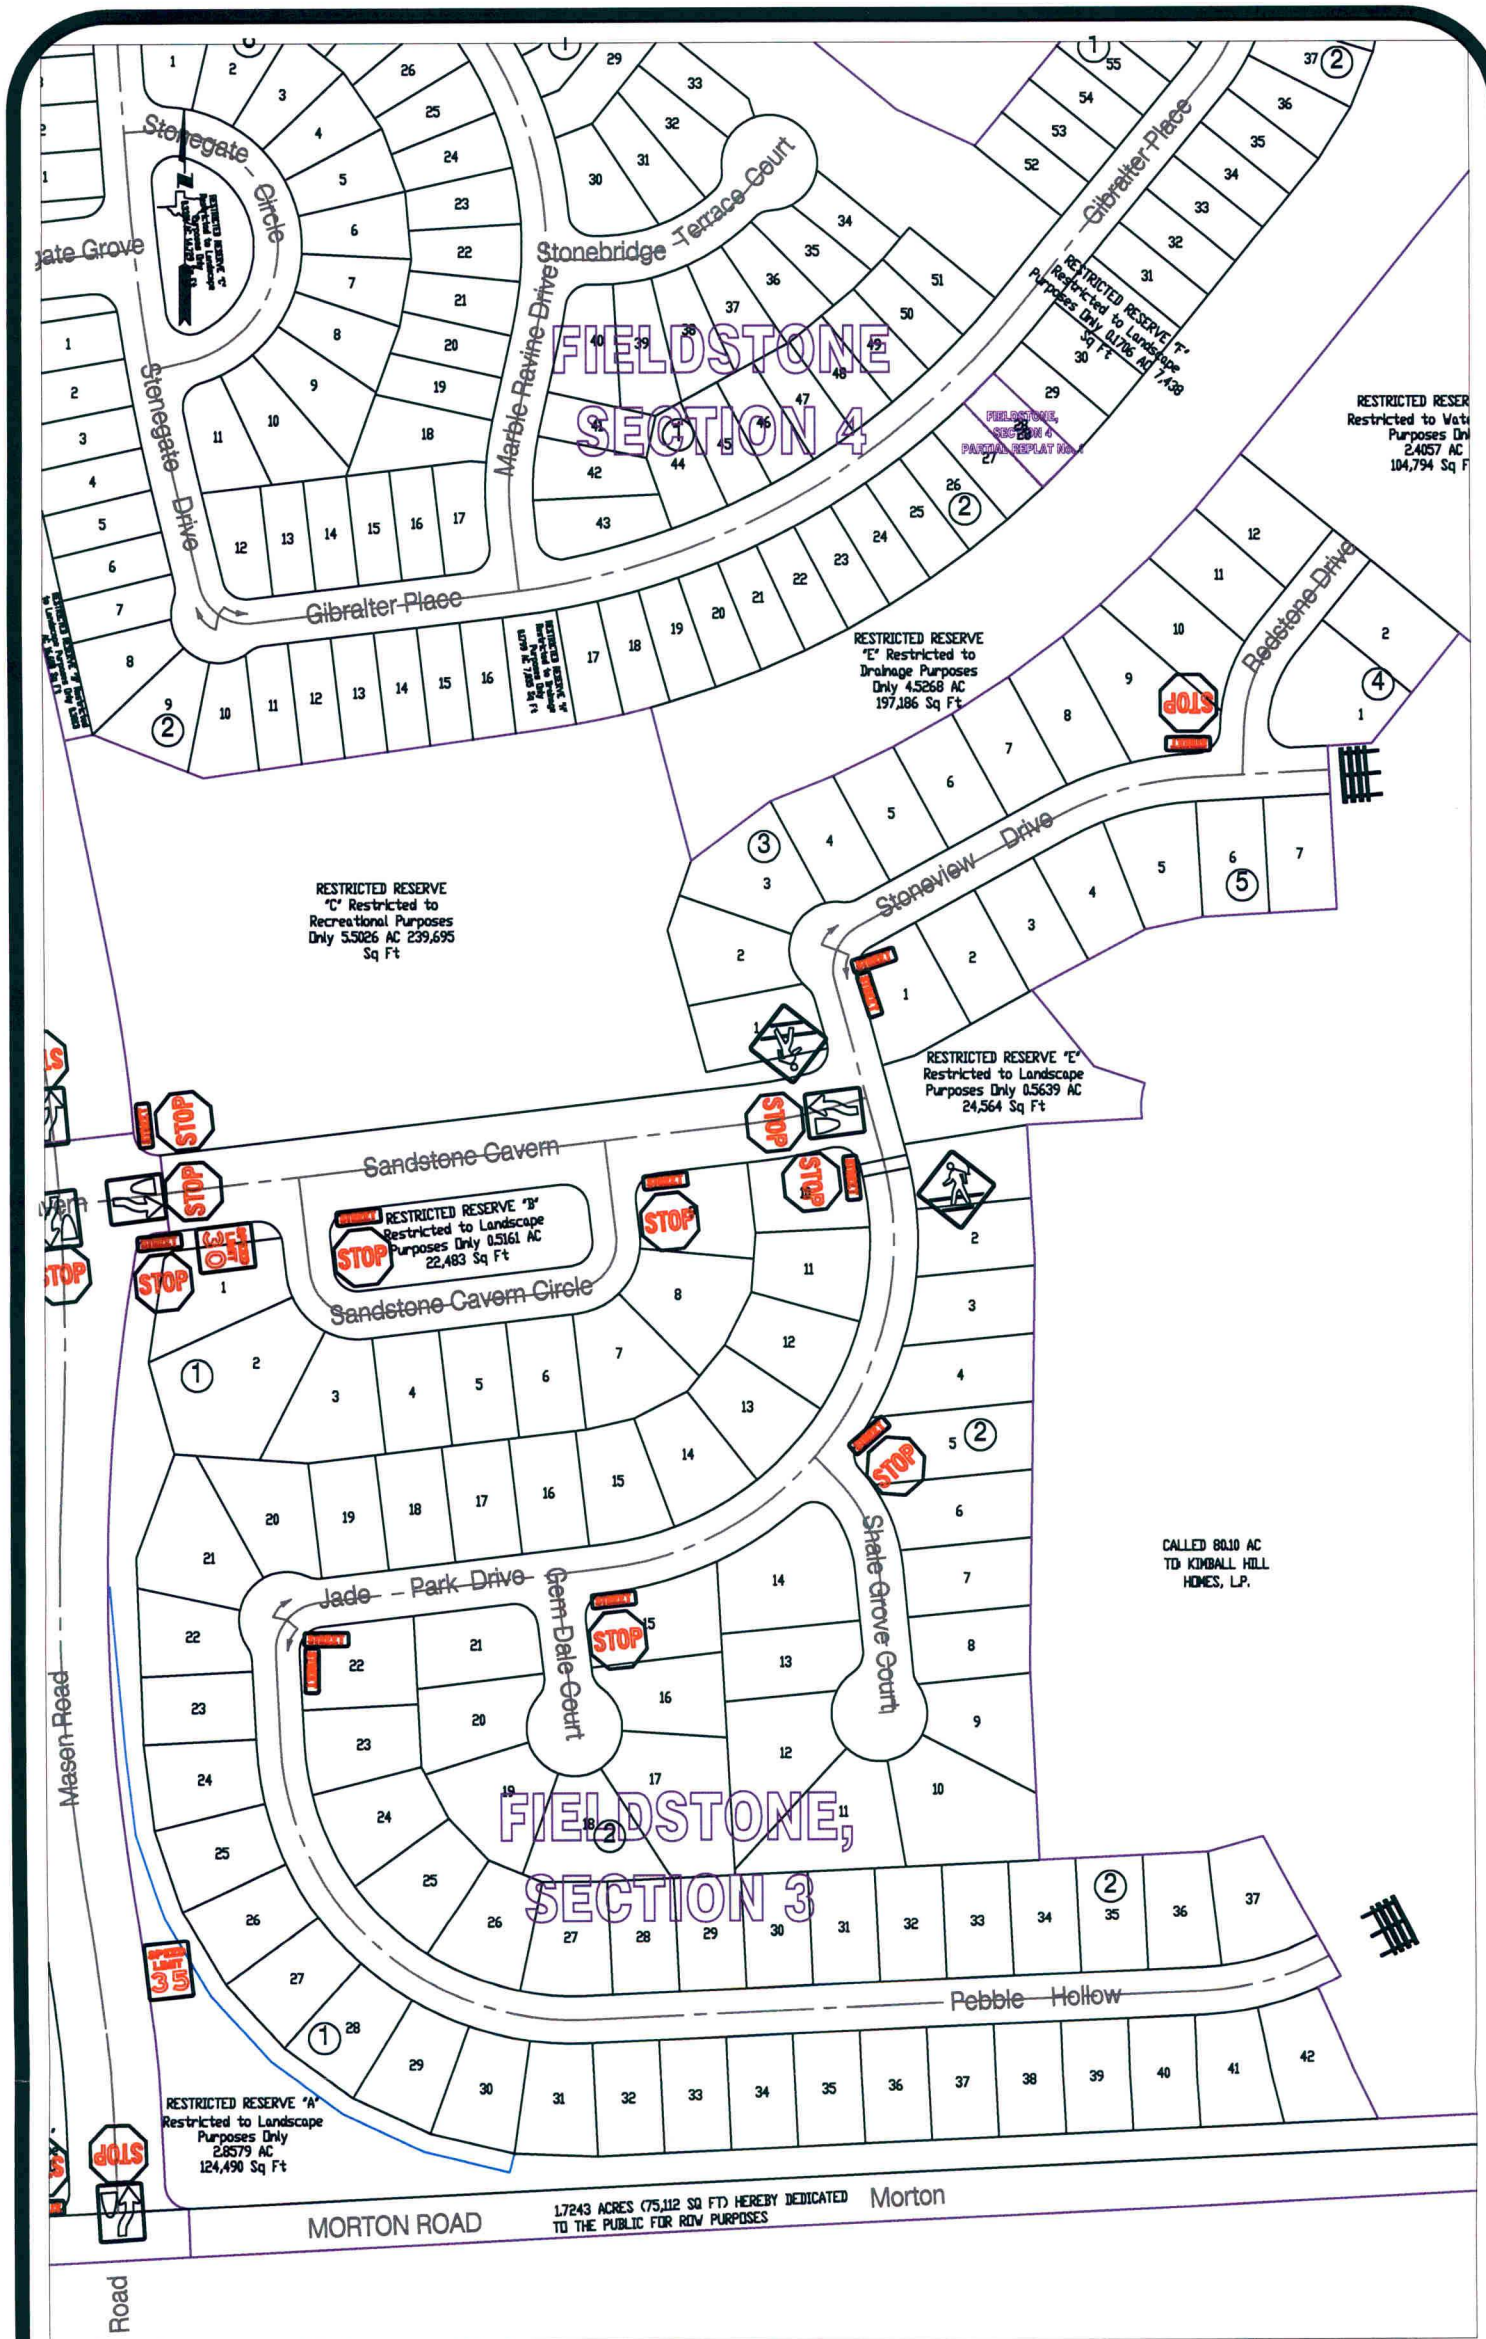

Note:

The purpose of this traffic control plan is to establish traffic control for Fieldstone, Section 3.

Drawn By: L. Brdecka
 Date: 8-31-11
 Approved By: Steven L. Evans
 Date: 8-31-11
 Scale
 1" = 200'-0"

**Fieldstone, Section 3
 Control Map and
 Traffic Sign Layout**

Fort Bend County Engineering Dept.
 1124 Blume Road
 Rosenberg, Texas 77471