

FORT BEND COUNTY ENGINEERING
Fort Bend County, Texas

D. Jesse Hegemier
County Engineer

January 11, 2012

Commissioner Richard Morrison
Fort Bend County Precinct 1
1517 Eugene Heimann Circle, Suite 300
Richmond, Texas 77469


RE: Walnut Creek, Section 5 -Traffic Control Plan

Dear Commissioner:

Fort Bend County Engineering has completed and recommends approval of the traffic control plan for the above referenced subdivision. The public hearing date for acceptance of the plan is being scheduled.

A copy of the traffic control plan is attached for your review. If you should have any questions, please give me a call.


Sincerely,

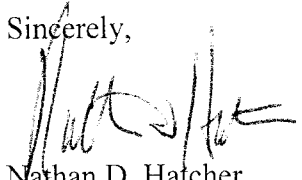

Nathan D. Hatcher
Assistant to County Engineer

NDH/mjs

cc: Judge Robert E. Hebert, County Judge
Marc Grant - FBC Road & Bridge
Marc Grant - Signage Department
File

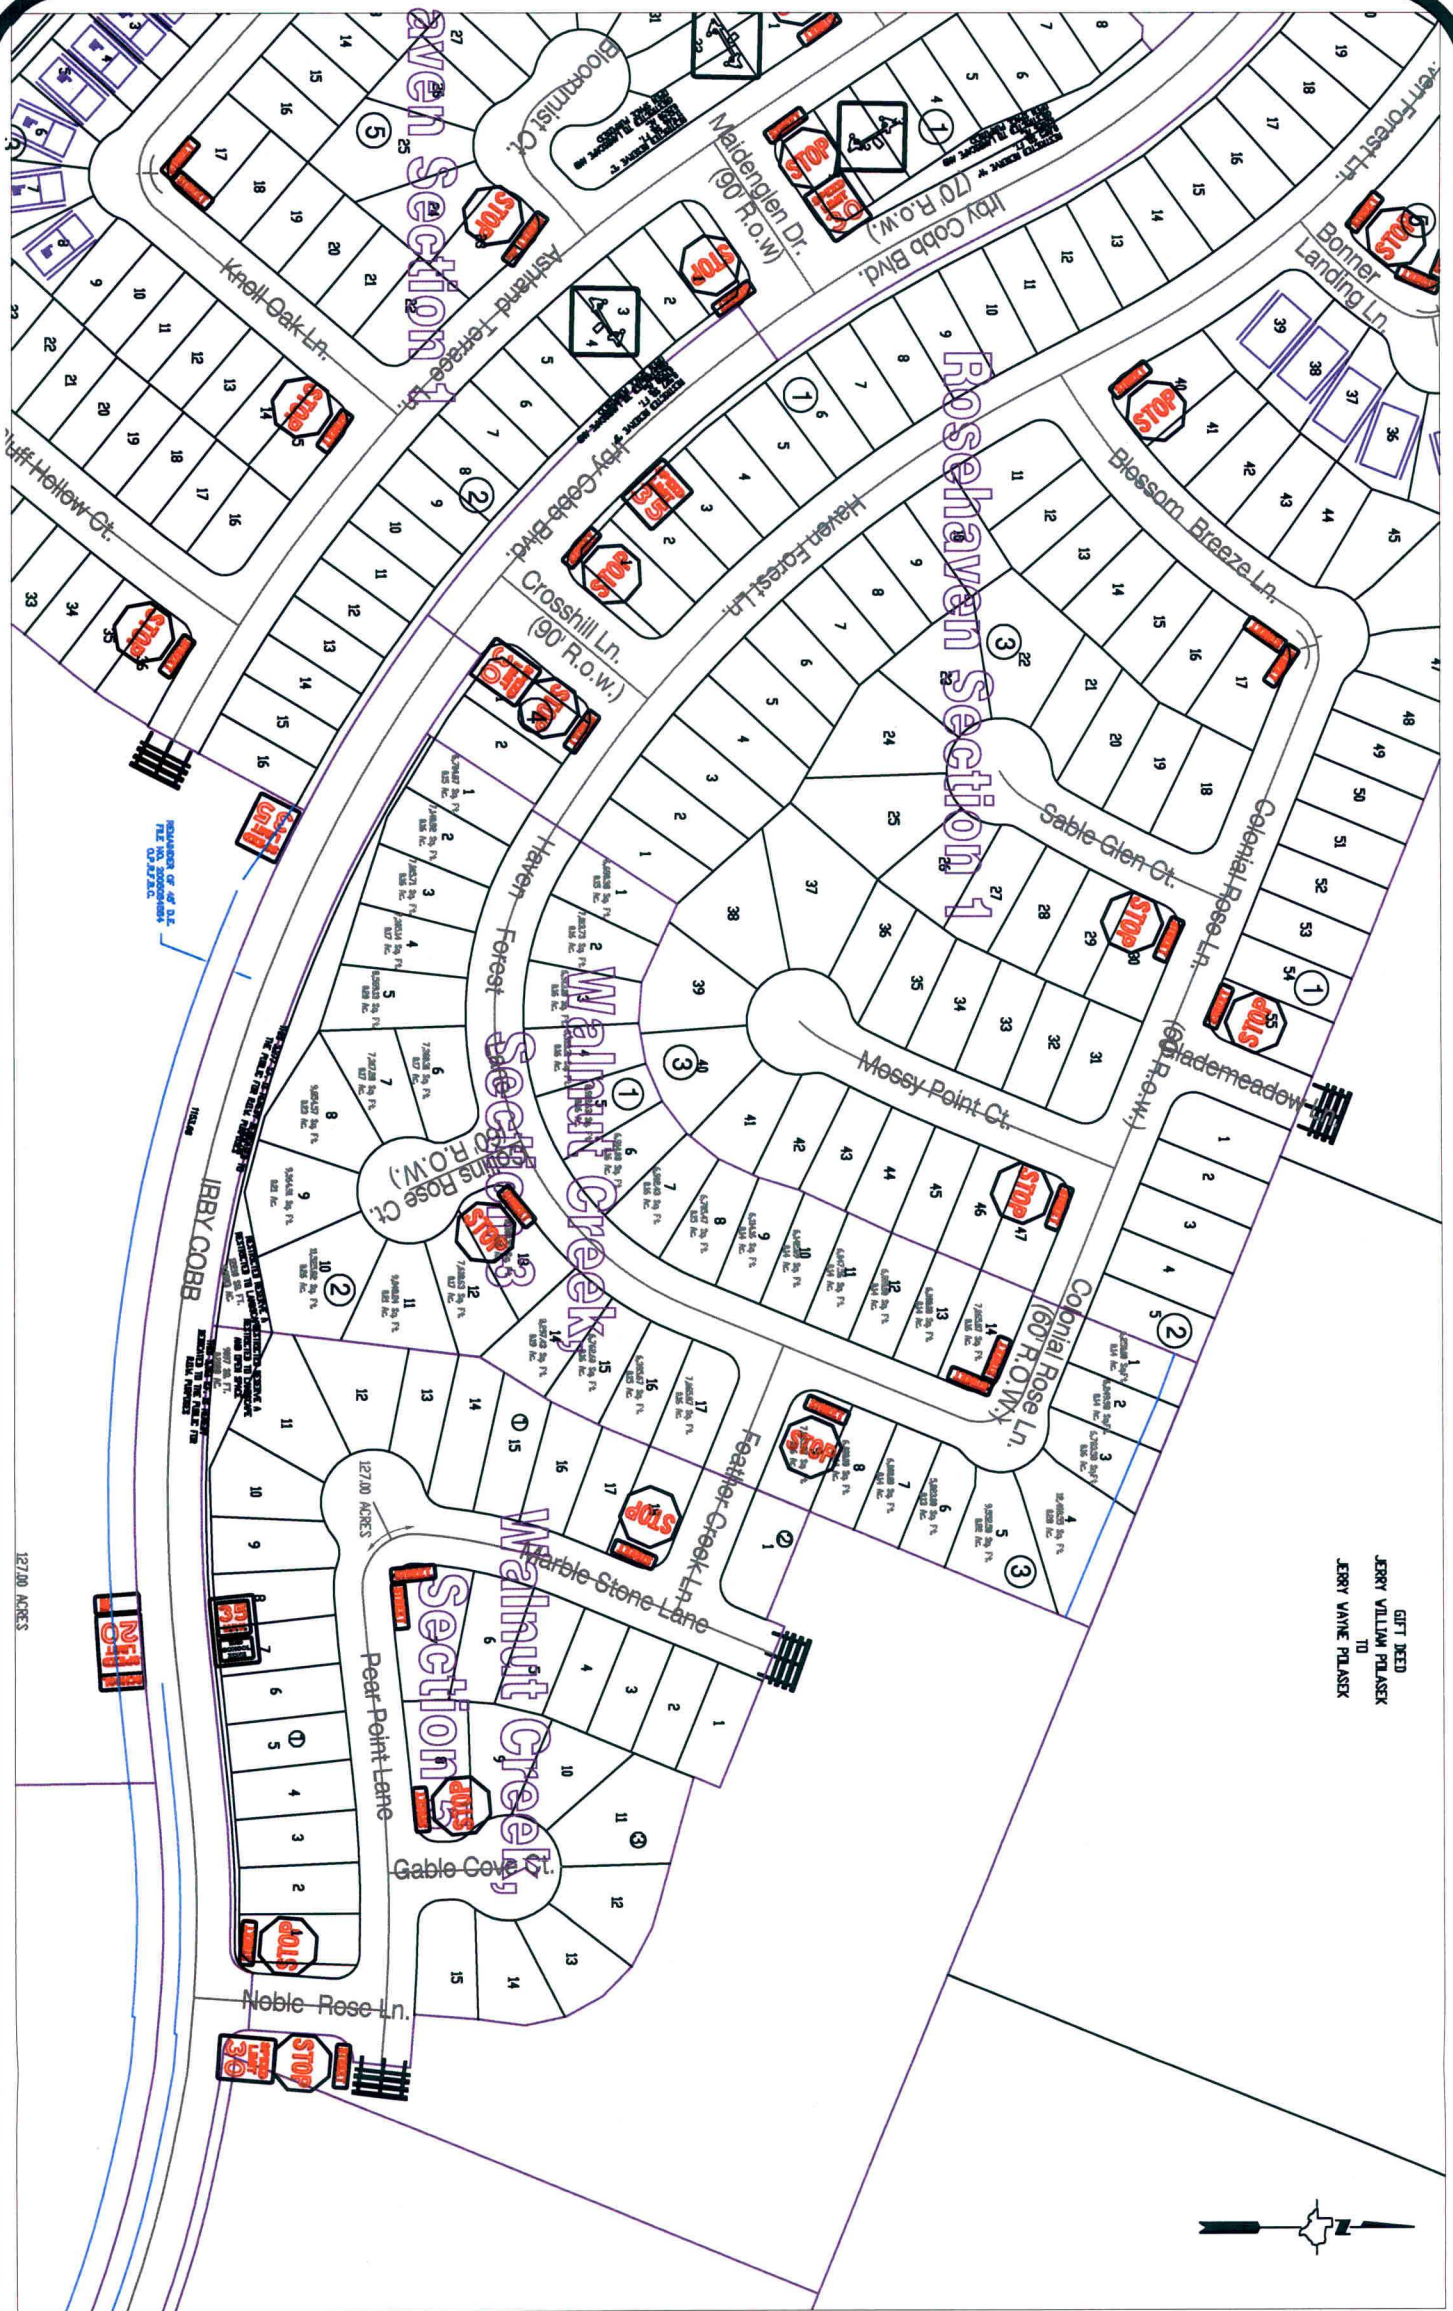

GIT DEED
 JERRY WILLIAM PFLASEK
 TO
 JERRY VANNE PFLASEK

Note:

The purpose of this traffic control plan is to establish traffic control for Walnut Creek, Section 5.

Drawn By: L. Brdecka
 Date: 1111-9-12
 Approved By: Nathan Hatcher
 Date: 1-9-12
 Scale
 1" = 200'-0"

**Walnut Creek, Section 5
 Control Map and
 Traffic Sign Layout**

Fort Bend County Engineering Dept.
 1124 Blume Road
 Rosenberg, Texas 77471