

5A



FORT BEND COUNTY ENGINEERING

Fort Bend County, Texas

D. Jesse Hegemier
County Engineer

January 11, 2012

Commissioner W. A. "Andy" Meyers
Fort Bend County Precinct 3
1809 Eldridge Road
Sugar Land, Texas 77478

RE: Falcon Landing Blvd. at Spring Green Blvd. -Traffic Control Plan

Dear Commissioner:

Fort Bend County Engineering has completed and recommends approval of the traffic control plan for the above referenced subdivision. The public hearing date for acceptance of the plan is being scheduled.

A copy of the traffic control plan is attached for your review. If you should have any questions, please give me a call.


Sincerely,

A handwritten signature in black ink, appearing to read "Nathan D. Hatcher", is written over a faint, circular stamp or watermark.

Nathan D. Hatcher
Assistant to County Engineer

NDH/mjs


cc: Judge Robert E. Hebert, County Judge
Marc Grant - FBC Road & Bridge
Marc Grant - Signage Department
File

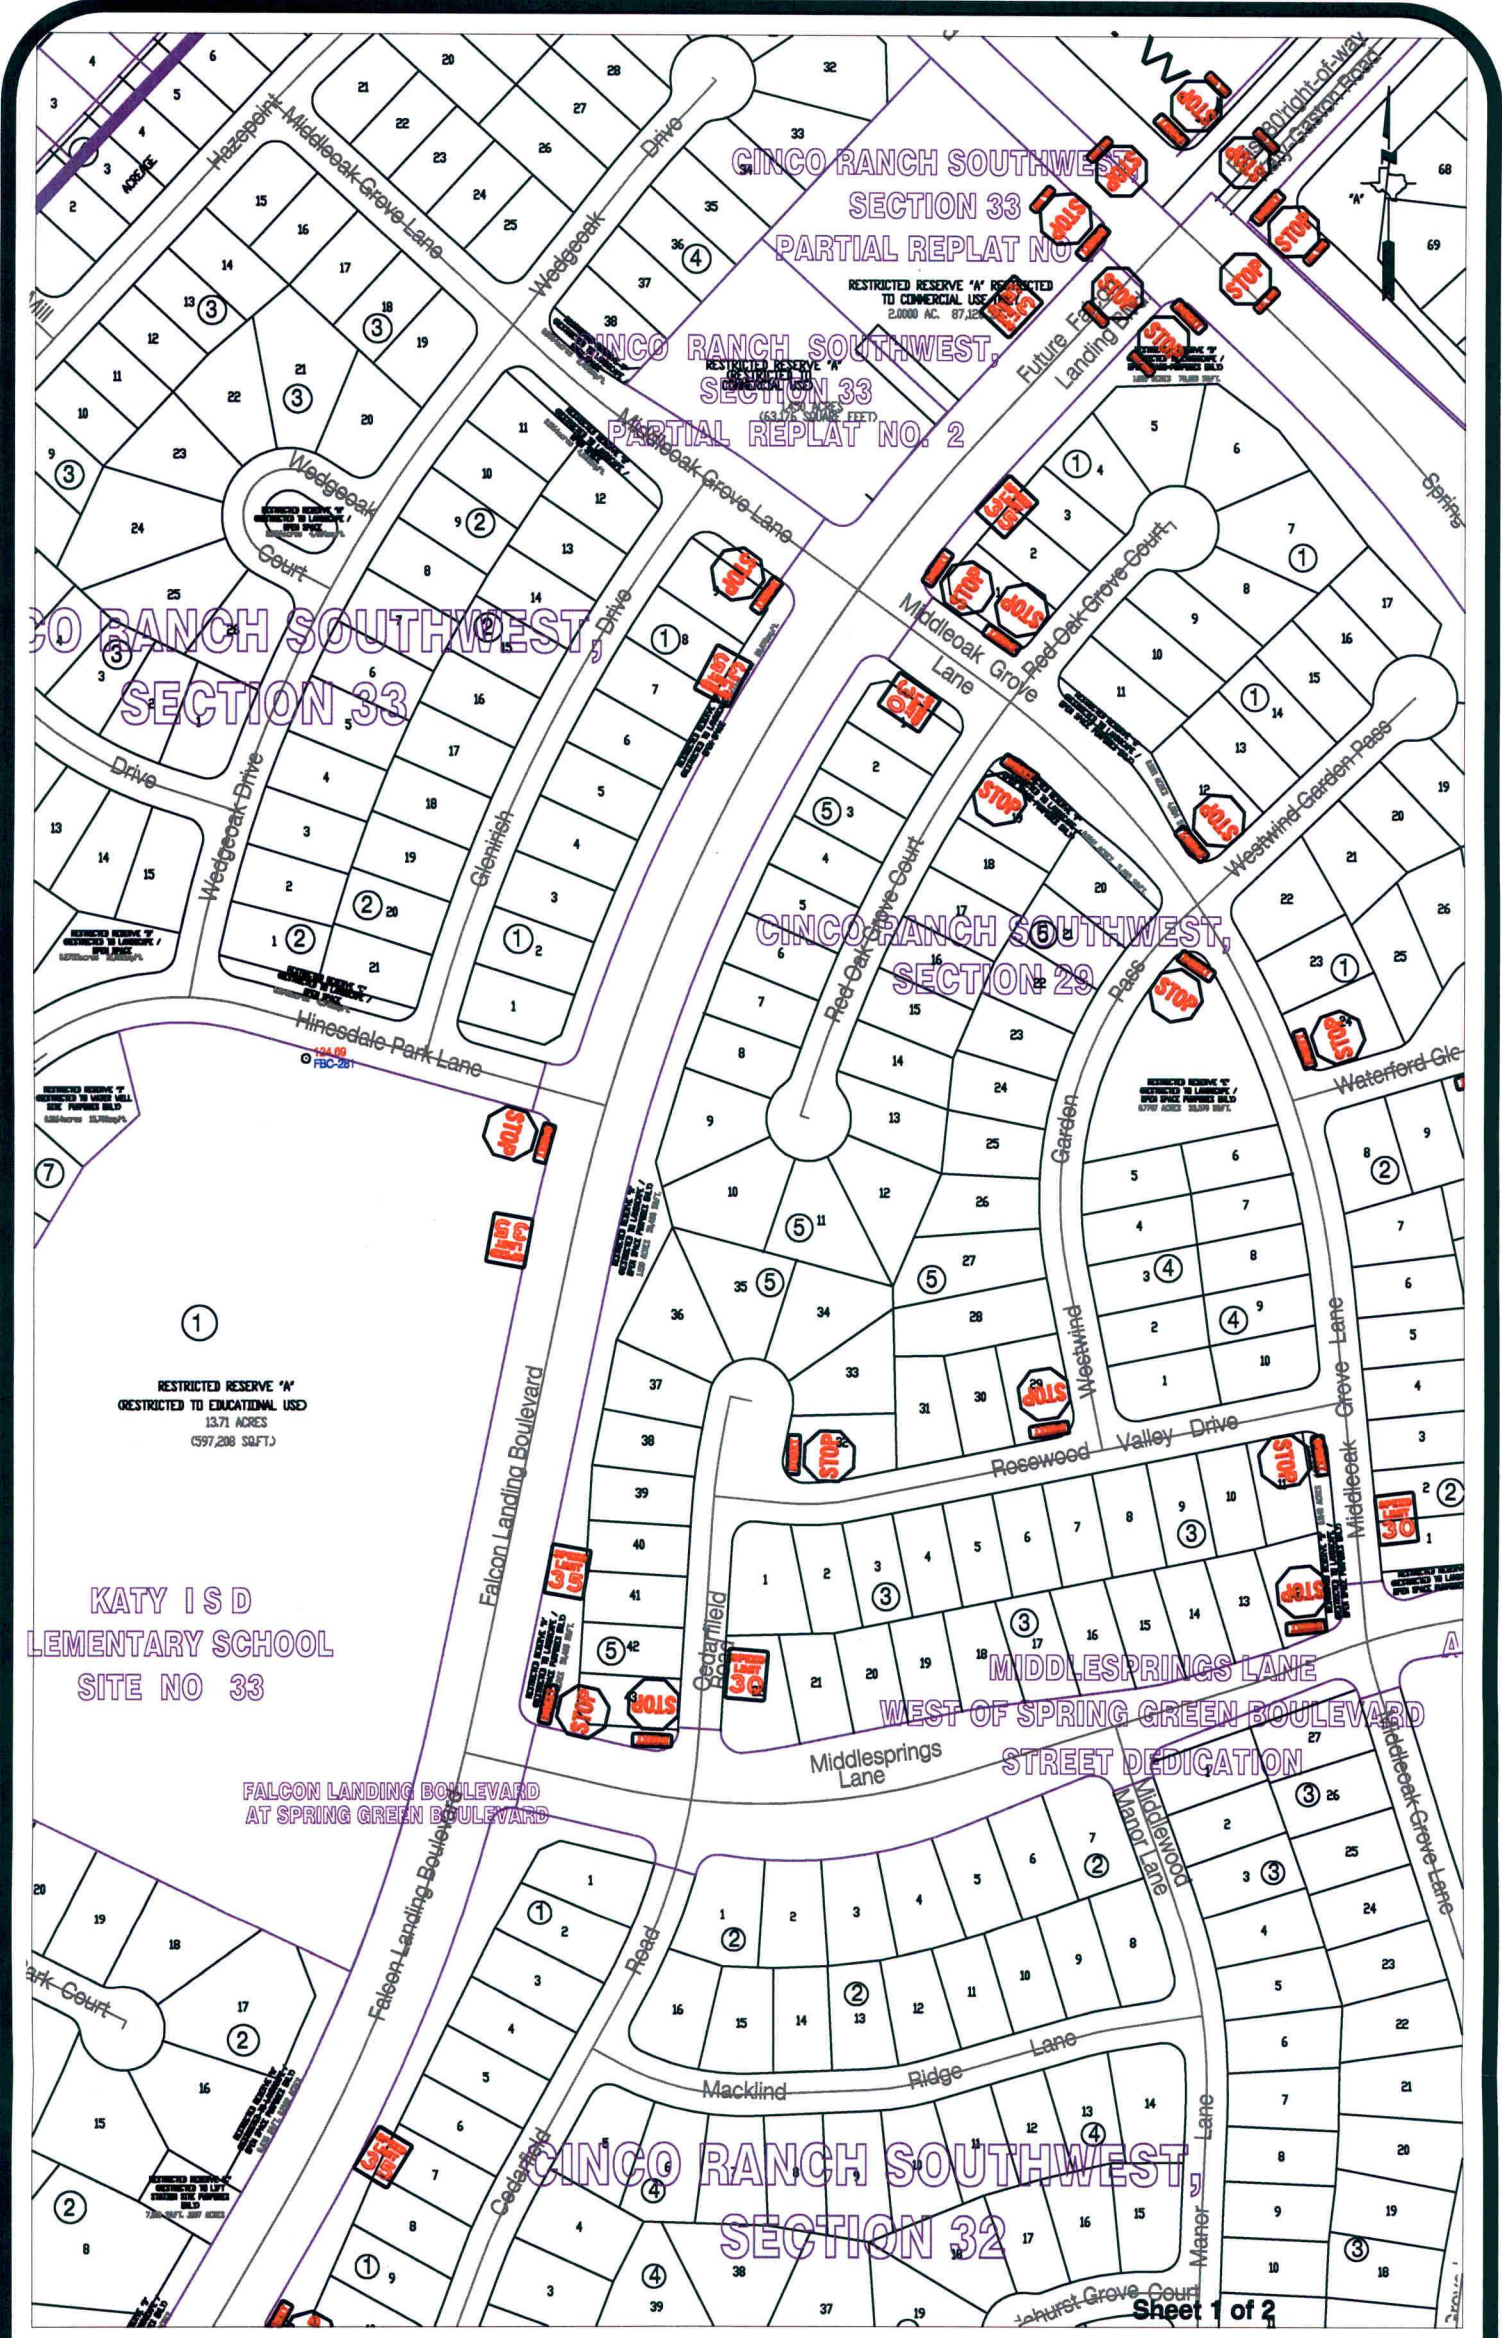

Note:
 The purpose of this traffic control plan is to establish traffic control for Falcon Landing Boulevard at Spring Green Boulevard.

Drawn By: L. Brdecka
 Date: 1-12-12
 Approved By: Nathan Hatcher
 Date: 1-12-12
 Scale
 1" = 200'-0"

**Falcon Landing Blvd. at
 Spring Green Blvd.
 Control Map and
 Traffic Sign Layout**
 Fort Bend County Engineering Dept.
 1124 Blume Road
 Rosenberg, Texas 77471

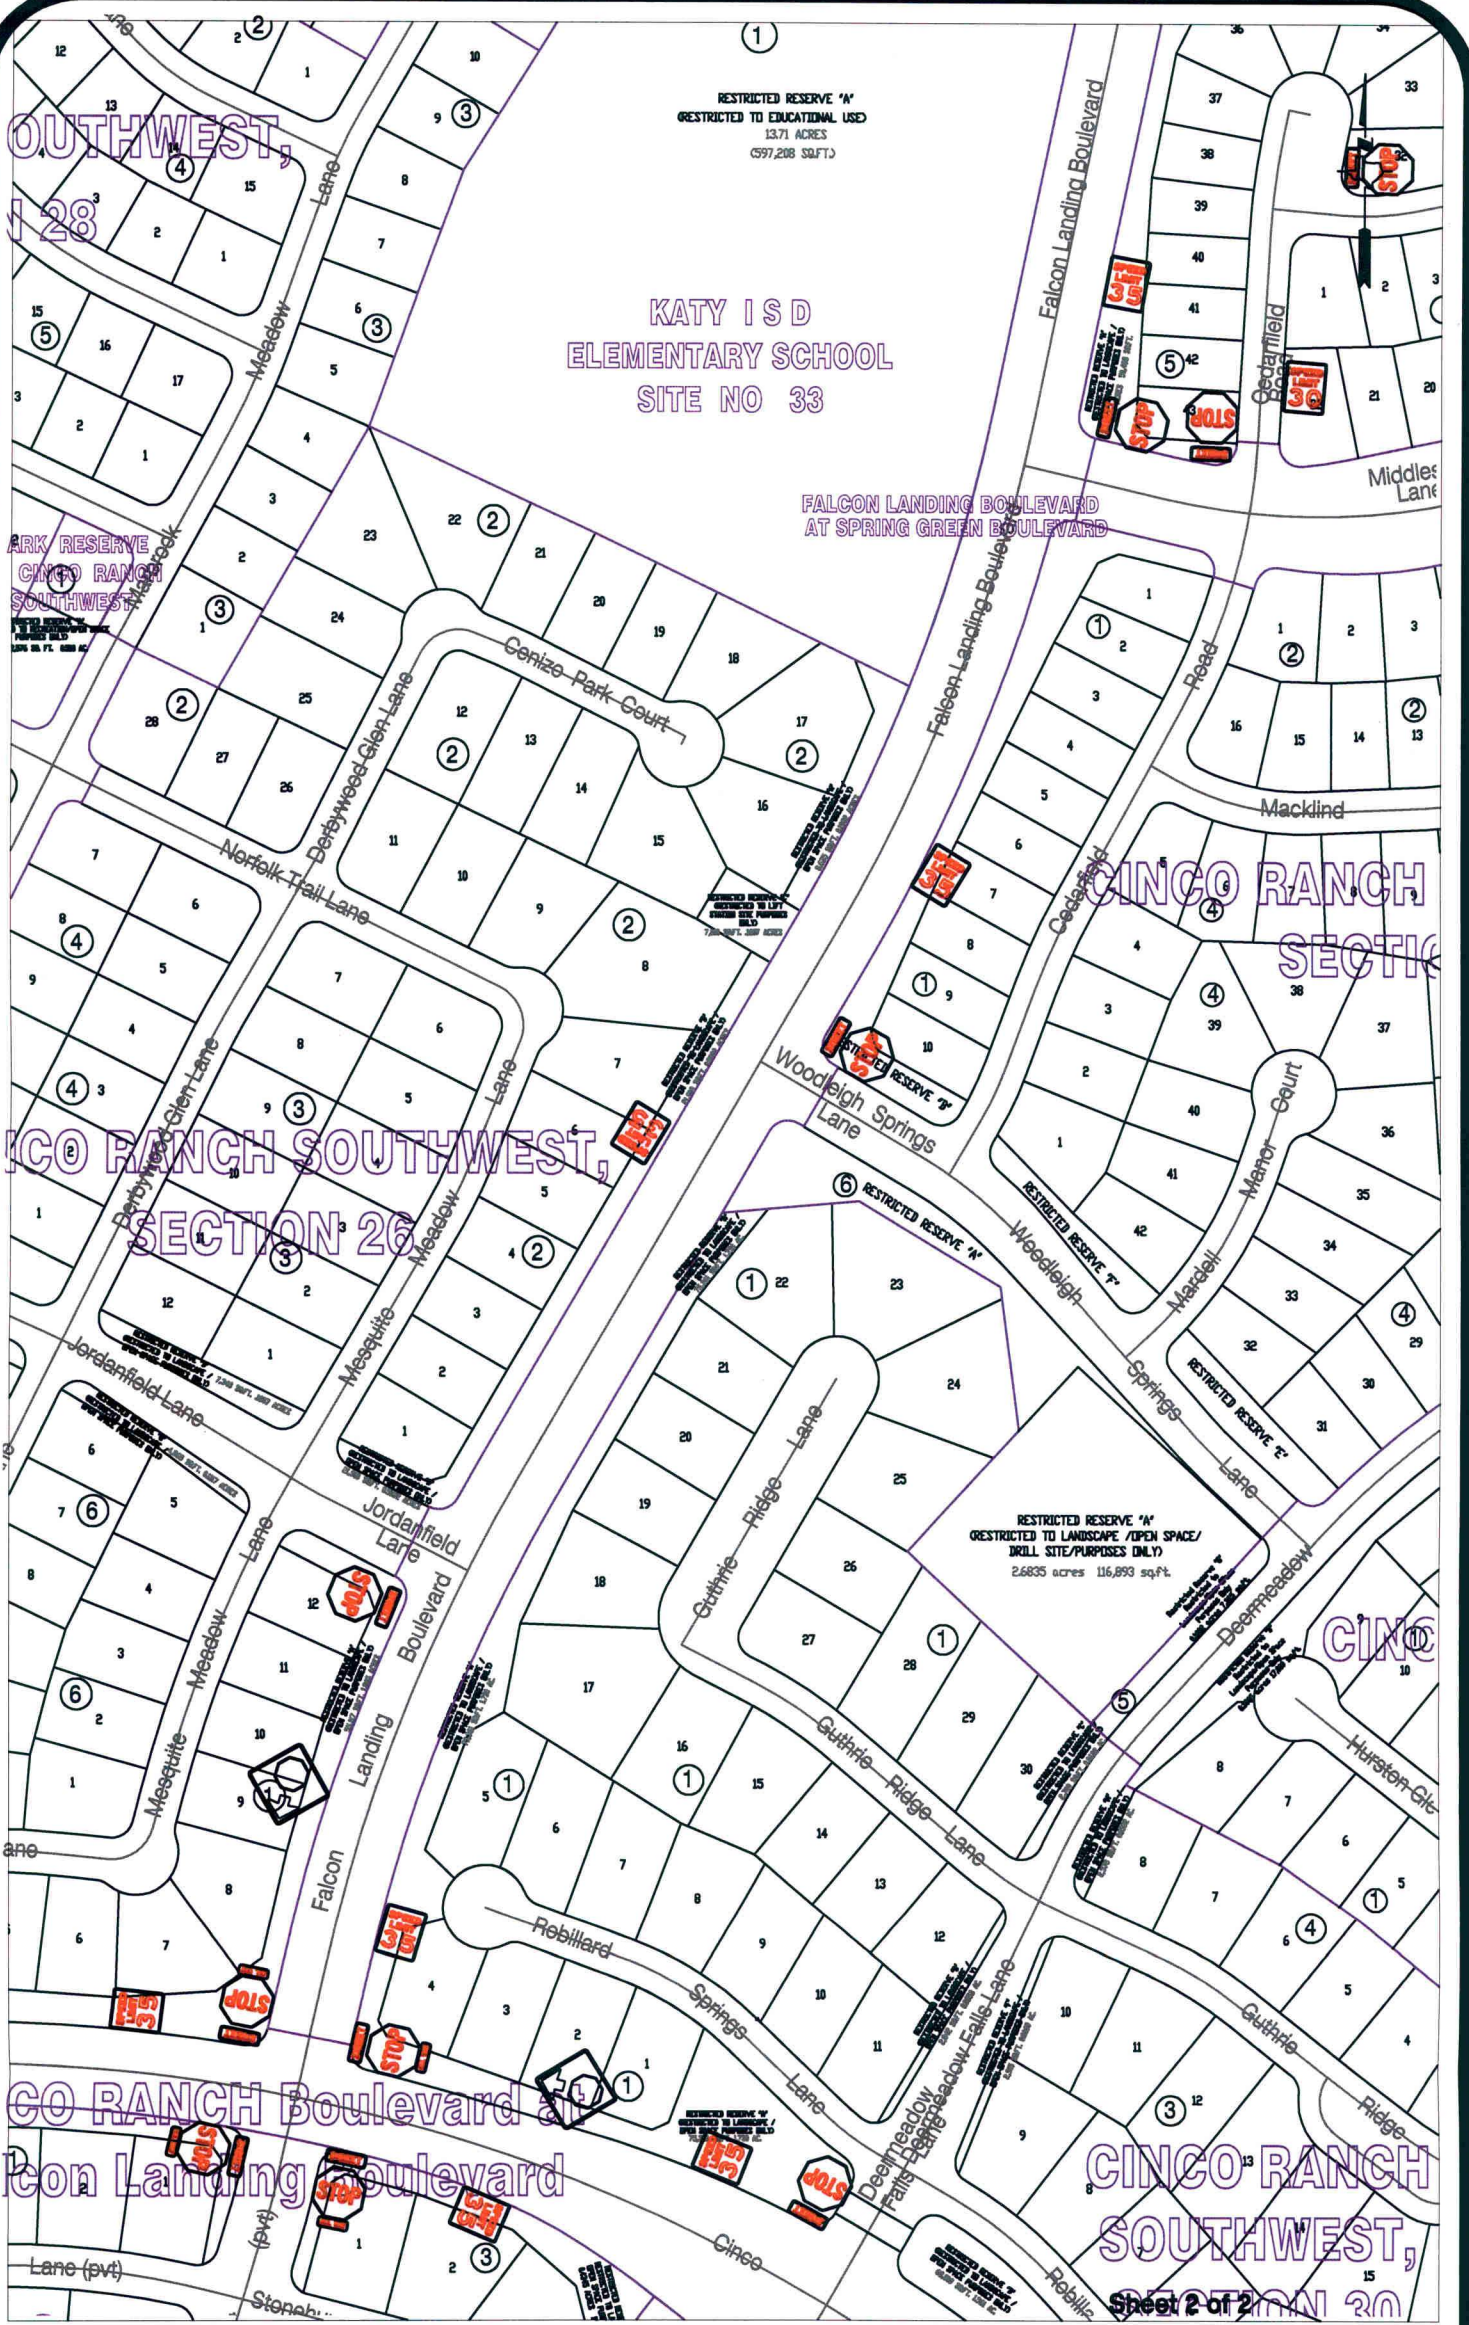

Note:
The purpose of this traffic control plan is to establish traffic control for Falcon Landing Boulevard at Spring Green Boulevard.

Drawn By: L. Brdecka
Date: 1-12-12
Approved By: Nathan Hatcher
Date: 1-12-12
Scale
1" = 200'-0"

**Falcon Landing Blvd. at
Spring Green Blvd.
Control Map and
Traffic Sign Layout**
Fort Bend County Engineering Dept.
1124 Blume Road
Rosenberg, Texas 77471