


PLOT DATE: #DATE#
FILE NAME: #FILE#

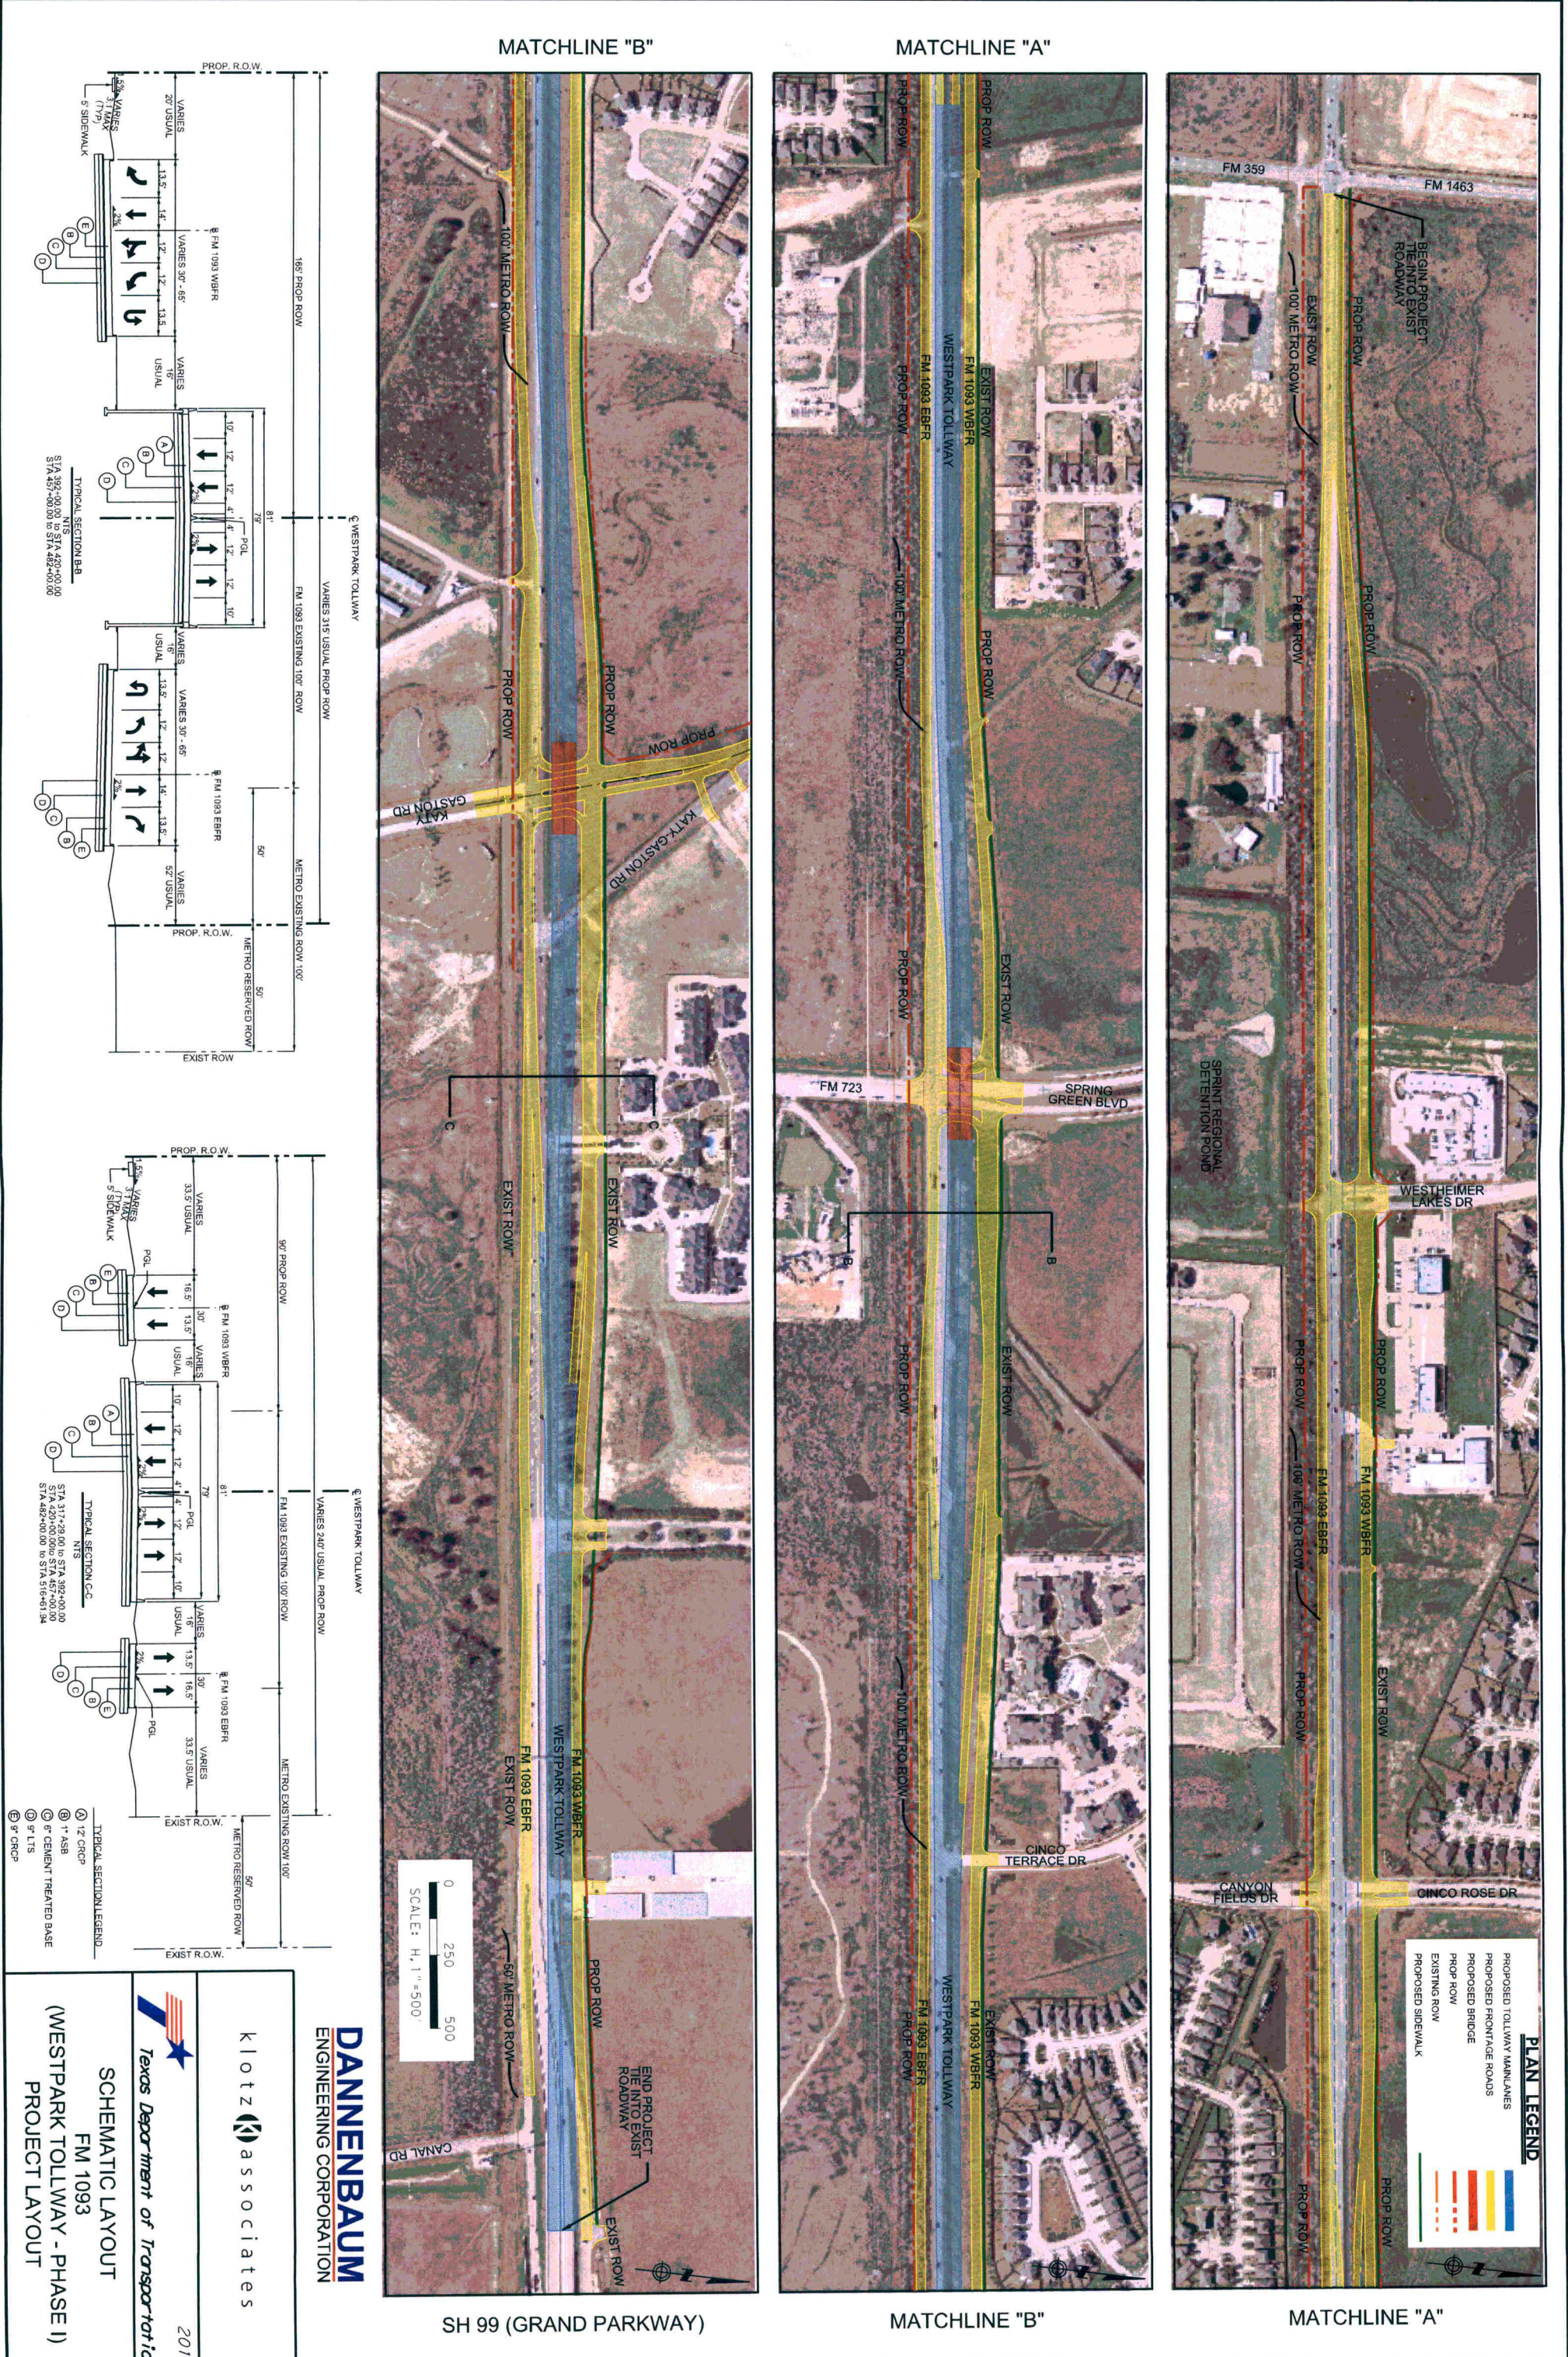

klotz associates

Texas Department of Transportation

SCHEMATIC LAYOUT

FM 1093

(WESTPARK TOLLWAY - PHASE I)

PROJECT LAYOUT

2010

DANNENBAUM
ENGINEERING CORPORATION