

FORT BEND COUNTY ENGINEERING
Fort Bend County, Texas

D. Jesse Hegemier
County Engineer

April 20, 2012

Commissioner W. A. "Andy" Meyers
Fort Bend County Precinct 3
1809 Eldridge Road
Sugar Land, Texas 77478


RE: Traffic control plan to establish and approve regulatory traffic control devices on Katy Gaston Road from FM1093 to Cinco Ranch Boulevard and modification to the Speed Limit for School Zones along Fry Road

Dear Commissioners:

Fort Bend County Engineering has completed and recommends approval of the traffic control plan for the Katy Gaston Road Mobility Project #733. The public hearing date for acceptance of the plan is being scheduled.

A copy of the traffic control plan is attached for your review. If you should have any questions, please give me a call.


Sincerely,

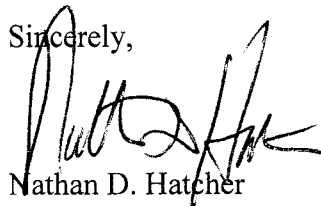

Nathan D. Hatcher
Assistant to County Engineer

NDH/mjs

cc: Judge Robert E. Hebert, County Judge
Marc Grant - FBC Road & Bridge
Marc Grant - Signage Department
File

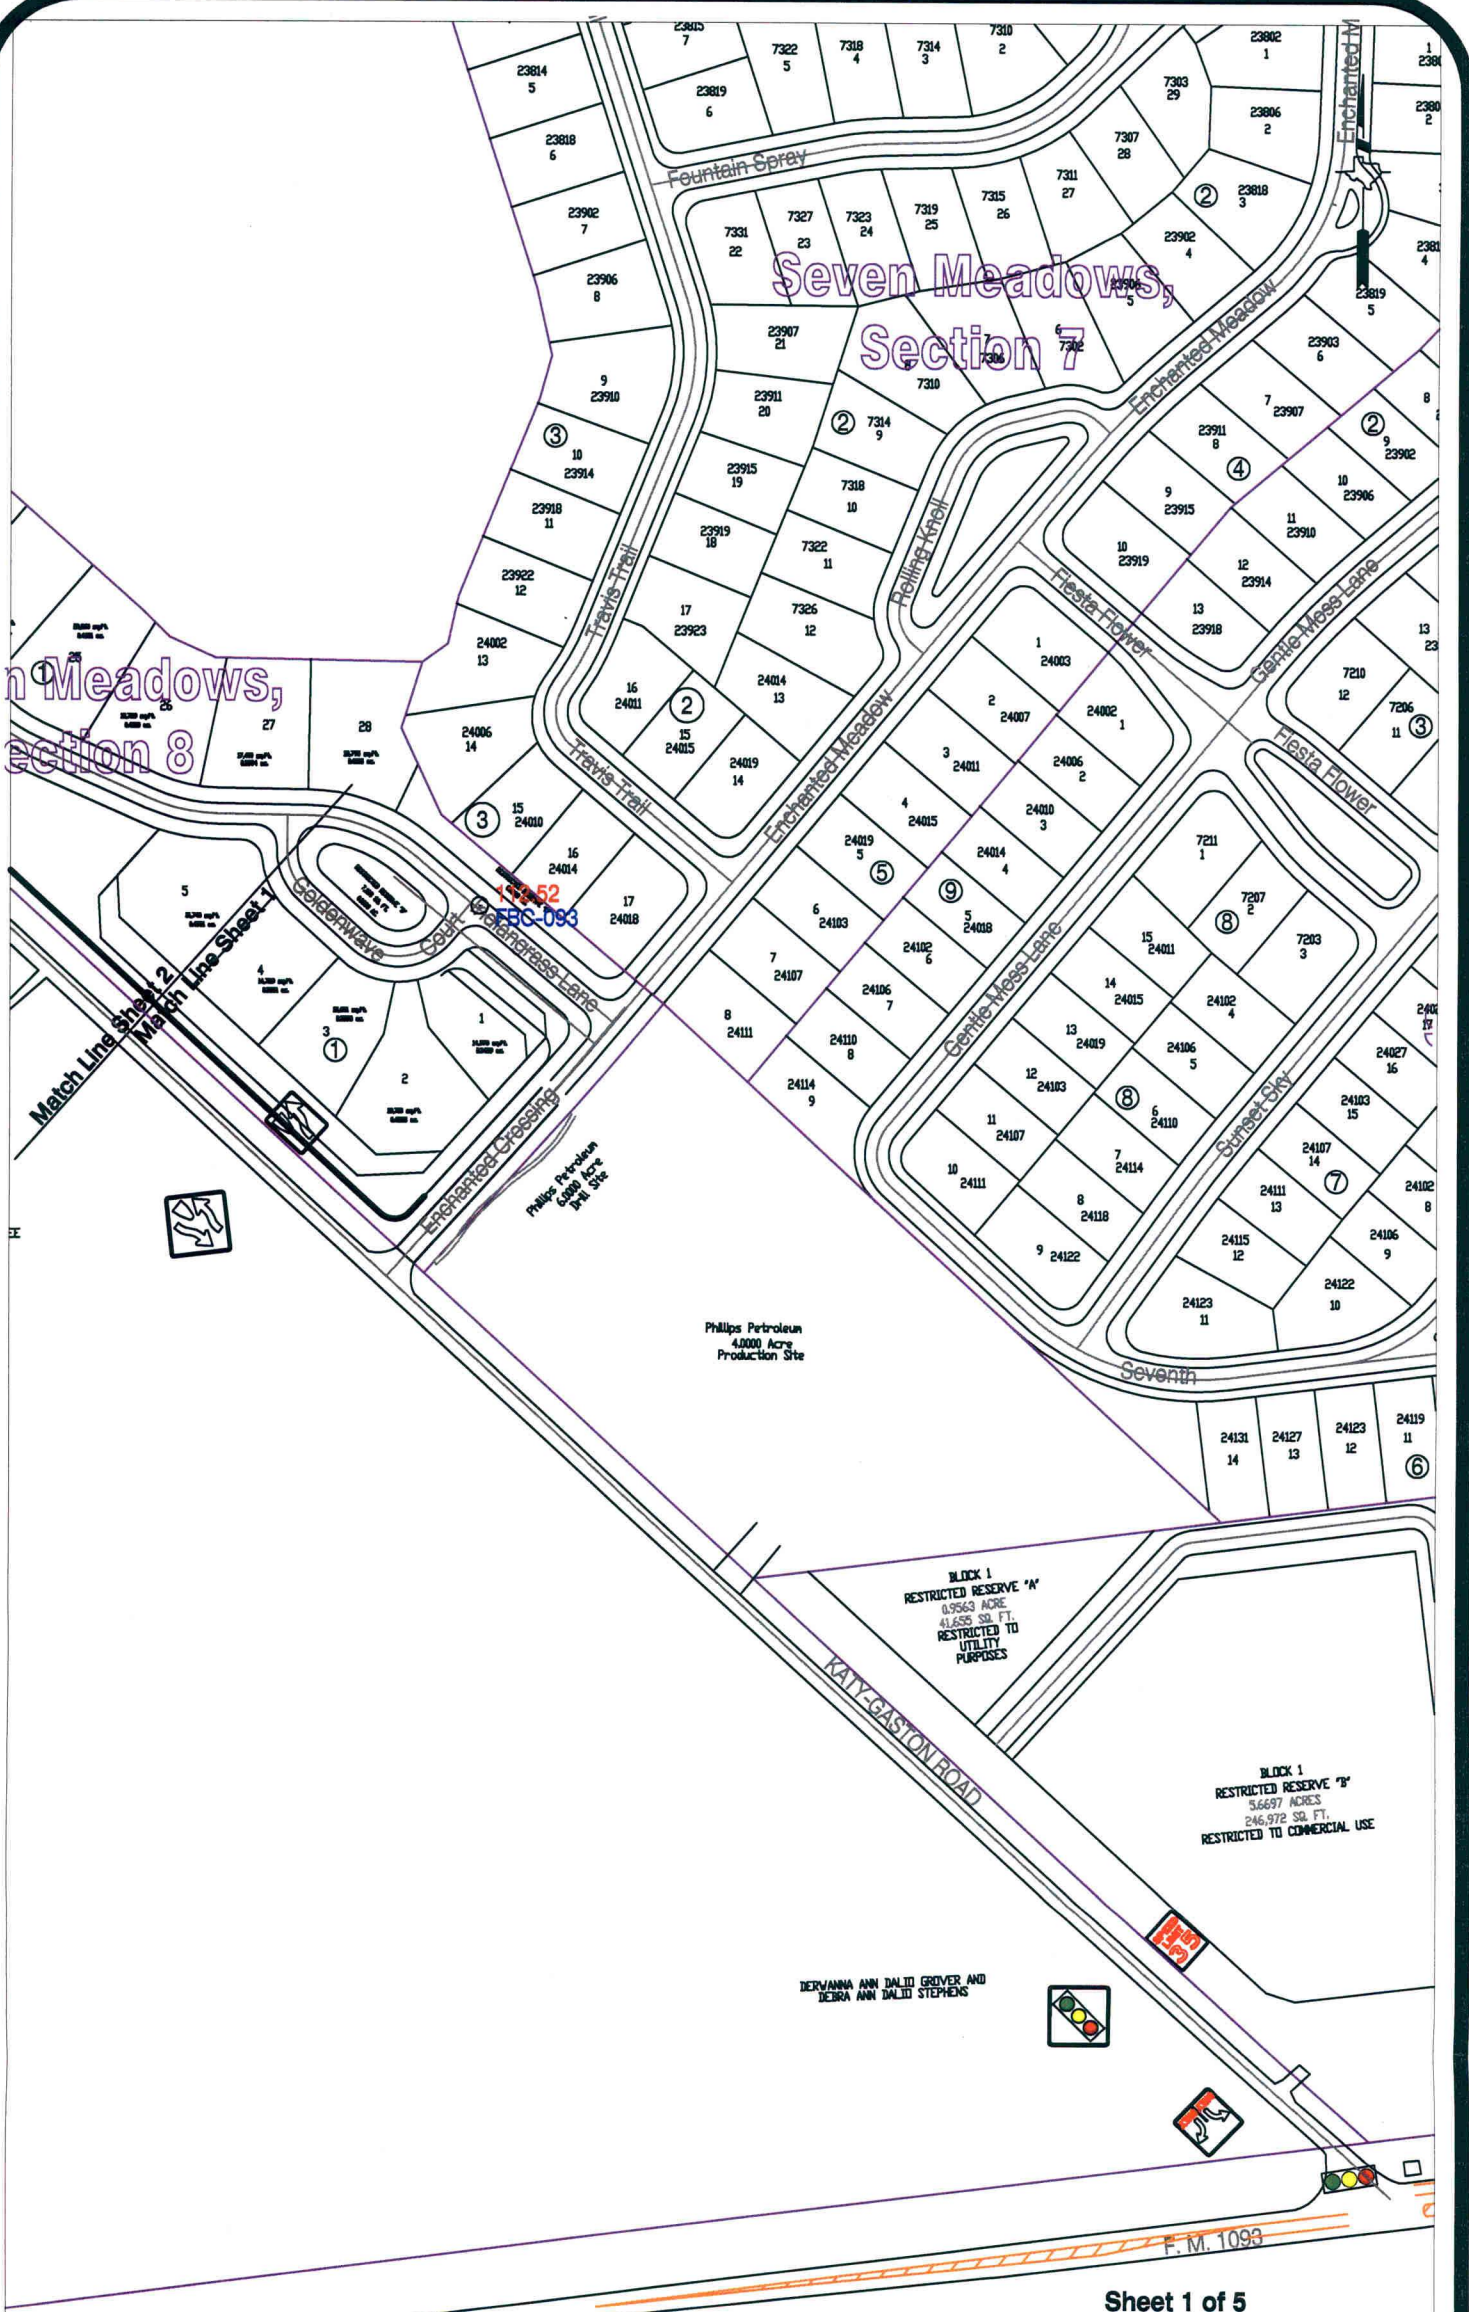

Note:

The purpose of this traffic control plan is to establish traffic control for Katy Gaston Road.

Drawn By: L. Brdecka

Date: 4-18-12

Approved By: Nathan Hatcher

Date: 4-18-12

Scale


1" = 200'-0"

**Katy Gaston Road
Control Map and
Traffic Sign Layout**

Fort Bend County Engineering Dept.
1124 Blume Road
Rosenberg, Texas 77471

Meadowbrook Farms
 Of Fort Bend County
 Section One

SEVEN MEADOWS,
 SECTION 22

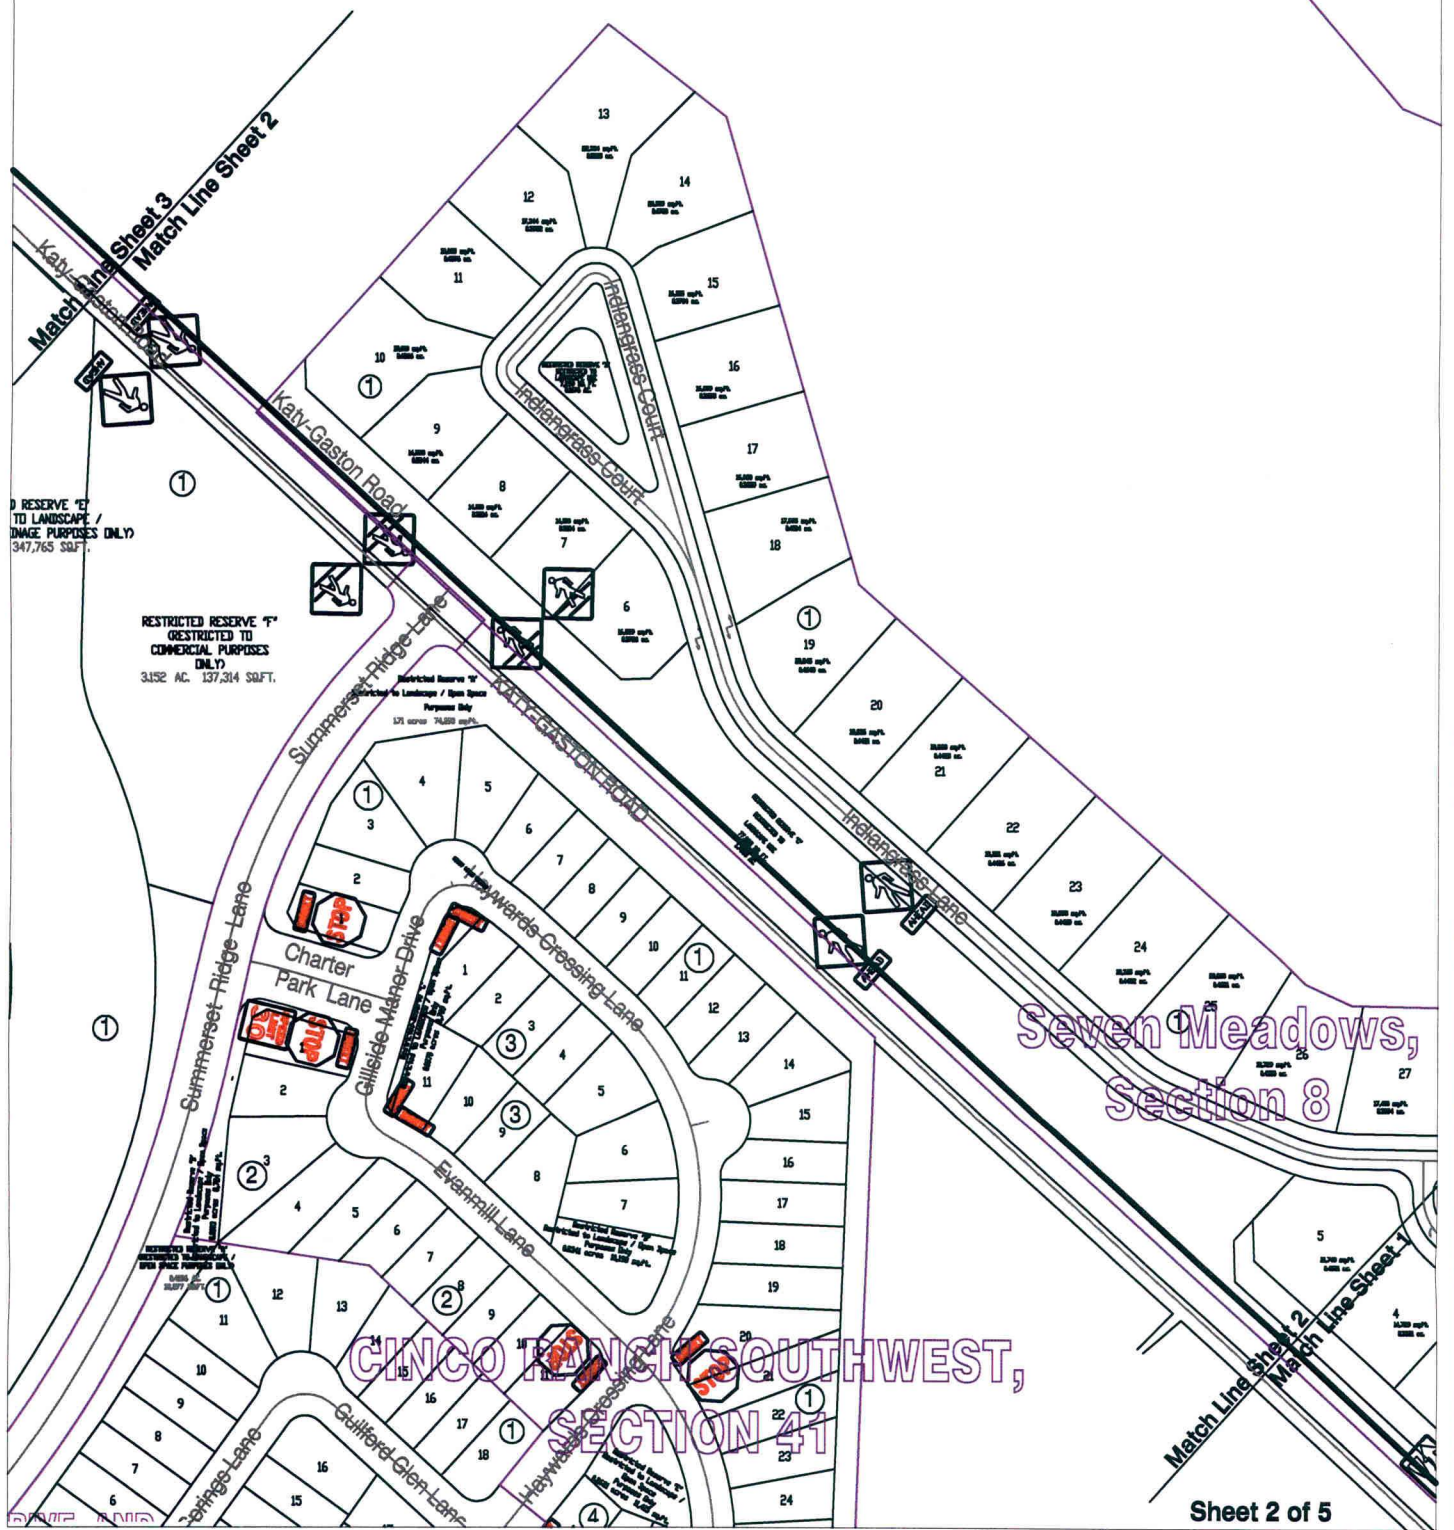

RESTRICTED RESERVE "E"
 TO LANDSCAPE /
 IMAGE PURPOSES ONLY
 347,765 SQ.FT.

RESTRICTED RESERVE "F"
 RESTRICTED TO
 COMMERCIAL PURPOSES
 ONLY
 3,152 AC. 137,314 SQ.FT.

RESTRICTED RESERVE "G"
 RESTRICTED TO LANDSCAPE / OPEN SPACE
 PURPOSES ONLY
 171 acres 74,880 sq.ft.

CINCO RANGERS SOUTHWEST,
 SECTION 41

Seven Meadows,
 Section 8

Note:

The purpose of this traffic control plan is to establish traffic control for Katy Gaston Road.

Drawn By: L. Brdecka

Date: 4-18-12

Approved By: Nathan Hatcher

Date: 4-18-12


Scale

1" = 200'-0"

**Katy Gaston Road
 Control Map and
 Traffic Sign Layout**

Fort Bend County Engineering Dept.
 1124 Blume Road
 Rosenberg, Texas 77471

SEVEN MEADOWS, SECTION 17

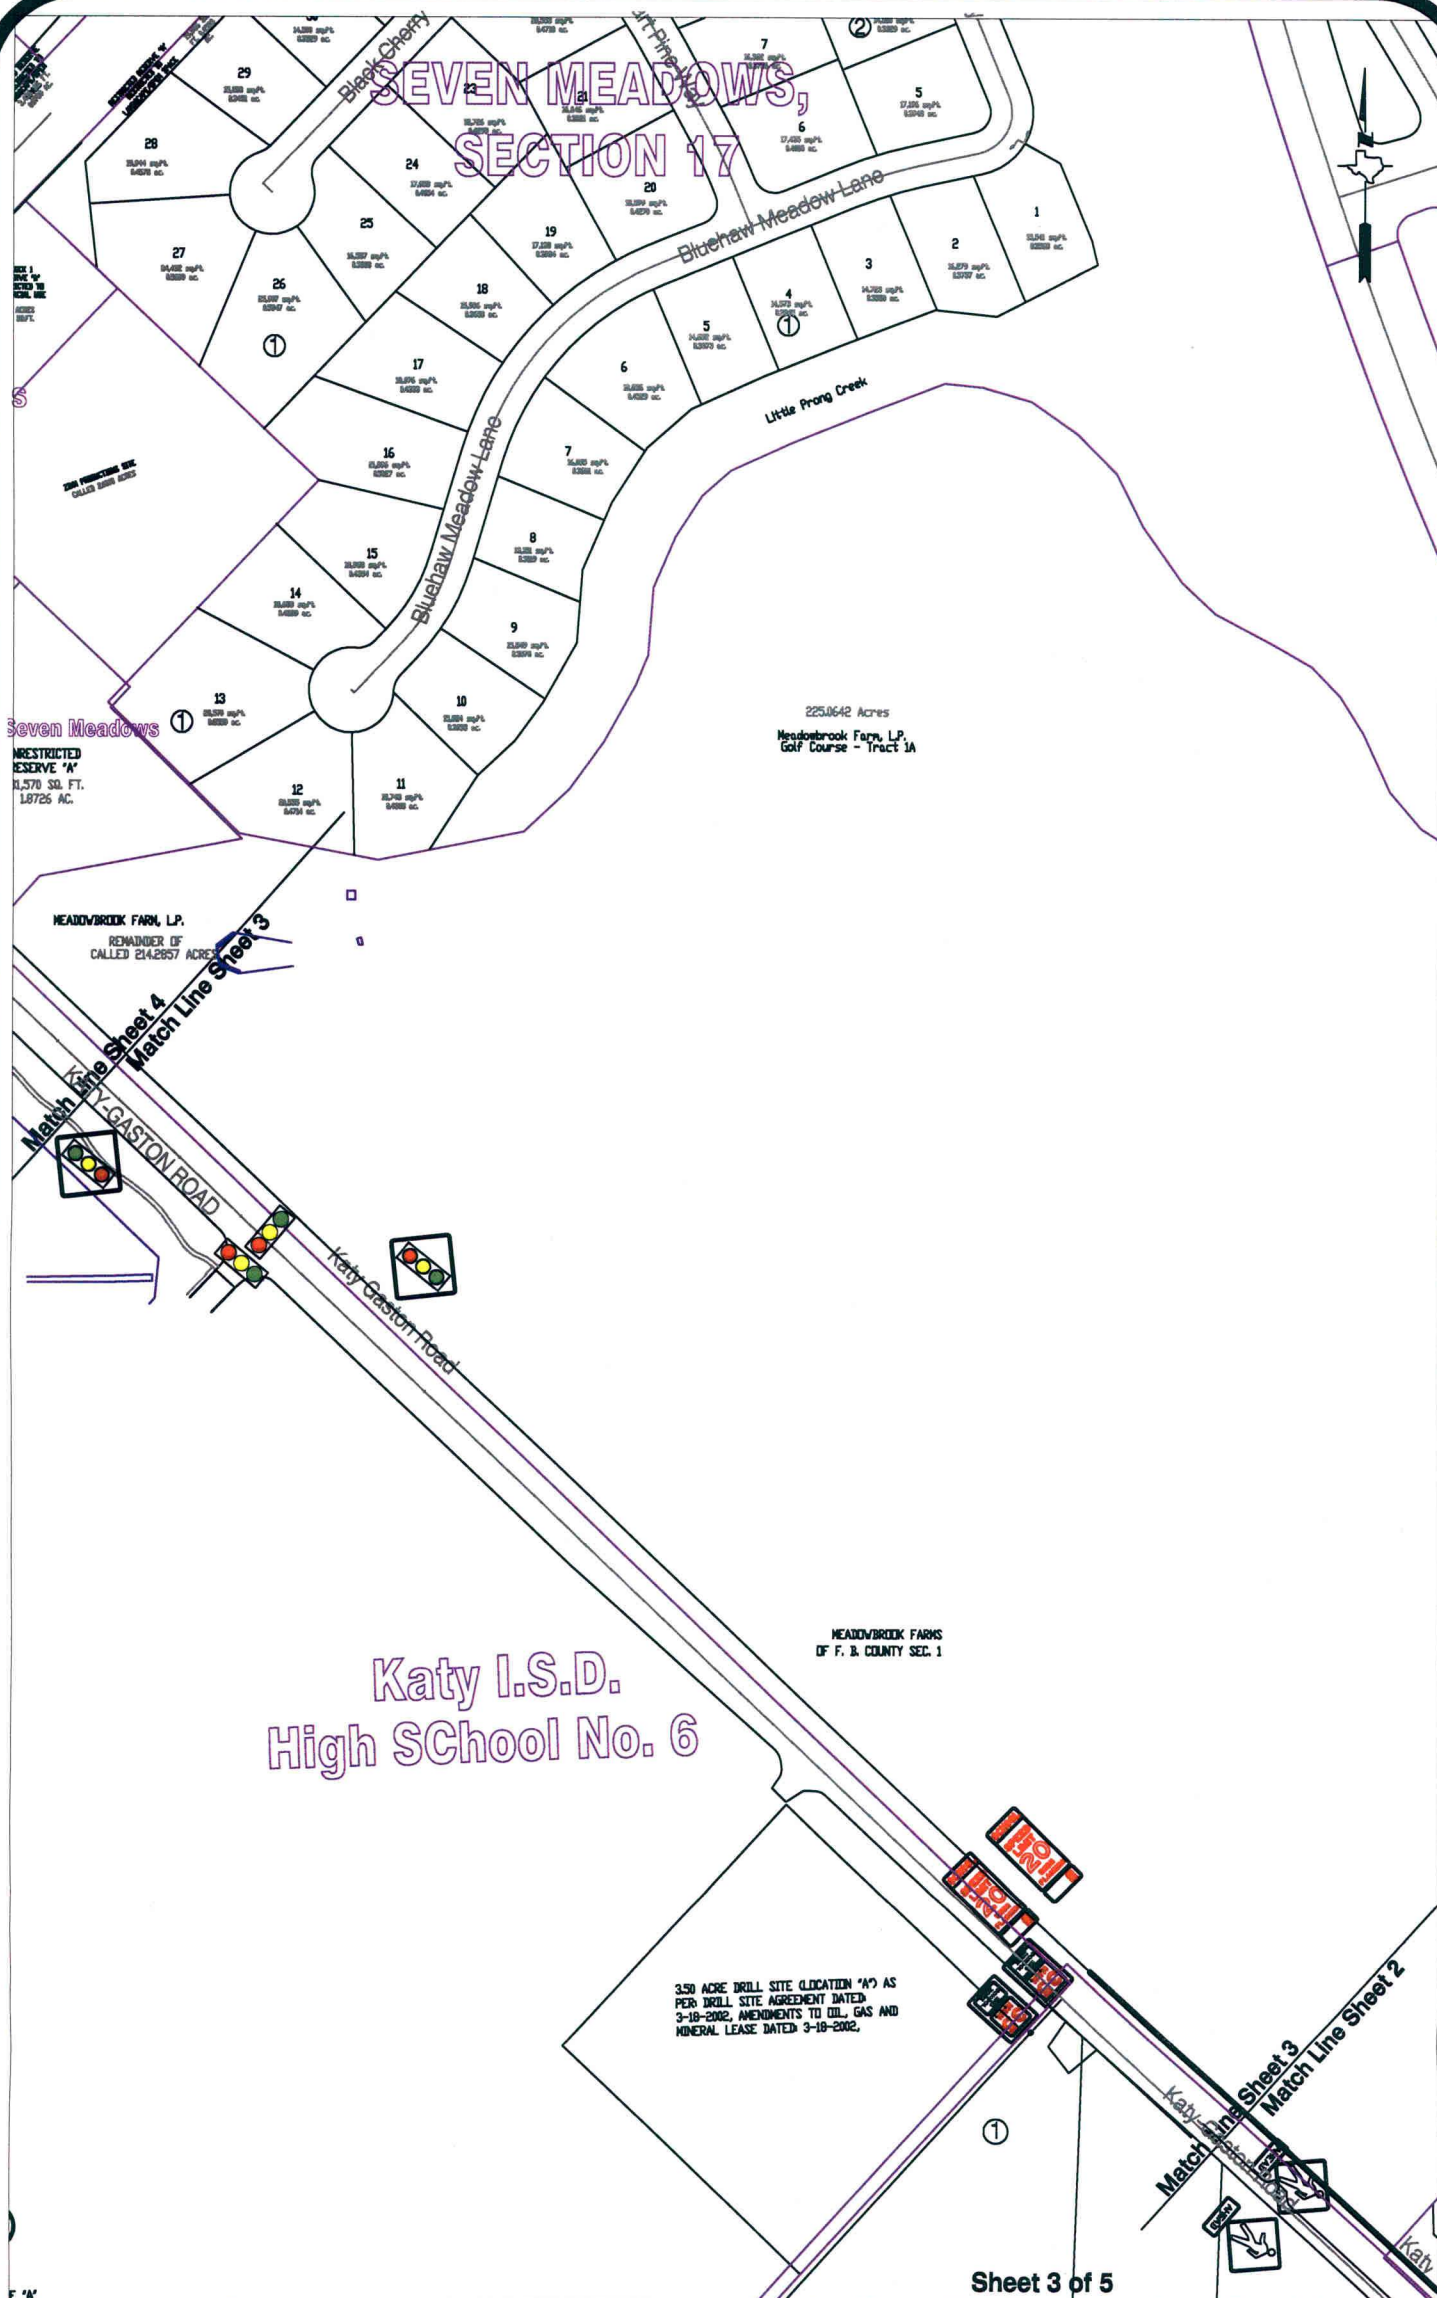

Katy I.S.D. High School No. 6


Note:

The purpose of this traffic control plan is to establish traffic control for Katy Gaston Road.

Drawn By: L. Brdecka
 Date: 4-18-12
 Approved By: Nathan Hatcher
 Date: 4-18-12
 Scale
 1" = 200'-0"

**Katy Gaston Road
 Control Map and
 Traffic Sign Layout**


Fort Bend County Engineering Dept.
 1124 Blume Road
 Rosenberg, Texas 77471

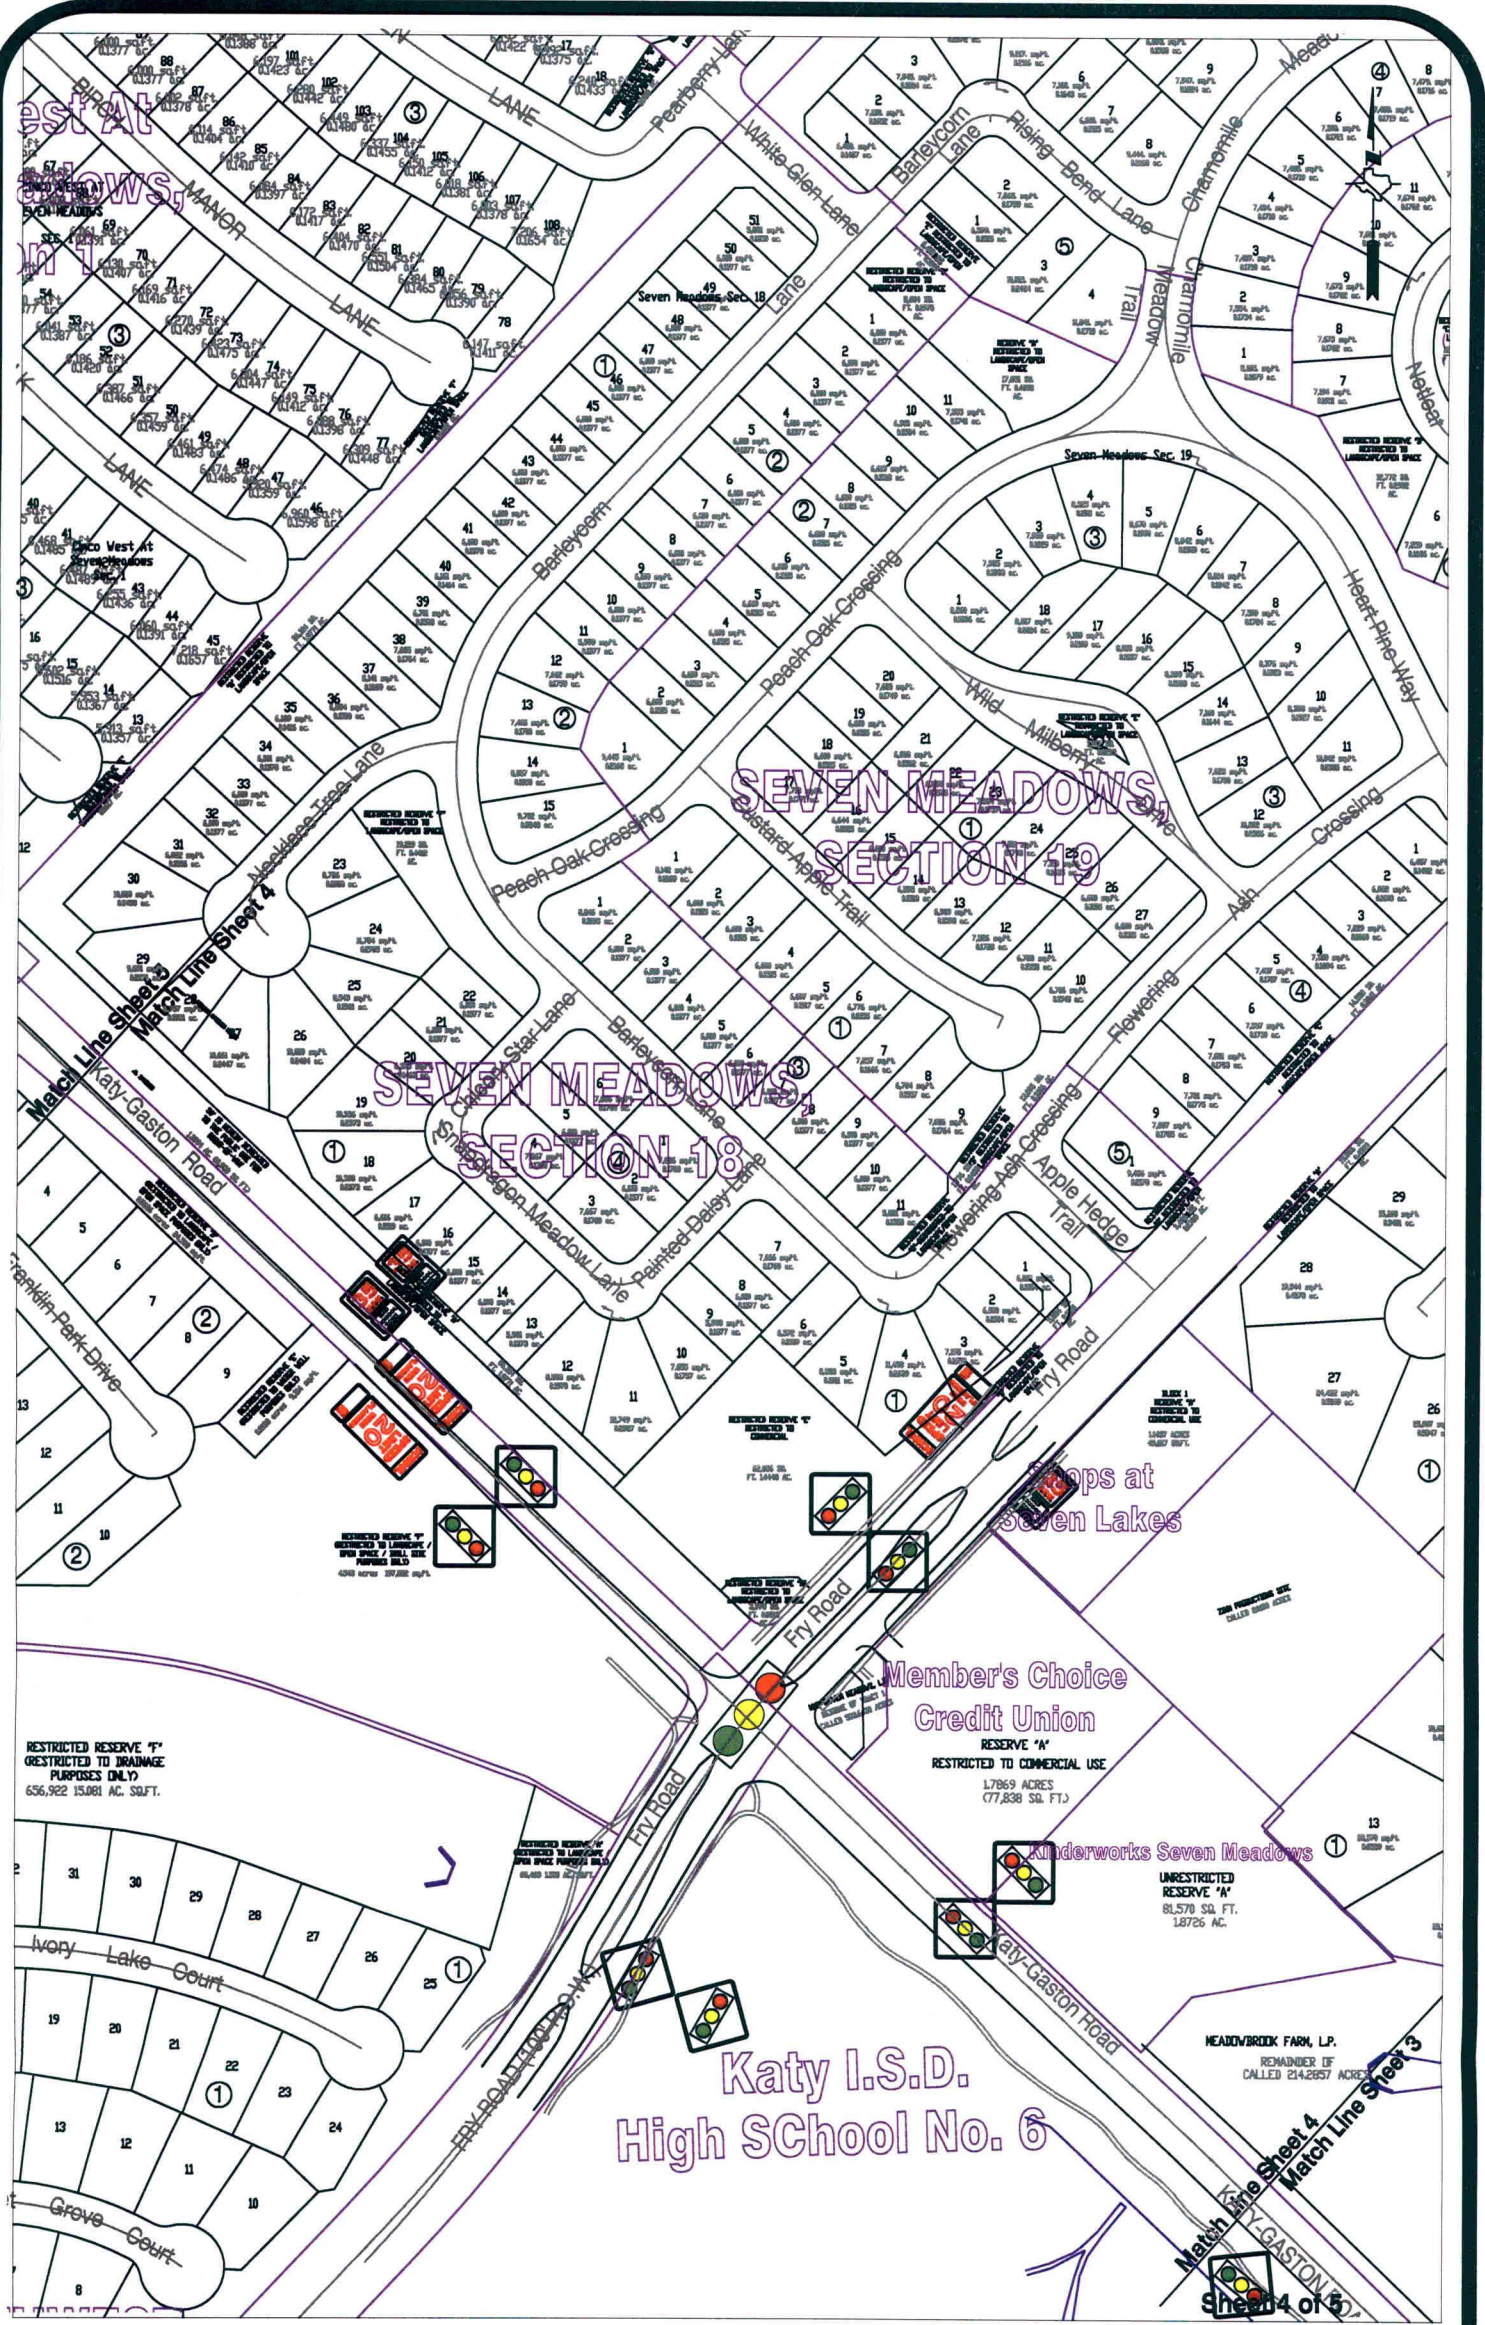

Note:
 The purpose of this traffic control plan is to establish traffic control for Katy Gaston Road.

Drawn By: L. Brdecka
 Date: 4-18-12
 Approved By: Nathan Hatcher
 Date: 4-18-12
 Scale
 1" = 200'-0"

Katy Gaston Road Control Map and Traffic Sign Layout
 Fort Bend County Engineering Dept.
 1124 Blume Road
 Rosenberg, Texas 77471

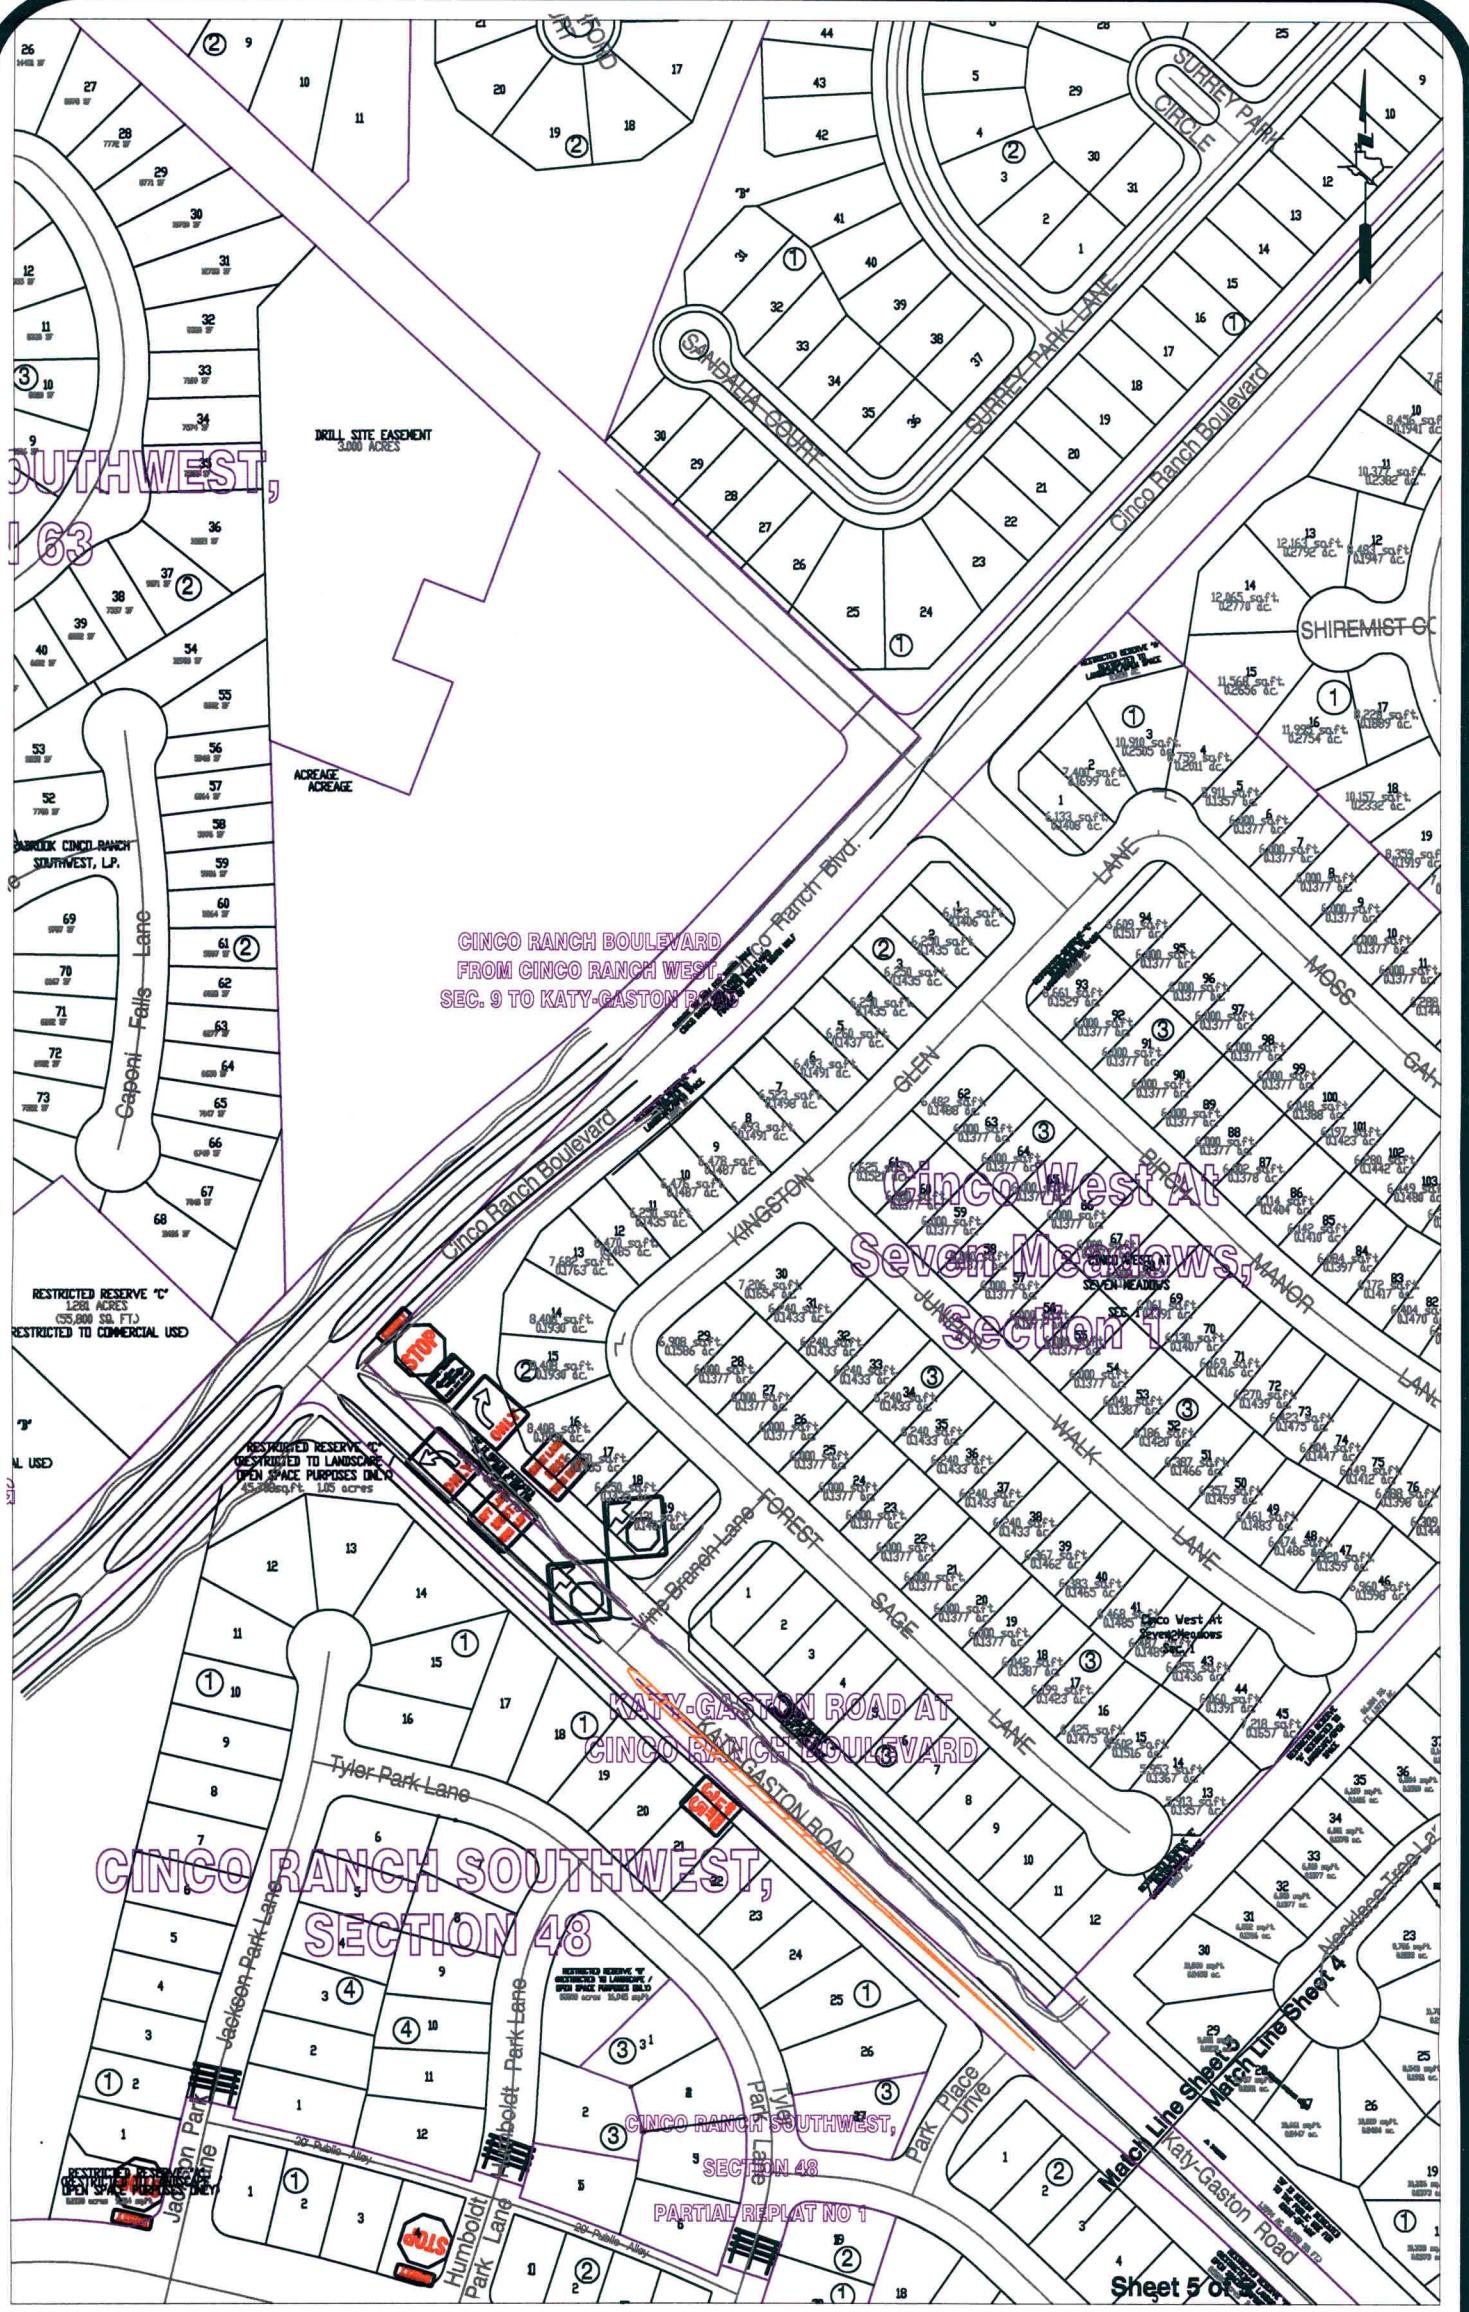


Note:

The purpose of this traffic control plan is to establish traffic control for Katy Gaston Road.

Drawn By: L. Brdecka
 Date: 4-18-12
 Approved By: Nathan Hatcher
 Date: 4-18-12
 Scale
 1" = 200'-0"

**Katy Gaston Road
 Control Map and
 Traffic Sign Layout**

Fort Bend County Engineering Dept.
 1124 Blume Road
 Rosenberg, Texas 77471

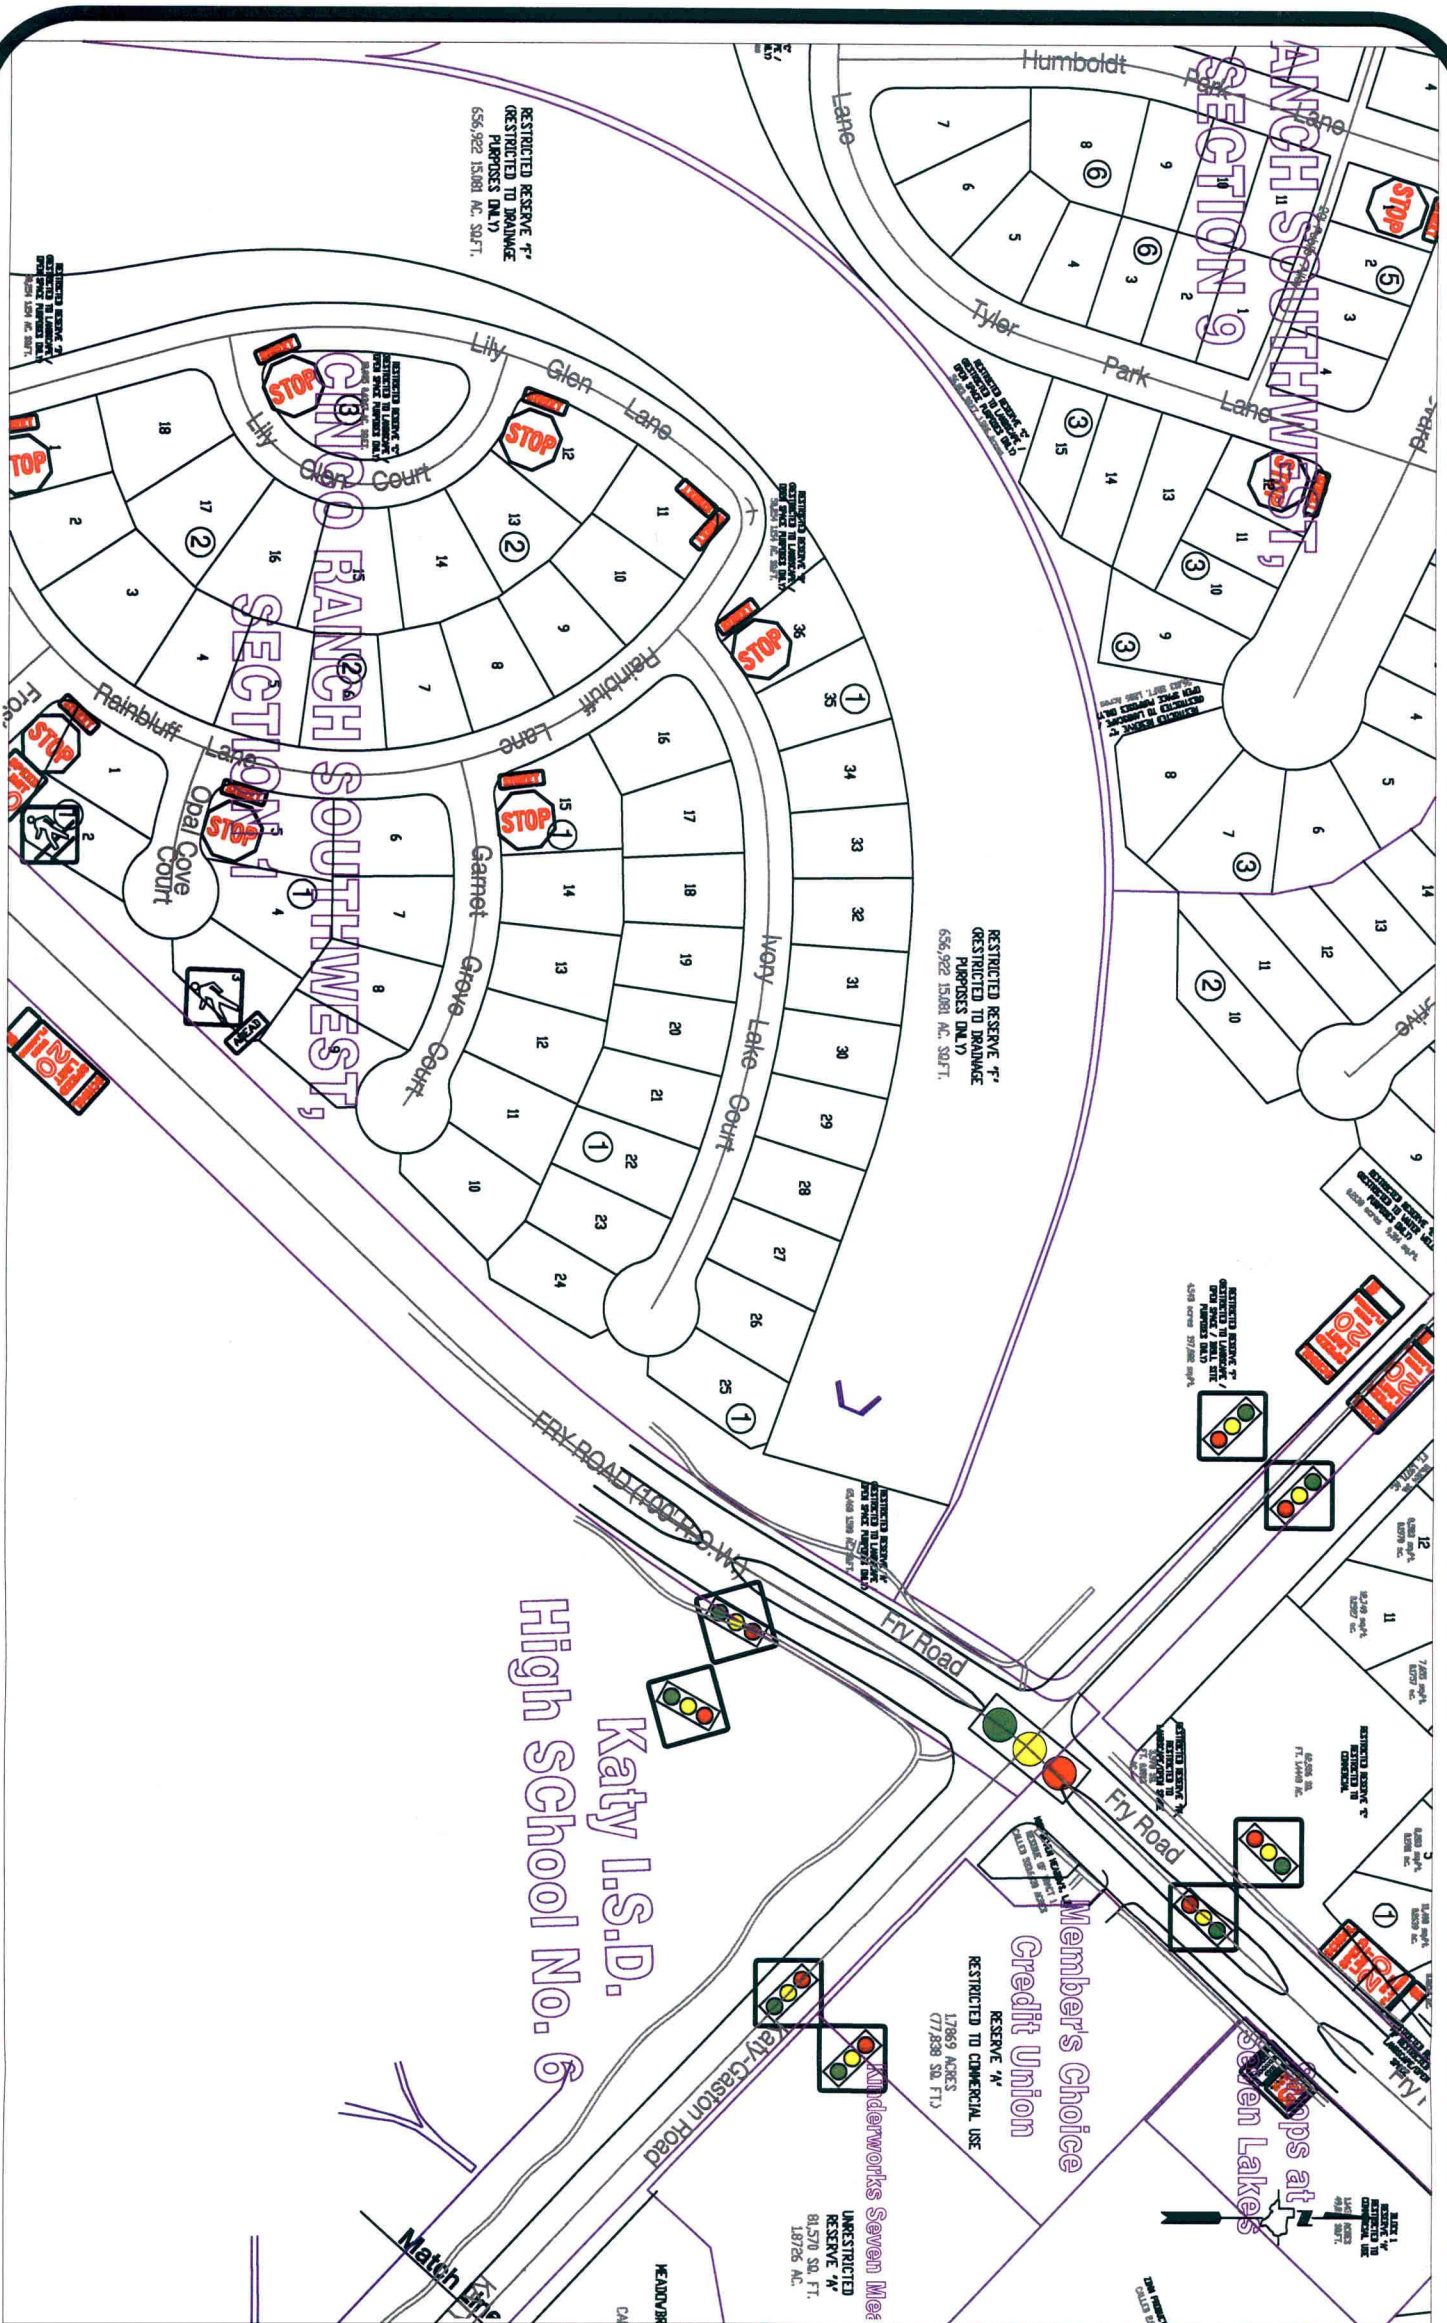


Sheet 1 of 2

Drawn By: L. Brdecka
 Date: 4-16-12
 Approved By: Nathan Hatcher
 Date: 4-16-12
 Scale
 1" = 200'-0"

**Fry Road Extension West
 of Katy-Gaston
 Control Map and
 Traffic Sign Layout**
 Fort Bend County Engineering Dept.
 1124 Blume Road
 Rosenberg, Texas 77471

Note:

The purpose of this traffic control plan is to reduce school zone speed along Fry Road at K.I.S.D. High School No. 6 (Seven Lakes High School).

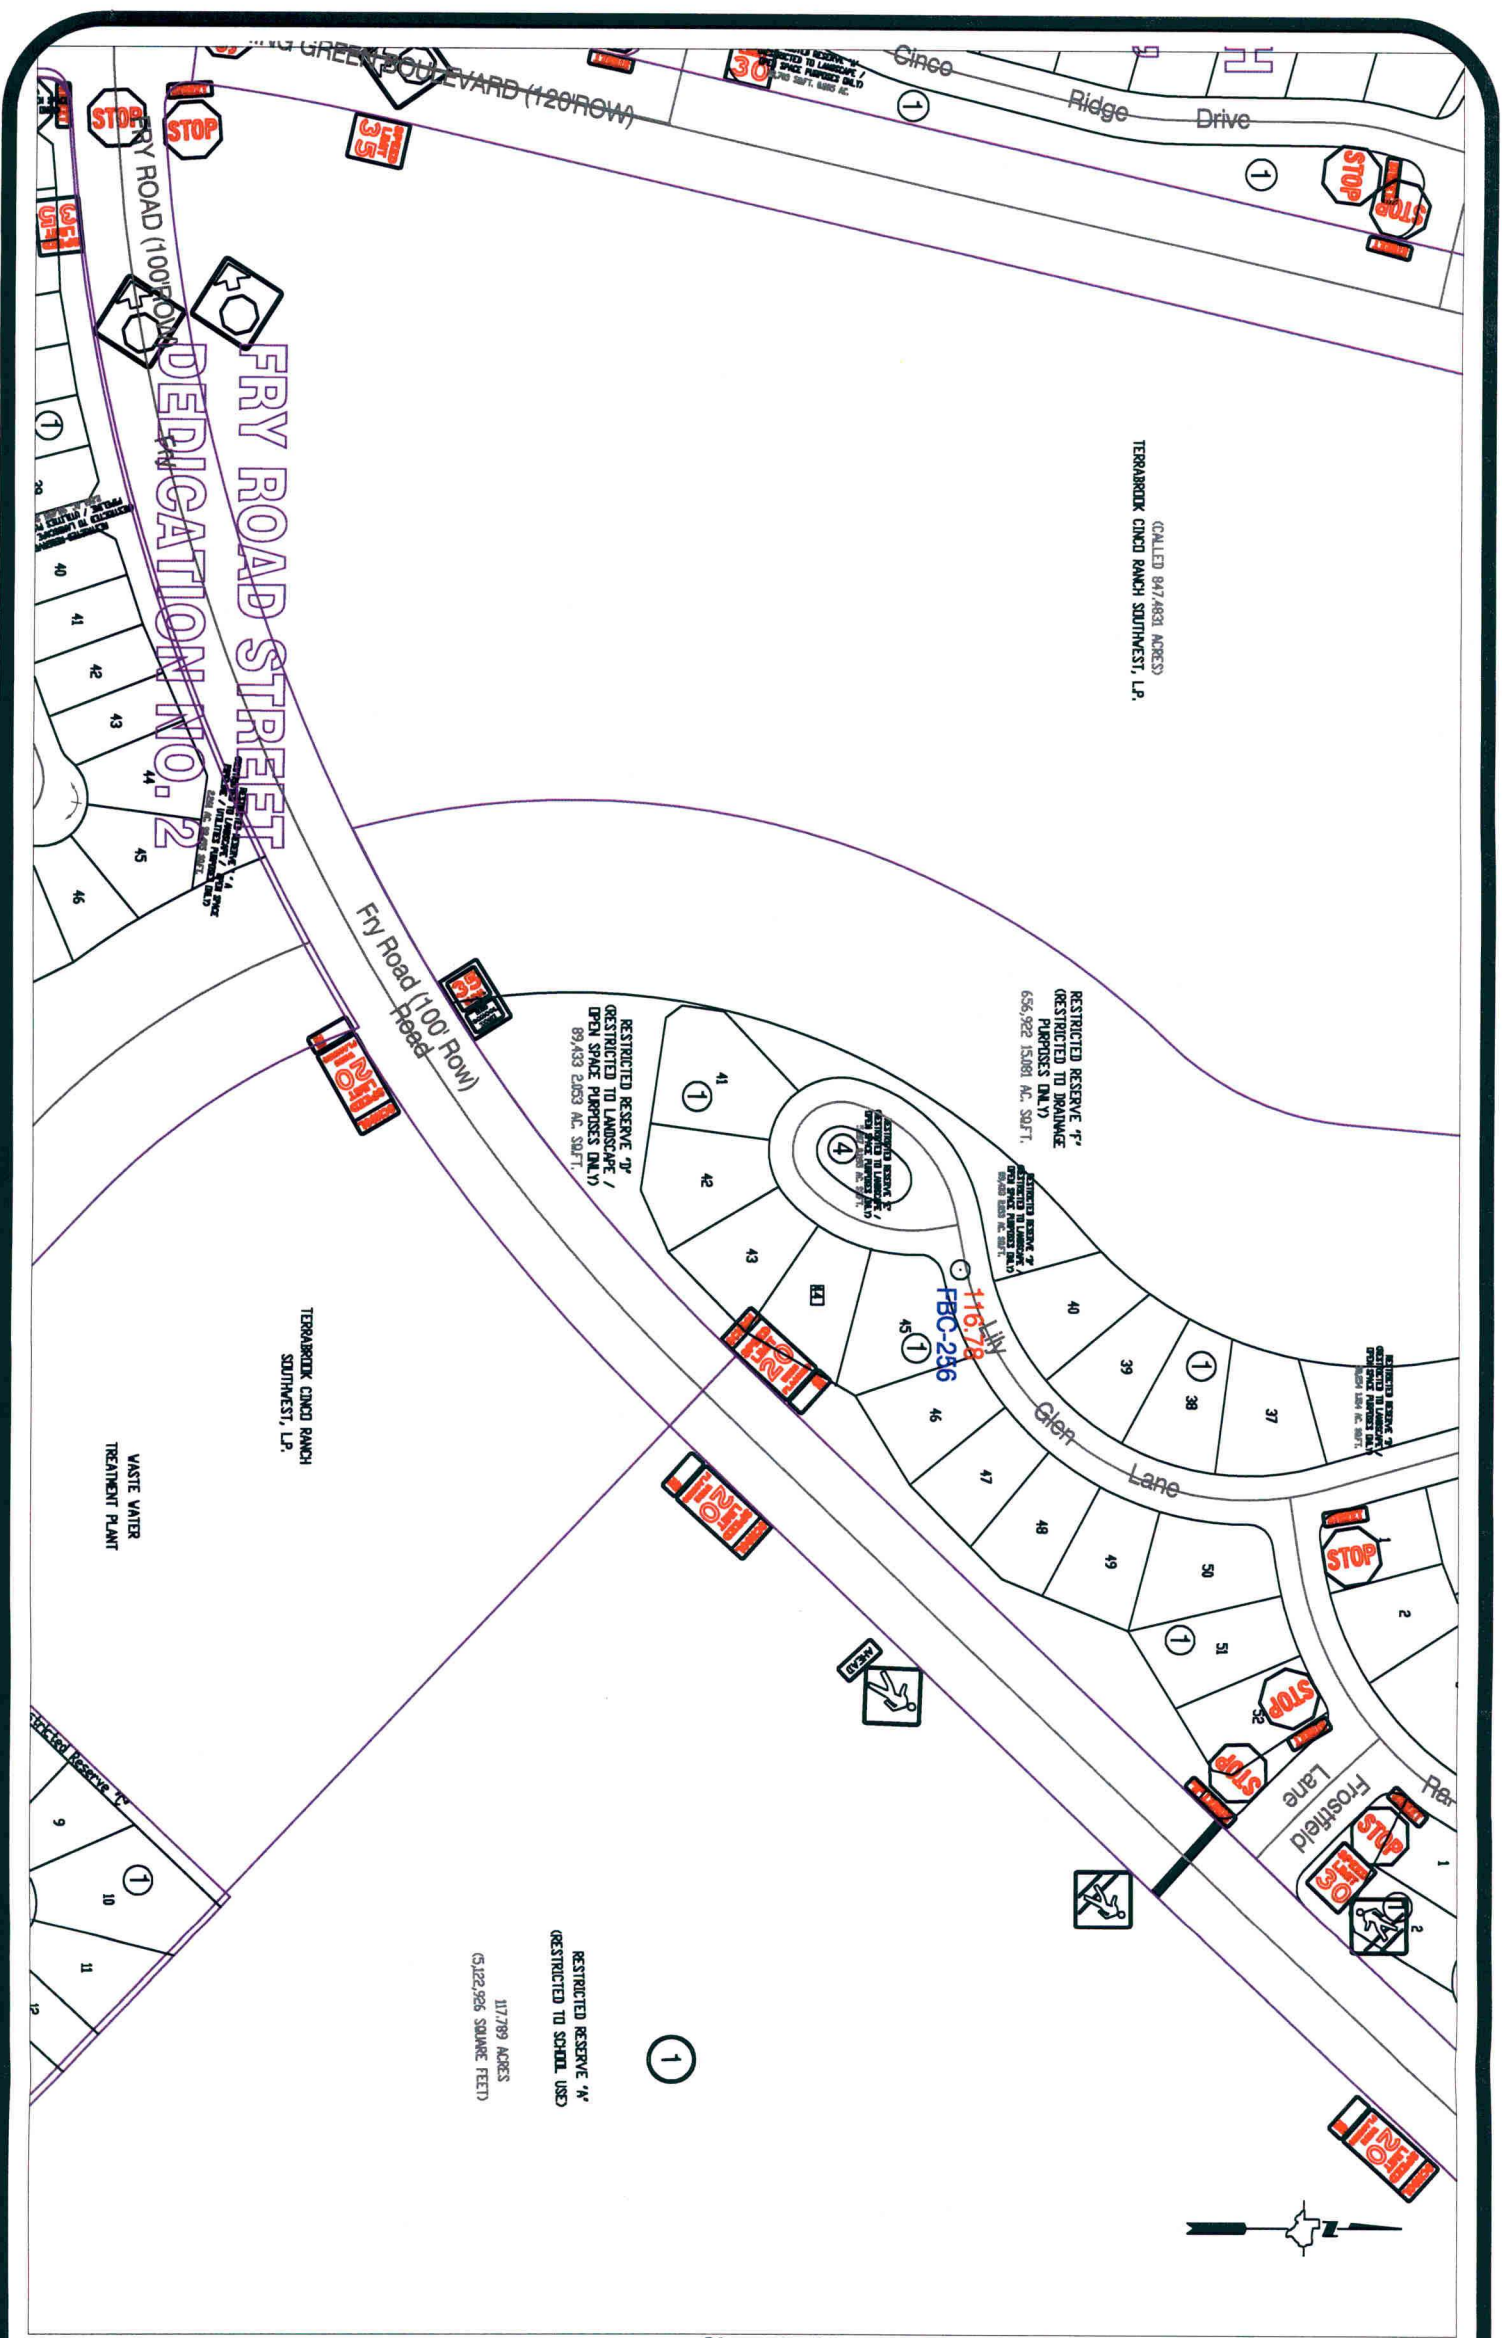

Sheet 2 of 2

Drawn By: L. Brdecka
 Date: 4-16-12
 Approved By: Nathan Hatcher
 Date: 4-16-12
 Scale: 1" = 200'-0"

**Fry Road Extension West
 of Katy-Gaston
 Control Map and
 Traffic Sign Layout**
 Fort Bend County Engineering Dept.
 1124 Blume Road
 Rosenberg, Texas 77471

Note:
 The purpose of this traffic control plan is to reduce school zone speed along Fry Road at K.I.S.D. High School No. 6 (Seven Lakes High School).