



FORT BEND COUNTY ENGINEERING
Fort Bend County, Texas

Richard W. Stolleis, P.E.
County Engineer

June 7, 2012

Commissioner Richard Morrison
Fort Bend County Precinct 1
1517 Eugene Heimann Circle, Suite 300
Richmond, Texas 77469

RE: Revised Traffic Control Plan - Sienna Steep Bank Village, Section 3, at Sienna Crossing Elementary School

Commissioner Morrison:

As per your request, a traffic study was conducted around Sienna Crossing Elementary School. The school requested "No Parking" signs be placed along the west side of Bailey Lane and the north side of North Bank Way. The signs were requested to better facilitate traffic flow into and around the school.

Fort Bend County Engineering Department recommends the installation of "No Parking Any Time" signs along North Bank Way and "No Parking on School Days 7:00am – 8:30am 2:00pm – 4:00pm" signs along Bailey Lane as shown on the attached traffic control plan. The public hearing date for acceptance of the plans is being scheduled.

A copy of the traffic control plan is attached for your review. If you should have any questions, please give me a call.


Sincerely,

A handwritten signature in black ink, appearing to read "Joshua Netardus".

Joshua Netardus, E.I.T.
Engineer I

JN/mjs

cc: Judge Robert E. Hebert, County Judge
Marc Grant - FBC Road & Bridge
Marc Grant - Signage Department
File

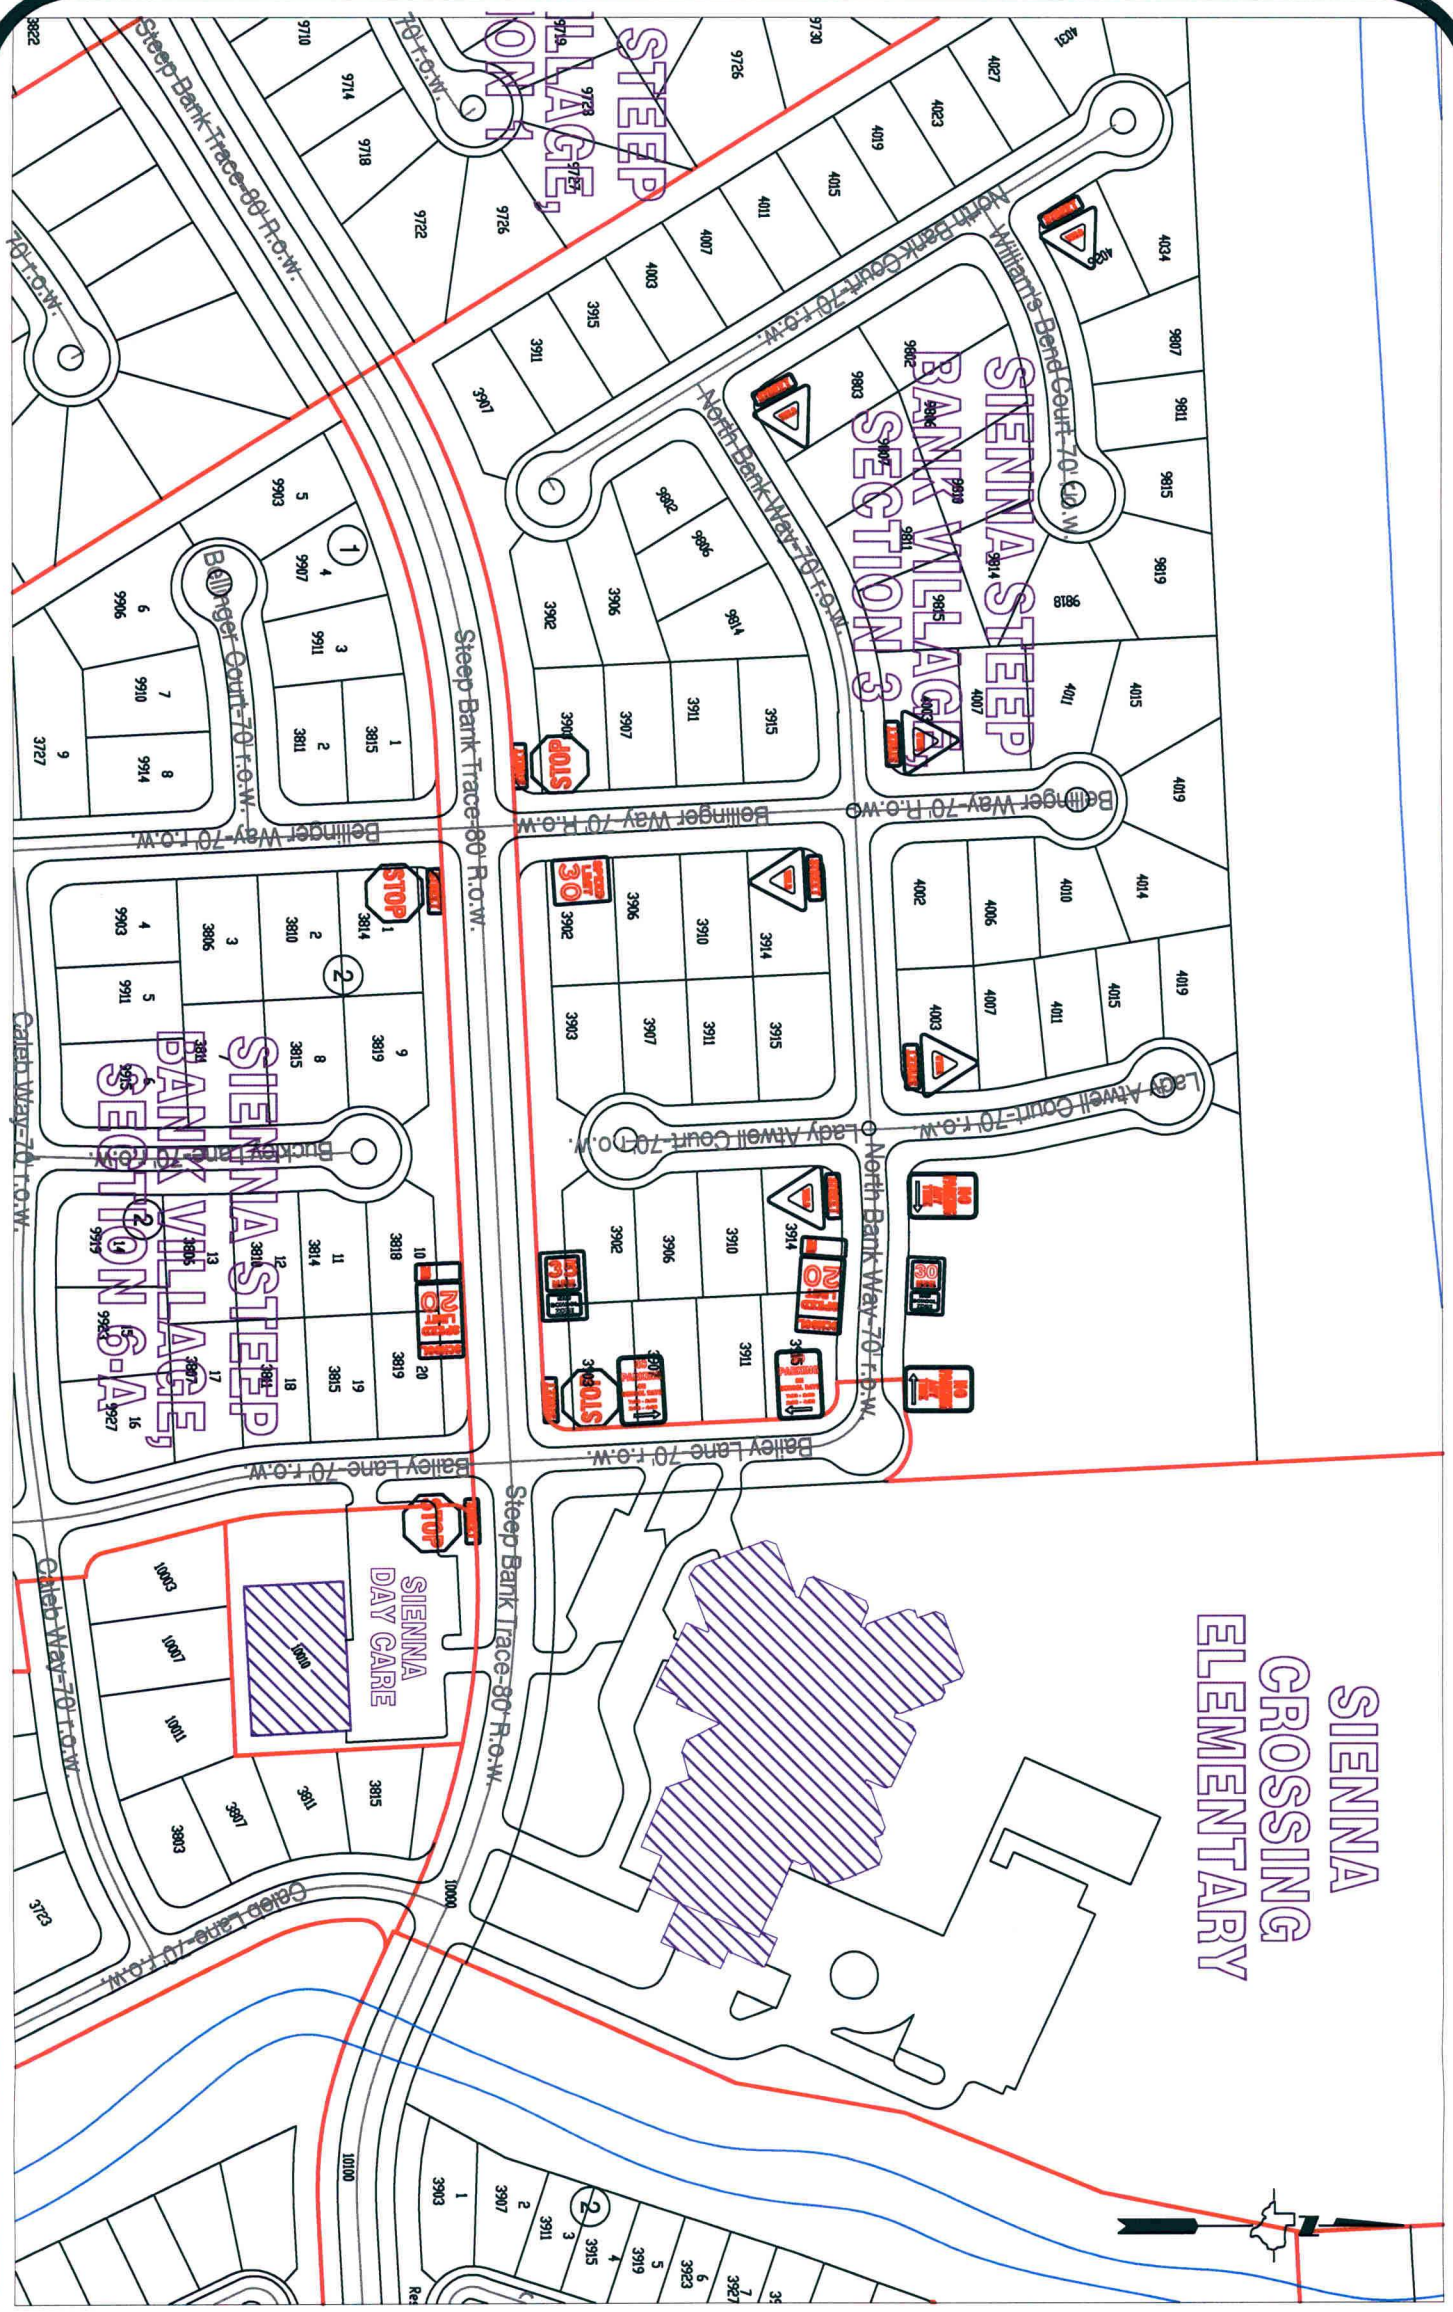

SIENNA
CROSSING
ELEMENTARY

Note:
The purpose of this traffic control plan is to revise traffic control for Sienna Steep Bank Village, Section 3 with the addition of "No Parking During School Times" signs as indicated on the drawing.

Drawn By: L. Brdecka
Date: 6-6-12
Approved By: Joshua Netardus
Date: 6-6-12
Scale
1" = 200'-0"

Sienna Steep Bank Village,
Section 3
Revised Control Map and
Traffic Sign Layout
Fort Bend County Engineering Dept.
1124 Blume Road
Rosenberg, Texas 77471