

SF

FORT BEND COUNTY ENGINEERING
Fort Bend County, Texas

Richard W. Stolleis, P.E.
County Engineer

June 26, 2012

Commissioner Grady Prestage
Fort Bend County Precinct 2
3030 Texas Parkway, Suite 213
Missouri City, Texas 77459

RE: Sienna Village of Anderson Springs, Section 22 - Traffic Control Plan

Dear Commissioner:

Fort Bend County Engineering has completed and recommends approval of the traffic control plan for the above referenced subdivision. The public hearing date for acceptance of the plan is being scheduled.

A copy of the traffic control plan is attached for your review. If you should have any questions, please give me a call.


Sincerely,



DeWayne O. Davis, P.E.
Engineer III

DOD/mjs

cc: Judge Robert E. Hebert, County Judge
Marc Grant - FBC Road & Bridge
Marc Grant - Signage Department
File

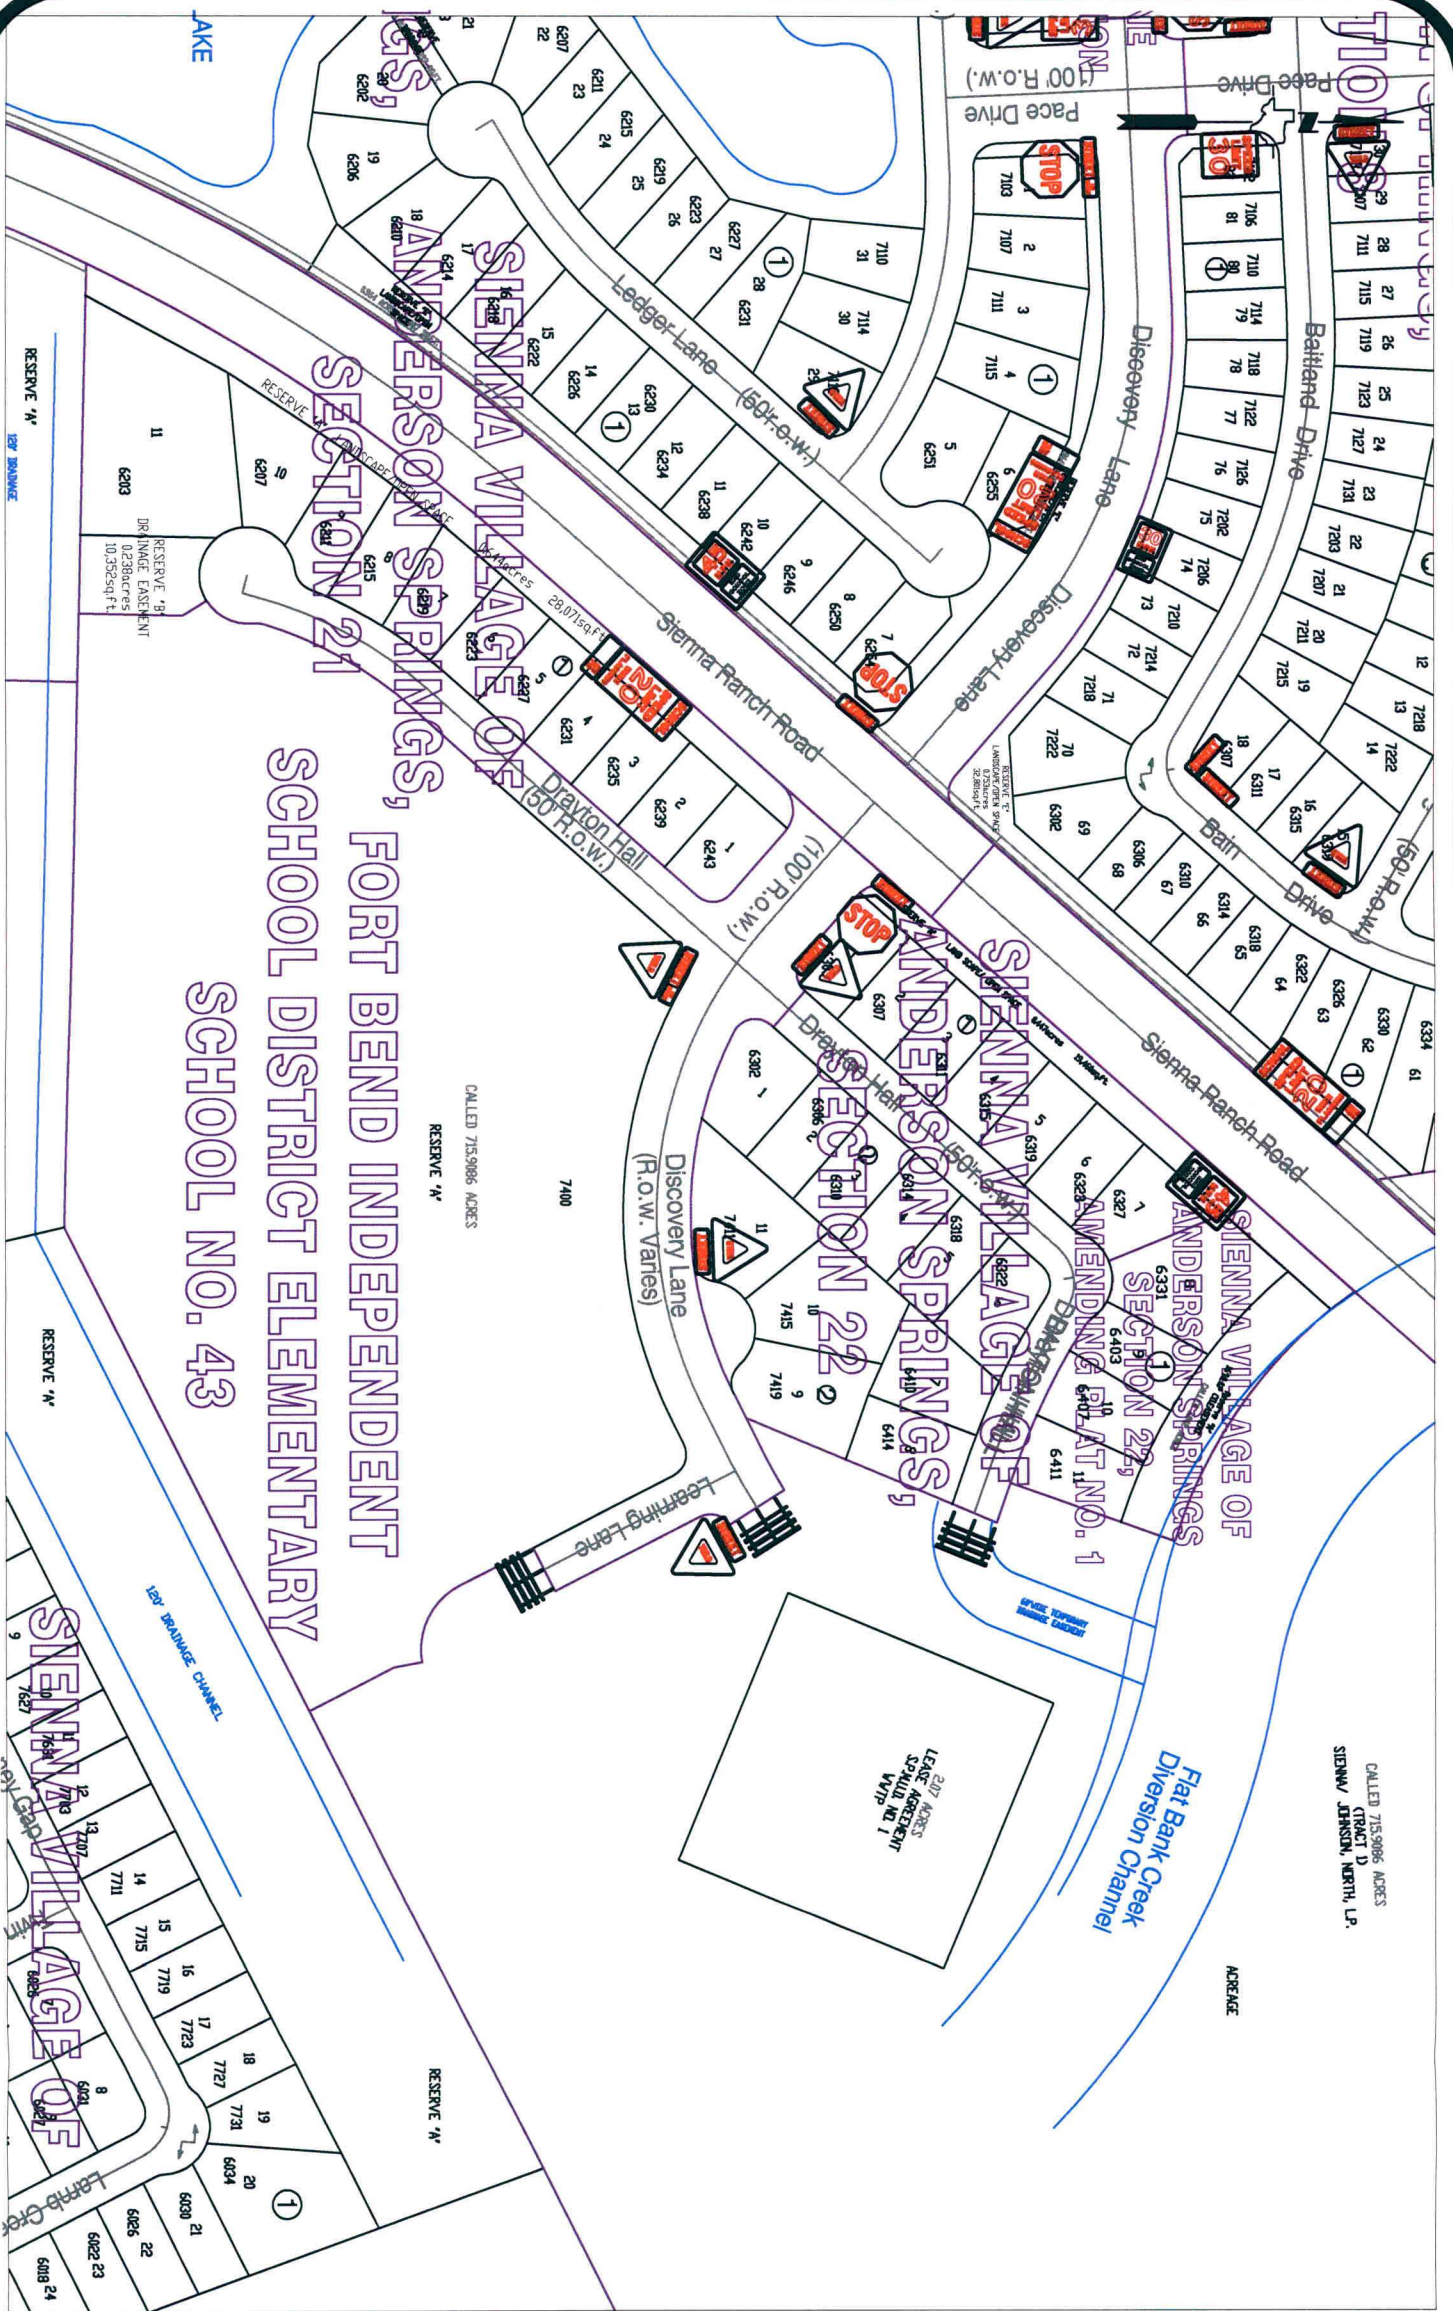

SIENNA VILLAGE OF ANDERSON SPRINGS, FORT BEND INDEPENDENT SCHOOL DISTRICT ELEMENTARY SCHOOL NO. 43

Note:

The purpose of this traffic control plan is to establish traffic control for Sienna Village of Anderson Springs, Section 22.

Drawn By: L. Brdecka
 Date: 6-26-12
 Approved By: Nathan Hatcher
 Date: 6-26-12
 Scale
 1" = 200'-0"

Sienna Village of Anderson Springs,
 Section 22
 Control Map
 and Traffic Sign Layout
 Fort Bend County Engineering Dept.
 1124 Blume Road
 Rosenberg, Texas 77471