

FORT BEND COUNTY ENGINEERING

Fort Bend County, Texas

Richard W. Stolleis, P.E.
County Engineer

July 13, 2012

Commissioner W. A. "Andy" Meyers
Fort Bend County Precinct 3
22333 Grand Corner Drive
Katy, Texas 77494

RE: Cinco Ranch Southwest, Section 46 and Replat No. 1 - Traffic Control Plan

Dear Commissioner:

Fort Bend County Engineering has completed and recommends approval of the traffic control plan for the above referenced subdivision. The public hearing date for acceptance of the plan is being scheduled.

A copy of the traffic control plan is attached for your review. If you should have any questions, please give me a call.

Sincerely,




Nathan D. Hatcher
Assistant to County Engineer

NDH/mjs

cc: Judge Robert E. Hebert, County Judge
Marc Grant - FBC Road & Bridge
Marc Grant - Signage Department
File

TO RESERVE C
TO RECREATION SITE
SSES ONLY
274,803 SQ.FT.

CINCO RANCH
BOULEVARD WEST
CINCO RANCH TERRACE DR
BEFORE FM 1463 STD

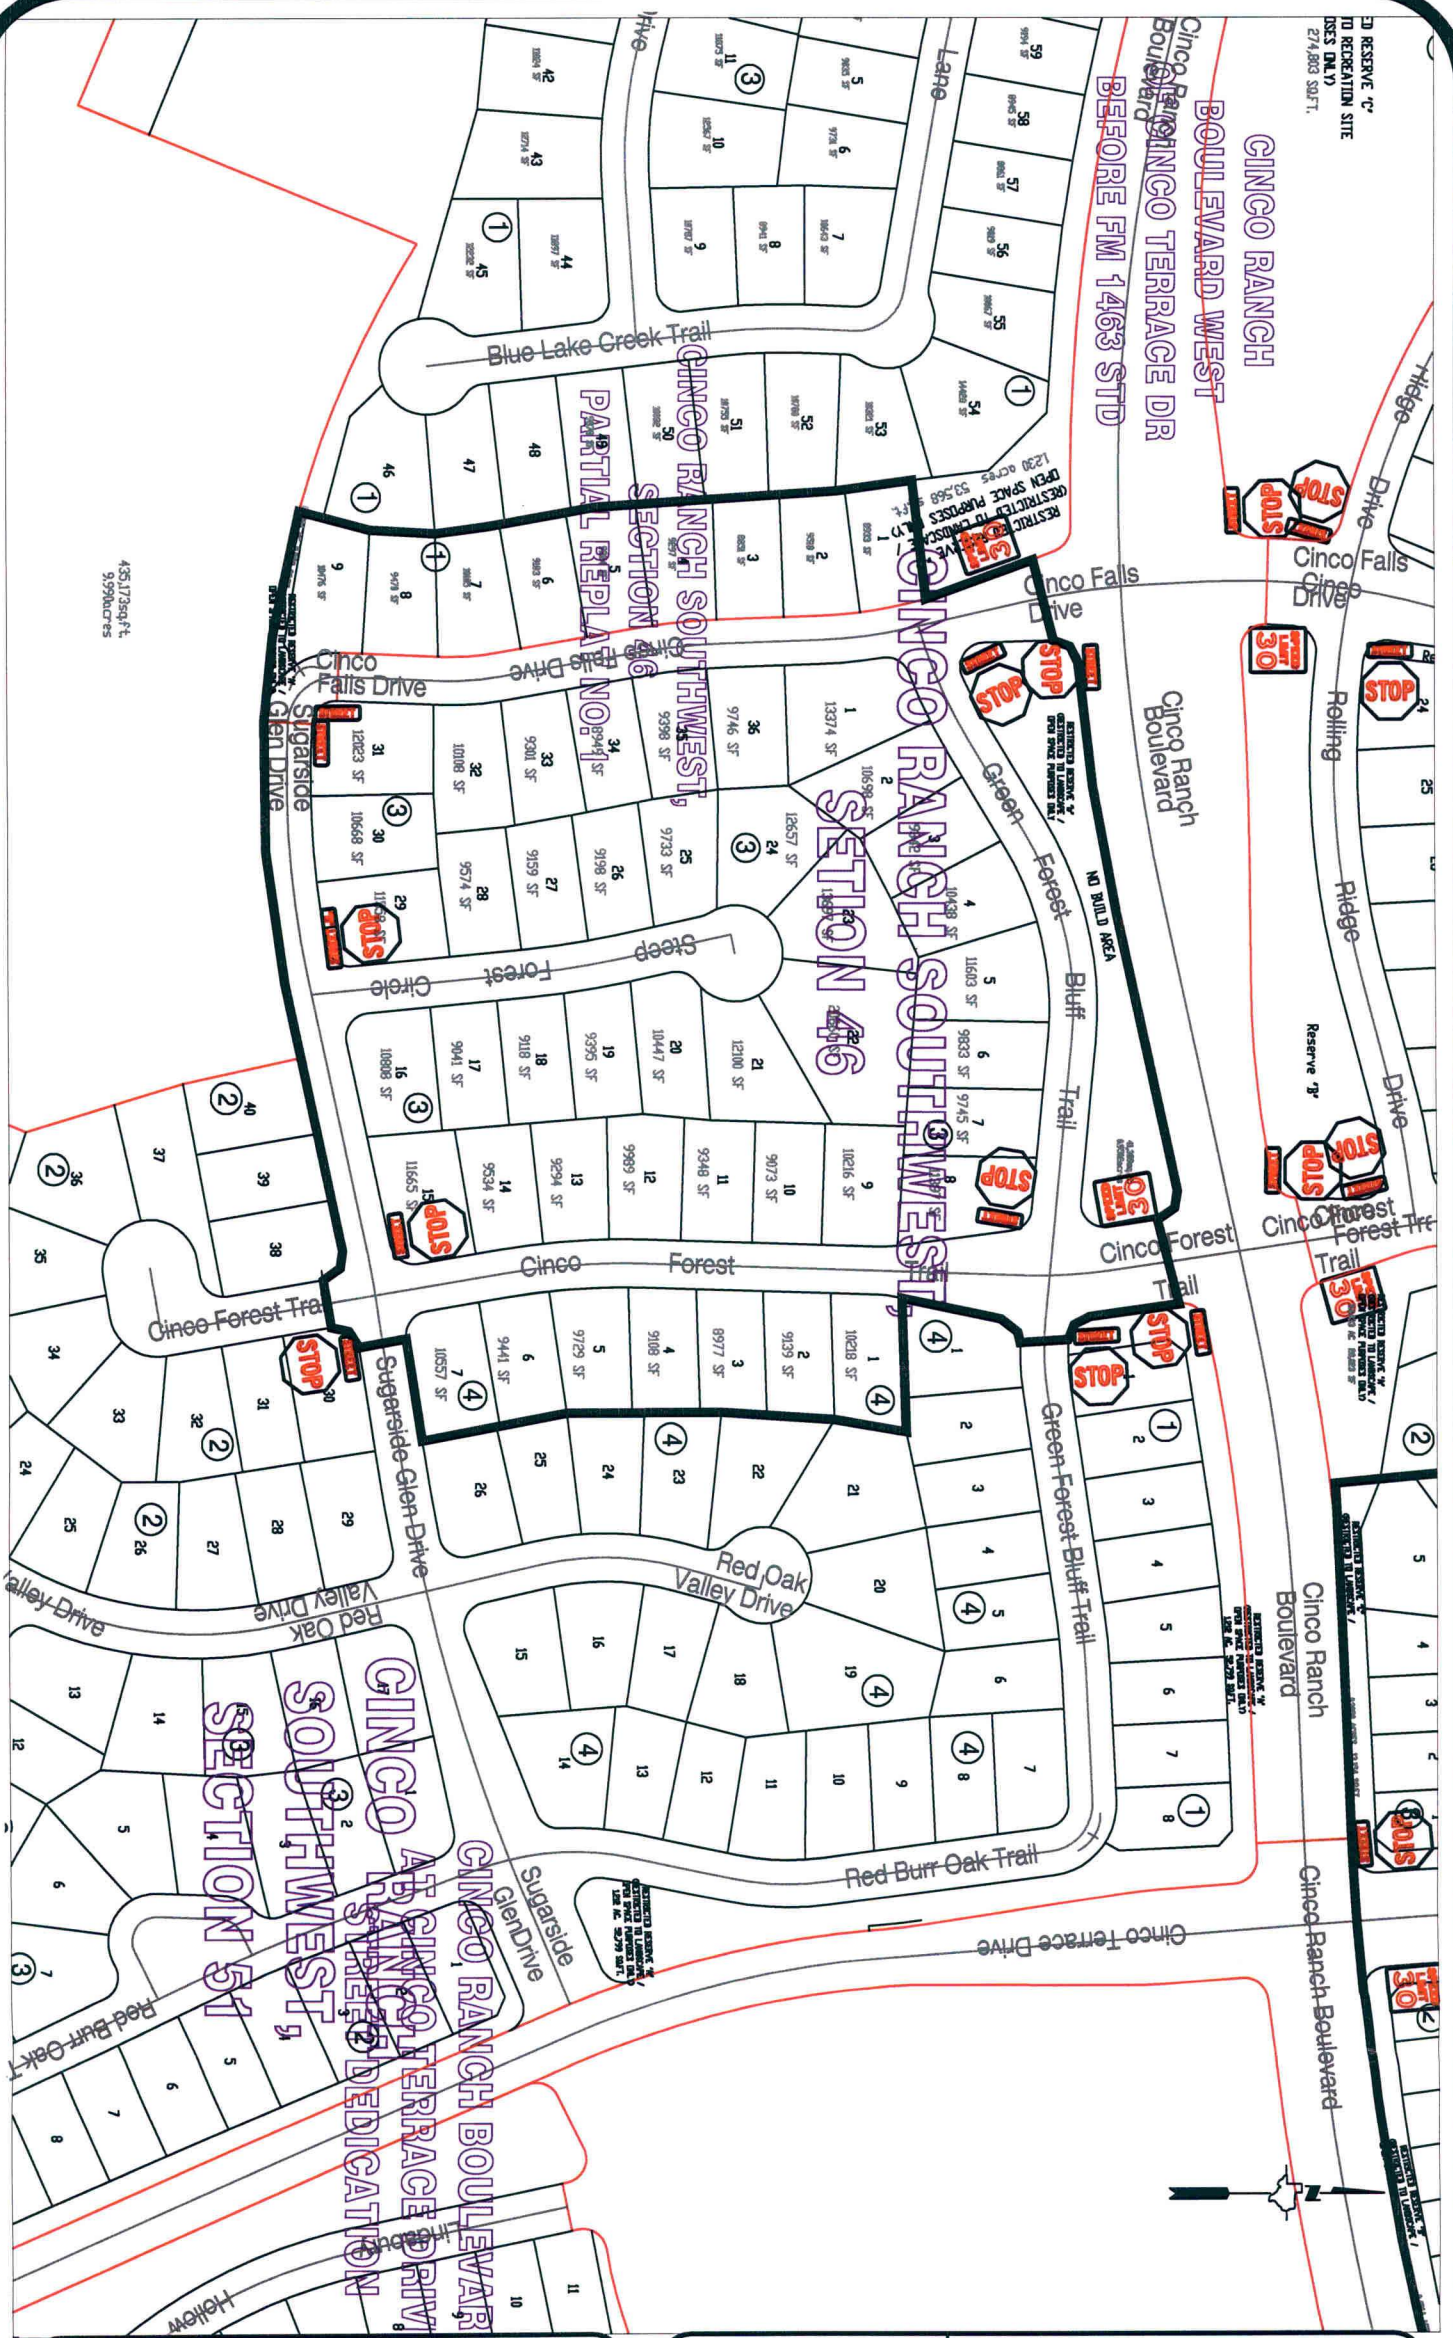

435,173 SQ.FT.
9.99 ACRES

Note:
The purpose of this traffic control plan is to establish traffic control for Cinco Ranch Southwest, Section 46 and Replat No. 1.

Drawn By: L. Brdecka
Date: 7-13-12
Approved By: Nathan Hatcher
Date: 7-13-12
Scale
1" = 200'-0"

Cinco Ranch Southwest, Section 46 and Replat No. 1 Control Map and Traffic Sign Layout
Fort Bend County Engineering Dept.
1124 Blume Road
Rosenberg, Texas 77471