

REVIEW BY FORT BEND COUNTY COMMISSIONERS COURT

On this 07 day of AUGUST, 20 12, before the Fort Bend Commissioners Court came on to be heard and reviewed the accompanying notice of TACKLE CONSTRUCTION CO., INC.

Job Location LAKE DRIVE

Dated 7/30/12 Bond No. 55-207278, Permit No. 84187

to make use of certain Fort Bend County property subject to, "A Revised Order Regulating the Laying, Construction, Maintenance, and Repair of Buried Cables, Conduits, and Pole Lines, In, Under, Across or Along Roads, Streets, Highways, and Drainage Ditches in Fort Bend County, Texas, Under the Jurisdiction of the Commissioners Court of Fort Bend County, Texas," as passed by the Commissioners Court of Fort Bend County, Texas, date the 3rd day of August, 1987, recorded in Volume _____ of the Minutes of the Commissioners Court of Fort Bend County, Texas, to the extent that such order is not inconsistent with Article 1436a, Vernon's Texas Civil Statutes. Upon Motion of Commissioner Meyers, seconded by Commissioner Prestage, duly put and carried, it is ORDERED, ADJUGED AND DECREED that said notice of said above purpose is hereby acknowledged by the Commissioners Court of Fort Bend County, Texas, and that said notice be placed on record according to the regulation order thereof.

Notes:

1. Evidence of review by the Commissioners Court must be kept on the job site and failure to do so constitutes grounds for job shutdown.
2. Written notices are required:
 - a. 48 hours in advance of construction start up, and
 - b. When construction is completed and ready for final inspection

Mail notices to: Permit Administrator
Fort Bend County Engineering
P.O. Box 1449
Rosenberg, Texas 77471
281-633-7500

3. This permit expires one (1) year from date of permit if construction has not commenced.

By Arnold Deachenberg
for County Engineer

By N/A
Drainage District Engineer/Manager

Presented to Commissioners Court and approved.

Recorded in Volume 8-9-12
Minutes of Commissioners Court.

Clerk of Commissioners Court

By Sherry Fisk
Deputy

PERFORMANCE BOND COVERING ALL CABLE, CONDUIT AND/OR POLE LINE
ACTIVITY IN, UNDER, ACROSS OR ALONG FORT BEND COUNTY ROADS

AUTHORIZED

BOND NO 55-207278

THE STATE OF TEXAS

§

KNOW ALL MEN BY THESE PRESENTS:

COUNTY OF FORT BEND

§

THAT WE, Tackle Construction Co., Inc. whose address is 3915 Bermuda Brookshire, Texas, hereinafter called the Principal, and United Fire & Casualty Co., a Corporation existing under and by virtue of the laws of the State of Iowa and authorized to do an indemnifying business in the State of Texas, and whose principal office is located at 118 Second Ave. SE, whose officer residing in the State of Texas, authorized to accept service in all suits and actions brought within said State is Iowa and whose address is 118 Second Ave. SE, hereinafter called the Surety, and held and firmly bound unto, Robert E. Hebert, County Judge of Fort Bend County, Texas, or his successors in office, in the full sum of Five Thousand Dollars Dollars (\$ 5,000) current, lawful money of the United States of America, to be paid to said Robert E. Hebert, County Judge of Fort Bend County, Texas, or his successors in office, to which payment well and truly to be made and done, we, the undersigned, bind ourselves and each of us, our heirs, executors, administrators, successors, assigns, and legal representatives, jointly and severally, by these presents.

THE CONDITION OF THIS BOND IS SUCH THAT, WHEREAS, the above bounden principal contemplates laying, constructing, maintaining and/or repairing one or more cables, conduits, and/or pole lines in, under, across and/or along roads, streets and highways in the County of Fort Bend, and the State of Texas, under the jurisdiction of the Commissioners' Court of Fort Bend County, Texas, pursuant to the Commissioners' Court order adopted on the 1st day of December, A.D. 1980, recorded in Volume 13, of the Commissioners' Court Minutes of Fort Bend County, Texas, regulating same, which Commissioners' Court order is hereby referred to and made a part hereof for all purposes as though fully set out herein;

AND WHEREAS, the principal desires to provide Fort Bend County with a performance bond covering all such cable, conduit and/or pole line activity;

NOW, THEREFORE, if the above bounden principal shall faithfully perform all its cable, conduit and/or pole line activity (including, but not limited to the laying, construction, maintenance and/or repair of cables, conduits and/or pole lines) in, under, across and/or along roads, streets and highways in the County of Fort Bend and State of Texas, under the jurisdiction of the Commissioners Court of Fort Bend County, Texas, pursuant to and in accordance with minimum requirements and conditions of the above mentioned Commissioners' Court order set forth and specified to be by said principal done and performed, at the time and in the manner therein specified, and shall pay over and make good and reimburse Fort Bend County, all loss and damages which Fort Bend County may sustain by reason of any failure or default on the part of said principal, then this obligation shall be null and void, otherwise to remain in full force and effect.

This bond is payable at the County Courthouse in the County of Fort Bend and State of Texas.

It is understood that at any time Fort Bend County deems itself insecure under this bond, it may require further and/or additional bonds of the principal.

EXECUTED this 26th day of July, 2012.


Tackle Construction Co. Inc.
PRINCIPAL

[Signature]
BY

United Fire & Casualty Co.
SURETY

[Signature]
BY

Mark Thurmond Attorney in Fact

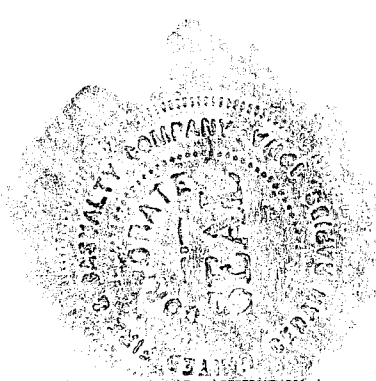



CERTIFIED COPY OF POWER OF ATTORNEY
(Original on file at Home Office of Company - See Certification)

KNOW ALL PERSONS BY THESE PRESENTS, That United Fire & Casualty Company, a corporation duly organized and existing under the laws of the State of Iowa, and United Fire & Indemnity Company, a corporation duly organized and existing under the laws of the State of Texas (herein collectively called the Companies), and having its principal office in Cedar Rapids, State of Iowa, does make, constitute and appoint AL THURMOND II, OR MARK THURMOND, BOTH INDIVIDUALLY of HOUSTON TX


Its true and lawful Attorney(s)-in-Fact with power and authority hereby conferred to sign, seal and execute in its behalf all lawful bonds, undertakings and other obligatory instruments of similar nature as follows: All bonds not to exceed \$10,000,000.00 and to bind the Companies thereby as fully and to the same extent as if such instruments were signed by the duly authorized officers of the Companies and all the acts of said Attorney, pursuant to the authority hereby given are hereby ratified and confirmed. The Authority hereby granted is continuous and shall remain in full force and effect until revoked by UNITED FIRE & CASUALTY COMPANY AND UNITED FIRE & INDEMNITY COMPANY.

This power of Attorney is made and executed pursuant to and by authority of the following By-Law duly adopted by Board of Directors of the United Fire & Casualty Company April 18, 1973 and pursuant to and by the authority of the following resolution adopted by the Board of Directors of United Fire & Indemnity Company January 28, 2004.

"Article V - Surety Bonds and Undertakings"

Section 2, Appointment of Attorney-in-Fact. "The President or any Vice President, or any other officer of the Companies may, from time to time, appoint by written certificates attorneys-in-fact to act in behalf of the Companies in the execution of policies of insurance, bonds, undertakings and other obligatory instruments of like nature. The signature of any officer authorized hereby, and the Corporate seal, may be affixed by facsimile to any power of attorney or special power of attorney or certification of either authorized hereby; such signature and seal, when so used, being adopted by the Companies as the original signature of such officer and the original seal of the Companies, to be valid and binding upon the Companies with the same force and effect as though manually affixed. Such attorneys-in fact, subject to the limitations set forth in their respective certificates of authority shall have full power to bind the Companies by their signature and execution of any such instruments and to attach the seal of the Companies thereto. The President or any Vice President, the Board of Directors or any other officer of the Companies may at any time revoke all power and authority previously given to any attorney-in-fact.

IN WITNESS WHEREOF, the COMPANIES have caused these presents to be signed by its vice president and its corporate seal to be hereto affixed this 1st day of October, 2010

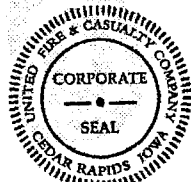


UNITED FIRE & CASUALTY COMPANY
UNITED FIRE & INDEMNITY COMPANY

By *Dennis J. Richman*
Vice President

State of Iowa, County of Linn, ss:




On 1st day of October, 2010, before me personally came Dennis J. Richman, to me known, who being by me duly sworn, did depose and say, that he resides in Cedar Rapids, State of Iowa; that he is a Vice President of the UNITED FIRE & CASUALTY COMPANY, and a Vice President of the UNITED FIRE & INDEMNITY COMPANY, the corporations described in and which executed the above instrument; that he knows the seals of said corporations; that the seal affixed to the said instrument is such corporate seal; that it was so affixed pursuant to authority given by the Board of Directors of said corporations and that he signed his name thereto pursuant to like authority, and acknowledges same to be the act and deed of said corporations.

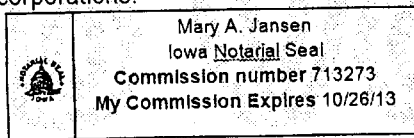

Mary A. Jansen
Notary Public
My commission expires: 10/26/13

I, David A. Lange, Secretary of UNITED FIRE & CASUALTY COMPANY and Assistant Secretary of UNITED FIRE & INDEMNITY COMPANY, do hereby certify that I have compared the foregoing copy of the Power of Attorney and affidavit, and the copy of the Section of the by-laws and resolutions of said Companies as set forth in said Power of Attorney, with the ORIGINALS ON FILE IN THE HOME OFFICE OF SAID COMPANIES, and that the same are correct transcripts thereof, and of the whole of the said originals, and that the said Power of Attorney has not been revoked and is now in full force and effect.

In testimony of whereof I have hereunto subscribed my name and affixed the corporate seal of the said Companies this 26th day of July 20 12.

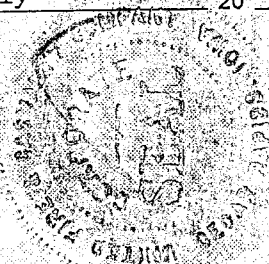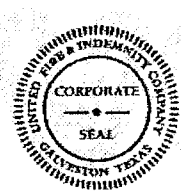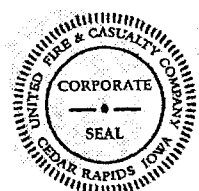

David A. Lange
Secretary
Asst. Secretary

COUNTY OF FORT BEND

Engineering Department

P.O. BOX 1449
Rosenberg, Texas 77471-1449

Johnny Ortega
Permit Administrator

1124 Blume Road
Phone: (281) 341-7500

PERMIT APPLICATION REVIEW FORM FOR CABLE, CONDUIT, AND POLE LINE ACTIVITY IN FORT BEND COUNTY

PERMIT NO. 084187

The following "Notice of Proposed Cable, Conduit, and/or Pole Line activity in Fort Bend County" and accompanying attachments have been reviewed and the notice conforms to appropriate regulations set by Commissioner's Court of Fort Bend County, Texas.

- (1) Complete Application Form.
- a. Name of road, street, and/or drainage ditch affected.
 - b. Vicinity map showing course of direction.
 - c. Plans and specifications.
- (2) Bond:
- District Attorney, approval when applicable.
 - Perpetual bond currently posted.
No. _____
Amount _____
 - Performance bond submitted.
No. 55-207278
Amount \$5,000.00
 - Cashier's Check.
No. _____
Amount _____
- (3) Verbal permission given for emergencies, to start construction before approved in Commissioner's Court.
- | | |
|---|---------------|
| _____
Precinct Engineer Acknowledgment | _____
Date |
| _____
Precinct Commissioner Acknowledgment | _____
Date |
- (4) _____
Drainage District Approval when applicable

We have reviewed this project and agree it meets minimum requirements.



Johnny Ortega CFM/ Permit Administrator
(REVISED 5/30/08)

07/30/2012

Date

**NOTICE OF PROPOSED CABLE, CONDUIT AND/OR POLE LINE ACTIVITY
IN, UNDER, ACROSS OR ALONG ROADS, STREETS, HIGHWAYS AND DRAINAGE DITCHES
IN FORT BEND COUNTY**

APPLICANT'S JOB NO. _____
 PERMIT No. 84187 PCT. No. 3
 BOND No. 55-207278

Formal notice is hereby given that Tackle Construction Co. Inc.
 proposes to lay, construct, maintain and/or repair cable, conduit and/or pole line, in, under,
 across, or along roads, streets, highways and drainage ditches in Fort Bend County, as follows:

In, Under, or Across Roads and/or Drainage Ditches

Road or Ditch Name	Distance & Direction From Nearest Intersection	Length of Crossing	Type of Construction
			Bored: Jacked: Driven: Cased
<u>Lake Dr</u>	<u>Right at intersection</u>	<u>32'</u>	<u>X</u> : : :

Along Roads and/or Drainage Ditches

Road or Ditch Name	Distance & Direction From Nearest Intersection	To	Distance

General Description

Install water tap for Texas Swim Academy at Lake Dr + Greenbusch

The location and description of the proposed installation and appurtenances is more fully shown on the attached detail drawings. The laying, construction, maintenance and/or repair of the proposed installation shall be subject to "A Revised Order Regulating the Laying, Construction, Maintenance and/or Repair of Cables, Conduits, and/or Pole Lines, In, Under, Across, or Along Roads, Streets, Highways and Drainage Ditches in Fort Bend County, Texas, Under the Jurisdiction of the Commissioners Court of Fort Bend County, Texas," as passed by Commissioners Court of Fort Bend County, Texas, dated the 3rd. day of August, 1987, recorded in Volume 639 of the Minutes of the Commissioners Court of Fort Bend County, Texas.

*Key map
484R*

Written notices are required: 1) 48 hours in advance of start of construction and
 2) when construction is complete and ready for final inspection.

Mail to: Permit Administrator/Fort Bend County Engineering
 P.O. Box 1449, Rosenberg, TX 77471.

Violation of requirements shall constitute grounds for job shut down.

COMPANY NAME: Tackle Construction Co Inc.
 AGENT and/or OWNER

[Signature]
 (Signature)

NAME & TITLE Kimberly Underwood, Office Manager
 (Please Print)



DATE 7-27-12

ADDRESS PO Box 639
 (Street/P.O. Box)

Brookshire, TX 77423
 City State Zip

TELEPHONE NO: 281 391 3232
 (accessible 24 hrs/day, 7 days/week)

Does project comply with Fort Bend County Outdoor Lighting Ordinance?
Yes ()
No (X)

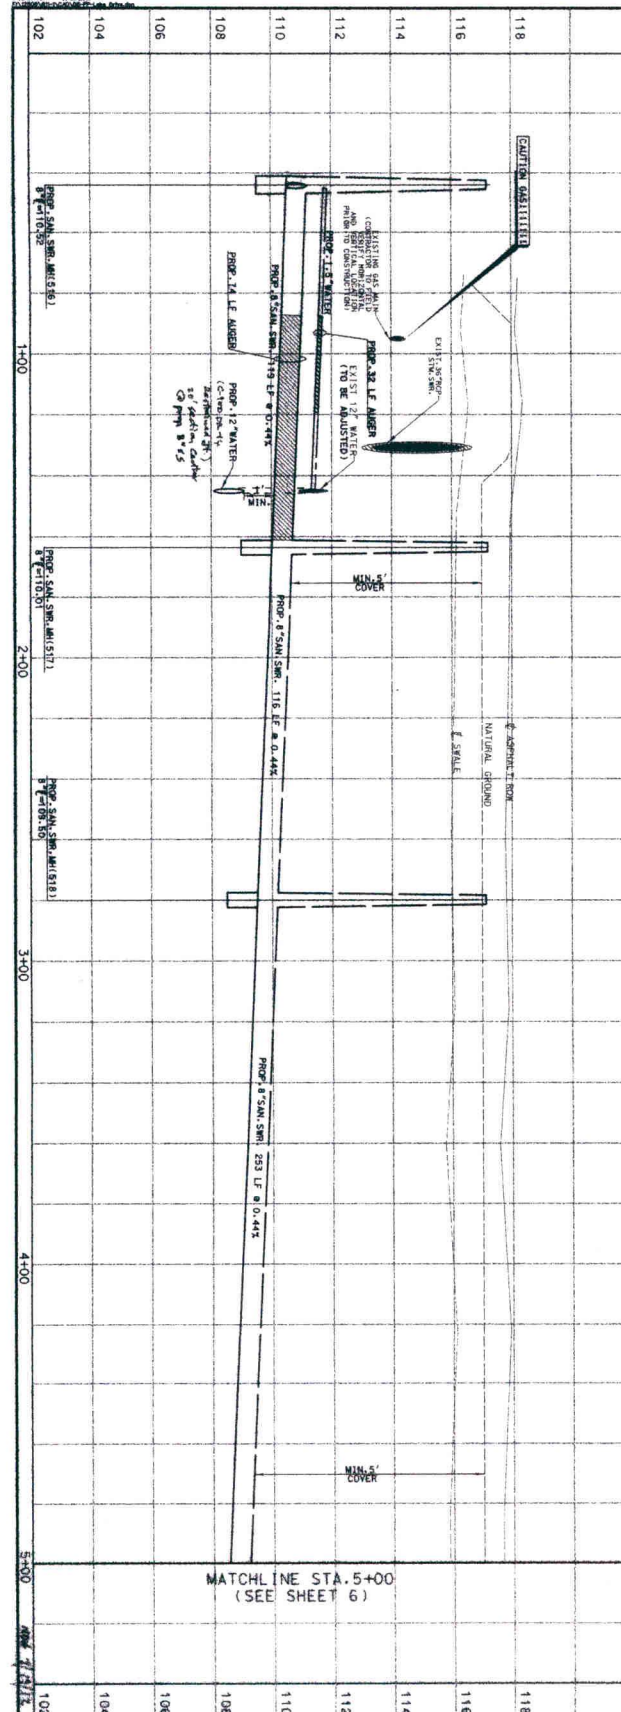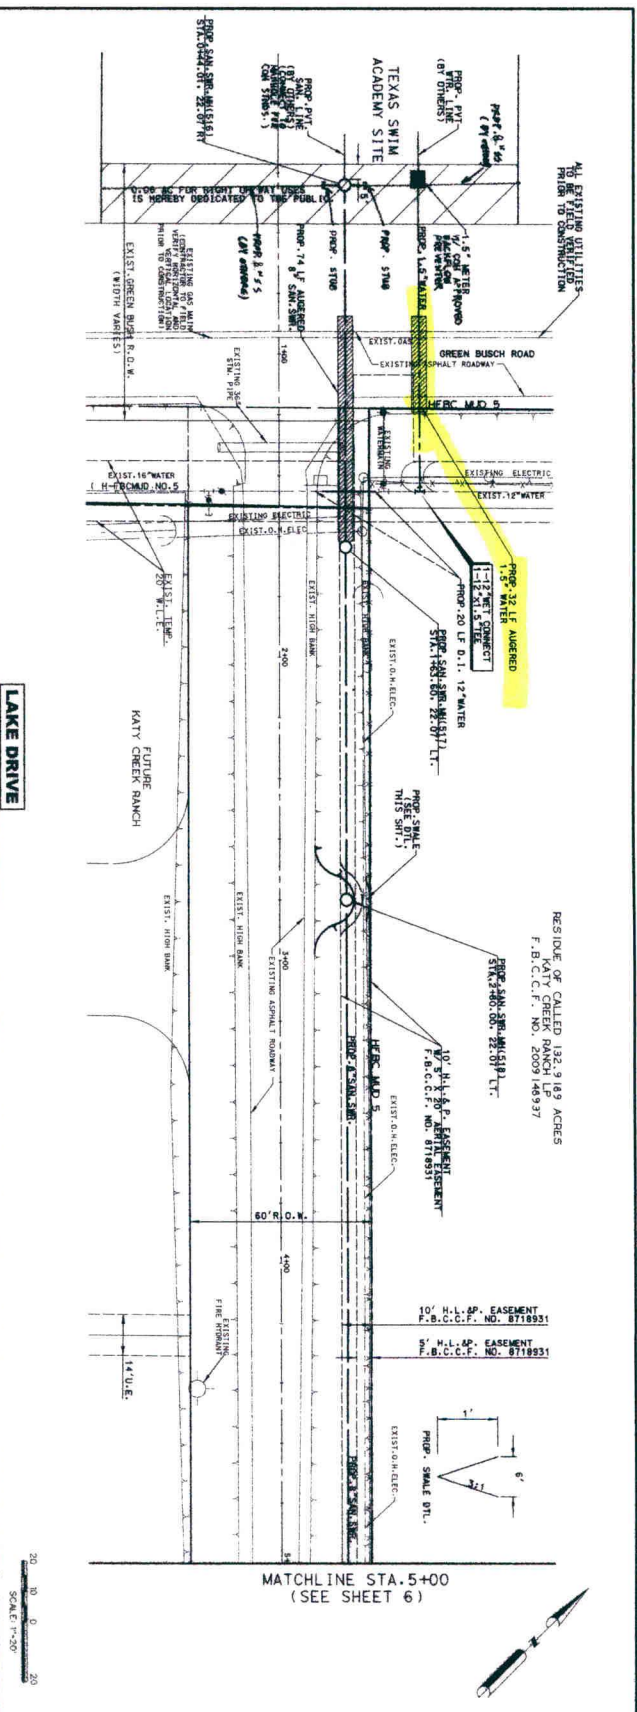




PROJECT INFORMATION

PROJECT: HARRIS FORT BEND COUNTY MUNICIPAL UTILITY DISTRICT NO. 5 TEXAS SWIM ACADEMY OFFSITE SANITARY SEWER

DATE: 01/12/12

SCALE: 1" = 20'



CITY OF HOUSTON

PLAN & PROFILE

LAKE DRIVE

STA. 0+00 to STA. 5+00

DATE: 01/12/12



PROJECT: HARRIS FORT BEND COUNTY MUNICIPAL UTILITY DISTRICT NO. 5 TEXAS SWIM ACADEMY OFFSITE SANITARY SEWER

SCALE: 1" = 20'

VERT: 1" = 2'

FILE NO: 5 of 8

9445

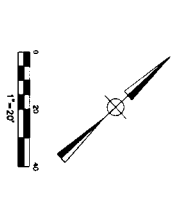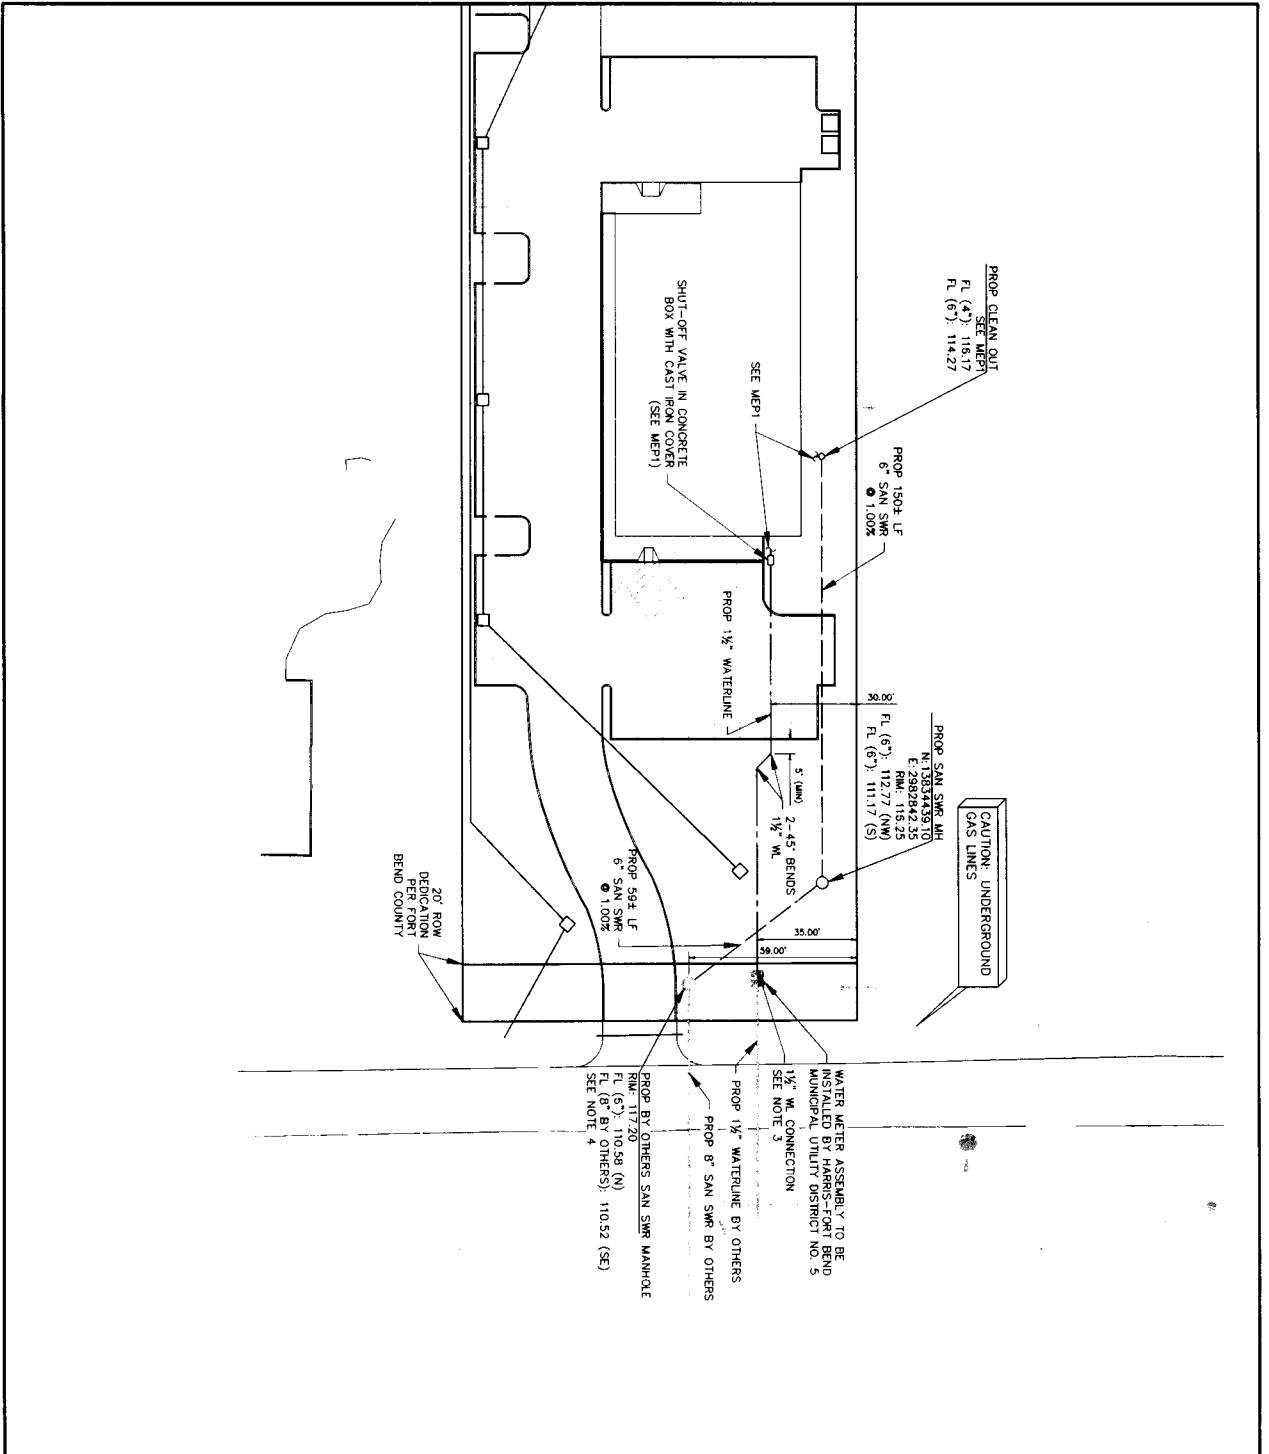

LEGEND:

- TYPE "A" MANHOLE
- STORM SEWER CLEANOUT
- STORM SEWER MANHOLE
- STORM SEWER
- 6\"/>
- PROP. SAN SWR MANHOLE
- BY OTHERS
- PROP. SAN SWR BY OTHERS
- WATER METER
- WATER LINE
- PROP. WATER LINE BY OTHERS

NOTES:

1. FOR WATERLINE CONSTRUCTION MAINTAIN 18\"/>
- 2. WATERLINE SHALL HAVE 2' (MIN) VERTICAL CLEARANCE ABOVE THE SANITARY SEWER.
- 3. CONNECT WATER LINE TO PROP. 1 1/2\"/>
- 4. CONNECT SANITARY MANHOLE TO PROP. 8\"/>
- 5. ALL UTILITY MANHOLES SHALL BE 3' DIA. UNLESS OTHERWISE NOTED.

BENCHMARK:

A BENCHMARK IS SHOWN IN THE INTERSECTION OF THE EAST AND WEST PROPERTY LINES AT THE NORTH CORNER OF AN EXISTING BUILDING. ELEVATION = 126.65 MVD BY (0200 03)

FLOORPLAN:

THE FLOORPLAN IS FOR INFORMATION ONLY. THE FLOOR ELEVATION IS NOT TO BE USED FOR CONSTRUCTION UNLESS OTHERWISE INDICATED BY OTHERS.

REV	DESCRIPTION	DATE

KATY SWIM ACADEMY

FORT BEND COUNTY, TEXAS



PROJECT: SANITARY SEWER AND WATERLINE PLAN

DATE: JULY 2012

SCALE: 1" = 20'

PROJECT NO.: 1045.001.000

OWNER: GNO

DESIGNER: WEC

CHECKED BY: [Signature]

DATE: 7/17/2012