

REVIEW BY FORT BEND COUNTY COMMISSIONERS COURT

12 N

On this 07 day of MAY, 2013, Commissioners Court
came on to be heard and reviewed the accompanying notice
of PASKEY INCORPORATED

Job Location GRAND PARKWAY [STATE HIGHWAY 99]

Dated 04/17/13 Bond No. 0174579, Permit No. 84343
to make use of certain Fort Bend County property subject to, "A Revised Order
Regulating the Laying, Construction, Maintenance, and Repair of Buried Cables,
Conduits, and Pole Lines, In, Under, Across or Along Roads, Streets, Highways, and
Drainage Ditches in Fort Bend County, Texas, Under the Jurisdiction of the
Commissioners Court of Fort Bend County, Texas," as passed by the Commissioners
Court of Fort Bend County, Texas, date the 3rd day of August, 1987, recorded in
Volume _____ of the Minutes of the Commissioners Court of Fort Bend County,
Texas, to the extent that such order is not inconsistent with Article 1436a, Vernon's
Texas Civil Statutes. Upon Motion of Commissioner Meyers, seconded
by Commissioner Patterson, duly put and carried, it is ORDERED,
ADJUGED AND DECREED that said notice of said above purpose is hereby
acknowledged by the Commissioners Court of Fort Bend County, Texas, and that said
notice be placed on record according to the regulation order thereof.

Notes:

1. Evidence of review by the Commissioners Court must be kept on the job site
and failure to do so constitutes grounds for job shutdown.
2. Written notices are required:
 - a. 48 hours in advance of construction start up, and
 - b. When construction is completed and ready for final inspection

Mail notices to: Permit Administrator
Fort Bend County Engineering
P.O. Box 1449
Rosenberg, Texas 77471
281-633-7500

3. This permit expires one (1) year from date of permit if construction has not
commenced.

By

[Signature]
County Engineer

By

Drainage District Engineer/Manager

Presented to Commissioners Court
and approved.

Recorded in Volume 5-2-13
Minutes of Commissioners Court.

Clerk of Commissioners Court

By [Signature]
Deputy

**PERFORMANCE BOND COVERING ALL CABLE, CONDUIT AND/OR POLE LINE
ACTIVITY IN, UNDER, ACROSS OR ALONG FORT BEND COUNTY ROADS**

AUTHORIZED

BOND NO 0174579

THE STATE OF TEXAS §

KNOW ALL MEN BY THESE PRESENTS:

COUNTY OF FORT BEND §

THAT WE, Paskey Incorporated whose
address is 128 S. 8th Street, La Porte, Texas 77571, Texas, hereinafter called the Principal,
and Berkley Regional Insurance Company, a Corporation existing under and by virtue of
the laws of the State of Delaware and authorized to do an indemnifying business in the State of
Texas, and whose principal office is located at Urbandale, Iowa, whose
officer residing in the State of Texas, authorized to accept service in all suits and actions brought
within said State is Tim Champagne and whose address is 12400 Coit Rd., Suite 625, Dallas, Texas 75251,
hereinafter called the Surety, and held and firmly bound unto, Robert E. Hebert, County Judge
of Fort Bend County, Texas, or his successors in office, in the full sum of Sixty Seven Thousand Six Hundred Thirty Five
and 53/100
Dollars (\$ 67,635.53) current, lawful money of the United States of America, to be paid to said
Robert E. Hebert, County Judge of Fort Bend County, Texas, or his successors in office, to which
payment well and truly to be made and done, we, the undersigned, bind ourselves and each of us,
our heirs, executors, administrators, successors, assigns, and legal representatives, jointly and
severally, by these presents.

THE CONDITION OF THIS BOND IS SUCH THAT, WHEREAS, the above bounden
principal contemplates laying, constructing, maintaining and/or repairing one or more cables,
conduits, and/or pole lines in, under, across and/or along roads, streets and highways in the
County of Fort Bend, and the State of Texas, under the jurisdiction of the Commissioners' Court
of Fort Bend County, Texas, pursuant to the Commissioners' Court order adopted on the 1st day
of December, A.D. 1980, recorded in Volume 13, of the Commissioners' Court Minutes of Fort
Bend County, Texas, regulating same, which Commissioners' Court order is hereby referred to
and made a part hereof for all purposes as though fully set out herein;

AND WHEREAS, the principal desires to provide Fort Bend County with a performance
bond covering all such cable, conduit and/or pole line activity;

NOW, THEREFORE, if the above bounden principal shall faithfully perform all its cable,
conduit and/or pole line activity (including, but not limited to the laying, construction,
maintenance and/or repair of cables, conduits and/or pole lines) in, under, across and/or along
roads, streets and highways in the County of Fort Bend and State of Texas, under the
jurisdiction of the Commissioners Court of Fort Bend County, Texas, pursuant to and in
accordance with minimum requirements and conditions of the above mentioned Commissioners'
Court order set forth and specified to be by said principal done and performed, at the time and
in the manner therein specified, and shall pay over and make good and reimburse Fort Bend
County, all loss and damages which Fort Bend County may sustain by reason of any failure or
default on the part of said principal, then this obligation shall be null and void, otherwise to
remain in full force and effect.

This bond is payable at the County Courthouse in the County of Fort Bend and State of
Texas.

It is understood that at any time Fort Bend County deems itself insecure under this bond,
it may require further and/or additional bonds of the principal.

EXECUTED this 21st day of March, 20 13.

Paskey Incorporated
PRINCIPAL

BY

Berkley Regional Insurance Company
SURETY

BY Lori Ellis, Attorney-in-Fact

POWER OF ATTORNEY
BERKLEY REGIONAL INSURANCE COMPANY
WILMINGTON, DELAWARE

NOTICE: The warning found elsewhere in this Power of Attorney affects the validity thereof. Please review carefully.

KNOW ALL MEN BY THESE PRESENTS, that BERKLEY REGIONAL INSURANCE COMPANY (the "Company"), a corporation duly organized and existing under the laws of the State of Delaware, having its principal office in Urbandale, Iowa, has made, constituted and appointed, and does by these presents make, constitute and appoint: *Lori Ellis, Edward L. Moore, Roxanne G. Hebert, Bruce C. DeHart, David R. Groppell, Beverly A. Ireland, Mary M. Rifaat or Sharen R. Groppell of Elsey and Associates Surety/Insurance Agency, Inc. of Spring, TX* its true and lawful Attorney-in-Fact, to sign its name as surety only as delineated below and to execute, seal, acknowledge and deliver any and all bonds and undertakings, with the exception of Financial Guaranty Insurance, providing that no single obligation shall exceed **Twenty Five Million and 00/100 U.S. Dollars (U.S.\$25,000,000.00)**, to the same extent as if such bonds had been duly executed and acknowledged by the regularly elected officers of the Company at its principal office in their own proper persons.

This Power of Attorney shall be construed and enforced in accordance with, and governed by, the laws of the State of Delaware, without giving effect to the principles of conflicts of laws thereof. This Power of Attorney is granted pursuant to the following resolutions which were duly and validly adopted at a meeting of the Board of Directors of the Company held on August 21, 2000:

"RESOLVED, that the proper officers of the Company are hereby authorized to execute powers of attorney authorizing and qualifying the attorney-in-fact named therein to execute bonds, undertakings, recognizances, or other suretyship obligations on behalf of the Company, and to affix the corporate seal of the Company to powers of attorney executed pursuant hereto; and further

RESOLVED, that such power of attorney limits the acts of those named therein to the bonds, undertakings, recognizances, or other suretyship obligations specifically named therein, and they have no authority to bind the Company except in the manner and to the extent therein stated; and further

RESOLVED, that such power of attorney revokes all previous powers issued on behalf of the attorney-in-fact named; and further

RESOLVED, that the signature of any authorized officer and the seal of the Company may be affixed by facsimile to any power of attorney or certification thereof authorizing the execution and delivery of any bond, undertaking, recognizance, or other suretyship obligation of the Company; and such signature and seal when so used shall have the same force and effect as though manually affixed. The Company may continue to use for the purposes herein stated the facsimile signature of any person or persons who shall have been such officer or officers of the Company, notwithstanding the fact that they may have ceased to be such at the time when such instruments shall be issued."

IN WITNESS WHEREOF, the Company has caused these presents to be signed and attested by its appropriate officers and its corporate seal hereunto affixed this 23 day of January, 2013.

Attest:

Berkley Regional Insurance Company

(Seal)

By

Ira S. Lederman
Senior Vice President & Secretary

By

Jeffrey M. Hafter
Senior Vice President

WARNING: THIS POWER INVALID IF NOT PRINTED ON BLUE "BERKLEY" SECURITY PAPER.

STATE OF CONNECTICUT)

) ss:

COUNTY OF FAIRFIELD)

Sworn to before me, a Notary Public in the State of Connecticut, this 23 day of January, 2013, by Jeffrey M. Hafter and Ira S. Lederman who are sworn to me to be the Senior Vice President, and the Senior Vice President and Secretary, respectively, of Berkley Regional Insurance Company.

Eileen Killeen

NOTARY PUBLIC, STATE OF CONNECTICUT
MY COMMISSION EXPIRES JUNE 30, 2017

Eileen Killeen
Notary Public, State of Connecticut

CERTIFICATE

I, the undersigned, Assistant Secretary of BERKLEY REGIONAL INSURANCE COMPANY, DO HEREBY CERTIFY that the foregoing is a true, correct and complete copy of the original Power of Attorney; that said Power of Attorney has not been revoked or rescinded and that the authority of the Attorney-in-Fact set forth therein, who executed the bond or undertaking to which this Power of Attorney is attached, is in full force and effect as of this date.

Given under my hand and seal of the Company, this 21st day of March, 2013.

(Seal)

Andrew M. Tuma

WARNING - Any unauthorized reproduction or alteration of this document is prohibited. This power of attorney is void unless seals are readable and the certification seal at the bottom is embossed. The background imprint, warning and confirmation (on reverse) must be in blue ink.

Instructions for Inquiries and Notices Under the Bond Attached to This Power

Berkley Surety Group, LLC is the affiliated underwriting manager for the surety business of: Acadia Insurance Company, Berkley Insurance Company, Berkley Regional Insurance Company, Carolina Casualty Insurance Company, Union Standard Insurance Company, Continental Western Insurance Company, and Union Insurance Company.

To verify the authenticity of the bond, please call (866) 768-3534 or email BSGInquiry@berkleysurety.com

Any written notices, inquiries, claims or demands to the surety on the bond to which this Rider is attached should be directed to:

**Berkley Surety Group, LLC
412 Mount Kemble Avenue
Suite 310N
Morristown, NJ 07960
Attention: Surety Claims Department**

Or

email BSGClaim@berkleysurety.com

Please include with all notices the bond number and the name of the principal on the bond. Where a claim is being asserted, please set forth generally the basis of the claim. In the case of a payment or performance bond, please identify the project to which the bond pertains.

IMPORTANT NOTICE

To obtain information or make a complaint:

You may call Berkley Surety Group's toll-free telephone number for information or to make a complaint at:

1-866-245-1973

You may also write to Berkley Surety Group at:

Berkley Surety Group, Inc.
412 Mt. Kemble Avenue
Suite 310N
Morristown, NJ 07960
Attention: Surety Claims Department

OR

E-mail: BSGClaim@wrbcSurety.com

You may contact the Texas Department of Insurance to obtain information on companies, coverages, rights or complaints at:

1-800-252-3439

You may write the Texas Department of Insurance:

P.O. Box 149104
Austin, TX 78714-9104
Fax: (512) 475-1771
Web: <http://www.tdi.state.tx.us>
E-mail: ConsumerProtection@tdi.state.tx.us

PREMIUM OR CLAIM DISPUTES:

Should you have a dispute concerning your premium or about a claim you should contact the company. If the dispute is not resolved, you may contact the Texas Department of Insurance.

ATTACH THIS NOTICE TO YOUR POLICY:

This notice is for information only and does not become a part or condition of the attached document.

AVISO IMPORTANTE

Para obtener informacion o para someter una queja:

Usted puede llamar al numero de telefono gratis de Berkley Surety Group's para informacion o para someter una queja al:

1-866-245-1973

Usted tambien puede escribir a Berkley Surety Group:

Berkley Surety Group, Inc.
412 Mt. Kemble Avenue
Suite 310N
Morristown, NJ 07960
Attention: Surety Claims Department

OR

E-mail: BSGClaim@wrbcSurety.com

Puede comunicarse con el Departamento de Seguros de Texas para obtener informacion acerca de companias, coberturas, derechos o quejas al:

1-800-252-3439

Puede escribir al Departamento de Seguros de Texas:

P.O. Box 149104
Austin, TX 78714-9104
Fax: (512) 475-1771
Web: <http://www.tdi.state.tx.us>
E-mail: ConsumerProtection@tdi.state.tx.us

DISPUTAS SOBRE PRIMAS O RECLAMOS:

Si tiene una disputa concerniente a su prima o a un reclamo, debe comunicarse con el la compania primero. Si no se resuelve la disputa, puede entonces comunicarse con el departamento (TDI).

UNA ESTE AVISO A SU POLIZA: Este aviso es solo para proposito de informacion y no se convierte en parte o condicion del documento adjunto.

COUNTY OF FORT BEND

Engineering Department

P.O. BOX 1449
Rosenberg, Texas 77471-1449

Johnny Ortega
Permit Administrator

1124 Blume Road
Phone: (281) 341-7500

PERMIT APPLICATION REVIEW FORM FOR CABLE, CONDUIT, AND POLE LINE ACTIVITY IN FORT BEND COUNTY

PERMIT NO. 084243

The following "Notice of Proposed Cable, Conduit, and/or Pole Line activity in Fort Bend County" and accompanying attachments have been reviewed and the notice conforms to appropriate regulations set by Commissioner's Court of Fort Bend County, Texas.

X (1) Complete Application Form.

- X a. Name of road, street, and/or drainage ditch affected.
X b. Vicinity map showing course of direction.
X c. Plans and specifications.

X (2) Bond:

_____ District Attorney, approval when applicable.
_____ Perpetual bond currently posted.
No. _____
Amount _____
X Performance bond submitted.
No. 0174579
Amount \$67,635.53
_____ Cashier's Check.
No. _____
Amount _____

_____ (3) Verbal permission given for emergencies, to start construction before approved in Commissioner's Court.

_____ Precinct Engineer Acknowledgment

_____ Date

_____ Precinct Commissioner Acknowledgment

_____ Date

_____ (4) _____
Drainage District Approval when applicable

We have reviewed this project and agree it meets minimum requirements.


Johnny Ortega CFM/ Permit Administrator
(REVISED 5/30/08)

04/17/2013
Date

**NOTICE OF PROPOSED CABLE, CONDUIT AND/OR POLE LINE ACTIVITY
IN, UNDER, ACROSS OR ALONG ROADS, STREETS, HIGHWAYS AND DRAINAGE DITCHES
IN FORT BEND COUNTY**

APPLICANT'S JOB NO. 05534-007-00

PERMIT No. 04343 PCT. No. 4

BOND No. 0174579

Formal notice is hereby given that Paskey, Inc.
proposes to lay, construct, maintain and/or repair cable, conduit and/or pole line, in, under,
across, or along roads, streets, highways and drainage ditches in Fort Bend County, as follows:

In, Under, or Across Roads and/or Drainage Ditches

Road or Ditch Name	Distance & Direction From Nearest Intersection	Length of Crossing	Type of Construction Bored: Jacked: Driven: Cased
SH 99	21200 feet north of SH 99 and FM 1967	297 ft	: X : :

Along Roads and/or Drainage Ditches

Road or Ditch Name	Distance & Direction From Nearest Intersection	To	Distance

General Description

Open cut and Tunnel 6'x3' Box Culvert under SH 99

The Location and description of the proposed installation and appurtenances is more fully shown on the attached detail drawings. The laying, construction, maintenance and/or repair of the proposed installation shall be subject to "A Revised Order Regulating the Laying, Construction, Maintenance and/or Repair of Cables, Conduits, and/or Pole Lines, In, Under, Across, or Along Roads, Streets, Highways and Drainage Ditches in Fort Bend County, Texas, Under the Jurisdiction of the Commissioners Court of Fort Bend County, Texas," as passed by Commissioners Court of Fort Bend County, Texas, dated the 3rd. day of August, 1987, recorded in Volume 639 of the Minutes of the Commissioners Court of Fort Bend County, Texas.

Written notices are required: 1) 48 hours in advance of start of construction and
2) when construction is complete and ready for final inspection.

Mail to: Permit Administrator/Fort Bend County Engineering
P.O. Box 1449, Rosenberg, TX 77471.

Violation of requirements shall constitute grounds for job shut down.

Does project comply with Fort Bend County Outdoor Lighting Ordinance?
Yes ()
No ()

COMPANY NAME: Paskey Incorporated

(AGENT and/or OWNER)

(Signature)

NAME & TITLE

Curtis W. Paskey President

(Please Print)

DATE

3/22/13

ADDRESS

128 South 8th Street

(Street/P.O. Box)

LaPorte, TX

77571

City

State

Zip

TELEPHONE NO:

281.941.9321

(accessible 24 hrs/day, 7 days/week)

DETENTION FACILITIES
TO SERVE
WINDSOR ESTATES ^A

INDEX OF DRAWINGS

TITLE


PLAN & PROFILE

1. COVER SHEET & INDEX
2. OVERALL CONSTRUCTION NOTES &
STORM WATER POLLUTION PREVENTION PLAN

3. BASELINE A - OUTFALL A
6. BASELINE E - CHANNEL IMPROVEMENTS STA 0+00 TO 12+00
CHANNEL IMPROVEMENTS STA 12+00 TO 21+00
7. BASELINE F - OUTFALL B
8.

DETAILS

9. CROSS SECTION SHEET 1 OF 2
10. CROSS SECTION SHEET 2 OF 2
11. GRADING PLAN
12. MISCELLANEOUS DETAIL SHEET 1 OF 2
13. MISCELLANEOUS DETAIL SHEET 2 OF 2
14. TADOT CONCRETE MINORWALL DETAIL
15. STORM WATER POLLUTION PREVENTION PLAN DETAILS

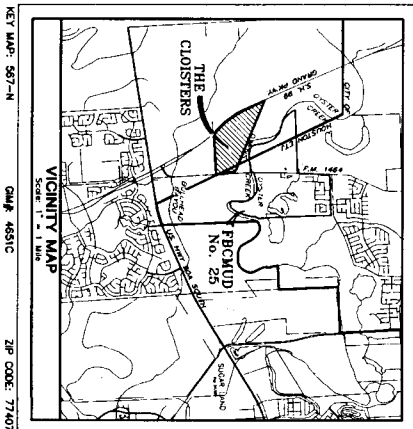

"Prior to the construction of these facilities within or by the District, the District or its Engineer will give written notice by Registered or Certified Mail to the Director of Public Works and Engineering, City of Houston, stating the date such construction will be commenced."

RICHARD W. STOLLER, P.E.
Fort Bend County Engineer

D. JESSE HECHEMER, P.E.
Fort Bend County Engineer

DATE _____

DATE 8/4/09

JUNE 2009
JC JOB No. 5049-074

JC JONES & CARTER, INC.
ENGINEERS • PLANNERS • SURVEYORS
Texas Board of Professional Engineers Registration No. F-439
6335 Gullhorn Dr., Suite 100 Houston, Texas 77061 (713) 777-5337

1 7/12 DEVELOPMENT NAME CHANGED
2 1/13 ADD SIGNATURE LINE

ILIAS No. 09013442
C.O.H. LOG No. 09-0110
CPC 101 REF. No. 2008-0764

NOTES:

These plans were prepared to meet or exceed the specifications and requirements of the City of Houston, Texas and Fort Bend County, Texas as currently amended, whichever is more stringent.

Approval by Fort Bend County will be deemed void if construction has not begun within one year of approval date.

Lots A, B, C, and D will be platted with Section 1. Lots E will be platted with Future Section 2.


Construction will be monitored by a registered professional engineer of JONES & CARTER, INC.




Contractor shall notify the Fort Bend County Engineering Department at least 48 hours prior to commencement at (281) 633-7500.

Scott C. Saenger, P.E.

Date _____


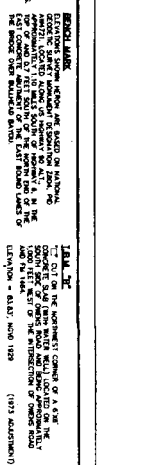

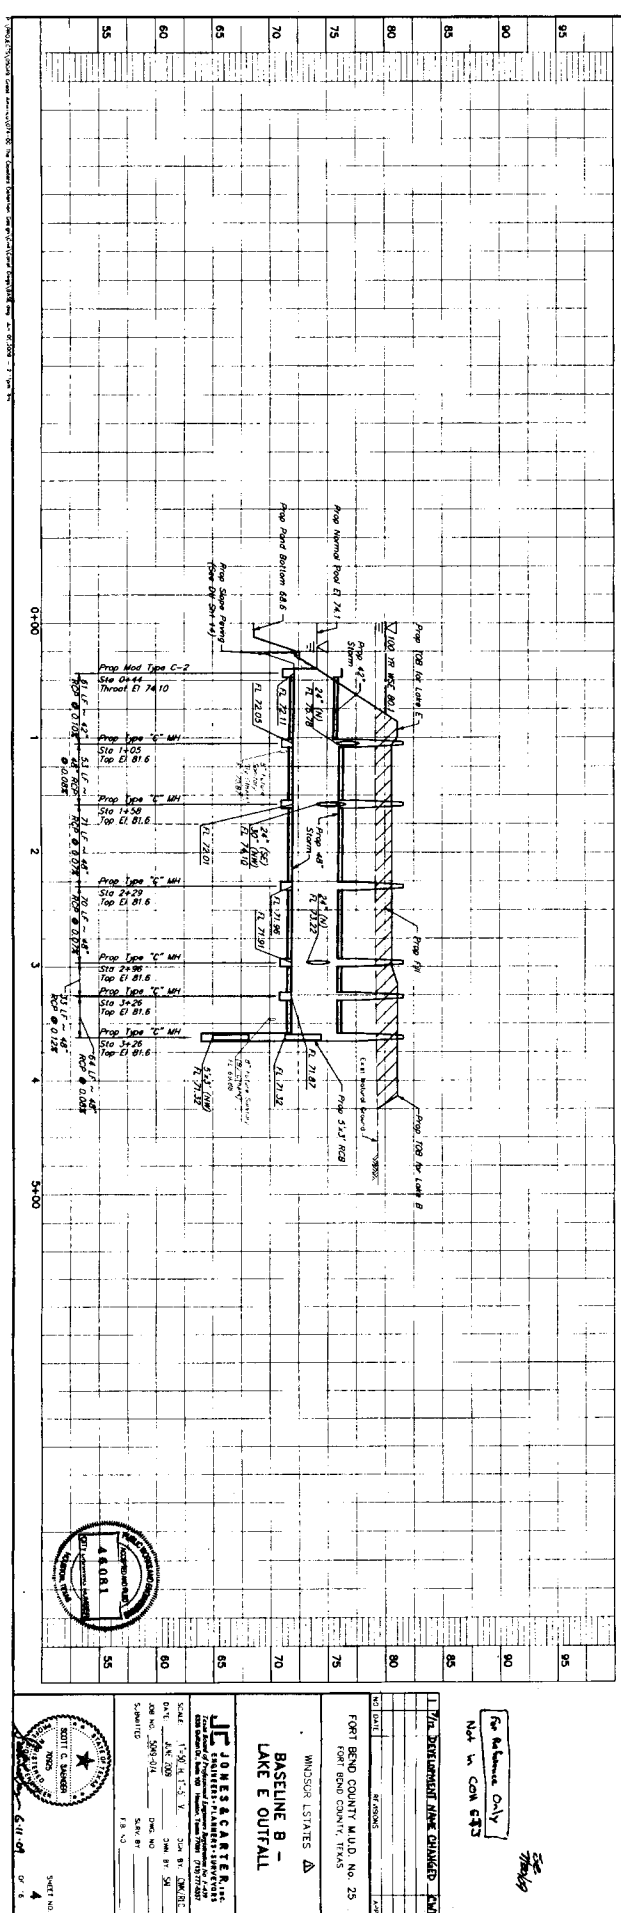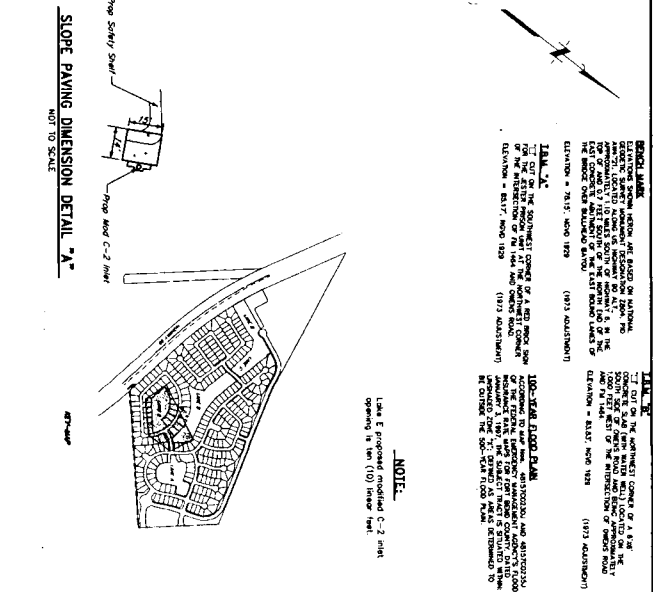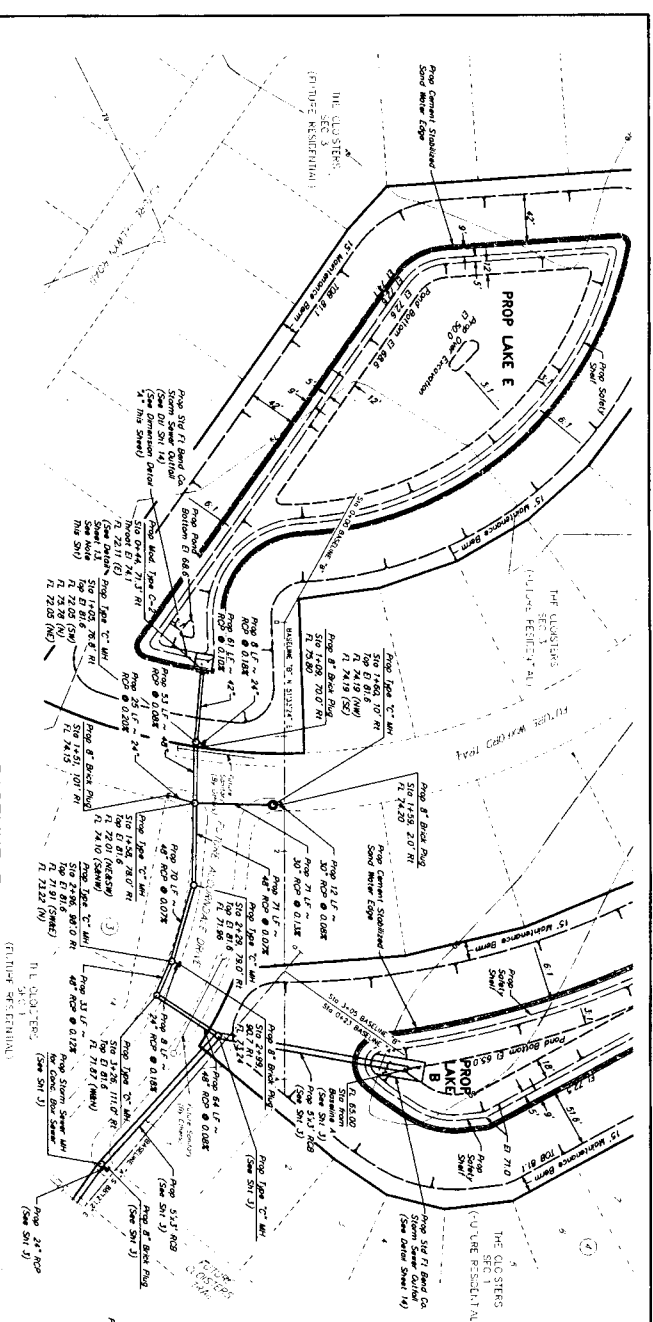

NOTE:



100-YEAR FLOOD PLAIN






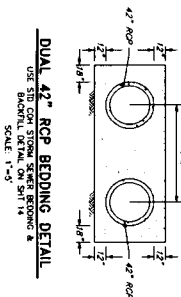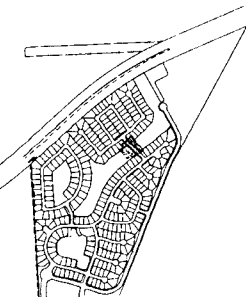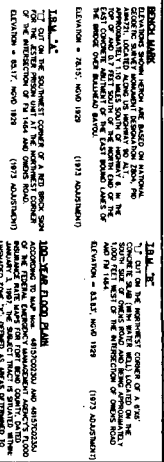 


For Reference Only
Not in COH ETS


WINDSOR FALLS ☒
 BASELINE C -
 LAKE B OUTFALL

J.C. JONES & CARTE R.E.
ENGINEERS - PLANNERS - SURVEYORS

5
91 10

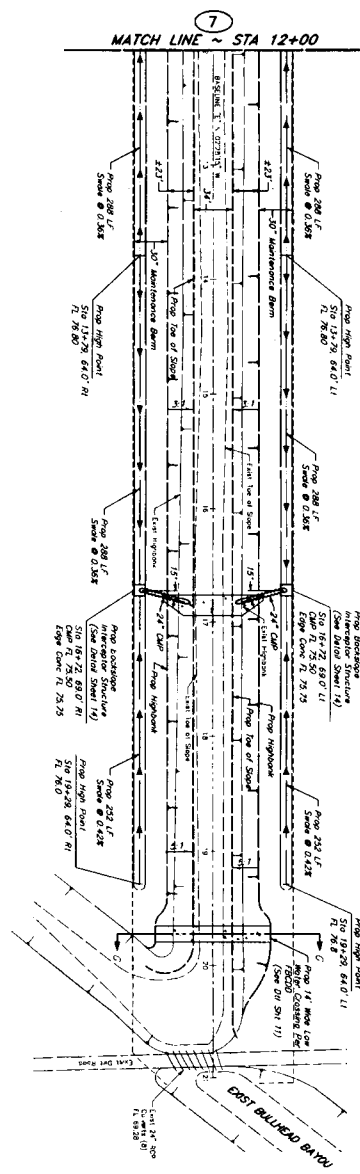

BASELINE E

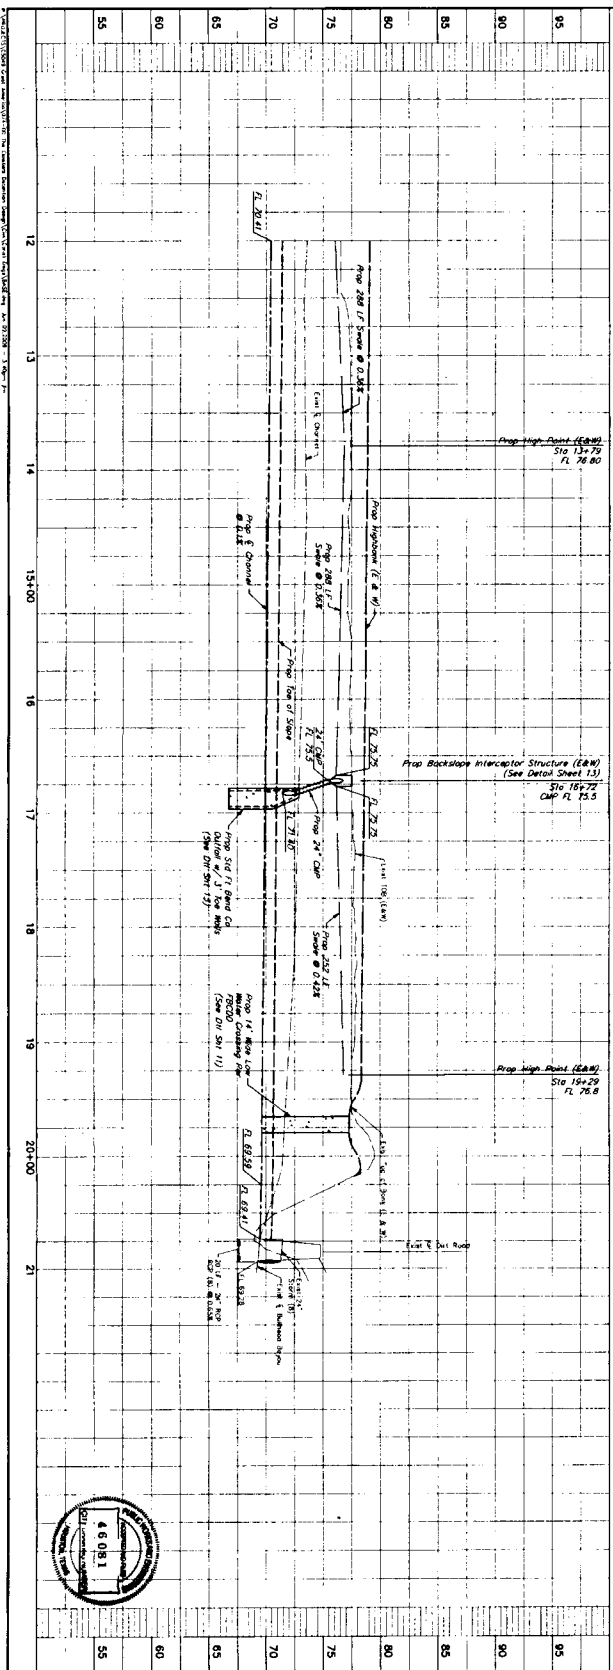

See 7/16/69

For Reference Only
Not in COH ETS



WINDOR ESTATES

BASELINE E
CHANNEL IMPROVEMENTS
STA 12+00 TO 21+00



46081



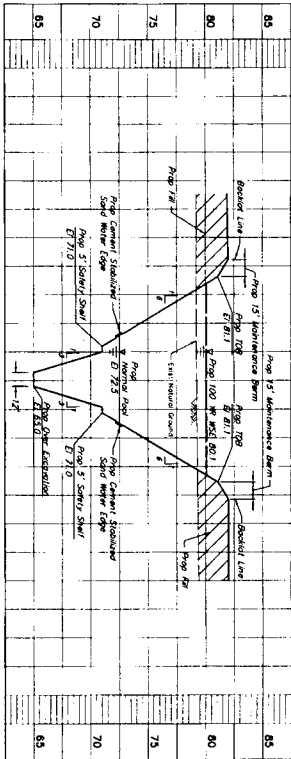


CROSS SECTION "B-B"
PROP LANE 8

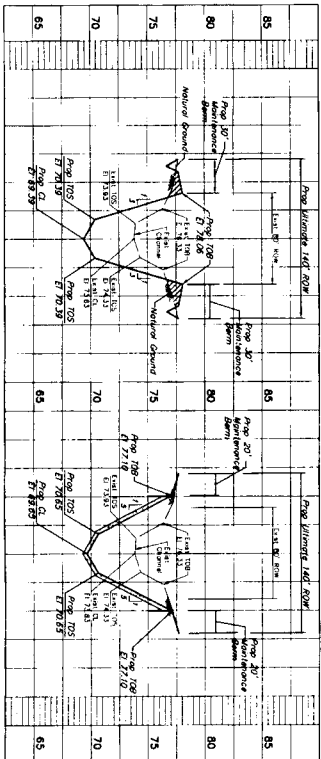

CROSS SECTION "A-A"
PROP CHANNEL IMPROVEMENTS

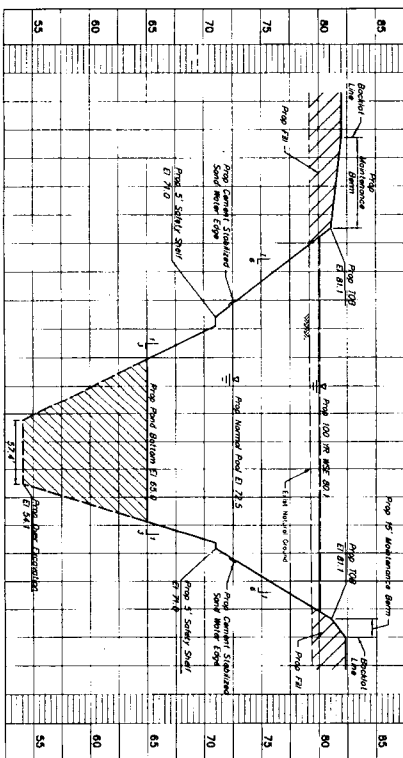

CROSS SECTION "B-B"
PROP LANE 8

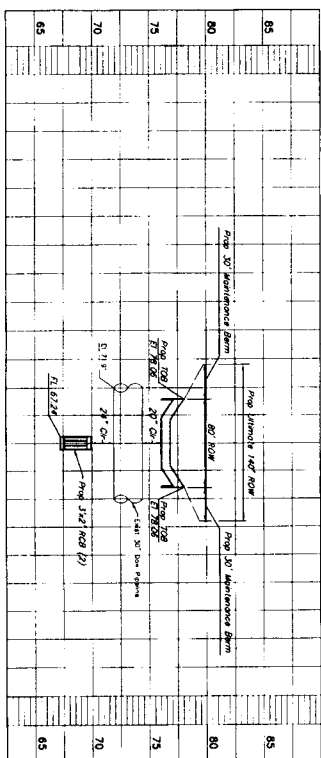

CROSS SECTION "A-A"
DEVELOPMENT OUTFALL INTO TROUT CHANNEL

NOTE:
Contractor shall over excavate points
marked to reveal true soil profile
and shall submit to the Engineer
a cross-section of the excavation
for his approval.

For Reference Only
Not in COH E.T.S.

80 70449








CROSS SECTION
SHEET 2 OF 2

WINDSON ESTATES

FORT BEND COUNTY MUD. NO. 25
FORT BEND COUNTY, TEXAS

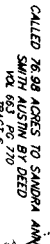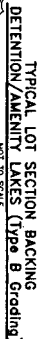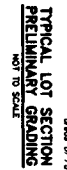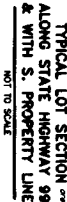


LOT GRADING NOTES:

(1973 ADJUSTMENT)

10






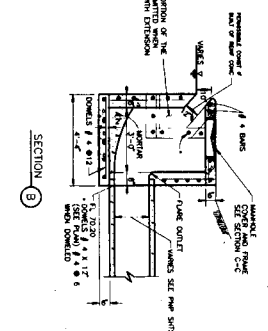


GENERAL NOTES

1. INITIAL DITCHES 48 INCHES OR GREATER DIAMETER AND TREATMENT PLANT DITCHES OF ANY DIAMETER WITH RIBBED PROTECTION, DIMENSIONED AS SHOWN IN TYPICAL TYPICAL SEWER OUTFALL STRUCTURE LAYOUT.
2. STORM SEWERS AND INTERFERENCE OUTFALL PIPES WITH THE PROPOSED CHANNEL SHALL BE CONSIDERED METAL PIPE UNLESS OTHERWISE SPECIFIED.
3. INTERFERENCE OUTFALL PIPES SHALL BE CONSIDERED METAL PIPE UNLESS OTHERWISE SPECIFIED.
4. PROTECT AND PLACE CEMENT STABILIZED SAND IN ACCORDANCE WITH SPECIFICATION SECTION NO. 02221-1 ELEMENT STABILIZED SAND.
5. ALL SHALL BE IN ACCORDANCE WITH SPECIFICATION SECTION NO. 02044-1 DRAINAGE DITCHES.
6. EXCAVATION, FILL, AND BACKFILL FOR INTERFERENCE STRUCTURES SHALL BE IN ACCORDANCE WITH SPECIFICATION SECTION 02101-1 STRUCTURAL REPAIRING AND BACKFILLING.
7. ALL SHALL BE IN ACCORDANCE WITH SPECIFICATION SECTION NO. 02101-1 CONCRETE.

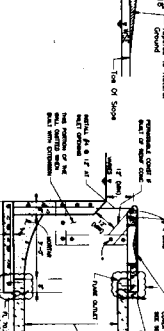



GENERAL NOTES

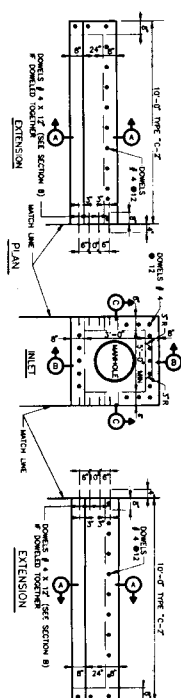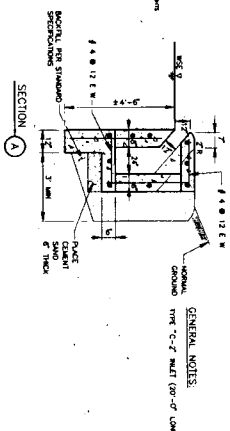

LAKE A MODIFIED TYPE "C-2" INLET

SIZE 2 7/8" x 1 7/8"	PRF GAUGE	BAWD CONTRACTOR GAUGE	SIZE & EXT. GAUGE	PRF GAUGE	BAWD CONTRACTOR GAUGE
2 1/2"	16	16			
3 1/2"	16	16			
66	10	12	66	16	16
77	10	12	77	16	16
78	10	12	78	16	16
84	9	12	84	14	16

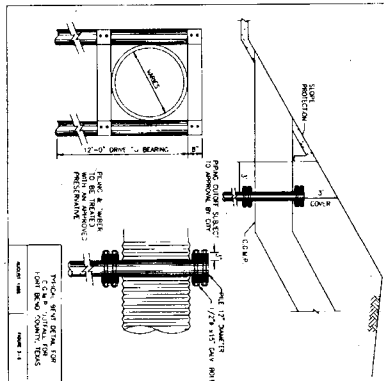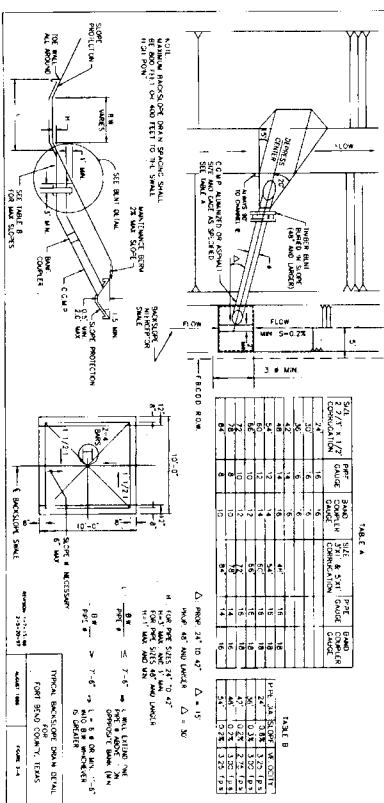

1. ANY DETECTED MORE THAN 3% SHALL BE
NOTED AND RECORDED BY THE CONTRACTOR
AT HIS EXPENSE AND EXTRA PAY.

2. INSTALLATION SHALL BE AS PER MANUFACTURER'S
SPECIFICATIONS AND RECOMMENDATIONS INCLUDING
ITEMS AS DETAIL IN INSTALLATION MANUAL FOR
COMPOUNDED STEEL DOORWAY STRUCTURES.

7-21-19
7-22-19
7-23-19

STORM SEWER JOINT WRAP DETAIL


NOT TO SCALE

MISCELLANEOUS DETAIL
SHEET 1 OF 2


CITY OF HOUSTON
DEPARTMENT OF PUBLIC WORKS AND ENGINEERING
DATE: 8/26/2014

C.O.H. LOG No. 09-0110

CD-6112X JAN 20

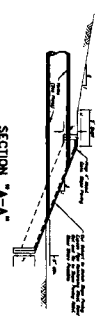

SECTION "A-A"

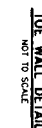

HARDWARE CLOTH	
MAX WIDTH OF MESH OPENING	1/4"
MIN WIDTH OF MESH OPENING	1/8"

FILTER FABRIC: NON-WOVEN GEOTEXTILE	
MAX EQUIVALENT OPENING SIEVE	NO. 50
MIN EQUIVALENT OPENING SIEVE	NO. 120
MIN WEIGHT (OZ/SY)	6



TYPICAL WEEP HOLE DETAIL
NOT TO SCALE



PIPE OUTFALL DETAIL
NOT TO SCALE
(FOR OUTFALLS 24"-42" NOM DIA.)



LEGEND:	
C3	PAYMENT EXPANSION JOINT (SEE DETAIL THIS SHEET)
N2	NETED CONSTRUCTION JOINT (SEE DETAIL THIS SHEET)
	24\" RRP RAP
	CONCRETE SLOPE PAVING
O	WEEP HOLE (SEE DETAIL THIS SHEET)

TXDOT CHANNEL CONCRETE SLOPE PAVING DETAIL
SCALE: 1"=30'



TYPICAL CONCRETE REVETMENT DETAIL
NOT TO SCALE

UP-STREAM & DOWN-STREAM TIE-IN



6-11-09

6-11-09

C.O.H. LOG No. 09-0110

902 OF 1278 (C)

611-09

Sheet No. 14 of 6

C.O.H. LOG No. 09-0110

©-R-107-206

TABLE OF DIMENSIONS & REINFORCING STEEL
(Wings for One Structure End)

42								








TABLE OF WINDOW WALL
REINFORCING
(2-W ggs)

Box	Size	No.	Spd.
J	#2	~	1-0"
E	#4	~	1-0"
F	#4	~	1-0"
G	#5	4	~
M	#4	4	~
P	#5	~	1-0"
R	#5	6	~
V	#4	~	1-0"

Box	Size	No.	Ssd
L	#4	~	1-6
Q	(16/ft)	1	~
Root (16/ft)		2.45	
Core (CY/ft)		0.03	

WAG DIMENSION CALCULATIONS

$H_m = H + \tau + C - D/250$
 Hermands (lat values are in feet)
 $A = (4w - 0.333) (SL)$
 $D = (a) \text{ Tangent } (30^\circ)$
 $L_m = (A) + \text{Cosine } (30^\circ)$
 for Coat-of-armor ciphers:
 $L_m = (N) (S) + (N + 1) (U)$
 for Precast ciphers:
 $L_m = (N) (7H + S) + (N - 1) (3.5007)$
 Total Wingspan Area (two wings $\sim S/F = (H_m + 0.333) (L_m)$

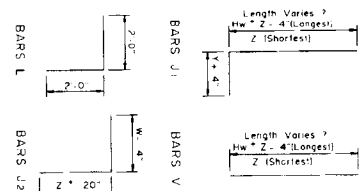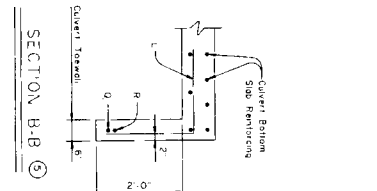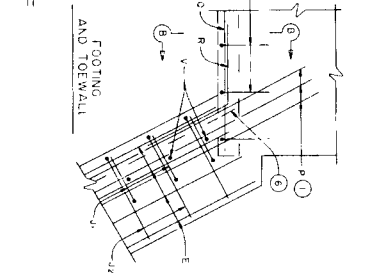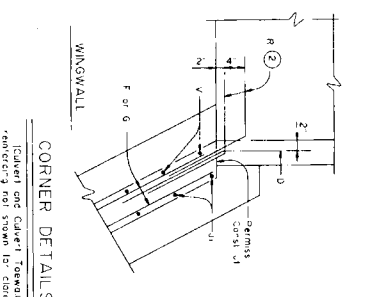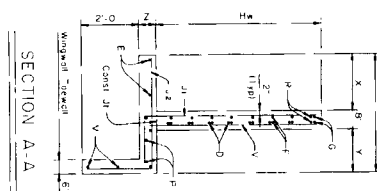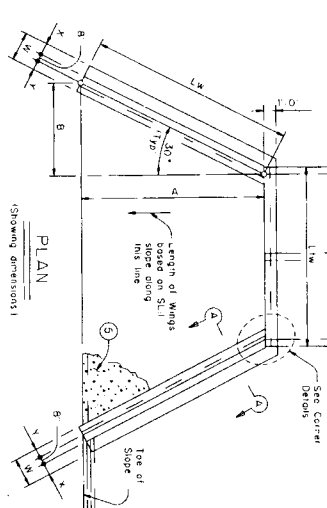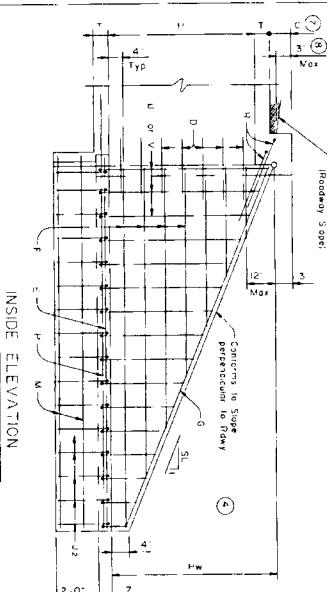

Designated according to current ASTM D Standard

Interpret Specifications

All concrete shall be Class C and all air shall have a minimum compressive strength of 3500 psi.

All reinforcing bars shall be deformed to provide a minimum of 60% bond.

Reinforcing bars shall be furnished in the form of a continuous rod, with lap splices, or welded lap splices, or eliminated as directed by the Engineer.

The U.S. steel for additional dimensions and

The quantities for concrete and reinforcing steel resulting from the formulas given on this sheet are for Contractor's information only.

- ① Exposed Bars P 3.3- " minimum, not within 50 ft of Bar Current." as necessary, to provide clear cover and minimum between 20 ft.
- ② Quantities shown are based on cut or average soil height for two adjacent structural units, and determine total length of the two wings and/or the totalized cut by the Levee

- ⑧ For fence safety, curb heights and end heights shall be adjusted, if necessary, to provide a maximum height of 4'-0" and a minimum height of 3'-0". The fence shall be made of reinforced and no cast-in-place compensation will be allowed for TP 3' width.



Texas Department of Transportation
Bridge Division

CONCRETE WINGWALLS

WITH FLARED WINGS FOR

0° SKEW BOX CULVERTS

FW-O










For Reference Only
Not in COH ETS

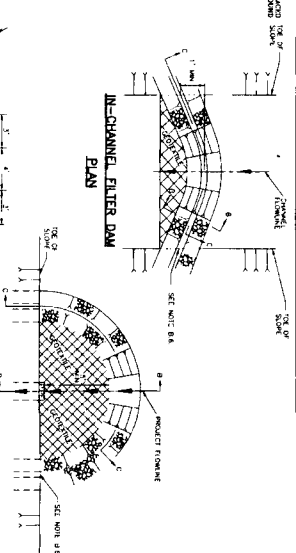

SECTION B-B

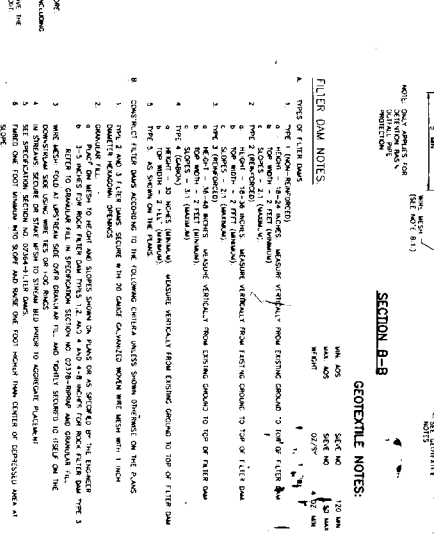

For Reference
May 10 2011

SCOTT C. SWEENEY

REGISTERED MAIL ENGINE


6-11-09

RECEIVED

2001 EDITION





