

REVIEW BY FORT BEND COUNTY COMMISSIONERS COURT

On this 23 day of JULY, 2013, Commissioners Court came on to be heard and reviewed the accompanying notice of TEX - STAR SERVICES, INC.

Job Location ROBINOWITZ DITCH

Dated 07/11/13 Bond No. 5164855, Permit No. 84392 to make use of certain Fort Bend County property subject to, "A Revised Order Regulating the Laying, Construction, Maintenance, and Repair of Buried Cables, Conduits, and Pole Lines, In, Under, Across or Along Roads, Streets, Highways, and Drainage Ditches in Fort Bend County, Texas, Under the Jurisdiction of the Commissioners Court of Fort Bend County, Texas," as passed by the Commissioners Court of Fort Bend County, Texas, date the 3rd day of August, 1987, recorded in Volume _____ of the Minutes of the Commissioners Court of Fort Bend County, Texas, to the extent that such order is not inconsistent with Article 1436a, Vernon's Texas Civil Statutes. Upon Motion of Commissioner Meyers, seconded by Commissioner Patterson, duly put and carried, it is ORDERED, ADJUGED AND DECREED that said notice of said above purpose is hereby acknowledged by the Commissioners Court of Fort Bend County, Texas, and that said notice be placed on record according to the regulation order thereof.

Notes:

1. Evidence of review by the Commissioners Court must be kept on the job site and failure to do so constitutes grounds for job shutdown.
2. Written notices are required:
 - a. 48 hours in advance of construction start up, and
 - b. When construction is completed and ready for final inspection

Mail notices to: Permit Administrator
Fort Bend County Engineering
P.O. Box 1449
Rosenberg, Texas 77471
281-633-7500

3. This permit expires one (1) year from date of permit if construction has not commenced.

By [Signature]
County Engineer

By _____
Drainage District Engineer/Manager

Presented to Commissioners Court and approved.

Recorded in Volume 7-23-13
Minutes of Commissioners Court.

Clerk of Commissioners Court
By [Signature]
Deputy

**PERFORMANCE BOND COVERING ALL CABLE, CONDUIT AND/OR POLE LINE
ACTIVITY IN, UNDER, ACROSS OR ALONG FORT BEND COUNTY ROADS
AUTHORIZED**

BOND NO 5164855
THE STATE OF TEXAS §

KNOW ALL MEN BY THESE PRESENTS:
COUNTY OF FORT BEND §

THAT WE, Tex-Star Services, Inc. whose address is 14027 Chrisman Houston, TX 77039, Texas, hereinafter called the Principal, and SureTec Insurance Company, a Corporation existing under and by virtue of the laws of the State of Texas and authorized to do an indemnifying business in the State of Texas, and whose principal office is located at 1330 Post Oak Blvd., Suite 1100 Houston, TX 77056, whose officer residing in the State of Texas, authorized to accept service in all suits and actions brought within said State is Steven D. Nelson and whose address is 9737 Great Hills Trail, Suite 320, Austin, TX 78759, hereinafter called the Surety, are held and firmly bound unto, **Robert E. Hebert, County Judge of Fort Bend County, Texas, or his successors in office, in the full sum of** Five Thousand Dollars (\$ 5,000.00) current, lawful money of the United States of America, to be paid to said Robert E. Hebert, County Judge of Fort Bend County, Texas, or his successors in office, to which payment well and truly to be made and done, we, the undersigned, bind ourselves and each of us, our heirs, executors, administrators, successors, assigns, and legal representatives, jointly and severally, by these presents.

THE CONDITION OF THIS BOND IS SUCH THAT, WHEREAS, the above bounden principal contemplates laying, constructing, maintaining and/or repairing one or more cables, conduits, and/or pole lines in, under, across and/or along roads, streets and highways in the County of Fort Bend, and the State of Texas, under the jurisdiction of the Commissioners' Court of Fort Bend County, Texas, pursuant to the Commissioners' Court order adopted on the 1st day of December, A.D. 1980, recorded in Volume 13, of the Commissioners' Court Minutes of Fort Bend County, Texas, regulating same, which Commissioners' Court order is hereby referred to and made a part hereof for all purposes as though fully set out herein.



AND WHEREAS, the principal desires to provide Fort Bend County with a performance bond covering all such cable, conduit and/or pole line activity;

NOW, THEREFORE, if the above bounden principal shall faithfully perform all its cable, conduit and/or pole line activity (including, but not limited to the laying, construction, maintenance and/or repair of cables, conduits and/or pole lines) in, under, across and/or along roads, streets and highways in the County of Fort Bend and State of Texas, under the jurisdiction of the Commissioners Court of Fort Bend County, Texas, pursuant to and in accordance with minimum requirements and conditions of the above mentioned Commissioners' Court order set forth and specified to be by said principal done and performed, at the time and in the manner therein specified, and shall pay over and make good and reimburse Fort Bend County, all loss and damages which Fort Bend County may sustain by reason of any failure or default on the part of said principal, then this obligation shall be null and void otherwise to remain in full force and effect.

This bond is payable at the County Courthouse in the County of Fort Bend and State of Texas.

It is understood that at any time Fort Bend County deems itself insecure under this bond, it may require further and/or additional bonds of the principal.

EXECUTED this 2nd **day of** July, 2013.

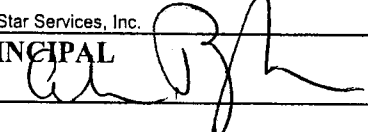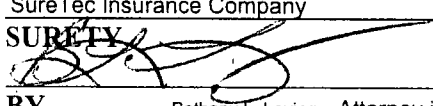Tex-Star Services, Inc.
PRINCIPAL

BY
SureTec Insurance Company
SURETY

BY Bethany L. Loving, Attorney in Fact

SureTec Insurance Company

LIMITED POWER OF ATTORNEY

Know All Men by These Presents, That SURETEC INSURANCE COMPANY (the "Company"), a corporation duly organized and existing under the laws of the State of Texas, and having its principal office in Houston, Harris County, Texas, does by these presents make, constitute and appoint

Bethany L. Loving

its true and lawful Attorney-in-fact, with full power and authority hereby conferred in its name, place and stead, to execute, acknowledge and deliver any and all bonds, recognizances, undertakings or other instruments or contracts of suretyship to include waivers to the conditions of contracts and consents of surety for:

Principal: Tex-Star Services, Inc.

Obligee: Fort Bend County Judge

Amount: \$ 5,000.00

and to bind the Company thereby as fully and to the same extent as if such bond were signed by the President, sealed with the corporate seal of the Company and duly attested by its Secretary, hereby ratifying and confirming all that the said Attorney-in-Fact may do in the premises. Said appointment is made under and by authority of the following resolutions of the Board of Directors of the SureTec Insurance Company:

Be it Resolved, that the President, any Vice-President, any Assistant Vice-President, any Secretary or any Assistant Secretary shall be and is hereby vested with full power and authority to appoint any one or more suitable persons as Attorney(s)-in-Fact to represent and act for and on behalf of the Company subject to the following provisions:

Attorney-in-Fact may be given full power and authority for and in the name of and of behalf of the Company, to execute, acknowledge and deliver, any and all bonds, recognizances, contracts, agreements or indemnity and other conditional or obligatory undertakings and any and all notices and documents canceling or terminating the Company's liability thereunder, and any such instruments so executed by any such Attorney-in-Fact shall be binding upon the Company as if signed by the President and sealed and effected by the Corporate Secretary.

Be it Resolved, that the signature of any authorized officer and seal of the Company heretofore or hereafter affixed to any power of attorney or any certificate relating thereto by facsimile, and any power of attorney or certificate bearing facsimile signature or facsimile seal shall be valid and binding upon the Company with respect to any bond or undertaking to which it is attached. (Adopted at a meeting held on 20th of April, 1999.)

In Witness Whereof, SURETEC INSURANCE COMPANY has caused these presents to be signed by its President, and its corporate seal to be hereto affixed this 21st day of March, A.D. 2013.

SURETEC INSURANCE COMPANY


By: 
John Knox Jr., President


State of Texas
County of Harris

SS:




On this 21st day of March, A.D. 2013 before me personally came John Knox Jr., to me known, who, being by me duly sworn, did depose and say, that he resides in Houston, Texas, that he is President of SURETEC INSURANCE COMPANY, the company described in and which executed the above instrument; that he knows the seal of said Company; that the seal affixed to said instrument is such corporate seal; that it was so affixed by order of the Board of Directors of said Company; and that he signed his name thereto by like order.

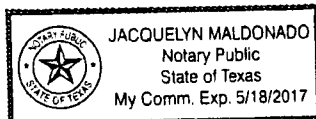

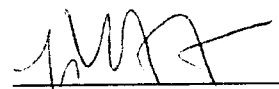
Jacquelyn Maldonado, Notary Public
My commission expires May 18, 2017

I, M. Brent Beaty, Assistant Secretary of SURETEC INSURANCE COMPANY, do hereby certify that the above and foregoing is a true and correct copy of a Power of Attorney, executed by said Company, which is still in full force and effect; and furthermore, the resolutions of the Board of Directors, set out in the Power of Attorney are in full force and effect.

Given under my hand and the seal of said Company at Houston, Texas this 2nd day of July, 2013, A.D.

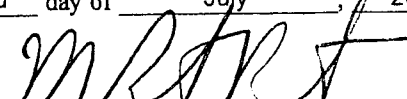
M. Brent Beaty, Assistant Secretary

Any instrument issued in excess of the penalty stated above is totally void and without any validity.
For verification of the authority of this power you may call (713) 812-0800 any business day between 8:00 am and 5:00 pm CST.

<p style="text-align: center;">SureTec Insurance Company THIS BOND RIDER CONTAINS IMPORTANT COVERAGE INFORMATION</p>
--

Statutory Complaint Notice

To obtain information or make a complaint: You may call the Surety's toll free telephone number for information or to make a complaint at: 1-866-732-0099. You may also write to the Surety at:

SureTec Insurance Company
9737 Great Hills Trail, Suite 320
Austin, Tx 78759

You may contact the Texas Department of Insurance to obtain information on companies, coverage, rights or complaints at 1-800-252-3439. You may write the Texas Department of Insurance at:

PO Box 149104
Austin, TX 78714-9104
Fax#: 512-475-1771
Web: <http://www.tdi.state.tx.us>
Email: ConsumerProtection@tdi.state.tx.us

PREMIUM OR CLAIM DISPUTES: Should you have a dispute concerning your premium or about a claim, you should contact the Surety first. If the dispute is not resolved, you may contact the Texas Department of Insurance.

Terrorism Risks Exclusion

The Bond to which this Rider is attached does not provide coverage for, and the surety shall not be liable for, losses caused by acts of terrorism, riot, civil insurrection, or acts of war.

COUNTY OF FORT BEND

Engineering Department

P.O. BOX 1449

Rosenberg, Texas 77471-1449

Johnny Ortega

Permit Administrator

1124 Blume Road

Phone: (281) 341-7500

PERMIT APPLICATION REVIEW FORM FOR CABLE, CONDUIT, AND POLE LINE ACTIVITY IN FORT BEND COUNTY

PERMIT NO. 084392

The following "Notice of Proposed Cable, Conduit, and/or Pole Line activity in Fort Bend County" and accompanying attachments have been reviewed and the notice conforms to appropriate regulations set by Commissioner's Court of Fort Bend County, Texas.

- X (1) Complete Application Form.
- X a. Name of road, street, and/or drainage ditch affected.
- X b. Vicinity map showing course of direction.
- X c. Plans and specifications.

- X (2) Bond:
- District Attorney, approval when applicable.
- Perpetual bond currently posted.
- No.
- Amount
- X Performance bond submitted.
- No. 5164855
- Amount \$5,000.00
- Cashier's Check.
- No.
- Amount

- (3) Verbal permission given for emergencies, to start construction before approved in Commissioner's Court.

 Precinct Engineer Acknowledgment


 Date

 Precinct Commissioner Acknowledgment

 Date

- (4) 
- Drainage District Approval when applicable

We have reviewed this project and agree it meets minimum requirements.

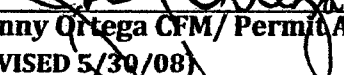
Johnny Ortega CFM/ Permit Administrator
(REVISED 5/30/08)

07/08/2013
Date

**NOTICE OF PROPOSED CABLE, CONDUIT AND/OR POLE LINE ACTIVITY
IN, UNDER, ACROSS OR ALONG ROADS, STREETS, HIGHWAYS AND DRAINAGE DITCHES
IN FORT BEND COUNTY**

APPLICANT'S JOB NO. _____

PERMIT No. 84392 PCT. No. 1

BOND No. 516 48 55

Formal notice is hereby given that TEX-STAR Services, Inc.
proposes to lay, construct, maintain and/or repair cable, conduit and/or pole line, in, under,
across, or along roads, streets, highways and drainage ditches in Fort Bend County, as follows:

In, Under, or Across Roads and/or Drainage Ditches

Road or Ditch Name	Distance & Direction From Nearest Intersection	Length of Crossing	Type of Construction Bored: Jacked: Driven: Cased
<u>ROBINOWITZ DITCH</u>	:	:	:
<u>750' EAST of HUNTINGTON Rd.</u>	:	:	:
<u>65' BRIDGE</u>	:	:	<u>X</u>

Along Roads and/or Drainage Ditches

Road or Ditch Name	Distance & Direction From Nearest Intersection	To	Distance
:	:	:	:
:	:	:	:
:	:	:	:

General Description

NEW BRIDGE CROSSING

The location and description of the proposed installation and appurtenances is more fully shown on the attached detail drawings. The laying, construction, maintenance and/or repair of the proposed installation shall be subject to "A Revised Order Regulating the Laying, Construction, Maintenance and/or Repair of Cables, Conduits, and/or Pole Lines, in, Under, Across, or Along Roads, Streets, Highways and Drainage Ditches in Fort Bend County, Texas, Under the Jurisdiction of the Commissioners Court of Fort Bend County, Texas," as passed by Commissioners Court of Fort Bend County, Texas, dated the 3rd. day of August, 1987, recorded in Volume 639 of the Minutes of the Commissioners Court of Fort Bend County, Texas.

Written notices are required: 1) 48 hours in advance of start of construction and
2) when construction is complete and ready for final inspection.

Mail to: Permit Administrator/Fort Bend County Engineering
P.O. Box 1449, Rosenberg, TX 77471.

Violation of requirements shall constitute grounds for job shut down.

COMPANY NAME: Centerpoint / TEX-STAR SERVICES

Glen Byler
(Signature)

NAME & TITLE Glen Byler
(Please Print)

DATE 7/2/13

ADDRESS 14027 CHRISMAN

HOU. TX 77039
(Street/P.O. Box)

City State Zip

TELEPHONE NO: 713-851-1734
(accessible 24 hrs/day, 7 days/week)

Does project
comply with Fort
Bend County
Outdoor Lighting
Ordinance?

Yes ()

No (X)

FORT BEND COUNTY
DEVELOPMENT PERMIT APPLICATION NUMBER: _____

1. NAME OF APPLICANT: TEX-STAR SERVICES, INC.
MAILING ADDRESS: 14027 CHRISMAN, HOUSTON, 77039
PHONE NUMBER: 281 590 4577
NAME OF OWNER (IF DIFFERENT): CENTERPOINT ENERGY
ADDRESS OF OWNER: P.O. BOX 1700, HOUSTON, 77002
PHONE NUMBER: 713 207 6480

2. LOCATION OF PROPERTY (Complete as Appropriate)

H436 Rosenberg 77471
Number & Street Name
0083 H4 SCOTT TRACT 229
Name of Subdivision Section No. Block No. Lot No.
5956 ABSTRACT 7A 10.66
Name & No. of Survey/Abstract Acreage
(Attached meets and bounds survey description.)

CENTERPOINT ENERGY 713 207 6480
SURVEYOR OF PROPOSED CONSTRUCTION PHONE NUMBER

4. NATURE OF PROPOSED CONSTRUCTION

() Residential () Non-residential
(X) Alteration of Natural Waterway or Drainage Course
() Placement of Fill () Other

5. DESCRIPTION OF PROPOSED CONSTRUCTION

() New Construction
() Substantial Improvement to Existing Structure
() House () Mobile Home () Non-Residential
(X) Other Replacement

6. DOES PROJECT COMPLY WITH FORT BEND COUNTY OUTDOOR LIGHTING ORDINANCE? YES () NO (X)

7. IF REQUESTED, APPLICANT WILL PROVIDE ONE COPY OF PLANS AND SPECIFICATIONS OF THE PROPOSED CONSTRUCTION.

Ch Bgh 7/2/13
SIGNATURE OF APPLICANT DATE

For use by County Administrator

IS THE PROPERTY LOCATED IN AN AREA OF SPECIAL FLOOD HAZARD?

() YES () NO

IS ADDITIONAL INFORMATION REQUIRED? () YES () NO

ARE OTHER COUNTY REGULATIONS REQUIRED: () SEPTIC SYSTEM PERMIT,
() OTHER

() EXEMPTION CERTIFICATE REQUIRED
() DEVELOPMENT PERMIT REQUIRED
() IMPACT FEE AREA

FIRM PANEL NO/DATE _____
LOMR - DATE _____
CONST. TYE _____ PCT.# _____
SUBD. SLAB ELEV _____
ETJ _____

Judge Robert E. Hebert/County Administrator

BY: Johnny Ortega CFM/Permit Administrator

Date

Rev. 06/18/04

DRAINAGE DISTRICT

Fort Bend County, Texas

June 28, 2013

Mr. Brian X. Tao, P.E.
TTL Corp
P.O. Box 1537
Cypress, TX 77410-1537
Phone: (713) 501-6993
Fax: (281) 213-9535

Re: Proposed Centerpoint Energy Crossing Replacement on Robinowitz Ditch

Dear Mr. Tao:

The Fort Bend County Drainage District ("Drainage District") has received the above referenced construction plans along with supporting calculations and geotechnical report. A hydraulic study of the proposed bridge crossing was previously submitted and approved by the Drainage District on August 24th, 2012. Upon review the documents appear to meet the minimum requirements of the *Fort Bend County Drainage Criteria Manual*.

Sheet 2 of the construction plans requires the contractor to contact the Drainage District at least one week in advance of starting construction. Sheet 4 of the construction plans specifically notes that the contractor and/or Centerpoint Energy shall coordinate all rip-rap replacement with the Drainage District and neighboring private property owners.

Please also note that the contractor must obtain a permit from Mr. Johnny Ortega with the Fort Bend County Engineering Department, (281) 633-7500, prior to any work within the Fort Bend County Drainage District right-of-way. 7502

Subject to the conditions listed in the previous two paragraphs being met, the Drainage District interposes no objection to the proposed "Centerpoint Energy Crossing Replacement on Robinowitz Ditch" project.

Please give me a call if you have any questions.

Sincerely,




Jeffrey T. Janeczek, P.E., C.F.M.
Assistant to the Engineer
Fort Bend County Drainage District








[illegible][illegible][illegible][illegible]

1. CONTRACTOR SHALL MAINTAIN UNLIFT PROTECTION DEVICES AND REINFORCED ALUMINUM BARRETS AT LOCATIONS SHOWN ON THE TYPICAL SECTION WATER POLLUTION PREVENTION (SWPP) PLANS TO KEEP SOLIDS AND /OR EXCAVATED MATERIALS FROM ENTERING INTO THE STORM WATER DITCHES. EVENTUALLY PULLING THE REMOVING STRIP.
2. DURING THE DEMOLITION PHASE OF THE PROJECT, CONTRACTOR SHALL SCHEDULE THE WORK IN SHORT SEQUENCES SO THAT EXCAVATED MATERIAL CAN BE QUICKLY HAULED AWAY FROM THE SITE AND NOT ALLOW IT FROM STAYING UNCOLLECTED ON THE EXISTING HIGHWAY. ANY LOOSE EXCAVATED MATERIAL WHICH FALLS ON PAVEDWAYS OR DRIVEWAYS SHALL BE SWEEPED AWAY AND THE EXCAVATED AREA REPAVED.
3. CONTRACTOR SHALL CLEAN UP ON THE EXISTING STREET INTERSECTIONS AND DRIVEWAYS DAILY, AS NECESSARY TO REMOVE ANY EXCESS WOOD, SILT OR ROCK TRUCKED FROM THE EXCAVATED AREA.
4. CONTRACTOR SHALL FOLLOW GOOD HOUSEKEEPING PRACTICES DURING THE CONSTRUCTION OF THE PROJECT. ALWAYS CLAIMING UP DIRT AND LOOSE MATERIAL AS CONSTRUCTION PROGRESSES.
5. CONTRACTOR TO INSPECT AND MAINTAIN THE AREAS LISTED BELOW AT LEAST ONE EVERY FOURTEEN (14) CALENDAR DAYS AND WITHIN 24 HOURS OF THE END OF A STORM EVENT OF 3.0 INCHES OR GREATER.
6. DISTURBED AREAS OF THE CONSTRUCTION SITE THAT HAVE NOT BEEN FINALLY STABILIZED AREAS USED FOR STORAGE OF MATERIALS SHALL NOT BE EXPOSED TO PRECIPITATION.
7. STRUCTURAL CONTROL MEASURES LOCATIONS WHERE VEHICLES ENTER ON THE SITE
8. CONTRACTOR TO BE RESPONSIBLE TO MAINTAIN EXISTING DITCHES AND /OR OULVERTS FOR UNSTRUCTURED SLOPES. SLOPES SHALL BE REPAVED BY SEEDING ON SLOPING SLOPES 4:1 OR STEEPER SHALL BE REPAVED BY SLOPE SODDING.

1. WHERE NOT BOLD COUNTY DRAINAGE DISTRICT AT 261-242-2643, AT LEAST ONE WEEK PRIOR TO CONSTRUCTION.
2. PROTECT, MAINTAIN, AND RESTORE EXISTING DRAINAGE SYSTEMS.
3. ESTABLISH THREE GRASSES ON ALL DISTURBED AREAS WITHIN THE CHANNEL, FRONT-OF-WAY, EXISTING SIDEWALK, DRIVEWAY, AND WHERE STRUCTURAL EROSION OCCURRED. GRASSES SHALL BE: 1. BERMUDA GRASS, 2. FESCUE GRASS, 3. TALL FESCUE GRASS, AND NO EROSION ON TILLS GREATER THAN 4".
4. EXISTING CHANNELS TO BE LEFT IN PLACE UNLESS THERE IS A PROVEN NEED FOR RECONSTRUCTION. IF RECONSTRUCTION IS REQUIRED, THE CHANNEL SHALL BE RECONSTRUCTED TO MEET THE FOLLOWING CRITERIA:
5. MAINTAIN FLOW IN CHANNEL, DURING CONSTRUCTION AND RESTORE CHANNEL TO ORIGINAL CONDITION.
6. REMOVE ALL EXCAVATED MATERIAL FROM THE DRAINAGE FRONT-OF-WAY AND DISPOSE THEM OFFSITE OUTSIDE FLOODPLAIN. NO FILL IS TO BE PLACED WITHIN A DESIGNATED FLOODPLAIN AREA.
7. OBTAIN AND COMPLY WITH ALL APPLICABLE CITY, COUNTY, STATE, AND FEDERAL PERMITS AND APPROVALS, WITH ASSISTANCE FROM ENGINEER, IF NECESSARY.

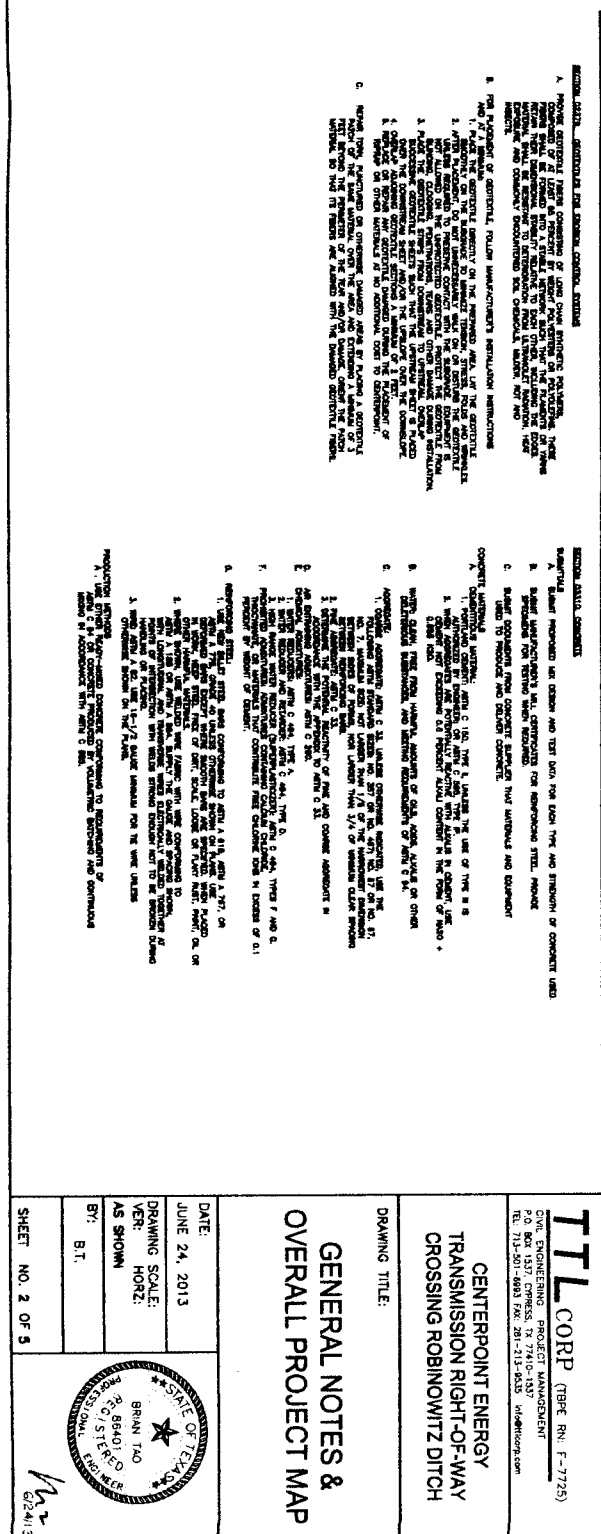[illegible][illegible]


Revisions	Date

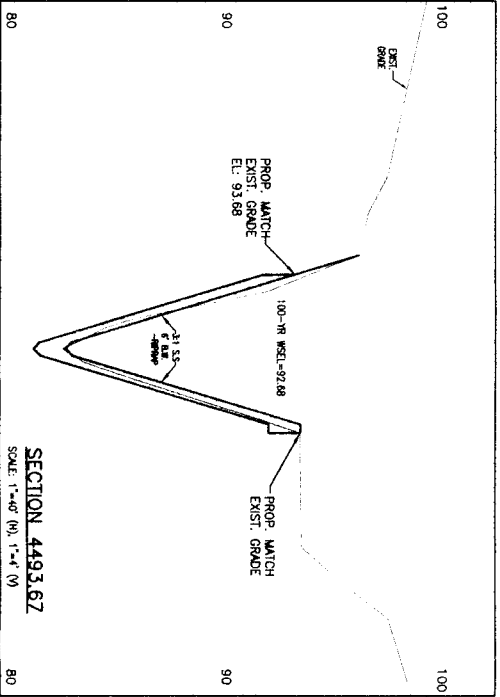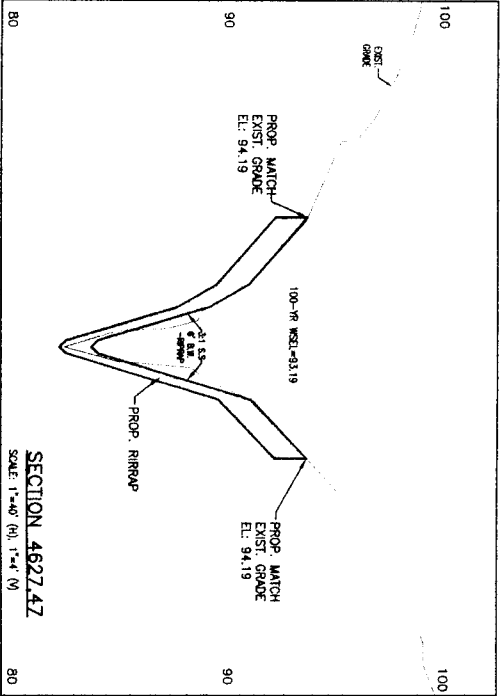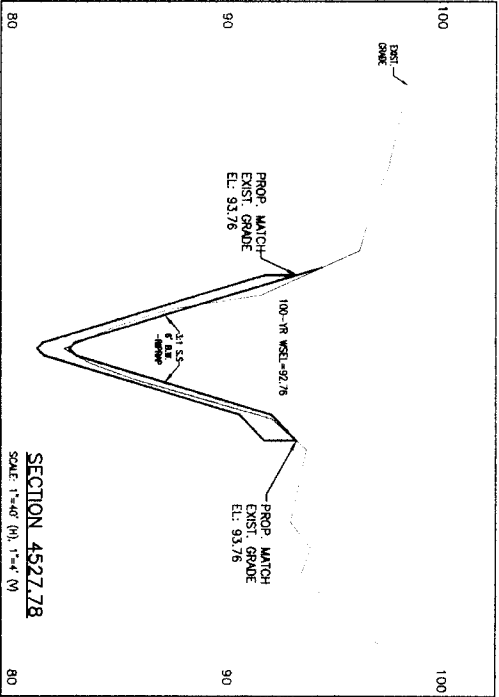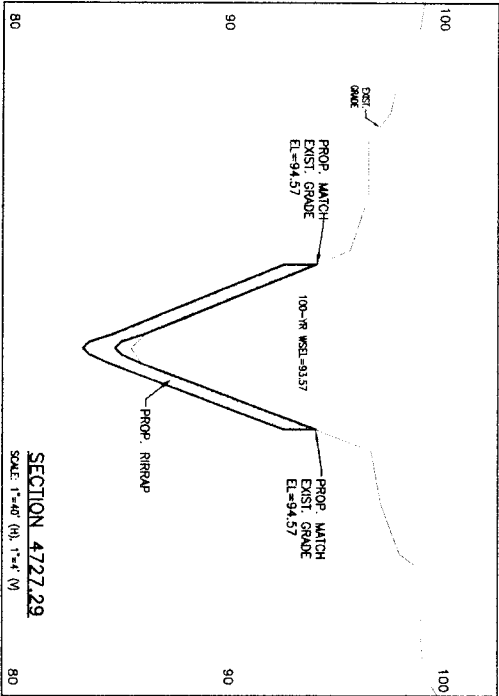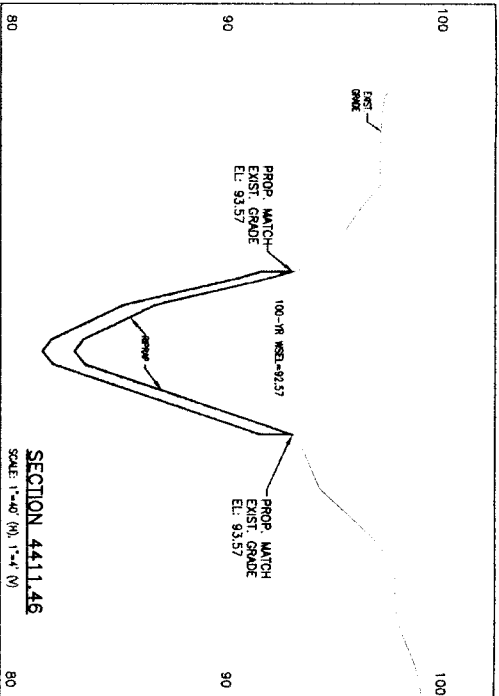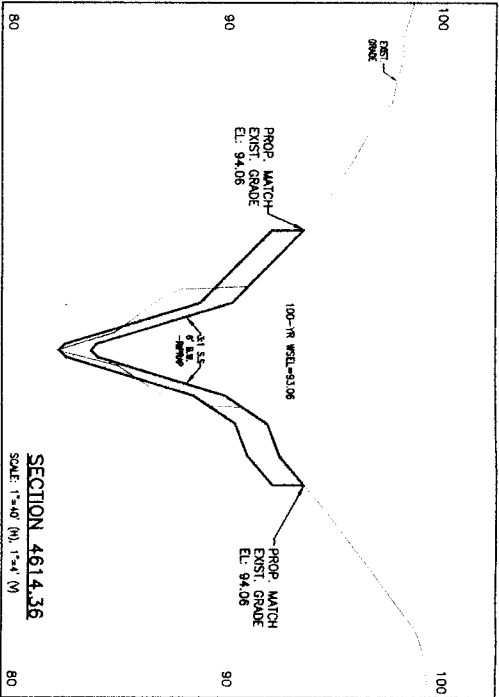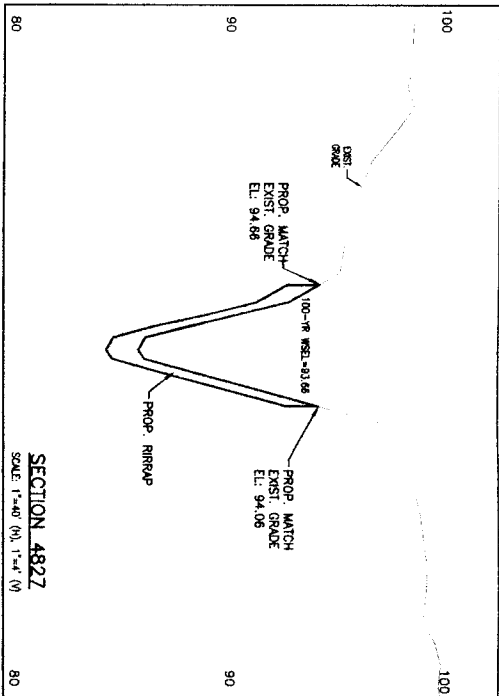


TTL CORP (TYPE RN: F-7725) <small>CIVIL ENGINEERING PROJECT MANAGEMENT P.O. BOX 1537, CRESSK, TX 77410-1537 TEL: 713-501-6993 FAX: 281-713-6135 info@ttlcorp.com</small>	
CENTERPOINT ENERGY TRANSMISSION RIGHT-OF-WAY CROSSING ROBINOWITZ DITCH	
DRAWING TITLE: 	
STREAM CROSS-SECTIONS	
DATE:	JUNE 24, 2013
DRAWING SCALE:	AS SHOWN
BY:	B.T.
SHEET NO. 5 OF 5	



6/24/13

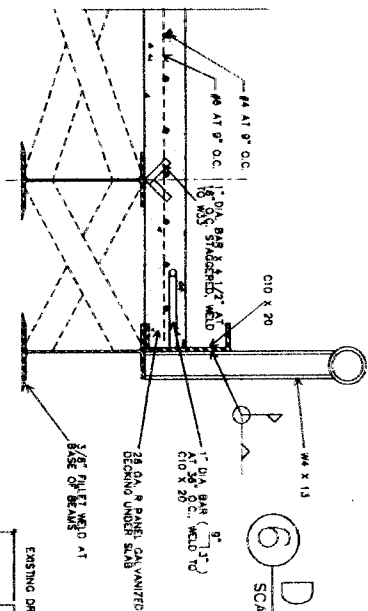


6
DETAIL
SCALE: 1" = 1'-0"

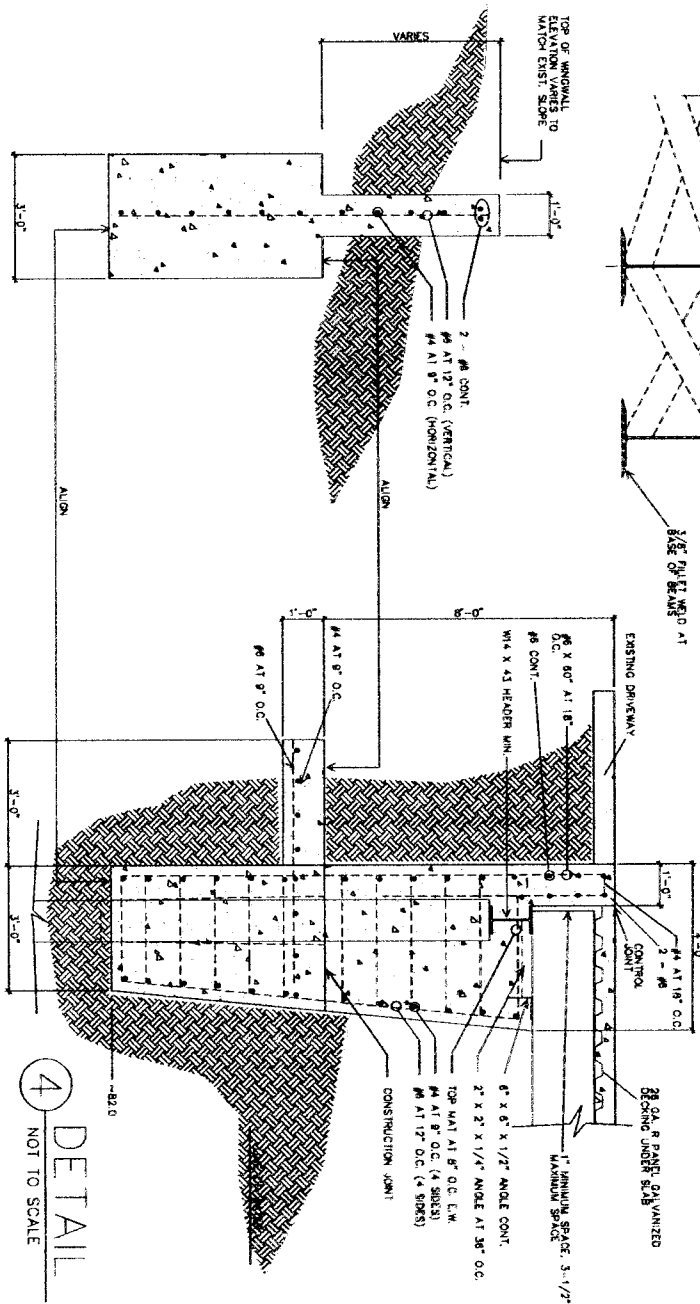


4
DETAIL
NOT TO SCALE


5
DETAIL
SCALE: 1/2" = 1'-0"

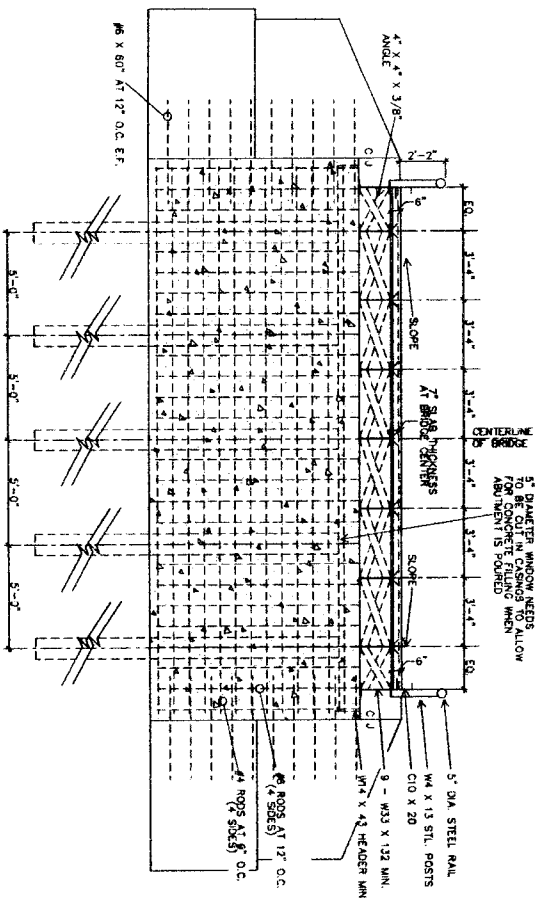


3
DETAIL AT FOUNDATION
NOT TO SCALE

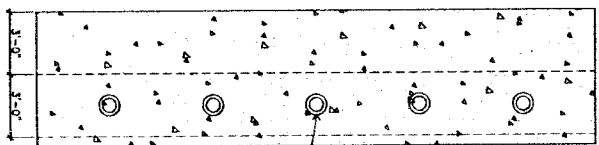

1B
PLAN
DETAIL
NOT TO SCALE

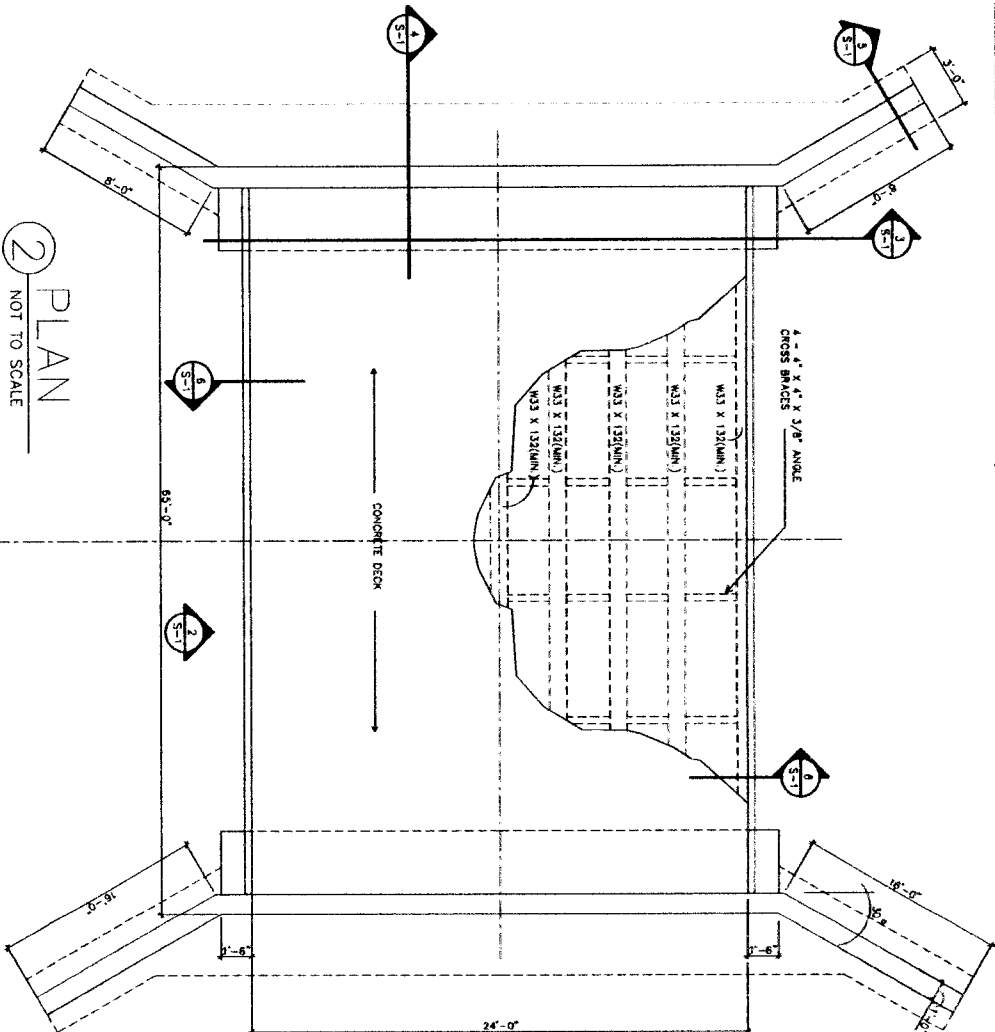

2
PLAN
NOT TO SCALE

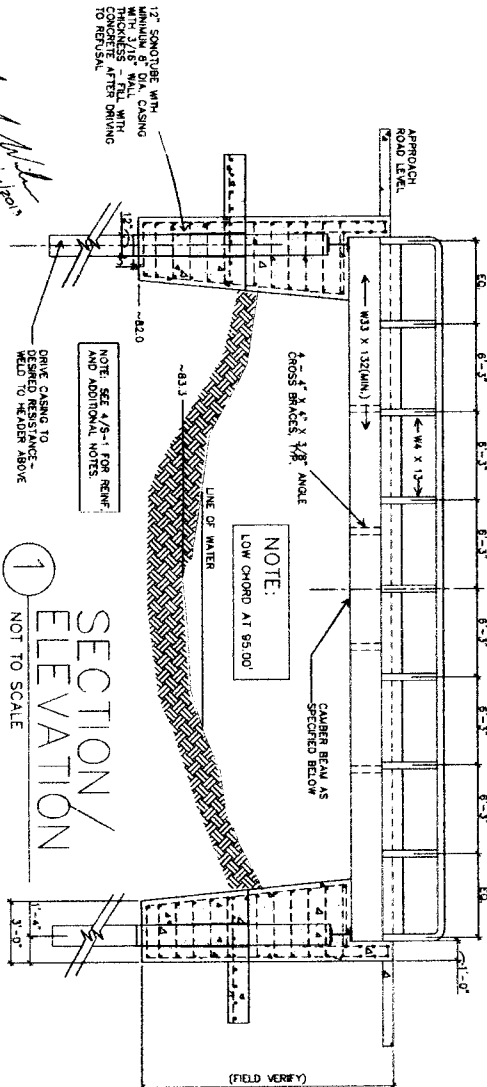

1
SECTION
ELEVATION
NOT TO SCALE

GENERAL NOTES AND SPECIFICATIONS:

- CAMBER BEAMS 2 INCHES
- LIVE LOAD = 135,000 CAPACITY
- CONCRETE STRENGTH: 1000 PSI @ 28 DAYS
- SLAB - 4000 PSI @ 28 DAYS
- ALL STRUCTURAL SECTIONS AND PLATE STEEL SHALL BE A.S.T.M. A36-78 SUBJECT TO INSPECTION AND APPROVAL OF THE COUNTY. STRUCTURAL PIPE SHALL HAVE A MINIMUM TENSILE POINT = 35,000 PSI. ALL MATERIALS SHALL BE NEW TOP QUALITY SUBSISTED TO INSPECTION AND APPROVAL OF THE COUNTY. STRUCTURAL STEEL CONNECTIONS SHALL BE FULL STRENGTH WELDED JOINTS. WELDING SHALL BE DONE IN ACCORDANCE WITH AMERICAN WELDING SOCIETY REQUIREMENTS EXCEPT WHERE SHOWN OTHERWISE. REINFORCING STEEL FOR CONCRETE SHALL BE HIGH BOND BARS CONFORMING TO A.S.T.M. A-65. EXPOSED STRUCTURAL METAL SURFACES SHALL BE PAINTED WITH INORGANIC ZINC COATING.



CENTERPOINT ENERGY BRIDGE
ROBINOWITZ DITCH - CONC

ROSENBERG, TEXAS

**WILSON
ENGINEERING
COMPANY, PLLC**
F-7678
3063 OUTLET CENTER DR
SEALY, TEXAS 77474
PHONE: 979-885-3344
FAX: 979-885-3379
www.wilsonengr.com

PROJ. ARCH. PROJ. NUMBER
DRAWN BY 96-286
CHECKED BY

TITLE
FOUNDATION
DESIGN

SHEET

S-1

OF SHEETS

ISSUES AND REVISIONS		
I.	R.	DATE
1.	DESCRIPTION	DATE
1.	INSIDE	11-20-12
2.	REVISION FOR OWNER 12-24-13	
3.	OWNER'S	