

REVIEW BY FORT BEND COUNTY COMMISSIONERS COURT

On this 07 day of JANUARY, 2014, Commissioners Court came on to be heard and reviewed the accompanying notice of ALLGOOD CONSTRUCTION COMPANY, INC.

Job Location MEADOW RANCH PARKWAY

Dated 12/23/13 Bond No. 105996834, Permit No. 84478 to make use of certain Fort Bend County property subject to, "A Revised Order Regulating the Laying, Construction, Maintenance, and Repair of Buried Cables, Conduits, and Pole Lines, In, Under, Across or Along Roads, Streets, Highways, and Drainage Ditches in Fort Bend County, Texas, Under the Jurisdiction of the Commissioners Court of Fort Bend County, Texas," as passed by the Commissioners Court of Fort Bend County, Texas, date the 3rd day of August, 1987, recorded in Volume _____ of the Minutes of the Commissioners Court of Fort Bend County, Texas, to the extent that such order is not inconsistent with Article 1436a, Vernon's Texas Civil Statutes. Upon Motion of Commissioner Meyers, seconded by Commissioner Patterson, duly put and carried, it is ORDERED, ADJUGED AND DECREED that said notice of said above purpose is hereby acknowledged by the Commissioners Court of Fort Bend County, Texas, and that said notice be placed on record according to the regulation order thereof.

Notes:

1. Evidence of review by the Commissioners Court must be kept on the job site and failure to do so constitutes grounds for job shutdown.
2. Written notices are required:
 - a. 48 hours in advance of construction start up, and
 - b. When construction is completed and ready for final inspection

Mail notices to: Permit Administrator
Fort Bend County Engineering
301 JACKSON STREET
RICHMOND, Texas 77469
281-633-7500

3. This permit expires one (1) year from date of permit if construction has not commenced.

By

[Signature]
County Engineer

Presented to Commissioners Court and approved.

Recorded in Volume 1-2-14
Minutes of Commissioners Court.

By

N/A

Drainage District Engineer/Manager

Clerk of Commissioners Court

By [Signature]
Deputy

**PERFORMANCE BOND COVERING ALL CABLE, CONDUIT AND/OR POLE LINE
ACTIVITY IN, UNDER, ACROSS OR ALONG FORT BEND COUNTY ROADS**

AUTHORIZED

BOND NO 105996834

THE STATE OF TEXAS §

KNOW ALL MEN BY THESE PRESENTS:

COUNTY OF FORT BEND §

THAT WE, Allgood Construction Company, Inc. whose address is 2647 Joann St., Stafford, TX 77477, Texas, hereinafter called the Principal, and Travelers Casualty and Surety Company of America, a Corporation existing under and by virtue of the laws of the State of Connecticut and authorized to do an indemnifying business in the State of Texas, and whose principal office is located at 4650 Westway Park Blvd. Houston, TX 77041, whose officer residing in the State of Texas, authorized to accept service in all suits and actions brought within said State is Christopher H. Noble and whose address is 1301 E. Collins Blvd. Richardson, TX 75081, hereinafter called the Surety, and held and firmly bound unto, Robert E. Hebert, County Judge of Fort Bend County, Texas, or his successors in office, in the full sum of Five Thousand and no/100 Dollars (\$5,000.00--) current, lawful money of the United States of America, to be paid to said Robert E. Hebert, County Judge of Fort Bend County, Texas, or his successors in office, to which payment well and truly to be made and done, we, the undersigned, bind ourselves and each of us, our heirs, executors, administrators, successors, assigns, and legal representatives, jointly and severally, by these presents.

THE CONDITION OF THIS BOND IS SUCH THAT, WHEREAS, the above bounden principal contemplates laying, constructing, maintaining and/or repairing one or more cables, conduits, and/or pole lines in, under, across and/or along roads, streets and highways in the County of Fort Bend, and the State of Texas, under the jurisdiction of the Commissioners' Court of Fort Bend County, Texas, pursuant to the Commissioners' Court order adopted on the 1st day of December, A.D. 1980, recorded in Volume 13, of the Commissioners' Court Minutes of Fort Bend County, Texas, regulating same, which Commissioners' Court order is hereby referred to and made a part hereof for all purposes as though fully set out herein;

AND WHEREAS, the principal desires to provide Fort Bend County with a performance bond covering all such cable, conduit and/or pole line activity;

NOW, THEREFORE, if the above bounden principal shall faithfully perform all its cable, conduit and/or pole line activity (including, but not limited to the laying, construction, maintenance and/or repair of cables, conduits and/or pole lines) in, under, across and/or along roads, streets and highways in the County of Fort Bend and State of Texas, under the jurisdiction of the Commissioners Court of Fort Bend County, Texas, pursuant to and in accordance with minimum requirements and conditions of the above mentioned Commissioners' Court order set forth and specified to be by said principal done and performed, at the time and in the manner therein specified, and shall pay over and make good and reimburse Fort Bend County, all loss and damages which Fort Bend County may sustain by reason of any failure or default on the part of said principal, then this obligation shall be null and void, otherwise to remain in full force and effect.

This bond is payable at the County Courthouse in the County of Fort Bend and State of Texas.

It is understood that at any time Fort Bend County deems itself insecure under this bond, it may require further and/or additional bonds of the principal.

EXECUTED this 13th day of December, 2013.

Allgood Construction Company, Inc.

PRINCIPAL

Travelers Casualty and Surety Company of America

SURETY

BY Kelly J. Brooks, Attorney in fact



POWER OF ATTORNEY

Farmington Casualty Company
 Fidelity and Guaranty Insurance Company
 Fidelity and Guaranty Insurance Underwriters, Inc.
 St. Paul Fire and Marine Insurance Company
 St. Paul Guardian Insurance Company

St. Paul Mercury Insurance Company
 Travelers Casualty and Surety Company
 Travelers Casualty and Surety Company of America
 United States Fidelity and Guaranty Company

Attorney-In Fact No. 215018

Certificate No. 005540375

KNOW ALL MEN BY THESE PRESENTS: That Farmington Casualty Company, St. Paul Fire and Marine Insurance Company, St. Paul Guardian Insurance Company, St. Paul Mercury Insurance Company, Travelers Casualty and Surety Company, Travelers Casualty and Surety Company of America, and United States Fidelity and Guaranty Company are corporations duly organized under the laws of the State of Connecticut, that Fidelity and Guaranty Insurance Company is a corporation duly organized under the laws of the State of Iowa, and that Fidelity and Guaranty Insurance Underwriters, Inc., is a corporation duly organized under the laws of the State of Wisconsin (herein collectively called the "Companies"), and that the Companies do hereby make, constitute and appoint

C. A. McClure, Kelly J. Brooks, Kenneth L. Meyer, and Michelle Ulery

of the City of Houston, State of Texas, their true and lawful Attorney(s)-in-Fact, each in their separate capacity if more than one is named above, to sign, execute, seal and acknowledge any and all bonds, recognizances, conditional undertakings and other writings obligatory in the nature thereof on behalf of the Companies in their business of guaranteeing the fidelity of persons, guaranteeing the performance of contracts and executing or guaranteeing bonds and undertakings required or permitted in any actions or proceedings allowed by law.

IN WITNESS WHEREOF, the Companies have caused this instrument to be signed and their corporate seals to be hereto affixed, this 26th day of June, 2013.

Farmington Casualty Company
 Fidelity and Guaranty Insurance Company
 Fidelity and Guaranty Insurance Underwriters, Inc.
 St. Paul Fire and Marine Insurance Company
 St. Paul Guardian Insurance Company

St. Paul Mercury Insurance Company
 Travelers Casualty and Surety Company
 Travelers Casualty and Surety Company of America
 United States Fidelity and Guaranty Company



State of Connecticut
 City of Hartford ss.

By: Robert L. Raney
 Robert L. Raney, Senior Vice President

On this the 26th day of June, 2013, before me personally appeared Robert L. Raney, who acknowledged himself to be the Senior Vice President of Farmington Casualty Company, Fidelity and Guaranty Insurance Company, Fidelity and Guaranty Insurance Underwriters, Inc., St. Paul Fire and Marine Insurance Company, St. Paul Guardian Insurance Company, St. Paul Mercury Insurance Company, Travelers Casualty and Surety Company, Travelers Casualty and Surety Company of America, and United States Fidelity and Guaranty Company, and that he, as such, being authorized so to do, executed the foregoing instrument for the purposes therein contained by signing on behalf of the corporations by himself as a duly authorized officer.

In Witness Whereof, I hereunto set my hand and official seal.
 My Commission expires the 30th day of June, 2016.



Marie C. Tetreault
 Marie C. Tetreault, Notary Public

This Power of Attorney is granted under and by the authority of the following resolutions adopted by the Boards of Directors of Farmington Casualty Company, Fidelity and Guaranty Insurance Company, Fidelity and Guaranty Insurance Underwriters, Inc., St. Paul Fire and Marine Insurance Company, St. Paul Guardian Insurance Company, St. Paul Mercury Insurance Company, Travelers Casualty and Surety Company, Travelers Casualty and Surety Company of America, and United States Fidelity and Guaranty Company, which resolutions are now in full force and effect, reading as follows:

RESOLVED, that the Chairman, the President, any Vice Chairman, any Executive Vice President, any Senior Vice President, any Vice President, any Second Vice President, the Treasurer, any Assistant Treasurer, the Corporate Secretary or any Assistant Secretary may appoint Attorneys-in-Fact and Agents to act for and on behalf of the Company and may give such appointee such authority as his or her certificate of authority may prescribe to sign with the Company's name and seal with the Company's seal bonds, recognizances, contracts of indemnity, and other writings obligatory in the nature of a bond, recognizance, or conditional undertaking, and any of said officers or the Board of Directors at any time may remove any such appointee and revoke the power given him or her; and it is


FURTHER RESOLVED, that the Chairman, the President, any Vice Chairman, any Executive Vice President, any Senior Vice President or any Vice President may delegate all or any part of the foregoing authority to one or more officers or employees of this Company, provided that each such delegation is in writing and a copy thereof is filed in the office of the Secretary; and it is

FURTHER RESOLVED, that any bond, recognizance, contract of indemnity, or writing obligatory in the nature of a bond, recognizance, or conditional undertaking shall be valid and binding upon the Company when (a) signed by the President, any Vice Chairman, any Executive Vice President, any Senior Vice President or any Vice President, any Second Vice President, the Treasurer, any Assistant Treasurer, the Corporate Secretary or any Assistant Secretary and duly attested and sealed with the Company's seal by a Secretary or Assistant Secretary; or (b) duly executed (under seal, if required) by one or more Attorneys-in-Fact and Agents pursuant to the power prescribed in his or her certificate or their certificates of authority or by one or more Company officers pursuant to a written delegation of authority; and it is

FURTHER RESOLVED, that the signature of each of the following officers: President, any Executive Vice President, any Senior Vice President, any Vice President, any Assistant Vice President, any Secretary, any Assistant Secretary, and the seal of the Company may be affixed by facsimile to any Power of Attorney or to any certificate relating thereto appointing Resident Vice Presidents, Resident Assistant Secretaries or Attorneys-in-Fact for purposes only of executing and attesting bonds and undertakings and other writings obligatory in the nature thereof, and any such Power of Attorney or certificate bearing such facsimile signature or facsimile seal shall be valid and binding upon the Company and any such power so executed and certified by such facsimile signature and facsimile seal shall be valid and binding on the Company in the future with respect to any bond or understanding to which it is attached.

I, Kevin E. Hughes, the undersigned, Assistant Secretary, of Farmington Casualty Company, Fidelity and Guaranty Insurance Company, Fidelity and Guaranty Insurance Underwriters, Inc., St. Paul Fire and Marine Insurance Company, St. Paul Guardian Insurance Company, St. Paul Mercury Insurance Company, Travelers Casualty and Surety Company, Travelers Casualty and Surety Company of America, and United States Fidelity and Guaranty Company do hereby certify that the above and foregoing is a true and correct copy of the Power of Attorney executed by said Companies, which is in full force and effect and has not been revoked.

IN TESTIMONY WHEREOF, I have hereunto set my hand and affixed the seals of said Companies this 13th day of December, 20 13.

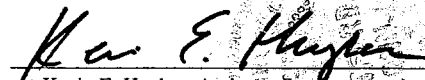
Kevin E. Hughes, Assistant Secretary



To verify the authenticity of this Power of Attorney, call 1-800-421-3880 or contact us at www.travelersbond.com. Please refer to the Attorney-In-Fact number, the above-named individuals and the details of the bond to which the power is attached.



IMPORTANT NOTICE

TO OBTAIN INFORMATION OR MAKE A COMPLAINT:

You may contact Travelers Casualty & Surety Company of America, Travelers Casualty & Surety Company, Travelers Indemnity Company, Standard Fire Insurance Company and/or Farmington Casualty Company for information or to make a complaint at:

Travelers Bond
Attn: Claims
1500 Market Street
West Tower, Suite 2900
Philadelphia, PA 19102

(267) 675-3000
(267) 675-3102 Fax

You may contact the Texas Department of Insurance to obtain the information on companies, coverages, rights or complaints at:

Texas Department of Insurance
P.O. Box 149104
Austin, TX 78714-9104

(800) 252-3439

ATTACH THIS NOTICE TO YOUR BOND. This notice is for information only and does not become a part or a condition of the attached document and is given to comply with Section 2253-021, Government Code, and Section 53.202, Property Code, effective September 1, 2001.

COUNTY OF FORT BEND

Engineering Department

301 JACKSON STREET
RICHMOND, Texas 77469

Johnny Ortega
Permit Administrator

1124 Blume Road
Phone: (281) 633-7500

PERMIT APPLICATION REVIEW FORM FOR CABLE, CONDUIT, AND POLE LINE ACTIVITY IN FORT BEND COUNTY

PERMIT NO. 101078

The following "Notice of Proposed Cable, Conduit, and/or Pole Line activity in Fort Bend County" and accompanying attachments have been reviewed and the notice conforms to appropriate regulations set by Commissioner's Court of Fort Bend County, Texas.

- X (1) Complete Application Form.
- X a. Name of road, street, and/or drainage ditch affected.
 - X b. Vicinity map showing course of direction.
 - X c. Plans and specifications.

- X (2) Bond:
- District Attorney, approval when applicable.
 - Perpetual bond currently posted.
 - No.
 - Amount
 - X Performance bond submitted.
 - No. 105996834
 - Amount \$5,000.00
 - Cashier's Check.
 - No.
 - Amount


- (3) Verbal permission given for emergencies, to start construction before approved in Commissioner's Court.

 Precinct Engineer Acknowledgment Date

 Precinct Commissioner Acknowledgment Date

- (4)
Drainage District Approval when applicable

We have reviewed this project and agree it meets minimum requirements.


Johnny Ortega CFM/ Permit Administrator
(REVISED 5/30/08)

12/23/2013
Date

**NOTICE OF PROPOSED CABLE, CONDUIT AND/OR POLE LINE ACTIVITY
IN, UNDER, ACROSS OR ALONG ROADS, STREETS, HIGHWAYS AND DRAINAGE DITCHES
IN FORT BEND COUNTY**

APPLICANT'S JOB NO. _____
 PERMIT No. 84478 PCT. No. 4
 BOND No. 105996834

Formal notice is hereby given that Allgood Construction Company, Inc.
 proposes to lay, construct, maintain and/or repair cable, conduit and/or pole line, in, under,
 across, or along roads, streets, highways and drainage ditches in Fort Bend County, as follows:

In, Under, or Across Roads and/or Drainage Ditches

Road or Ditch Name	Distance & Direction From Nearest Intersection	Length of Crossing	Type of Construction Bored: Jacked: Driven: Cased
Meadow Ranch Parkway	: 2000 LF North of West Bellfort	: 110 LF	: X : X : :
:	:	:	: : : :
:	:	:	: : : :

Along Roads and/or Drainage Ditches

Road or Ditch Name	Distance & Direction From Nearest Intersection	To	Distance
Meadow Ranch Parkway	: 2000 LF North of West Bellfort	North Along Meadow Ranch in Median	: 20 LF
:	:	:	:
:	:	:	:

General Description

110 LF 36" RCP Bore & Jack

20 LF 12" Waterline Offset Section in Median

The Location and description of the proposed installation and appurtenances is more fully shown on the attached detail drawings. The laying, construction, maintenance and/or repair of the proposed installation shall be subject to "A Revised Order Regulating the Laying, Construction, Maintenance and/or Repair of Cables, Conduits, and/or Pole Lines, In, Under, Across, or Along Roads, Streets, Highways and Drainage Ditches In Fort Bend County, Texas, Under the Jurisdiction of the Commissioners Court of Fort Bend County, Texas," as passed by Commissioners Court of Fort Bend County, Texas, dated the 3rd day of August, 1987, recorded in Volume 639 of the Minutes of the Commissioners Court of Fort Bend County, Texas.

Written notices are required: 1) 48 hours in advance of start of construction and
 2) when construction is complete and ready for final inspection.

Mail to: Permit Administrator/Fort Bend County Engineering
 P.O. Box 1449, Rosenberg, TX 77471.

Violation of requirements shall constitute grounds for job shut down.

<p>Does project comply with Fort Bend County Outdoor Lighting Ordinance?</p> <p>Yes ()</p> <p>No ()</p>
--

COMPANY NAME: Allgood Construction Company, Inc.

AGENT and/or OWNER

(Signature)

NAME & TITLE Roy Rodriguez, Vice President

(Please Print)

DATE December 16, 2013

ADDRESS 2647 Jo Ann Street



(Street/P.O. Box)

Stafford Texas 77477

City **State** **Zip**

TELEPHONE NO. 281-499-9621


(accessible 24 hrs/day, 7 days/week)

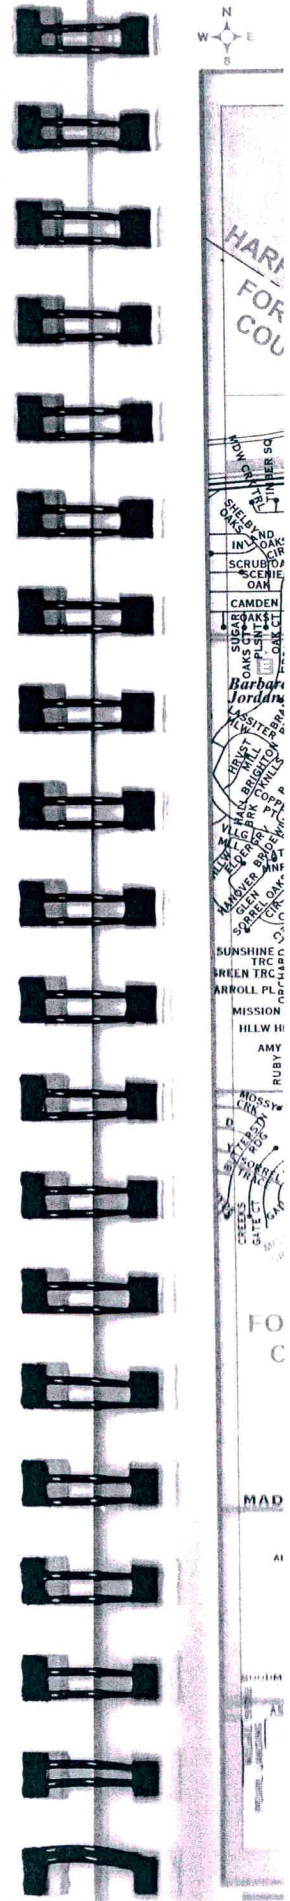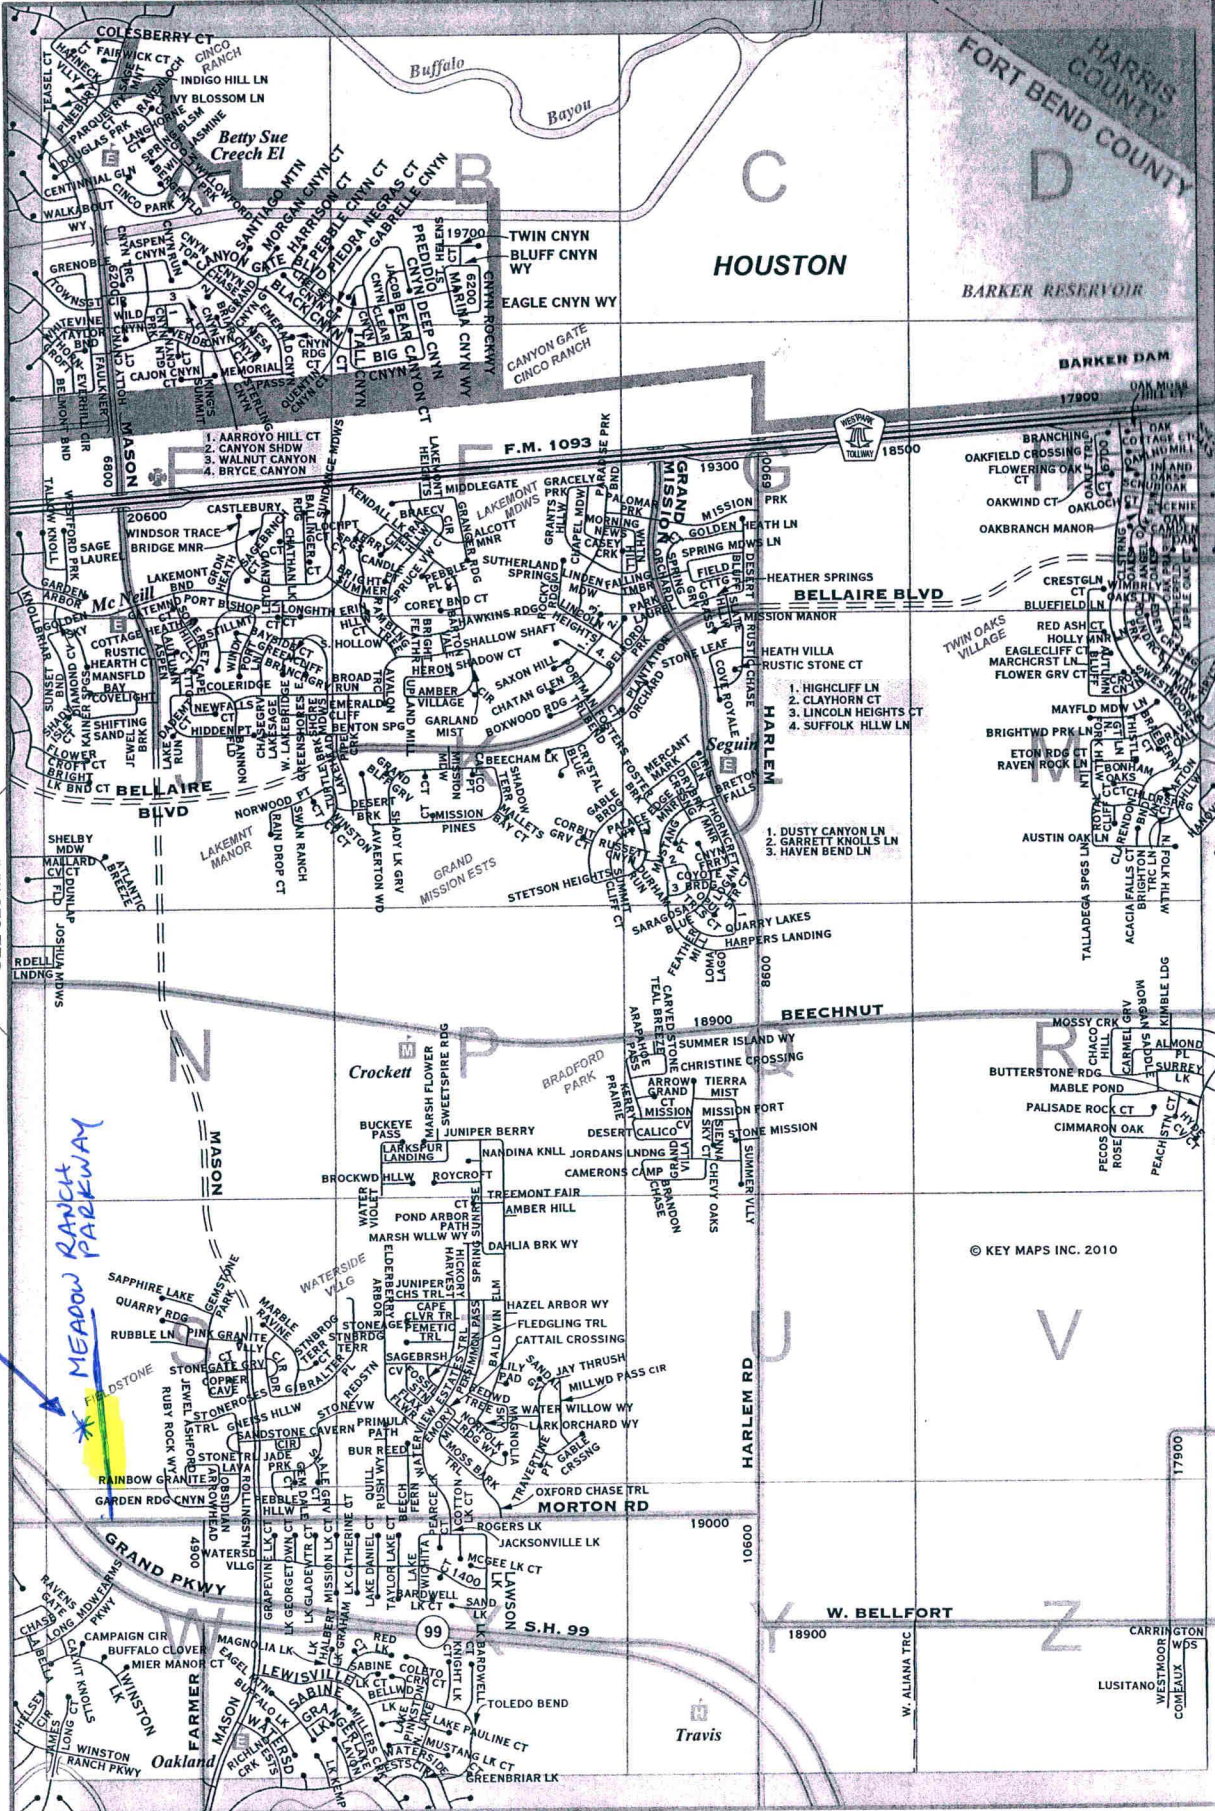

- NOTES:
1. ALL BEARINGS ARE BASED ON THE TEXAS STATE PLANE COORDINATE GRID SYSTEM, SOUTH CENTRAL ZONE.
2. PRIOR TO THE CONSTRUCTION OF THESE FACILITIES WITHIN OR BY THE DISTRICT, THE DISTRICT OR ITS ENGINEER WILL GIVE WRITTEN NOTICE BY REGISTERED OR CERTIFIED MAIL TO THE DIRECTOR OF PUBLIC WORKS OF THE DISTRICT OF HOUSTON, STATING THE DATE SUCH CONSTRUCTION WILL COMMENCE.
3. CONTRACTOR SHALL NOTIFY THE CITY OF HOUSTON, DEPARTMENT OF PUBLIC WORKS AND ENGINEERING, OFFICE OF THE CITY ENGINEER, 48 HOURS BEFORE STARTING WORK ON THIS PROJECT. TEL NO. 832-394-9098.
4. CONTRACTOR SHALL NOTIFY FORT BEND COUNTY 48 HOURS BEFORE STARTING WORK. 281-833-7500.



MAP REF: F.B.C. KEY MAP: 525V ZIP CODE 77407

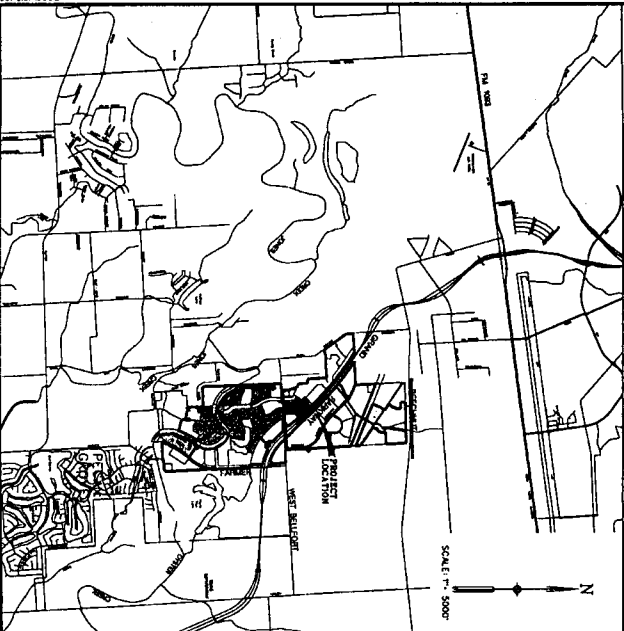



INDEX OF DRAWINGS	SHEET NO.
COVER SHEET	1
CONSTRUCTION NOTES	2
EXISTING DATA SHEETS	3
DRAINAGE LAYOUT	4
PLAN AND PROFILE	5
6" SANITARY (PRIVATE) AND 36" STORM SEWER	6
12" WATER LINE ADJUSTMENT	7
12" WATER LINE	8
12" WATER LINE STA. 0+00 TO STA. 11+00	9
12" WATER LINE STA. 22+00 TO STA. 26+00	10
MISCELLANEOUS	11
BIDDING AND DRAINAGE DETAILS	12
SANITARY SEWER DETAILS	13
POLLUTION PREVENTION PLAN	14
POLLUTION PREVENTION DETAILS	15

<p>TO ARRANGE FOR LINES TO BE TURNED OFF OR MOVED, CALL CENTREPORT ENERGY AT 713-207-7777.</p> <p>NOTICE:</p> <p>For your safety, you are required by Texas law to call 611 at least 48 hours before you do any work on this underground lines can be marked. This verification tests and labels your equipment to 611.</p>	
<p>VERIFICATION OF PRIVATE UTILITY LINES</p>	
<p><i>Chambers</i></p> <p>CenterPoint Energy Natural Gas Facilities Verification ONLY (This Signature verifies that you have shown CPE Natural Gas Lines correctly - not to be used for conflict verification) (Gas service lines are not shown).</p> <p>Signature valid for six months.</p>	<p>Date: 11/13/13</p>
<p><i>Chambers</i></p> <p>CenterPoint Energy UNDERGROUND Electrical Facilities Verification ONLY (This Signature verifies existing underground facilities - not to be used for conflict verification)</p> <p>Signature valid for six months.</p>	<p>Date: 11/13/13</p>
<p><i>Shawn C. Hall</i></p> <p>Approved for AT&T Texas/SMBT Underground Conduit Facilities ONLY.</p>	<p>Date: 11/13/13</p>
<p>Signatures valid for one year</p>	

NOTE: CITY SIGNATURES VALID FOR ONE YEAR ONLY
AFTER DATE OF SIGNATURES


CORREDO COUNTY ENGINEER
ENGINEER: Richard W. Stollis
DATE: 1/21/13
RICHARD W. STOLLIS, P.E.
THESE SIGNATURES ARE VALID IF CONSTRUCTION
DATE OF APPROVAL IS ON THE (1) YEAR FROM
DATE OF APPROVAL
APPROVAL IS LIMITED FOR IMPROVEMENTS
ONLY TO THE EXISTING HIGHWAY AND NOT TO
LOCATION ONLY. AUTHORIZATION IS VALID
FOR 1 YEAR.
APPROVED: [Signature]
ASSISTANT TO THE COUNTY ENGINEER
DATE: 1/21/13

<p>Costello, Inc.</p> <p>Engineers and Surveyors 8000 Foweraker Avenue, Suite 400 Houston, Texas 77054 (713) 707-7100, (713) 707-5200, Telex 155000 COSTELLO INC. 280</p> <p>SURVEYED BY: COSTELLO, INC.</p> <p>FB NO.:</p>	<p>11-12-15</p> 
<p>CITY OF HOUSTON</p> <p>DEPARTMENT OF PUBLIC WORKS AND ENGINEERING</p> <p>TRAFFIC & TRANSPORTATION</p> <p>WATER</p> <p><i>Ed Woodard</i> 11-14-13</p> <p>STORM WATER DRAINAGE</p> <p>STODOL</p> <p><i>Don T</i> 11/14/13</p> <p>STREET & BRIDGE</p>	<p>STORM WATER DRAINAGE</p> <p>FACILITIES</p>
<p>CITY ENGINEER</p> <p>DIRECTOR OF PUBLIC WORKS AND ENGINEERING</p> <p><i>John G. Smith</i></p>	<p>FOR CITY OF HOUSTON USE ONLY</p> <p>CITY DWG NO.:</p>
<p>SHEET</p> <p>No: 1 OF 15</p>	

C/L STA 2+88.98-SANITARY AND STORM SEWER BASELINE.
C/L STA 0+00.00-STORM SEWER

C/L STA 0+00.00-SANITARY AND STORM SEWER BASELINE.
C/L STA 0+00.00-STORM SEWER

THE PROPOSED SANITARY SEWER FACILITIES WITHIN THIS
PROJECT IS PRIVATE AND NOT OWNED BY F.B.C.M.U.D. 194.

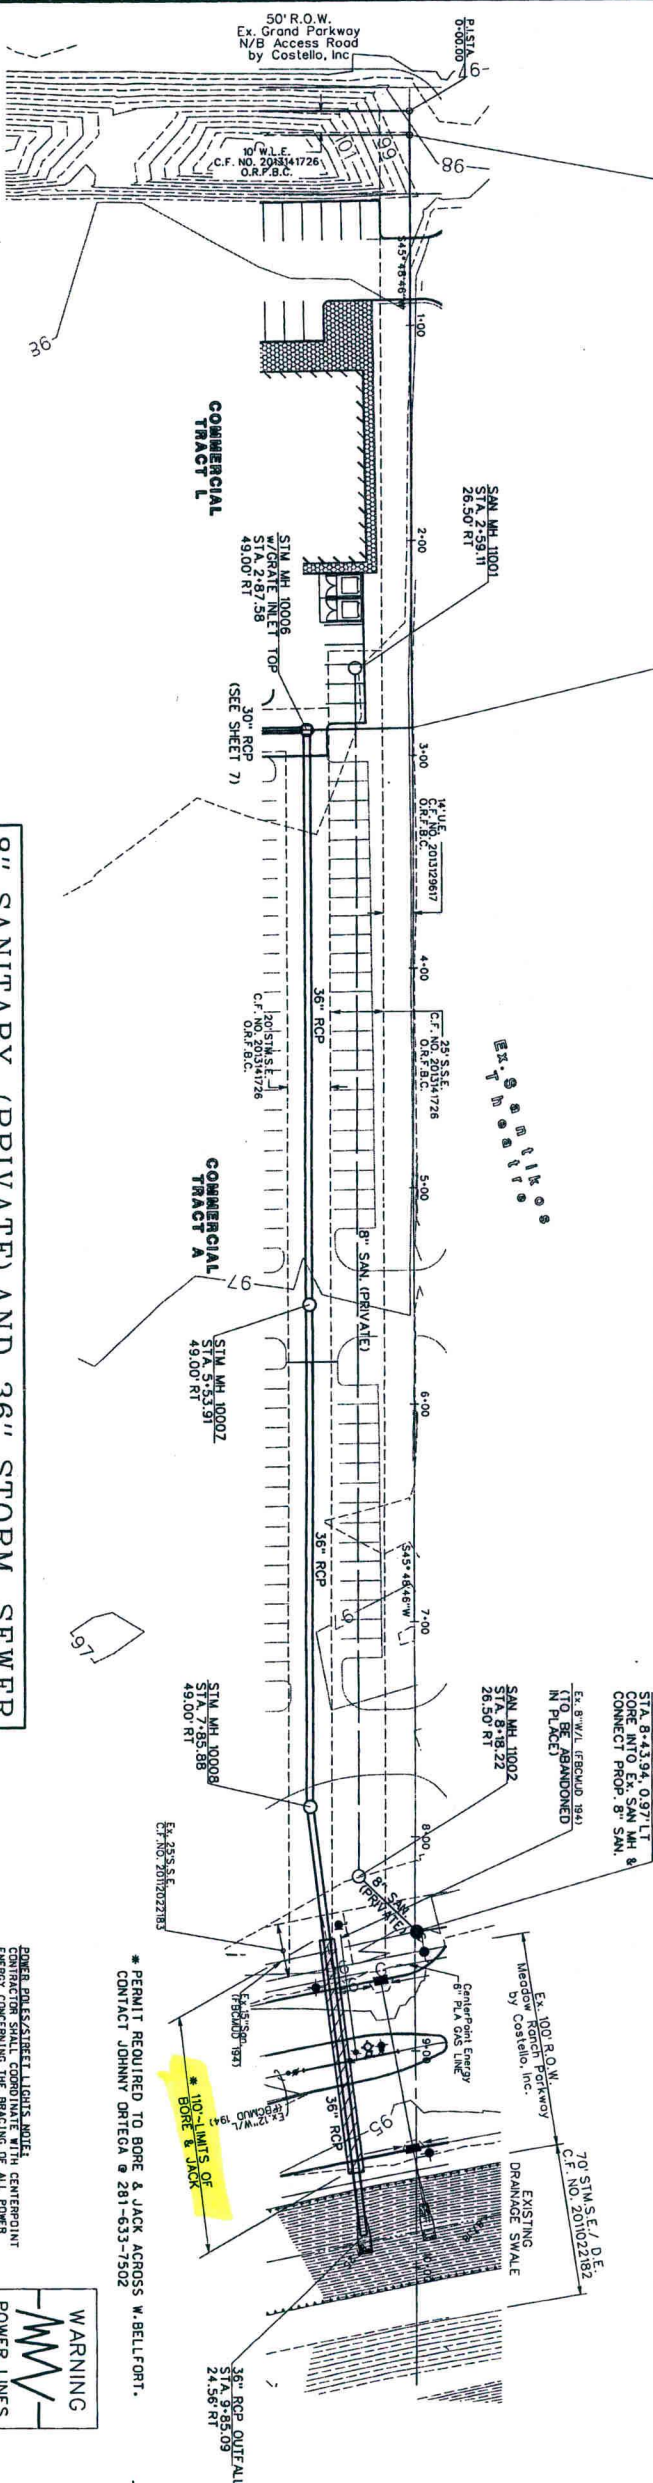

8" SANITARY (PRIVATE) AND 36" STORM SEWER
CONTRACTOR TO FIELD VERIFY LOCATION AND ELEVATION OF EXISTING UTILITIES PRIOR TO STARTING CONSTRUCTION

POWER POLES/STREET LIGHTS NOTE:
CONTRACTOR SHALL COORDINATE WITH CENTERPOINT
UTILITIES TO LOCATE AND MARK ALL EXISTING
POWER LINES WHICH ARE ADJACENT TO THE
CONSTRUCTION AREA.

WARNING
POWER LINES
OVERHEAD

* PERMIT REQUIRED TO BORE & JACK ACROSS W.BELFORT.
* CONTACT JOHNNY ORTEGA @ 281-633-7502

LEGEND

- ⊗ - INDICATES MAX VERTICAL CLEARANCE
- AMPE - ANTICIPATED MAXIMUM PONDING ELEVATION

NOTES

- UNLESS OTHERWISE NOTED, ALL STORM SEWERS AND ALL LINES WILL BE PROPOSED REINFORCED CONCRETE PIPE, 15' MIN. WALL THICKNESS, 15' MIN. MANHOLES.
- ALL 8" SANITARY JOINTS SHALL BE PROPOSED AS 15' MIN. WALL THICKNESS, 15' MIN. MANHOLES.
- UNLESS OTHERWISE NOTED, ALL TOP OF CURBS ARE 6" MIN.

PROTECTION REQUIREMENTS AT
WATER LINE - SANITARY SEWER CROSSINGS
PER CITY OF HOUSTON INFRASTRUCTURE DESIGN MANUAL

TO BE MAINTAINED TO BE TURNED OFF OR MONITORED, CALL CENTERPOINT
UTILITY AT 281-633-7502.
NOTICE:
For your safety, you are required to turn off or monitor the water line to be worked. This
warning shall be posted at the work area and the water line shall be monitored for leaks.
If a leak is detected, you must stop work immediately and call the water utility at 281-633-7502.
If a leak is detected, you must stop work immediately and call the water utility at 281-633-7502.

VERIFICATION OF PRIVATE UTILITY LINES
Contractor shall verify the location and depth of all private utility lines prior to construction.
This verification shall be done by a qualified person and shall be documented in a written report.
The written report shall be submitted to the City of Houston for review and approval.
If the report is not approved, the contractor shall not proceed with construction until the report is approved.

APPROVAL IS LIMITED TO THE CITY OF HOUSTON
APPROVAL IS LIMITED TO THE CITY OF HOUSTON
APPROVAL IS LIMITED TO THE CITY OF HOUSTON
APPROVAL IS LIMITED TO THE CITY OF HOUSTON

CITY OF HOUSTON
DEPARTMENT OF PUBLIC WORKS AND ENGINEERING
WATER & SEWER DIVISION
DESIGN & CONSTRUCTION
PROJECT NO. 11-14-13
SHEET 5 OF 15

DESIGNED BY: JH
DRAWN BY: JH
CHECKED BY: AK
SURVEY CHECKED BY: AK
QA/QC BY: M.W. DATE: 10/12/2011
QA/QC REVISIONS BY: JH



Engineering and Surveying
9990 Richmond Avenue, Suite 450
North Building
Houston, Texas 77042
(713) 783-7788 (713) 783-3580, Fax
TEXAS PE BOARD FIRM
REGISTRATION NO. 280

SOUTH COMMERCIAL TRACTS IN
LONG MEADOW FARMS
8" SANITARY (PRIVATE)
AND 36" STORM SEWER

