

REVIEW BY FORT BEND COUNTY COMMISSIONERS COURT

On this 13 day of MAY, 2014, Commissioners Court came on to be heard and reviewed the accompanying notice of F & W ELECTRICAL CONTRACTORS, INC.

Job Location BELLAIRE BOULEVARD, PARKWAY LANE


Dated 04/30/14 BOND No. LLI2015230, Permit No. 84571 to make use of certain Fort Bend County property subject to, "A Revised Order Regulating the Laying, Construction, Maintenance, and Repair of Buried Cables, Conduits, and Pole Lines, In, Under, Across or Along Roads, Streets, Highways, and Drainage Ditches in Fort Bend County, Texas, Under the Jurisdiction of the Commissioners Court of Fort Bend County, Texas," as passed by the Commissioners Court of Fort Bend County, Texas, date the 3rd day of August, 1987, recorded in Volume _____ of the Minutes of the Commissioners Court of Fort Bend County, Texas, to the extent that such order is not inconsistent with Article 1436a, Vernon's Texas Civil Statutes. Upon Motion of Commissioner Meyers, seconded by Commissioner Morrison, duly put and carried, it is ORDERED, ADJUGED AND DECREED that said notice of said above purpose is hereby acknowledged by the Commissioners Court of Fort Bend County, Texas, and that said notice be placed on record according to the regulation order thereof.

Notes:

1. Evidence of review by the Commissioners Court must be kept on the job site and failure to do so constitutes grounds for job shutdown.
2. Written notices are required:
 - a. 48 hours in advance of construction start up, and
 - b. When construction is completed and ready for final inspection

Mail notices to: Permit Administrator
Fort Bend County Engineering
301 JACKSON STREET
RICHMOND, Texas 77469
281-633-7500


3. This permit expires one (1) year from date of permit if construction has not commenced.

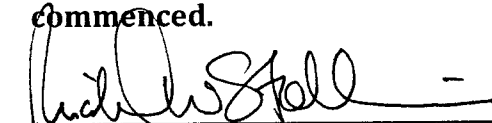By 
County Engineer

By N/A
Drainage District Engineer/Manager

Presented to Commissioners Court and approved.

Recorded in Volume 5/13/14
Minutes of Commissioners Court.

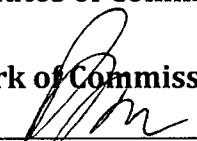Clerk of Commissioners Court
By 
Deputy Renee Michulka

**PERFORMANCE BOND COVERING ALL CABLE, CONDUIT AND/OR POLE LINE
ACTIVITY IN, UNDER, ACROSS OR ALONG FORT BEND COUNTY ROADS**

AUTHORIZED

BOND NO. LLI 2015230

THE STATE OF TEXAS §

KNOW ALL MEN BY THESE PRESENTS:

COUNTY OF FORT BEND §

THAT WE, F & W ELECTRICAL CONTRACTORS, INC. whose
address is 6880 US HWY 181 N., FLORESVILLE, TX 78114, Texas, hereinafter called the Principal,
and OLD REPUBLIC SURETY COMPANY, a Corporation existing under and by virtue of
the laws of the State of WISCONSIN and authorized to do an indemnifying business in the State of
Texas, and whose principal office is located at P.O. BOX 1635, MILWAUKEE, WI 53201, whose
officer residing in the State of Texas, authorized to accept service in all suits and actions brought
within said State is CSC - Corporation Service Company and whose address is 800 Brazos Street, Suite 750, Austin, TX 78701,
hereinafter called the Surety, and held and firmly bound unto, Robert E. Hebert, County Judge
of Fort Bend County, Texas, or his successors in office, in the full sum of Forty-five thousand, six
Hundred twenty & 00/100 Dollars (\$ 45,620.00) current, lawful money of the United States of America, to be paid to said
Robert E. Hebert, County Judge of Fort Bend County, Texas, or his successors in office, to which
payment well and truly to be made and done, we, the undersigned, bind ourselves and each of us,
our heirs, executors, administrators, successors, assigns, and legal representatives, jointly and
severally, by these presents.

THE CONDITION OF THIS BOND IS SUCH THAT, WHEREAS, the above bounden
principal contemplates laying, constructing, maintaining and/or repairing one or more cables,
conduits, and/or pole lines in, under, across and/or along roads, streets and highways in the
County of Fort Bend, and the State of Texas, under the jurisdiction of the Commissioners' Court
of Fort Bend County, Texas, pursuant to the Commissioners' Court order adopted on the 1st day
of December, A.D. 1980, recorded in Volume 13, of the Commissioners' Court Minutes of Fort
Bend County, Texas, regulating same, which Commissioners' Court order is hereby referred to
and made a part hereof for all purposes as though fully set out herein;

AND WHEREAS, the principal desires to provide Fort Bend County with a performance
bond covering all such cable, conduit and/or pole line activity;

NOW, THEREFORE, if the above bounden principal shall faithfully perform all its cable,
conduit and/or pole line activity (including, but not limited to the laying, construction,
maintenance and/or repair of cables, conduits and/or pole lines) in, under, across and/or along
roads, streets and highways in the County of Fort Bend and State of Texas, under the
jurisdiction of the Commissioners Court of Fort Bend County, Texas, pursuant to and in
accordance with minimum requirements and conditions of the above mentioned Commissioners'
Court order set forth and specified to be by said principal done and performed, at the time and
in the manner therein specified, and shall pay over and make good and reimburse Fort Bend
County, all loss and damages which Fort Bend County may sustain by reason of any failure or
default on the part of said principal, then this obligation shall be null and void, otherwise to
remain in full force and effect.

This bond is payable at the County Courthouse in the County of Fort Bend and State of
Texas.

It is understood that at any time Fort Bend County deems itself insecure under this bond,
it may require further and/or additional bonds of the principal.

EXECUTED this 24TH day of APRIL, 2014.

F & W ELECTRICAL CONTRACTORS, INC.


PRINCIPAL


[Signature]
BY

OLD REPUBLIC SURETY COMPANY

SURETY

[Signature]
BY BECKY LANDRY, ATTORNEY-IN-FACT

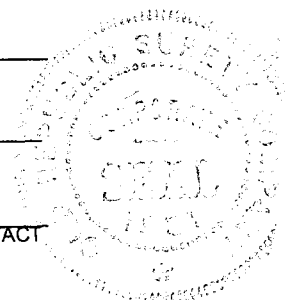

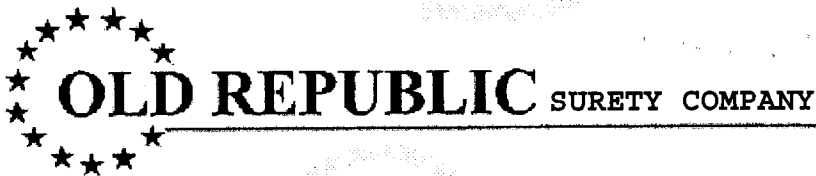

POWER OF ATTORNEY

KNOW ALL MEN BY THESE PRESENTS: That OLD REPUBLIC SURETY COMPANY, a Wisconsin stock insurance corporation, does make, constitute and appoint:

BILLY RAY JINKS, GREG LEJUNE, BECKY LANDRY, CATHY MCLEOD, OF SAN ANTONIO, TX

its true and lawful Attorney(s)-in-Fact, with full power and authority, not exceeding \$20,000,000, for and on behalf of the company as surety, to execute and deliver and affix the seal of the company thereto (if a seal is required), bonds, undertakings, recognizances or other written obligations in the nature thereof, (other than bail bonds, bank depository bonds, mortgage deficiency bonds, mortgage guaranty bonds, guarantees of installment paper and note guaranty bonds, self-insurance workers compensation bonds guaranteeing payment of benefits, asbestos abatement contract bonds, waste management bonds, hazardous waste remediation bonds or black lung bonds), as follows:

ALL WRITTEN INSTRUMENTS IN AN AMOUNT NOT TO EXCEED AN AGGREGATE OF SEVEN MILLION FIVE HUNDRED THOUSAND (\$7,500,000)----- FOR ANY SINGLE OBLIGATION, REGARDLESS OF THE NUMBER OF INSTRUMENTS ISSUED FOR THE OBLIGATION.

and to bind OLD REPUBLIC SURETY COMPANY thereby, and all of the acts of said Attorneys-in-Fact, pursuant to these presents, are ratified and confirmed. This document is not valid unless printed on colored background and is multi-colored. This appointment is made under and by authority of the board of directors at a special meeting held on February 18, 1982. This Power of Attorney is signed and sealed by facsimile under and by the authority of the following resolutions adopted by the board of directors of the OLD REPUBLIC SURETY COMPANY on February 18, 1982.

RESOLVED that, the president, any vice-president, or assistant vice president, in conjunction with the secretary or any assistant secretary, may appoint attorneys-in-fact or agents with authority as defined or limited in the instrument evidencing the appointment in each case, for and on behalf of the company to execute and deliver and affix the seal of the company to bonds, undertakings, recognizances, and suretyship obligations of all kinds; and said officers may remove any such attorney-in-fact or agent and revoke any Power of Attorney previously granted to such person.

RESOLVED FURTHER, that any bond, undertaking, recognizance, or suretyship obligation shall be valid and binding upon the Company (i) when signed by the president, any vice president or assistant vice president, and attested and sealed (if a seal be required) by any secretary or assistant secretary; or (ii) when signed by the president, any vice president or assistant vice president, secretary or assistant secretary, and countersigned and sealed (if a seal be required) by a duly authorized attorney-in-fact or agent; or (iii) when duly executed and sealed (if a seal be required) by one or more attorneys-in-fact or agents pursuant to and within the limits of the authority evidenced by the Power of Attorney issued by the company to such person or persons.

RESOLVED FURTHER, that the signature of any authorized officer and the seal of the company may be affixed by facsimile to any Power of Attorney or certification thereof authorizing the execution and delivery of any bond, undertaking, recognizance, or other suretyship obligations of the company; and such signature and seal when so used shall have the same force and effect as though manually affixed.

IN WITNESS WHEREOF, OLD REPUBLIC SURETY COMPANY has caused these presents to be signed by its proper officer, and its corporate seal to be affixed this 6TH day of SEPTEMBER, 2012.

OLD REPUBLIC SURETY COMPANY

Phyllis M. Johnson
Assistant Secretary



Gerald C. Leach
President

STATE OF WISCONSIN, COUNTY OF WAUKESHA-SS

On this 6TH day of SEPTEMBER, 2012, personally came before me, Gerald C. Leach and Phyllis M. Johnson, to me known to be the individuals and officers of the OLD REPUBLIC SURETY COMPANY who executed the above instrument, and they each acknowledged the execution of the same, and being by me duly sworn, did severally depose and say; that they are the said officers of the corporation aforesaid, and that the seal affixed to the above instrument is the seal of the corporation, and that said corporate seal and their signatures as such officers were duly affixed and subscribed to the said instrument by the authority of the board of directors of said corporation.



Kathryn R. Pearson
Notary Public

My commission expires: 9/28/2014

CERTIFICATE

I, the undersigned, assistant secretary of the OLD REPUBLIC SURETY COMPANY, a Wisconsin corporation, CERTIFY that the foregoing and attached Power of Attorney remains in full force and has not been revoked; and furthermore, that the Resolutions of the board of directors set forth in the Power of Attorney, are now in force.

89-5212



Signed and sealed at the City of Brookfield, WI this 24th day of April, 2014.

James E. Sherman
Assistant Secretary

CATTO & CATTO

IMPORTANT NOTICE

To obtain information or make a complaint:

You may call Old Republic Surety Company's and/or Old Republic Insurance Company's toll-free telephone number for information or to make a complaint at:

1-(800) 527-9834

You may also write to Old Republic Surety Company and/or Old Republic Insurance Company at:

**PO Box 569480
Dallas, TX 75356-9480**

You may contact the Texas Department of Insurance to obtain information on companies, coverages, rights or complaints at:

1-(800) 252-3439

You may write the Texas Department of Insurance:

P.O. Box 149104
Austin, TX 78714-9104
Fax: (512) 475-1771
Web: <http://www.tdi.state.tx.us>
E-Mail: ConsumerProtection@tdi.state.tx.us

PREMIUM OR CLAIM DISPUTES:

Should you have a dispute concerning your premium or about a claim you should contact the agent or Old Republic Surety Company and/or Old Republic Insurance Company first. If the dispute is not resolved, you may contact the Texas Department of Insurance.

ATTACH THIS NOTICE TO YOUR

POLICY: This notice is for information only and does not become a part or condition of the attached document.

AVISO IMPORTANTE

Para obtener informacion o para someter una queja:

Usted puede llamar al numero de telefono gratis de Old Republic Surety Company's / Old Republic Insurance Company's para informacion o para someter una queja al:

1-(800) 527-9834

Usted tambien puede escribir a Old Republic Surety Company / Old Republic Insurance Company:

**PO Box 569480
Dallas, TX 75356-9480**

Puede comunicarse con el Departamento de Seguros de Texas para obtener informacion acerca de companies, coberturas, derechos o quejas al:

1-(800) 252-3439

Puede escribir al Departamento de Seguros de Texas:

P.O. Box 149104
Austin, TX 78714-9104
Fax: (512) 475-1771
Web: <http://www.tdi.state.tx.us>
E-Mail: ConsumerProtection@tdi.state.tx.us

DISPUTAS SOBRE PRIMAS O RECLAMOS:

Si tiene una disputa concerniente a su prima o a un reclamo, debe comunicarse con el agente o Old Republic Surety Company / Old Republic Insurance Company primero. Si no se resuelve la disputa, puede entonces comunicarse con el departamento (TDI).

UNA ESTE AVISO A SU POLIZA: Este aviso es solo para proposito de informacion y no se convierte en parte o condicion del documento adjunto.

COUNTY OF FORT BEND

Engineering Department

301 JACKSON STREET
RICHMOND, Texas 77469

Johnny Ortega
Permit Administrator

1124 Blume Road
Phone: (281) 633-7500


PERMIT APPLICATION REVIEW FORM FOR CABLE, CONDUIT, AND POLE LINE ACTIVITY IN FORT BEND COUNTY

PERMIT NO. 171

The following "Notice of Proposed Cable, Conduit, and/or Pole Line activity in Fort Bend County" and accompanying attachments have been reviewed and the notice conforms to appropriate regulations set by Commissioner's Court of Fort Bend County, Texas.

- X (1) Complete Application Form.
- X a. Name of road, street, and/or drainage ditch affected.
- X b. Vicinity map showing course of direction.
- X c. Plans and specifications.
- X (2) Bond:
- District Attorney, approval when applicable.
- Perpetual bond currently posted.
- No.
- Amount
- X Performance bond submitted.
- No. LLI2015230
- Amount \$45,620.00
- Cashier's Check.
- No.
- Amount
- (3) Verbal permission given for emergencies, to start construction before approved in Commissioner's Court.
- Precinct Engineer Acknowledgment Date
- Precinct Commissioner Acknowledgment Date
- (4)
- Drainage District Approval when applicable

We have reviewed this project and agree it meets minimum requirements.

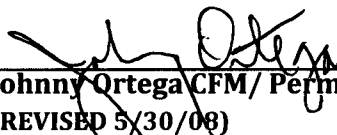
Johnny Ortega CFM/ Permit Administrator
(REVISED 5/30/08)

04/30/2014
Date

**NOTICE OF PROPOSED CABLE, CONDUIT AND/OR POLE LINE ACTIVITY
IN, UNDER, ACROSS OR ALONG ROADS, STREETS, HIGHWAYS AND DRAINAGE DITCHES
IN FORT BEND COUNTY**

APPLICANT'S JOB NO. 14-1387
 PERMIT No. 84571 PCT. No. 3
 BOND No. 442015230

Formal notice is hereby given that F&W Electrical Contractors, Inc.
 proposes to lay, construct, maintain and/or repair cable, conduit and/or pole line, in, under,
 across, or along roads, streets, highways and drainage ditches in Fort Bend County, as follows:

In, Under, or Across Roads and/or Drainage Ditches

Road or Ditch Name	Distance & Direction From Nearest Intersection	Length of Crossing	Type of Construction			
			Bored	Jacked	Driven	Cased
Bellaire Blvd	:	120'	X	:	:	:
Parkway Lane	:	70'	X	:	:	:
Sam's Club Drive	:	50'	X	:	:	:

Along Roads and/or Drainage Ditches

Road or Ditch Name	Distance & Direction From Nearest Intersection	To	Distance
:	:	:	:
:	:	:	:
:	:	:	:

General Description

The Location and description of the proposed installation and appurtenances is more fully shown on the attached detail drawings. The laying, construction, maintenance and/or repair of the proposed installation shall be subject to "A Revised Order Regulating the Laying, Construction, Maintenance and/or Repair of Cables, Conduits, and/or Pole Lines, In, Under, Across, or Along Roads, Streets, Highways and Drainage Ditches in Fort Bend County, Texas, Under the Jurisdiction of the Commissioners Court of Fort Bend County, Texas," as passed by Commissioners Court of Fort Bend County, Texas, dated the 3rd. day of August, 1987, recorded in Volume 639 of the Minutes of the Commissioners Court of Fort Bend County, Texas.


Written notices are required: 1) 48 hours in advance of start of construction and
 2) when construction is complete and ready for final inspection.

Mail to: Permit Administrator/Fort Bend County Engineering
 P.O. Box 1449, Rosenberg, TX 77471.

Violation of requirements shall constitute grounds for job shut down.

COMPANY NAME: F&W Electrical Contractors, Inc.

AGENT and/or OWNER

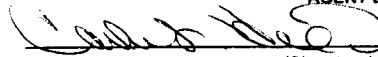
 (Signature)

NAME & TITLE Carla S. Hild, CEO
 (Please Print)

DATE April 11, 2014

ADDRESS 6880 US HWY 181 N
 (Street/P.O. Box)

Floresville, TX 78114
 City State Zip


TELEPHONE NO: 210-441-8905
 (accessible 24 hrs/day, 7 days/week)

Does project
 comply with Fort
 Bend County
 Outdoor Lighting
 Ordinance?

Yes ()

No ()



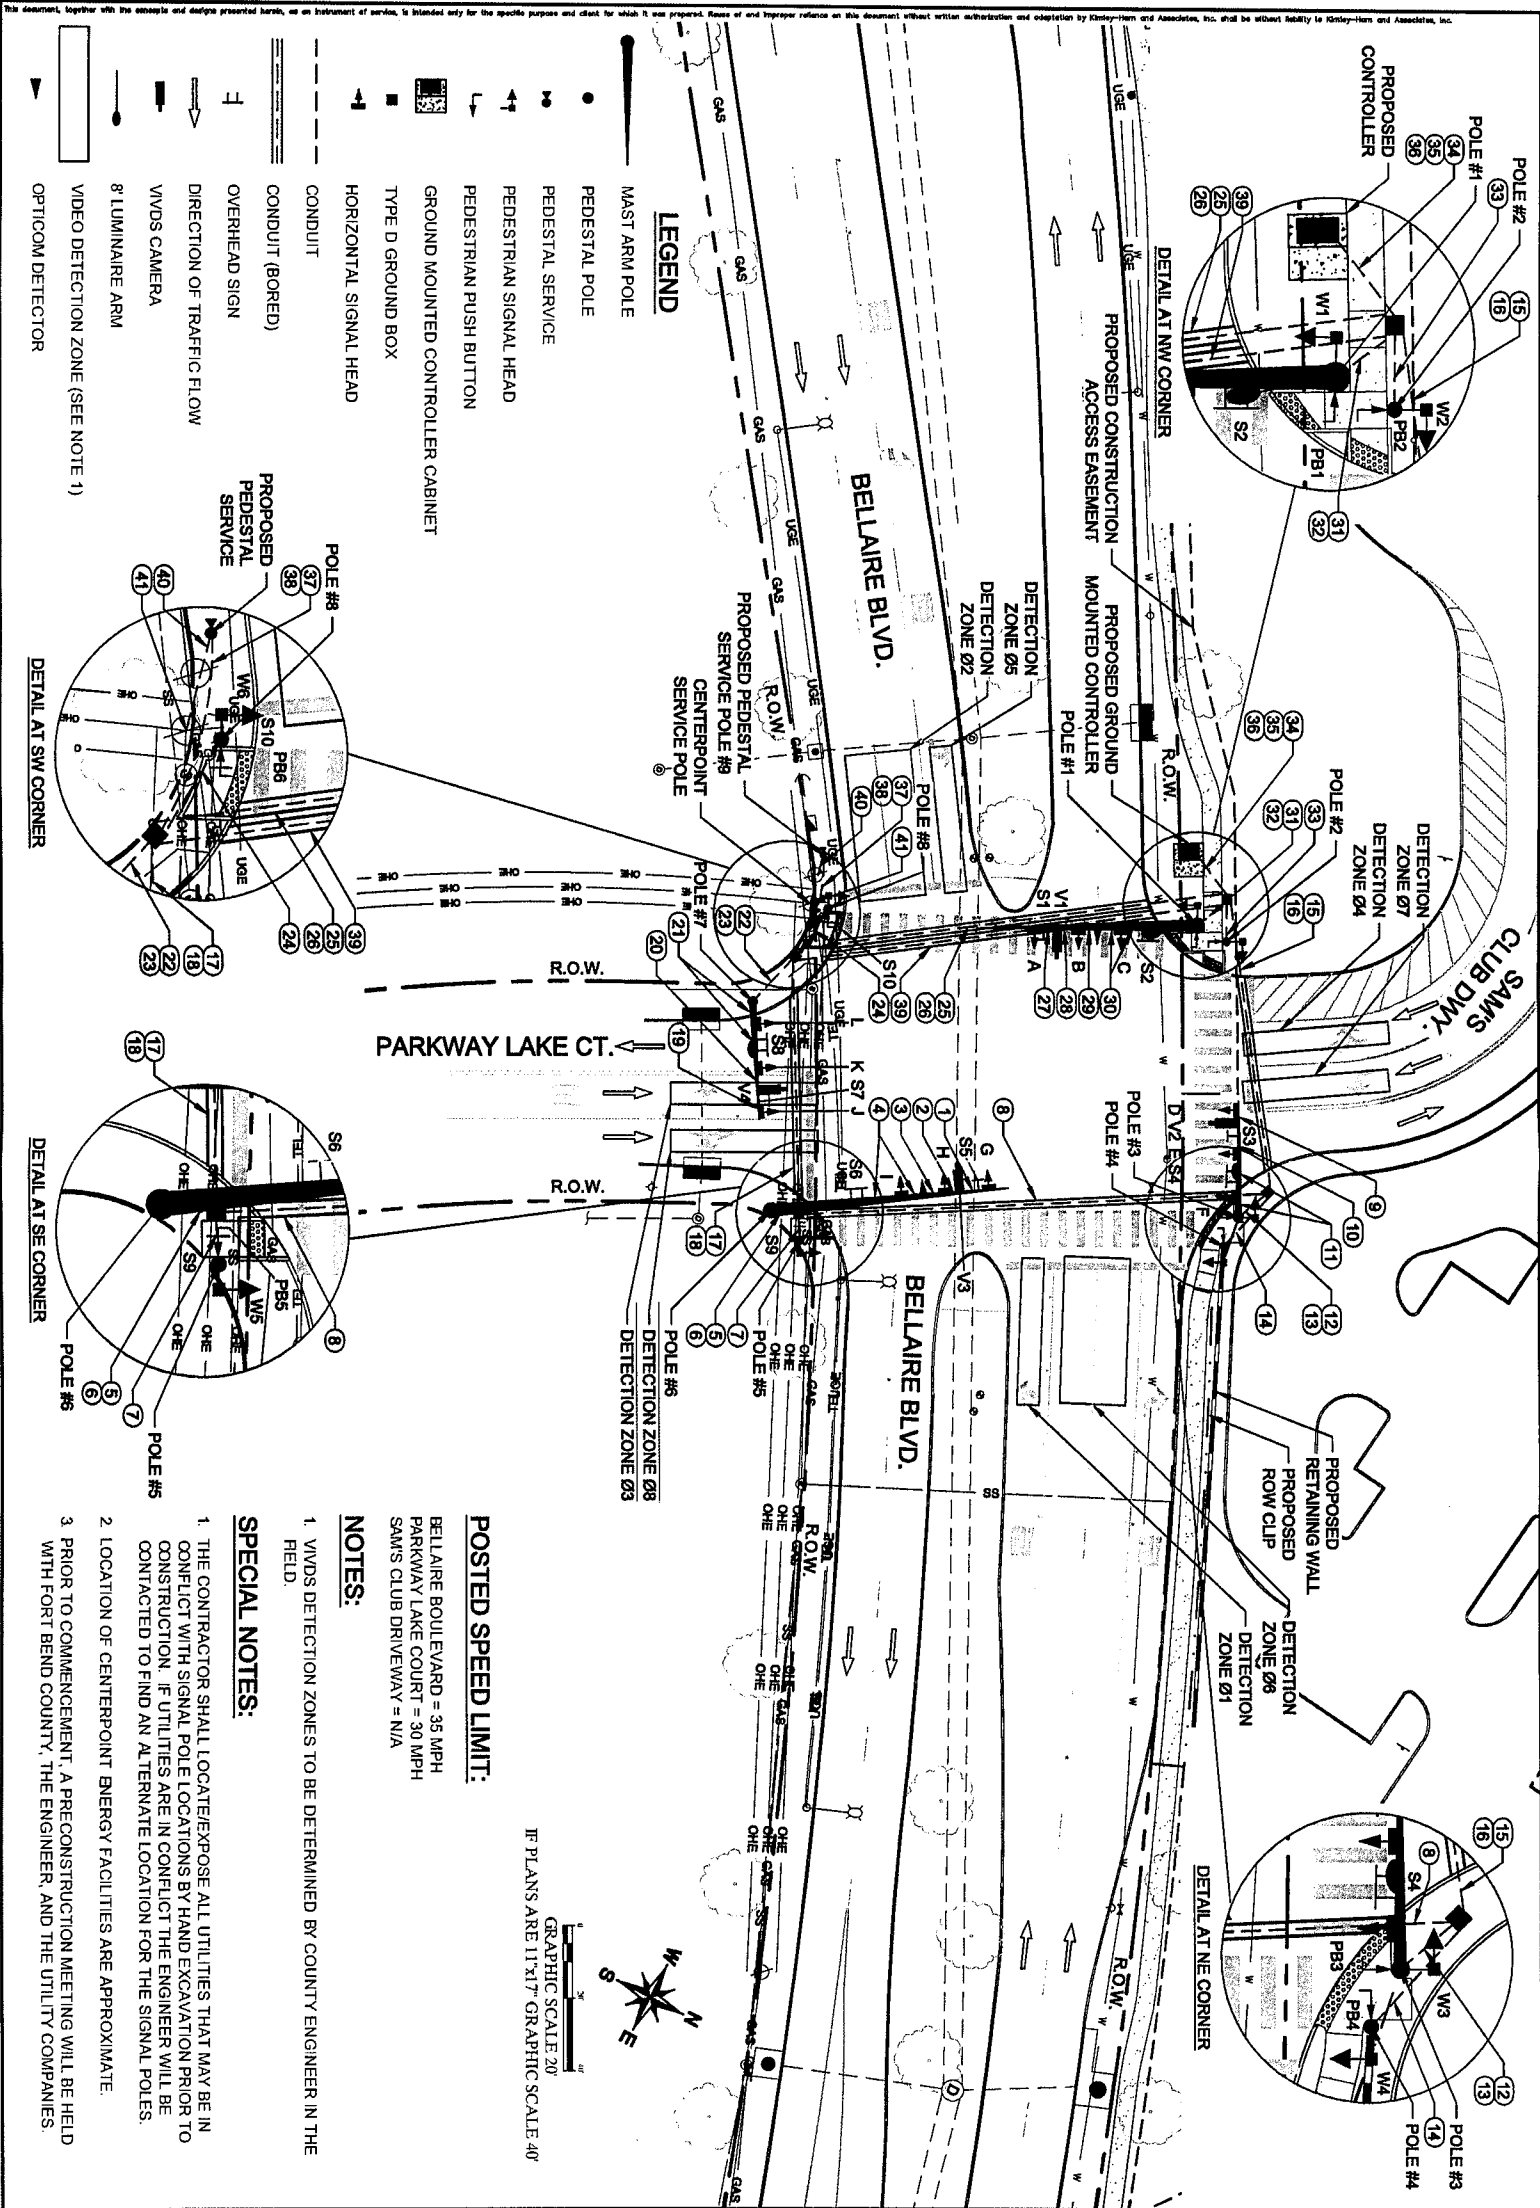

9 SHEET	Scale: AS SHOWN	PROPOSED TRAFFIC SIGNAL LAYOUT		Kimley-Horn and Associates, Inc. 601 Cherry Street, Suite 11, Suite 990, Fort Worth, TX 76102 (817) 335-8511 STATE Permit No. F-628
	Designed by: SRA			
	Drawn by: MEC			
	Checked by: CBS			
	Date: JANUARY 2014			
Project No. 083282330	STORE # 6867-00 LCR-136-TR BELLAIRE BLVD & PARKWAY LAKES LANE FORT BEND COUNTY, TEXAS			

UTILITY COMPANY NOTES

CENTERPOINT ENERGY

WARNING: OVERHEAD ELECTRICAL FACILITIES

1. OVERHEAD LINES MAY EXIST ON THE PROPERTY. THE APPROXIMATE LOCATION OF OVERHEAD LINES HAVE BEEN SHOWN ON THE PLANS. BUT YOU SHOULD LOCATE THEM PRIOR TO THE BEGINNING OF ANY CONSTRUCTION. TEXAS LAW, SECTION 752, HEALTH & SAFETY CODE FORBIDS ACTIVITIES THAT OCCUR IN CLOSE PROXIMITY TO HIGH VOLTAGE LINES, ESPECIALLY.
- A. ANY ACTIVITY WHERE PERSON OR THINGS MAY COME WITHIN SIX (6) FEET OF LIVE OVERHEAD HIGH VOLTAGE LINES, AND
- B. OPERATING A GRAPE, DERRICK, POWER SHOVEL, DRILL RIG, PILE DRIVER, HOSTING EQUIPMENT, OR SIMILAR APPARATUS WITHIN 10 FEET OF LIVE OVERHEAD HIGH VOLTAGE LINES.
2. PARTIES RESPONSIBLE FOR THE WORK, INCLUDING CONTRACTORS, ARE LEGALLY RESPONSIBLE FOR THE SAFETY OF CONSTRUCTION WORKERS UNDER THIS LAW. THIS LAW CARRIES BOTH CRIMINAL AND CIVIL LIABILITY. TO ARRANGE FOR LINES TO BE TURNED OFF OR REMOVED CALL CENTERPOINT ENERGY AT (713) 207 - 2222.
3. ACTIVITIES ON OR ACROSS CENTERPOINT ENERGY FEE OR EASEMENT PROPERTY.
4. NO APPROVAL TO USE, CROSS OR OCCUPY CENTERPOINT FEE OR EASEMENT PROPERTY IS GIVEN, IF YOU NEED TO USE CENTERPOINT PROPERTY, PLEASE CONTACT OR SURVEYING & RIGHT OF WAY DIVISION AT (713) 207 - 6249 OR (713) 207 - 5769.

CAUTION: UNDERGROUND GAS FACILITIES

1. LOCATIONS OF CENTERPOINT ENERGY MAIN LINES TO INCLUDE CENTERPOINT ENERGY INFRASITRE LOCATION, LLC WHERE APPLICABLE ARE SHOWN IN AN APPROXIMATE LOCATION ONLY. SERVICE LINES ARE NOT SHOWN IN AN APPROXIMATE LOCATION ONLY. SERVICE LINES MAY BE LOCATED ANYWHERE ALONG THE MAIN LINES. THE LOCATOR HAS MAILED THE FACILITIES ARE SHOWN IN THE APPROXIMATE LOCATION. IT DOES NOT MEAN THAT A CONFLICT UTILITY COORDINATING COMMITTEE AT 1-800-868-6344 OR A MINIMUM OF 48 HOURS PRIOR TO CONSTRUCTION TO HAVE MAIN AND SERVICE LINES FIELD LOCATED.
2. WHEN CENTERPOINT ENERGY PIPE LINE MARKERS ARE NOT VISIBLE CALL 771-997-4097 (7:00 AM TO 4:30 PM) FOR STATUS OF LINE LOCATION. REQUEST BEFORE EXCAVATION BEGINS.
3. WHEN EXCAVATING WITHIN EIGHTEEN INCHES (18") OF THE INDICATED LOCATION OF CENTERPOINT ENERGY FACILITIES, ALL EXCAVATION MUST BE STOPPED IMMEDIATELY AND THE AREA REINFORCED WITH AN APPROVED PROCEDURE. SERVED USING NON-MECHANICAL EXCAVATION
4. WHEN CENTERPOINT ENERGY FACILITIES ARE EXPOSED, SUFFICIENT SUPPORT MUST BE PROVIDED TO FACILITIES TO PREVENT EXCESSIVE STRENGTH ON THE PILING.
5. THE CONTRACTOR IS FULLY RESPONSIBLE FOR ANY DAMAGE CAUSED BY THE EXCAVATION OF ANY FACILITIES.

AT&T TEXAS/SWBT FACILITIES

- 1 THE LOCATIONS OF A171 TEXAS/SWBT FACILITIES ARE SHOWN IN ANY APPROPRIATE WAY ONLY. THE CONTRACTOR SHALL DETERMINE THE EXACT LOCATION BEFORE COMMENCING WORK. HE AGREES TO BE FULLY RESPONSIBLE FOR ANY AND ALL DAMAGES WHICH MIGHT BE OCCASIONED BY THE CONTRACTOR'S FAILURE TO PROPERLY LOCATE AND PRESERVE THESE UNDERGROUND UTILITIES.
- 2 THE CONTRACTOR SHALL CALL AT 1-800-344-8377 A MINIMUM OF 48 HOURS PRIOR TO CONSTRUCTION TO HAVE UNDERGROUND LINES FIELD LOCATED.
- 3 WHEN EXCAVATING WITHIN EIGHTEEN (18') OF THE INDICATED LOCATIONS, THE CONTRACTOR SHALL BE RESPONSIBLE FOR FIELD ACCOMPANIED USING NON-MECHANICAL EXCAVATION PROCEDURES WHEN BORING. THE CONTRACTOR SHALL EXPOSE THE A171 TEXAS/SWBT FACILITIES.
- 4 WHEN A171 TEXAS/SWBT FACILITIES ARE EXPOSED, THE CONTRACTOR WILL PROVIDE SUPPORT TO PREVENT DAMAGE TO THE CONDUIT DUCTS OR FACILITIES. WHEN EXCAVATING AROUND POLES THE CONTRACTOR SHALL BRACE THE POLE FOR SUPPORT.
- 5 THE PRESENCE OR ABSENCE OF A171 TEXAS/SWBT UNDERGROUND CONDUIT FACILITIES OR BURIED CABLE FACILITIES SHOWN ON THESE PLANS DOES NOT MEAN THAT THERE ARE NO DIRECT BURIED CABLES OR OTHER CABLES IN CONDUIT IN THE AREA.
- 6 THE CONTRACTOR SHALL BE RESPONSIBLE FOR DAMAGE PREVENTION PLANNING AND PROTECTIVE MEASURES. THE CONTRACTOR SHALL CALL AT 1-800-344-8377 OR EMAIL PHM.ATL@TR298061.COM, IF THERE ARE QUESTIONS ABOUT BORING OR EXCAVATING NEAR OUR A171 TEXAS/SWBT FACILITIES.

SIGNAL TIMING NOTE:

1. TRAFFIC SIGNAL SHALL BE TIMED SUCH THAT THE FLASHING YELLOW LEFT TURN SIGNAL HEAD OPERATES ON PROTECTED MODE DURING AM & PM PEAK HOURS. DURING ALL OTHER PERIODS LEFT TURN SIGNAL HEAD SHALL OPERATE ON PERMISSIVE MODE.




ELECTRICAL SCHEDULE

[illegible]






PROPOSED SIGN SCHEDULE



R9-3a	R10-17T
30" x 30"	36" x 42"
S9,S10	S1,S3,S5,S7

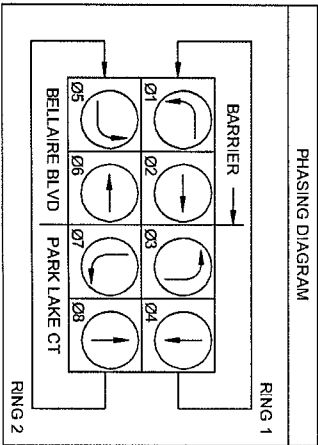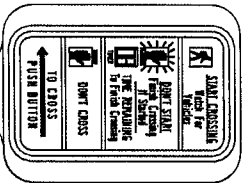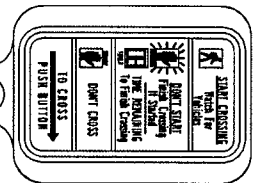


Ø1, Ø3, Ø5, Ø7 SHALL BE PROTECTED-PERMISSIVE

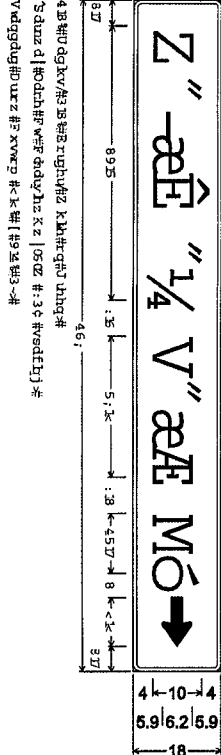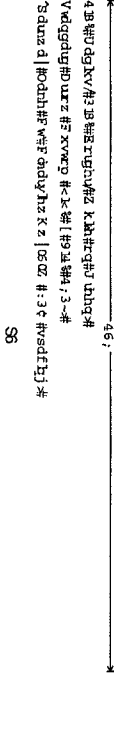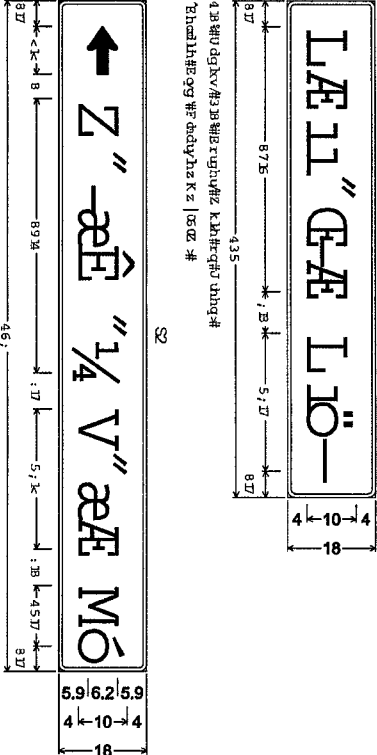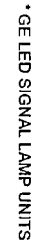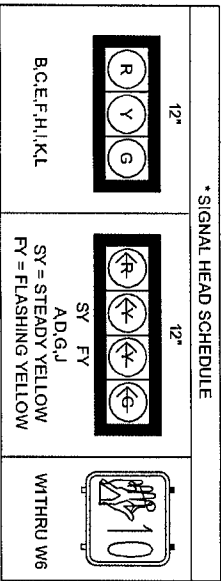

PROPOSED TRAFFIC SIGNAL LAYOUT

STORE # 6867-00
LCR-136-TR
BELLAIRE BLVD & PARKWAY
LAKES LANE
FORT BEND COUNTY, TEXAS



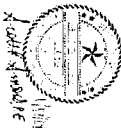


and Associates, Inc.
801 Cherry Street, Unit 11, Suite 950, Fort Worth, TX 76102 (817) 339-6511
TDE Firm No. F-925

Scale:	AS SHOWN
Designed by:	SRA
Drawn by:	MEC
Checked by:	CBS
Date:	JANUARY 20
Project No.	083362330

SHEET
10

- DETAIL AT NW CORNER**

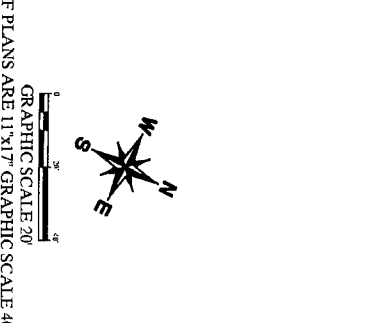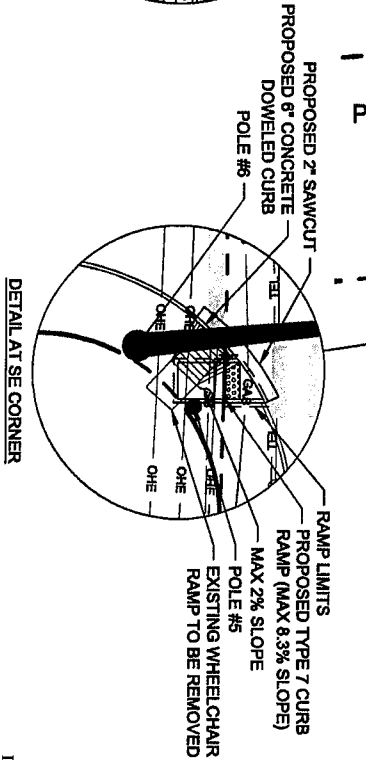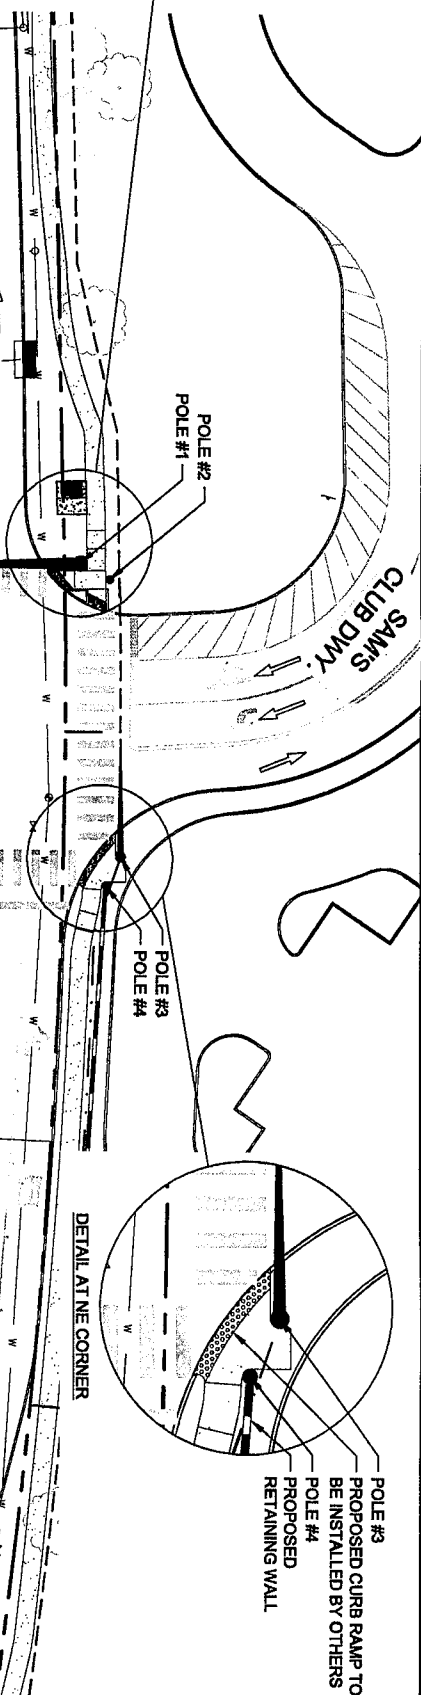

LEGEND

 DIRECTION OF TRAFFIC FLOW

GRAPHIC SCALE 20'
IF PLANS ARE 11"x17" GRAPHIC SCALE 40'

Scale:	AS SHOWN
Designed by:	SRA
Drawn by:	MEC
Checked by:	CBS
Date:	JANUARY 2014
Project No.	063382330

PROPOSED PAVEMENT IMPROVEMENTS LAYOUT



STORE # 6867-00
LCR-136-TR
BELLAIRE BLVD & PARKWAY
LAKES LANE
FORT BEND COUNTY, TEXAS



**Kimley-Horn
and Associates, Inc.**
P.O. Box 550, Fort Worth, TX 76102 (817) 335-8311