

**REVIEW BY FORT BEND COUNTY COMMISSIONERS COURT**

13 Q

On this 24 day of MARCH, 2015, Commissioners Court came on to be heard and reviewed the accompanying notice of HURTADO CONSTRUCTION COMPANY

Job Location LITTLE PRONG BAYOU, AVALON BAY LANE, S FRY ROAD, FAIR MEADOW LANE

Dated 03/10/15 BOND NO. 58S207184, Permit No. 84784

to make use of certain Fort Bend County property subject to, "A Revised Order Regulating the Laying, Construction, Maintenance, and Repair of Buried Cables, Conduits, and Pole Lines, In, Under, Across or Along Roads, Streets, Highways, and Drainage Ditches in Fort Bend County, Texas, Under the Jurisdiction of the Commissioners Court of Fort Bend County, Texas," as passed by the Commissioners Court of Fort Bend County, Texas, date the 3<sup>rd</sup> day of August, 1987, recorded in Volume \_\_\_\_\_ of the Minutes of the Commissioners Court of Fort Bend County, Texas, to the extent that such order is not inconsistent with Article 1436a, Vernon's Texas Civil Statues. Upon Motion of Commissioner Meyers, seconded by Commissioner Preotage, duly put and carried, it is ORDERED, ADJUGED AND DECREED that said notice of said above purpose is hereby acknowledged by the Commissioners Court of Fort Bend County, Texas, and that said notice be placed on record according to the regulation order thereof.

Notes:

1. Evidence of review by the Commissioners Court must be kept on the job site and failure to do so constitutes grounds for job shutdown.
2. Written notices are required:
  - a. 48 hours in advance of construction start up, and
  - b. When construction is completed and ready for final inspection

Mail notices to: Permit Administrator  
Fort Bend County Engineering  
301 JACKSON STREET  
RICHMOND, Texas 77469  
281-633-7500

3. This permit expires one (1) year from date of permit if construction has not commenced.

By [Signature]  
County Engineer

Presented to Commissioners Court and approved.

By [Signature]  
Drainage District Engineer/Manager

Recorded in Volume 3-24-15 Minutes of Commissioners Court.

Clerk of Commissioners Court  
By [Signature]  
Deputy



**THIS POWER OF ATTORNEY IS NOT VALID UNLESS IT IS PRINTED ON RED BACKGROUND.**

This Power of Attorney limits the acts of those named herein, and they have no authority to bind the Company except in the manner and to the extent herein stated.

Certificate No. 6688878

American Fire and Casualty Company  
The Ohio Casualty Insurance Company


Liberty Mutual Insurance Company  
West American Insurance Company

**POWER OF ATTORNEY**

KNOWN ALL PERSONS BY THESE PRESENTS: That American Fire & Casualty Company and The Ohio Casualty Insurance Company are corporations duly organized under the laws of the State of New Hampshire, that Liberty Mutual Insurance Company is a corporation duly organized under the laws of the State of Massachusetts, and West American Insurance Company is a corporation duly organized under the laws of the State of Indiana (herein collectively called the "Companies"), pursuant to and by authority herein set forth, does hereby name, constitute and appoint, Cynthia A. Peters; David A. Castillo; Jo Ann Parker; Judy M. Dold; Larry H. Senkel; Mark H. Hilliard; Mary Ann Garcia

all of the city of Houston, state of TX each individually if there be more than one named, its true and lawful attorney-in-fact to make, execute, seal, acknowledge and deliver, for and on its behalf as surety and as its act and deed, any and all undertakings, bonds, recognizances and other surety obligations, in pursuance of these presents and shall be as binding upon the Companies as if they have been duly signed by the president and attested by the secretary of the Companies in their own proper persons.

IN WITNESS WHEREOF, this Power of Attorney has been subscribed by an authorized officer or official of the Companies and the corporate seals of the Companies have been affixed thereto this 20th day of August, 2014.

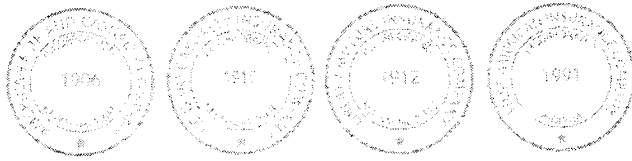


American Fire and Casualty Company  
The Ohio Casualty Insurance Company  
Liberty Mutual Insurance Company  
West American Insurance Company

By: David M. Carey  
David M. Carey, Assistant Secretary

STATE OF PENNSYLVANIA ss  
COUNTY OF MONTGOMERY

On this 20th day of August, 2014, before me personally appeared David M. Carey, who acknowledged himself to be the Assistant Secretary of American Fire and Casualty Company, Liberty Mutual Insurance Company, The Ohio Casualty Insurance Company, and West American Insurance Company, and that he, as such, being authorized so to do, execute the foregoing instrument for the purposes therein contained by signing on behalf of the corporations by himself as a duly authorized officer.

IN WITNESS WHEREOF, I have hereunto subscribed my name and affixed my notarial seal at Plymouth Meeting, Pennsylvania, on the day and year first above written.

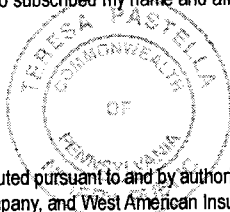

COMMONWEALTH OF PENNSYLVANIA  
Notarial Seal  
Theresa Pastella, Notary Public  
Plymouth Meeting, Montgomery County  
My Commission Expires March 23, 2017  
Member, Pennsylvania Association of Notaries

By: Teresa Pastella  
Teresa Pastella, Notary Public

This Power of Attorney is made and executed pursuant to and by authority of the following By-laws and Authorizations of American Fire and Casualty Company, The Ohio Casualty Insurance Company, Liberty Mutual Insurance Company, and West American Insurance Company which resolutions are now in full force and effect reading as follows:

**ARTICLE IV – OFFICERS – Section 12. Power of Attorney.** Any officer or other official of the Corporation authorized for that purpose in writing by the Chairman or the President, and subject to such limitation as the Chairman or the President may prescribe, shall appoint such attorneys-in-fact, as may be necessary to act in behalf of the Corporation to make, execute, seal, acknowledge and deliver as surety any and all undertakings, bonds, recognizances and other surety obligations. Such attorneys-in-fact, subject to the limitations set forth in their respective powers of attorney, shall have full power to bind the Corporation by their signature and execution of any such instruments and to attach thereto the seal of the Corporation. When so executed, such instruments shall be as binding as if signed by the President and attested to by the Secretary. Any power or authority granted to any representative or attorney-in-fact under the provisions of this article may be revoked at any time by the Board, the Chairman, the President or by the officer or officers granting such power or authority.


**ARTICLE XIII – Execution of Contracts – SECTION 5. Surety Bonds and Undertakings.** Any officer of the Company authorized for that purpose in writing by the chairman or the president, and subject to such limitations as the chairman or the president may prescribe, shall appoint such attorneys-in-fact, as may be necessary to act in behalf of the Company to make, execute, seal, acknowledge and deliver as surety any and all undertakings, bonds, recognizances and other surety obligations. Such attorneys-in-fact subject to the limitations set forth in their respective powers of attorney, shall have full power to bind the Company by their signature and execution of any such instruments and to attach thereto the seal of the Company. When so executed such instruments shall be as binding as if signed by the president and attested by the secretary.

**Certificate of Designation –** The President of the Company, acting pursuant to the Bylaws of the Company, authorizes David M. Carey, Assistant Secretary to appoint such attorneys-in-fact as may be necessary to act on behalf of the Company to make, execute, seal, acknowledge and deliver as surety any and all undertakings, bonds, recognizances and other surety obligations.

**Authorization –** By unanimous consent of the Company's Board of Directors, the Company consents that facsimile or mechanically reproduced signature of any assistant secretary of the Company, wherever appearing upon a certified copy of any power of attorney issued by the Company in connection with surety bonds, shall be valid and binding upon the Company with the same force and effect as though manually affixed.

I, Gregory W. Davenport, the undersigned, Assistant Secretary, of American Fire and Casualty Company, The Ohio Casualty Insurance Company, Liberty Mutual Insurance Company, and West American Insurance Company do hereby certify that the original power of attorney of which the foregoing is a full, true and correct copy of the Power of Attorney executed by said Companies, is in full force and effect and has not been revoked.

IN TESTIMONY WHEREOF, I have hereunto set my hand and affixed the seals of said Companies this 13th day of February, 20 15.

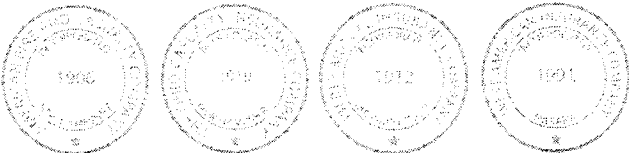

By: Gregory W. Davenport  
Gregory W. Davenport, Assistant Secretary

Not valid for mortgage, note, loan, letter of credit, currency rate, interest rate or residual value guarantees.

To confirm the validity of this Power of Attorney call 1-610-832-8240 between 9:00 am and 4:30 pm EST on any business day.



## Important Notice

TO OBTAIN INFORMATION OR TO MAKE A COMPLAINT:

You may write to Liberty Mutual Surety at

Liberty Mutual Surety  
Interchange Corporate Center  
450 Plymouth Road, Suite 400  
Plymouth Meeting, PA 19462-8284

You may contact the Texas Department of Insurance to obtain information on companies, coverages, rights or complaints at:

1-800-252-3439

You may write the Texas Department of Insurance:

P. O. Box 149104  
Austin, TX 78714-9104  
Fax: (512) 475-1771  
Web: <http://www.tdi.state.tx.us>  
E-mail: [ConsumerProtection@tdi.state.tx.us](mailto:ConsumerProtection@tdi.state.tx.us)

### Premium or Claim Disputes

Should you have a dispute concerning a premium, you should contact the agent first. If you have a dispute concerning a claim, you should contact the company first. If the dispute is not resolved, you may contact the Texas Department of Insurance.

### Attach This Notice To Your Policy:

This notice is for information only and does not become a part or condition of the attached document.

# COUNTY OF FORT BEND

## Engineering Department

301 JACKSON STREET  
RICHMOND, Texas 77469

Johnny Ortega  
Permit Administrator

Phone: (281) 633-7500

### PERMIT APPLICATION REVIEW FORM FOR CABLE, CONDUIT, AND POLE LINE ACTIVITY IN FORT BEND COUNTY

PERMIT NO. 084784

The following "Notice of Proposed Cable, Conduit, and/or Pole Line activity in Fort Bend County" and accompanying attachments have been reviewed and the notice conforms to appropriate regulations set by Commissioner's Court of Fort Bend County, Texas.

- (1) Complete Application Form.
- a. Name of road, street, and/or drainage ditch affected.
  - b. Vicinity map showing course of direction.
  - c. Plans and specifications.

- (2) Bond:
- District Attorney, approval when applicable.
  - Perpetual bond currently posted.  
No. \_\_\_\_\_  
Amount \_\_\_\_\_
  - Performance bond submitted.  
No. 58S207184  
Amount \$65,390.18
  - Cashier's Check.  
No. \_\_\_\_\_  
Amount \_\_\_\_\_

- (3) Verbal permission given for emergencies, to start construction before approved in Commissioner's Court.

\_\_\_\_\_  
Precinct Engineer Acknowledgment Date \_\_\_\_\_

\_\_\_\_\_  
Precinct Commissioner Acknowledgment Date \_\_\_\_\_

- (4) Adam Wright  
Drainage District Approval when applicable

We have reviewed this project and agree it meets minimum requirements.

Johnny Ortega  
Johnny Ortega CFM/ Permit Administrator  
(REVISED 5/30/08)

02/25/2015  
Date

**NOTICE OF PROPOSED CABLE, CONDUIT AND/OR POLE LINE ACTIVITY  
IN, UNDER, ACROSS OR ALONG ROADS, STREETS, HIGHWAYS AND DRAINAGE DITCHES  
IN FORT BEND COUNTY**

APPLICANT'S JOB NO. \_\_\_\_\_  
 PERMIT No. 84284 PCT. No. \_\_\_\_\_  
 BOND No. 583207184

Hurtado Construction Company

Formal notice is hereby given that \_\_\_\_\_  
 proposes to lay, construct, maintain and/or repair cable, conduit and/or pole line, in, under,  
 across, or along roads, streets, highways and drainage ditches in Fort Bend County, as follows:

**In, Under, or Across Roads and/or Drainage Ditches**

Road or Ditch Name	Distance & Direction From Nearest Intersection	Length of Crossing	Type of Construction		
			Bored	Jacked	Driven: Cased
Little Prong Bayou	S. Fry Road and Seven Meadows Pkwy. ; Appx. 600' West	118 LF			Cased
Avalon Bay Lane	Avalon Bay Lane and ; S Fry Road	123 LF			Cased
S. Fry Road	331' East of Cinco Crossing ; and S. Fry Road	100 LF			Cased

**Along Roads and/or Drainage Ditches**

Road or Ditch Name	Distance & Direction From Nearest Intersection	To	Distance

**General Description**

Installation of 24 Inch and 16 Inch Water Main Lines using trenchless construction methods for North Fort Bend Water Authority. Steel Casing will be used for any and all crossing beneath the roadway.

The Location and description of the proposed installation and appurtenances is more fully shown on the attached detail drawings. The laying, construction, maintenance and/or repair of the proposed installation shall be subject to "A Revised Order Regulating the Laying, Construction, Maintenance and/or Repair of Cables, Conduits, and/or Pole Lines, In, Under, Across, or Along Roads, Streets, Highways and Drainage Ditches in Fort Bend County, Texas, Under the Jurisdiction of the Commissioners Court of Fort Bend County, Texas," as passed by Commissioners Court of Fort Bend County, Texas, dated the 3rd. day of August, 1987, recorded in Volume 639 of the Minutes of the Commissioners Court of Fort Bend County, Texas.

Written notices are required: 1) 48 hours in advance of start of construction and  
 2) when construction is complete and ready for final inspection.

Mail to: Permit Administrator/Fort Bend County Engineering  
 P.O. Box 1449, Rosenberg, TX 77471.

Violation of requirements shall constitute grounds for job shut down.

COMPANY NAME: Hurtado Construction Company  
 AGENT and/or OWNER  
 \_\_\_\_\_  
 (Signature)  
 NAME & TITLE Benjamin Vasquez General Manager  
 (Please Print)  
 DATE 02-24-2015  
 ADDRESS 2115 Center Street  
 (Street/P.O. Box)  
Richmond Texas 77469  
 City State Zip  
 TELEPHONE NO: 281-802-8717  
 (accessible 24 hrs/day, 7 days/week)

Does project  
 comply with Fort  
 Bend County  
 Outdoor Lighting  
 Ordinance?  
 Yes ( )  
 No ( )

**NOTICE OF PROPOSED CABLE, CONDUIT AND/OR POLE LINE ACTIVITY  
IN, UNDER, ACROSS OR ALONG ROADS, STREETS, HIGHWAYS AND DRAINAGE DITCHES  
IN FORT BEND COUNTY**

APPLICANT'S JOB NO. \_\_\_\_\_

PERMIT No. \_\_\_\_\_ PCT. No. \_\_\_\_\_

BOND No. \_\_\_\_\_

Formal notice is hereby given that Hurtado Construction Company  
proposes to lay, construct, maintain and/or repair cable, conduit and/or pole line, in, under,  
across, or along roads, streets, highways and drainage ditches in Fort Bend County, as follows:

**In, Under, or Across Roads and/or Drainage Ditches**

Road or Ditch Name	Distance & Direction From Nearest Intersection	Length of Crossing	Type of Construction			
			Bored	Jacked	Driven	Cased
Fair Meadow Lane	Intersection of Fair Meadow Ln and Seven Meadows Parkway	48 feet	:	:	:	cased
Fairway Valley Lane	Intersection of Fairway Valley Ln and Seven Meadows Parkway	79 feet	:	:	:	cased
:	:	:	:	:	:	:

**Along Roads and/or Drainage Ditches**

Road or Ditch Name	Distance & Direction From Nearest Intersection	To	Distance
:	:	:	:
:	:	:	:
:	:	:	:

**General Description**

Installation of 24 Inch Water Main Lines using Trenchless construction methods for North Fort Bend  
Water Authority. Steel Casing will be used for any and all crossing below the roadway.

The Location and description of the proposed installation and appurtenances is more fully shown on the  
attached detail drawings. The laying, construction, maintenance and/or repair of the proposed installation  
shall be subject to "A Revised Order Regulating the Laying, Construction, Maintenance and/or Repair of  
Cables, Conduits, and/or Pole Lines, In, Under, Across, or Along Roads, Streets, Highways and Drainage  
Ditches in Fort Bend County, Texas, Under the Jurisdiction of the Commissioners Court of Fort Bend  
County, Texas," as passed by Commissioners Court of Fort Bend County, Texas, dated the 3rd. day of  
August, 1987, recorded in Volume 639 of the Minutes of the Commissioners Court of Fort Bend County,  
Texas.

Written notices are required: 1) 48 hours in advance of start of construction and  
2) when construction is complete and ready for final inspection.


Mail to: Permit Administrator/Fort Bend County Engineering  
P.O. Box 1449, Rosenberg, TX 77471.

Violation of requirements shall constitute grounds for job shut down.


**Does project  
comply with Fort  
Bend County  
Outdoor Lighting  
Ordinance?**

Yes ( )

No ( )

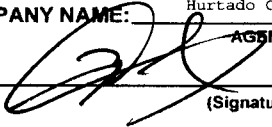COMPANY NAME: Hurtado Construction Company  
AGENT and/or OWNER  
  
(Signature)  
NAME & TITLE Benjamin Vasquez General Manager  
(Please Print)  
DATE 02-24-2015  
ADDRESS 2115 Center Street  
(Street/P.O. Box)  
Richmond Texas 77469  
City State Zip  
TELEPHONE NO: 281-802-8717  
(accessible 24 hrs/day, 7 days/week)



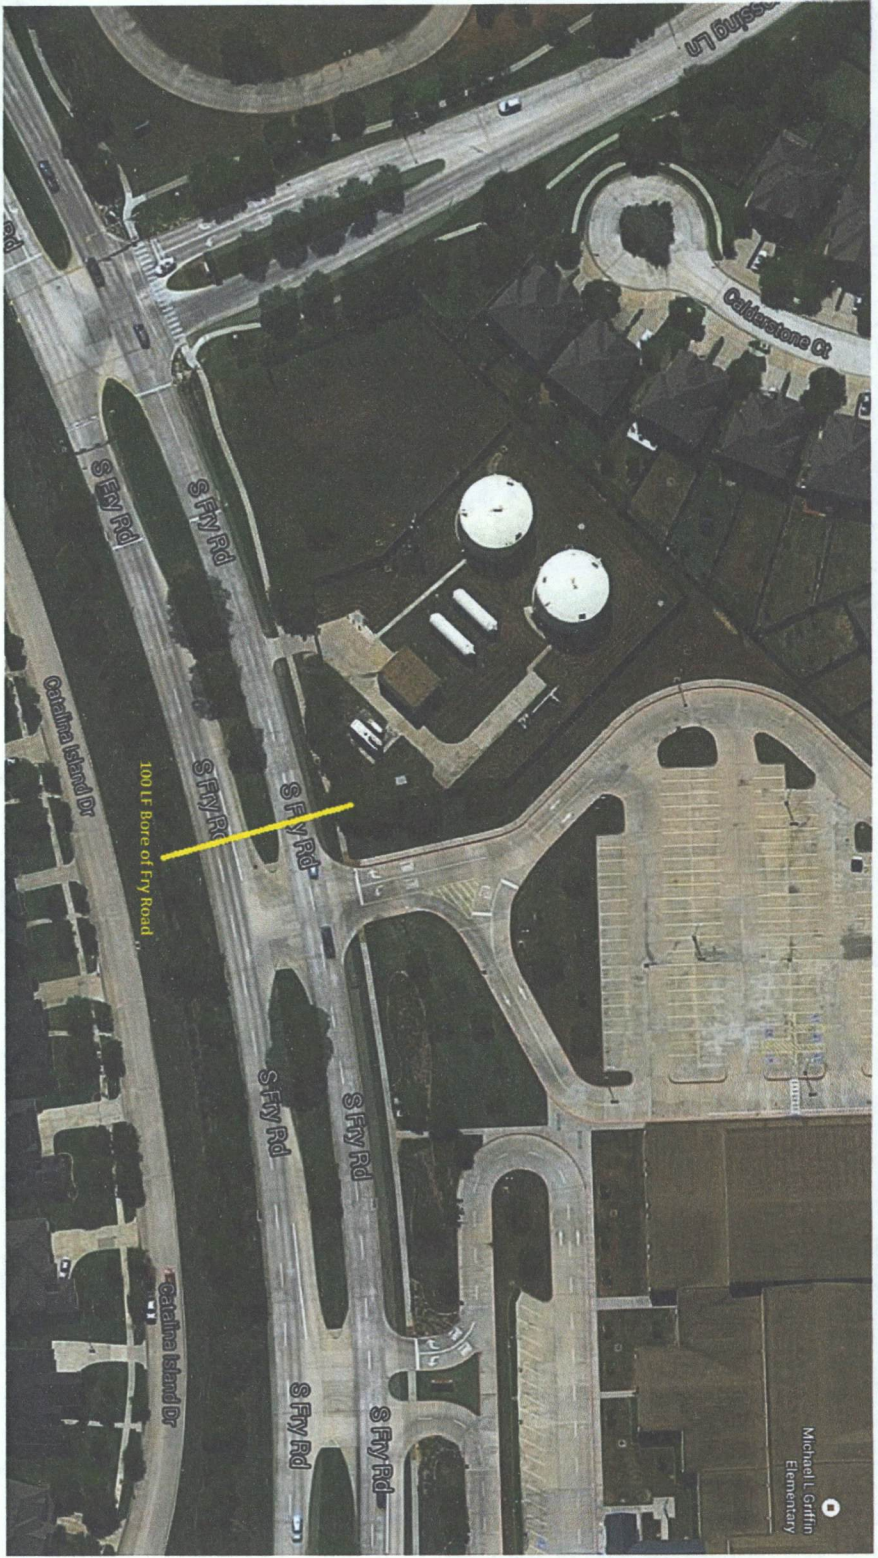




# NORTH FORT BEND WATER AUTHORITY

## SEGMENT 10A


### PROPOSED 24" AND 16" WATER LINE

### FROM FORT BEND COUNTY MUD 34 WATER PLANT


### TO GRAND LAKES MUD #4 - WATER PLANT #2

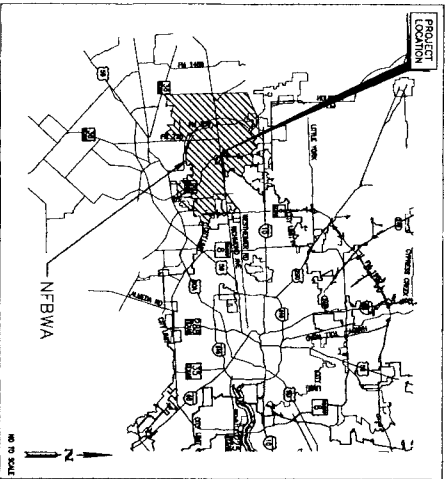

LOCATION MAP

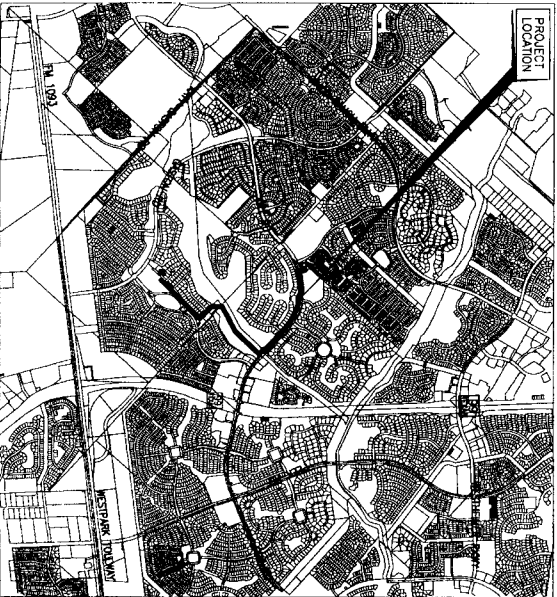

VICINITY MAP  
 FORT BEND CO. MAP NO. 5584A  
 GINS MAP NO. 4456C  
 ZIP CODE 77494

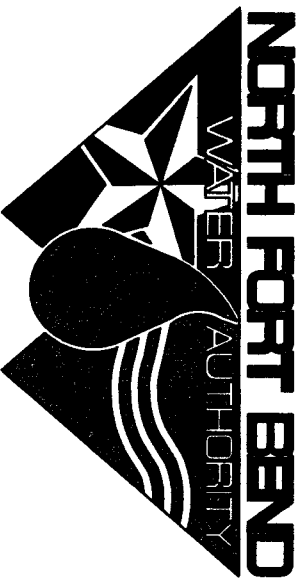

- |                     |  |
|---------------------|--|
| <b>DIRECTORS</b>    |  |
| DAVID SPELL         |  |
| ROBERT DARDEN       |  |
| BRUCE FAY           |  |
| MELONY F. GAY, P.E. |  |
| ROBERT L. PATTON    |  |
| PETER HOUGHTON      |  |
| PAT HEBERT          |  |
| <b>PRECINCT</b>     |  |
| 1                   |  |
| 2                   |  |
| 3                   |  |
| 4                   |  |
| 5                   |  |
| 6                   |  |
| 7                   |  |

April 2014

**ONE-CALL NOTIFICATION SYSTEM**  
**CALL BEFORE YOU DIG!**  
 (770) 545-4400 (HOUSTON)  
 (NEW STATEWIDE) (800) 545-4400 (HOUSTON)  
 (NEW STATEWIDE) (800) 545-6005

CONTRACTOR SHALL NOTIFY THE CITY OF HOUSTON DEPARTMENT OF PUBLIC WORKS AND ENGINEERING (TELEPHONE NO. 832-394-9029) 48 HOURS BEFORE STARTING WORK ON THIS PROJECT.

FINN  
 FLOOD INSURANCE MAP  
 PANEL 83 OF 590  
 MAP # 2212201A  
 EXCEPT WHERE SHOWN  
 OTHERWISE, THIS MAP IS  
 NOT TO BE USED FOR  
 ANY OTHER PURPOSES  
 WITHOUT THE WRITTEN  
 PERMISSION OF FINN

NO PROPOSED STORM SEWER WORK IS SHOWN ON THIS PLAN SET NOR INCLUDED IN THIS WORK SCOPE.

LWS NO: 13104961  
 LOG NO: 13-1294



FOR THE COUNTY ENGINEER, SIGNATURE, APPROVAL, IS NECESSARY FOR SUBMITTAL WITH UTILITIES LINES APPROVED AS TO LOCATION ONLY. APPROVAL IS VALID FOR ONE YEAR ONLY.

APPROVED: \_\_\_\_\_  
 FORT BEND COUNTY ENGINEER

NOTE: WORK TO THE COMPLETION OF THESE FACILITIES MUST BE COMPLETED WITHIN THE SPECIFIED PERIOD. DELAYED WORK WILL BE SUBJECT TO PENALTIES AND AWARDING OF A CONTRACT TO THE LOWEST RESPONSIBLE BIDDER. STAFFING THE DATE SUCH COMPLETION WILL BE: \_\_\_\_\_

**L&L Engineering, Inc.**  
 2020 Sargent Drive Phone 713.953.8278  
 Suite 800 Fax 713.953.8278  
 Houston, Texas 77042 F.N. F-1388

**CITY OF HOUSTON**  
 DEPARTMENT OF PUBLIC WORKS AND ENGINEERING

DATE: _____	PROJECT NO. _____
BY: _____	DATE: _____
FOR THE CITY ENGINEER, SIGNATURE, APPROVAL, IS NECESSARY FOR SUBMITTAL WITH UTILITIES LINES APPROVED AS TO LOCATION ONLY. APPROVAL IS VALID FOR ONE YEAR ONLY.	
FOR CITY OF HOUSTON USE ONLY	

SHEET No. 01 of 83	
REVISION DATE:	






6

MATCHLINE STA. 24+00  
 (SEE THIS SHEET ABOVE)

(SEE THIS SHEET BELOW)  
 MATCHLINE STA. 24+00

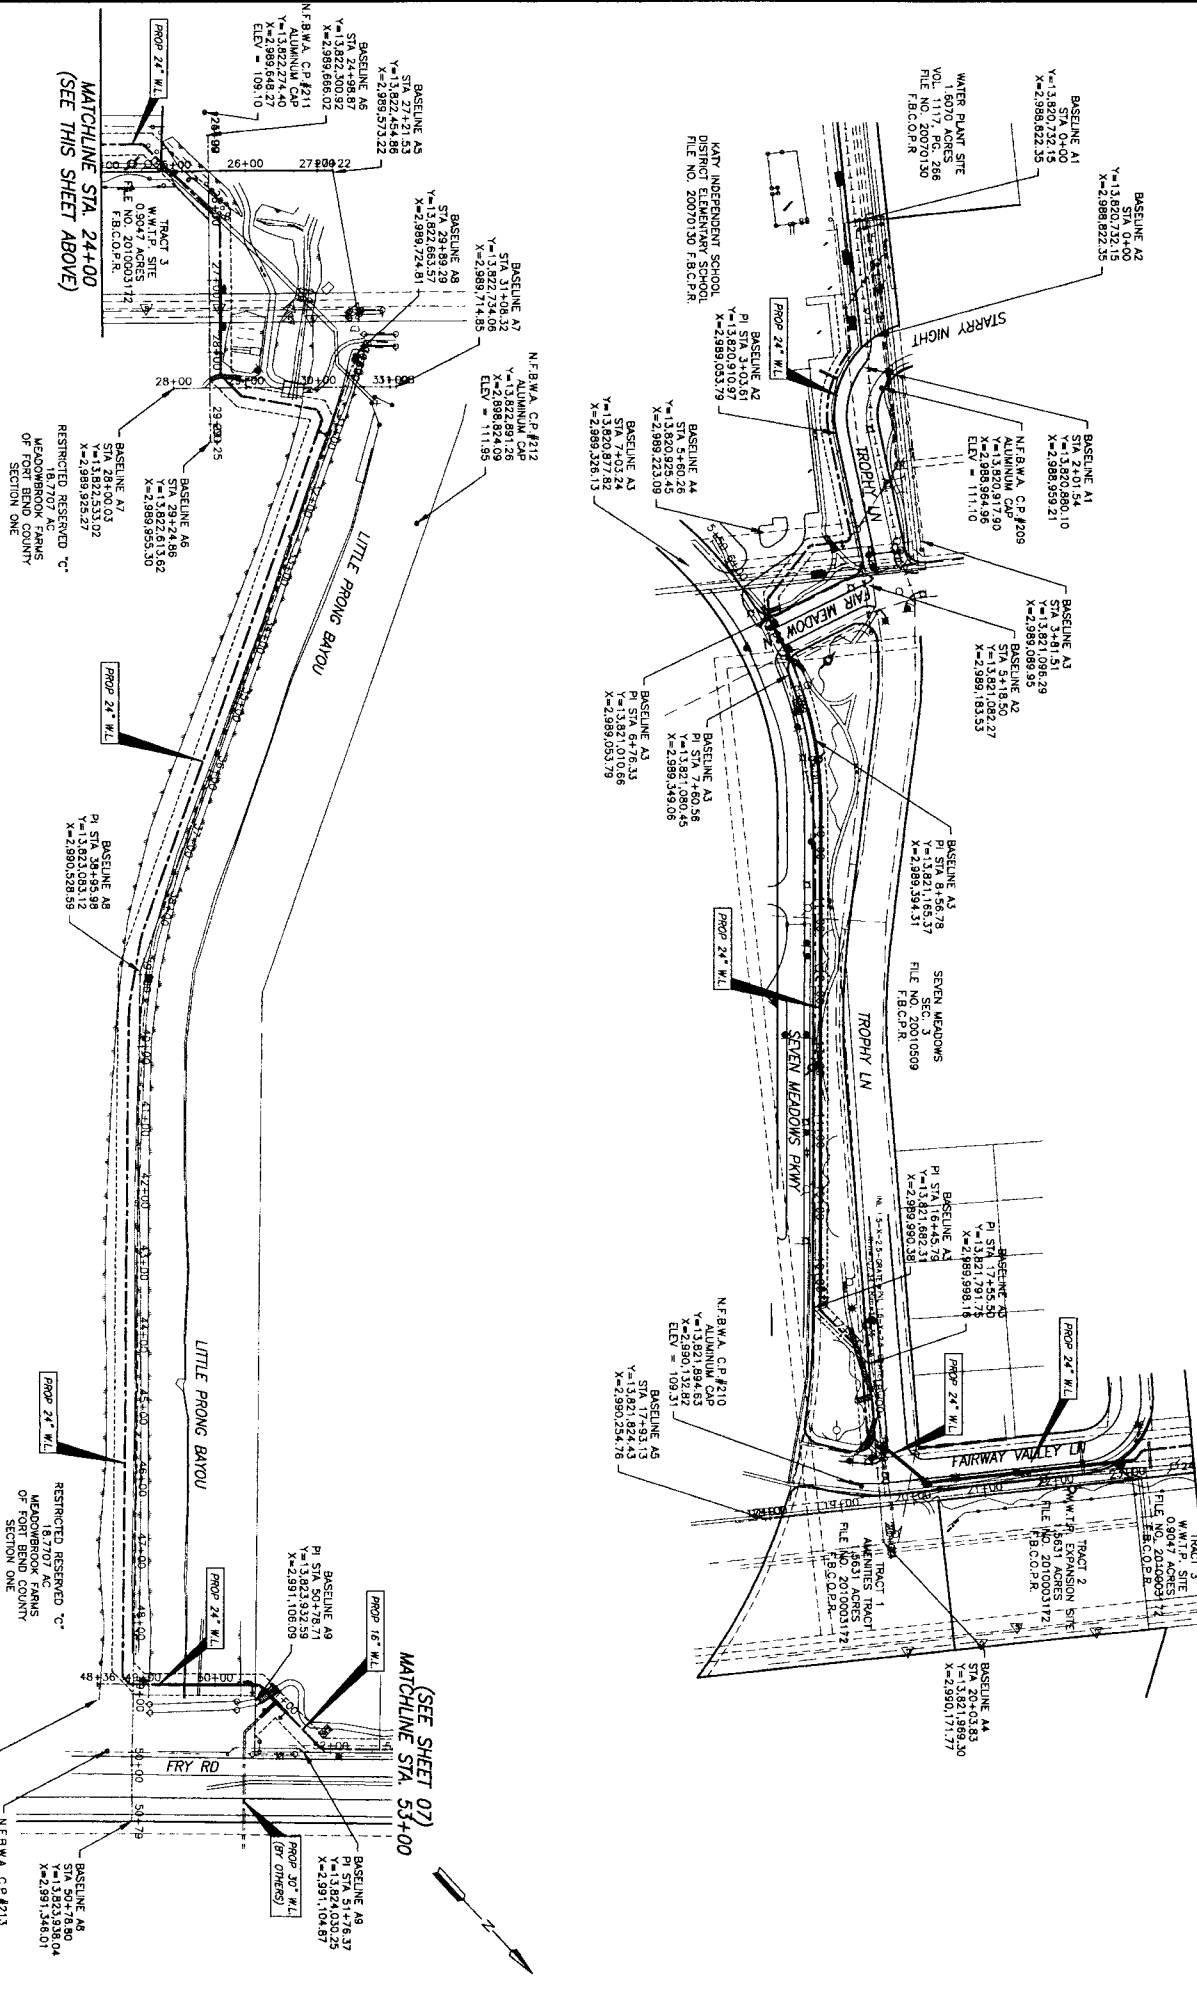

RESTRICTED RESERVED "C"  



(SEE SHEET 07)  
 MATCHLINE STA. 53+00



**PRIVATE UTILITY LINES SHOWN**  
 TO AVOID THE PRIVATE UTILITY LINES SHOWN, CALL  
 THE UTILITY OWNERS AT THE NUMBERS LISTED BELOW.  
 WORKERS:  
 For your safety, you are notified by Texas law to call 811 at  
 least 48 hours before you dig so that underground lines can be  
 located. This verification does not shift your obligation to call 811  
 to locate these lines.  
 VERIFICATION OF PRIVATE UTILITY LINES  
 DATE: \_\_\_\_\_  
 SIGNATURE: \_\_\_\_\_  
 TITLE: \_\_\_\_\_  
 COMPANY: \_\_\_\_\_  
 ADDRESS: \_\_\_\_\_  
 CITY: \_\_\_\_\_  
 STATE: \_\_\_\_\_  
 ZIP: \_\_\_\_\_  
 PROJECT: \_\_\_\_\_  
 SHEET: \_\_\_\_\_

CONSTRUCTION OF THE WATERLINE AND RESTORATION  
 OF DISTURBED AREAS FROM HOLLAND ELEMENTARY  
 SCHOOL THROUGH THE SEVEN MEADOWS SECTION 3  
 GRAND LAKES WLD NO. 4 WATER PLANT #2 SHALL  
 TAKE PLACE ONLY BETWEEN THE DATES OF JUNE 9,  
 PROCEED IN ALL OTHER AREAS IN ACCORDANCE WITH  
 THE CONTRACT.

AT&T TDS/DMT UNDERGROUND FACILITIES  
 APPROVED FOR AT&T TDS/DMT UNDERGROUND FACILITIES  
 SIGNATURE: \_\_\_\_\_  
 DATE: \_\_\_\_\_



**LJA Engineering, Inc.**  
 3333 Richmond Drive  
 Suite 600  
 Houston, Texas 77042  
 Phone: 713.553.5300  
 Fax: 713.553.5028  
 FERN-F-1388


**NFBWA SEGMENT 10A**  
 SURVEY CONTROL  
 EXHIBIT  
 SHEET 1 OF 2



**CITY OF HOUSTON**  
 DEPARTMENT OF PUBLIC WORKS AND ENGINEERING  
 DIVISION OF WATER UTILITIES  
 DATE: \_\_\_\_\_  
 TIME: \_\_\_\_\_  
 FILE NO.: \_\_\_\_\_  
 DRAWING SCALE: \_\_\_\_\_  
 HORIZ: 1" = 100'  
 VERT: N/A  
 SHEET NO. 06 OF 83





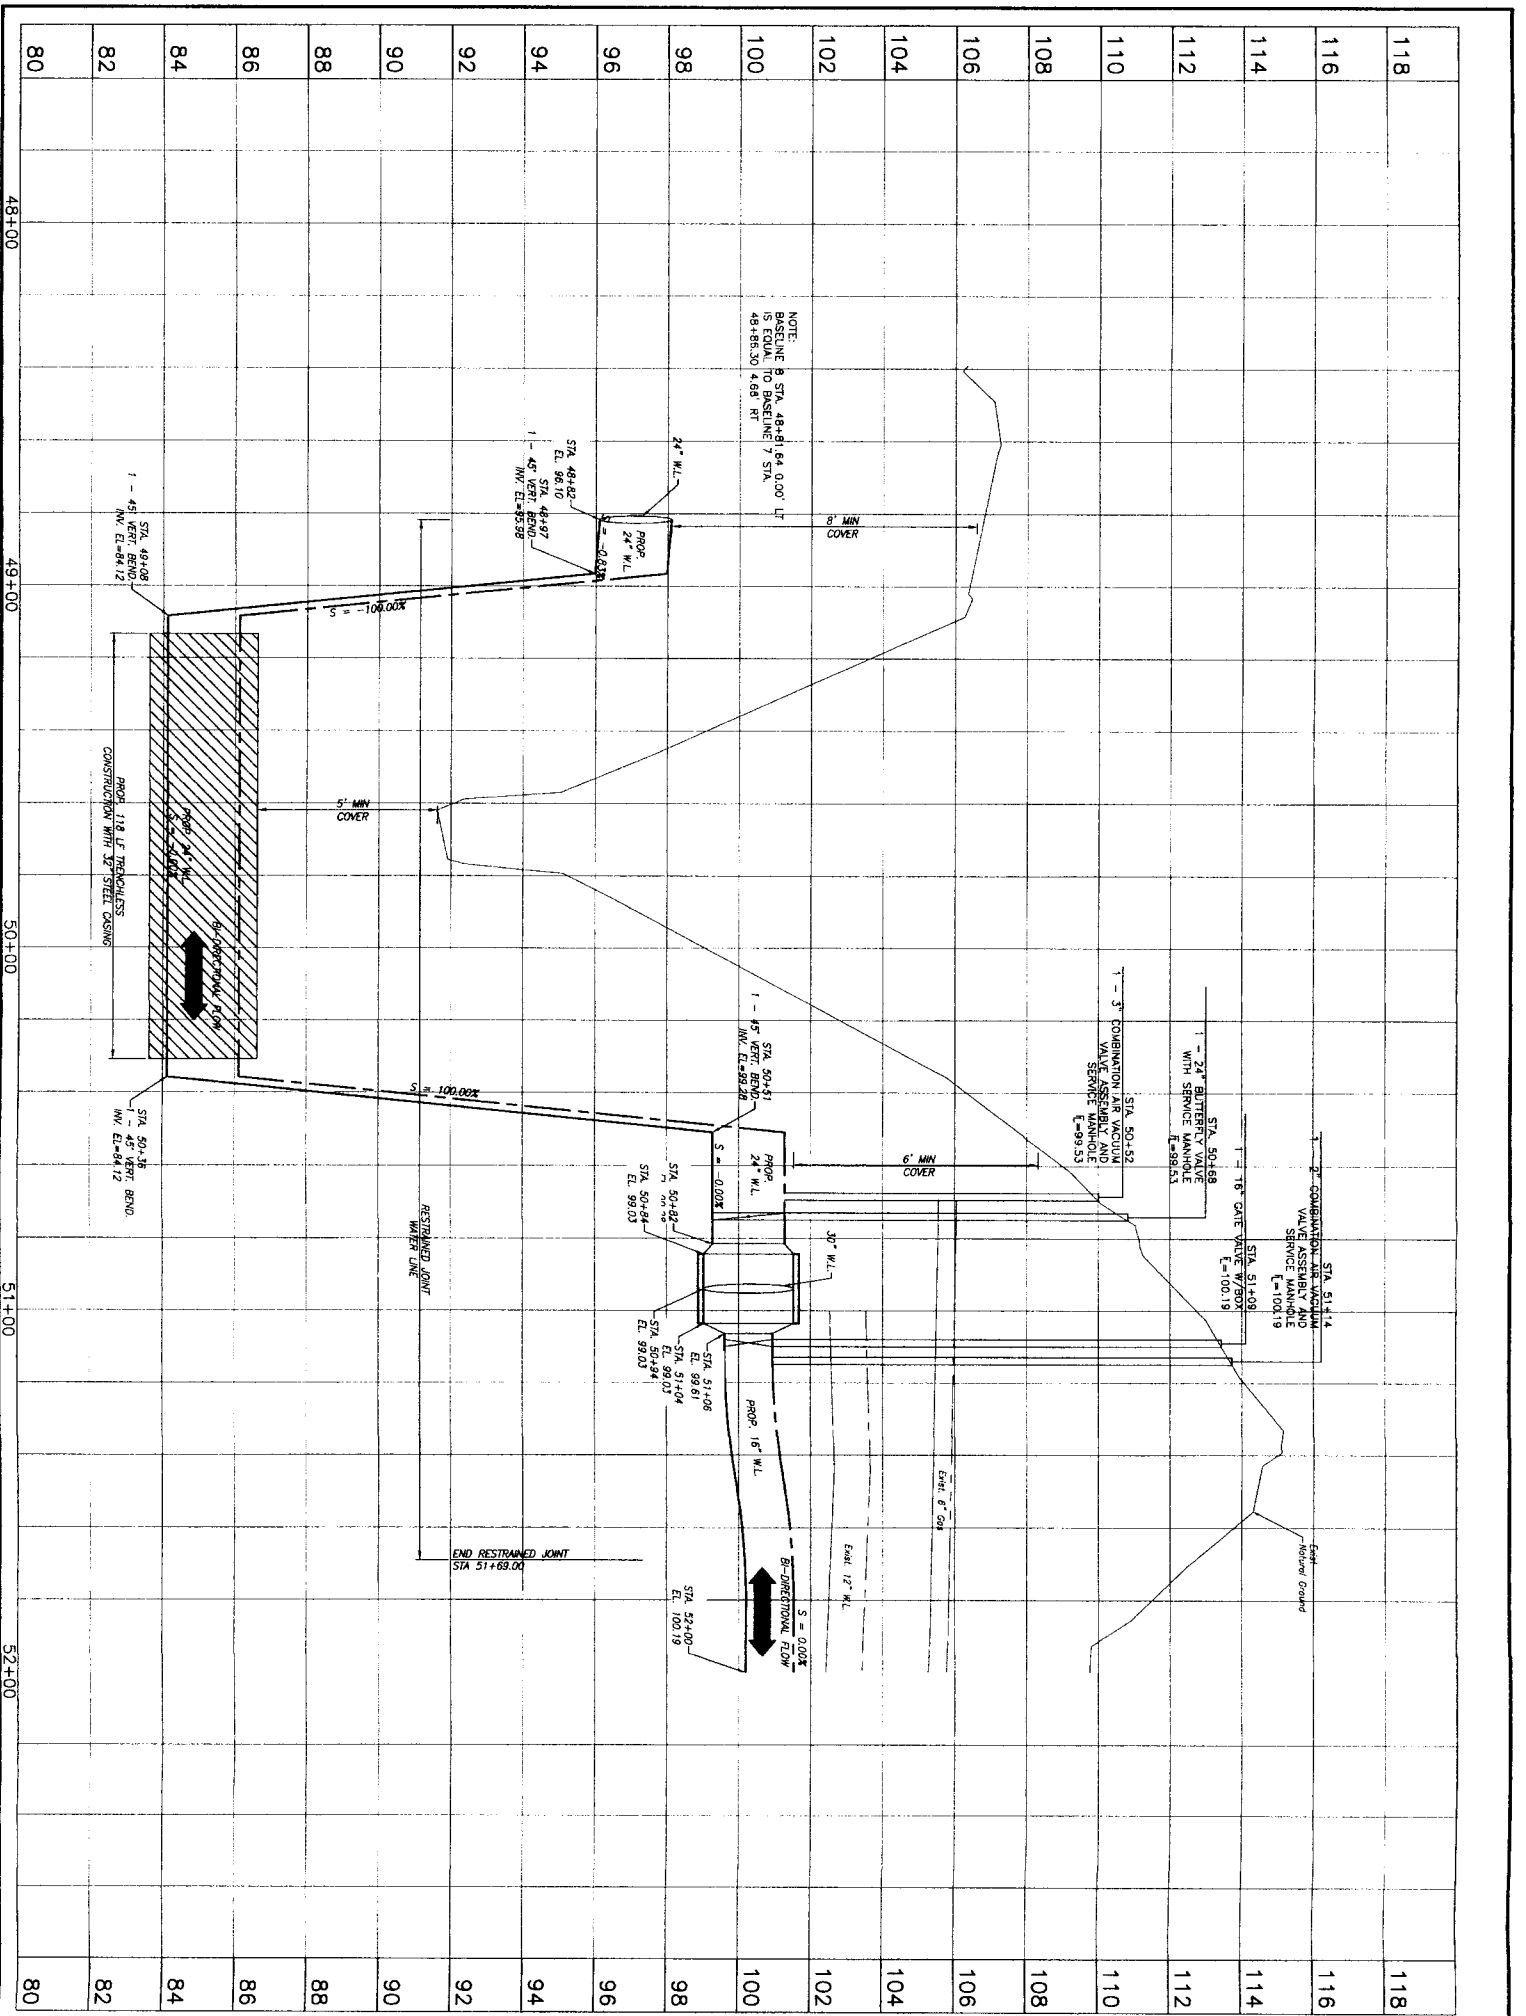

PRIVATE UTILITY LINES SHOWN  
 TO AVERAGE FOR LINES TO BE TURNED OFF OR REMOVED. SEE  
 CENTERPOINT ENERGY AT 713-507-2222

NOTE:  

VERIFICATION OF PRIVATE UTILITY LINES  
 Date: \_\_\_\_\_  
 CenterPoint Energy/Nature Gas Facilities Verification Only  
 (This signature verifies that you have been given notice of the  
 location of private utility lines and that you have agreed to  
 verify the location of private utility lines.)

DATE: \_\_\_\_\_  
 CENTERPOINT ENERGY/UNDERGROUND SERVICES FACILITIES VERIFICATION  
 (This signature verifies existing underground facilities - not to be  
 used for contact verification.)  
 (The signature will be the signature of the person who  
 verified the location of the facilities.)

DATE: \_\_\_\_\_  
 AUST TEXAS/SMART UNDERGROUND FACILITIES  
 (This signature verifies existing underground contact facilities only.  
 Signature will be the signature of the person who  
 verified the location of the facilities.)

DATE: \_\_\_\_\_  
 NOTES:  
 1. SEE SHEET 47-52 FOR TREE PROTECTION  
 PLAN.


CONSTRUCTION OF THE WATERLINE AND RESTORATION  
 OF EXISTING UNDERGROUND FACILITIES THROUGH THE SEVEN MEADOWS SECTION 3  
 SUBDIVISION AND ALONG SOUTH FERRY ROAD TO THE  
 TAKE PLACE ONLY BETWEEN THE DATES OF START OF  
 2014 AND AUGUST 22, 2014. THE WORK MAY  
 PROCEED IN ALL OTHER AREAS IN ACCORDANCE WITH  
 THE CONTRACT.

NO.	DATE	REVISION
1		
2		
3		
4		



**L/A Engineering, Inc.**  
 2020 Briarpark Drive  
 Suite 600  
 Houston, Texas 77042  
 Phone 713.853.5200  
 Fax 713.853.5028  
 FHN 7-1385

**PROFILE**  
**BASELINE 8**  
**STA 49+04 TO STA 52+00**  
**NFBWA SEGMENT 10A**

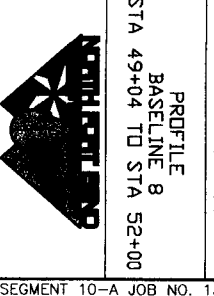

NOTE: CITY ENGINEERS HAVE THE ONE YEAR DESIGN DATE OF EXPIRATION  
 CITY OF HOUSTON  
 DEPARTMENT OF PUBLIC WORKS AND ENGINEERING  
 TRAFFIC AND TRANSPORTATION

DATE: \_\_\_\_\_  
 DATE: \_\_\_\_\_  
