



Fort Bend County Engineering
FORT BEND COUNTY, TEXAS

Richard W. Stolleis, P.E.
County Engineer

April 27, 2015

Commissioner W. A. "Andy" Meyers
Fort Bend County Precinct 3
22333 Grand Corner Drive
Katy, Texas 77494

**RE: Rancho Bella Parkway Street Dedication, Sec. 3- Traffic Control Plan
Rancho Bella Parkway from Padova Drive Past Mirandola Lane STD**

Dear Commissioner Meyers:

Fort Bend County Engineering has completed and recommends approval of the traffic control plan for the above referenced subdivision. The public hearing date for acceptance of the plan is being scheduled.

A copy of the traffic control plan is attached for your review. If you should have any questions, please give me a call.


Sincerely,



Jorge Salgado
Construction Inspector
Engineer Technician I

JS/clg

cc: Judge Robert E. Hebert, County Judge
Marc Grant - FBC Road & Bridge
Brian Fields - Signage Department
File

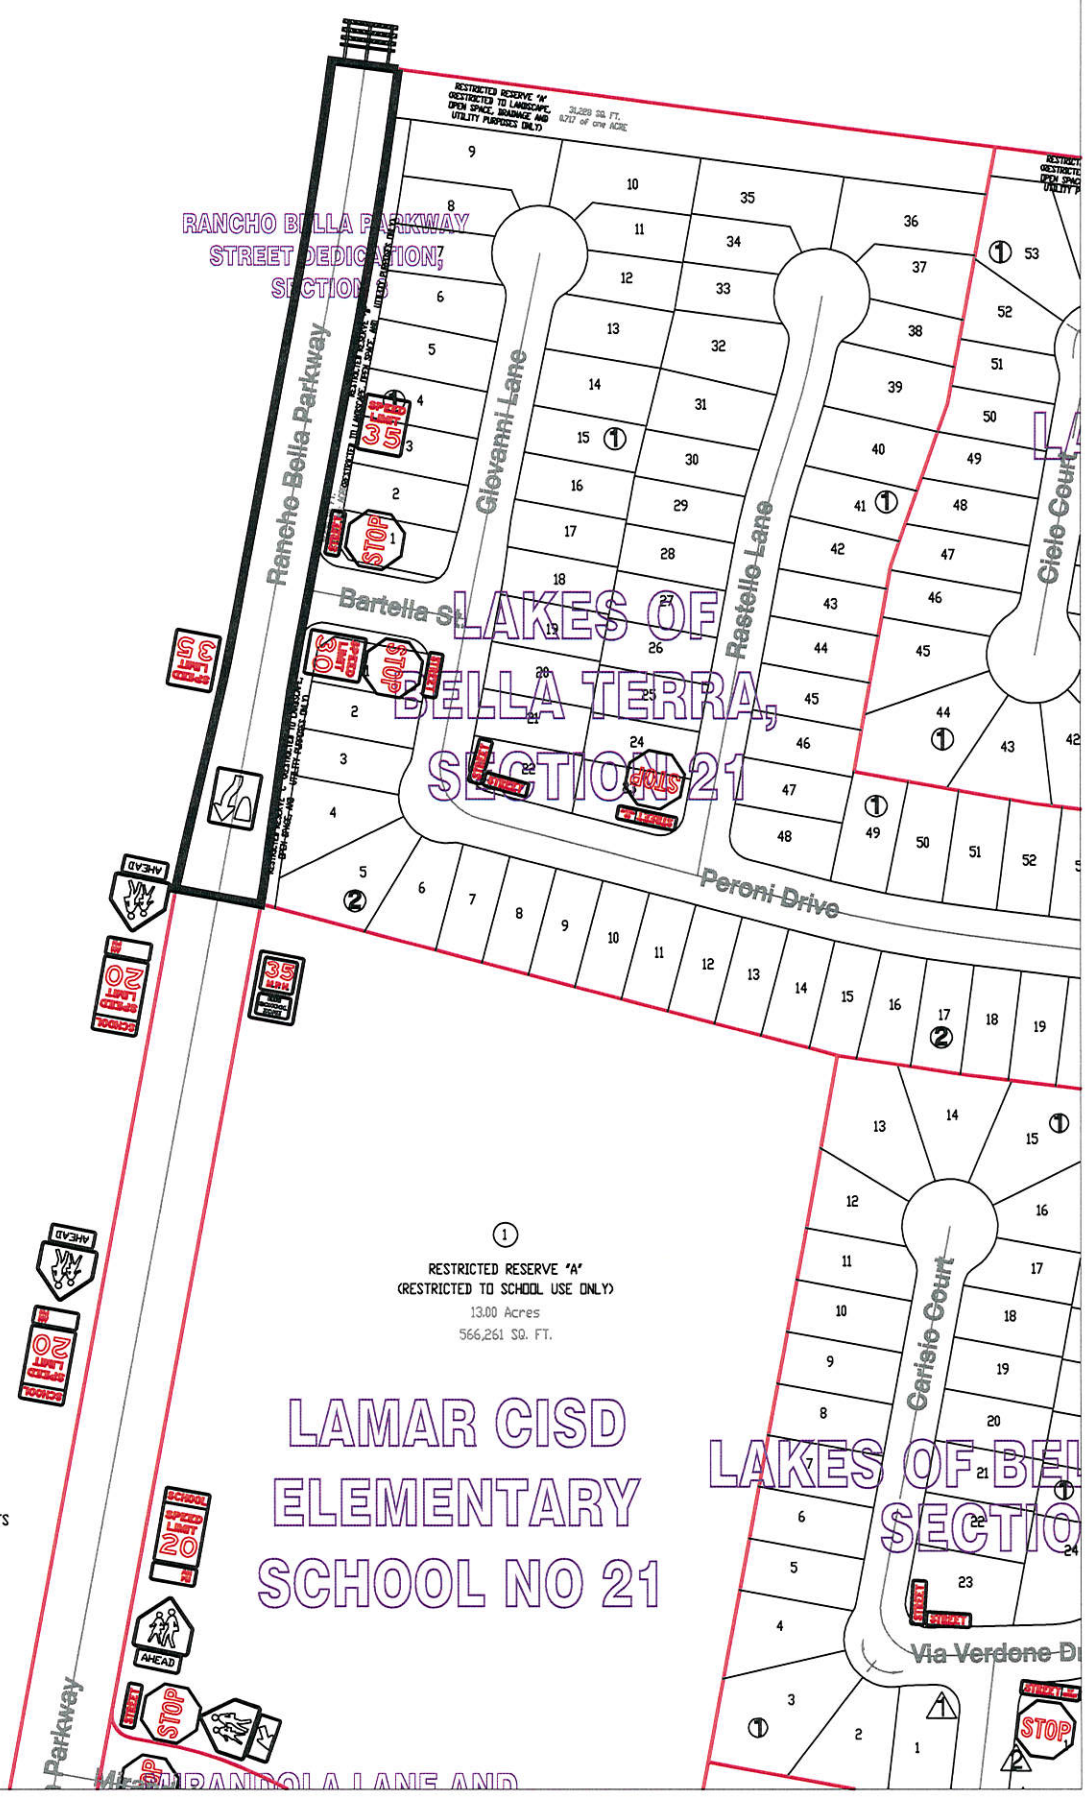

Residue of 995.7214 Acre Tract
PACIFIC RICHLAND INVESTMENTS

LAMAR CISD
ELEMENTARY
SCHOOL NO 21

LAKES OF BELLA TERRA,
SECTION 21

Note:
The purpose of this traffic control plan is to establish traffic control for Rancho Bella Parkway Street Dedication, Section 3.

Drawn By: L. Brdecka
Date: 4-27-15
Approved By: Clay A. Forster, PE CAF
Date: 28 APR 15
Scale: 1" = 200'-0"

Rancho Bella Parkway Street Dedication, Section 3
Control Map and Traffic Sign Layout
Fort Bend County Engineering Dept.
301 Jackson Street
Richmond, Texas 77469



Residue of
995.7214 Acre Tract
PACIFIC RICHLAND INVESTMENTS


LAMAR CISD ELEMENTARY SCHOOL NO 21

MIRANDOLA LANE AND WEST LUGANO VERDE LANE SUBDIVISION

LAKES OF BELLA TERRA RESERVE No 1

LAKES OF BELLA TERRA, SECTION 3

RANCHO BELLA PARKWAY
FROM PADOVA DRIVE
PAST MIRANDOLA
LANE STREET

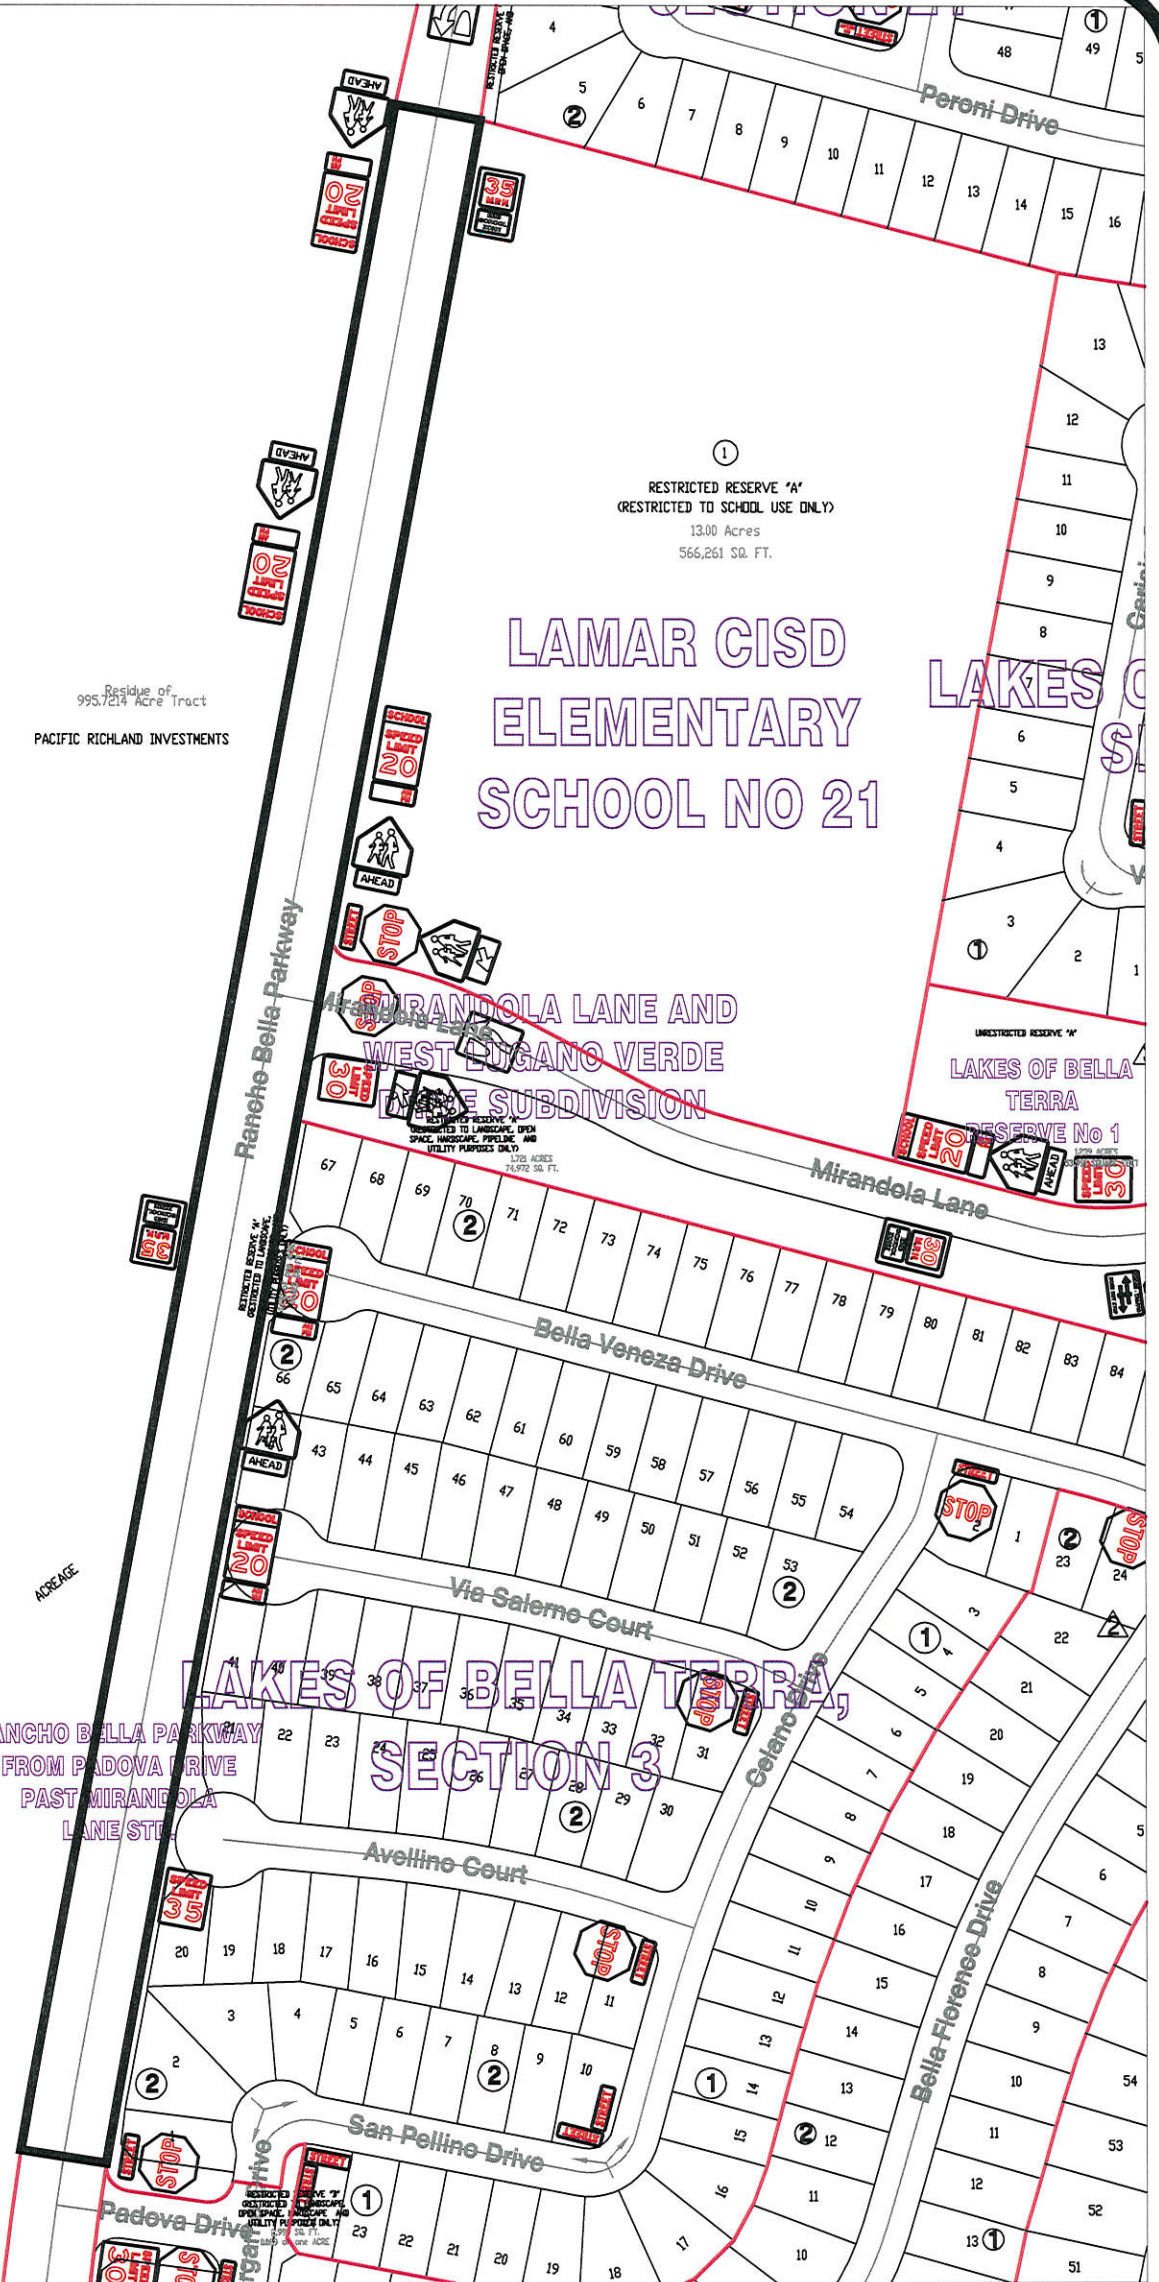

Note:

The purpose of this traffic control plan is to establish traffic control for Rancho Bella Parkway from Padova Drive past Mirandola Lane Street Dedication.

Drawn By: L. Brdecka

Date: 4-27-15

Approved By: Clay A. Forister, PE

Date: 28 APR 15

Scale

1" = 200'-0"

Rancho Bella Parkway from Padova Drive past Mirandola Lane STD Control Map and Traffic Sign Layout

Fort Bend County Engineering Dept.
301 Jackson Street
Richmond, Texas 77469