



Fort Bend County Engineering  
FORT BEND COUNTY, TEXAS

Richard W. Stolleis, P.E.  
County Engineer

May 13, 2015

Commissioner W. A. "Andy" Meyers  
Fort Bend County Precinct 3  
22333 Grand Corner Drive  
Katy, Texas 77494

**RE: Monterrey at Willowbend, Sec. 3 – Traffic Control Plan**

Dear Commissioner Meyers:

Fort Bend County Engineering has completed and recommends approval of the traffic control plan for the above referenced subdivision. The public hearing date for acceptance of the plan is being scheduled.


A copy of the traffic control plan is attached for your review. If you should have any questions, please give me a call.

Sincerely,

Jorge Salgado  
Construction Inspector  
Engineer Technician I

JS/clg

cc: Judge Robert E. Hebert, County Judge  
Marc Grant - FBC Road & Bridge  
Brian Fields - Signage Department  
File

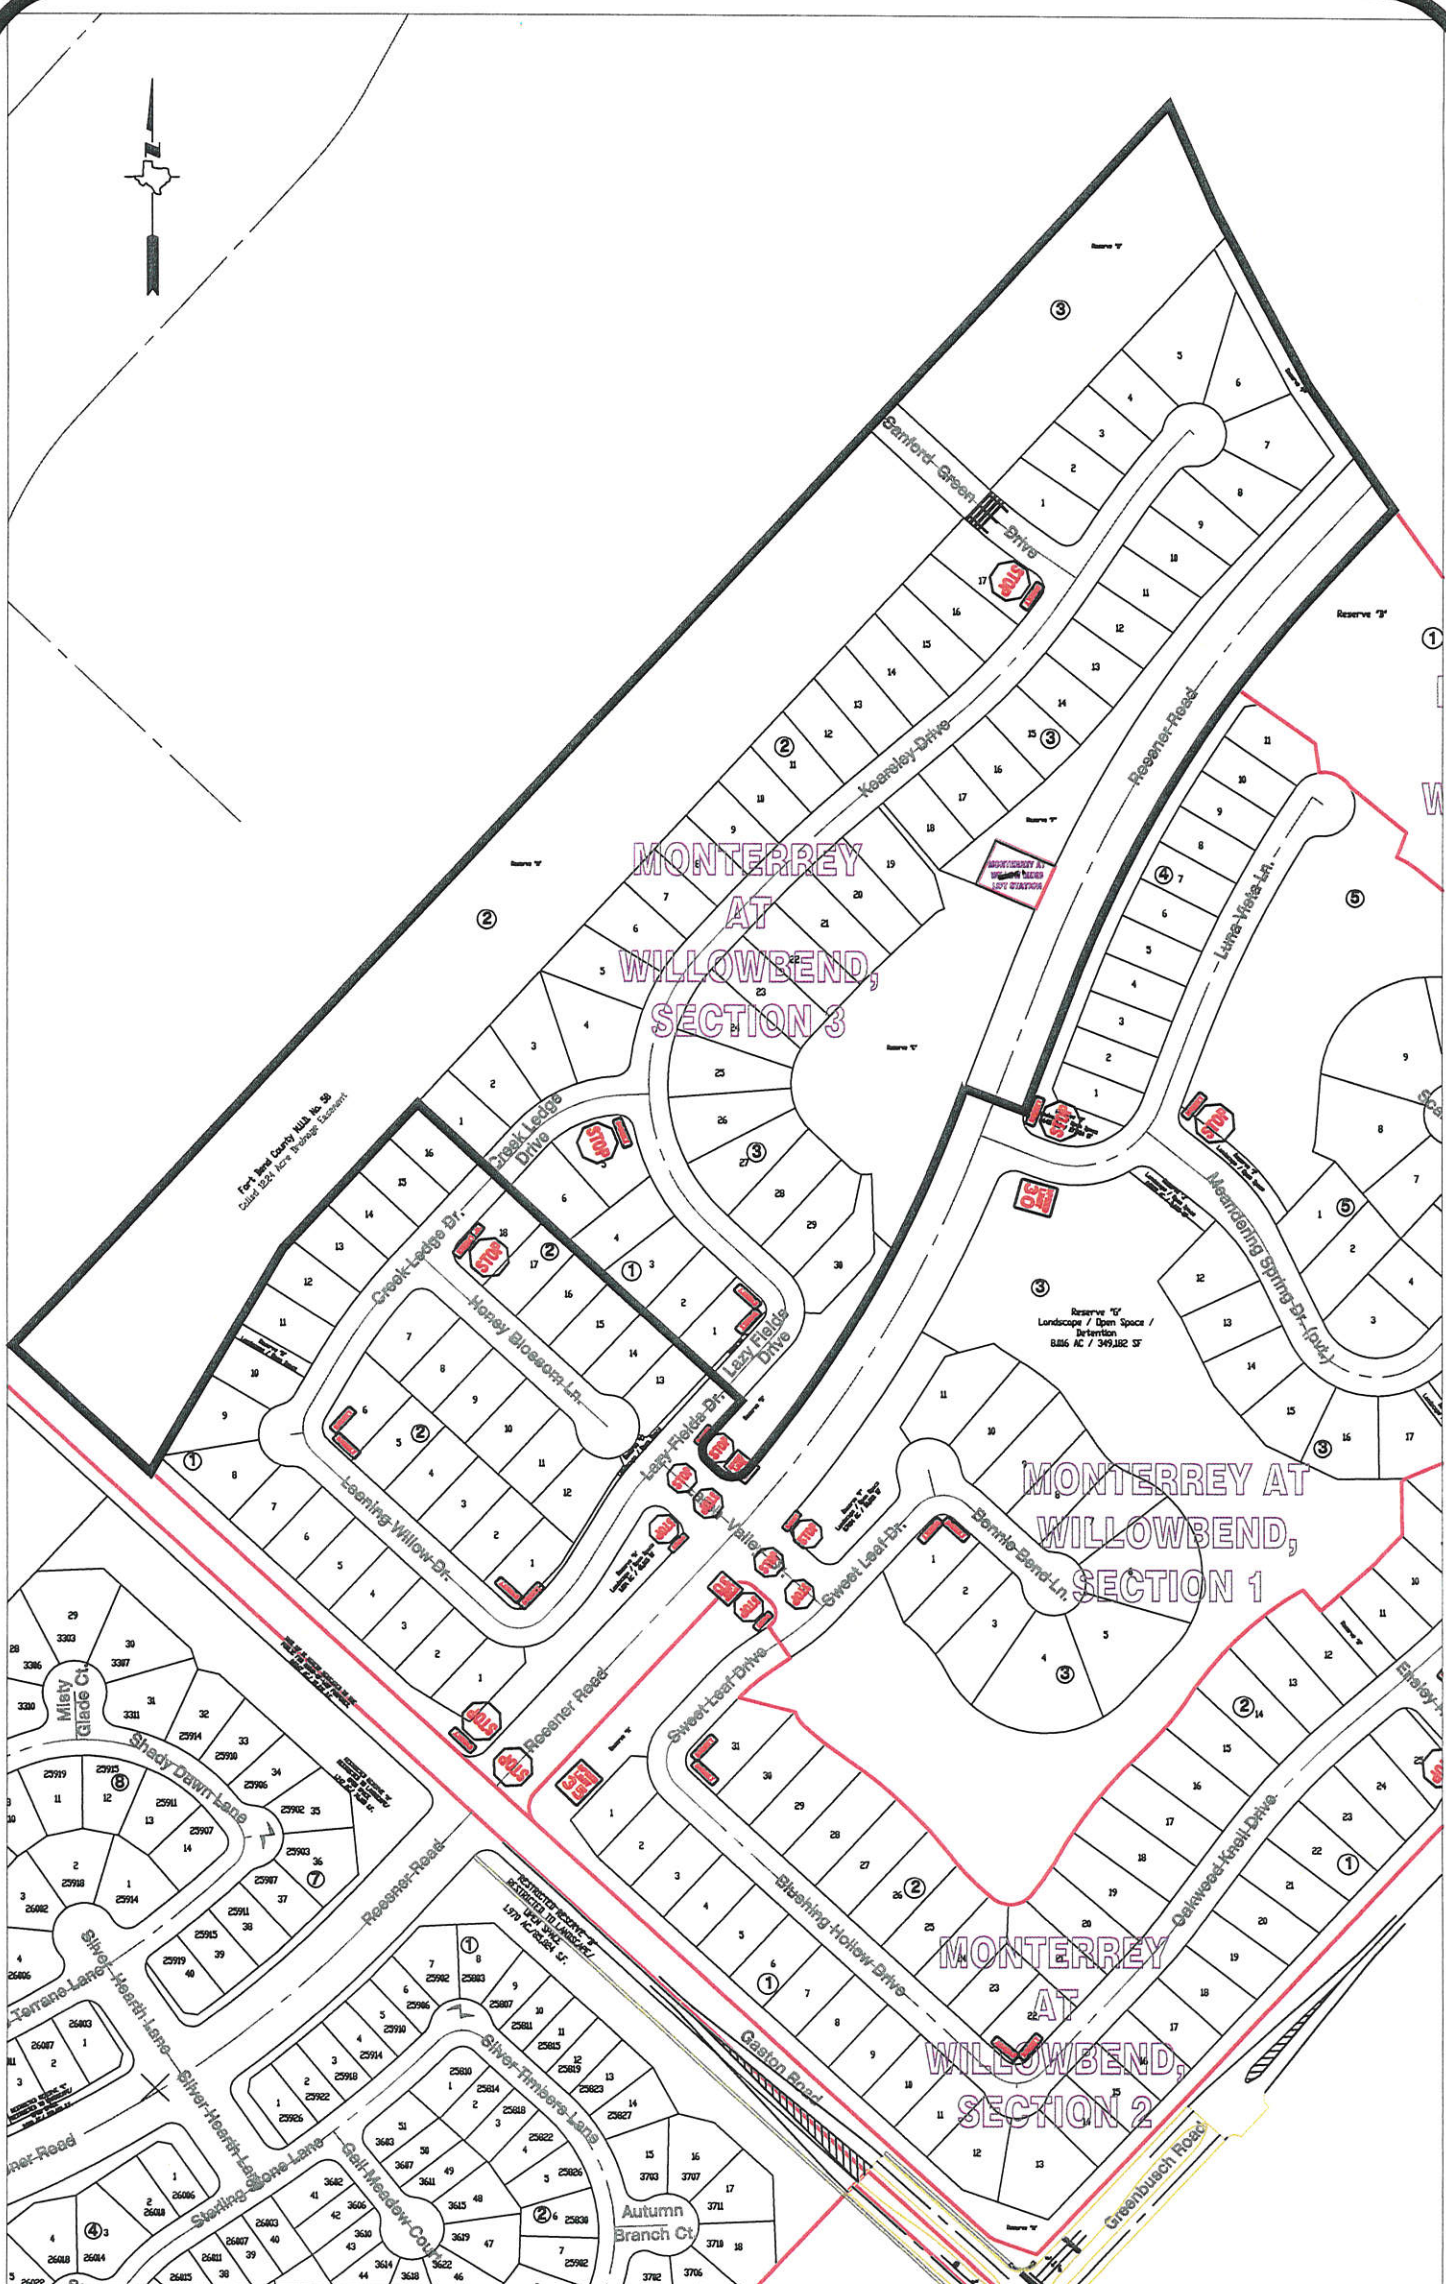

MONTERREY  
AT  
WILLOWBEND,  
SECTION 3

MONTERREY AT  
WILLOWBEND,  
SECTION 1

MONTERREY  
AT  
WILLOWBEND,  
SECTION 2

**Note:**

The purpose of this traffic control plan is to establish traffic control for Monterrey at Willowbend, Section 3.

Drawn By: L. Brdecka

Date: 5-13-15

Approved By: Clay A. Forster, PE

Date: 3 MAY 15

Scale

1" = 300'-0"

Monterrey at Willowbend,  
Section 3  
Control Map and Traffic Sign  
Layout

Fort Bend County Engineering Dept.  
301 Jackson Street  
Richmond, Texas 77469