

REVIEW BY FORT BEND COUNTY COMMISSIONERS COURT

On this 24th day of November, 2015, Commissioners Court came on to be heard and reviewed the accompanying notice of Byers Engineering / AT & T TEXAS Job Location 15646 Ennis RD, Sugar Land, TX 77498 Date 11/12/2015 Bond No. CH1-001686693-01, Permit No. 2015-4130 to make use of certain Fort Bend County property subject to, "A Revised Order Regulating the Laying, Construction, Maintenance, and Repair of Buried Cables, Conduits, and Pole Lines, In, Under, Across or Along Roads, Streets, Highways, and Drainage Ditches in Fort Bend County, Texas, Under the Jurisdiction of the Commissioners Court of Fort Bend County, Texas," as passed by the Commissioners Court of Fort Bend County, Texas the 3rd day of August, 1987, recorded in Volume _____ of the Minutes of the Commissioners Court of Fort Bend County, Texas, to the extent that such order is not inconsistent with Article 1436a, Vernon's Texas Civil Statutes. Upon Motion of Commissioner Patterson, seconded by Commissioner Meyers, duly put and carried, it is ORDERED, ADJUDGED AND DECREED that said notice of said above purpose is hereby acknowledged by the Commissioners Court of Fort Bend County, Texas, and that said notice be placed on record according to the regulation order thereof.

Notes:


1. Evidence of review by the Commissioners Court must be kept on the job site and failure to do so constitutes grounds for job shutdown.
2. Written notices are required:
 - a. 48 hours in advance of construction start up, and
 - b. when construction is completed and ready for final inspection
 Mail notices to: Permit Administrator
 Fort Bend County Engineering
 301 Jackson Street
 Richmond, Texas 77469
 281-633-7500
3. This permit expires one (1) year from date of permit if construction has not commenced.

By: [Signature]
 County Engineer

By: N/A
 Drainage District Engineer/Manager

Presented to Commissioners Court and approved.
 Recorded in Volume 11/24/15
 Minutes of Commissioners Court
 Clerk of Commissioners Court
 By: [Signature]
 Deputy **RENEE MICHULKA**

3 SBQZMT-024
 B45C, B44
 AF007, 47-48
 D, 3-24

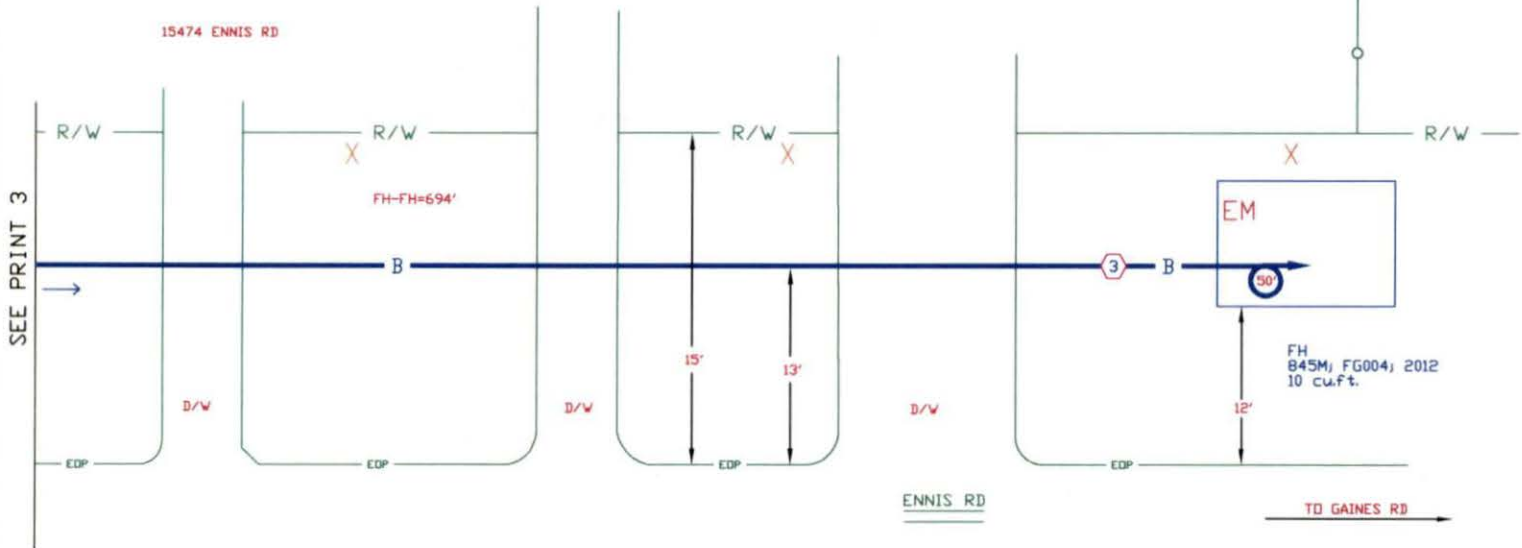

SEE PRINT 3

ENNIS RD

TO GAINES RD

SPECIAL
 CIRCUITS N
 6203
 FORWARDED N
 PERMIT
 REQUIRED Y



OPERATING RANGE OF JOB STEPS

TASK _____ TO _____

MFRC B45C

TRANSMISSION ZONE

RZ 0 CZ 0 TAPER CODE 43202

CAUTION HIGH VOLTAGE

KV 7.20 AERIAL Y BURIED N

HIGHWAY PERMIT NO.

Utility CO CENT - CENTER POINT

REP NAME
 REP TEL NO. (713) 207-2222
 POLE CONTACTS (+) 0 (-) 0

Utility CO

REP NAME
 REP TEL NO.
 POLE CONTACTS (+) 0 (-) 0

Utility CO

REP NAME
 REP TEL NO.
 POLE CONTACTS (+) 0 (-) 0

PROJECT NO A009GGL

TOT.PRINTS 3 PRINT NO. 2

NPA/NNX: 281-498 PRT:281498

EXCH. ALIEF

TAX DIST. FG004

GEO LOC. W85498

ENGR. MB DRAWN MC

TELEPHONE NO. (281) 561-4608

REC. REF. 240-285-31

MAP REF. 527U

SCALE NONE

ISSUE DATE


PROJ TITLE 15646 ENNIS RD FIBER ASE

REV. NUMBER


DATE REV.

--Proprietary--

Not for use or disclosure outside the AT&T companies except under written agreement.

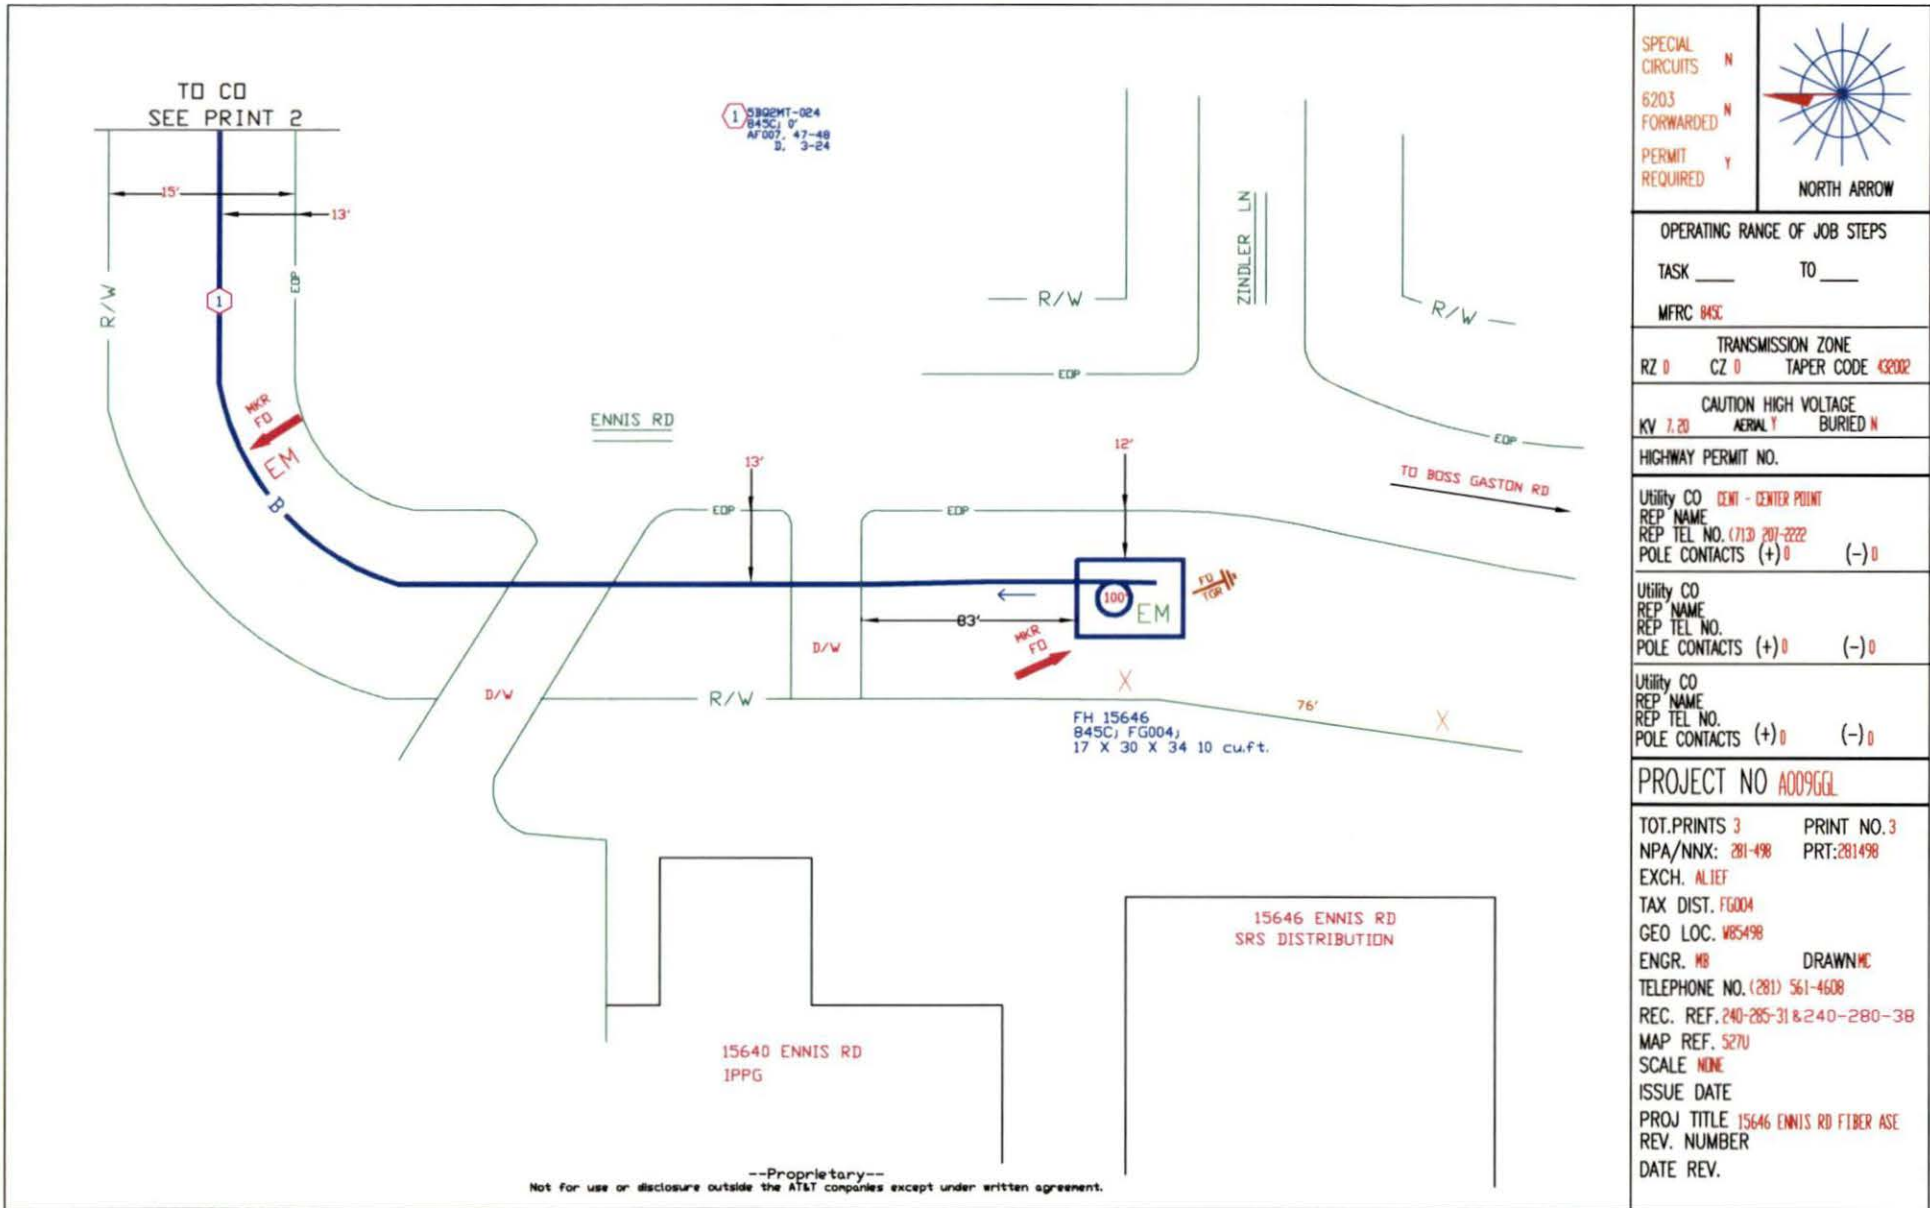

SPECIAL CIRCUITS N
 6203 FORWARDED N
 PERMIT REQUIRED Y

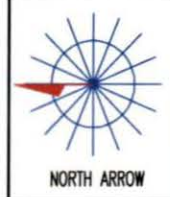

OPERATING RANGE OF JOB STEPS
 TASK _____ TO _____
 MFRC 845C

TRANSMISSION ZONE
 RZ 0 CZ 0 TAPER CODE 432002

CAUTION HIGH VOLTAGE
 KV 7.20 AERIAL Y BURIED N

HIGHWAY PERMIT NO.

Utility CO CENT - CENTER POINT
 REP NAME
 REP TEL NO. (713) 201-2222
 POLE CONTACTS (+) 0 (-) 0

Utility CO
 REP NAME
 REP TEL NO.
 POLE CONTACTS (+) 0 (-) 0

Utility CO
 REP NAME
 REP TEL NO.
 POLE CONTACTS (+) 0 (-) 0

PROJECT NO A009GGL

TOT.PRINTS 3 PRINT NO. 3
 NPA/NNX: 281-498 PRT:281498
 EXCH. ALIEF
 TAX DIST. FG004
 GEO LOC. W85498
 ENGR. MB DRAWN MC
 TELEPHONE NO. (281) 561-4608
 REC. REF. 240-285-31 & 240-280-38
 MAP REF. 5270
 SCALE NONE
 ISSUE DATE
 PROJ TITLE 15646 ENNIS RD FIBER ASE
 REV. NUMBER
 DATE REV.