

REVIEW BY FORT BEND COUNTY COMMISSIONERS COURT

On this 8th day of March, 2016, Commissioners Court came on to be heard and reviewed the accompanying notice of LECON, Inc.

Job Location 2534 Windswept Drive, Richmond, TX 77406

Date 2/22/2016 Bond No. no bond required, Permit No. 2016-5638 to make use of certain Fort Bend County property subject to, "A Revised Order Regulating the Laying, Construction, Maintenance, and Repair of Buried Cables, Conduits, and Pole Lines, In, Under, Across or Along Roads, Streets, Highways, and Drainage Ditches in Fort Bend County, Texas, Under the Jurisdiction of the Commissioners Court of Fort Bend County, Texas," as passed by the Commissioners Court of Fort Bend County, Texas the 3rd day of August, 1987, recorded in Volume _____ of the Minutes of the Commissioners Court of Fort Bend County, Texas, to the extent that such order is not inconsistent with Article 1436a, Vernon's Texas Civil Statutes. Upon Motion of Commissioner Meyers, seconded by Commissioner Patterson, duly put and carried, it is ORDERED, ADJUDGED AND DECREED that said notice of said above purpose is hereby acknowledged by the Commissioners Court of Fort Bend County, Texas, and that said notice be placed on record according to the regulation order thereof.

Notes:

1. Evidence of review by the Commissioners Court must be kept on the job site and failure to do so constitutes grounds for job shutdown.
2. Written notices are required:
 - a. 48 hours in advance of construction start up, and
 - b. when construction is completed and ready for final inspection
 Mail notices to: Permit Administrator
 Fort Bend County Engineering
 301 Jackson Street
 Richmond, Texas 77469
 281-633-7500
3. This permit expires one (1) year from date of permit if construction has not commenced.

By: Charles O. Ad
for County Engineer

Presented to Commissioners Court and approved.
Recorded in Volume 3-08-16 12K
Minutes of Commissioners Court

By: N/A
Drainage District Engineer/Manager

Clerk of Commissioners Court
By: Ronda Willes
Deputy

County of Fort Bend

Engineering Department

301 Jackson Street
Richmond, Texas 77469

Johnny Ortega
Permit Administrator

Phone: (281) 633-7500

Permit Application Review Form For Cable, Conduit, and Pole Line Activity In Fort Bend County

Permit No. 2016-5638

The following "Notice of Proposed Cable, Conduit, and/or Pole Line activity in Fort Bend County" and accompanying attachments have been reviewed and the notice conforms to appropriate regulations set by Commissioner's Court of Fort Bend County, Texas.

- (1) Complete Application Form:
- a. Name of road, street, and/or drainage ditch affected.
 - b. Vicinity map showing course of directions
 - c. Plans and specifications
- (2) Bond:
- District Attorney, approval when applicable.
Perpetual bond currently posted.
- No: _____
Amount: _____
- Performance bond submitted.
- No: no bond required
Amount: _____
- Cashier's Check

- No: _____
Amount: _____
- (3) Verbal permission given for emergencies, to start construction before approved in Commissioner's Court.

Precinct Engineer Acknowledgment

Date

Precinct Commissioner Acknowledgment

Date

(4)

Drainage District Approval when applicable

We have reviewed this project and agree it meets minimum requirements.


 CFM

Johnny Ortega CFM/Permit Administrator




Date

CONSTRUCTION OF THE GROVE 4 & 5 DRAINAGE IMPROVEMENTS IN FORT BEND COUNTY, TEXAS FOR PECAN GROVE MUNICIPAL UTILITY DISTRICT

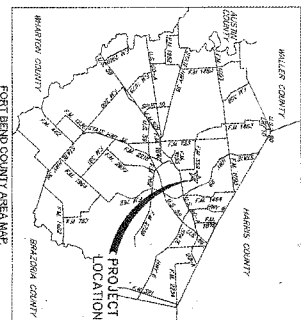

INDEX OF DRAWINGS

SHEET No.	TITLE	
1	COVER SHEET & INDEX	
2	PROJECT OVERALL & PREVENTION PREVENTION DETAILS	
3	CONSTRUCTION NOTES	
PLAN & PROFILE OUTFALL WATER		
4	PLAN & PROFILE BASELINE A	STA. 1+00 - 3+00
5	PLAN & PROFILE BASELINE B	STA. 1+00 - 3+50
6	PLAN & PROFILE BASELINE C	STA. 1+00 - 2+50
7	PLAN & PROFILE BASELINE D	STA. 1+00 - 5+00
8	PLAN & PROFILE BASELINE E	STA. 0+00 - 10+00
9	PLAN & PROFILE BASELINE F	STA. 10+00 - 17+00
10	PLAN & PROFILE BASELINE G	STA. 0+00 - 10+00
11	PLAN & PROFILE BASELINE H	STA. 10+00 - 20+00
12	PLAN & PROFILE BASELINE I	STA. 20+00 - 30+00
13	PLAN & PROFILE BASELINE J	STA. 40+00 - 48+00
14	PLAN & PROFILE BASELINE K	STA. 0+00 - 8+50
15	PLAN & PROFILE BASELINE L	STA. 0+00 - 74+00
16	PLAN & PROFILE BASELINE M	
PROJECT DETAILS		
18	MISCELLANEOUS DETAILS - STORM SEWER	
19	CITY OF RICHMOND STANDARD CONSTRUCTION DETAILS - WATER I	
20	CITY OF RICHMOND STANDARD CONSTRUCTION DETAILS - WATER II	
21	CITY OF RICHMOND STANDARD CONSTRUCTION DETAILS - PAVING I	
22	CITY OF RICHMOND STANDARD CONSTRUCTION DETAILS - PAVING II	
23	TRAFFIC CONTROL PLAN	
24		

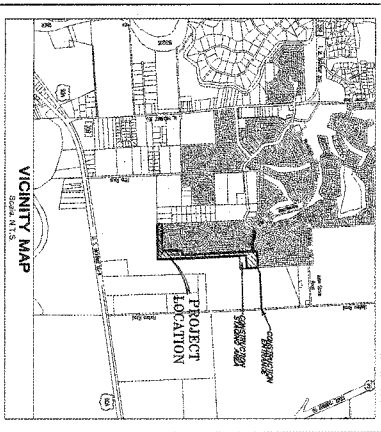

CALL BEFORE YOU DIG!!
 ONE STOP
 UTILITY CENTER
 1309 JESSIE
 TEASDALE
 HOUSTON, TEXAS 77055



REGISTERED
 NOT FOR CONSTRUCTION

DATE: 11/18/14
 SIGNATURE: [Signature]

CONTRACTOR: [Signature]

NOTES:
 These plans were prepared to meet or exceed the specifications and requirements of City of Richmond and Fort Bend County as currently amended. Approval by Fort Bend County will be deemed void if construction has not begun within one year of approval date.
 Construction will be monitored under the supervision of a licensed professional engineer of JONES & CARTER, INC.
 Contractor shall notify Fort Bend County Engineering Department at least 48 hours prior to commencement of construction at construction@fortbendcountytx.gov.

KEY MAP PAGE 589 PANEL P01

JONES & CARTER, INC. PROJECT NUMBER 00034-0368-01
 NOVEMBER 2014


JONES & CARTER, INC.
 ENGINEERS-PLANNERS-SURVEYORS
 6415 Broadway Blvd. Houston, Texas 77057 (281) 242-2000

PECAN GROVE MUNICIPAL UTILITY DISTRICT
 DATE: 11-17-14

DATE: 12/2/14
 THESE SIGNATURES ARE VALID FOR CONSTRUCTION
 DATE OF APPROVAL: 11/17/14

APPROVED BY: [Signatures]
 DATE: 11/17/14
 CITY OF RICHMOND, TEXAS

NOTE: Approval Void After One Year From Date Signed. If Construction Has Not Begun.

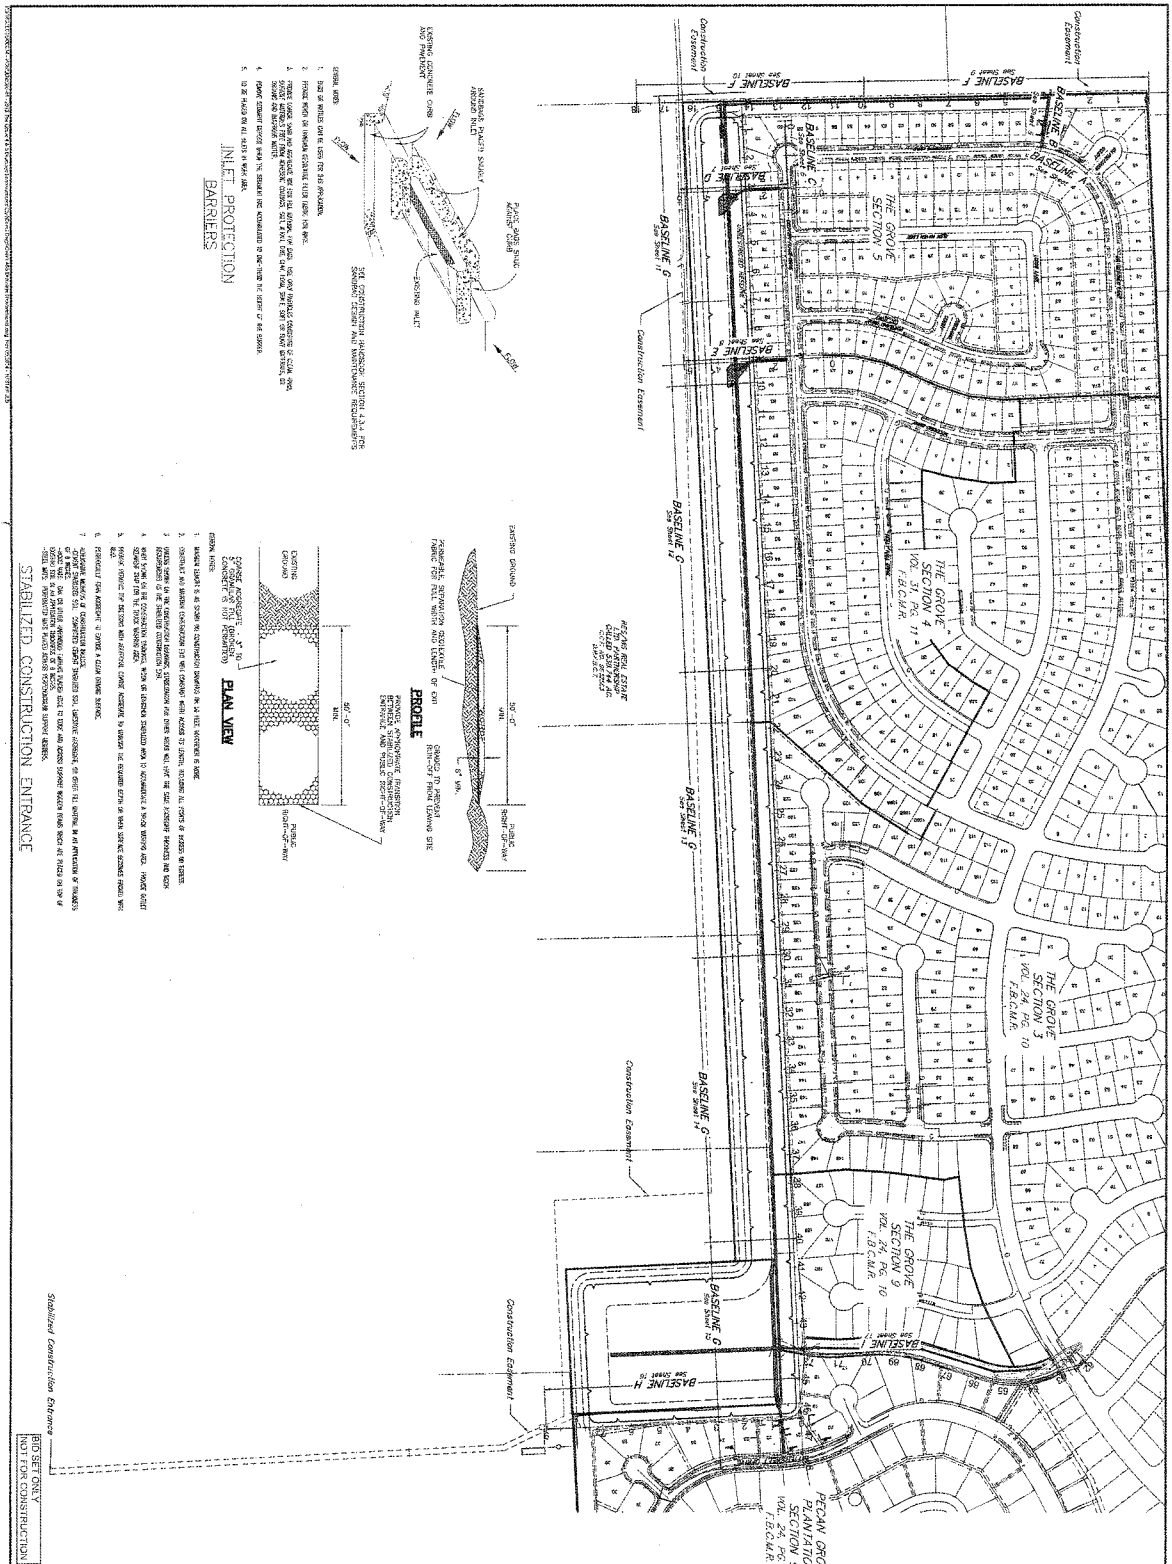

NOTES:

STABILIZED CONSTRUCTION ENTRANCE

INLET PROTECTION BARRIERS

PRIVATE UTILITY LINES SHOWN

APPROVED: [Signature]

DATE: 12/19

PROJECT OVERALL & POLLUTION PREVENTION DETAILS



JC JONES & CARTER, INC.

THE GROVE & S
 DRAINAGE IMPROVEMENTS
 POLLUTION PREVENTION
 DETAILS

PECAN GROVE MUNICIPAL UTILITY DISTRICT
 FORT BEND COUNTY, TEXAS

STABILIZED CONSTRUCTION ENTRANCE

SECTION 2

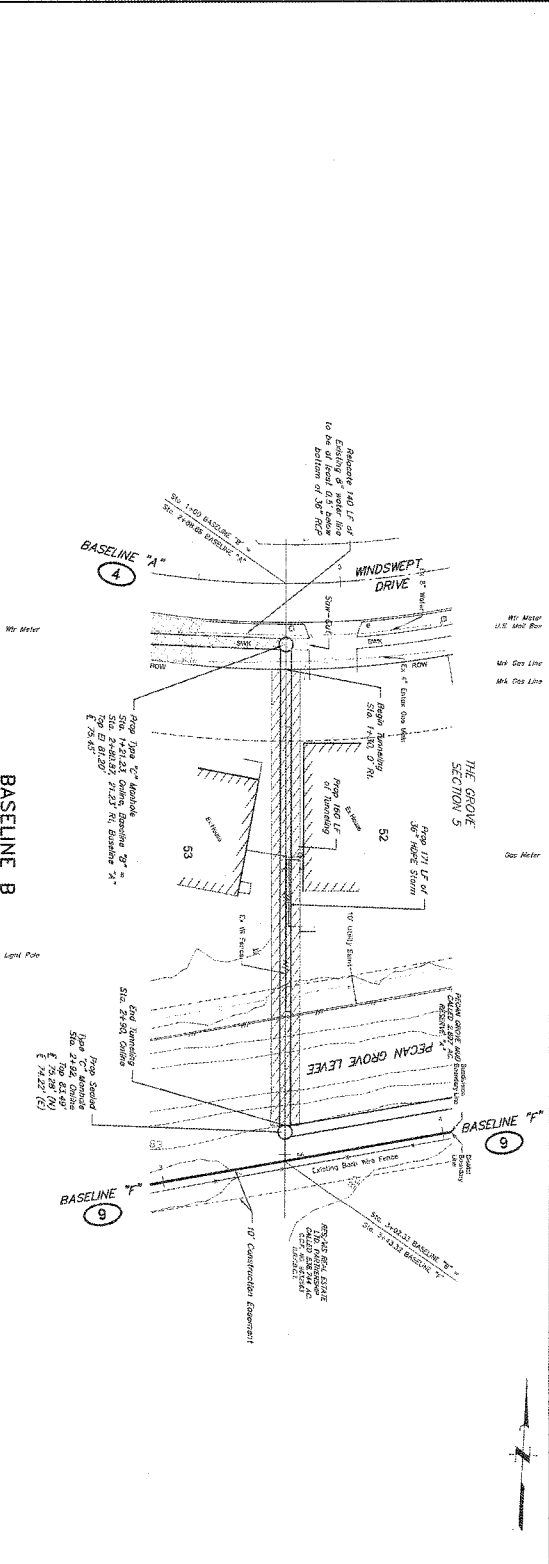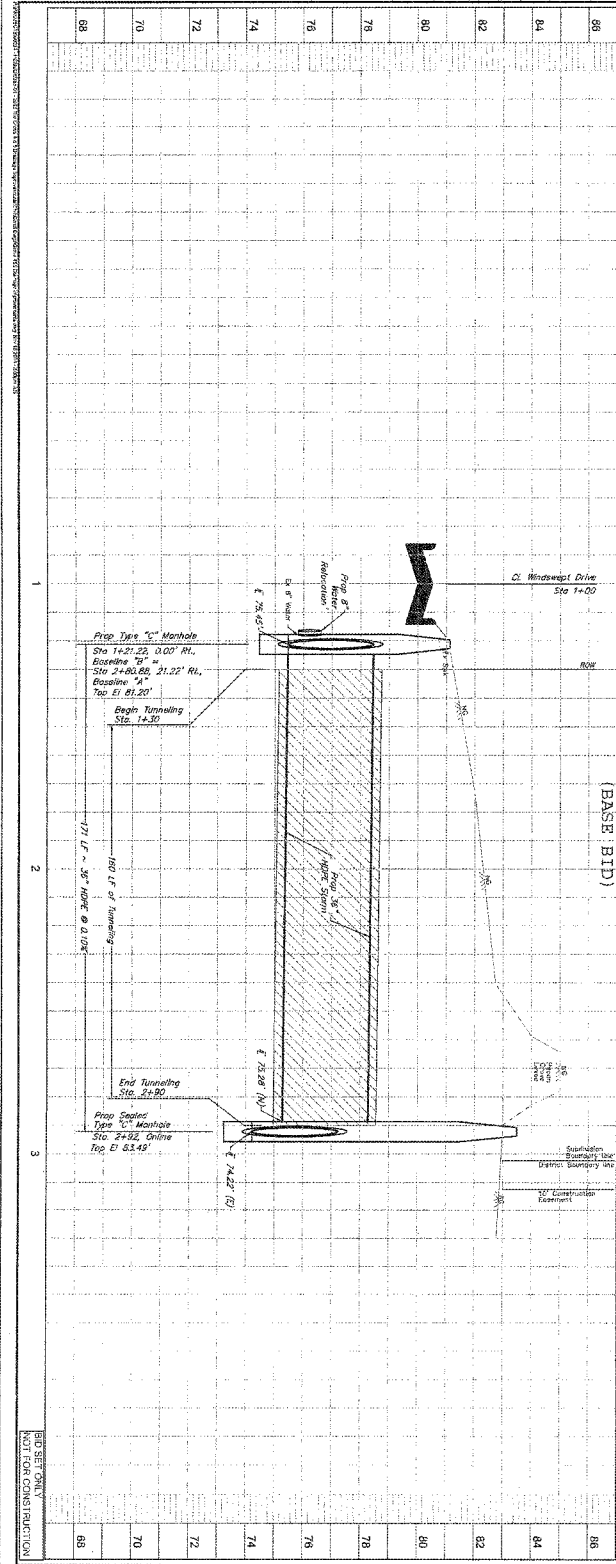

REVISIONS

NOTES:


DATE: 12/14/14

APPROVED: [Signature]

PROJECT: PRIVATE UTILITY LINES SHOWN

THE GROVE # 2 & 5 DRAINAGE IMPROVEMENTS PLAN & PROFILE BASELINE B STA 1+00 - 3+50












64
66
68
70
72
74
76
78
80
82
84

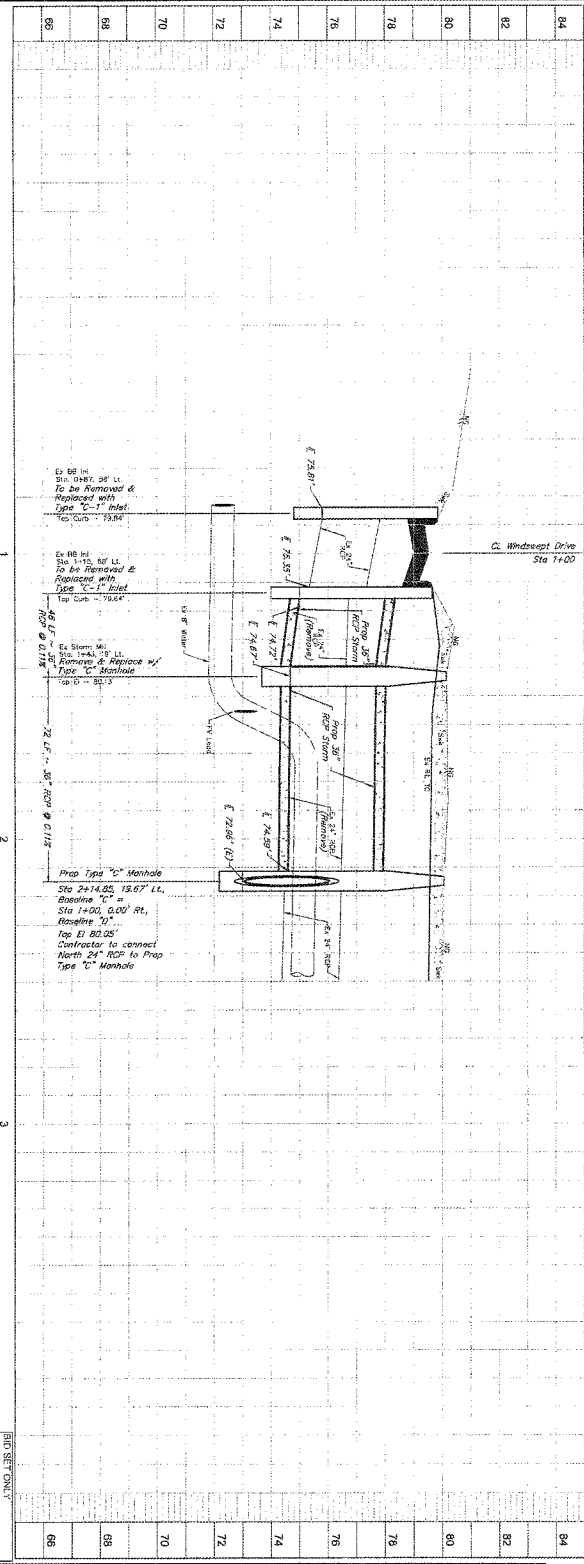

64
66
68
70
72
74
76
78
80
82
84

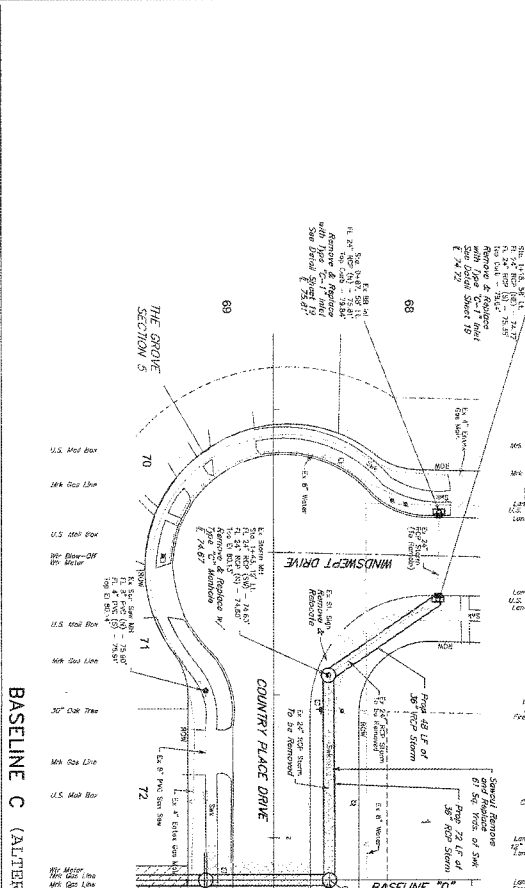

64
66
68
70
72
74
76
78
80
82
84

DATE: 12/19/14
APPROVED: [Signature]
PROJECT: PRIVATE UTILITY LINES SHOWING
PLAN & PROFILE
BASELINE C
SIA 1+00 - 2+50



NOT FOR CONSTRUCTION


THE GROVE A.S. & S.
DRAINAGE IMPROVEMENTS
PLAN & PROFILE
BASELINE C
SIA 1+00 - 2+50

PCMAN GROVE MUNICIPAL UTILITY DISTRICT


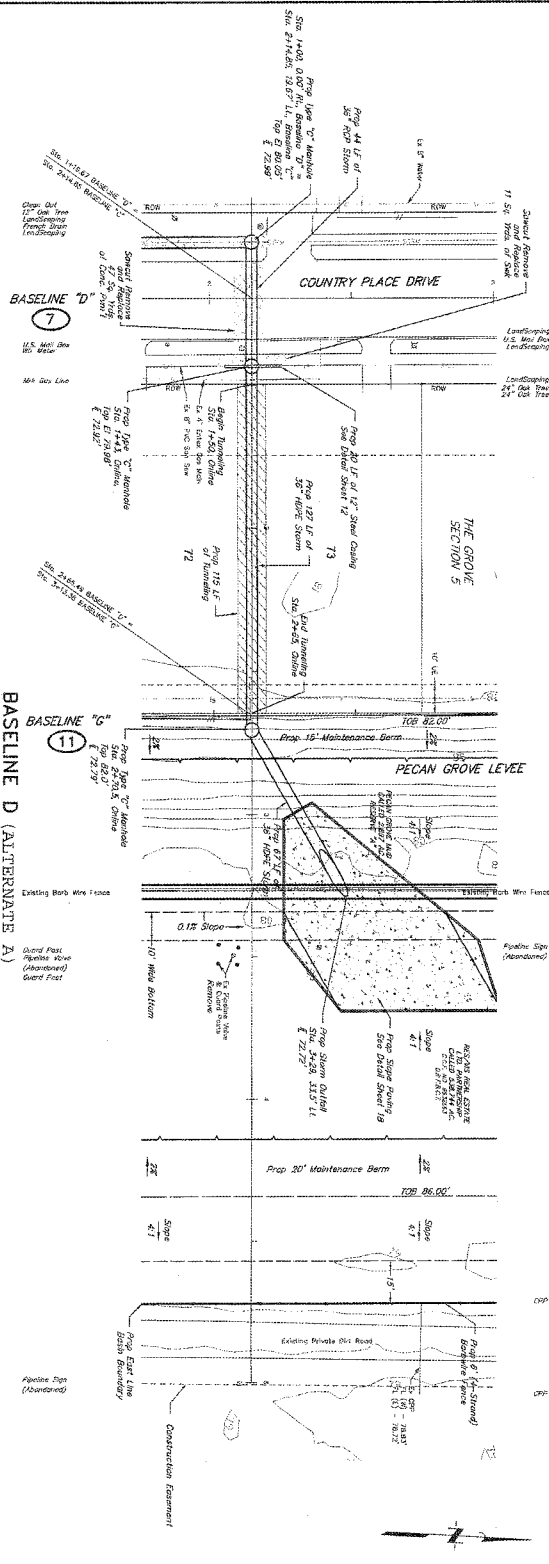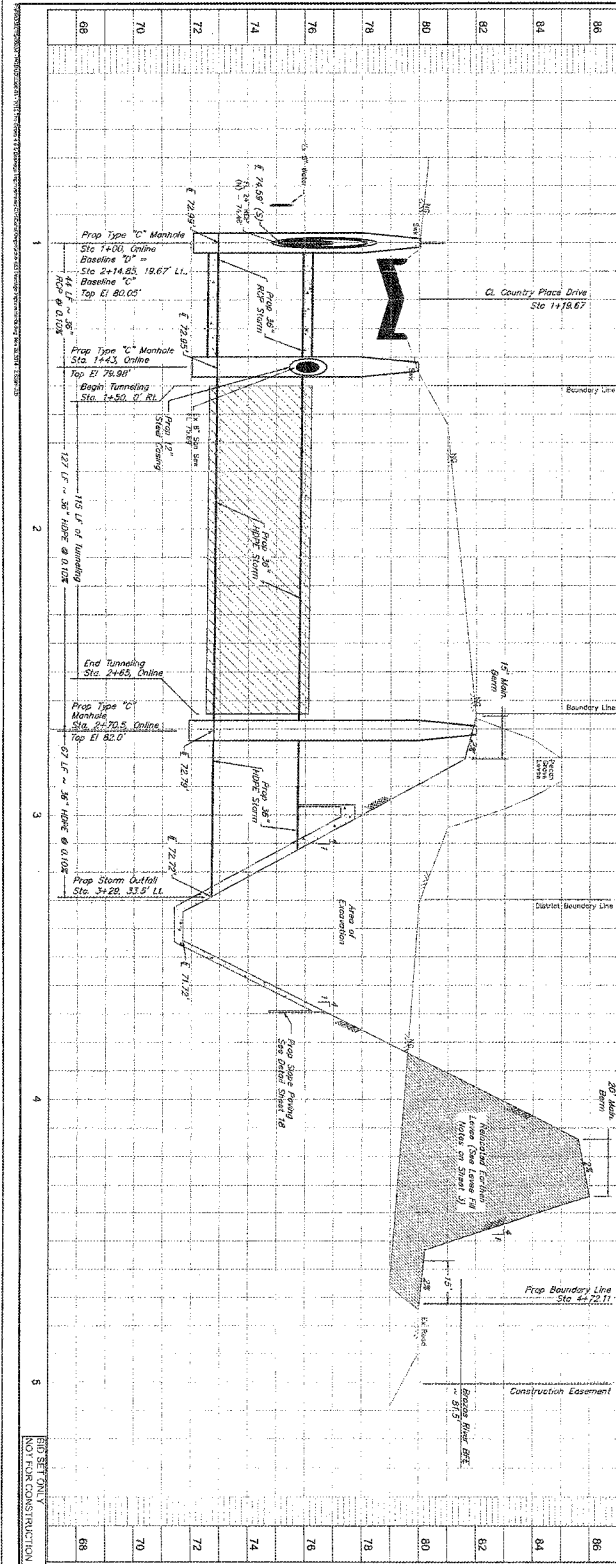

NO.	DATE	DESCRIPTION
1	12/18/18	AS BUILT
2		
3		
4		
5		

PRIVATE UTILITY LINES SHOWN


THE GROVE 4 & 5
IMPROVEMENTS
PLAN & PROFILE
BASELINE D
STA 1+00 - 5+00

J.P. JONES & CARTER, INC.
 ENGINEERS & ARCHITECTS


DATE: 12/18/18
 APPROVED: [Signature]
 AUTHORIZED REPRESENTATIVE

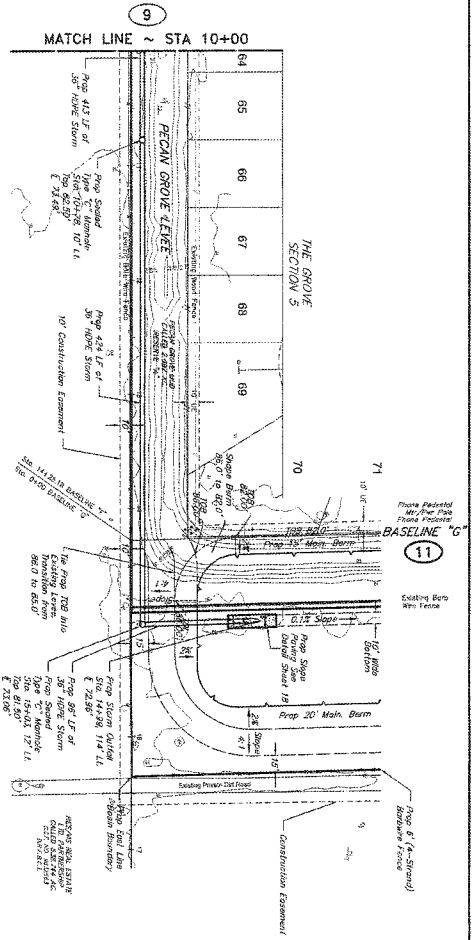

BASELINE F (BASE B/D)

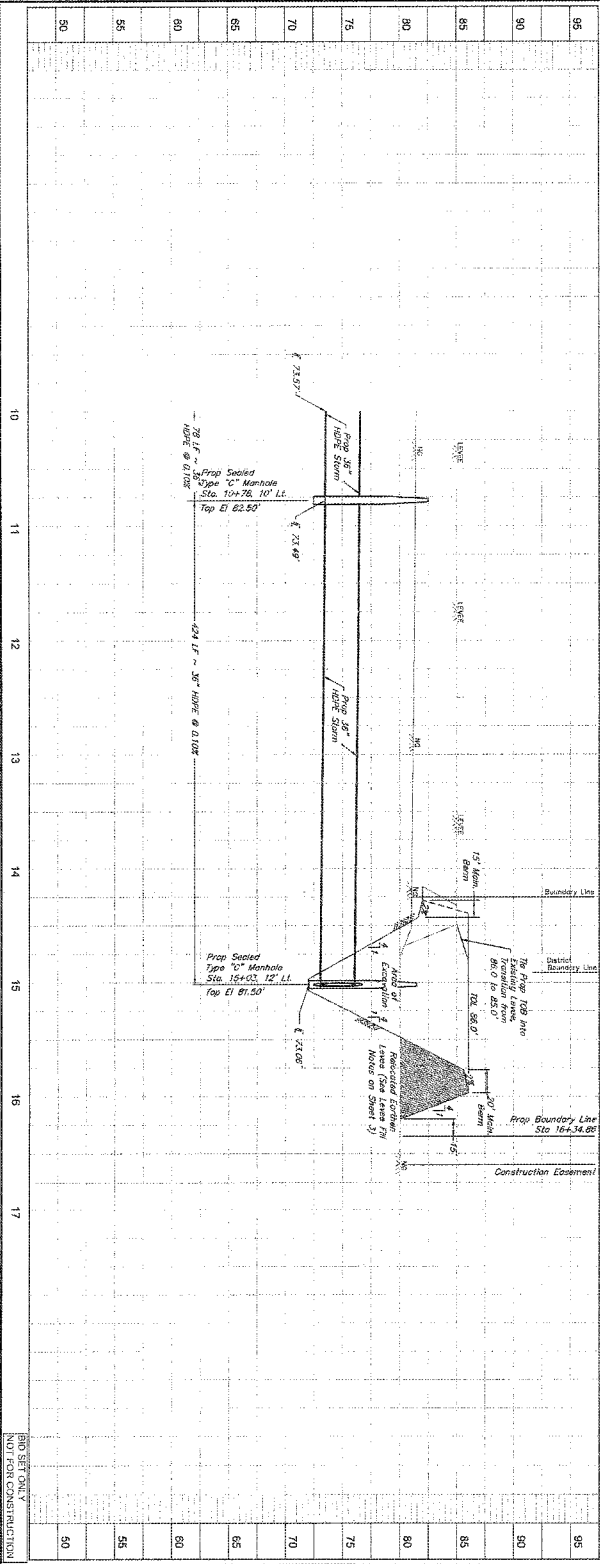

REVISIONS

NO.	DATE	DESCRIPTION



DESIGNER


DATE: 12/21/14

APPROVER: [Signature]


SCALE: 1" = 10'

NOT FOR CONSTRUCTION

THE GROVE
SECTION 4
VOL. 37, PG. 11
F.B.C.M.A.

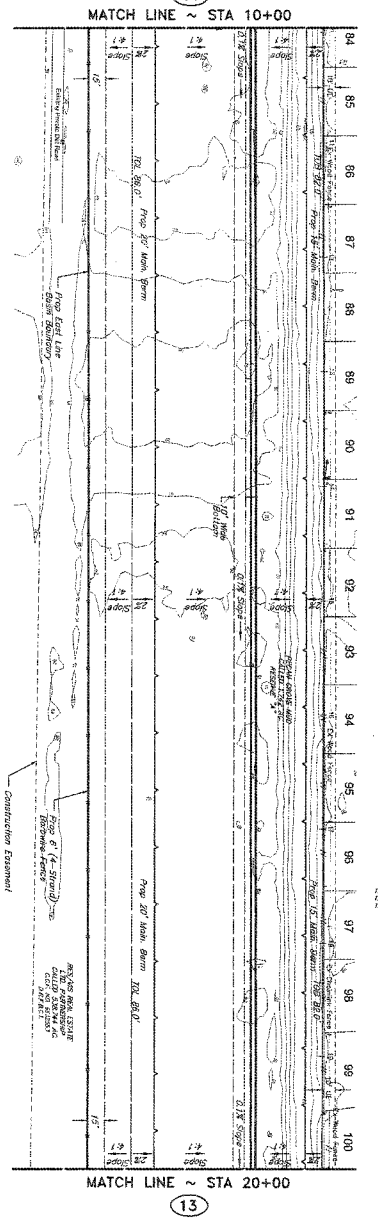

BASELINE G (BASE BID)

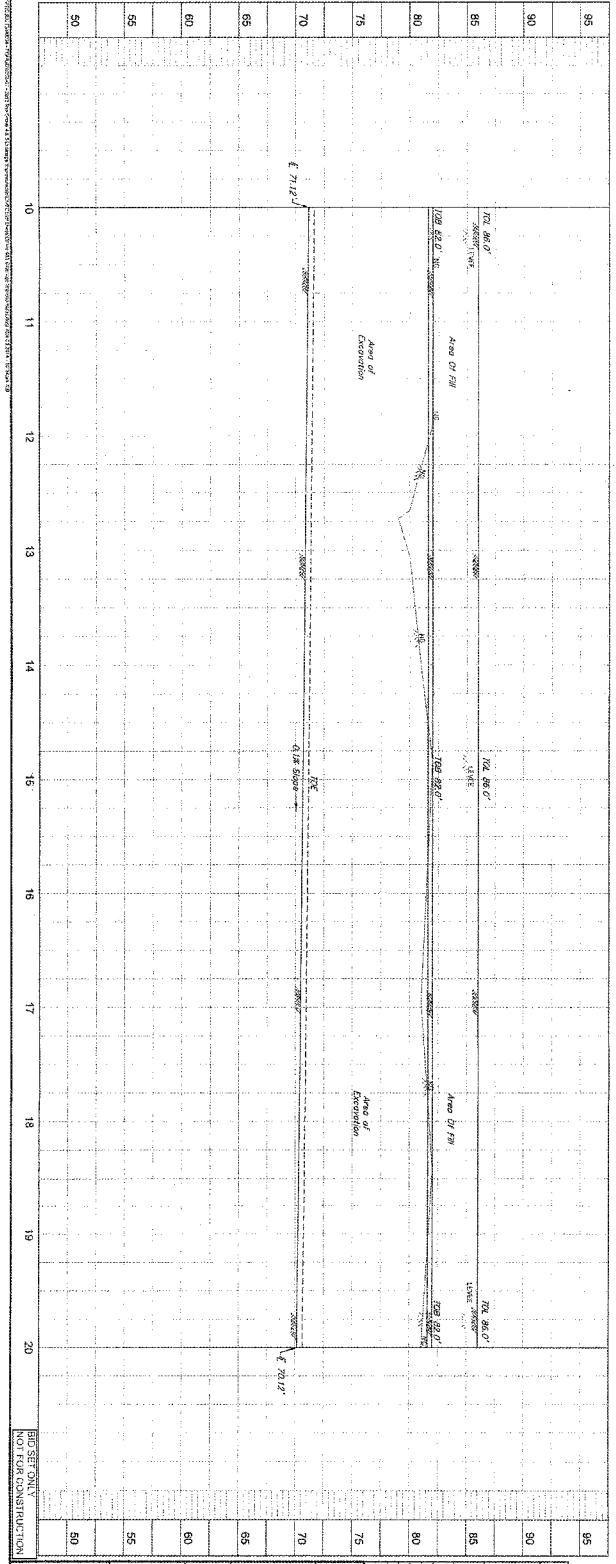

REVISIONS
NO. DATE BY
1 12/14/14 JCS

THE GROVE
SECTION 4
VOL. 37, PG. 11
F.B.C.M.A.

DATE: 12/14/14
APPROVED: [Signature]
SUPERVISOR/ENGINEER

SCALE: 1" = 20'
VERTICAL SCALE: 1" = 10'

PRIVATE UTILITY LINES SHOWN
AS LOCATED BY FIELD SURVEY


PCAN GROVE MUNICIPAL UTILITY DISTRICT
FARRI NEWBERRY, TEXAS

THE GROVE A & E
DRAINAGE IMPROVEMENTS
BASELINE G
STA 10+00 TO 20+00

J.C. JONES & CARTER, INC.
ENGINEERS-PLANNERS-ARCHITECTS

DATE: 12/14/14
DRAWN BY: JCS
CHECKED BY: JCS

BID SECTION 12
NOT FOR CONSTRUCTION

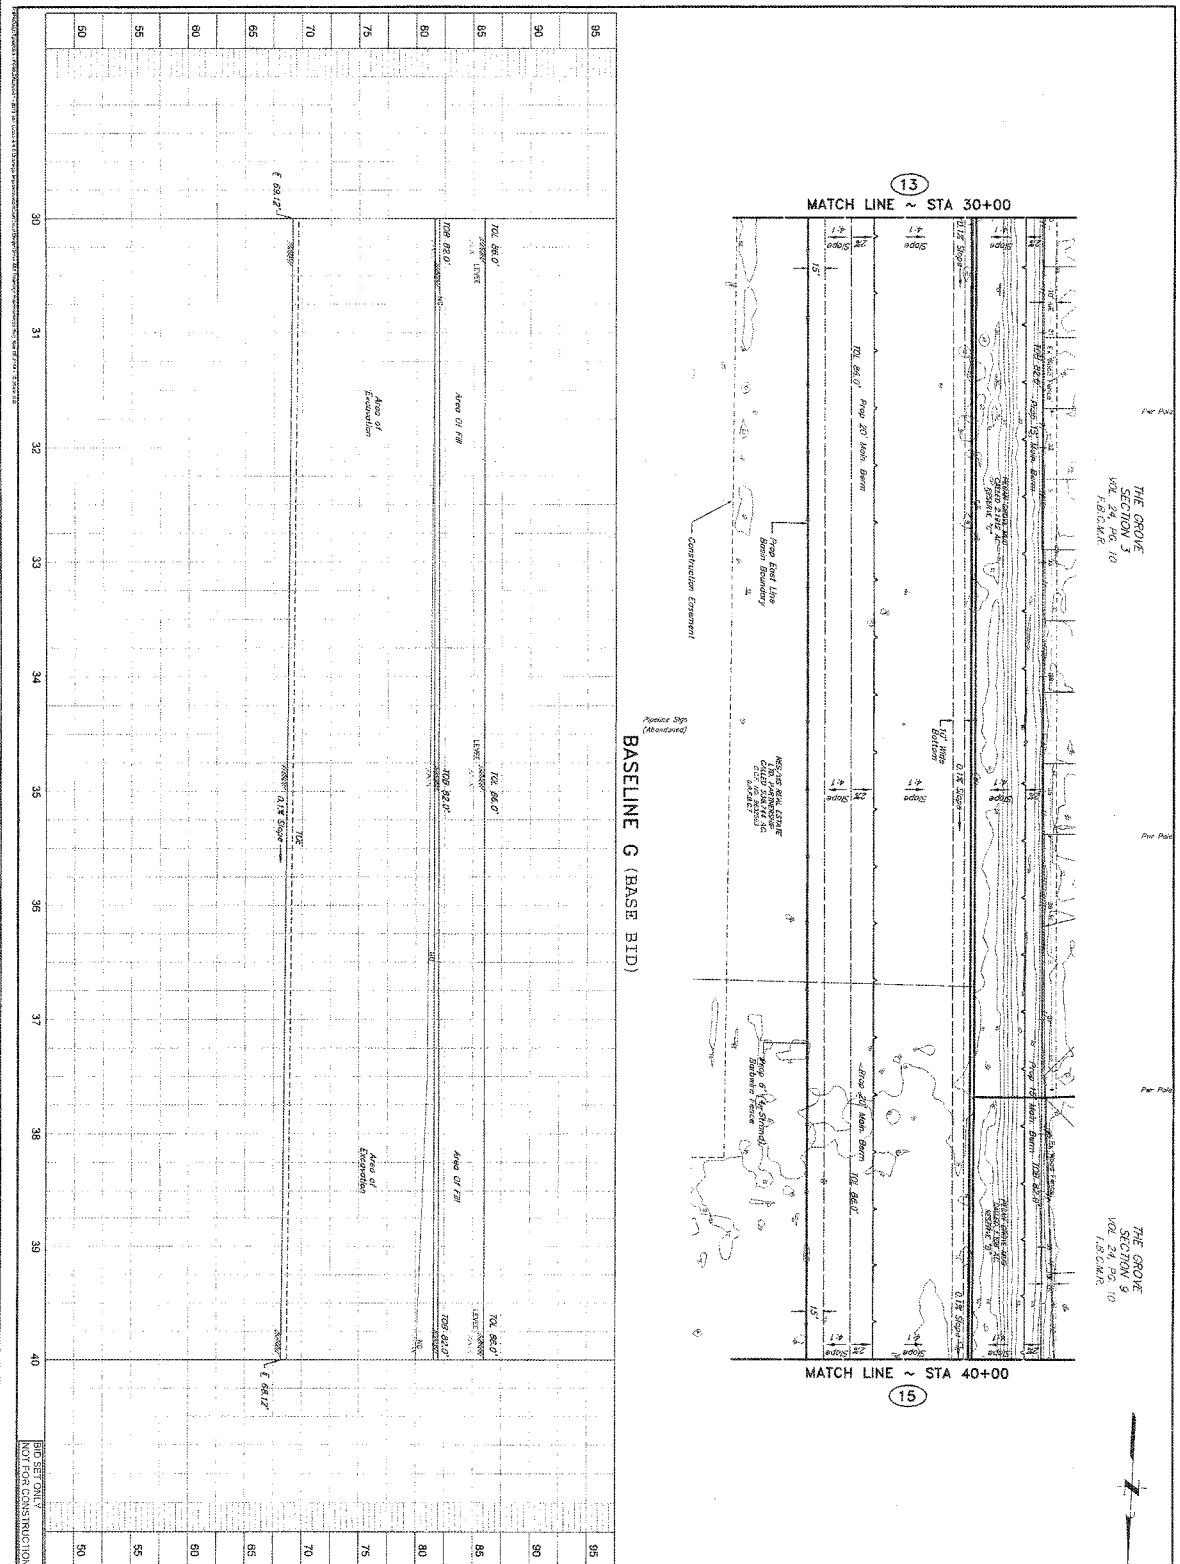

THE GROVE
SECTION 3
VOL. 24, PG. 10
1.81 C.A.R.

THE GROVE
SECTION 9
VOL. 24, PG. 10
1.81 C.A.R.

BASELINE G (BASE BID)

BID SET ONLY
NOT FOR CONSTRUCTION

REVISIONS

NO.	DATE	DESCRIPTION
1	10/21/14	ISSUED FOR BIDDING

SCALE

VERTICAL: 1" = 10'

HORIZONTAL: 1" = 40'

NOTE






APPROVED

DATE: 10/21/14







PLAN & PROFILE













BASELINE G (BASE BID)

STA 30+00 - 40+00



J.C. JONES & ASSOCIATES, INC.
ENGINEERS-PLANNERS-ARCHITECTS

DATE: 10/21/14
DRAWN BY: JCS
CHECKED BY: JCS

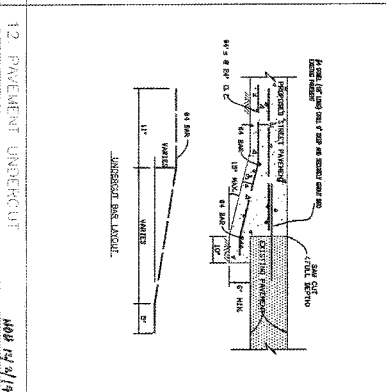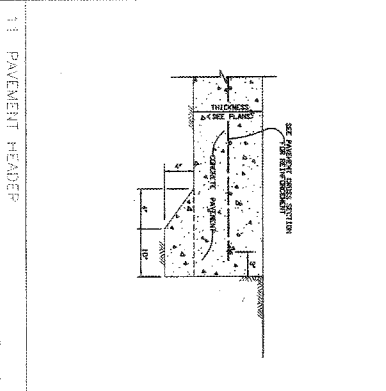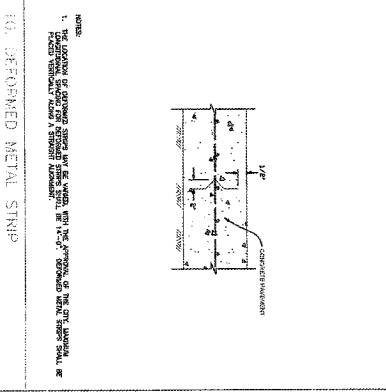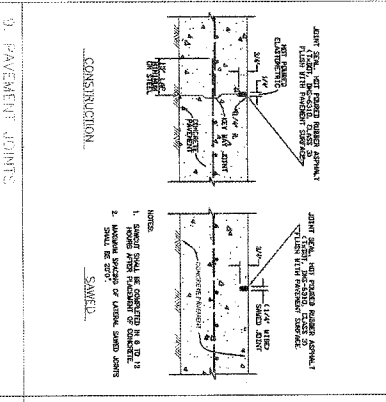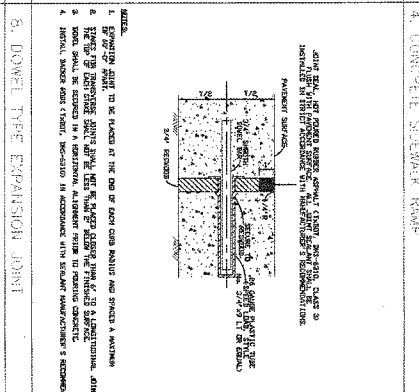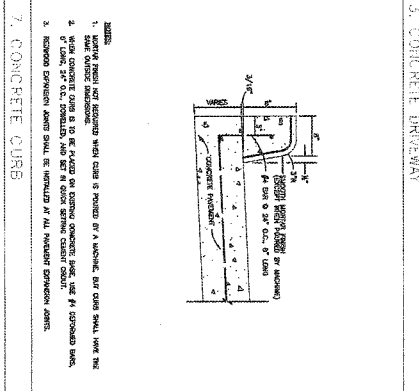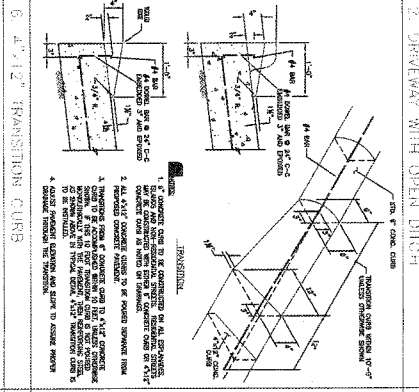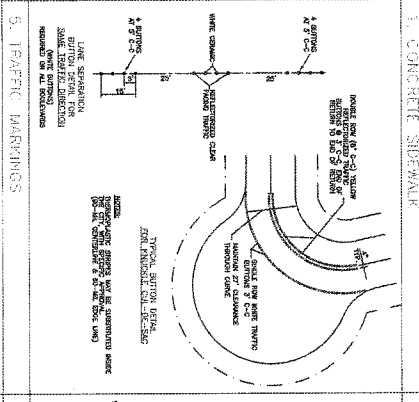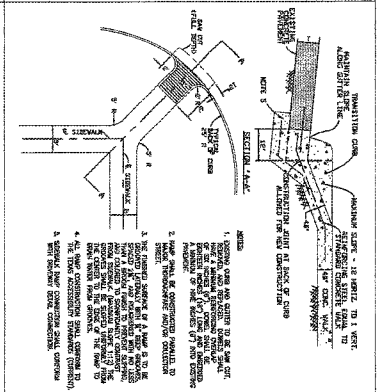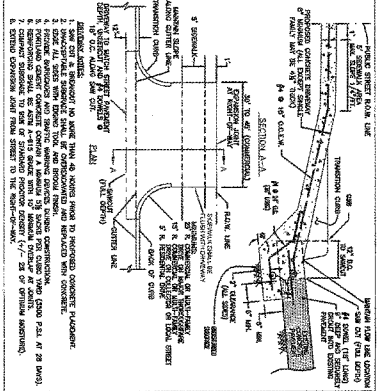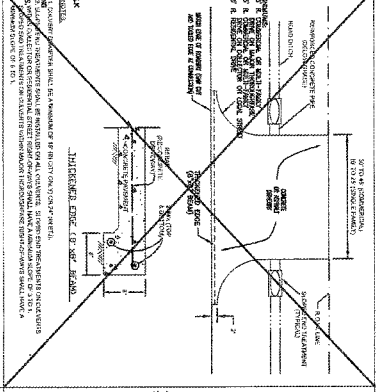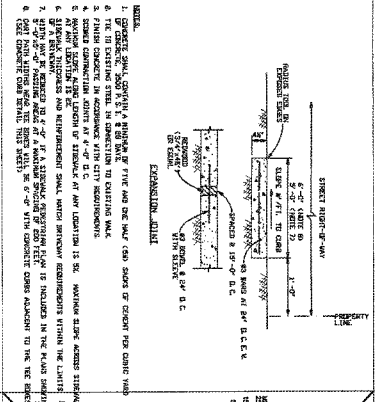

PROBATION

CONSTRUCTION

DATE OF PREPARATION

SCALE

STANDARD CONSTRUCTION DETAILS

PAVING 1

JONES & CARTER

ENGINEERS & ARCHITECTS







22

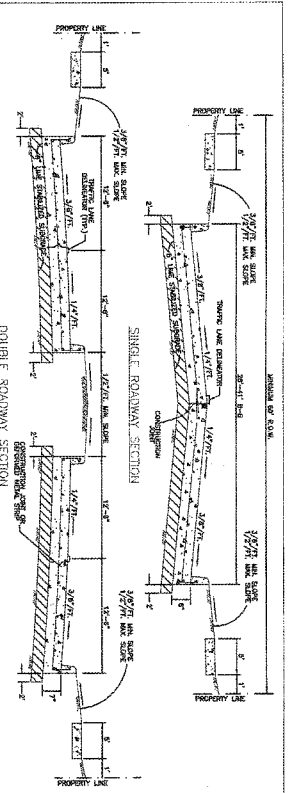




1. STANDARD CONCRETE CURB AND GUTTER STREET CROSS-SECTIONS

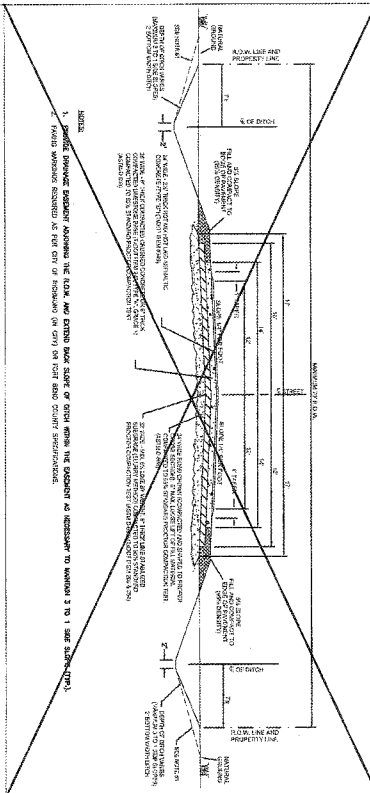

2. STANDARD ASPHALT PAVEMENT WITH OPEN DITCH CROSS-SECTION

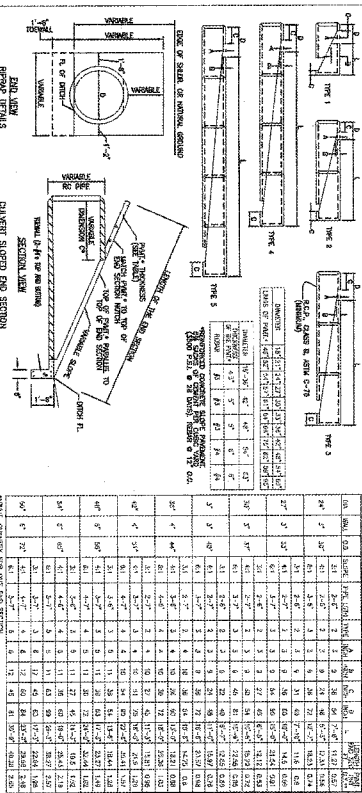


5. SLOPED END TREATMENT

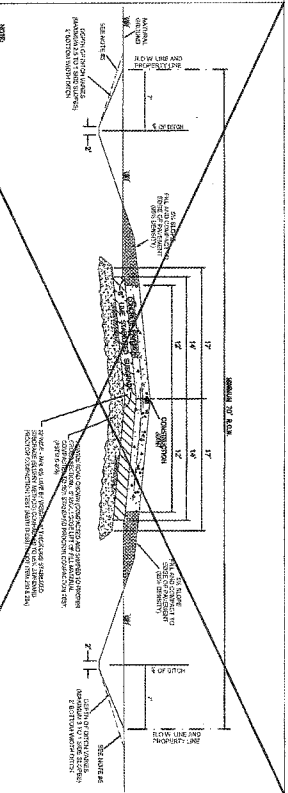




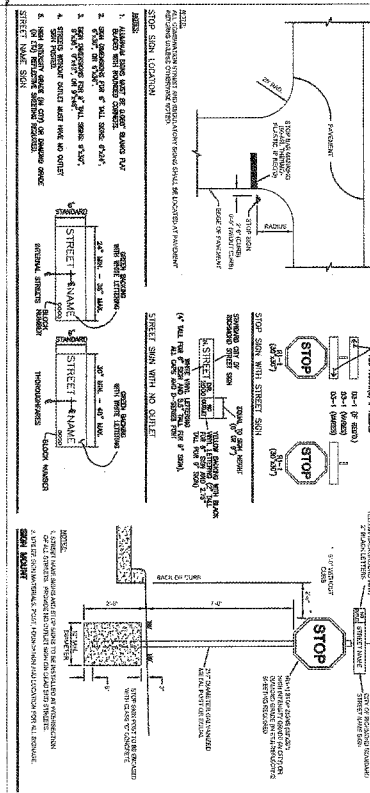


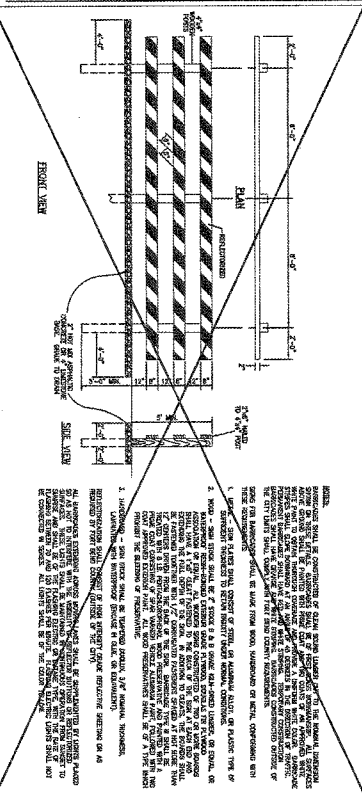

5. TYPE III BARRICADE

APPROVED FOR THE CITY OF RICHMOND

CITY OF RICHMOND

APPROVAL

DATE: _____

SCALE: 1\"/>

DESIGNED BY: _____

CHECKED BY: _____

DRAWN BY: _____


DATE: _____

23


ROBERT OWEN
NO. 1501 CONSTRUCTION

JONES & CARTER
INCORPORATED


CITY OF RICHMOND
PAVING II

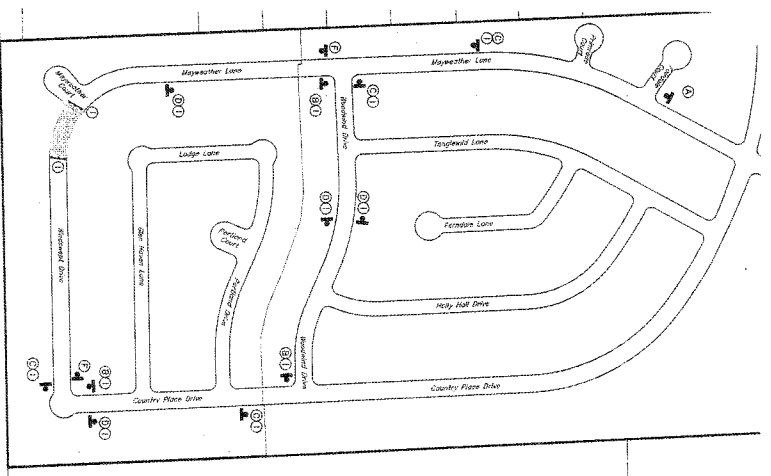

Traffic Control for Closure of Meadowlark Drive

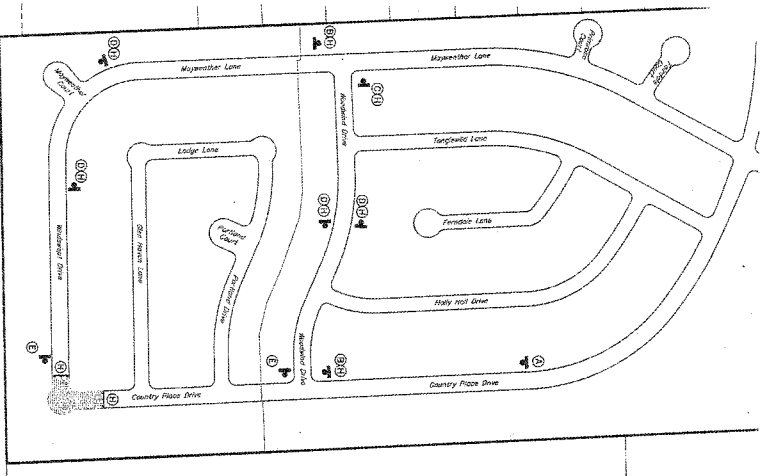

Traffic Control for Closure of Meadowlark Drive & Country Place Drive

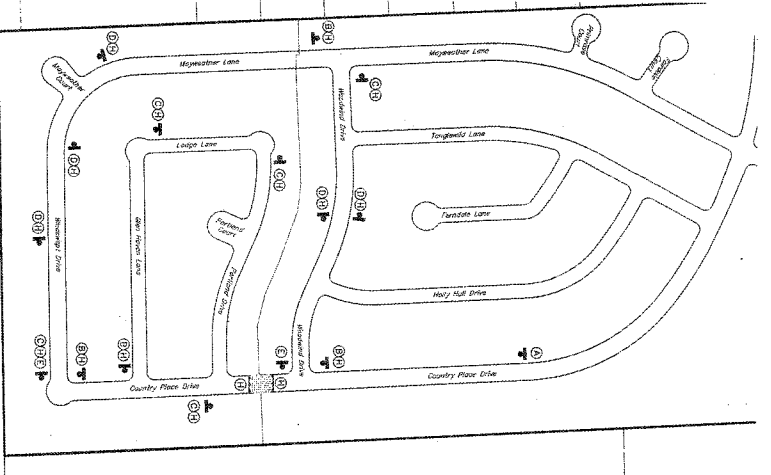


Traffic Control for Closure of Country Place Drive





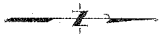

APPROVED: *[Signature]*
 DATE: 1/11/14
 SUBMITTING CONTRACTOR

PRIVATE UTILITIES SECTION
 DIVISION OF PUBLIC WORKS
 FORT BEND COUNTY, TEXAS

THE GROVE 4 & 5
 DRAINAGE IMPROVEMENTS
 TRAFFIC CONTROL PLAN

NO.	DATE	REVISIONS

J. JONES & CARTER, INC.
 REGISTERED PROFESSIONAL ENGINEERS



NOT FOR CONSTRUCTION