

REVIEW BY FORT BEND COUNTY COMMISSIONERS COURT

On this 26th day of April, 2016, Commissioners Court came on to be heard and reviewed the accompanying notice of PAS, LLC / AT & T Texas

Job Location 1631 Cottonwood School Rd, Rosenberg, TX 77471

Date 4/14/2016 Bond No. CH1-001686693-01, Permit No. 2016-6647 to make use of certain Fort Bend County property subject to, "A Revised Order Regulating the Laying, Construction, Maintenance, and Repair of Buried Cables, Conduits, and Pole Lines, In, Under, Across or Along Roads, Streets, Highways, and Drainage Ditches in Fort Bend County, Texas, Under the Jurisdiction of the Commissioners Court of Fort Bend County, Texas," as passed by the Commissioners Court of Fort Bend County, Texas the 3rd day of August, 1987, recorded in Volume _____ of the Minutes of the Commissioners Court of Fort Bend County, Texas, to the extent that such order is not inconsistent with Article 1436a, Vernon's Texas Civil Statutes. Upon Motion of Commissioner Meyers, seconded by Commissioner Patterson, duly put and carried, it is ORDERED, ADJUDGED AND DECREED that said notice of said above purpose is hereby acknowledged by the Commissioners Court of Fort Bend County, Texas, and that said notice be placed on record according to the regulation order thereof.

Notes:

1. Evidence of review by the Commissioners Court must be kept on the job site and failure to do so constitutes grounds for job shutdown.
2. Written notices are required:
 - a. 48 hours in advance of construction start up, and
 - b. when construction is completed and ready for final inspection

Mail notices to: Permit Administrator
Fort Bend County Engineering
301 Jackson Street
Richmond, Texas 77469
281-633-7500
3. This permit expires one (1) year from date of permit if construction has not commenced.

By: Charles O. Dy
County Engineer

Presented to Commissioners Court and approved.

Recorded in Volume
4-26-16 13P
Minutes of Commissioners Court

By: N/A
Drainage District Engineer/Manager

Clerk of Commissioners Court

By: Amia Willis
Deputy

County of Fort Bend
Engineering Department

301 Jackson Street
Richmond, Texas 77469

Johnny Ortega
Permit Administrator

Phone: (281) 633-7500

**Permit Application Review Form For
Cable, Conduit, and Pole Line Activity
In Fort Bend County**

Permit No. 2016-6647

The following "Notice of Proposed Cable, Conduit, and/or Pole Line activity in Fort Bend County" and accompanying attachments have been reviewed and the notice conforms to appropriate regulations set by Commissioner's Court of Fort Bend County, Texas.

- X (1) Complete Application Form:
- X a. Name of road, street, and/or drainage ditch affected.
- X b. Vicinity map showing course of directions
- X c. Plans and specifications
- X (2) Bond:
- District Attorney, approval when applicable.
- X Perpetual bond currently posted.
- No: CH1-001686693-01
- Amount: \$25,000.00
- Performance bond submitted.
- No: _____
- Amount: _____
- Cashier's Check
- No: _____
- Amount: _____
- (3) Verbal permission given for emergencies, to start construction before approved in Commissioner's Court.

Precinct Engineer Acknowledgment _____
Date

Precinct Commissioner Acknowledgment _____
Date

(4)

Drainage District Approval when applicable

We have reviewed this project and agree it meets minimum requirements.



Johnny Ortega CFM/Permit Administrator




Date

LEGEND

- B _____ PROPOSED BURIED FIBER
- IBCT _____ PROPOSED BURIED INNERDUCT
- EX _____ EXISTING BURIED CABLES
- EDP _____ EDGE OF PAVEMENT
- R/W _____ RIGHT OF WAY
- X _____ POWER POLES

 B ENG DESIGN

FORT BEND COUNTY NOTIFICATION

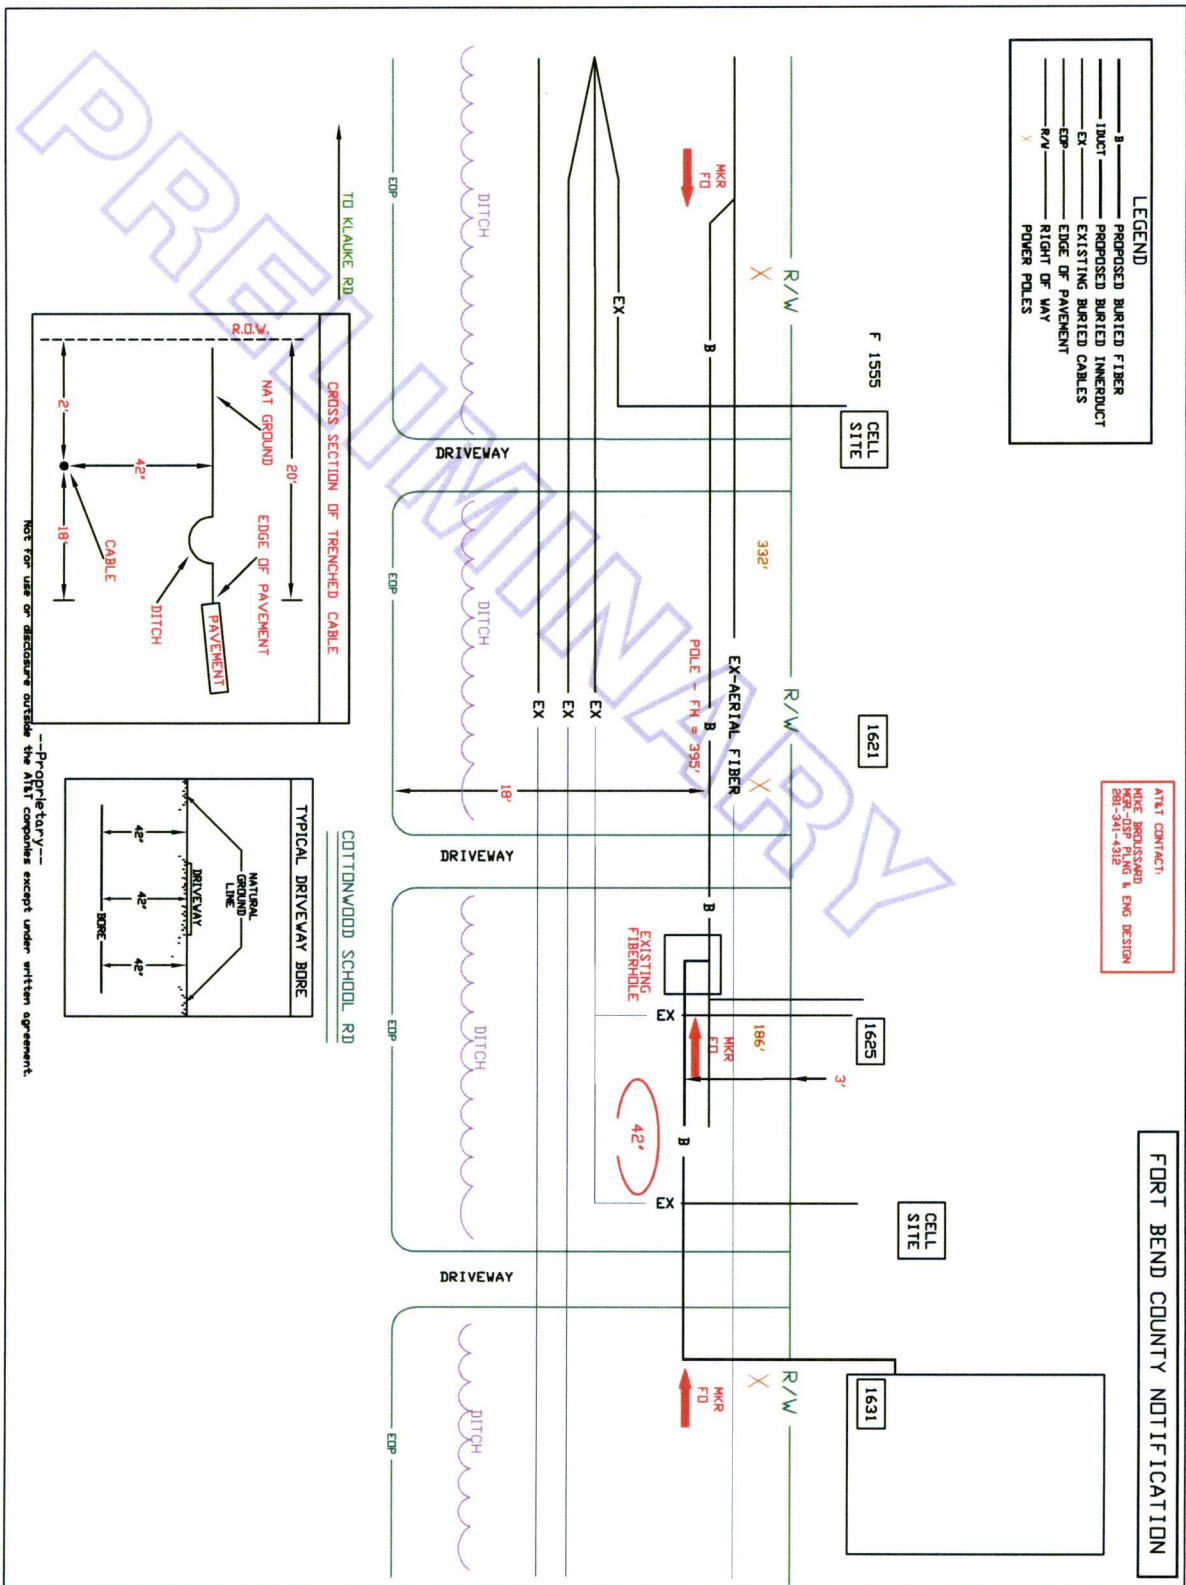

SPECIAL CIRCUITS	N	
6203 FORWARDED	N	
PERMIT REQUIRED	N	
OPERATING RANGE OF JOB STEPS	TO _____	

MRC
 TRANSMISSION ZONE
 RZ 0 CZ 0 TAPER CODE 2000



CAUTION HIGH VOLTAGE BURIED
 HV 0.00 NEW N
 HIGHWAY PERMIT NO.

Utility CO: EXN - CENTER POINT
 REP NAME: REP TEL NO: 713-201-2222
 POLE CONTRACTS (+) 0 (-) 0

Utility CO:
 REP NAME: REP TEL NO:
 POLE CONTRACTS (+) 0 (-) 0

PROJECT NO: A000CHY
 TOT PRINTS: 9 PRINT NO: 9
 NPA/NNX: 281-22 PRT: 281222
 EXCH: R104-K02E

GEO LOC: W89232
 ENGR: NB DRAWN: R
 TELEPHONE NO: (281) 561-4688
 REC. REF: 225-265-174
 MAP REF:
 SCALE: NONE
 ISSUE DATE:
 PROJ TITLE: 1631 COTTONWOOD SCHOOL FIBER
 REV. NUMBER:
 DATE REV.

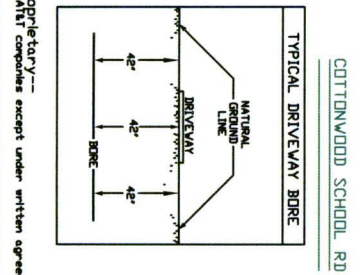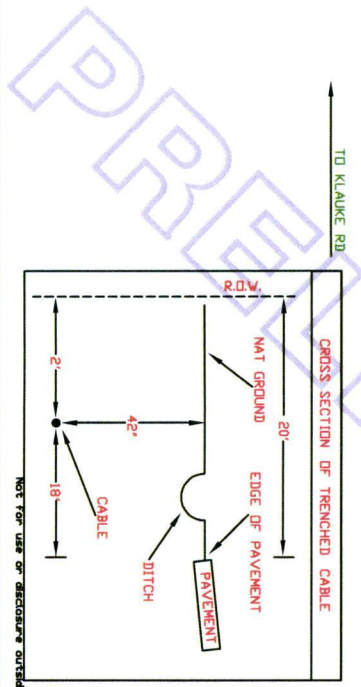

Proprietary--
 NOT FOR USE OR DISCLOSURE OUTSIDE THE ALTI COMPANIES EXCEPT UNDER WRITTEN AGREEMENT.


NO.	REVISIONS	DATE	NAME



ONE-LANE TWO-WAY SINGLE LANE CLOSURE
CONTROL WITH FLAGGERS
(ON STRAIGHT SECTION OF ROADWAY)

ONE-LANE TWO-WAY SINGLE LANE CLOSURE
CONTROL WITH FLAGGERS
(ON CURVED SECTION OF ROADWAY)

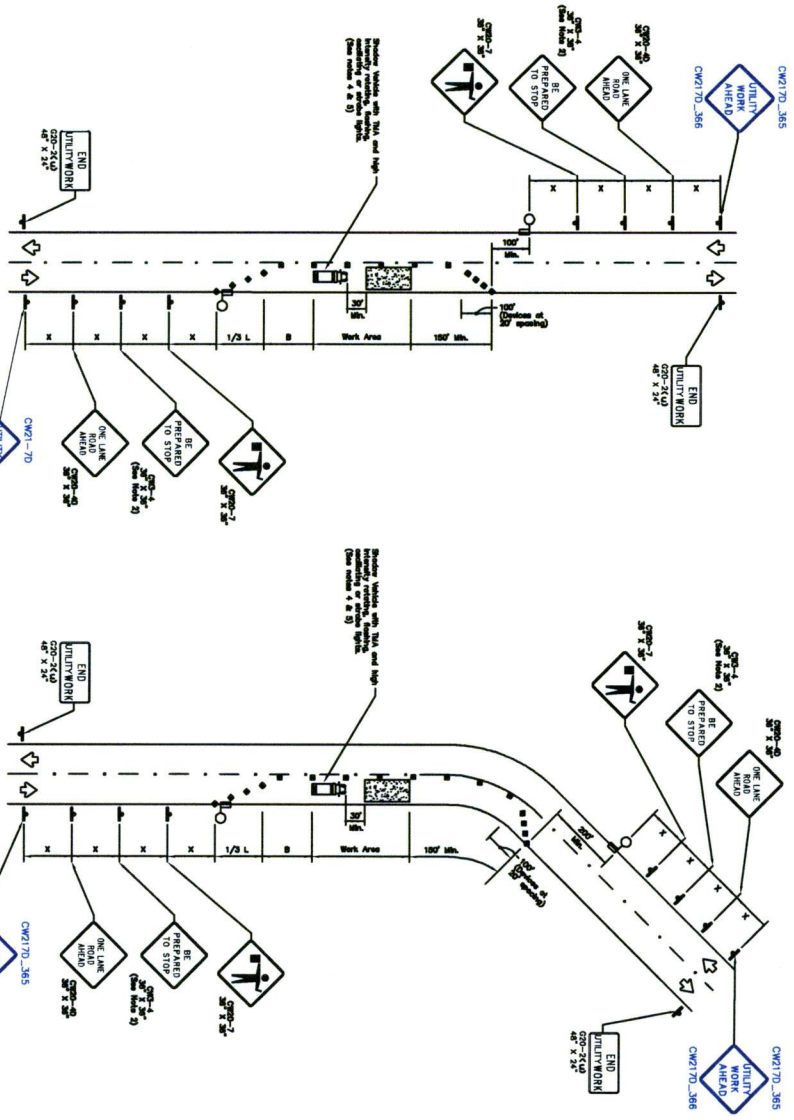

TAPER CONTROL PLAN SECTION SHALL BE COMPLETED BY SIGNAGER

MOVEMENT	POSTED SPEED	TAPER LENGTH	OPERATION TIME	MINIMUM ADVANCE WARNING	MINIMUM TAPER SPACE

LEGEND

	Type 1 Barricade		One-Way Stop
	Heavy Work Vehicle		Two-Way Stop
	Utility Work Vehicle		Variable Message Sign (VMS)
	Flag		Variable Message Sign (VMS)



SPECIAL CIRCUITS N

6203 FORWARDED N

PERMIT N

REQUIRED N

NORTH ARROW

OPERATING RANGE OF JOB STEPS

TASK _____ TO _____

MFR:

TRANSMISSION ZONE

RZ 0 CZ 0 TAPER CODE 23022

CAUTION HIGH VOLTAGE BURRED N

KEY 0.00

HIGHWAY PERMIT NO.

UTILITY CO ENT - CENTER POINT

REP NAME

REP TEL NO. (713) 207-2222

POLE CONTACTS (+) 0 (-) 0

UTILITY CO

REP NAME

REP TEL NO.

POLE CONTACTS (+) 0 (-) 0

UTILITY CO

REP NAME

REP TEL NO.

POLE CONTACTS (+) 0 (-) 0

PROJECT NO A00CHY

TOT PRINTS 10 PRINT NO. 10

NPA/NNX: 281-222 PRT: 281232

EXCH. RICH-RDC

TAX DIST. F0011

GEO LOC. W8222

ENGR. NB DRAMNR

REC. REF. TELEPHONE NO. (281) 561-4608

MAP REF.

SCALE 1/8"=1'

ISSUE DATE 04/07/2016


REV. NUMBER 1

DATE REV.

Not for use or disclosure outside the A/E/C companies except under written agreement.