

## REVIEW BY FORT BEND COUNTY COMMISSIONERS COURT

On this 12th day of July, 2016, Commissioners Court came on to be heard and reviewed the accompanying notice of CenterPoint Energy Job Location Crabb River Gas Relocation 4IP N of Bridlewood to , Richmond, TX 77469

Date 6/29/2016 Bond No. 22-022-417, Permit No. 2016-8075 to make use of certain Fort Bend County property subject to, "A Revised Order Regulating the Laying, Construction, Maintenance, and Repair of Buried Cables, Conduits, and Pole Lines, In, Under, Across or Along Roads, Streets, Highways, and Drainage Ditches in Fort Bend County, Texas, Under the Jurisdiction of the Commissioners Court of Fort Bend County, Texas," as passed by the Commissioners Court of Fort Bend County, Texas the 3rd day of August, 1987, recorded in Volume \_\_\_\_\_ of the Minutes of the Commissioners Court of Fort Bend County, Texas, to the extent that such order is not inconsistent with Article 1436a, Vernon's Texas Civil Statutes. Upon Motion of Commissioner Meyers, seconded by Commissioner Patterson, duly put and carried, it is ORDERED, ADJUDGED AND DECREED that said notice of said above purpose is hereby acknowledged by the Commissioners Court of Fort Bend County, Texas, and that said notice be placed on record according to the regulation order thereof.

### Notes:

1. Evidence of review by the Commissioners Court must be kept on the job site and failure to do so constitutes grounds for job shutdown.
2. Written notices are required:
  - a. 48 hours in advance of construction start up, and
  - b. when construction is completed and ready for final inspection

Mail notices to: Permit Administrator  
Fort Bend County Engineering  
301 Jackson Street  
Richmond, Texas 77469  
281-633-7500
3. This permit expires one (1) year from date of permit if construction has not commenced.

By: Charles O. [Signature]  
for County Engineer

Presented to Commissioners Court and approved.

Recorded in Volume 7-12-16 12A  
Minutes of Commissioners Court

By: Mark [Signature]  
Drainage District Engineer/Manager


Clerk of Commissioners Court

By: [Signature]  
Deputy







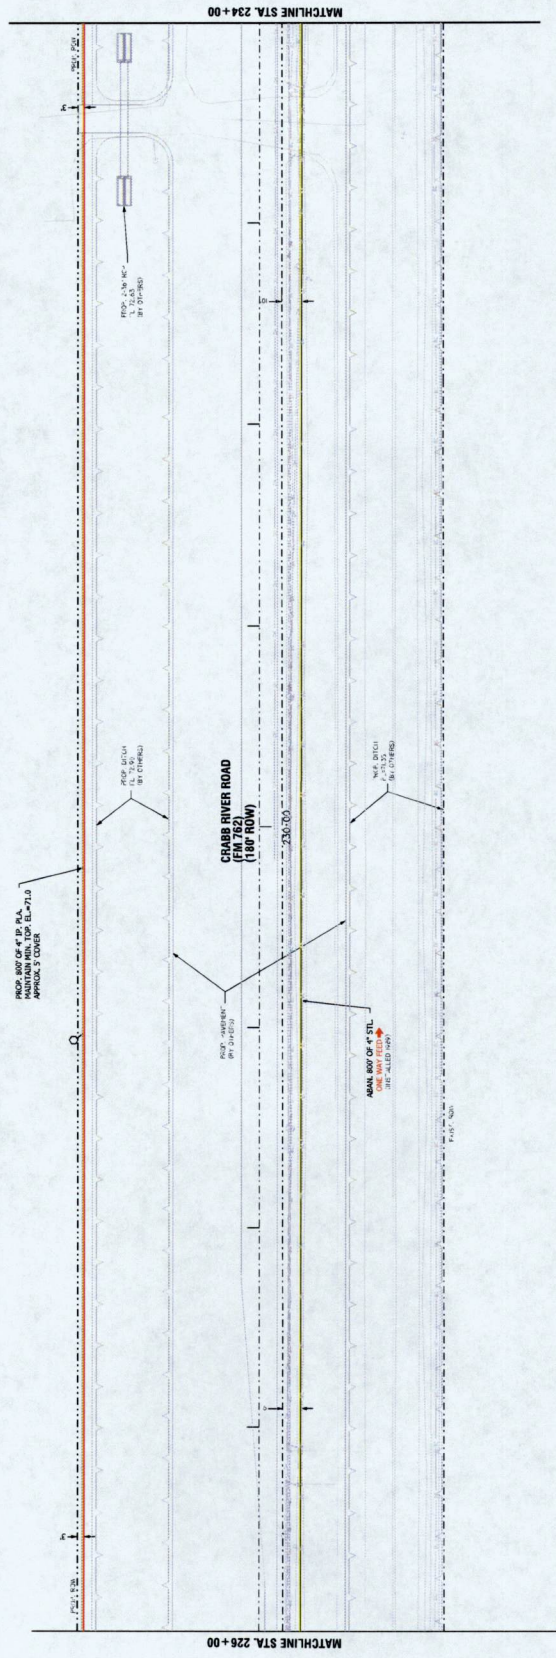

**SURVEY REQUEST # 77395994**  
**G.C.D. # 36789**  
**SUPERIOR W.O.# 77395843**

**United Engineers, Inc.**  
 CIVIL ENGINEERING LAND DEVELOPMENT  
 UTILITY ENGINEERING SURVEYING  
 4000 TAMM FIELD BLVD., SUITE 600  
 HOUSTON, TEXAS 77061-1411  
 TEL: (713) 271-9900  
 FAX: (713) 271-9910  
 THE CORPORATION OF REGISTRATION # F000102

**LEGEND**

EXIST. MAIN  
 PROP. 4" IP. P.A.  
 W.O.# 77395994  
 W.O.# 77395994  
 MAIN, 4" STL.  
 W.O.# 77396108

800'  
 500'

PROP. LOC. TEST STA. Q  
 PROP. LINE WAGON Q  
 PROP. 4" ST. 20 ANGLE Q


DATE: 05-27-2016  
 TIME: 10:30:00 AM  
 PROJECT: 4" IP. P.A. RELOCATION CRABB RIVER RD. (FM 782) BRIDLEWOOD TO GEORGE RANCH HS. FORT BEND, TX  
 SHEET: 1 OF 3



DATE: 05-27-2016  
 TIME: 10:30:00 AM  
 PROJECT: 4" IP. P.A. RELOCATION CRABB RIVER RD. (FM 782) BRIDLEWOOD TO GEORGE RANCH HS. FORT BEND, TX  
 SHEET: 1 OF 3

**CenterPoint Energy**  
 4" IP. P.A. RELOCATION  
 CRABB RIVER RD. (FM 782)  
 BRIDLEWOOD TO GEORGE RANCH HS.  
 FORT BEND, TX  
 PROJECT # EDS-16436





PROFILE FROM STA. 244+00 TO 256+00

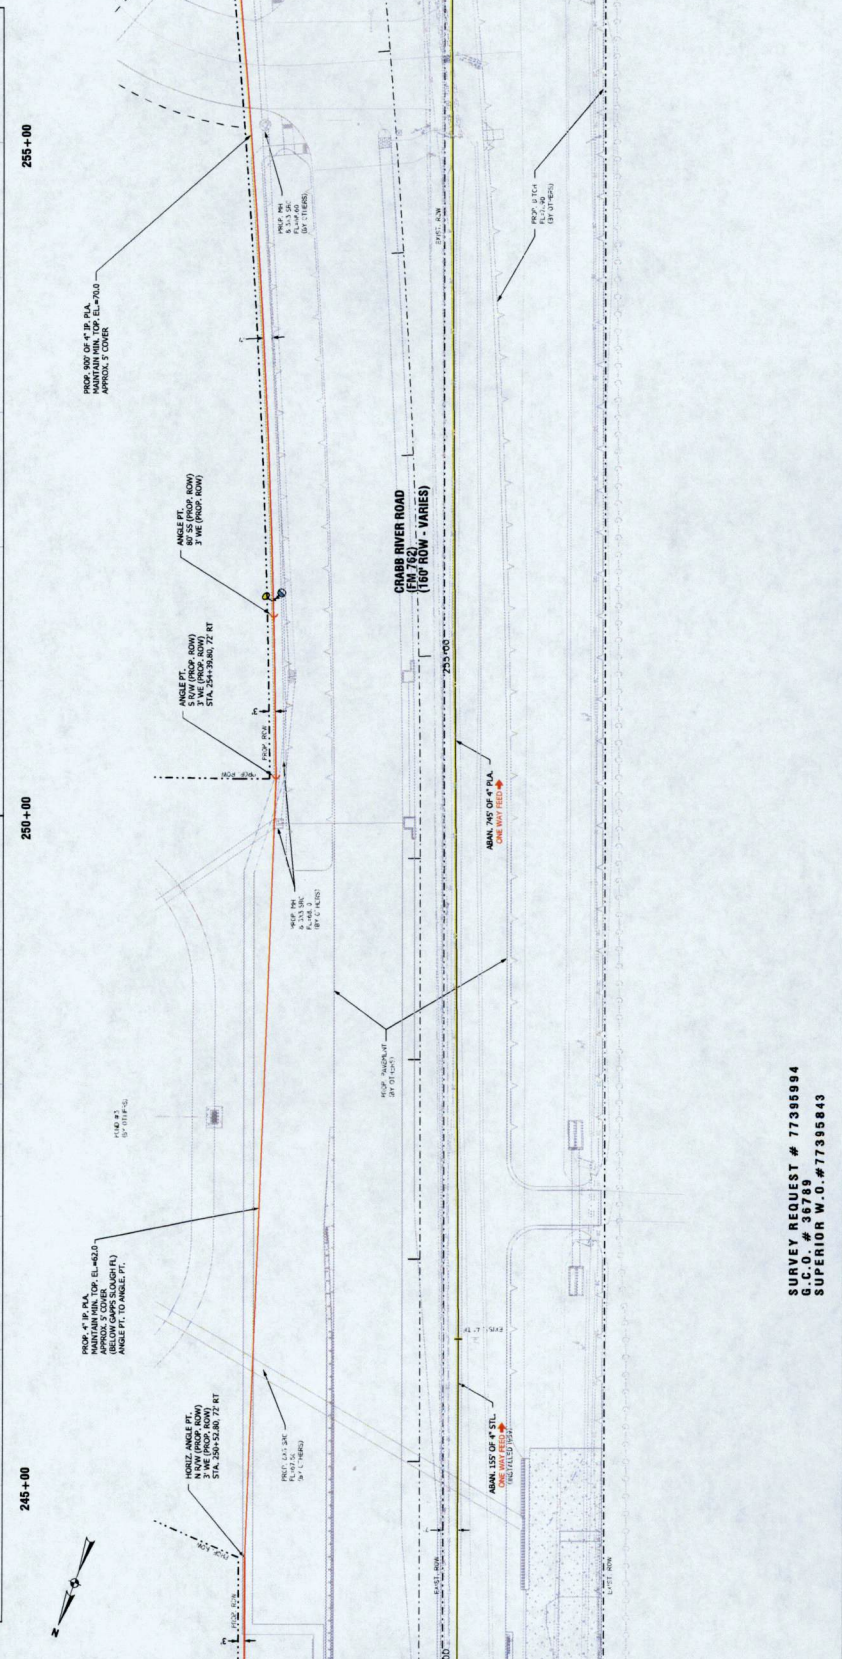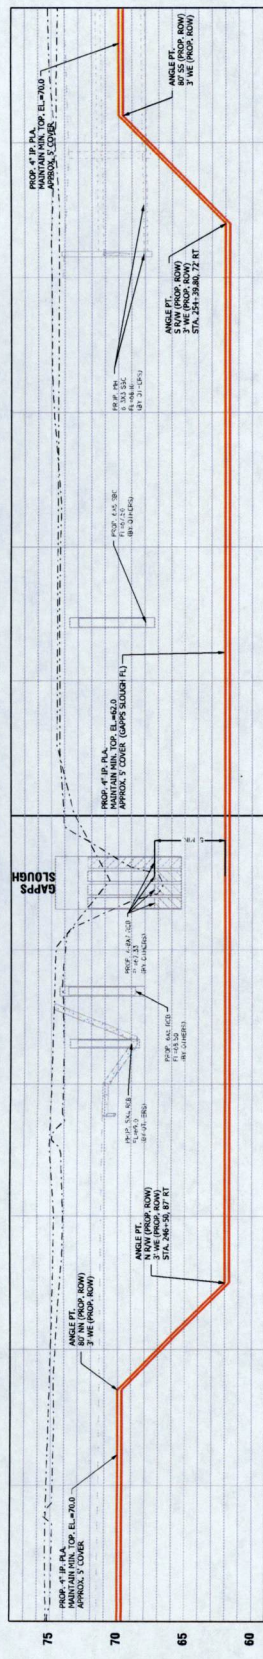





4" P.I.A. RELOCATION  
 CRABB RIVER RD. (FM 742)  
 BRIDLEWOOD TO GEORGE RANCH HS.  
 FORT BEND, TX

EDS-16436





RECEIVED  
 JUL 16 2018  
 FBC DRAINAGE DIST.

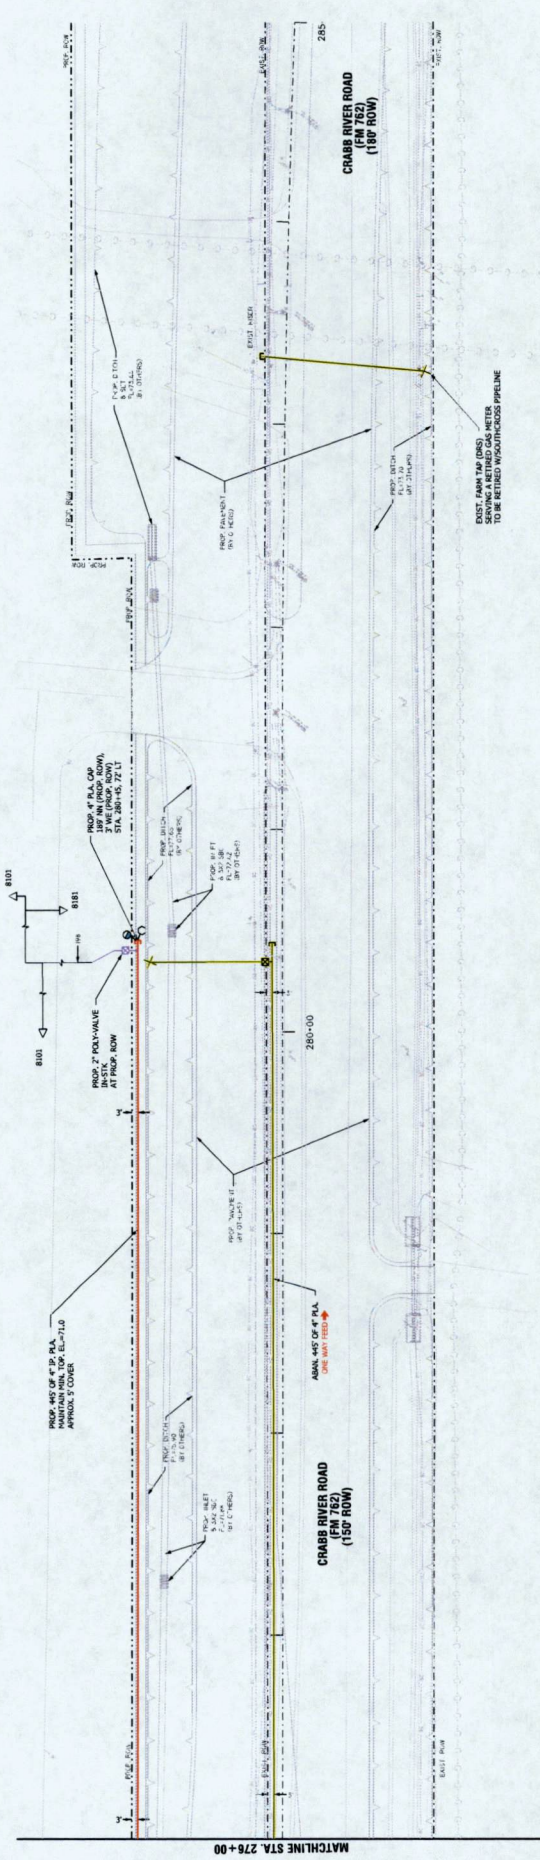

SURVEY REQUEST # 77395994  
 G.C.O. # 36769  
 SUPERIOR W.O. # 77395843


