

REVIEW BY FORT BEND COUNTY COMMISSIONERS COURT

On this 12th day of July, 2016, Commissioners Court came on to be heard and reviewed the accompanying notice of Phonoscope Light Wave, Inc
 Job Location 10800 Gaston Rd, Katy, TX 77494
 Date 6/7/2016 Bond No. 103827669, Permit No. 2016-7598 to make use of certain Fort Bend County property subject to, "A Revised Order Regulating the Laying, Construction, Maintenance, and Repair of Buried Cables, Conduits, and Pole Lines, In, Under, Across or Along Roads, Streets, Highways, and Drainage Ditches in Fort Bend County, Texas, Under the Jurisdiction of the Commissioners Court of Fort Bend County, Texas," as passed by the Commissioners Court of Fort Bend County, Texas the 3rd day of August, 1987, recorded in Volume _____ of the Minutes of the Commissioners Court of Fort Bend County, Texas, to the extent that such order is not inconsistent with Article 1436a, Vernon's Texas Civil Statutes. Upon Motion of Commissioner Meyers, seconded by Commissioner Patterson, duly put and carried, it is ORDERED, ADJUDGED AND DECREED that said notice of said above purpose is hereby acknowledged by the Commissioners Court of Fort Bend County, Texas, and that said notice be placed on record according to the regulation order thereof.

Notes:

1. Evidence of review by the Commissioners Court must be kept on the job site and failure to do so constitutes grounds for job shutdown.
2. Written notices are required:
 - a. 48 hours in advance of construction start up, and
 - b. when construction is completed and ready for final inspection
 Mail notices to: Permit Administrator
 Fort Bend County Engineering
 301 Jackson Street
 Richmond, Texas 77469
 281-633-7500
3. This permit expires one (1) year from date of permit if construction has not commenced.

By: _____

for County Engineer

Presented to Commissioners Court and approved.

Recorded in Volume

7-12-16 12Y
Minutes of Commissioners Court

By: _____


N/A

Drainage District Engineer/Manager

Clerk of Commissioners Court

By: _____

Deputy

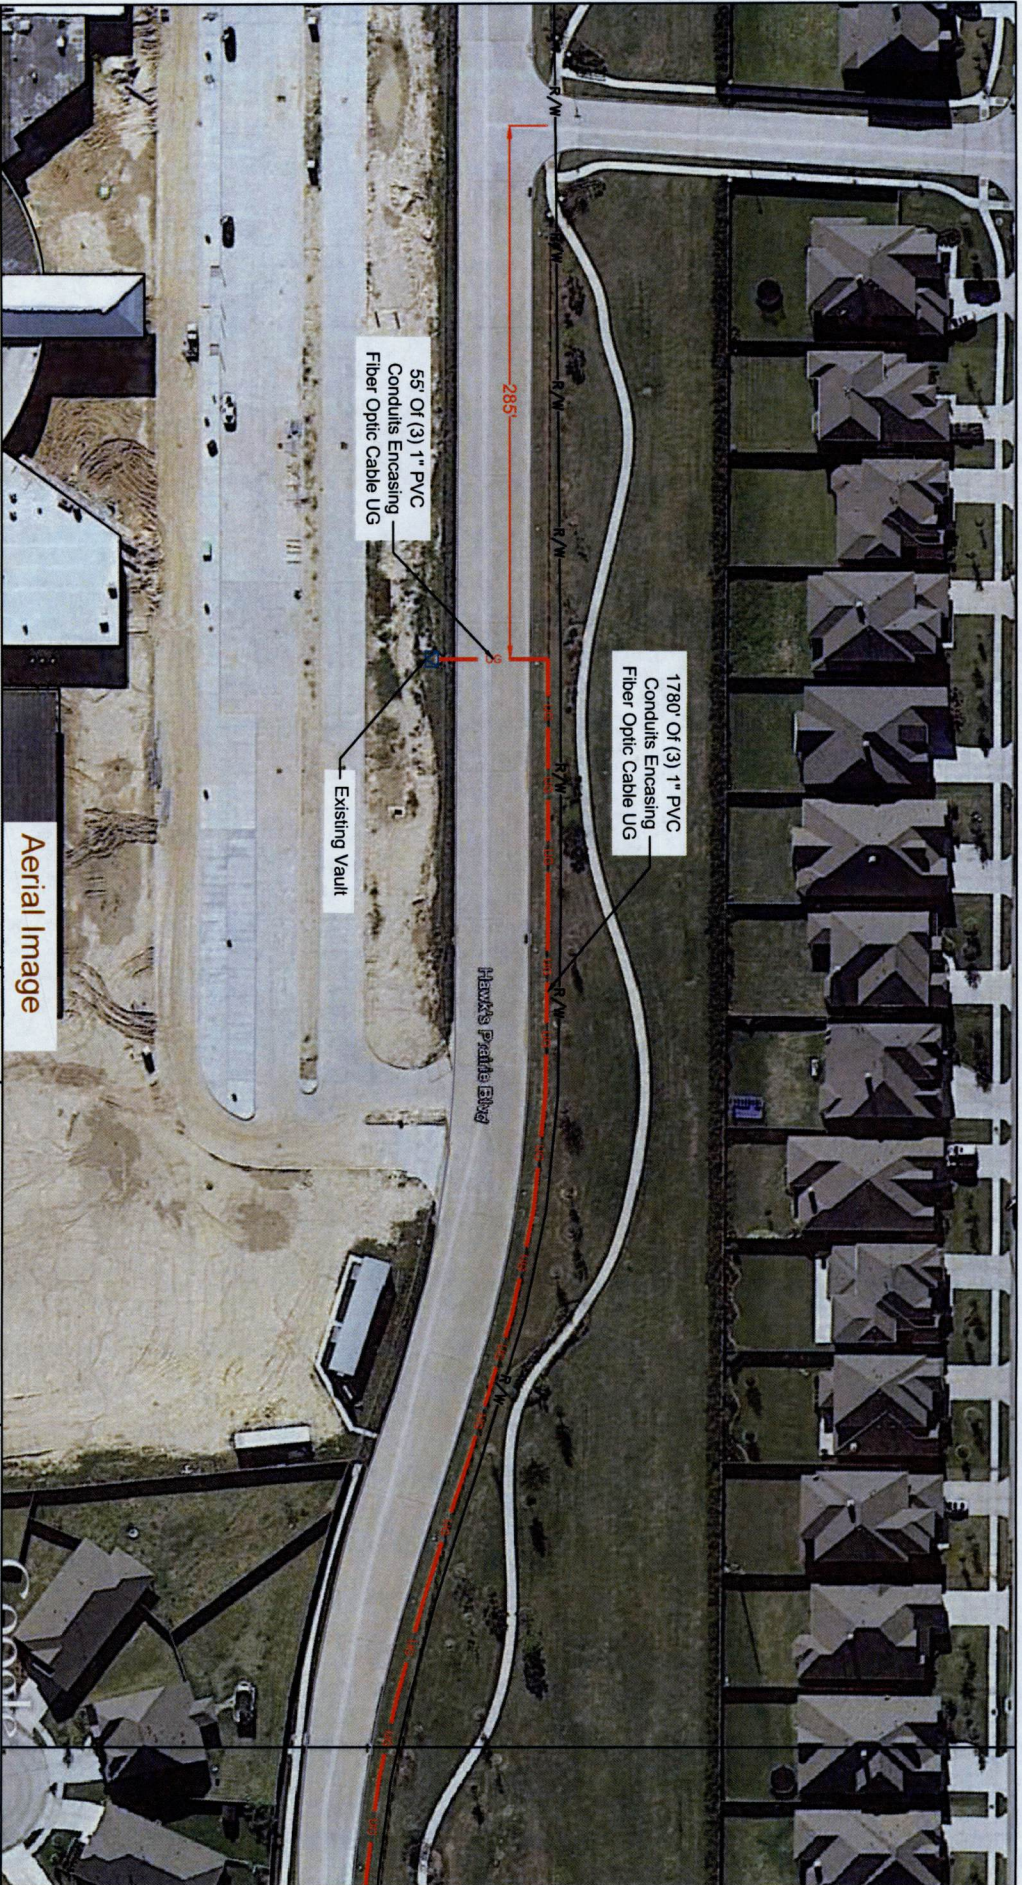

LEGEND



<p>PS Light Wave SET POLE</p> <p>EXISTING UTILITY POLE</p> <p>PROPOSED VAULT (UNIVERSAL 24"x36"x24")</p> <p>PROPOSED VAULT (LARGE 36"x24"x28")</p> <p>EXISTING VAULT</p> <p>PULLBOX</p> <p>MDF LOCATION</p>	<p>Job # 0316-455 PLW</p> <p>Description: Notice Of Proposed Utility Installation</p> <p>Address: 28721 Hawks Prairie Blvd</p> <p>CITY/ZIP: Katy TX 77194</p> <p>DATE: Rev#1 Date</p> <p>DATE: Rev#2 Date</p> <p>DATE: Rev#3 Date</p> <p>DATE: Rev#4 Date</p> <p>DATE: Rev#5 Date</p> <p>DATE: Rev#6 Date</p> <p>DATE: Rev#7 Date</p> <p>DATE: Rev#8 Date</p> <p>DATE: Rev#9 Date</p> <p>DATE: Rev#10 Date</p>	<p>SCALE: Not to Scale</p> <p>FRAGE: 1</p> <p>OF: 5</p>	<p>REVISIONS: Rev#1</p> <p>REVISIONS: Rev#2</p> <p>REVISIONS: Rev#3</p> <p>REVISIONS: Rev#4</p> <p>REVISIONS: Rev#5</p> <p>REVISIONS: Rev#6</p> <p>REVISIONS: Rev#7</p> <p>REVISIONS: Rev#8</p> <p>REVISIONS: Rev#9</p> <p>REVISIONS: Rev#10</p>	<p>OWNER: P.2030042016</p> <p>DATE: 06/04/2016</p> <p>KEY MAP: 494.0</p> <p>DATE: 06/04/2016</p>
--	--	--	--	--

Lightwave


Aerial Image

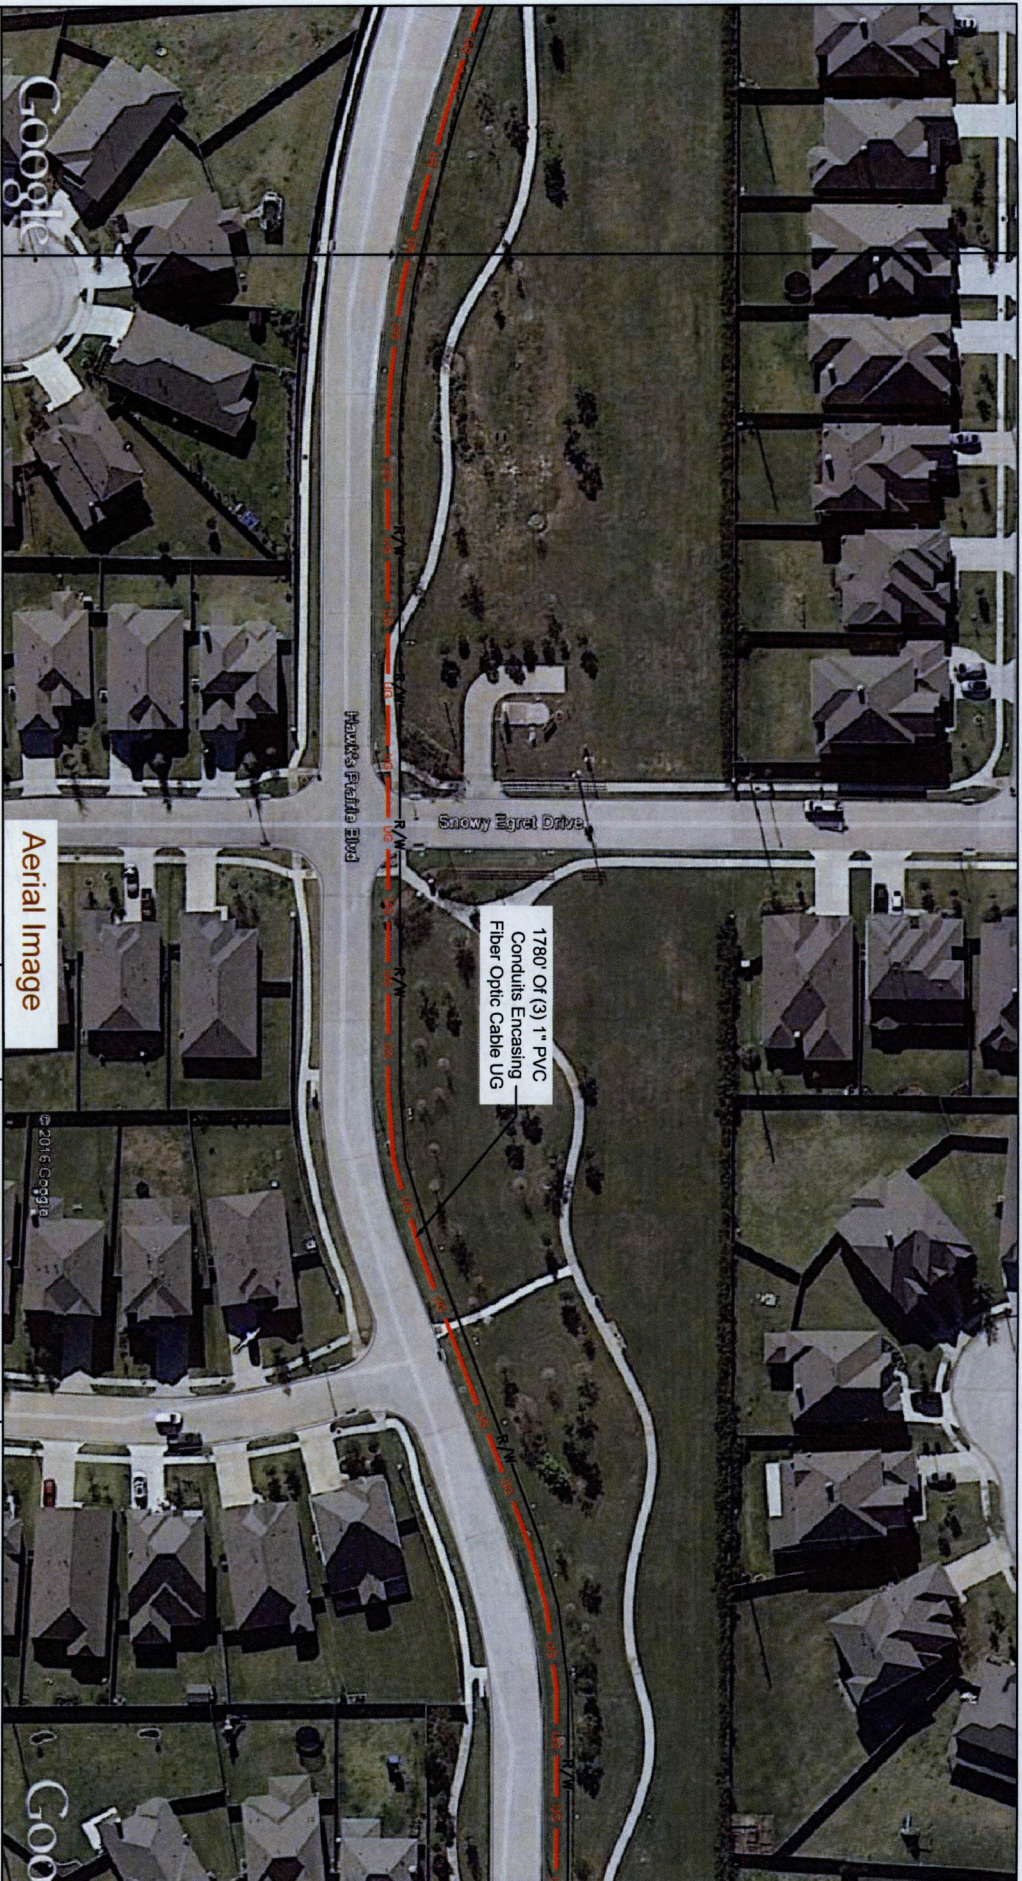

LEGEND

	3(1") PVC W/ F.O. CABLE		PROPOSED CONDUIT
	UG 3(1.25") PVC W/ F.O. CABLE		EXISTING CONDUIT
	UG 1(2") PVC W/ F.O. CABLE		1.25" EMT
	UG 1(4") HOPE W/ 3(1.25") PVC		RIGHT-OF-WAY
	FLEX INNERBUCT		EDGE-OF-PAVEMENT
	AIR		FENCE
	CATS		RACK LOCATION
	AERIAL FIBER OPTIC CABLE		PS Light Wave SET POLE
	CATS CABLE		EXISTING UTILITY POLE
			PROPOSED VAULT (UNIVERSAL, 24"x36"x24")
			PROPOSED VAULT (LARGE, 36"x24"x26")
			EXISTING VAULT
			PULLBOX
			MDF LOCATION

Aerial Image

Lightwave



REVISION#:	Rev#1	DATE:	Rev#1 Date
REVISION#:	Rev#2	DATE:	Rev#2 Date
REVISION#:	Rev#3	DATE:	Rev#3 Date
REVISION#:	Rev#4	DATE:	Rev#4 Date

Scale: Not to Scale
PAGE: 2 OF: 5

Job # **0316-455 PLW**
 Description: **Notice Of Proposed Utility Installation**
 Address: **26721 Hawks Prairie Blvd**
 City/Zip: **Katy TX 77494**
 Tel: **817-991-4555**
 Job # **0316-455**
 Approved By: **Approved By P.E.**
 Date: **06/04/2016**

County: **Fort Bend**
 DWG # **P.0306042016**
 DWG DATE: **06/04/2016**
 DRAWN BY: **PE**
 DATE: **06/04/2016**

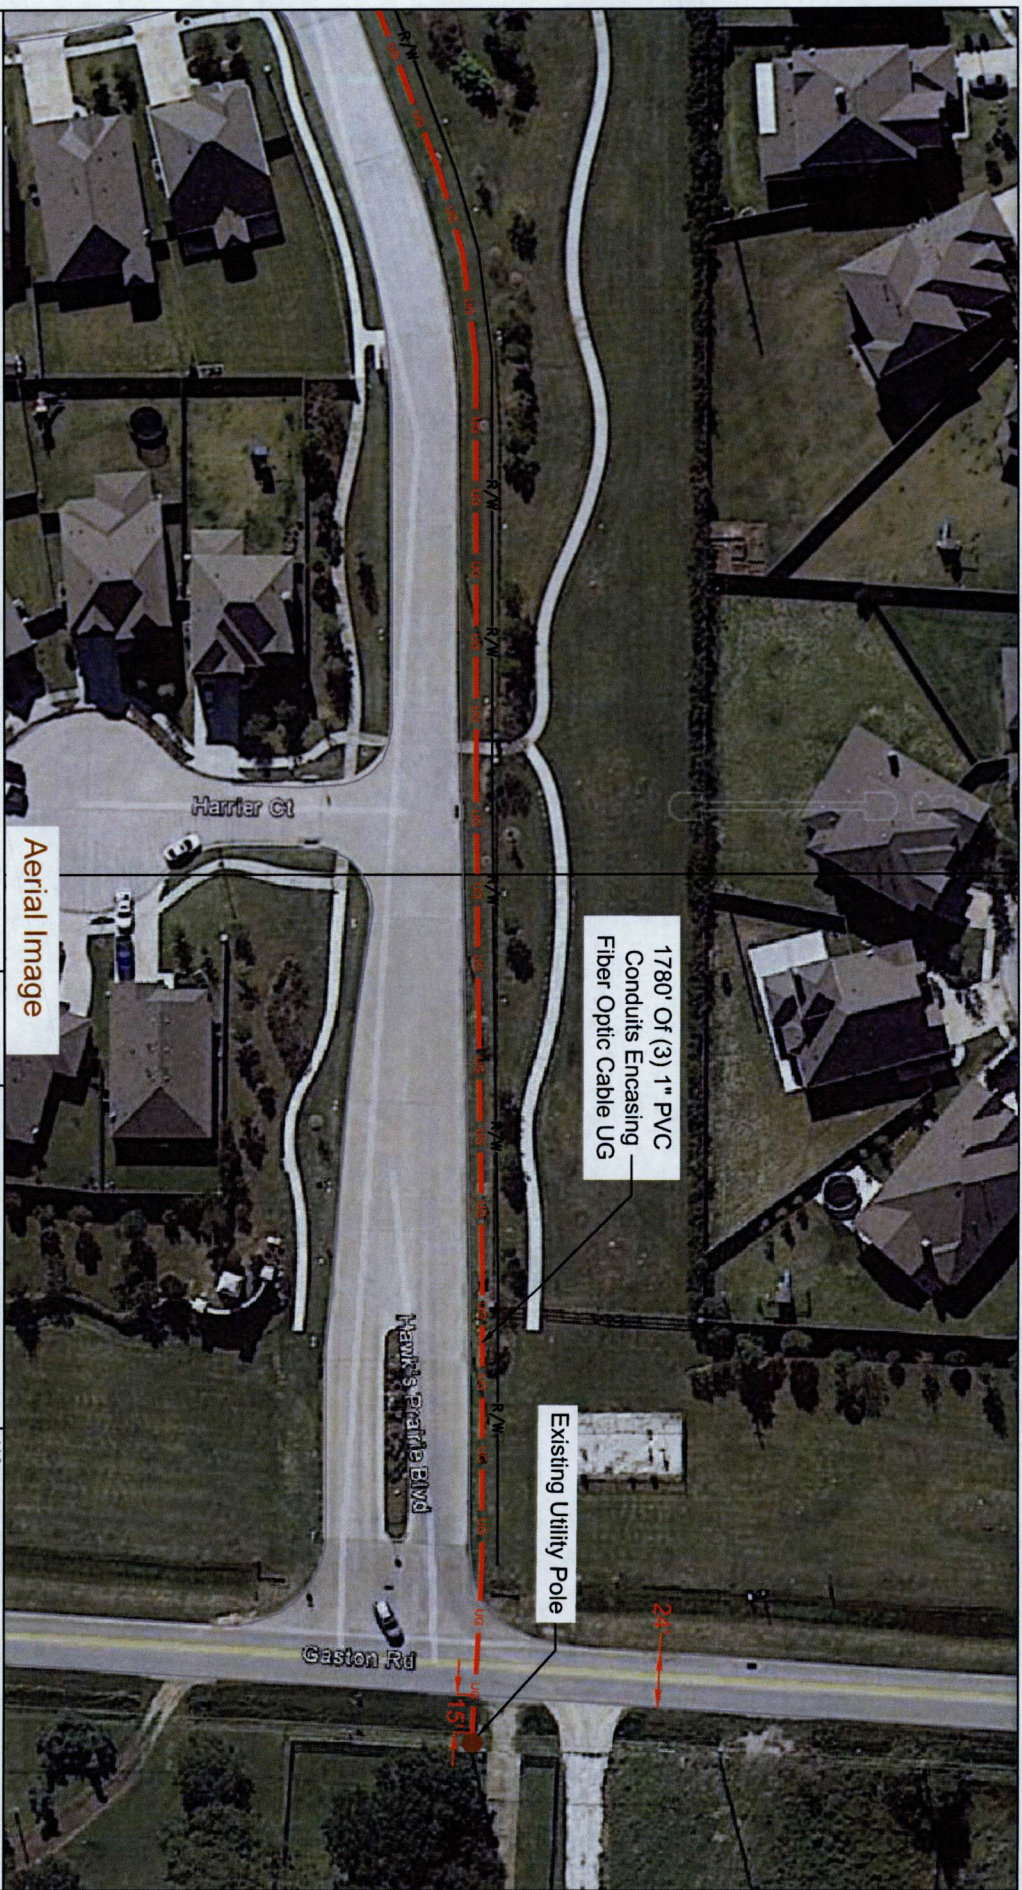


Aerial Image

LEGEND

	UG	3(1") PVC W/ F.O. CABLE		PROPOSED CONDUIT
	UG	3(1.25") PVC W/ F.O. CABLE		EXISTING CONDUIT
	UG	1(2") PVC W/ F.O. CABLE		1.25" EMT
	UG	1(4") HOPE W/ 3(1.25") PVC		R/W
	UG	FLEX INNERDUCT		EDGE-OF-WAY
	AIR	AERIAL FIBER OPTIC CABLE		EDGE-OF-PAVEMENT
	CATS	CATS CABLE		FENCE
	CATS	CATS CABLE		RACK LOCATION

				0316-455 PLW	
REVISION#:	Rev#1	DATE:	Rev#1 Date	DATE:	Rev#1 Date
SCALE:	Not to Scale	DATE:	Rev#2 Date	DATE:	Rev#2 Date
PAGE:	3	DATE:	Rev#3 Date	DATE:	Rev#3 Date
OF:	5	DATE:	Rev#4 Date	DATE:	Rev#4 Date
REVISION#:	Rev#1	DATE:	Rev#1 Date	DATE:	Rev#1 Date
REVISION#:	Rev#2	DATE:	Rev#2 Date	DATE:	Rev#2 Date
REVISION#:	Rev#3	DATE:	Rev#3 Date	DATE:	Rev#3 Date
REVISION#:	Rev#4	DATE:	Rev#4 Date	DATE:	Rev#4 Date
WSP:	81391	WSP#:	0316-455	DATE:	06/04/2016
APPROVED BY:	Approved By P.E.	DATE:	DATE	DATE:	06/04/16
COUNTY: Fort Bend		DRAWN BY: P.E.		DATE: 06/04/2016	

- General Notes:**
- 1) Surface to be restored to its original condition in compliance with Fort Bend County Standards.
 - 2) Contractors shall provide and install traffic control devices in conformance with part VI of Texas manual on Uniform Traffic Control Devices (MUTCD—Latest Edition with Revisions) during construction.
 - 3) No Lanes shall be blocked 7am-9am and 4pm-6:30pm Monday thru Friday.

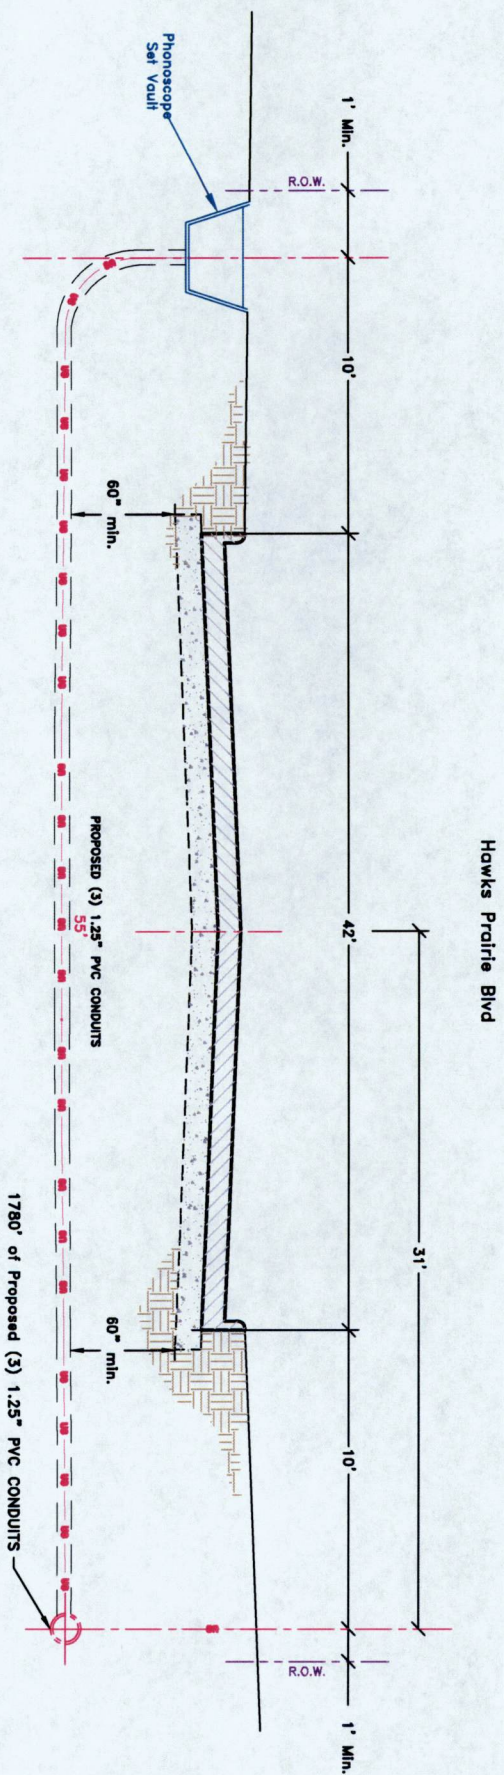


LEGEND

	UG	3(1") PVC W/ F.O. CABLE		PROPOSED CONDUIT
	UG	3(1.25") PVC W/ F.O. CABLE		EXISTING CONDUIT
	UG	1(2") PVC W/ F.O. CABLE		1.25" EXT
	UG	1(4") HDPE W/ 3(1.25") PVC		RIGHT-OF-WAY
	UG	FLEX INNERDUCT		PROPOSED VAULT (LARGE 36"x24"x28")
	AIR	AERIAL FIBER OPTIC CABLE		EXISTING VAULT
	CATS	CATS CABLE		PULLBOX
				RACK LOCATION

				Job# 0316-455 PLW	
PROPRIETARY INFORMATION - PROPERTY OF PHONOSCOPE LIGHTWAVE		Description: Notice Of Proposed Utility Installation		COUNTY: Fort Bend	
REVISION#:	Rev#1	DATE:	Rev#1 Date	CITY/ZIP:	Katy TX 77494
REVISION#:	Rev#2	DATE:	Rev#2 Date	ISSUANCE:	
REVISION#:	Rev#3	DATE:	Rev#3 Date	NO. OF FLOORS:	
REVISION#:	Rev#4	DATE:	Rev#4 Date	WSP:	81390
SCALE:	N1S	APPROVED BY:	Approved By: P.E.	DATE:	06/04/2016
PAGE:	4				
OF:	5				

- General Notes:**
- 1) Surface to be restored to its original condition in compliance with Fort Bend County Standards.
 - 2) Contractors shall provide and install traffic control devices in conformance with part VI of Texas manual on Uniform Traffic Control Devices (TMUTCD—Latest Edition with Revisions) during construction.
 - 3) No Lanes shall be blocked 7am-9am and 4pm-6:30pm Monday thru Friday.

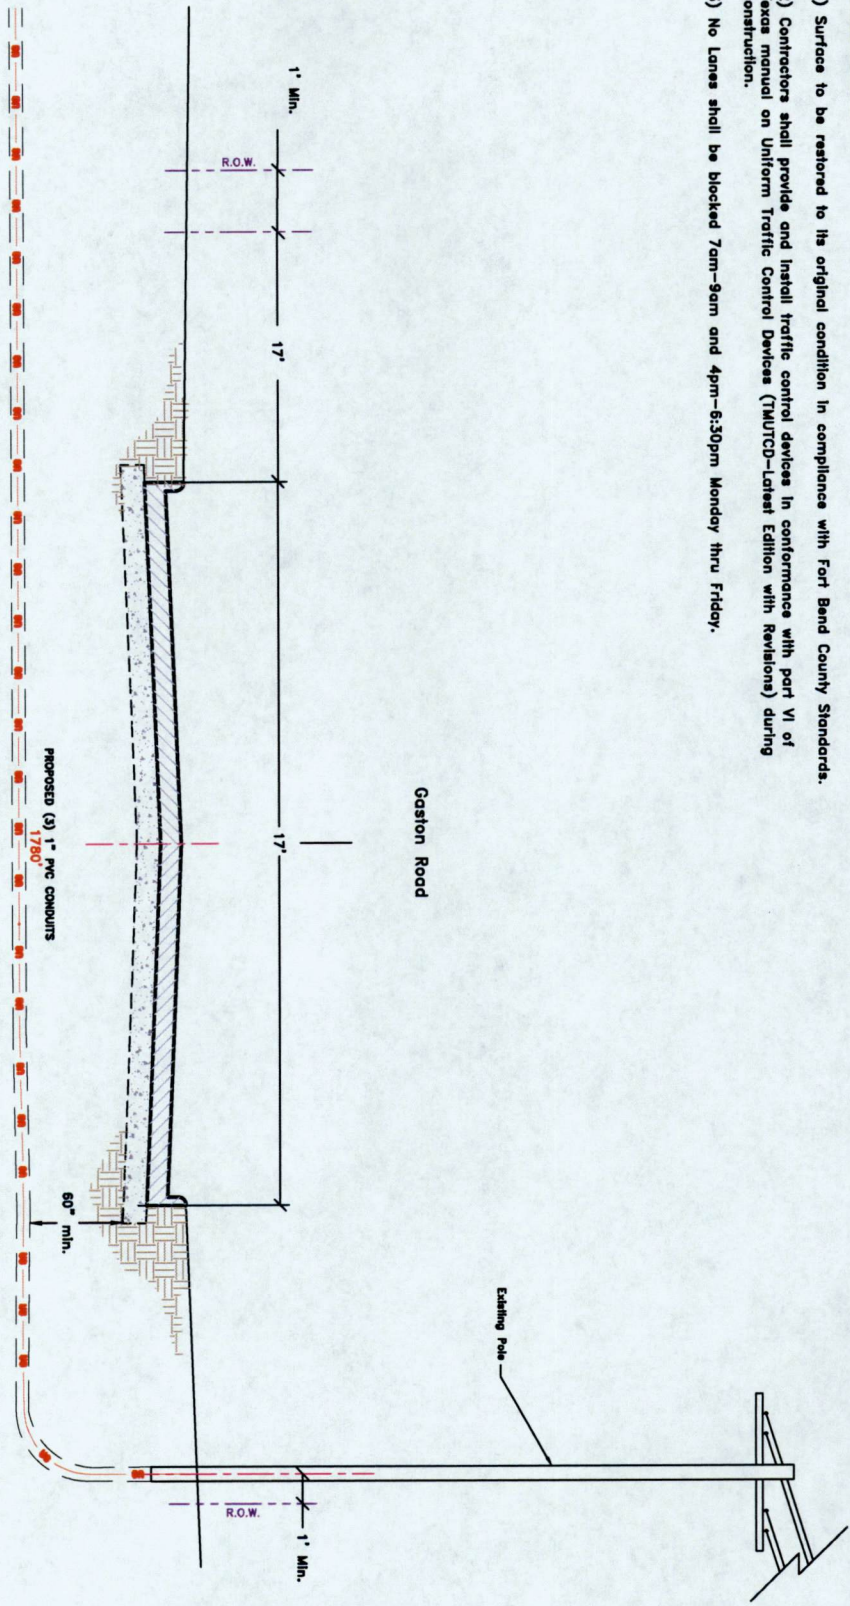

- UG 3(1.25") PVC W/ F.O. CABLE
- UG 1(2") PVC W/ F.O. CABLE
- UG 1(2") PVC W/ F.O. CABLE
- UG 1(2") HDPE W/ 3(1.25")PVC
- AIR FLEX INNERDUCT
- AIR AERIAL FIBER OPTIC CABLE
- CATS CATS CABLE

- LEGEND**
- PROPOSED CONDUIT
 - EXISTING CONDUIT
 - 1.25" EMT
 - n/w RIGHT-OF-WAY
 - EDGE-OF-PAVEMENT
 - FENCE
 - RACK LOCATION
 - PS Light Pole SET POLE
 - EXISTING UTILITY POLE
 - PROPOSED VAULT (UNIVERSAL 24"x36"x24")
 - PROPOSED VAULT (LARGE 36"x24"x26")
 - EXISTING VAULT
 - PULLBOX
 - MDF LOCATION


Job# 0316-455 PLW

Description: Notice Of Proposed Utility Installation

Address: 26721 Hooks Prairie Blvd

REVISION#:	Rev#1	DATE:	Rev#1 Date	CITY/Zip:	Katy TX 77494	COUNTY:	Fort Bend
REVISION#:	Rev#2	DATE:	Rev#2 Date	TENANTS:		DWG#:	P.2009042016
REVISION#:	Rev#3	DATE:	Rev#3 Date	WOP:	81390	Job#:	0316-455
REVISION#:	Rev#4	DATE:	Rev#4 Date	Approved by:		DATE:	06/04/2016

SCALE: N.T.S.
PAGE: 5 OF: 5