



**REVIEW BY FORT BEND COUNTY
COMMISSIONERS COURT**

12G
**Fort Bend County
Engineering Department**
301 Jackson Suite 401
Richmond, Texas 77469
281.633.7500
Permits@fortbendcountytx.gov

☐ Right of Way Permit
☒ **Commercial Driveway Permit**
Permit No: 2017-12467

Applicant: DL Meacham, LP

Job Location Site: 8522 Vista Hills Drive, Richmond, TX 77407

Bond No. **Date of Bond:** 3/24/2017 **Amount:** \$50,000.00

The above applicant came to make use of certain Fort Bend County property subject to, "The Order Regulating the Laying, Construction, Maintenance, and Repair of Buried Cables, Conduits, and Pole Lines, In, Under, Across or Along Roads, Streets, Highways, and Drainage Ditches in Fort Bend County, Texas, Under the Jurisdiction of the Commissioners Court of Fort Bend County, Texas," as passed by the Commissioners Court of Fort Bend County, Texas, of the Minutes of the Commissioners Court of Fort Bend County, Texas, to the extent that such order is not inconsistent with Chapter 181, Vernon's Texas Statutes and Codes Annotated.

Notes:

1. Evidence of review by the Commissioners Court must be kept on the job site and failure to do so constitutes grounds for job shutdown.
2. Written notices are required:
 - a. 48 hours in advance of construction start up, and
 - b. When construction is completed and ready for final inspection, submit notification to Permit Administrator thru MyGovernmentOnline.org portal.
3. This permit expires one (1) year from date of permit if construction has not commenced.

On this 4th day of April, 2017, Upon Motion of Commissioner Meyers, seconded by Commissioner Morales, duly put and carried, it is ORDERED, ADJUDGED AND DECREED that said notice of said above purpose is hereby acknowledged by the Commissioners Court of Fort Bend County, Texas, and that said notice be placed on record according to the regulation order thereof.

Signature

Presented to Commissioners Court and approved.

By: Charles O. Ay
County Engineer

Date Recorded 4-16-17 Comm. Court No. 12G

N/A
By: _____
Drainage District Engineer/Manager

Clerk of Commissioners Court
By: Ronda Williams
Deputy



**PERMIT APPLICATION REVIEW FORM FOR
CABLE, CONDUIT, AND POLE LINE ACTIVITY
IN FORT BEND COUNTY**

**Fort Bend County
Engineering Department**
301 Jackson Suite 401
Richmond, Texas 77469
281.633.7500
Permits@fortbendcountytexas.gov

☐

Right of Way Permit

☒

Commercial Driveway Permit

Permit No: 2017-12467

The following "Notice of Proposed Cable, Conduit, and/or Pole Line activity in Fort Bend County" and accompanying attachments have been reviewed and the notice conforms to appropriate regulations set by Commissioner's Court of Fort Bend County, Texas.

(1) COMPLETE APPLICATION FORM:

- | | |
|-------------------------------------|--|
| ☒ | a. Name of road, street, and/or drainage ditch affected. |
| ☒ | b. Vicinity map showing course of directions |
| ☒ | c. Plans and specifications |

(2) BOND:

- | | | | |
|-------------------------------------|--|---------------------|---------------------|
| ☐ | County Attorney, approval when applicable. | | |
| ☒ | Perpetual bond currently posted. | Bond No: [REDACTED] | Amount: \$50,000.00 |
| ☐ | Performance bond submitted. | Bond No: _____ | Amount: _____ |
| ☐ | Cashier's Check | Check No: _____ | Amount: _____ |

(3) DRAINAGE DISTRICT APPROVAL (WHEN APPLICABLE):

Drainage District Approval

Date

We have reviewed this project and agree it meets minimum requirements.

Charles O. Ay


Permit Administrator

3/28/17


Date

GRAND VISTA North Recreation Center

FORT BEND COUNTY, TEXAS

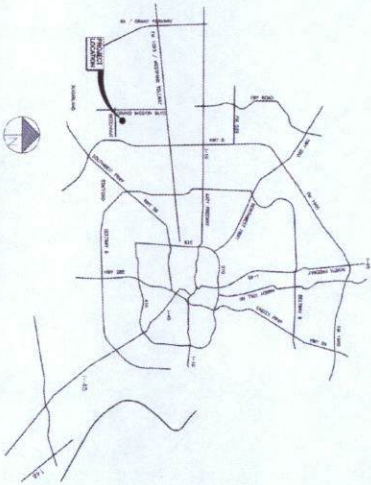

Key Map 526 Q.R. - Zip Code 77407
LOCATION MAP

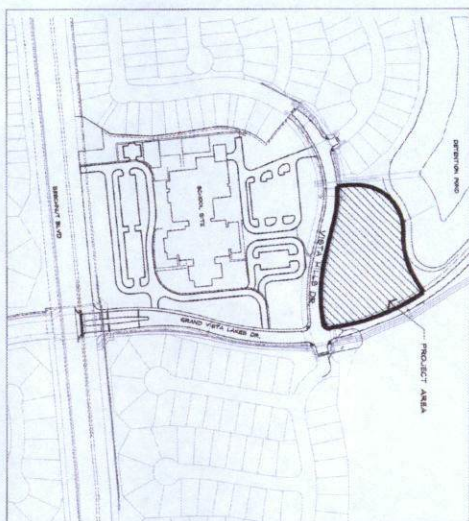

SITE REFERENCE MAP

a project developed for
Taylor Morrison

by

KGA DEFOREST DESIGN, L.L.C.
LANDSCAPE ARCHITECTURE
28001 CHASE RANCH BLVD. SUITE A-250 KATY, TEXAS 77454
PHONE 281.448.1802 FAX 281.448.1841

ALL Lindsey
Landscape Architect
102152



Issued for Construction: October 21, 2016


Sheet No.	Description
R-1	Overall Reference Plan
LC-1	Overall Layout Plan
LC-2	Pool and Parking Lot Layout Plan
LC-3	Sidewalk Layout Plan
LC-4	Playground Layout Plan
LC-5	Construction Notes & Detail
LC-6	Construction Notes & Detail
LC-7	Construction Notes & Detail

Sheet No.	Description
LC-1	Grading Plan
C01	General Notes (Civil)
C10	Utility Plan
C20	Drainage Boundaries
C30	Erosion Control Plan
C40	Construction Details (1 of 2)
C41	Construction Details (2 of 2)

Sheet No.	Description
LF-1	Pool Area Fencing Plan
LIR-1	Irrigation Plan
LIR-2	Irrigation Details and Notes
LP-1	Planting Plan
LP-2	Building Planting Plan, Notes & Details

FORT BEND COUNTY ENGINEER
ENGINEER: *Paul J. Lindsey*
DATE: 2/17/17
THESE SIGNATURES ARE VOID IF
CONSTRUCTION HAS NOT COMMENCED
IN (1) YEAR FROM DATE OF APPROVAL
APPROVED: *Paul J. Lindsey*
for: *Paul J. Lindsey*
DATE: 3/16/17

THESE CONTRACTS SHALL BE ADHERED BY THE
CONTRACTOR FROM TO INSTALLING DRIVERS, 10000
STANDARDS SHALL BE ADHERED TO

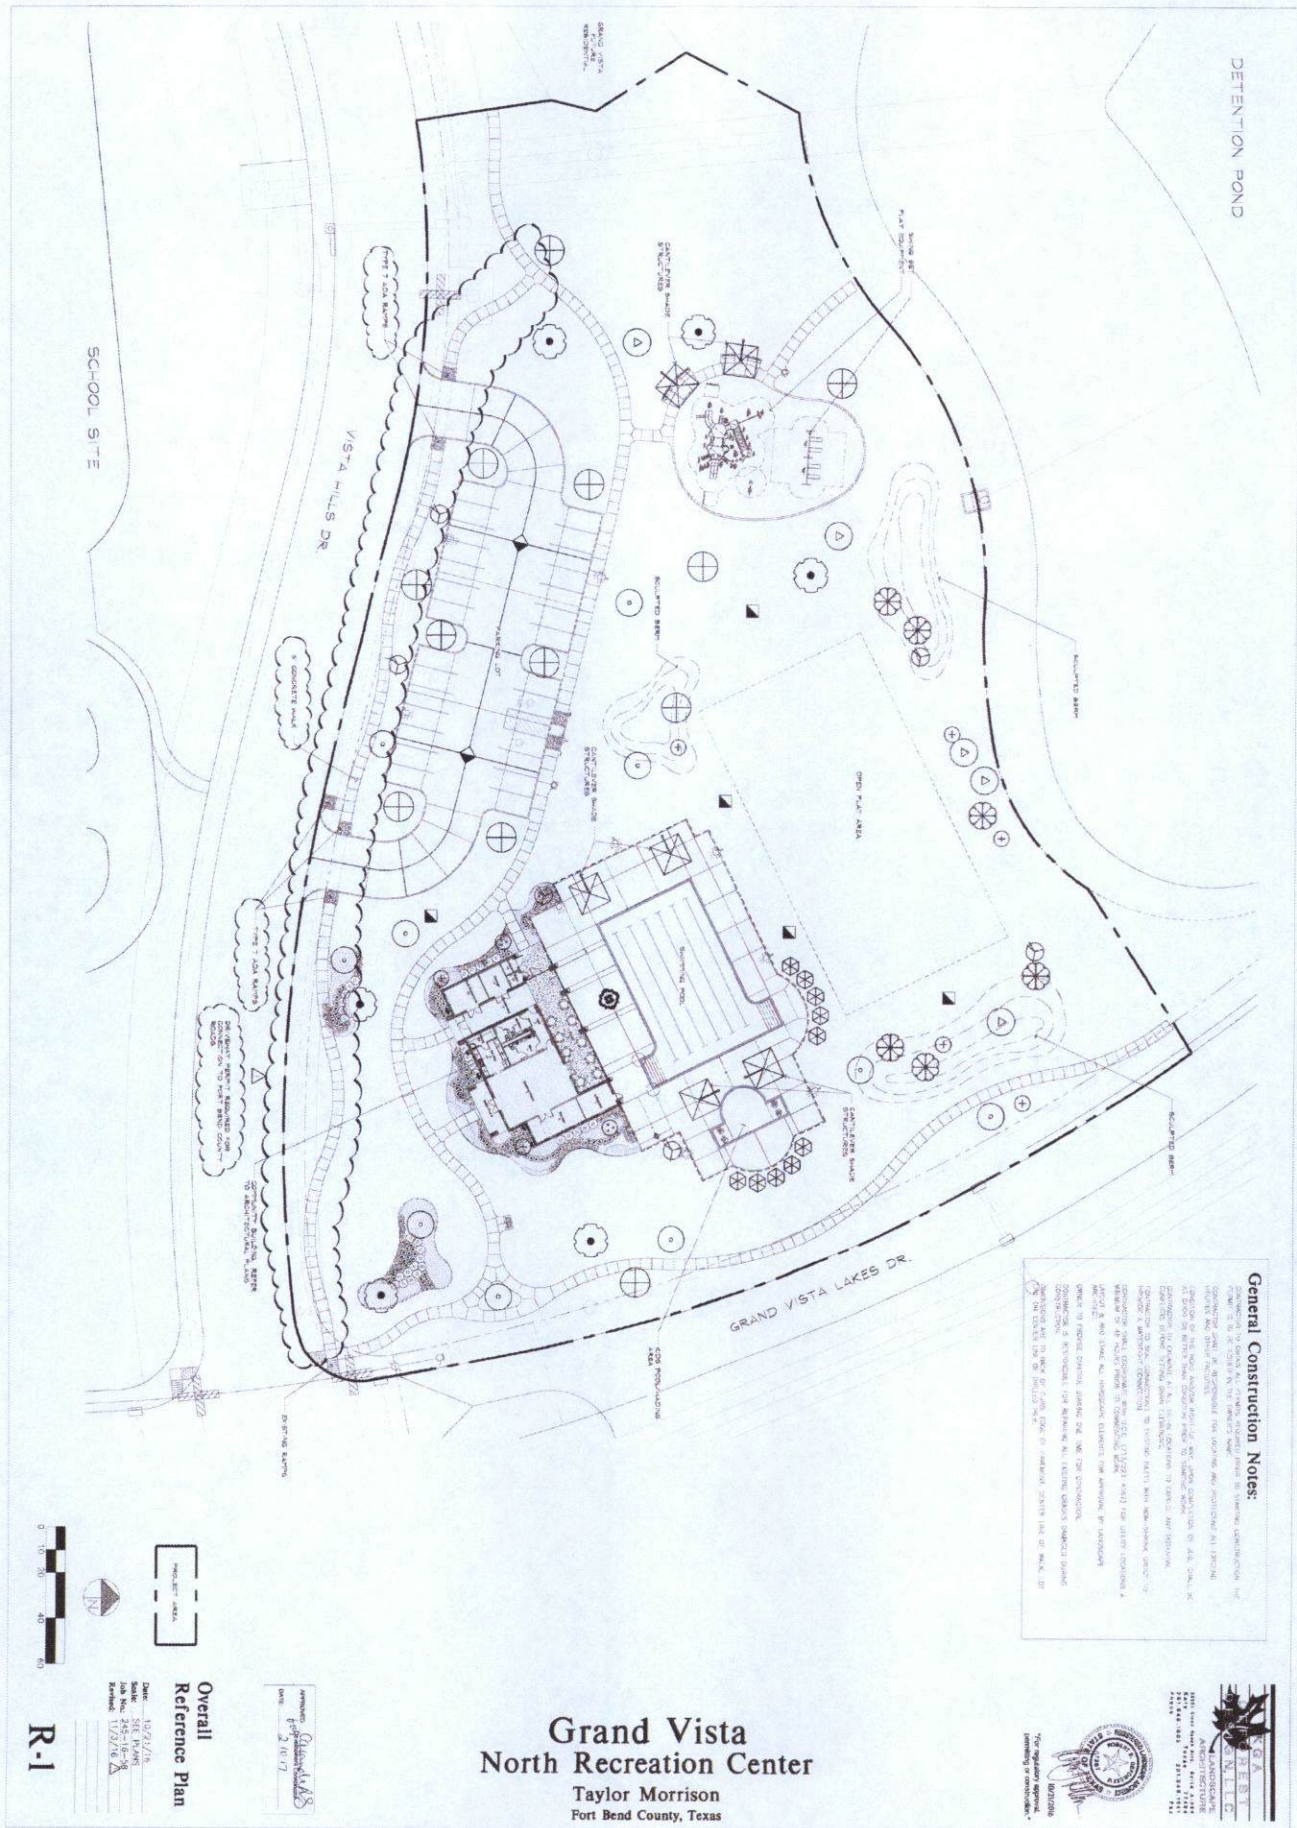

DETENTION POND

SCHOOL SITE

VISTA HILLS DR

GRAND VISTA LAKES DR

- GENERAL CONSTRUCTION NOTES**
LC-1

**Overall Layout
Plan**

DATE: 10/21/15
BY: J. MORRISON
JOB NO: 245-15-58
REVISED: 11/24/16

DATE: 11/24/16
BY: J. MORRISON

**Grand Vista
North Recreation Center**
Taylor Morrison
Fort Bend County, Texas



[illegible]

GENERAL CONSTRUCTION NOTES


A SIDEWALK LAYOUT
Scale 1" = 20'

LC-3

DATE: 02/21/18
DRAWN BY: JMS
CHECKED BY: JMS
REVIEWED BY: JMS
DATE: 11/27/18

Sidewalk Layout Plan

Grand Vista North Recreation Center
Taylor Morrison
Fort Bend County, Texas









Date: 9/27/16
Scale: SEE PLANS
Job No.: 245-18-59
Revised:

Playground Layout Plan

APPROVED
DATE: 2-12-17



**Grand Vista
North Recreation Center**
Taylor Morrison
Fort Bend County, Texas


[illegible]



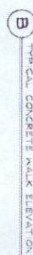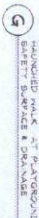







WHEN A COMMERCIAL SIDEWALK DRIVEWAY CURB OR GUTTER IS CONSTRUCTED, RECONSTRUCTED, REPAIRED OR RELOCATED ON COUNTY RIGHT-OF-WAY, FOR USE WITH CONCRETE OR ASPHALT CURB TYPE STREETS, USE SECTIONS APPLICABLE.

A. USE FOR ALL PROPOSED EXISTING CURB REMOVAL FOR DRIVEWAYS (PLAN VIEW NOT TO SCALE)

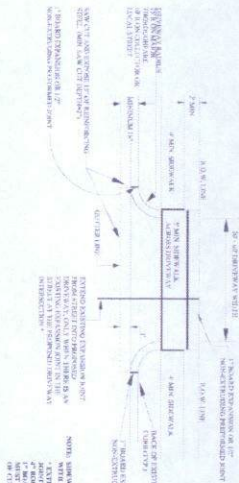

B. USE FOR ALL PROPOSED DRIVEWAYS ON CURED TYPE STREETS

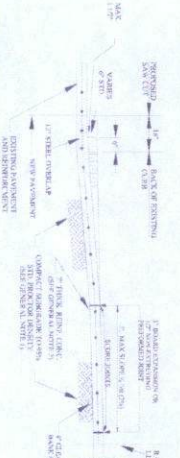

GENERAL NOTES



1. ALL SIDEWALKS, DRIVEWAYS, AND DRIVEWAY CURBS SHALL BE CONSTRUCTED IN ACCORDANCE WITH THE LATEST EDITION OF THE STANDARD SPECIFICATIONS FOR PUBLIC WORKS, AS APPLICABLE.
SIDEWALKS & DRIVEWAYS ON CURB TYPE STREETS COMMERCIAL AREA

FORT BEND COUNTY ENGINEERING DEPARTMENT

10/21/16
10/21/16
10/21/16


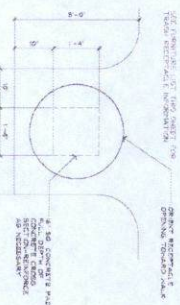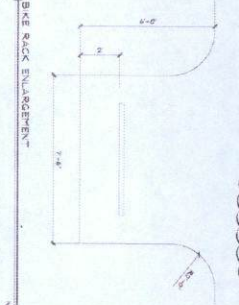

GENERAL NOTES

1. ALL SIDEWALKS, DRIVEWAYS, AND DRIVEWAY CURBS SHALL BE CONSTRUCTED IN ACCORDANCE WITH THE LATEST EDITION OF THE STANDARD SPECIFICATIONS FOR PUBLIC WORKS, AS APPLICABLE.
GENERAL NOTES



1. ALL SIDEWALKS, DRIVEWAYS, AND DRIVEWAY CURBS SHALL BE CONSTRUCTED IN ACCORDANCE WITH THE LATEST EDITION OF THE STANDARD SPECIFICATIONS FOR PUBLIC WORKS, AS APPLICABLE.
Grand Vista
North Recreation Center
Taylor Morrison
Fort Bend County, Texas



LC-6

Construction Details
10/21/16
10/21/16
10/21/16

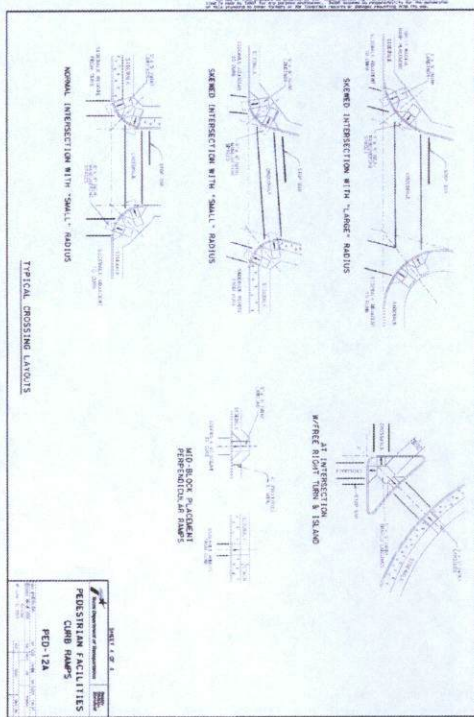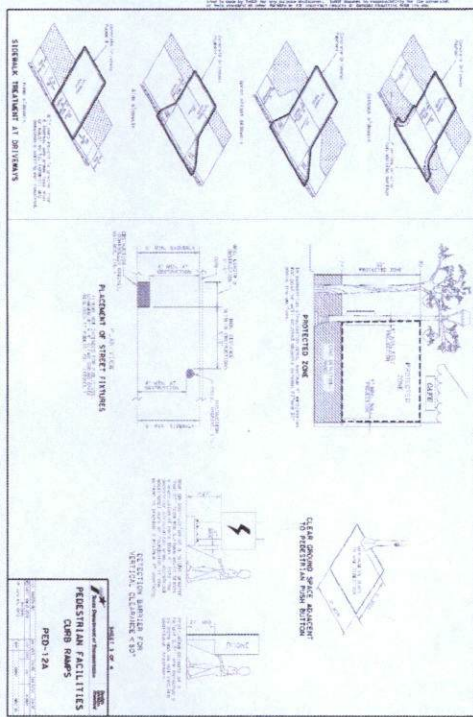

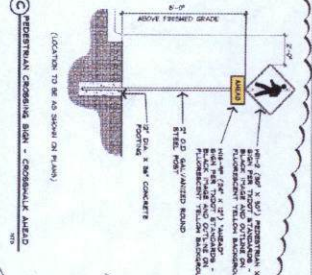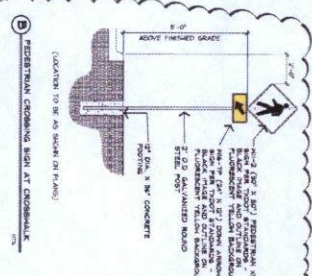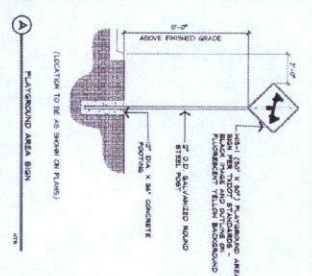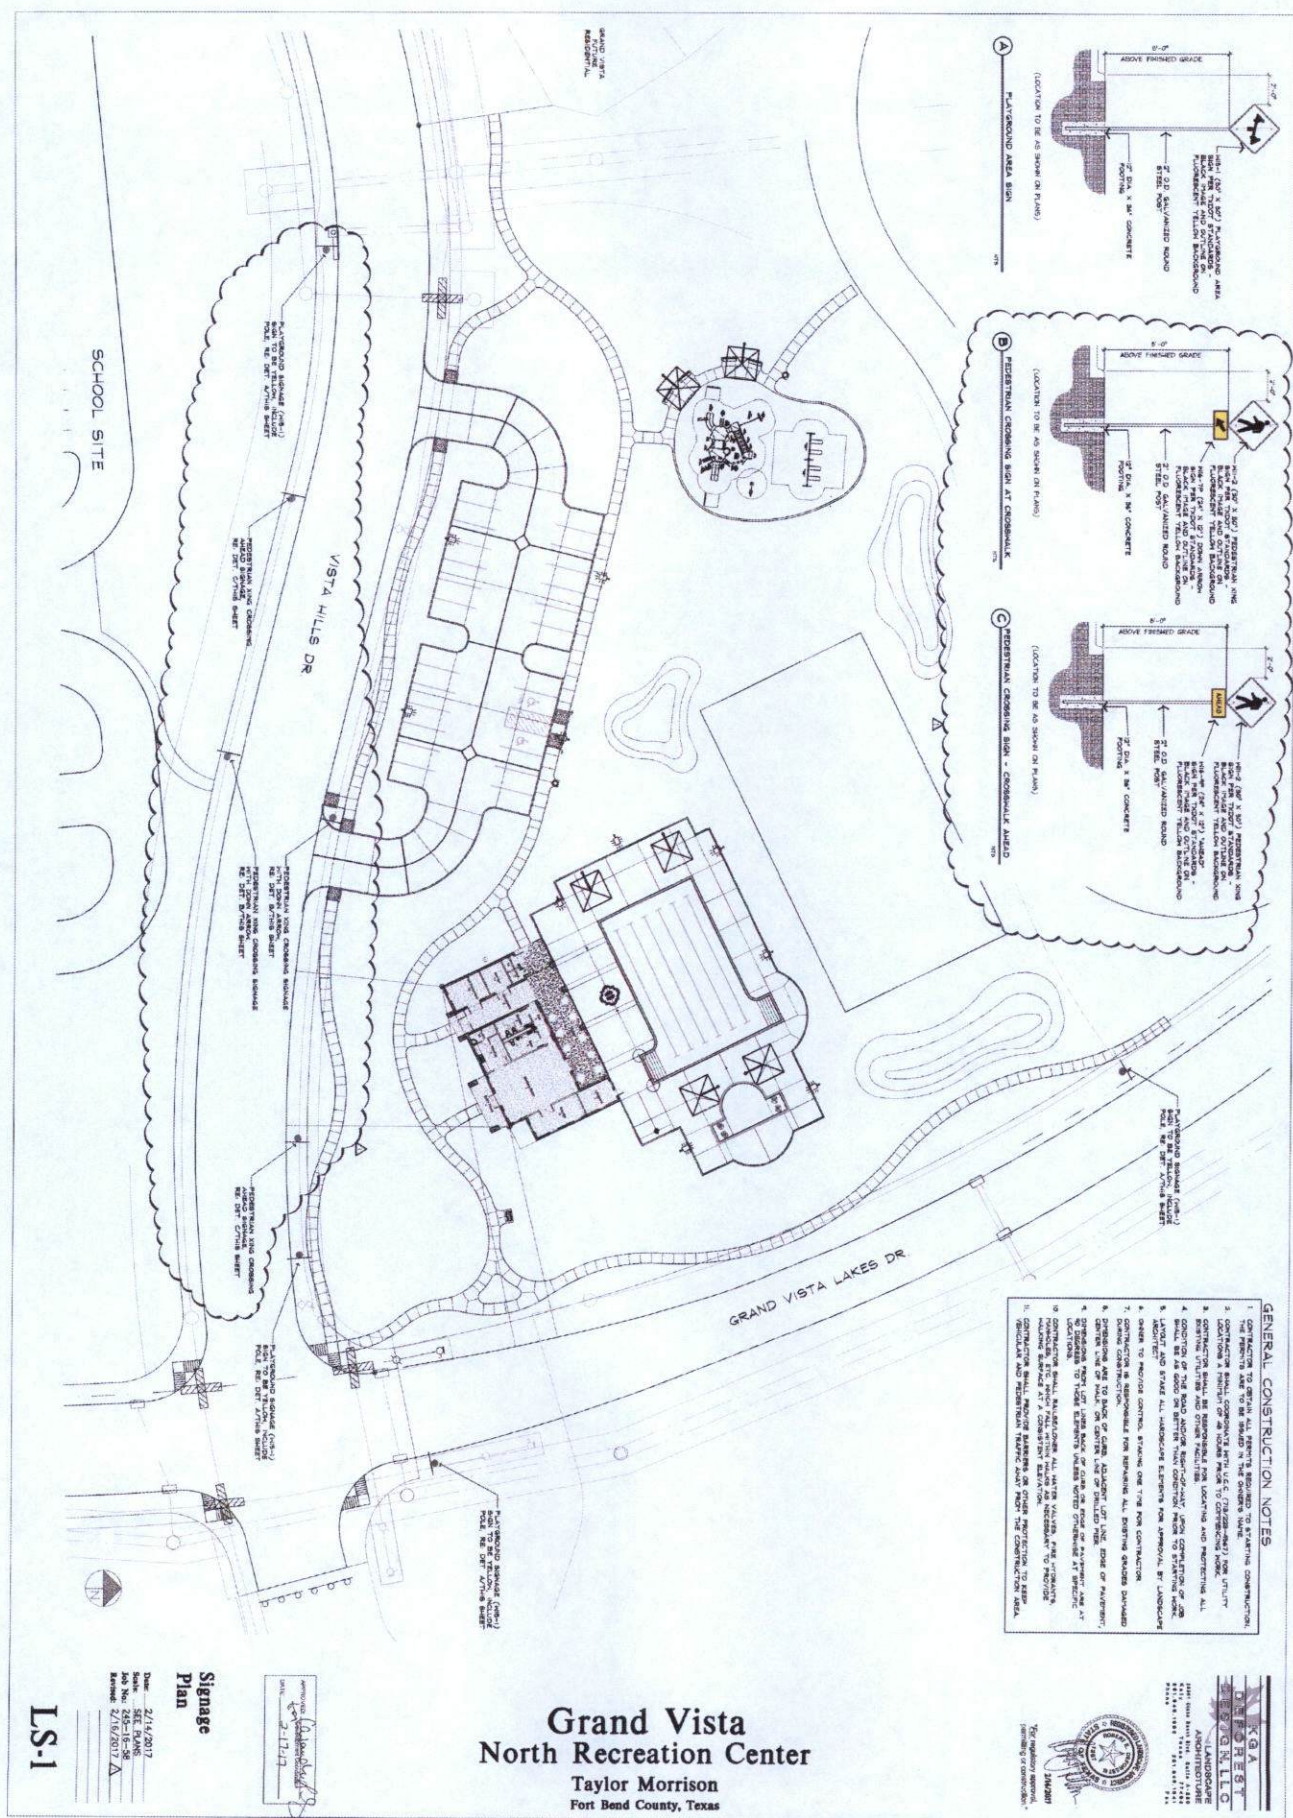

- ### GENERAL CONSTRUCTION NOTES
 2. CONTRACTOR SHALL COORDINATE WITH ALL UTILITY COMPANIES TO LOCATE AND MARK ALL UTILITIES PRIOR TO CONSTRUCTION.
 3. CONTRACTOR SHALL BE RESPONSIBLE FOR LOCATING AND MARKING ALL UTILITIES PRIOR TO CONSTRUCTION.
Signage Plan

Date: 2/14/2017

LS-1

Grand Vista North Recreation Center
 Taylor Morrison
 Fort Bend County, Texas




SWAPP NOTES

- [illegible]

TH
ER

- GRAND VISTA NORTH RECREATION CENTER
 PORT BEND COUNTY, TEXAS
 GENERAL NOTES

 ALJ Lindsey
 Civil Engineer

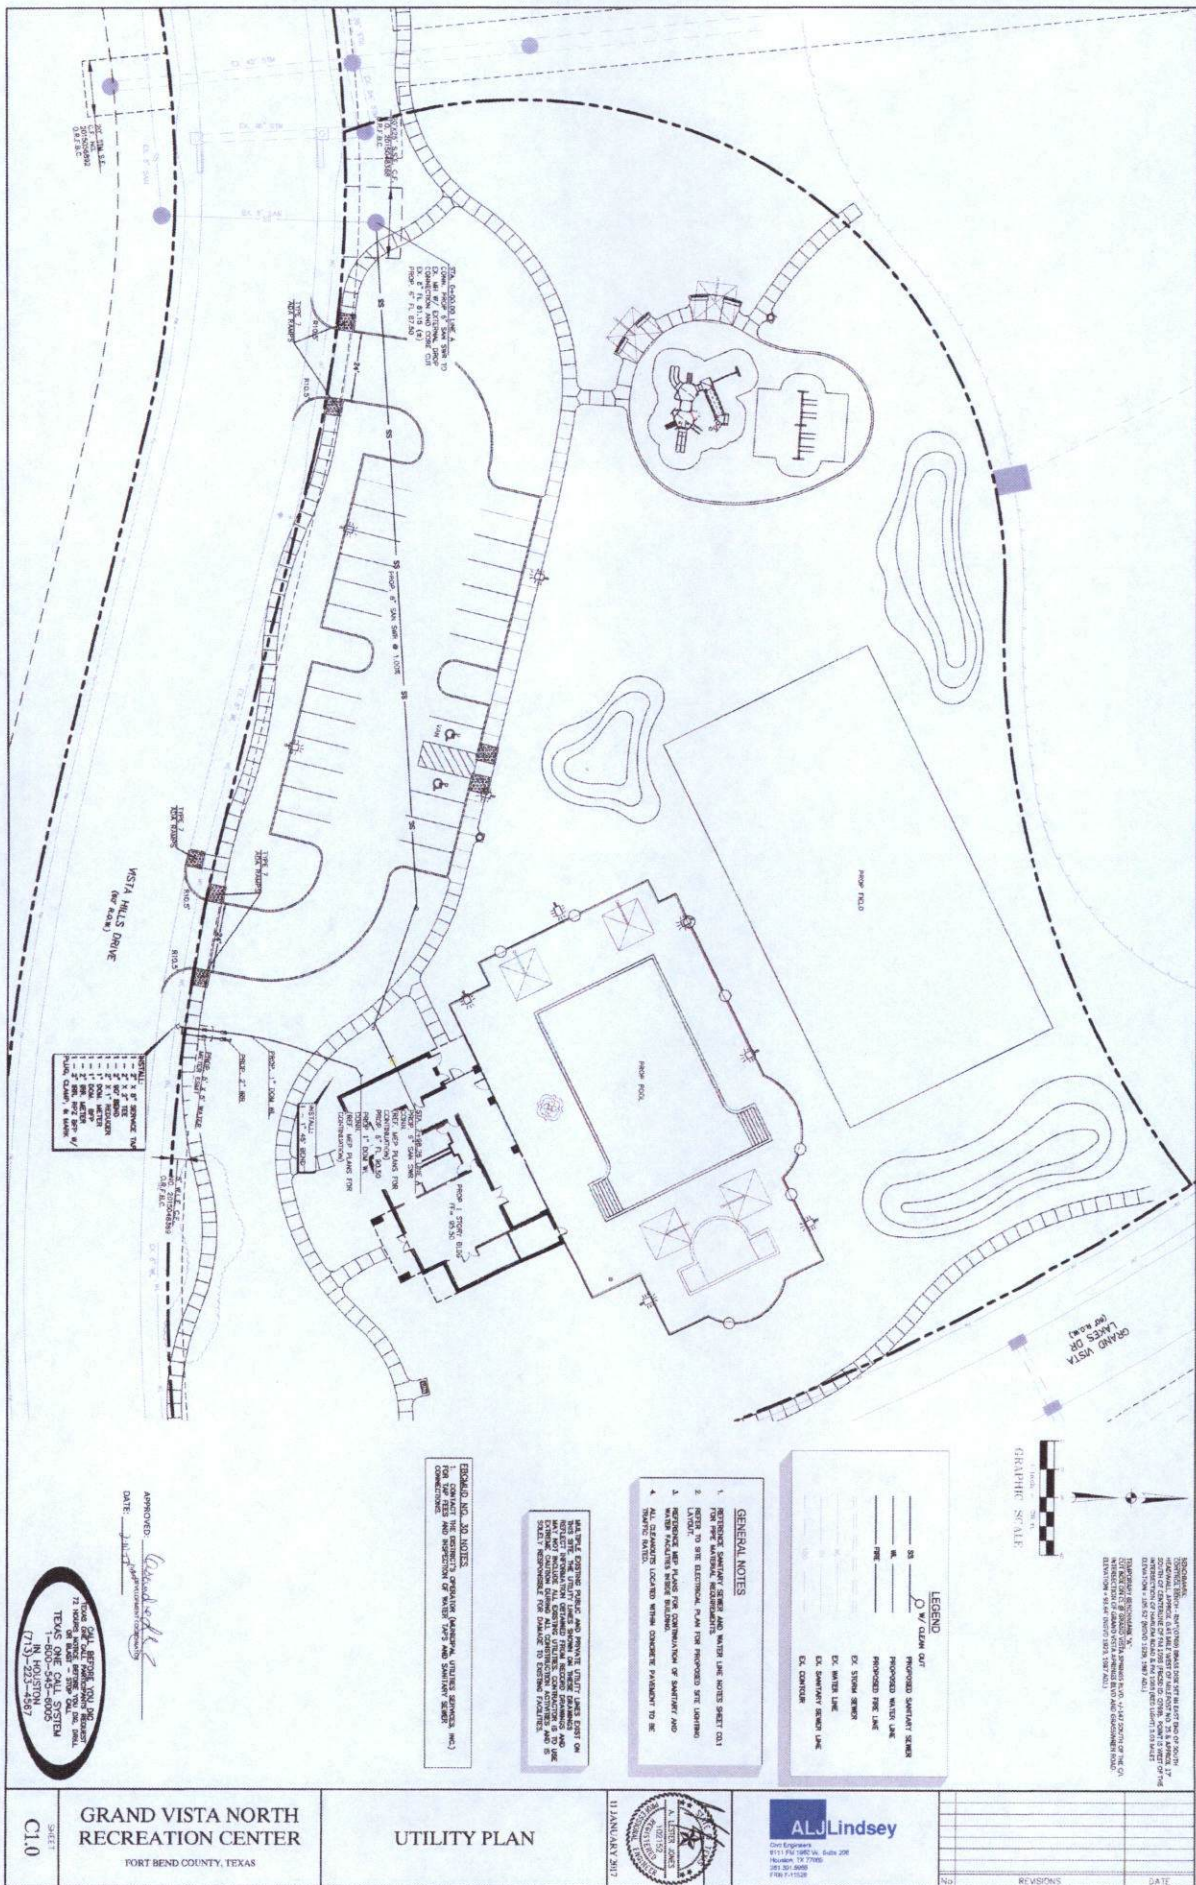



LEGEND


-  STYLIZED COORDINATION ENTRANCE (SEE DETAIL, SHEET CA.1)
 CONCRETE TRUSS WHARFPOST (SEE DETAIL, SHEET CA.1)
 BAL FLOOR (SEE DETAIL, SHEET CA.1)
 LIMITS OF EXISTING AVFA
 RAFT PROTECTION BARRIER SEE SHEET CA.1)




GENERAL NOTES

- EXPENSE THAT ALL DEBRIS IS PLACED IN DESIGNATED AREA FOR PLANTS, ALL SPOL MATERIAL GENERATED FROM COMBUSTION ACTIVITY TO BE HAULLED OFFSITE AND DISPOSED IN ACCORDANCE WITH LOCAL LAWS, RULES, AND REGULATIONS.

MAINTAIN EXISTING PUBLIC AND PRIVATE UTILITY LINES EXIST ON THIS SITE. THE UTILITY LINES SHOWN ON THESE DRAWINGS ARE REFLECT INFORMATION OBTAINED FROM RECORD DRAWINGS AND MAY NOT INCLUDE ALL EXISTING UTILITIES. CONSTRUCTION IS TO USE EXTREME CAUTION DURING ALL CONSTRUCTION ACTIVITIES AND IS SOLELY RESPONSIBLE FOR DAMAGE TO EXISTING FACILITIES.

APPROVED: Handwritten Signature
DATE: 2-10-17 bn
ON BEHALF OF THE BOARD

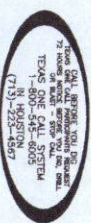

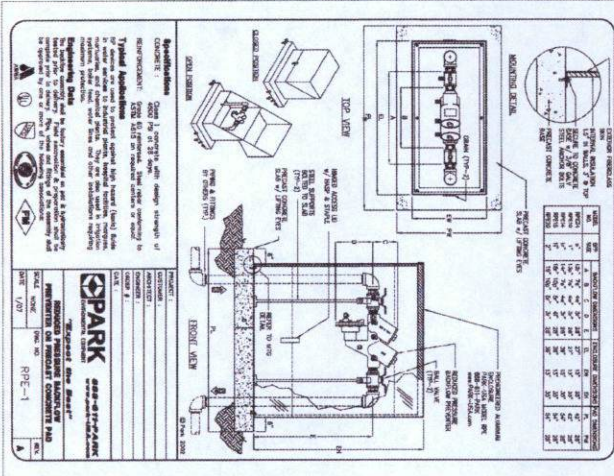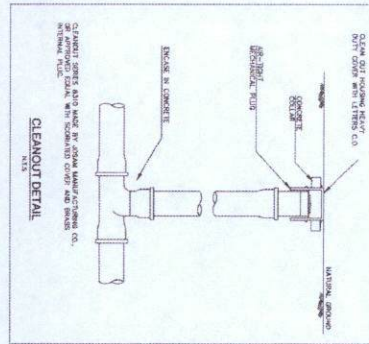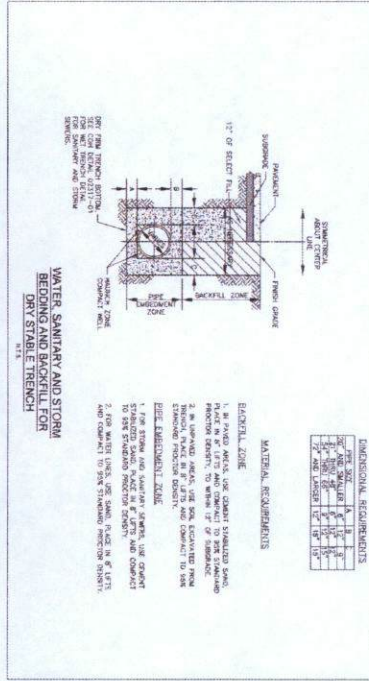

APPROVED: *[Signature]*
DATE: 2/10/17























**Grand Vista
North Recreation Center**
Taylor Morrison
Fort Bend County, Texas

LIR-1



 16. **DATE**
 17. **SIGNATURE**
 18. **NAME**
 19. **DESIGN**
 20. **REMARKS**

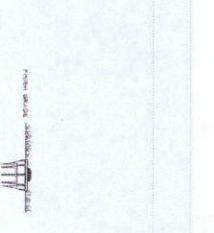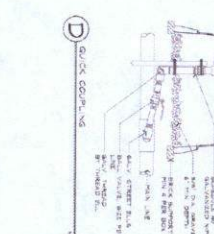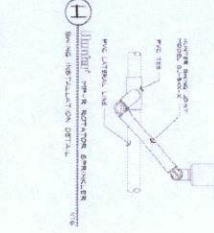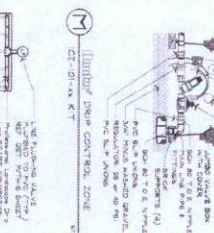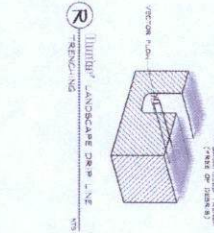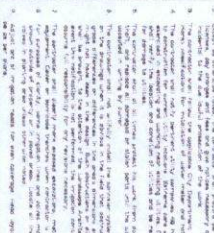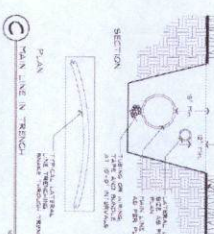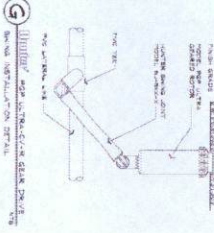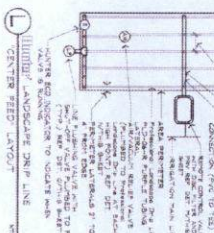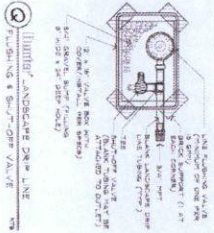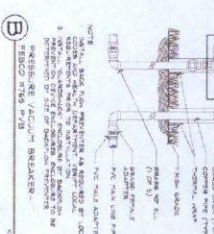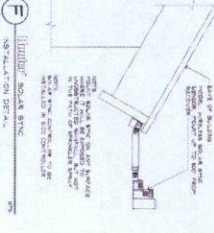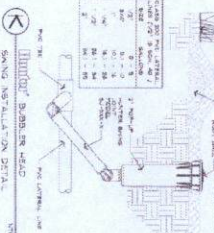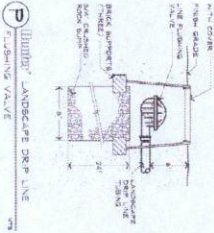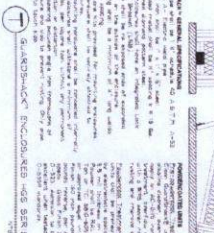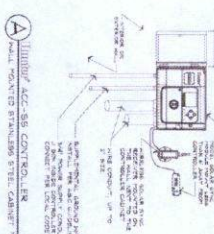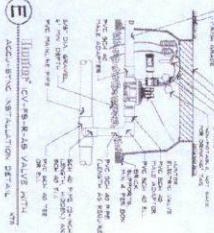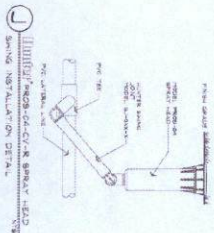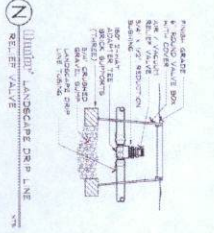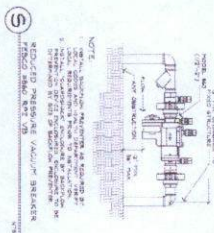

DEFENTION POND

SC-HOOL STE

VISTA HILLS DR

GRAND VISTA LAKES DR



LP-1

Tree and
Grassing
Planting Plan

Date: 5/17/18
Scale: 1/8" = 1'-0"
Sheet: 1 of 1
Revised: 5/17/18

DESIGNED BY: [Signature]
DATE: 5/17/18

**Grand Vista
North Recreation Center**
Taylor Morrison
Fort Bend County, Texas



