

REVIEW BY FORT BEND COUNTY
COMMISSIONERS COURT

9K
Fort Bend County
Engineering Department
301 Jackson Suite 401
Richmond, Texas 77469
281.633.7500
Permits@fortbendcountytexas.gov

☒ Right of Way Permit
☐ Commercial Driveway Permit

Permit No: 2017-13715

Applicant: PS Light Wave, Inc.

Job Location Site: West Bellfort Street, Richmond, TX 77407

Bond No. 1010000 **Date of Bond:** 12/13/2016 **Amount:** \$50,000.00

The above applicant came to make use of certain Fort Bend County property subject to, "The Order Regulating the Laying, Construction, Maintenance, and Repair of Buried Cables, Conduits, and Pole Lines, In, Under, Across or Along Roads, Streets, Highways, and Drainage Ditches in Fort Bend County, Texas, Under the Jurisdiction of the Commissioners Court of Fort Bend County, Texas," as passed by the Commissioners Court of Fort Bend County, Texas, of the Minutes of the Commissioners Court of Fort Bend County, Texas, to the extent that such order is not inconsistent with Chapter 181, Vernon's Texas Statutes and Codes Annotated.

Notes:

1. Evidence of review by the Commissioners Court must be kept on the job site and failure to do so constitutes grounds for job shutdown.
2. Written notices are required:
 - a. 48 hours in advance of construction start up, and
 - b. When construction is completed and ready for final inspection, submit notification to Permit Administrator thru MyGovernmentOnline.org portal.
3. This permit expires one (1) year from date of permit if construction has not commenced.

On this 23rd day of May, 2017, Upon Motion of Commissioner Meyers, seconded by Commissioner Morales, duly put and carried, it is ORDERED, ADJUDGED AND DECREED that said notice of said above purpose is hereby acknowledged by the Commissioners Court of Fort Bend County, Texas, and that said notice be placed on record according to the regulation order thereof.

Signature

Presented to Commissioners Court and approved.

By: Charles O. Ay
County Engineer

Date Recorded 5-30-2017 Comm. Court No. 9K

N/A

Clerk of Commissioners Court

By: _____
Drainage District Engineer/Manager

By: Andrea Willes
Deputy



**PERMIT APPLICATION REVIEW FORM FOR
CABLE, CONDUIT, AND POLE LINE ACTIVITY
IN FORT BEND COUNTY**

**Fort Bend County
Engineering Department**
301 Jackson Suite 401
Richmond, Texas 77469
281.633.7500
Permits@fortbendcountytexas.gov

- ☒ Right of Way Permit
☐ Commercial Driveway Permit

Permit No: 2017-13715

The following "Notice of Proposed Cable, Conduit, and/or Pole Line activity in Fort Bend County" and accompanying attachments have been reviewed and the notice conforms to appropriate regulations set by Commissioner's Court of Fort Bend County, Texas.

(1) COMPLETE APPLICATION FORM:

- ☒ a. Name of road, street, and/or drainage ditch affected.
☒ b. Vicinity map showing course of directions
☒ c. Plans and specifications

(2) BOND:

- ☐ County Attorney, approval when applicable.
- ☒ Perpetual bond currently posted. Bond No: XXXXXXXXXX Amount: \$50,000.00
- ☐ Performance bond submitted. Bond No: _____ Amount: _____
- ☐ Cashier's Check Check No: _____ Amount: _____

(3) DRAINAGE DISTRICT APPROVAL (WHEN APPLICABLE):

Drainage District Approval

Date


We have reviewed this project and agree it meets minimum requirements.

Cheryl O. Ay

Permit Administrator


5/15/17

Date

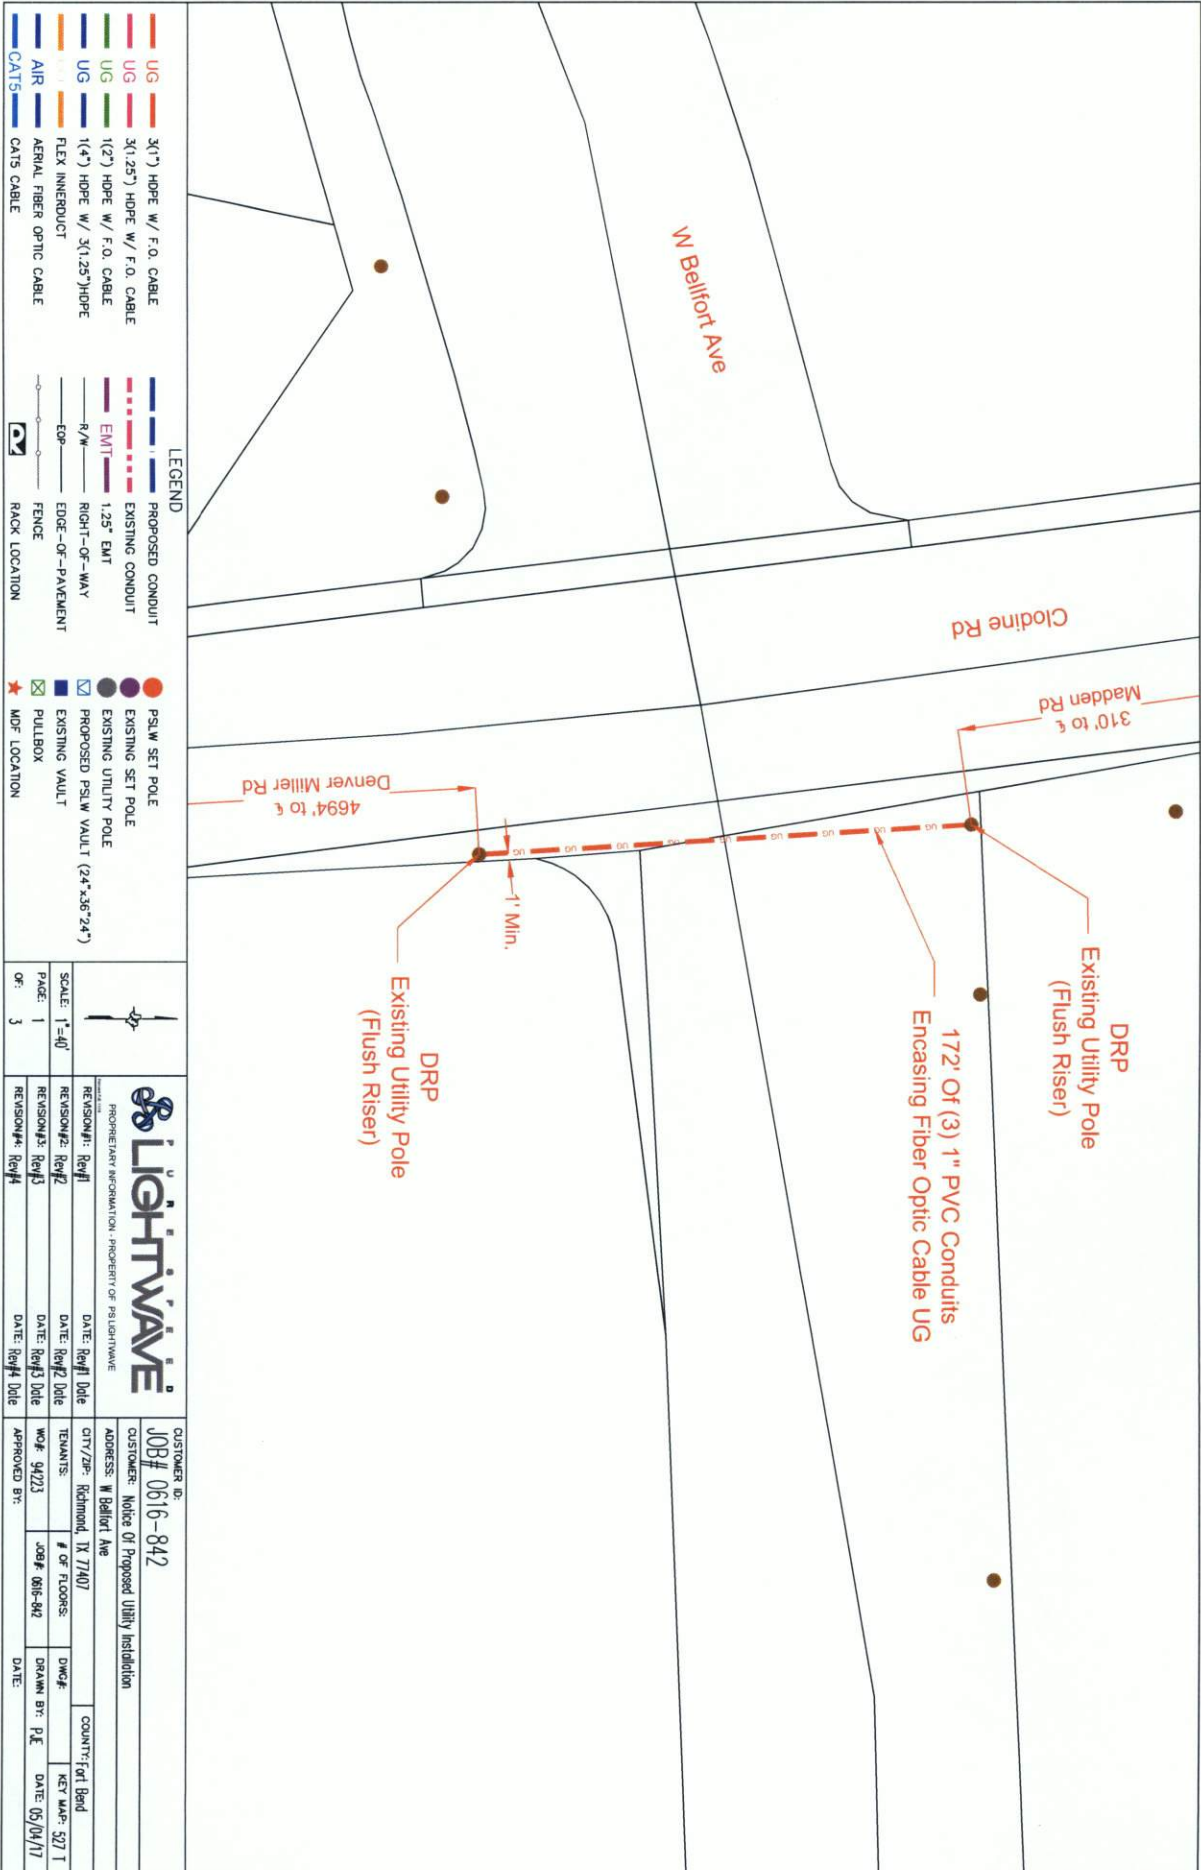

LEGEND	
UG 3(1") HOPE W/ F.O. CABLE	PROPOSED CONDUIT
UG 3(1.25") HOPE W/ F.O. CABLE	EXISTING CONDUIT
UG 1(2") HOPE W/ F.O. CABLE	EMT 1.25" EMT
UG 1(4") HOPE W/ 3(1.25")HOPE	R/W RIGHT-OF-WAY
AIR FLEX INNERDUCT	EDGE-OF-PAVEMENT
AIR AERIAL FIBER OPTIC CABLE	FENCE
CAT5 CAT5 CABLE	RACK LOCATION
PS/W SET POLE	EXISTING SET POLE
EXISTING UTILITY POLE	PROPOSED PS/W VAULT (24"x36"x24")
EXISTING VAULT	PULLBOX
MDF LOCATION	

SCALE: 1"=40'	REVISION#1: Rev#1	DATE: Rev#1 Date	CITY/Zip: Richmond, TX 77407	TECHNICAL: # OF FLOORS: 1	COUNTY: Fort Bend
PAGE: 1	REVISION#2: Rev#2	DATE: Rev#2 Date	WO#: 94223	JOB#: 0616-842	KEY MAP: 527 T
OF: 3	REVISION#3: Rev#3	DATE: Rev#3 Date	APPROVED BY:	DATE:	DATE: 05/04/17

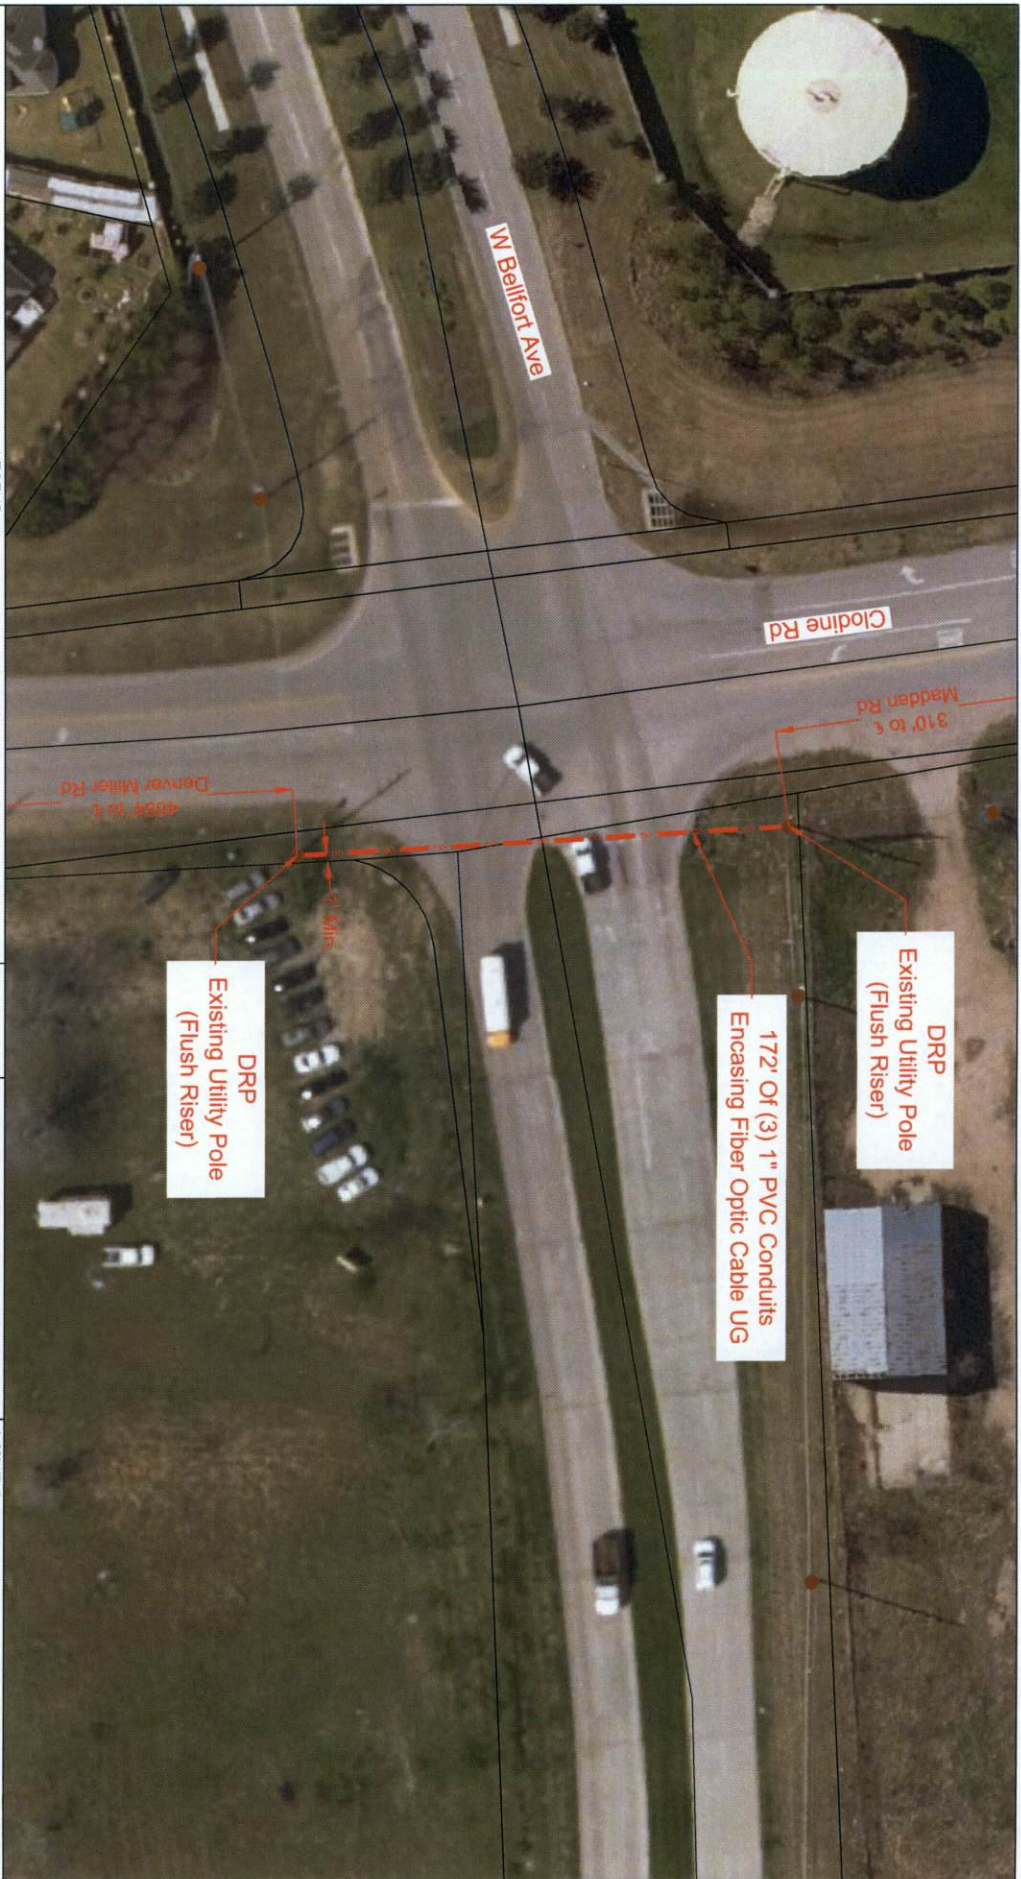


LEGEND	
UG	3(1") HOPE W/ F.O. CABLE
UG	3(1.25") HOPE W/ F.O. CABLE
UG	1(2") HOPE W/ F.O. CABLE
UG	1(4") HOPE W/ 3(1.25") HOPE
UG	FLEX INNERDUCT
AIR	AERIAL FIBER OPTIC CABLE
CAT5	CAT5 CABLE
---	PROPOSED CONDUIT
---	EXISTING CONDUIT
---	1.25" EMT
---	R/W
---	EDGE-OF-WAY
---	EDGE-OF-PAVEMENT
---	FENCE
---	RACK LOCATION
●	PSLW SET POLE
●	EXISTING UTILITY POLE
●	PROPOSED PSLW VAULT (24"x36"x24")
●	EXISTING VAULT
●	PULLBOX
★	MDF LOCATION

LIGHTWAVE PROPRIETARY INFORMATION - PROPERTY OF PS LIGHTWAVE	
REVISION#:	Rev#1
DATE:	Rev#1 Date
REVISION#:	Rev#2
DATE:	Rev#2 Date
REVISION#:	Rev#3
DATE:	Rev#3 Date
REVISION#:	Rev#4
DATE:	Rev#4 Date
SCALE:	1"=40'
PAGE:	2
OF:	3

CUSTOMER ID:	
JOB# 0616-842	
CUSTOMER: Notice of Proposed Utility Installation	
ADDRESS: W Bellfort Ave	
CITY/ZIP:	Richmond, TX 77407
TENANTS:	
WO#:	94023
JOB#:	0616-842
DWG#:	
DRAWN BY:	P.E.
DATE:	05/04/17

General Notes:

- 1) Surface to be restored to its original condition in compliance with Fort Bend County Standards.
- 2) Contractors shall provide and install traffic control devices in conformance with part VI of Texas manual on Uniform Traffic Control Devices (TMUTCD-Latest Edition with Revisions) during construction.
- 3) No Lanes shall be blocked 7am-9am and 4pm-6:30pm Monday thru Friday.


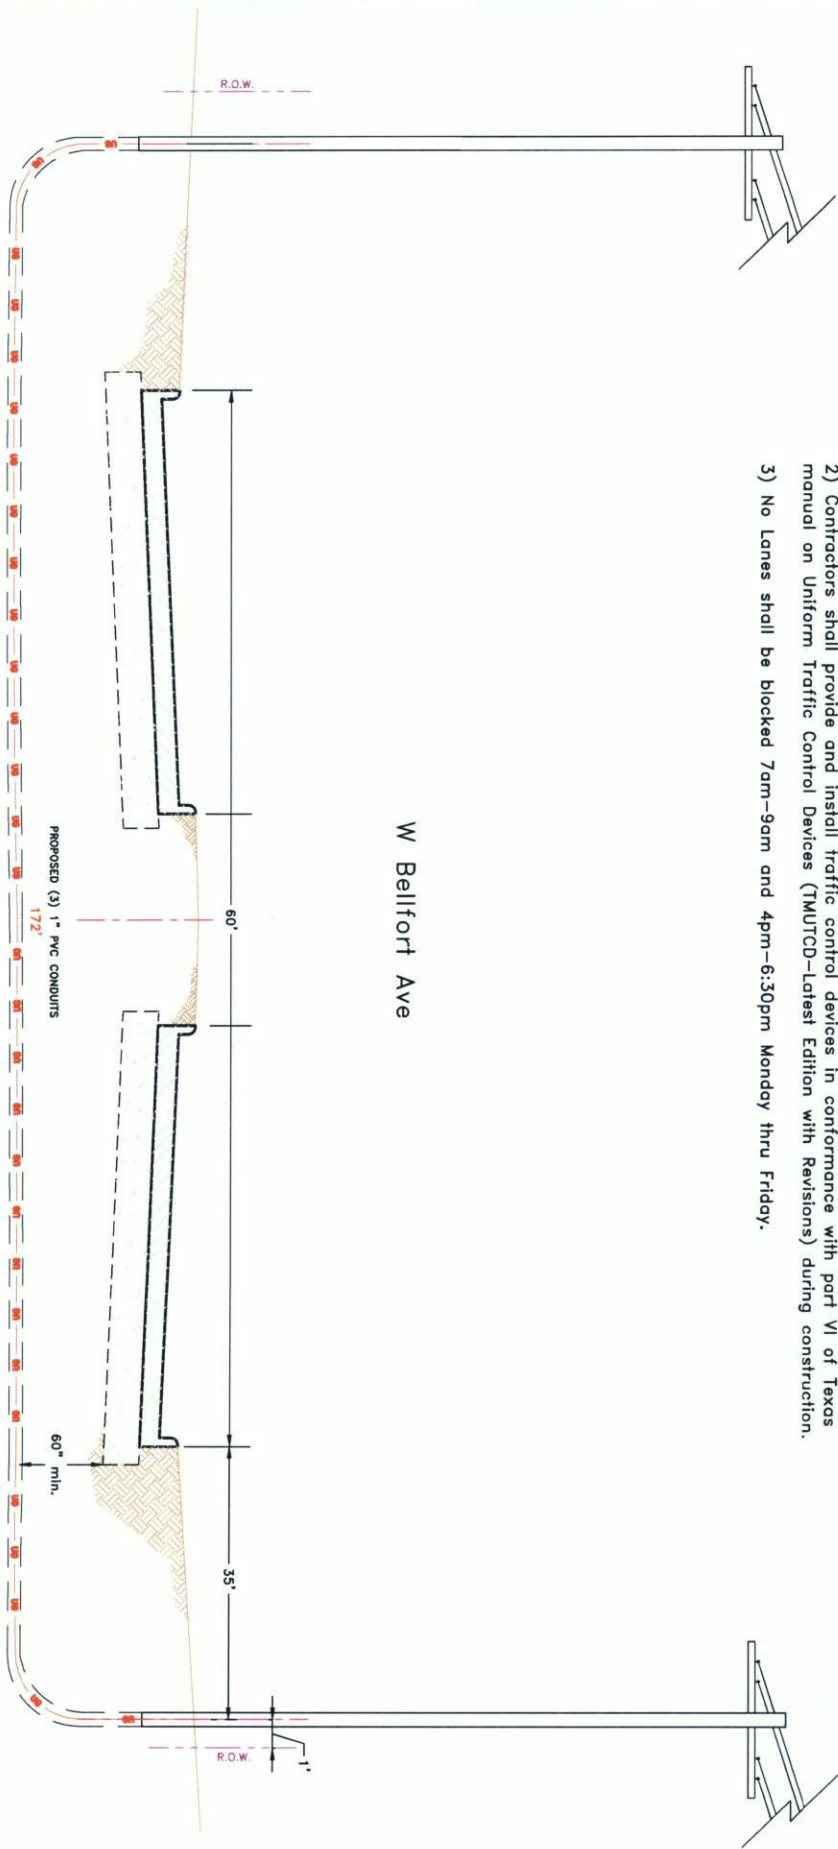


LEGEND		Job#	
UG	3(1") PVC W/ F.O. CABLE	0616-842	
UG	3(1.25") PVC W/ F.O. CABLE		
UG	1(2") PVC W/ F.O. CABLE		
UG	1(4") HDPE W/ 3(1.25") PVC		
UG	FLEX INNERDUCT		
AIR	AERIAL FIBER OPTIC CABLE		
CA15	CA15 CABLE		
---	PROPOSED CONDUIT		
---	EXISTING CONDUIT		
---	1.25' EMT		
---	R/W		
---	EDGE-OF-PAVEMENT		
---	FENCE		
---	RACK LOCATION		
●	PSLV SET POLE		
●	EXISTING UTILITY POLE		
□	PROPOSED PSLV VAULT (24"x36"x24")		
□	EXISTING VAULT		
□	PULLBOX		
★	MDF LOCATION		
		SCALE: N.T.S.	
		PAGE: 3	
		OF: 3	
		REVISION#1: Rev#1	
		REVISION#2: Rev#2	
		REVISION#3: Rev#3	
		REVISION#4: Rev#4	
		DATE: Rev#1 Date	
		DATE: Rev#2 Date	
		DATE: Rev#3 Date	
		DATE: Rev#4 Date	
		APPROVED BY:	
		DATE:	

DATE:
FILE:

ONE LANE TWO-WAY CONTROL WITH YIELD SIGNS (less than 2000 ADT - See note 7)

ONE LANE TWO-WAY CONTROL WITH FLAGGERS

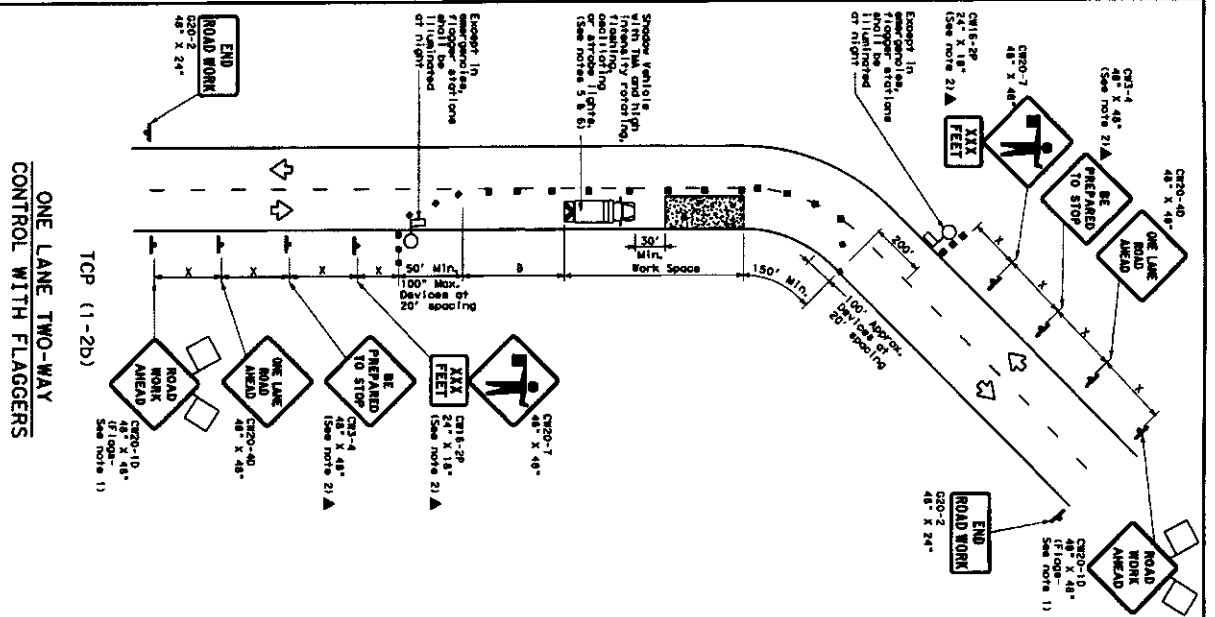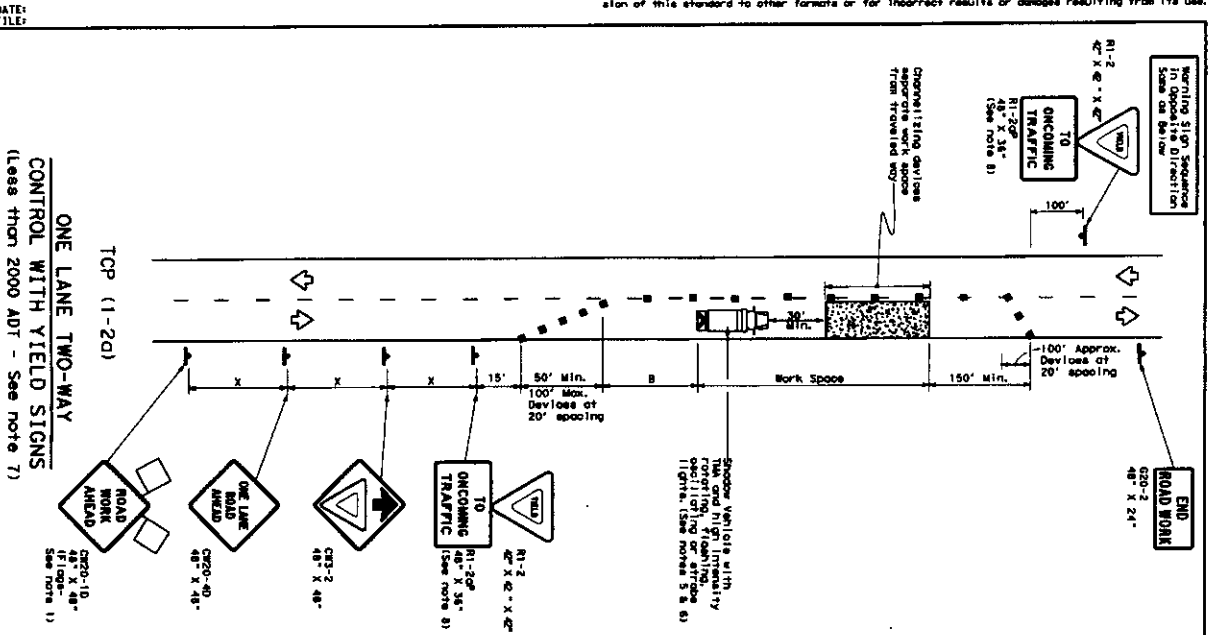

LEGEND			
	Type 3 Barricade		Channelizing Device
	Heavy Work Vehicle		Traffic Isolated
	Traffic Isolated		Partially Channelized
	Sign		Traffic Flow
	Flagger		

GENERAL NOTES


TYPICAL USAGE

TCP (1-2)-12

Texas Department of Transportation
Traffic Operations Division

TRAFFIC CONTROL PLAN
ONE-LANE TWO-WAY
TRAFFIC CONTROL

DATE:
FILE:

