

**REVIEW BY FORT BEND COUNTY
COMMISSIONERS COURT**

**Fort Bend County
Engineering Department**
301 Jackson Suite 401
Richmond, Texas 77469
281.633.7500
Permits@fortbendcountytx.gov

☒ Right of Way Permit
☐ Commercial Driveway Permit

Permit No: 2017-14602

Applicant: Consolidated Communications

Job Location Site: Gaston Road, Katy, TX 77494

Bond No. 101000010 **Date of Bond:** 6/29/2004 **Amount:** \$50,000.00

The above applicant came to make use of certain Fort Bend County property subject to, "The Order Regulating the Laying, Construction, Maintenance, and Repair of Buried Cables, Conduits, and Pole Lines, In, Under, Across or Along Roads, Streets, Highways, and Drainage Ditches in Fort Bend County, Texas, Under the Jurisdiction of the Commissioners Court of Fort Bend County, Texas," as passed by the Commissioners Court of Fort Bend County, Texas, of the Minutes of the Commissioners Court of Fort Bend County, Texas, to the extent that such order is not inconsistent with Chapter 181, Vernon's Texas Statutes and Codes Annotated.

Notes:

1. Evidence of review by the Commissioners Court must be kept on the job site and failure to do so constitutes grounds for job shutdown.
2. Written notices are required:
 - a. 48 hours in advance of construction start up, and
 - b. When construction is completed and ready for final inspection, submit notification to Permit Administrator thru MyGovernmentOnline.org portal.
3. This permit expires one (1) year from date of permit if construction has not commenced.

On this 25th day of July, 2017, Upon Motion of Commissioner Meyer, seconded by Commissioner Patterson, duly put and carried, it is ORDERED, ADJUDGED AND DECREED that said notice of said above purpose is hereby acknowledged by the Commissioners Court of Fort Bend County, Texas, and that said notice be placed on record according to the regulation order thereof.

Signature

Presented to Commissioners Court and approved.

By:

Charles O. Ay

Date Recorded 8-2-2017 Comm. Court No. 11E

for

County Engineer

Clerk of Commissioners Court

By:

N/A

By:

Sandra Willis
Deputy

Drainage District Engineer/Manager



**PERMIT APPLICATION REVIEW FORM FOR
CABLE, CONDUIT, AND POLE LINE ACTIVITY
IN FORT BEND COUNTY**

**Fort Bend County
Engineering Department**
301 Jackson Suite 401
Richmond, Texas 77469
281.633.7500
Permits@fortbendcountytexas.gov

- ☒ Right of Way Permit
☐ Commercial Driveway Permit

Permit No: 2017-14602

The following "Notice of Proposed Cable, Conduit, and/or Pole Line activity in Fort Bend County" and accompanying attachments have been reviewed and the notice conforms to appropriate regulations set by Commissioner's Court of Fort Bend County, Texas.

(1) COMPLETE APPLICATION FORM:

- ☒ a. Name of road, street, and/or drainage ditch affected.
☒ b. Vicinity map showing course of directions
☒ c. Plans and specifications

(2) BOND:

- ☐ County Attorney, approval when applicable.
- ☒ Perpetual bond currently posted. Bond [REDACTED] Amount: \$50,000.00
- ☐ Performance bond submitted. Bond No: _____ Amount: _____
- ☐ Cashier's Check Check No: _____ Amount: _____

(3) DRAINAGE DISTRICT APPROVAL (WHEN APPLICABLE):

Drainage District Approval

Date

We have reviewed this project and agree it meets minimum requirements.

Charles O. Ay


Permit Administrator

7/17/17

Date


Denotes new phone pedestal

Consolidated Communications proposes to place new cable along the North Row 3 feet from back of new ROW
At a depth of 48 inches. There will be 5 bones crossing under Gaston road at 60 inch Depth. Cables placed on South ROW will be 2 Feet from back of new ROW. We are placing new cables due to Fort bend County Road widening Project.

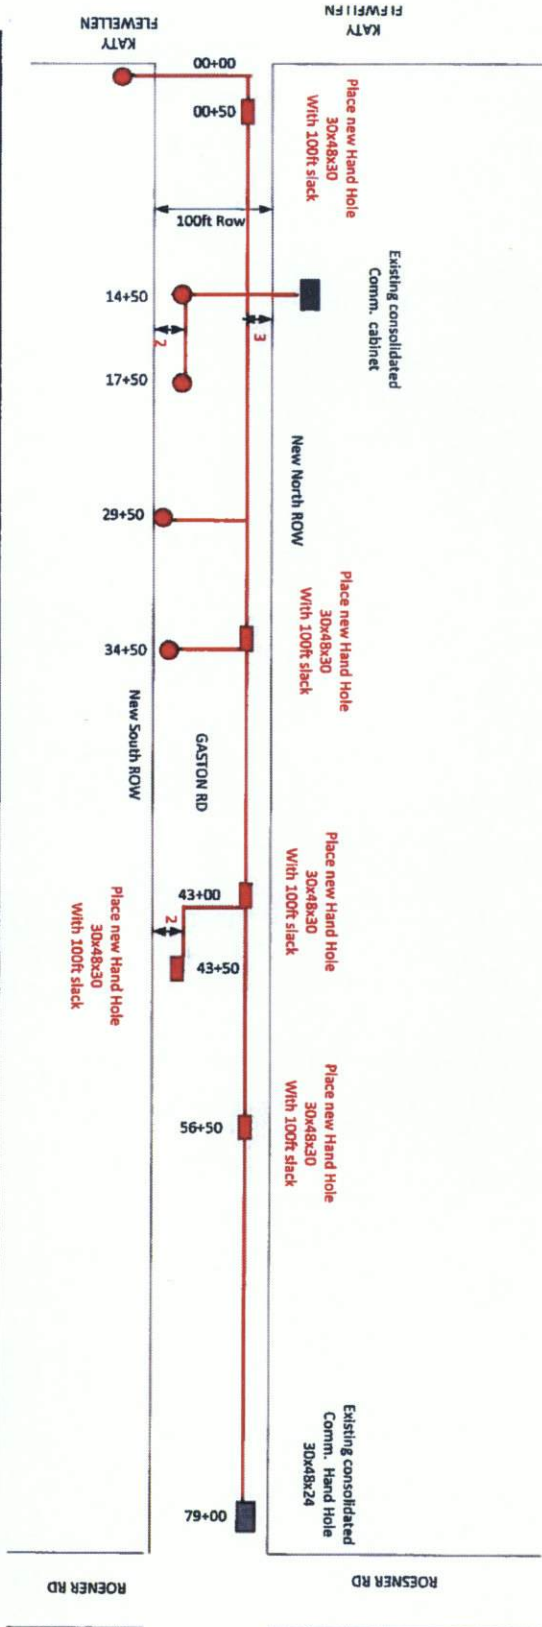

<u>Title:</u> GASTON ROAD		<u>County:</u> FORTBEND		Consolidated Communications 24403 Roemer Katy Tx 77494
<u>Drawn By:</u> Brandon Turnis	<u>Exchange:</u> Katy			
<u>Scale:</u> NTS				
<u>Date:</u> 7-16-17				

CCL Crossing

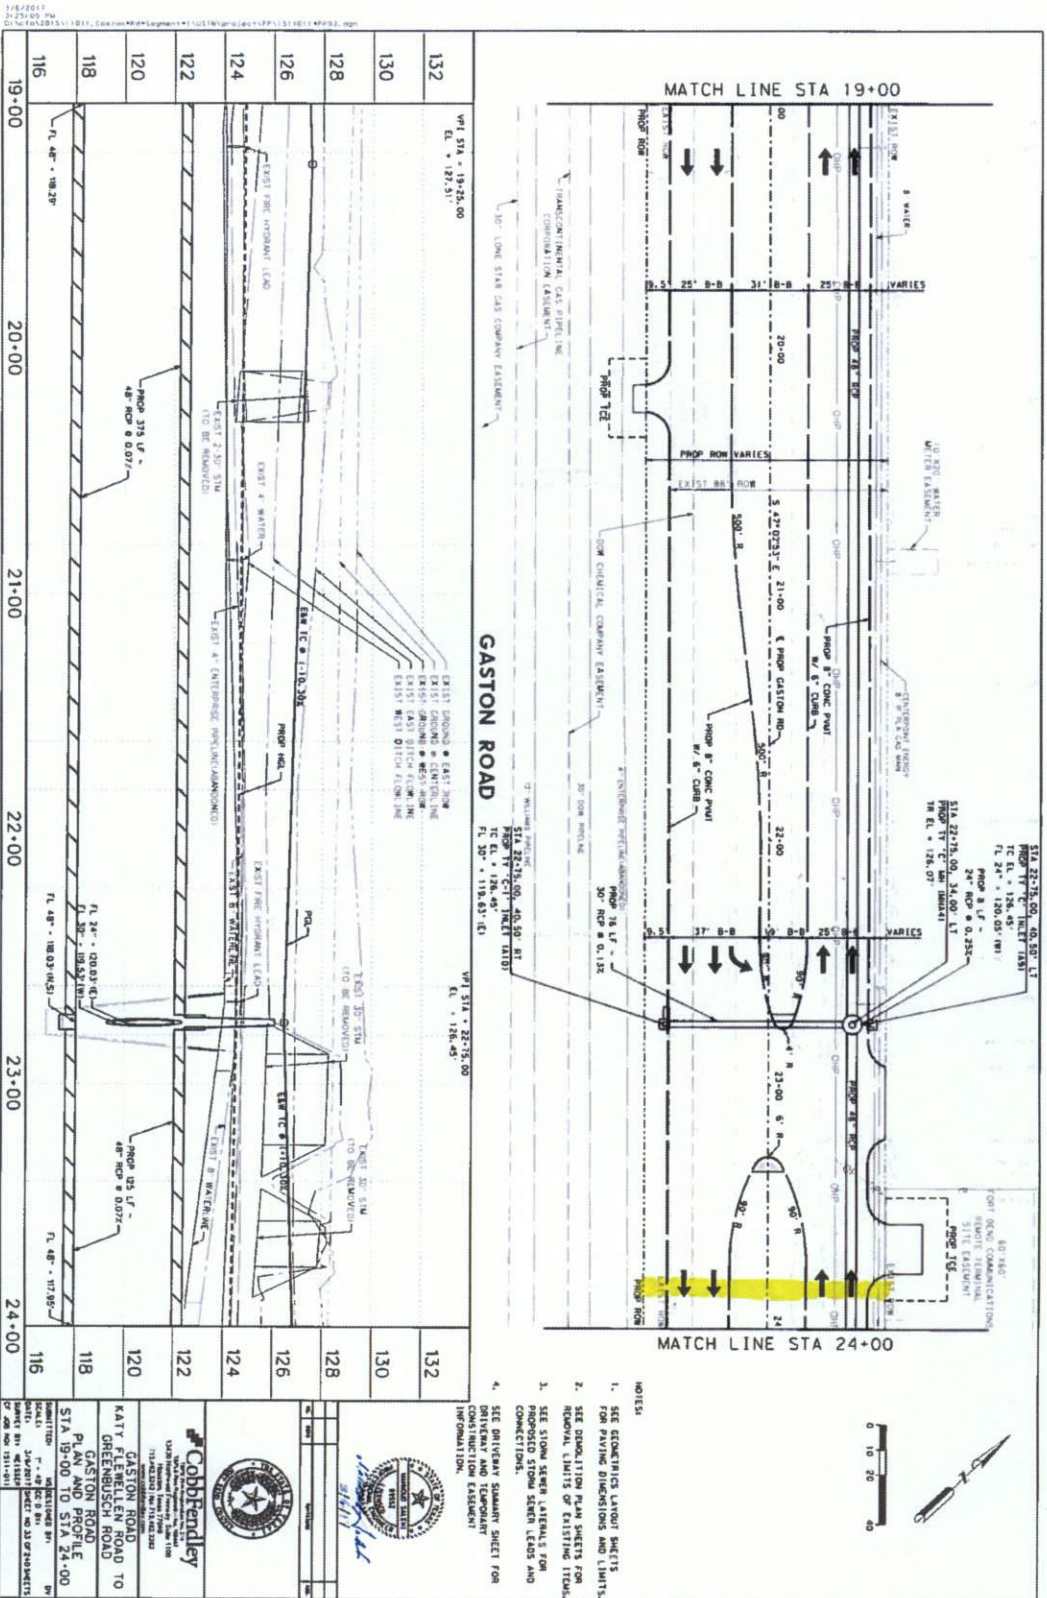

NOTES

- SEE GEOMETRICS LAYOUT SHEETS FOR PAVING DIRECTIONS AND LIMITS.

















CCI Bore
Crossings


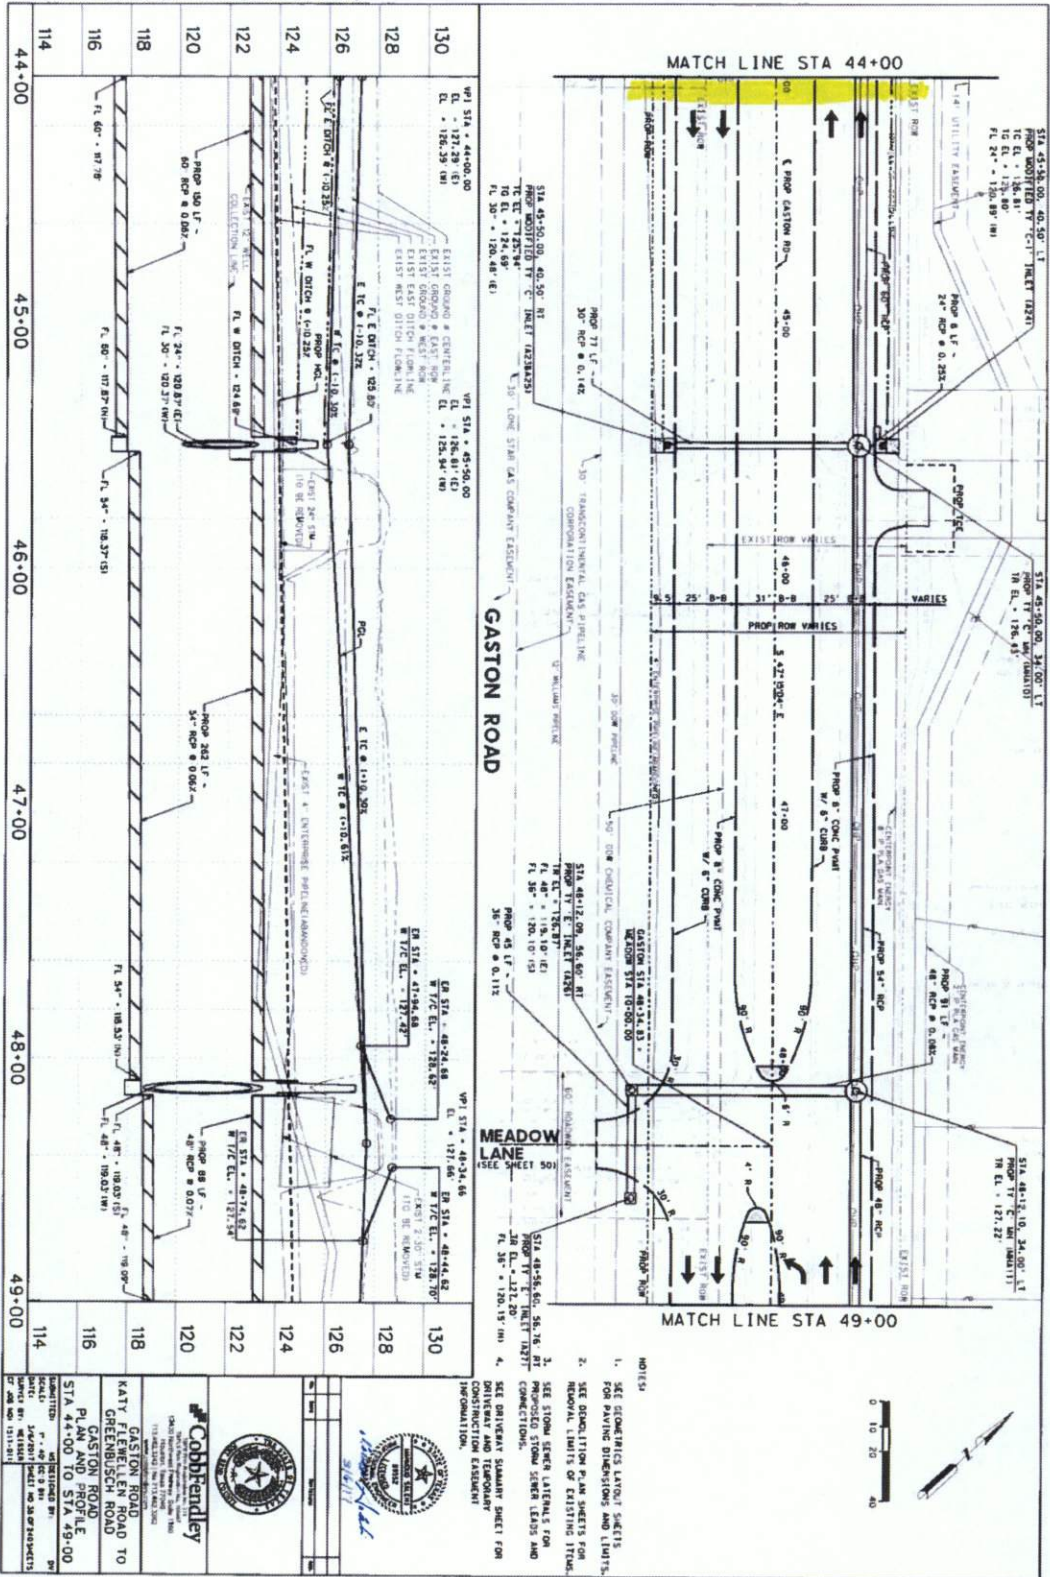



MATCH LINE STA 54+00

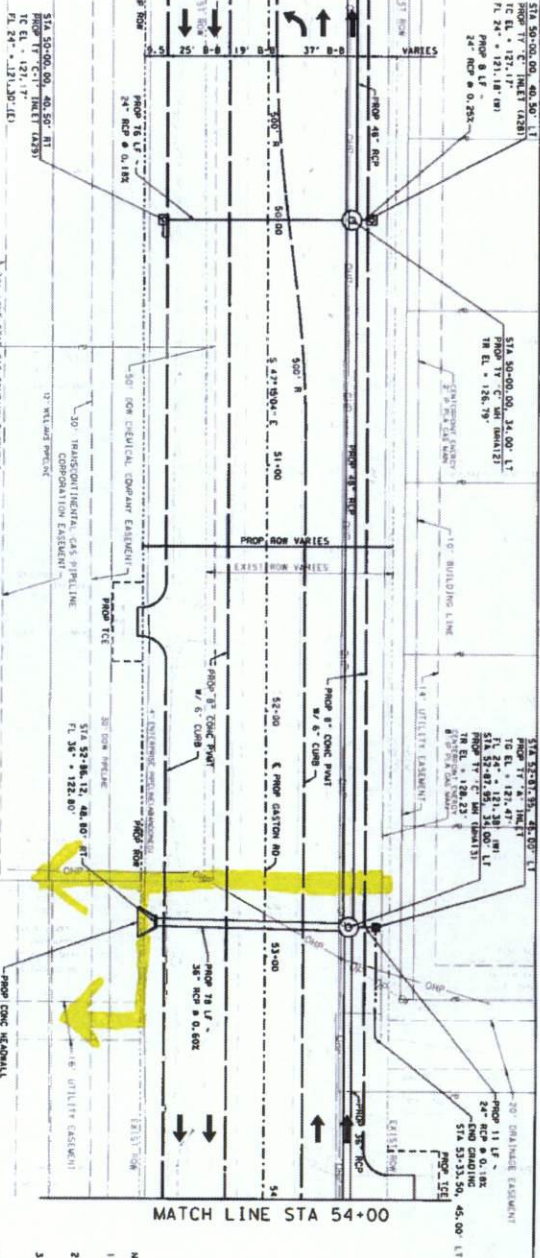


NOTES


1. SEE GEOMETRICS LAYOUT SHEETS FOR PAVING DIMENSIONS AND LIMITS
3. SEE STORM SEWER LATERALS FOR PROPOSED STORM SEWER LEADS AND CONNECTIONS.
4. SEE DRIVEWAY SLABMARY SHEET FOR DRIVEWAY AND TEMPORARY CONSTRUCTION EASEMENT INFORMATION.

DATE: _____
FILE: _____


WORK SPACE NEAR SHOULDER Conventional Roads

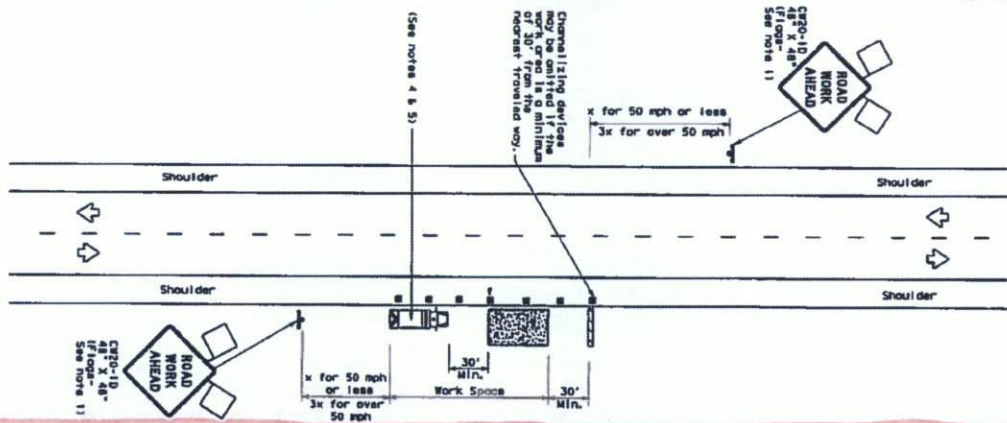

WORK SPACE ON SHOULDER Conventional Roads

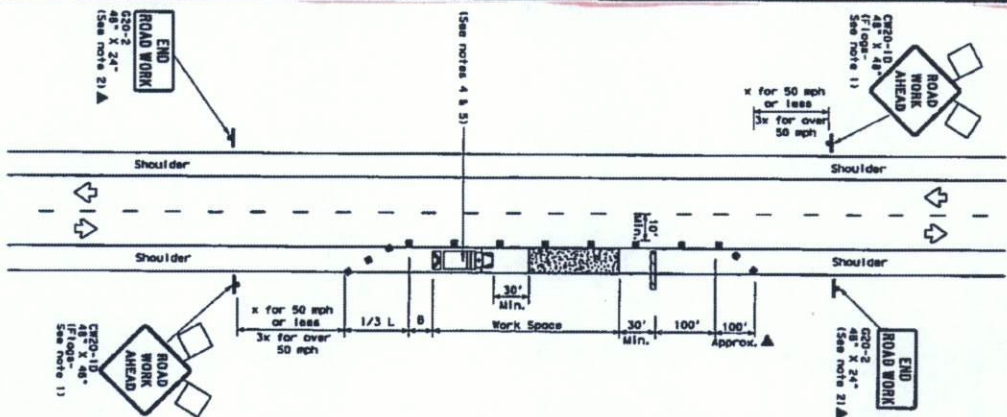

WORK VEHICLES ON SHOULDER Conventional Roads

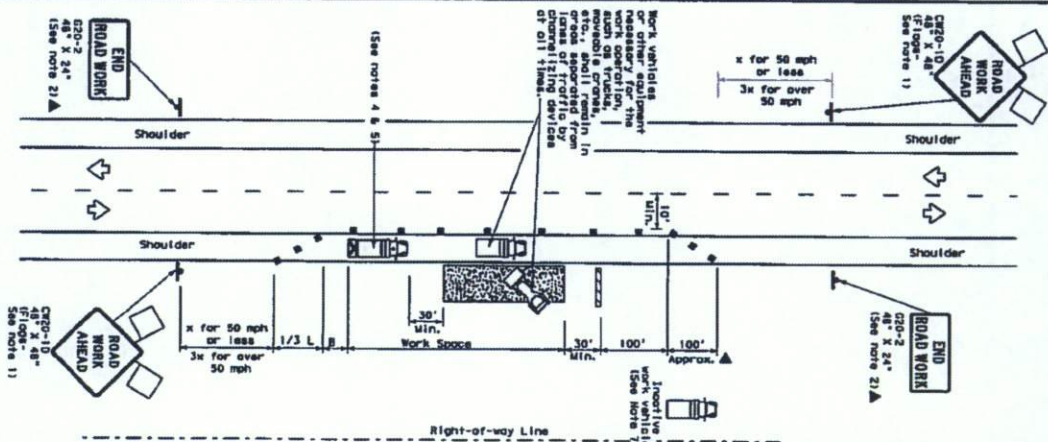

GENERAL NOTES


For construction or maintenance contract work, specific project requirements for shadow vehicles can be found in the project GENERAL NOTES for Item 502, Barricades, Signs and Traffic Handling.

Texas Department of Transportation
Traffic Operations Division

TRAFFIC CONTROL PLAN CONVENTIONAL ROAD SHOULDER WORK

TCP (2-1)-12

[illegible]

LEGEND	
	Type 3 Bort-loads
	Heavy Work Vehicle
	Tractor Mounted Board
	Flashing Arrow Board
	Sign
	Flag
	Chromelizing Device
	Tractor Mounted Attenuator (TMA)
	Portable Chromelizing Message Sign (PCMS)
	Traffic Flow
	Flagger



TYPICAL USAGE				
MOBILE	SHORT DURATION	SHORT TERM STATIONARY	INTERMEDIATE TERM STATIONARY	LONG TERM STATIONARY
	✓	✓	✓	✓