



Fort Bend County Engineering  
FORT BEND COUNTY, TEXAS

Richard W. Stolleis, P.E.  
County Engineer

July 31, 2017

County Judge  
Received

JUL 31 2017

Commissioner W. A. "Andy" Meyers  
Fort Bend County Precinct 3  
22333 Grand Corner Drive  
Katy, Texas 77494

set 8/8  
conduct 9/5

**RE: Lakes of Bella Terra Section 28 - Traffic Control Plan**

Dear Commissioner:

Fort Bend County Engineering has completed and recommends approval of the traffic control plan for the above referenced subdivision. The public hearing date for acceptance of the plan is being scheduled.

A copy of the traffic control plan is attached for your review. If you should have any questions, please give me a call.

Sincerely,


Chris Debaillon, PE, PTOE  
Assistant County Engineer – Traffic

CD/mjs

cc: Judge Robert E. Hebert, County Judge  
Marc Grant - FBC Road & Bridge  
Brian Fields - Signage Department  
File



1093

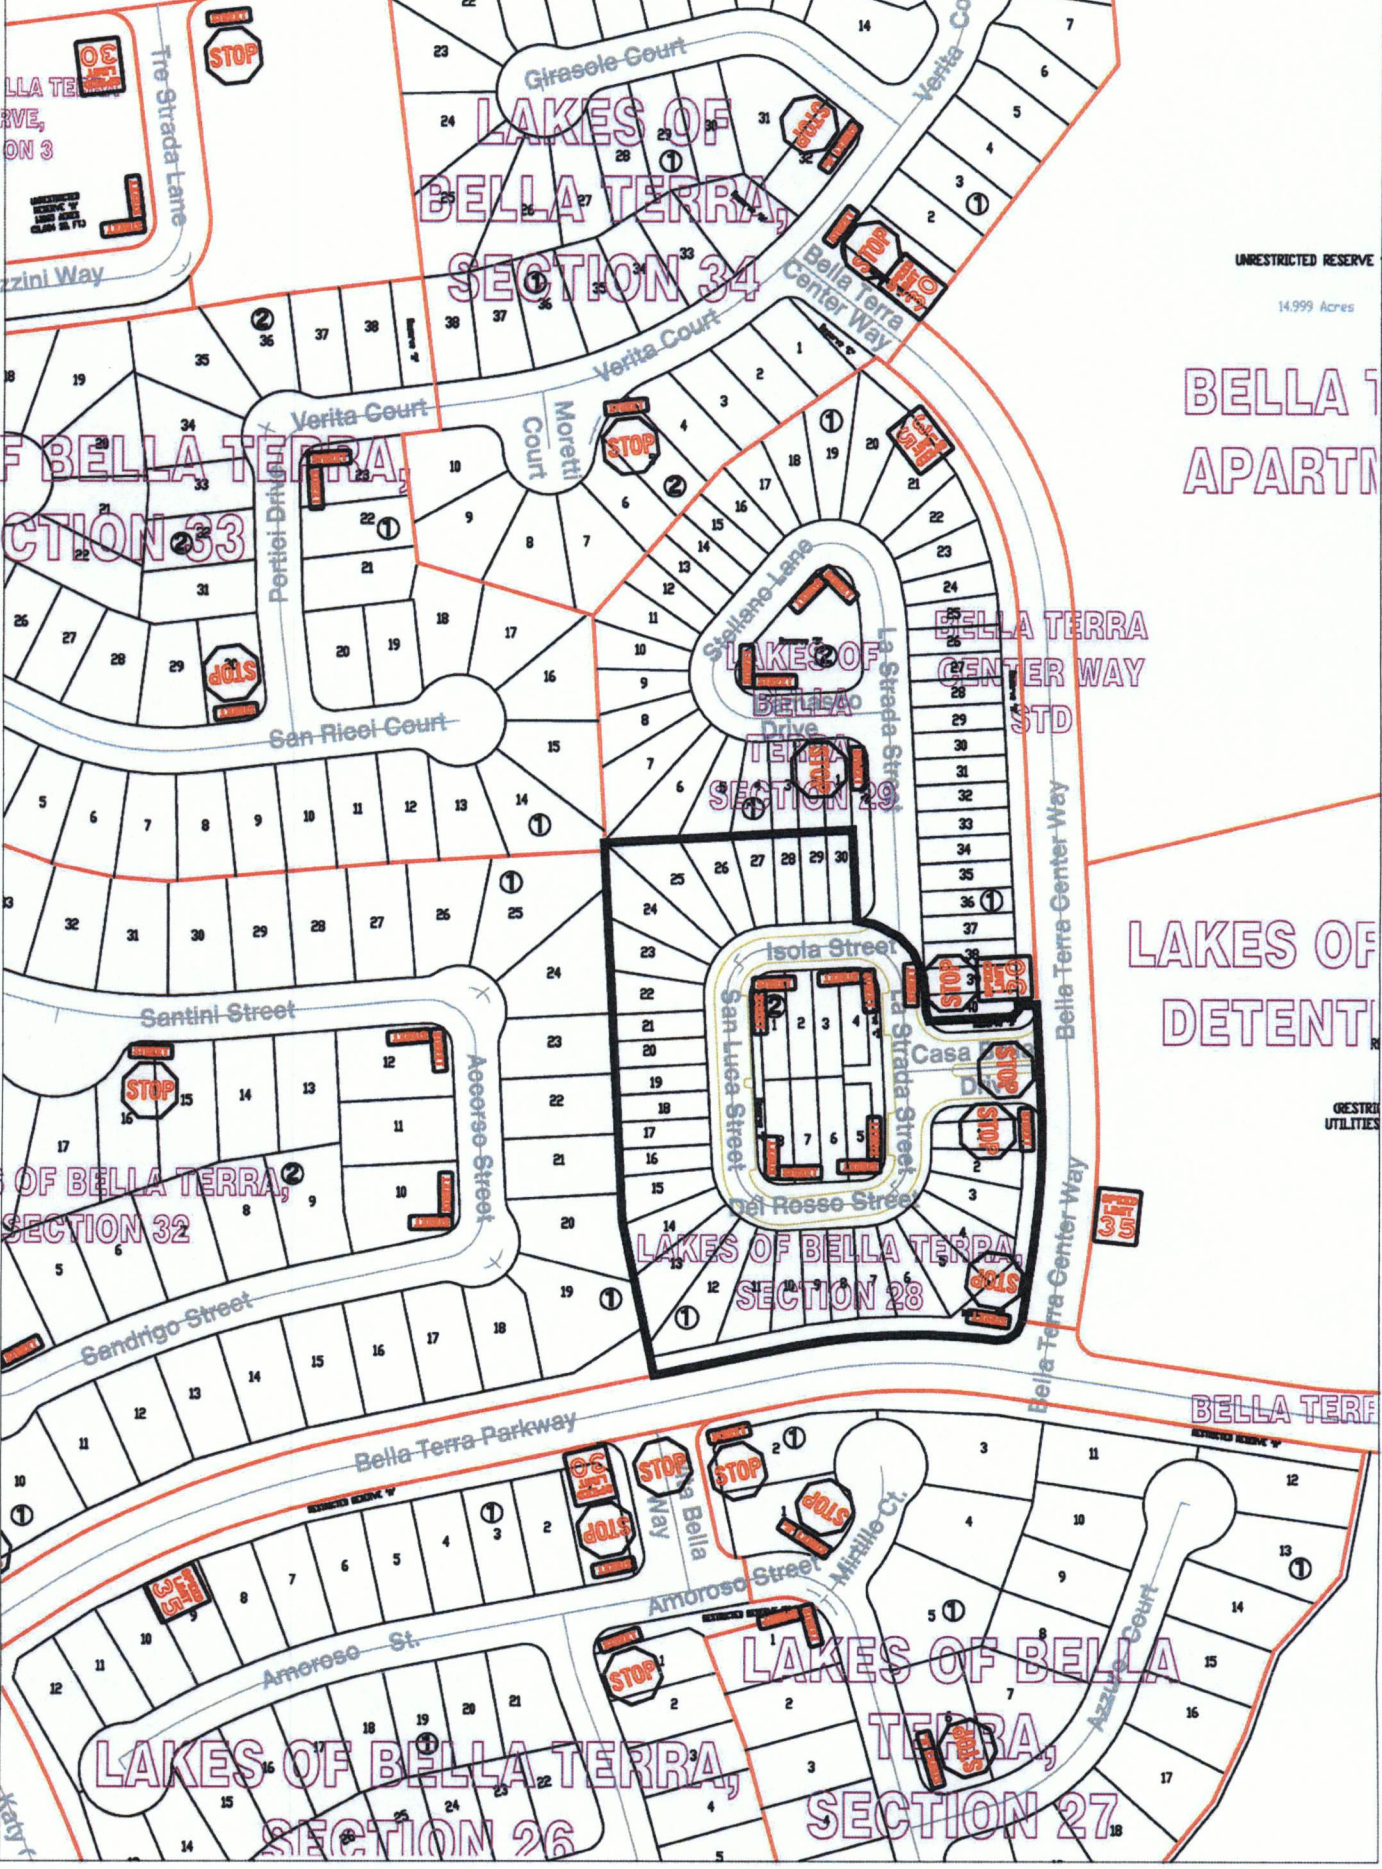

UNRESTRICTED RESERVE

14.999 Acres

BELLA TERRA  
APARTMENTS

BELLA TERRA  
CENTER WAY  
STD

LAKES OF  
DETENT

CRESTR  
UTILITIES

BELLA TERRA

**Note:**

The purpose of this traffic control plan is to establish traffic control for Lakes of Bella Terra, Section 28.

Drawn By: L. Brdecka

Date: 7-31-17

Approved By: Chris Deballon, PE PTOE

Date: LD 7/31/17

Scale

1" = 200'-0"

Lakes of Bella Terra,  
Section 28  
Control Map and  
Traffic Sign Layout

Fort Bend County Engineering Dept.  
301 Jackson Street  
Richmond, Texas 77469



9-5-2017  
AGENDA ITEM 5 B7

Fort Bend County Engineering  
FORT BEND COUNTY, TEXAS

Richard W. Stolleis, P.E.  
County Engineer

County Judge  
Received

July 27, 2017

JUL 28 2017

Commissioner James Patterson  
Fort Bend County Precinct 4  
12919 Dairy Ashford Road  
Sugar Land, Texas 77478

Set 8/8  
conduct 9/5

**RE: Fieldstone, Section 7 - Traffic Control Plan**

Dear Commissioner:

Fort Bend County Engineering has completed and recommends approval of the traffic control plan for the above referenced subdivision. The public hearing date for acceptance of the plan is being scheduled.


A copy of the traffic control plan is attached for your review. If you should have any questions, please give me a call.

Sincerely,

Chris Debaillon, PE, PTOE  
Assistant County Engineer – Traffic

CD/mjs

cc: Judge Robert E. Hebert, County Judge  
Marc Grant - FBC Road & Bridge  
Brian Fields - Signage Department  
File

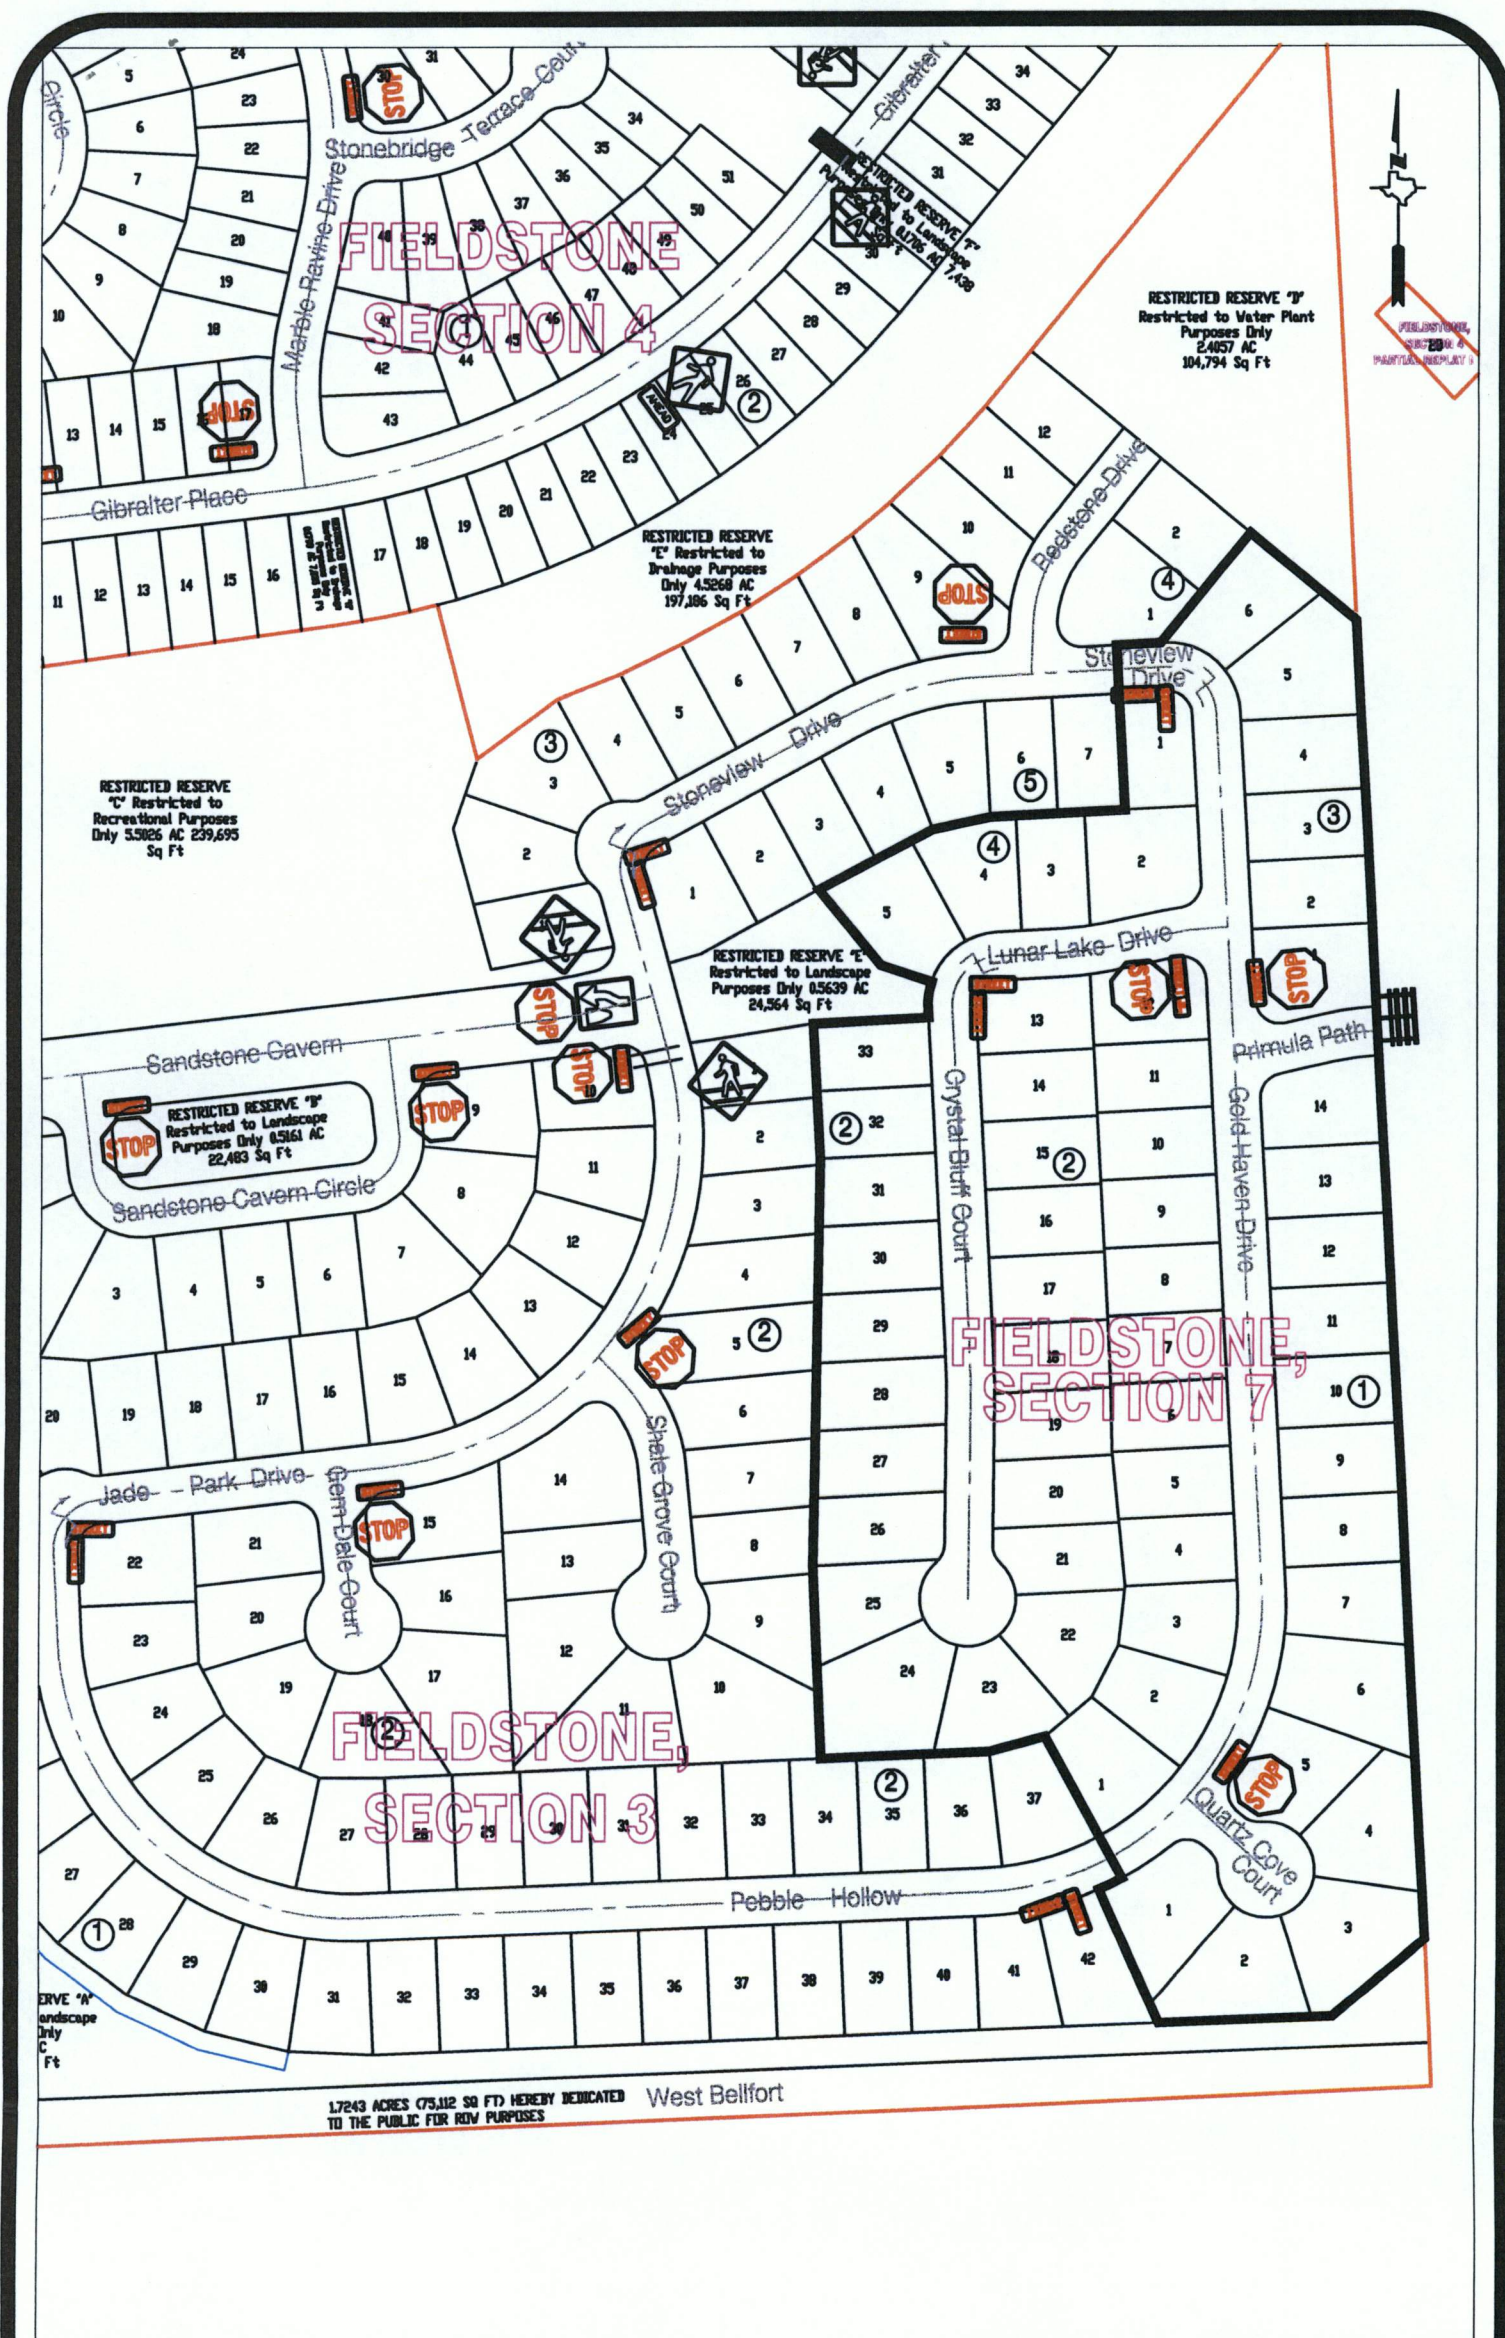

**Note:**

The purpose of this traffic control plan is to establish traffic control for Fieldstone, Section 7.

Drawn By: L. Brdecka  
 Date: 7-27-17  
 Approved By: Chris Deballion, PE PTOE  
 Date: *CD 7/27/17*  
 Scale: 1" = 200'-0"

**Fieldstone, Section 7**  
**Control Map and**  
**Traffic Sign Layout**

Fort Bend County Engineering Dept.  
 301 Jackson Street  
 Richmond, Texas 77469