



Fort Bend County Engineering
FORT BEND COUNTY, TEXAS

Richard W. Stolleis, P.E.
County Engineer

County Judge
Received

July 27, 2017

JUL 28 2017

*Set 8/8
conduct 9/5*

Commissioner James Patterson
Fort Bend County Precinct 4
12919 Dairy Ashford Road
Sugar Land, Texas 77478

RE: Fieldstone, Section 7 - Traffic Control Plan

Dear Commissioner:

Fort Bend County Engineering has completed and recommends approval of the traffic control plan for the above referenced subdivision. The public hearing date for acceptance of the plan is being scheduled.


A copy of the traffic control plan is attached for your review. If you should have any questions, please give me a call.

Sincerely,

Chris Debaillon, PE, PTOE
Assistant County Engineer – Traffic

CD/mjs

cc: Judge Robert E. Hebert, County Judge
Marc Grant - FBC Road & Bridge
Brian Fields - Signage Department
File

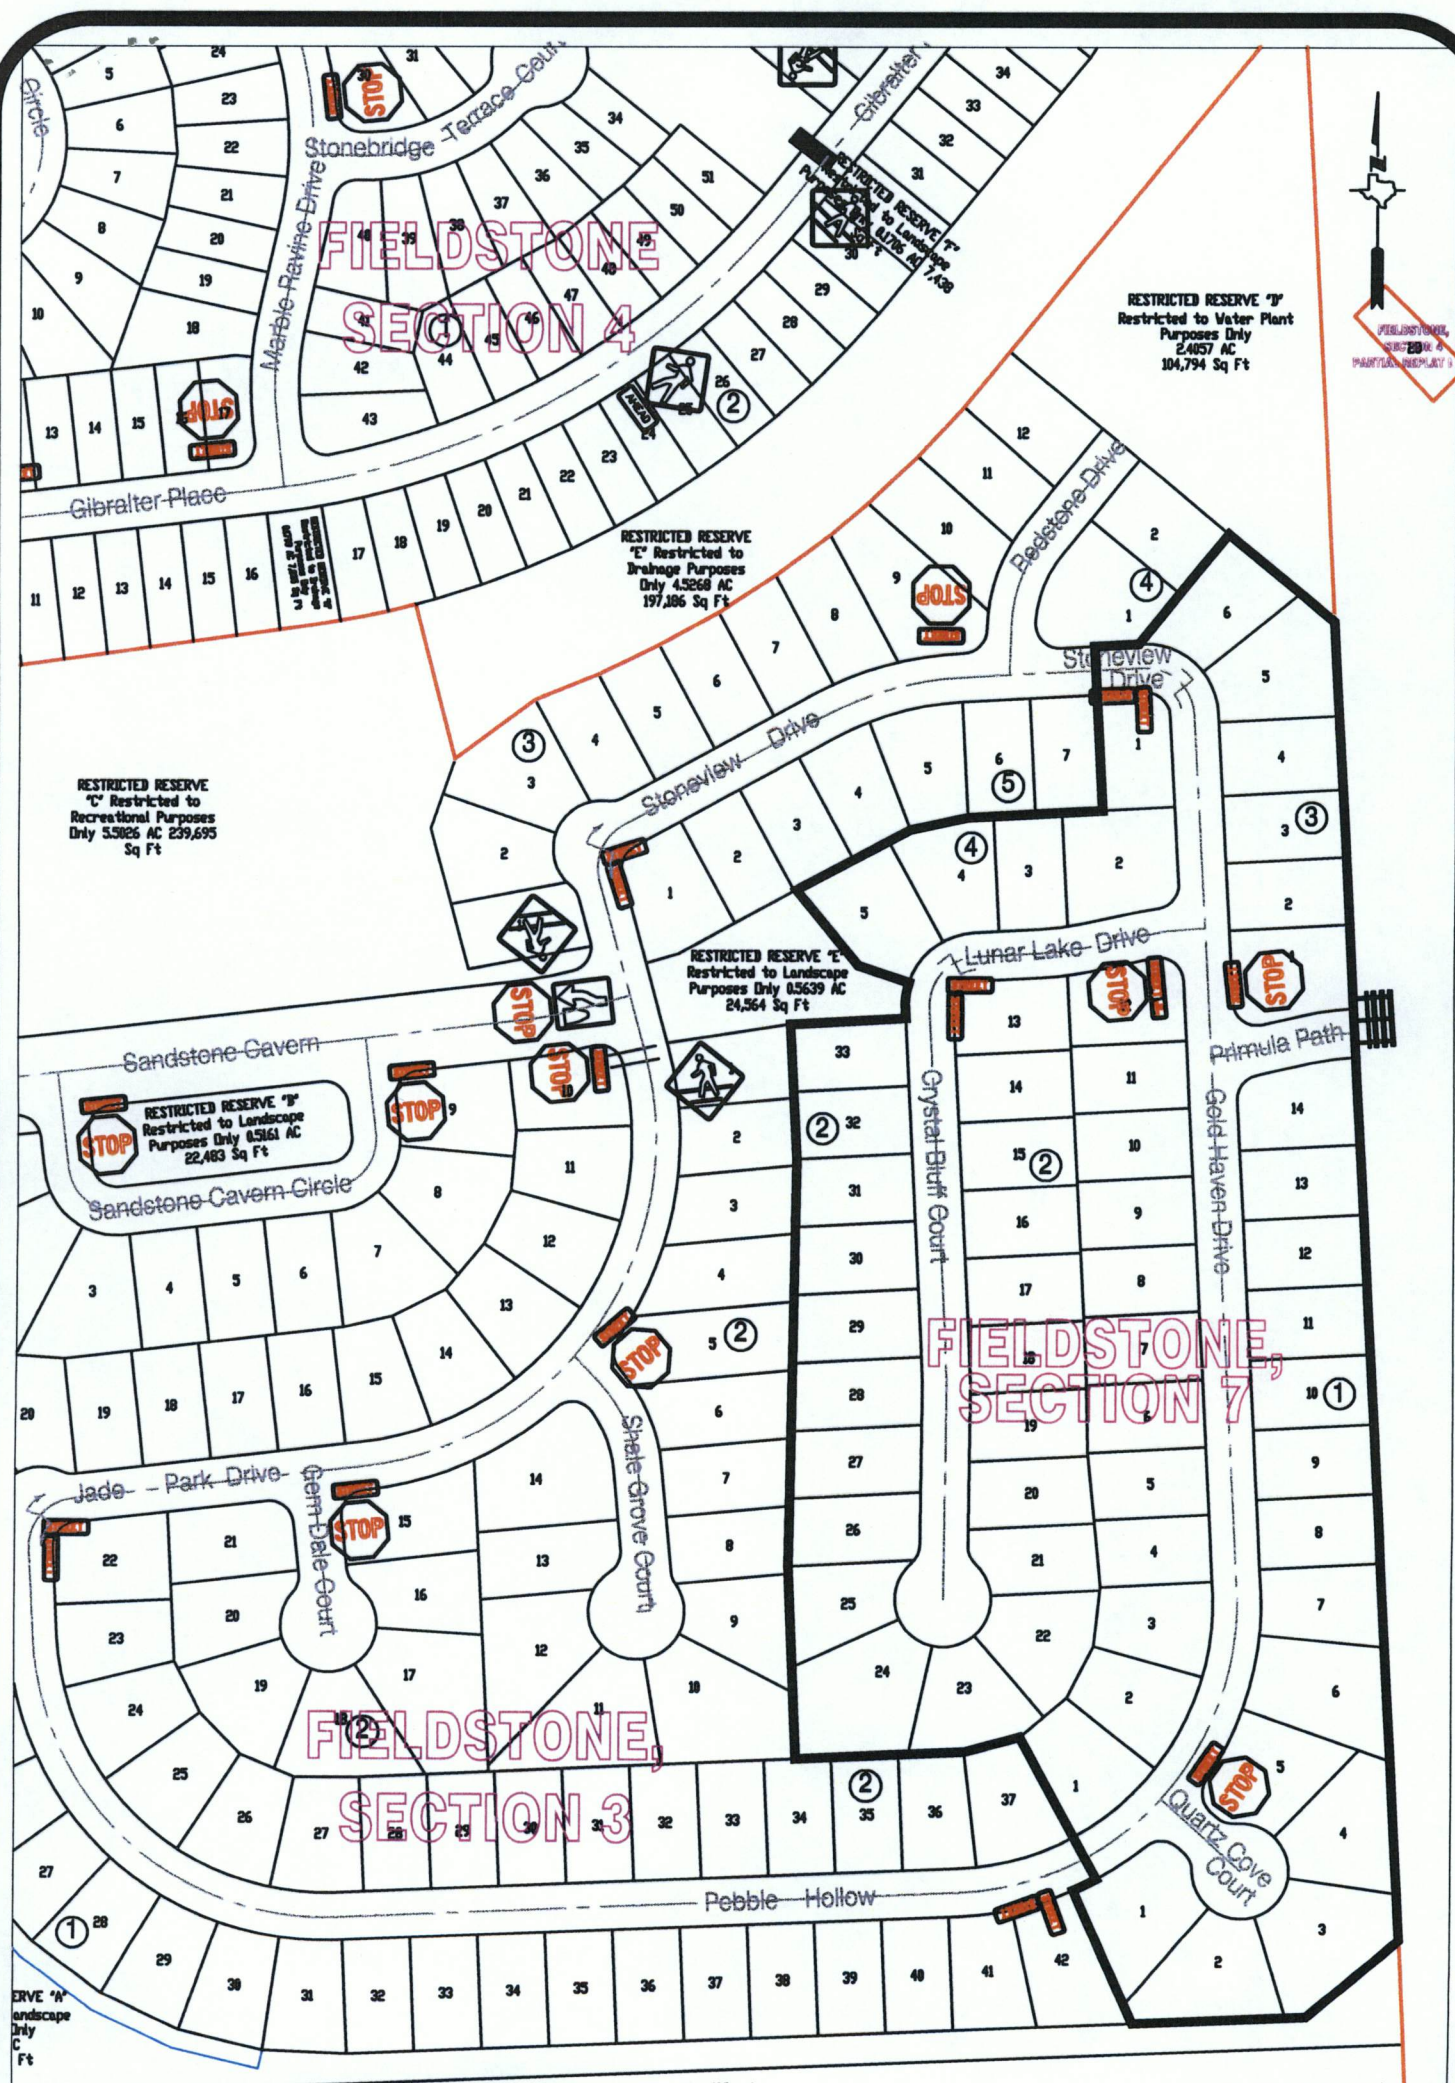

1.7243 ACRES (75,112 SQ FT) HEREBY DEDICATED TO THE PUBLIC FOR ROW PURPOSES West Belfort

Note:
The purpose of this traffic control plan is to establish traffic control for Fieldstone, Section 7.

Drawn By: L. Brdecka
Date: 7-27-17
Approved By: Chris Deballon, PE PTOE
Date: *CD 7/27/17*
Scale: 1" = 200'-0"

**Fieldstone, Section 7
Control Map and
Traffic Sign Layout**
Fort Bend County Engineering Dept.
301 Jackson Street
Richmond, Texas 77469