



**REVIEW BY FORT BEND COUNTY
COMMISSIONERS COURT**

**Fort Bend County
Engineering Department**
301 Jackson Suite 401
Richmond, Texas 77469
281.633.7500
Permits@fortbendcountytx.gov

Right of Way Permit
 Commercial Driveway Permit
Permit No: 2017-15828

Applicant: AT&T/Black & Veatch

Job Location Site: 8930 Diamond Lake Lane, Houston, TX 77083

Bond No. [REDACTED] **Date of Bond:** 3/6/2007 **Amount:** \$25,000.00

The above applicant came to make use of certain Fort Bend County property subject to, "The Order Regulating the Laying, Construction, Maintenance, and Repair of Buried Cables, Conduits, and Pole Lines, In, Under, Across or Along Roads, Streets, Highways, and Drainage Ditches in Fort Bend County, Texas, Under the Jurisdiction of the Commissioners Court of Fort Bend County, Texas," as passed by the Commissioners Court of Fort Bend County, Texas, of the Minutes of the Commissioners Court of Fort Bend County, Texas, to the extent that such order is not inconsistent with Chapter 181, Vernon's Texas Statutes and Codes Annotated.

Notes:

1. Evidence of review by the Commissioners Court must be kept on the job site and failure to do so constitutes grounds for job shutdown.
2. Written notices are required:
 - a. 48 hours in advance of construction start up, and
 - b. When construction is completed and ready for final inspection, submit notification to Permit Administrator thru MyGovernmentOnline.org portal.
3. This permit expires one (1) year from date of permit if construction has not commenced.

On this 26th day of September, 2017, Upon Motion of Commissioner Mayer, seconded by Commissioner Patterson, duly put and carried, it is ORDERED, ADJUDGED AND DECREED that said notice of said above purpose is hereby acknowledged by the Commissioners Court of Fort Bend County, Texas, and that said notice be placed on record according to the regulation order thereof.

Signature


Presented to Commissioners Court and approved.

By: Charles O. Ay
County Engineer

Date Recorded 10-30-2017 Comm. Court No. 16c

By: N/A
Drainage District Engineer/Manager

Clerk of Commissioners Court
By: Andrea Willis
Deputy

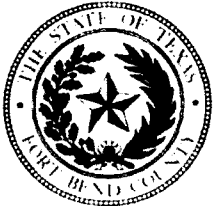

**PERMIT APPLICATION REVIEW FORM FOR
CABLE, CONDUIT, AND POLE LINE ACTIVITY
IN FORT BEND COUNTY**

**Fort Bend County
Engineering Department**
301 Jackson Suite 401
Richmond, Texas 77469
281.633.7500
Permits@fortbendcountytexas.gov

- Right of Way Permit
 Commercial Driveway Permit
Permit No: 2017-15828

The following "Notice of Proposed Cable, Conduit, and/or Pole Line activity in Fort Bend County" and accompanying attachments have been reviewed and the notice conforms to appropriate regulations set by Commissioner's Court of Fort Bend County, Texas.

(1) COMPLETE APPLICATION FORM:

- a. Name of road, street, and/or drainage ditch affected.
 b. Vicinity map showing course of directions
 c. Plans and specifications

(2) BOND:

- County Attorney, approval when applicable.
 Perpetual bond currently posted. Bond No: [REDACTED] Amount: \$25,000.00
 Performance bond submitted. Bond No: _____ Amount: _____
 Cashier's Check Check No: _____ Amount: _____

(3) DRAINAGE DISTRICT APPROVAL (WHEN APPLICABLE):

Drainage District Approval Date

We have reviewed this project and agree it meets minimum requirements.

Chandy O. Aji

Permit Administrator

9/18/17

Date




BLACK & VEATCH


DESIGN ENGINEER CONTACT:
LEX MULLINS
BLACK & VEATCH
(469) 513-3267
MULLINSL@BV.COM

HARRIS COUNTY
PERMIT #32
SHOWN ON PRINT: 17, 19, 23


DESIGN SUMMARY:
-PLACE (1) 24"X36"X24" FIBER
HANDHOLE.
-BORE AND PLACE CABLE.

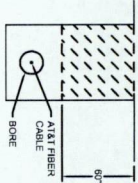

BORE DETAIL NTS

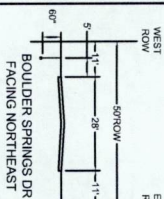


TYPICAL CROSS-SECTION NTS

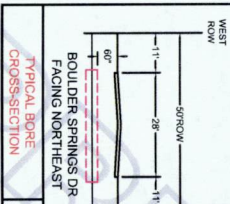


TYPICAL BORE CROSS-SECTION NTS

FORT BEND COUNTY NOTIFICATION

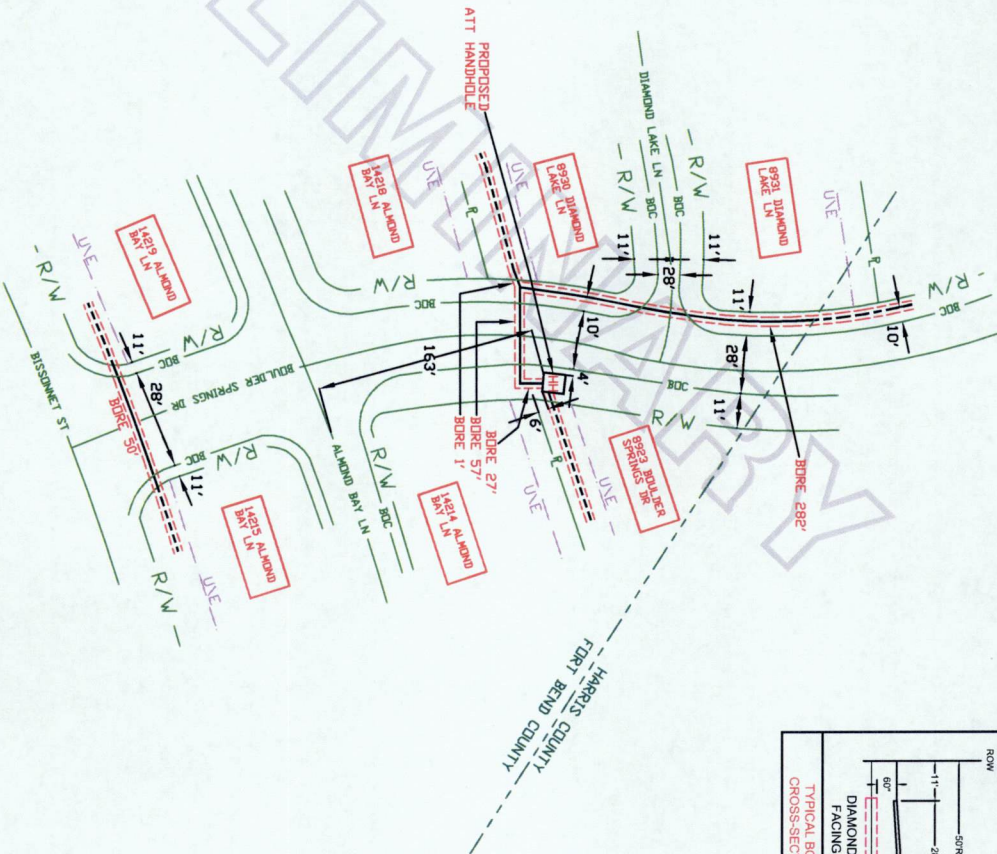

Not for use or disclosure outside the ATI companies except under written agreement.

WORK DONE IN FORT BEND COUNTY RIGHT OF WAY - PRINT FOR INFORMATIONAL PURPOSES ONLY

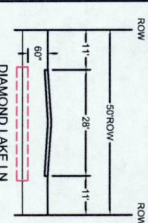

TYPICAL BORE CROSS-SECTION NTS

- TRAFFIC NOTES:**
- CONTRACTOR SHALL PROVIDE AND INSTALL TRAFFIC CONTROL DEVICES IN CONFORMANCE WITH PART VI OF THE TEXAS MANUAL ON UNIFORM TRAFFIC CONTROL DEVICES (TMUD)-LATEST EDITION WITH REVISIONS.
 - NO LANES SHALL BE BLOCKED DURING CONSTRUCTION.

- HARRIS COUNTY SPECIFICATIONS:**
- NO MORE TRENCH OPENED AT ONE TIME THAN CAN BE BACKFILLED AND COMPACTED IN 10 LIFTS AT THE END OF EACH WORK DAY. (NO TRENCH LEFT OPEN OVERNIGHT).
 - ALL EXCESS EVACUATION TO BE REMOVED FROM ROAD RIGHT DAY WAY AT END OF DITCHES TO BE OPENED AT ADEQUATE DRAINAGE.
 - END OF EACH DAY TO ASSURE ADEQUATE DRAINAGE.
 - TRAFFIC AND CONTRACTOR MUST PROVIDE ADEQUATE FLAGMEN.
 - IF IT BECOMES NECESSARY FOR EQUIPMENT OPERATE ON A PORTION OF THE PAVEMENT, PRECAUTIONS MUST BE TAKEN TO PREVENT ANY DAMAGE WHATSOEVER TO THE PAVEMENT.
 - CONDITION OF ROAD UPON COMPLETION OF JOB SHALL BE AS GOOD OR BETTER THAT PRIOR TO STARTING.

48 HOUR NOTICE: CONTRACTOR SHALL NOTIFY HARRIS COUNTY PRIOR TO COMMENCING CONSTRUCTION AND/OR BACKFILLING ANY UTILITIES. CONTRACTOR(S) TO CONTACT PUBLIC REVIEW DEPARTMENT @ (713-274-3931) OR PUBLIC.REVIEW@HCPID.ORG

ATT CONTRACTOR MUST ADHERE TO HARRIS COUNTY ITEMS 402 AND 530 ATTACHED TO PERMIT, AND MUST LET HARRIS COUNTY KNOW 48 HOURS BEFORE STARTING WORK, AND UPON COMPLETION OF WORK.

Know what's Below. Call before you dig.

LOCATE ALL UTILITIES BEFORE DIGGING: 1-800-344-9377 OR 811



OPERATING RANGE OF JOB STEPS

TASK _____ TO _____

MFR: TRANSMISSION ZONE

RZ 0 CZ 0 TAPER CODE 4394L

CAUTION HIGH VOLTAGE BURIED

UTILITY CO REP NAME REP TEL NO. POLE CONTRACTS (+) 0 (-) 0

UTILITY CO REP NAME REP TEL NO. POLE CONTRACTS (+) 0 (-) 0

UTILITY CO REP NAME REP TEL NO. POLE CONTRACTS (+) 0 (-) 0

PROJECT NO ADVOCIS

TOT PRINTS 35 PRINT NO. 32

NPA/NNX: 281-498 PRT: 281498

EXCH. ALIF

TAX DIST. H224

GENO LOC. W63498

ENGR. RC DRAWN CD

TELEPHONE NO. (281) 379-7540

REC. REF. MAP REF. 528W

SCALE 1"=40'

ISSUE DATE


PROJ. TITLE LightC6-4394L-01ST-4F

REV. NUMBER

DATE REV.

DISCLAIMER: The use of this standard is governed by the "Texas Engineering Practice Act". No warranty of any kind is made by TxDOT for any purpose whatsoever. TxDOT assumes no responsibility for the conversion of this standard to other formats or for incorrect results or damages resulting from its use.

DATE: _____
FILE: _____

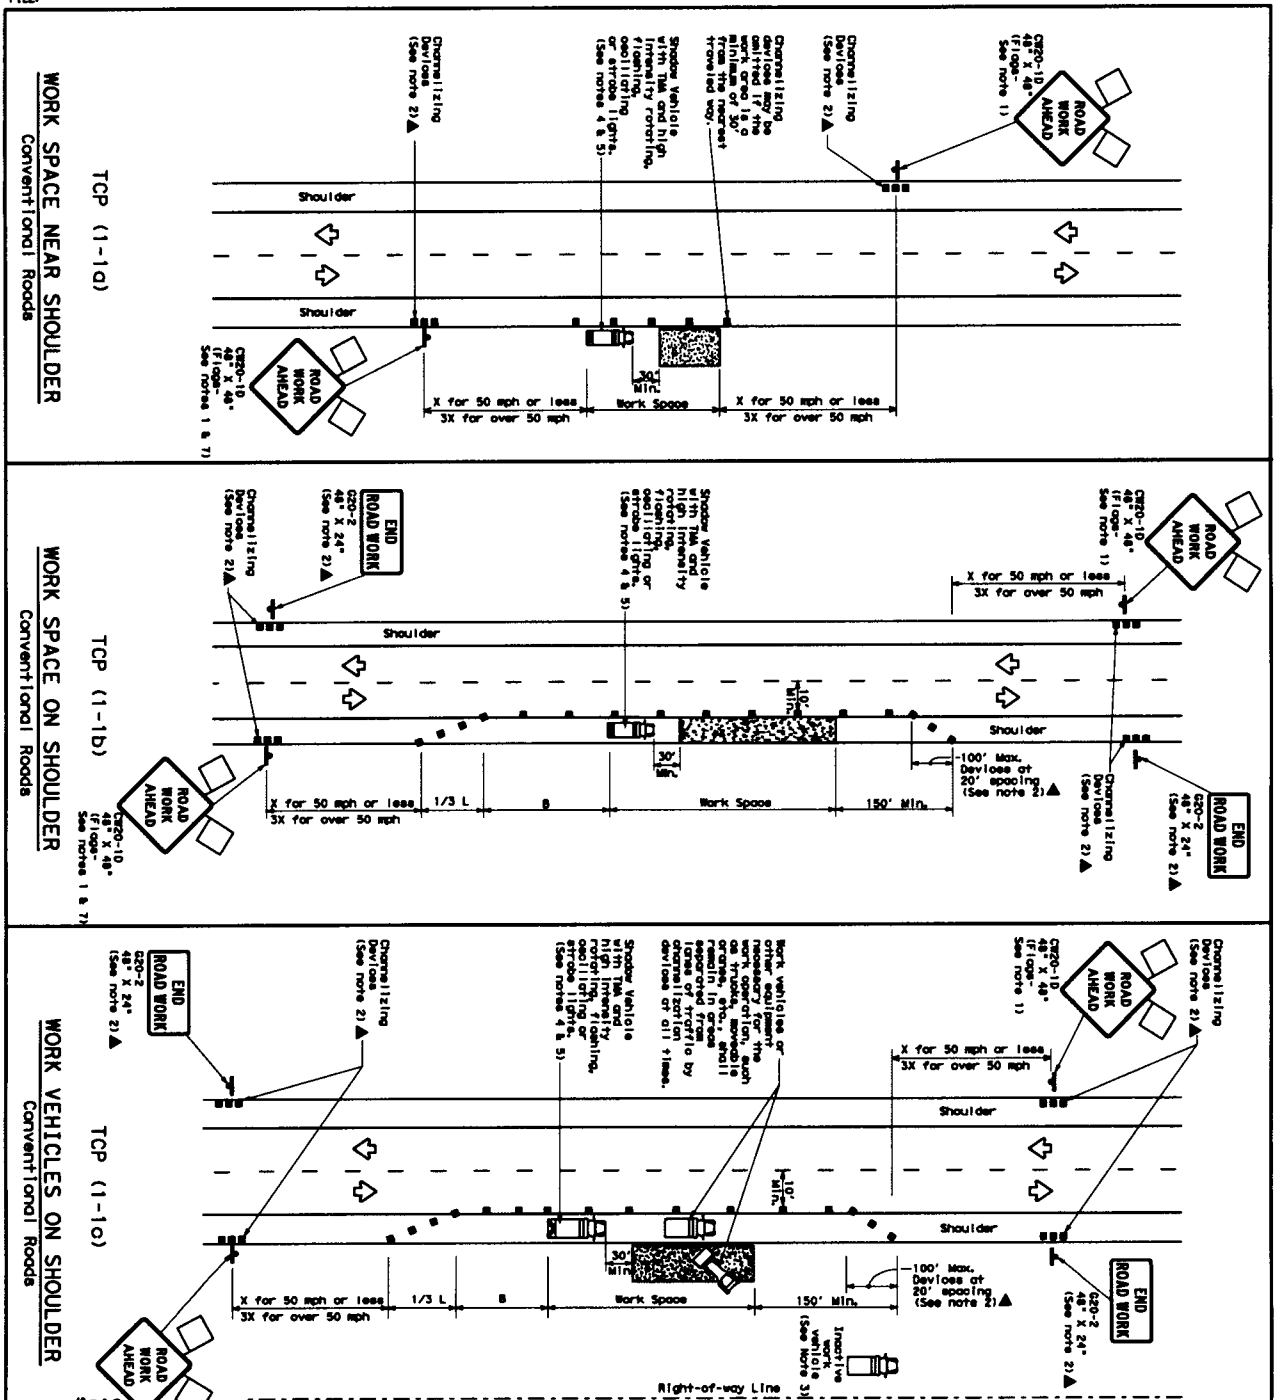

LEGEND

	Type 3 Barricade		Channelizing Device
	Heavy Work Vehicle		Truck Mounted Attenuator (TMA)
	Trailer Mounted Flashing Arrow Board		Portable Changeable Message Sign (PCMS)
	Sign		Traffic Flow
	Flag		Flagger

GENERAL NOTES

- Flags attached to signs when streamers are required.
- Streamers attached to signs when streamers are required.
- In the case of streamer maintenance work, when approved by the Engineer.
- Flagger work vehicle or other equipment should be parked near the work space.
- Flagger work vehicle or other equipment should be positioned 30 to 100 feet in advance of the work space.
- Flagger work vehicle or other equipment should be positioned to remain in place. Type 3 Barricades or other channelizing devices should be placed in the work space.
- Flagger work vehicle or other equipment should be positioned in the work space.
Texas Department of Transportation
Traffic Control Division

TRAFFIC CONTROL PLAN

CONVENTIONAL ROAD SHOULDER WORK

TCP (1-1)-12

151

MOBILE	SHORT	SHORT TERM	INTERMEDIATE	LONG TERM
STATIONARY	STATIONARY	STATIONARY	STATIONARY	STATIONARY
30	35	40	45	50
50	60	70	80	90
100	120	140	160	180
200	240	280	320	360
400	480	560	640	720
107374182400	128849018880	150323855360	171798691840	193173528320
214748364800	257698037760	300647710720	343597383680	386347056640
429496729600	515396075520	601295421440	687194767360	772694113280
858993459200	1030792151040	1202590842880	1374389534720	1545388226560
1717986918400	2061584302080	2405181685760	2748779069440	3090776453120
3435973836800	4123168604160	4810363371520	5517558138880	6181552906240
6871947673600	8246337208320	9620726743040	11035116277760	12363105812480
13743895347200	16492674416640	19241453486080	22070232555520	24726211624960
27487790694400	32985348833280	38482906972160	44140465111040	49452423249920
54975581388800	65970697666560	76965813944320	88280930222080	98904846499840
109951162777600	131941395333120	153931627888640	176561860444160	197809692999680
219902325555200	263882790666240	307863255777280	353123720888320	395619385999360
439804651110400	527765581332480	615726511554560	706247441776640	781238771998720
879609302220800	1055531162664960	1231453023109120	1412494883553280	1562477543997440
1759218645329600	2111062325329920	2462906046218240	2824989767106560	3124955087994880
3518437290659200	4222124650659840	4925812092436480	5649979534213120	6249910175989760
922337225102344192000	110680464422257242880	1291271937703668613120	1481108335016764129280	1638376453174659655440
184467445020468384000	221360928844514485760	2582543875407337226240	2962216670033528258560	3276752906349319310880
368934890040936768000	442721857689028971520	5165087750814674452480	5924433340067056517120	6553505812698638621760
737869780081873536000	885443715378057943040	10330175516629349045760	11848866680134112234240	12807011625397277243520
1475739560163747072000	1770887430756115886080	20660351033258698091520	23697733360268224468480	25614023250794554487040
2951479120327494144000	3541774861512231772160	41320702066517396183040	47395466720536448936960	51228046501589108974080
5902958240654988288000	7083549723024463544320	82641404133034792366080	94790933441072897873920	102456093003178217948160
1180591648130997576000	14167099446048927088640	165282808266069584732160	189581866882145795747840	204912186006356439896320
2361183296261995152000	28334198892097854177280	330565616532139169464320	379163733764291591495680	40982437201271287979360
4722366592523990304000	56668397784195708354560	661131233064278338928640	758327467528583182991360	81964874402542575958720
9444733185047980608000	113336795568391416709120	1322262466128556677877120	1516654935057166365982720	163929748805085151917440
18889466370095961216000	226673591136782833418240	2644524932257113355754240	3033309870114332731965440	327859497610170303834880
37778932740191922432000	453347182273565666836480	5289049864514226711508480	6066619740228665463930880	655718995220340607669760
75557865480383844864000	906694364547131333672960	10578099729028453423016960	12133239480457330908871680	1311437990440681215339520
151115730960767689728000	1813388729094262667345920	21156199458056906846033920	24266478960914661817773440	2622875980881362430679040
302231461921535379456000	3626777458188525334691840	42312398916113813689206720	4853295792183332363554880	5245751961762724861358080
604462923843070758912000	7253554916377050669383680	84624797832227627378413440	9706591584366664727110720	10491503923525449722716640
1208925847686141517824000	14507109832754101338777760	169249595664455254756826880	1941318316873332944422400	2098300784705089944543200
2417851695372283035648000	2901421966550820267755520	33849919132891050951365120	3882636633746665888844800	4196601569400179889086400
4835703390744566071296000	5802843933101640535511040	676998382657821019027322240	7865273267493331777788800	8393203138800359778172800
9671406781489132142592000	11605687866203281071022080	135399676531564203805464320	15730546534986663555577600	16786406277600719556345600
19342813562978264285184000	23211375732406562142044160	27079935306312840761089280	31461093069973327111155200	33572812555201431112710400
38685627125956528570368000	46422751464813124284088320	54159870612625681522177600	62922186139946654222230400	67145625110402862225420800
7737125425191305714073728000	92845502929626248568176640	10831974122525136444355200	125844372279893104444460800	13429125022080572450886400
15474250850382611428815456000	18569100585925249137335280	21663948245050272888710400	251688744559786208888921600	26858250044161145101772800
309485017007652228576912000	37138201171850498274670560	43327896490100545777420800	503377489119572417777843200	53716500088322290203545600
618970034015304457153824000	74276402343700996549341120	86655792980201091554841600	100675497823914433555568000	107433000176644580407110400
1237940068030608914276864000	148552804687401930998882240	1733115859604021831109683200	20135099564782886711113728000	214866000353289160814220800
247588013606121783895728000	29710560937480386199777440	3466231719208043662219366400	40270199129565773422227456000	429732000706578321628444800
495176027212243567791456000	59421121874960772399554880	693246343841608732443872000	8054039825913154684445504000	85946400141315664325689600
9903520544244871355832928000	118842243749921547999			