



**REVIEW BY FORT BEND COUNTY
COMMISSIONERS COURT**

**Fort Bend County
Engineering Department**

301 Jackson Suite 401
Richmond, Texas 77469
281.633.7500

Permits@fortbendcountytexas.gov



Right of Way Permit



Commercial Driveway Permit

Permit No: 2018-20130

Applicant: CenterPoint Energy

Job Location Site: 27600 Crossover Road, Katy, TX 77494

Bond No. **Date of Bond:** 4/28/1988 **Amount:** \$50,000.00

The above applicant came to make use of certain Fort Bend County property subject to, "The Order Regulating the Laying, Construction, Maintenance, and Repair of Buried Cables, Conduits, and Pole Lines, In, Under, Across or Along Roads, Streets, Highways, and Drainage Ditches in Fort Bend County, Texas, Under the Jurisdiction of the Commissioners Court of Fort Bend County, Texas," as passed by the Commissioners Court of Fort Bend County, Texas, of the Minutes of the Commissioners Court of Fort Bend County, Texas, to the extent that such order is not inconsistent with Chapter 181, Vernon's Texas Statutes and Codes Annotated.

Notes:

1. Evidence of review by the Commissioners Court must be kept on the job site and failure to do so constitutes grounds for job shutdown.
2. Written notices are required:
 - a. 48 hours in advance of construction start up, and
 - b. When construction is completed and ready for final inspection, submit notification to Permit Administrator thru MyGovernmentOnline.org portal.
3. This permit expires one (1) year from date of permit if construction has not commenced.

On this 24th day of April, 2018, Upon Motion of Commissioner Meyers, seconded by Commissioner Morales, duly put and carried, it is ORDERED, ADJUDGED AND DECREED that said notice of said above purpose is hereby acknowledged by the Commissioners Court of Fort Bend County, Texas, and that said notice be placed on record according to the regulation order thereof.

Signature

Presented to Commissioners Court and approved.

By:

Rick J. Staigle, PE, PTOE
County Engineer

Date Recorded 4-30-18 Comm. Court No. 13D

N/A

Clerk of Commissioners Court

By:

Drainage District Engineer/Manager

By:

Arinda Willis
Deputy



**PERMIT APPLICATION REVIEW FORM FOR
CABLE, CONDUIT, AND POLE LINE ACTIVITY
IN FORT BEND COUNTY**

**Fort Bend County
Engineering Department**
301 Jackson Suite 401
Richmond, Texas 77469
281.633.7500
Permits@fortbendcountytexas.gov

☒

Right of Way Permit

☐

Commercial Driveway Permit

Permit No: 2018-20130

The following "Notice of Proposed Cable, Conduit, and/or Pole Line activity in Fort Bend County" and accompanying attachments have been reviewed and the notice conforms to appropriate regulations set by Commissioner's Court of Fort Bend County, Texas.

(1) COMPLETE APPLICATION FORM:

☒

a. Name of road, street, and/or drainage ditch affected.

☒

b. Vicinity map showing course of directions

☒

c. Plans and specifications

(2) BOND:

☐

County Attorney, approval when applicable.

☒

Perpetual bond currently posted.

Bond No:



Amount: \$50,000.00

☐

Performance bond submitted.

Bond No:

Amount:

☐

Cashier's Check

Check No:

Amount:

(3) DRAINAGE DISTRICT APPROVAL (WHEN APPLICABLE):

Drainage District Approval


Date

We have reviewed this project and agree it meets minimum requirements.

Rick J. Staigle, PE, PTOE
Permit Administrator

4/16/2018

Date

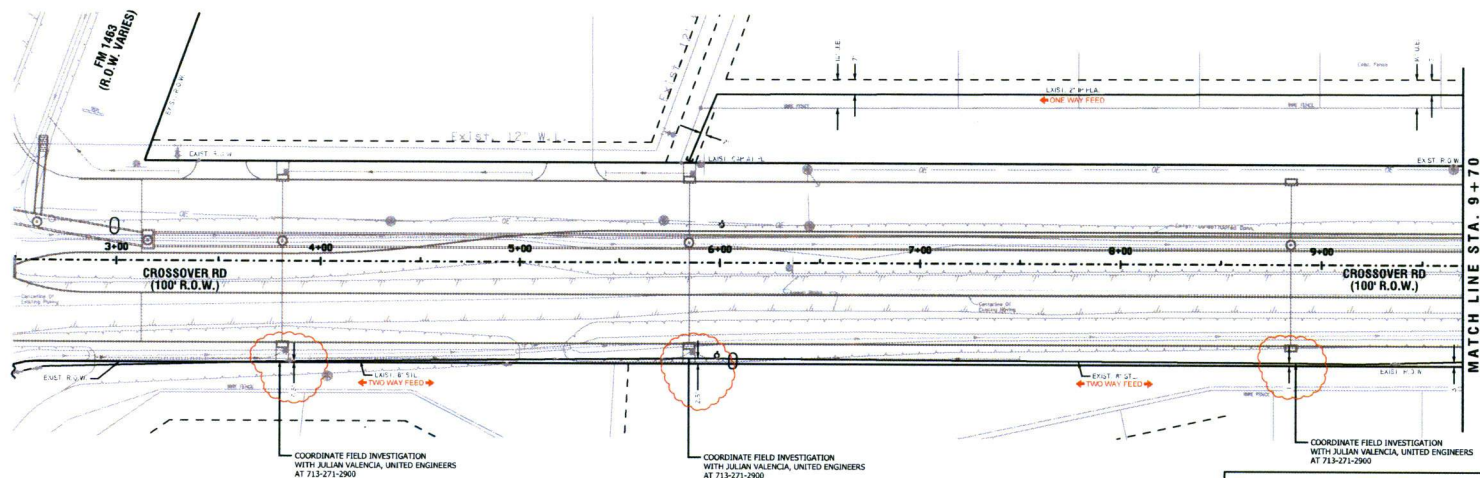

SURVEY REQUEST #85557695



CIVIL ENGINEERING • LAND DEVELOPMENT
CONSTRUCTION MANAGEMENT • SURVEYING
UTILITY ENGINEERING
9301 SOUTHWEST FREEWAY, SUITE 500 TEL. (713) 271-2900
HOUSTON, TEXAS 77074 FAX (713) 271-2999
TYPE CERTIFICATION OF REGISTRATION # F-000142

SUPERIOR W.O.#85557625

LEGEND


EXIST, MAIN


NOTES:

3. LOCATE ALL FITTINGS AND OFFSETS FROM PROPERTY LINES AND/OR R.O.W. LINES.
4. MAINTAIN A MINIMUM COVER OF 1", UNLESS OTHERWISE SPECIFIED.
12. CONTRACTOR SHALL MAINTAIN RECORDS OF ALL FIELD WORK. RECORDS

PROJECT FOOTAGE TOTALS

PROP. 8" IP STL 0.219" W, X-52 W.O., #85557695	2242'	PROP. 2" IP, PLA IPS, PE 2406/2708 W.O., #85557817
ABAN. 8" STL W.O., #85557695	2248'	ABAN. 2" PLA W.O., #85557817
PROP. 4" IP, PLA IPS, PE 2406/2708, SOR 11.5 W.O., #85557735	28'	
ABAN. 4" PLA W.O., #85557735	38'	

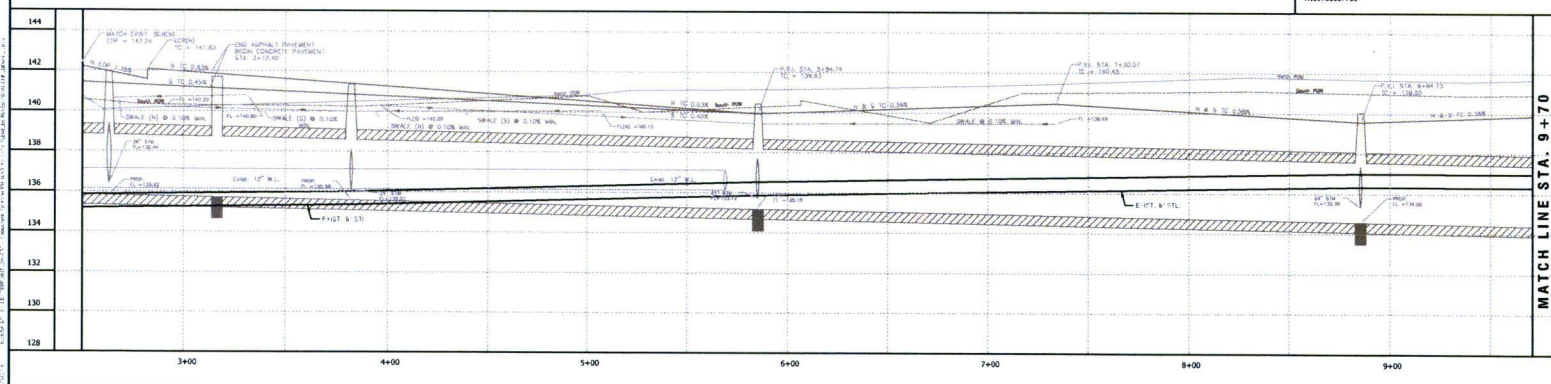[illegible]

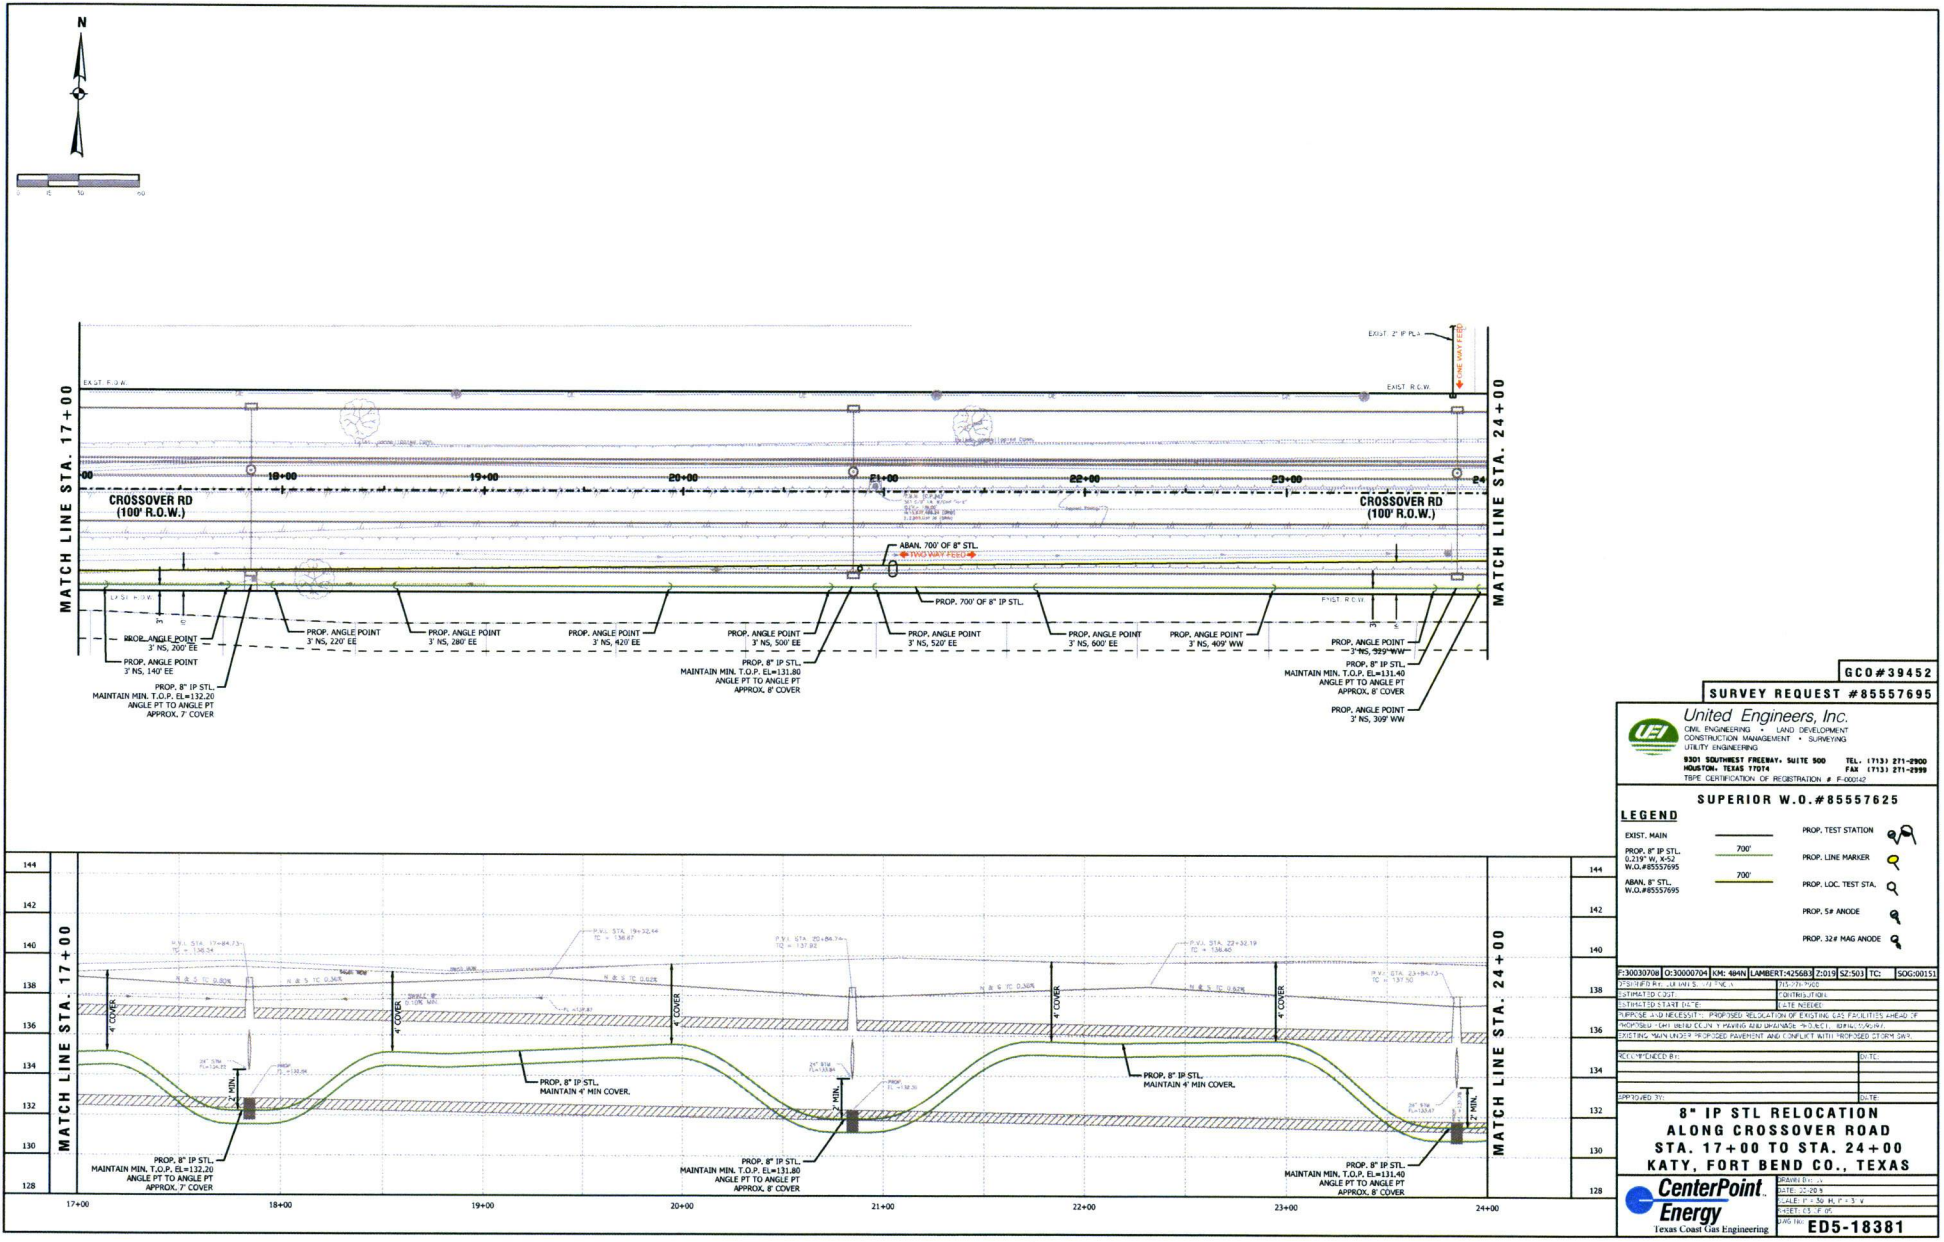

GC0#39452

SURVEY REQUEST #85557695

United Engineers, Inc.
 CIVIL ENGINEERING • LAND DEVELOPMENT
 CONSTRUCTION MANAGEMENT • SURVEYING
 UTILITY ENGINEERING

8001 SOUTHWEST FREEWAY, SUITE 900 TEL: (713) 271-2900
 HOUSTON, TEXAS 77074 FAX: (713) 271-2999

TYPE CERTIFICATION OF REGISTRATION # F-000142

SUPERIOR W.O.#85557625

LEGEND

EXIST. MAIN	700'	PROP. TEST STATION	Q
PROP. 8" IP STL	700'	PROP. LINE MARKER	Q
PROP. LOC. STA.	700'	PROP. 5A ANODE	Q
PROP. 32# MAG ANODE			Q

P:30030708 Q:30000704 KMC:604N LAMBERT:42568 Z:019 S2:501 TC: SOG:00153	
RECEIVED BY: DATE:	
APPROVED BY: DATE:	




**8" IP STL RELOCATION
 ALONG CROSSOVER ROAD
 STA. 17+00 TO STA. 24+00
 KATY, FORT BEND CO., TEXAS**

**CenterPoint
 Energy**

Texas Coast Gas Engineering


ED5-18381

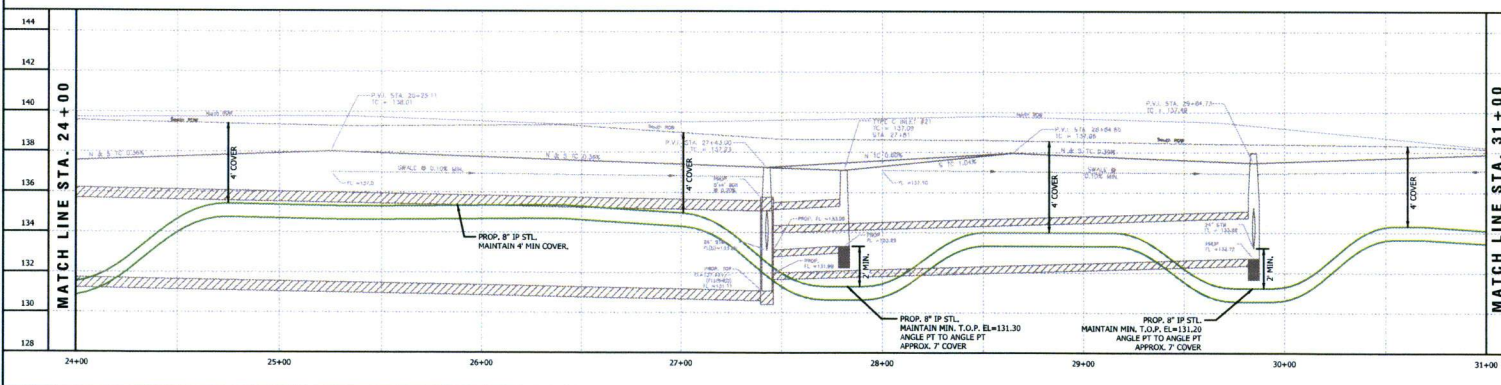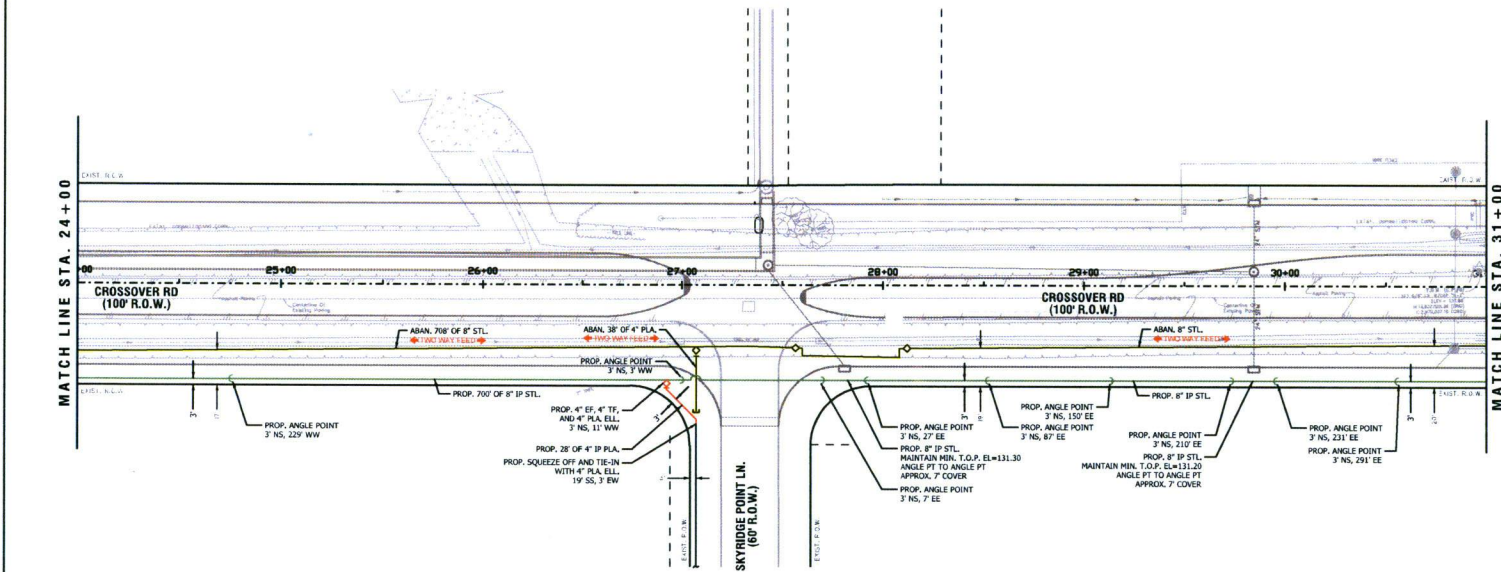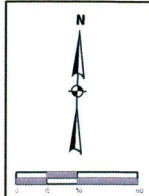

GC0#39452

SURVEY REQUEST #85557695

**United Engineers, Inc.**
CIVIL ENGINEERING • LAND DEVELOPMENT
CONSTRUCTION MANAGEMENT • SURVEYING
8301 SOUTHWEST FREWAY, SUITE 500
HOUSTON, TEXAS 77074
TEL: (713) 271-2900
FAX: (713) 271-2999
TYPE: CERTIFICATION OF REGISTRATION # F-00042

SUPERIOR W.O.#85557625

LEGEND

EXIST. MAIN
PROPR. 8" IP STL
0.215' W. 45.5'
W.O.#85557695

700'

PROPR. TEST STATION

PROPR. LINE MARKER

ABAN. 8" STL
W.O.#85557695

700'

PROPR. LOC. TEST STA.

PROPR. 4" IP, P.L.A.
IPS, RE 2400/2700, SDR 11.5
W.O.#85557735

28"

PROPR. 5/8 ANODE

ABAN. 4" P.L.A.
W.O.#85557735

38"

PROPR. 3/8 MAG ANODE

P:30030700 O:30000704 KCM:484N LAMBERT:425683 Z:019 S2:503 TC: SOG:00151





REVIEWED BY: [] DATE: []
APPROVED BY: [] DATE: []

**8" IP STL RELOCATION
ALONG CROSSOVER ROAD
STA. 24+00 TO STA. 31+00
KATY, FORT BEND CO., TEXAS**

**CenterPoint
Energy**
Texas Coast Gas Engineering

DWG NO: **ED5-18381**

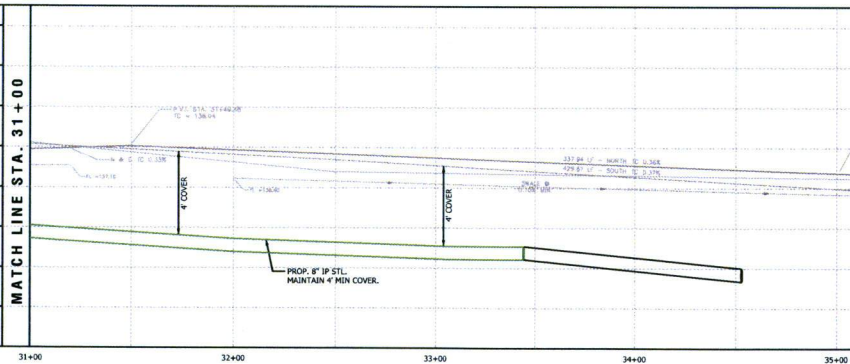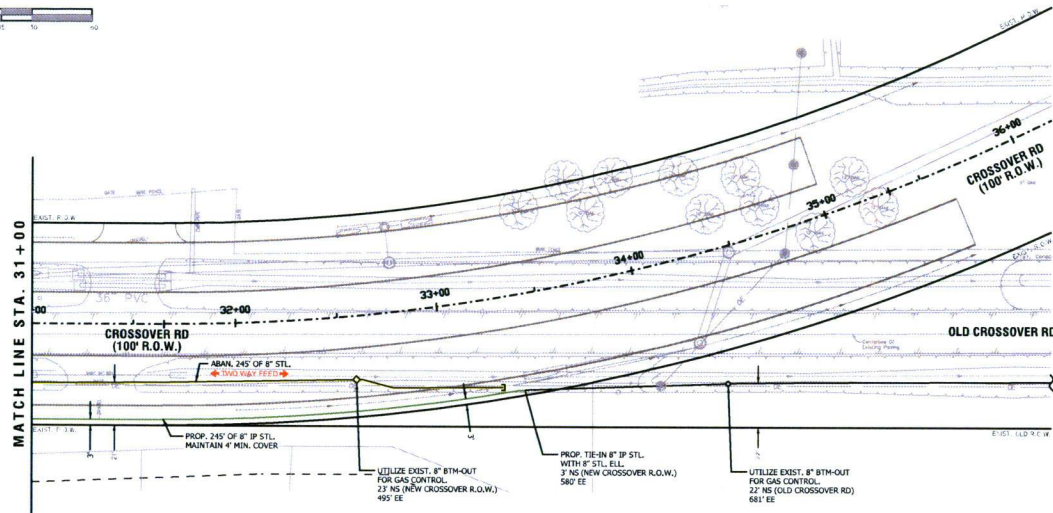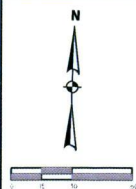

GCO#39452

SURVEY REQUEST #85557695

United Engineers, Inc.
 CIVIL ENGINEERING • LAND DEVELOPMENT
 CONSTRUCTION MANAGEMENT • SURVEYING
 UTILITY ENGINEERING
 8301 SOUTHWEST FREEDWAY, SUITE 900 TEL: (713) 271-2900
 HOUSTON, TEXAS 77054 FAX: (713) 271-2999
 TSP# CERTIFICATION OF REGISTRATION # F-00042

SUPERIOR W.O.#85557625

LEGEND	
EXIST. MAIN	PROF. TEST STATION
PROF. 8" IP STL	PROF. LINE MARKER
PROF. 8" IP STL	PROF. LOC. TEST STA.
ABAL 8" STL	PROF. 5# ANODE
W.O.#85557695	PROF. 32# MAG ANODE

P:3003070H	Q:3000070H	KM: 404N	(LAMBERT-425683)	Z:019	SZ:503	TC:	SGG:00151

**8" IP STL RELOCATION
 ALONG CROSSOVER ROAD
 STA. 31+00 TO END
 KATY, FORT BEND CO., TEXAS**

CenterPoint Energy
 Texas Coast Gas Engineering
 ED5-18381