



Fort Bend County Engineering  
FORT BEND COUNTY, TEXAS

Richard W. Stolleis, P.E.  
County Engineer

April 17, 2018

Commissioner Grady Prestage  
Fort Bend County Precinct 2  
303 Texas Parkway, Suite 213  
Missouri City, Texas 77489

**RE: Revised traffic control plan – Winfield Lakes, Sec. 1 for the addition of “NO PARKING” signs on Winfield Lakes Trail**

Dear Commissioner Prestage:

In order to improve pedestrian safety within the proposed crosswalk on Winfield Lakes Trail at the Audubon Square intersection, Fort Bend County Engineering Department has completed the traffic control plan to prohibit parking on both sides of Winfield Lakes Trail within 100 feet of the proposed crosswalk. The public hearing date for acceptance for the plan will be scheduled on the next available Commissioner's Court Agenda.

A copy of the traffic control plan is attached for your review. If we can be of further assistance please do not hesitate to contact me at 281-633-7528 or [chris.debaillon@fortbendcountytexas.gov](mailto:chris.debaillon@fortbendcountytexas.gov).



Sincerely,

A handwritten signature in blue ink, appearing to read "Chris Debaillon".

Chris Debaillon, PE, PTOE  
Assistant County Engineer - Traffic

cc: Judge Robert E. Hebert, County Judge  
Marc Grant - FBC Road & Bridge  
Brian Fields - Signage Department  
File

301 Jackson St., Suite 401, Richmond, TX 77469  
Phone 281-633-7500

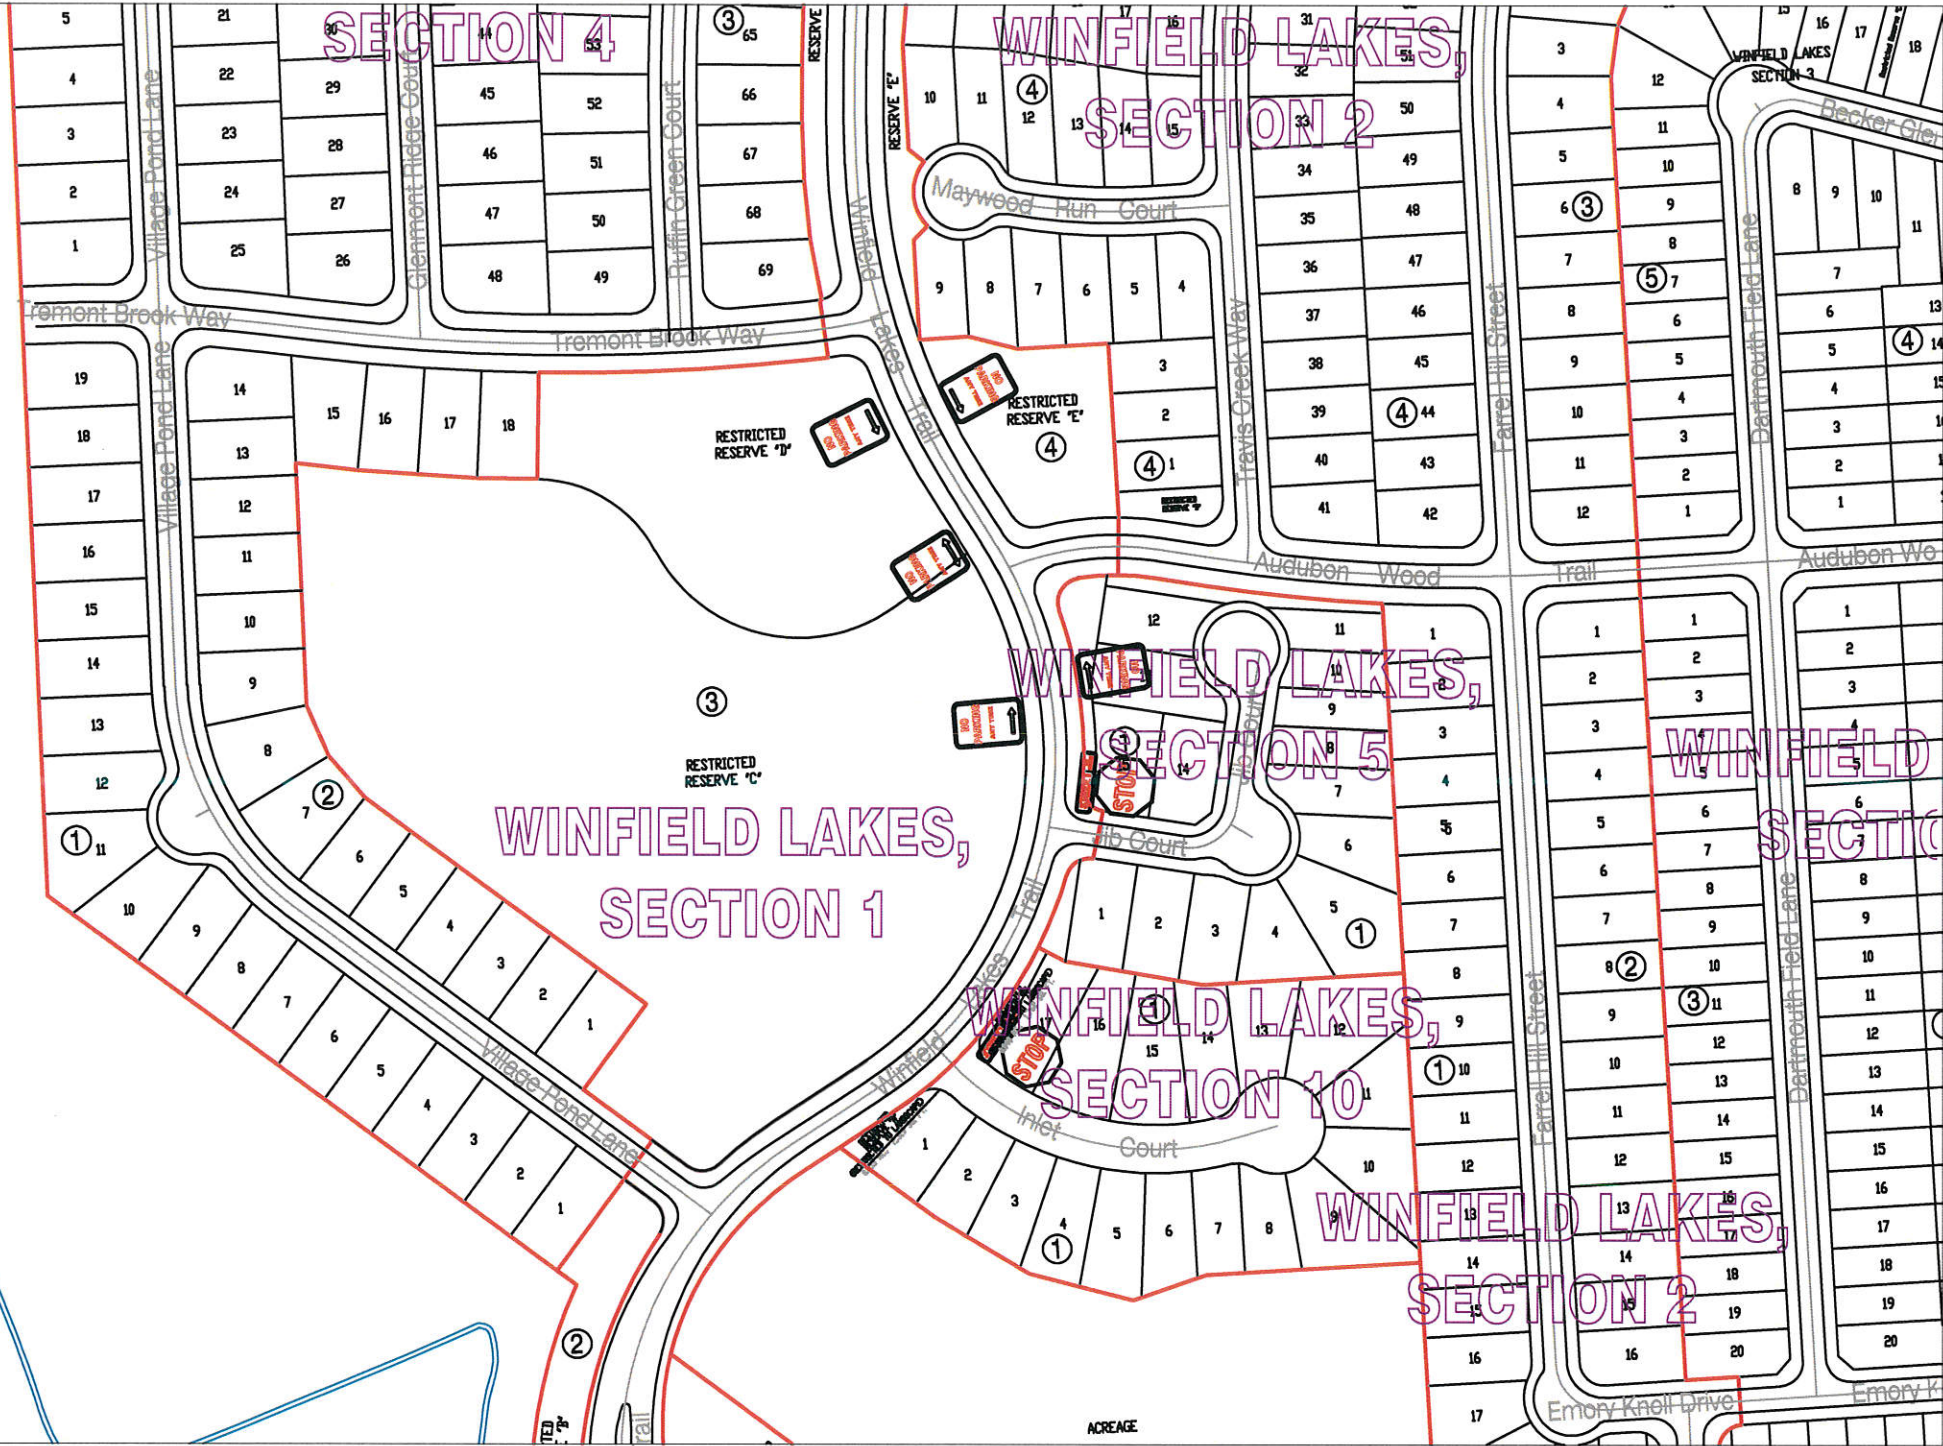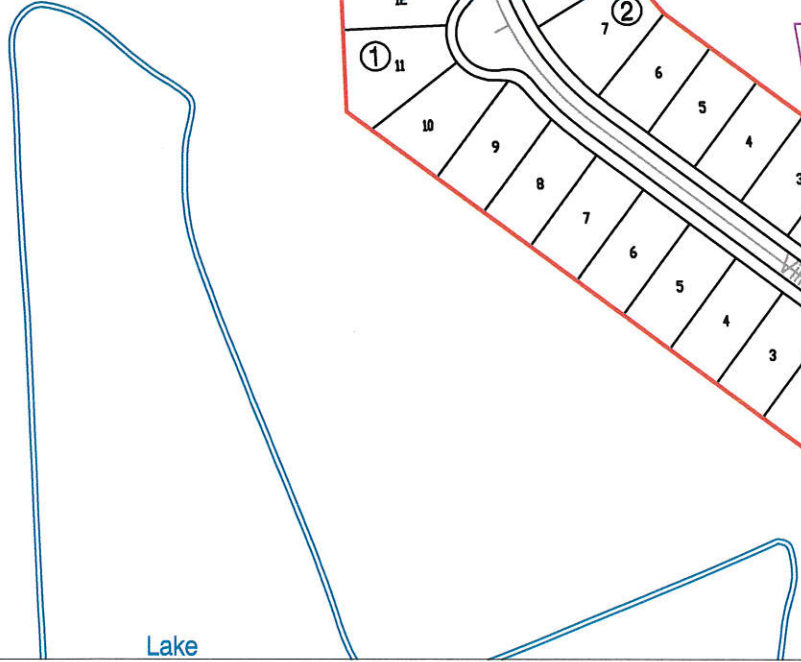

Note:

The purpose of this traffic control plan is to revise traffic control for Winfield Lakes, Section 1 as indicated on the drawing.

Drawn By: L. Brdecka

Date: 4/18/18

Approved By: Chris Deballion, PE PTOE

Date: 4/17/18

Scale: 1" = 200'-0"

Winfield Lakes, Section 1  
(Revised) Control Map and  
Traffic Sign Layout

Fort Bend County Engineering Dept.  
301 Jackson Street  
Richmond, Texas 77469