



Fort Bend County Engineering
FORT BEND COUNTY, TEXAS

Richard W. Stolleis, P.E.
County Engineer

April 17, 2018

Commissioner Vincent M. Morales Jr.
Fort Bend County Precinct 1
1517 Eugene Heimann Circle, Suite 300
Richmond, Texas 77469

RE: Sienna Plantation, Section 22 - Traffic Control Plan

Dear Commissioner:

The Construction Completion letter was issued on April 17, 2018, which started the one year maintenance period. Fort Bend County Engineering has completed and recommends approval of the traffic control plan for the above referenced subdivision. The public hearing date for acceptance of the plan is being scheduled.

A copy of the traffic control plan is attached for your review. If you should have any questions, please give me a call.


Sincerely,

A handwritten signature in blue ink, appearing to read "Chris Debaillon".

Chris Debaillon, PE, PTOE
Assistant County Engineer – Traffic

CD/cmv

cc: Judge Robert E. Hebert, County Judge
Marc Grant - FBC Road & Bridge
Brian Fields - Signage Department
File

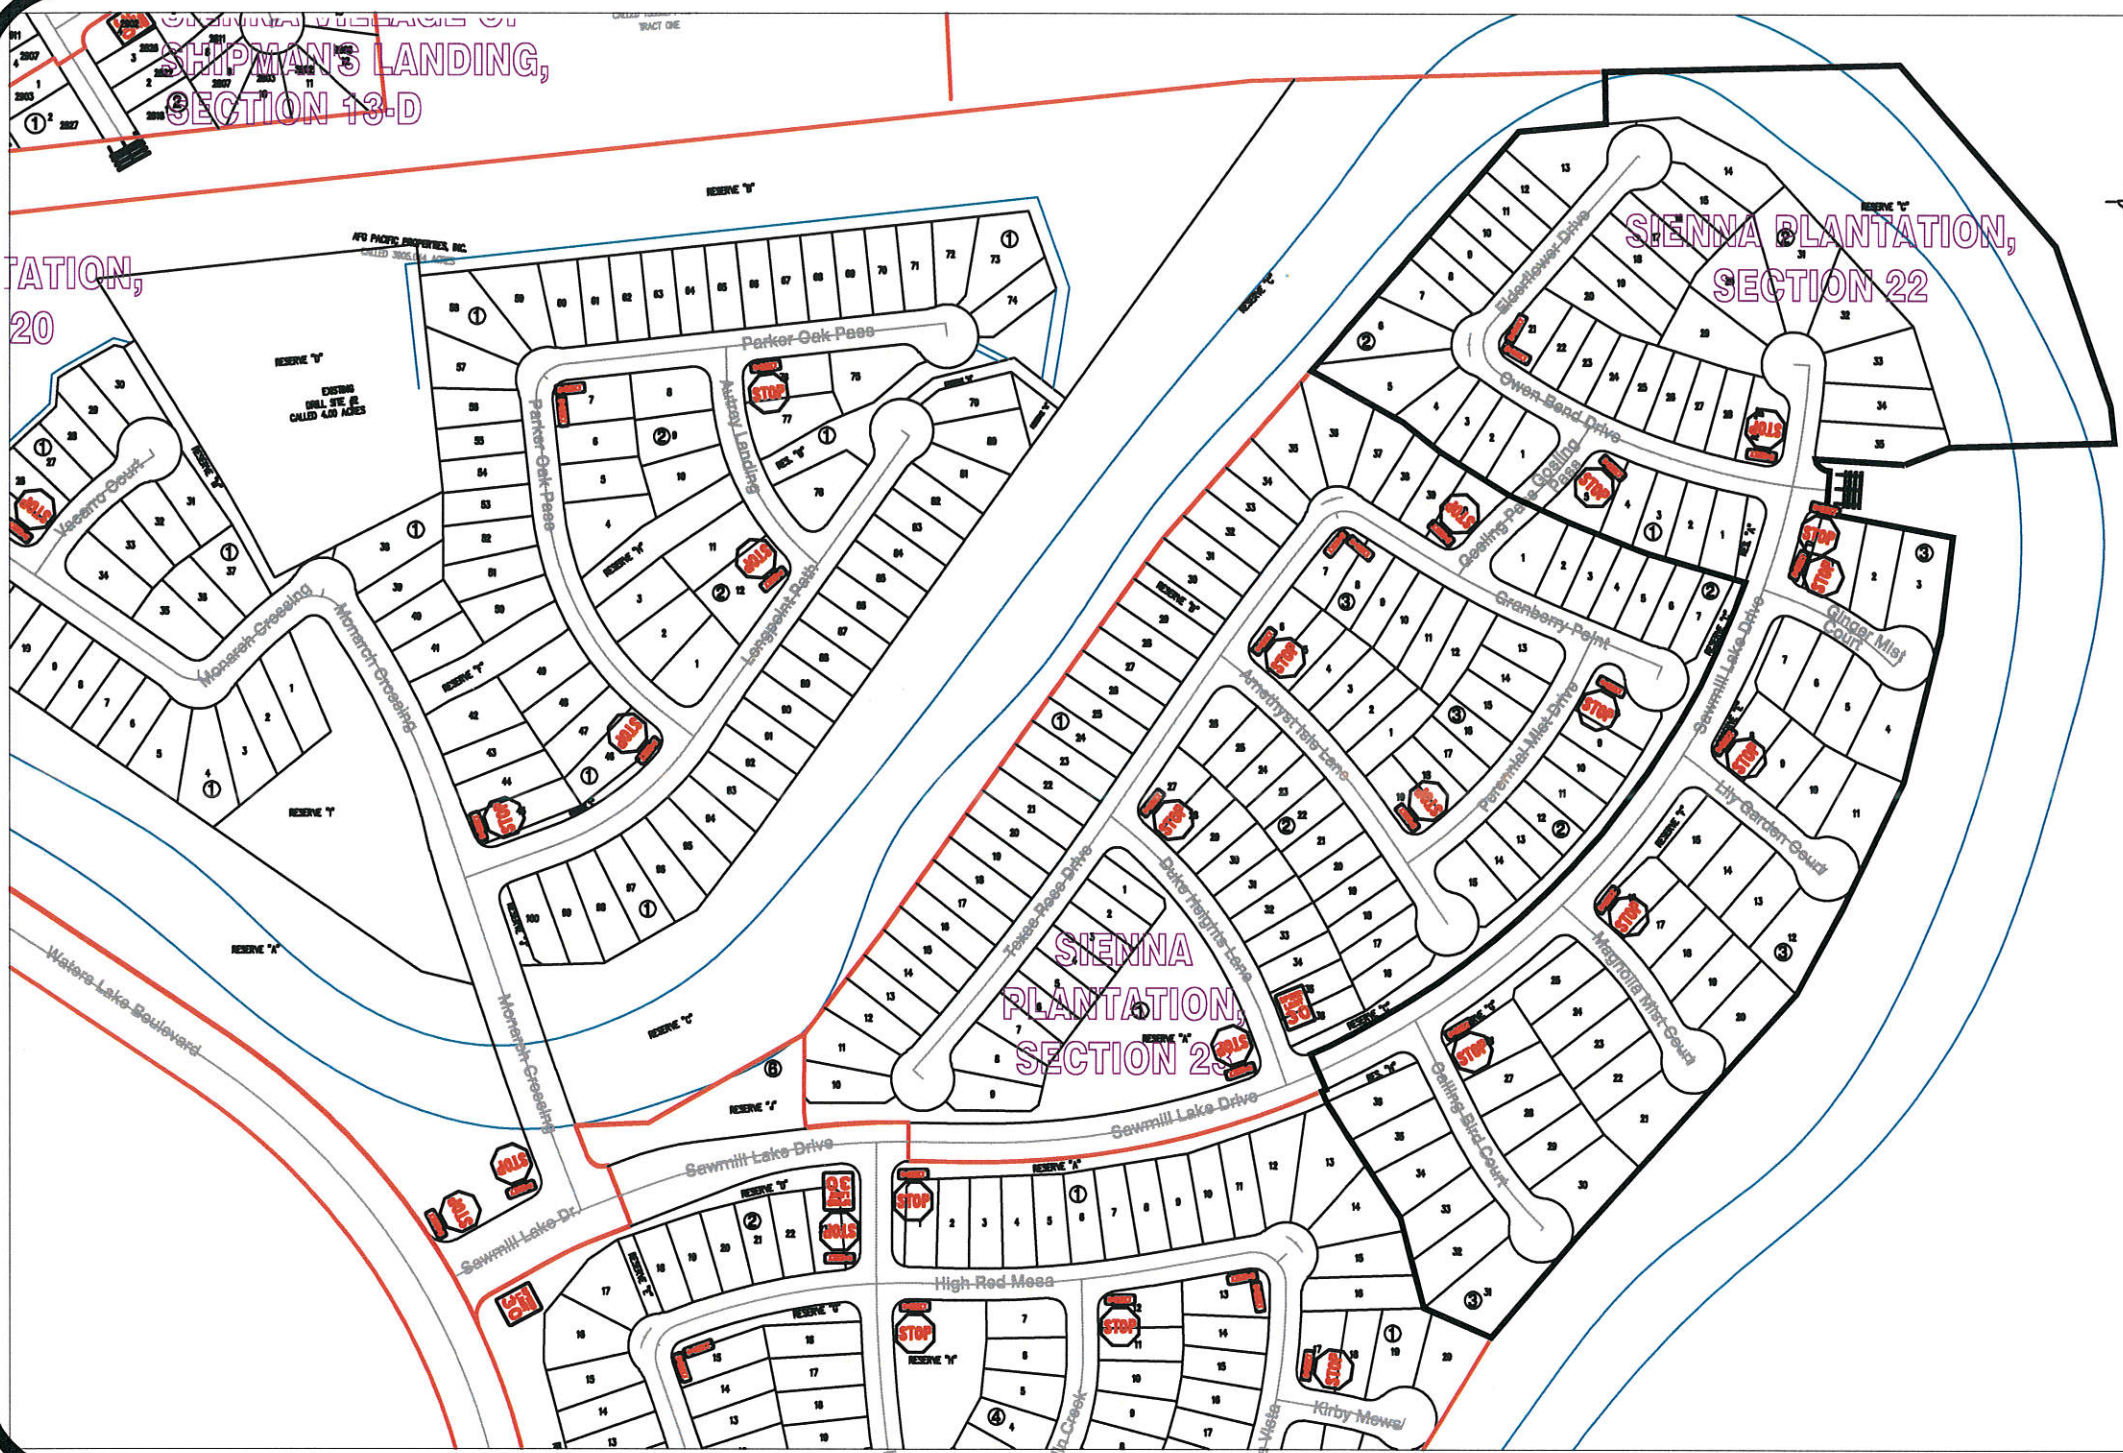

Note:
The purpose of this traffic control plan is to establish traffic control for Sienna Plantation, Section 22.

Drawn By: L. Brdecka Date: 4-18-18 Approved By: Chris Deballion, PE PTOE	Sienna Plantation, Section 22 Control Map and Traffic Sign Layout
Date: 4/18/18 Scale: 1" = 300'-0"	Fort Bend County Engineering Dept. 301 Jackson Street Richmond, Texas 77469