



Fort Bend County Engineering
FORT BEND COUNTY, TEXAS

Richard W. Stolleis, P.E.
County Engineer

June 14, 2018

Commissioner W. A. "Andy" Meyers
Fort Bend County Precinct 3
22333 Grand Corner Drive
Katy, Texas 77494

RE: Lakes of Bella Terra West, Section 2 - Traffic Control Plan

Dear Commissioner:

The Construction Completion letter was issued on May 20, 2018, which started the one year maintenance period. Fort Bend County Engineering has completed and recommends approval of the traffic control plan for the above referenced subdivision. The public hearing date for acceptance of the plan is being scheduled.

A copy of the traffic control plan is attached for your review. If you should have any questions, please give me a call.


Sincerely,

A handwritten signature in blue ink, appearing to read "Chris Debaillon".

Chris Debaillon, PE, PTOE
Assistant County Engineer – Traffic

CD/cmv

cc: Judge Robert E. Hebert, County Judge
Marc Grant - FBC Road & Bridge
Brian Fields - Signage Department
File

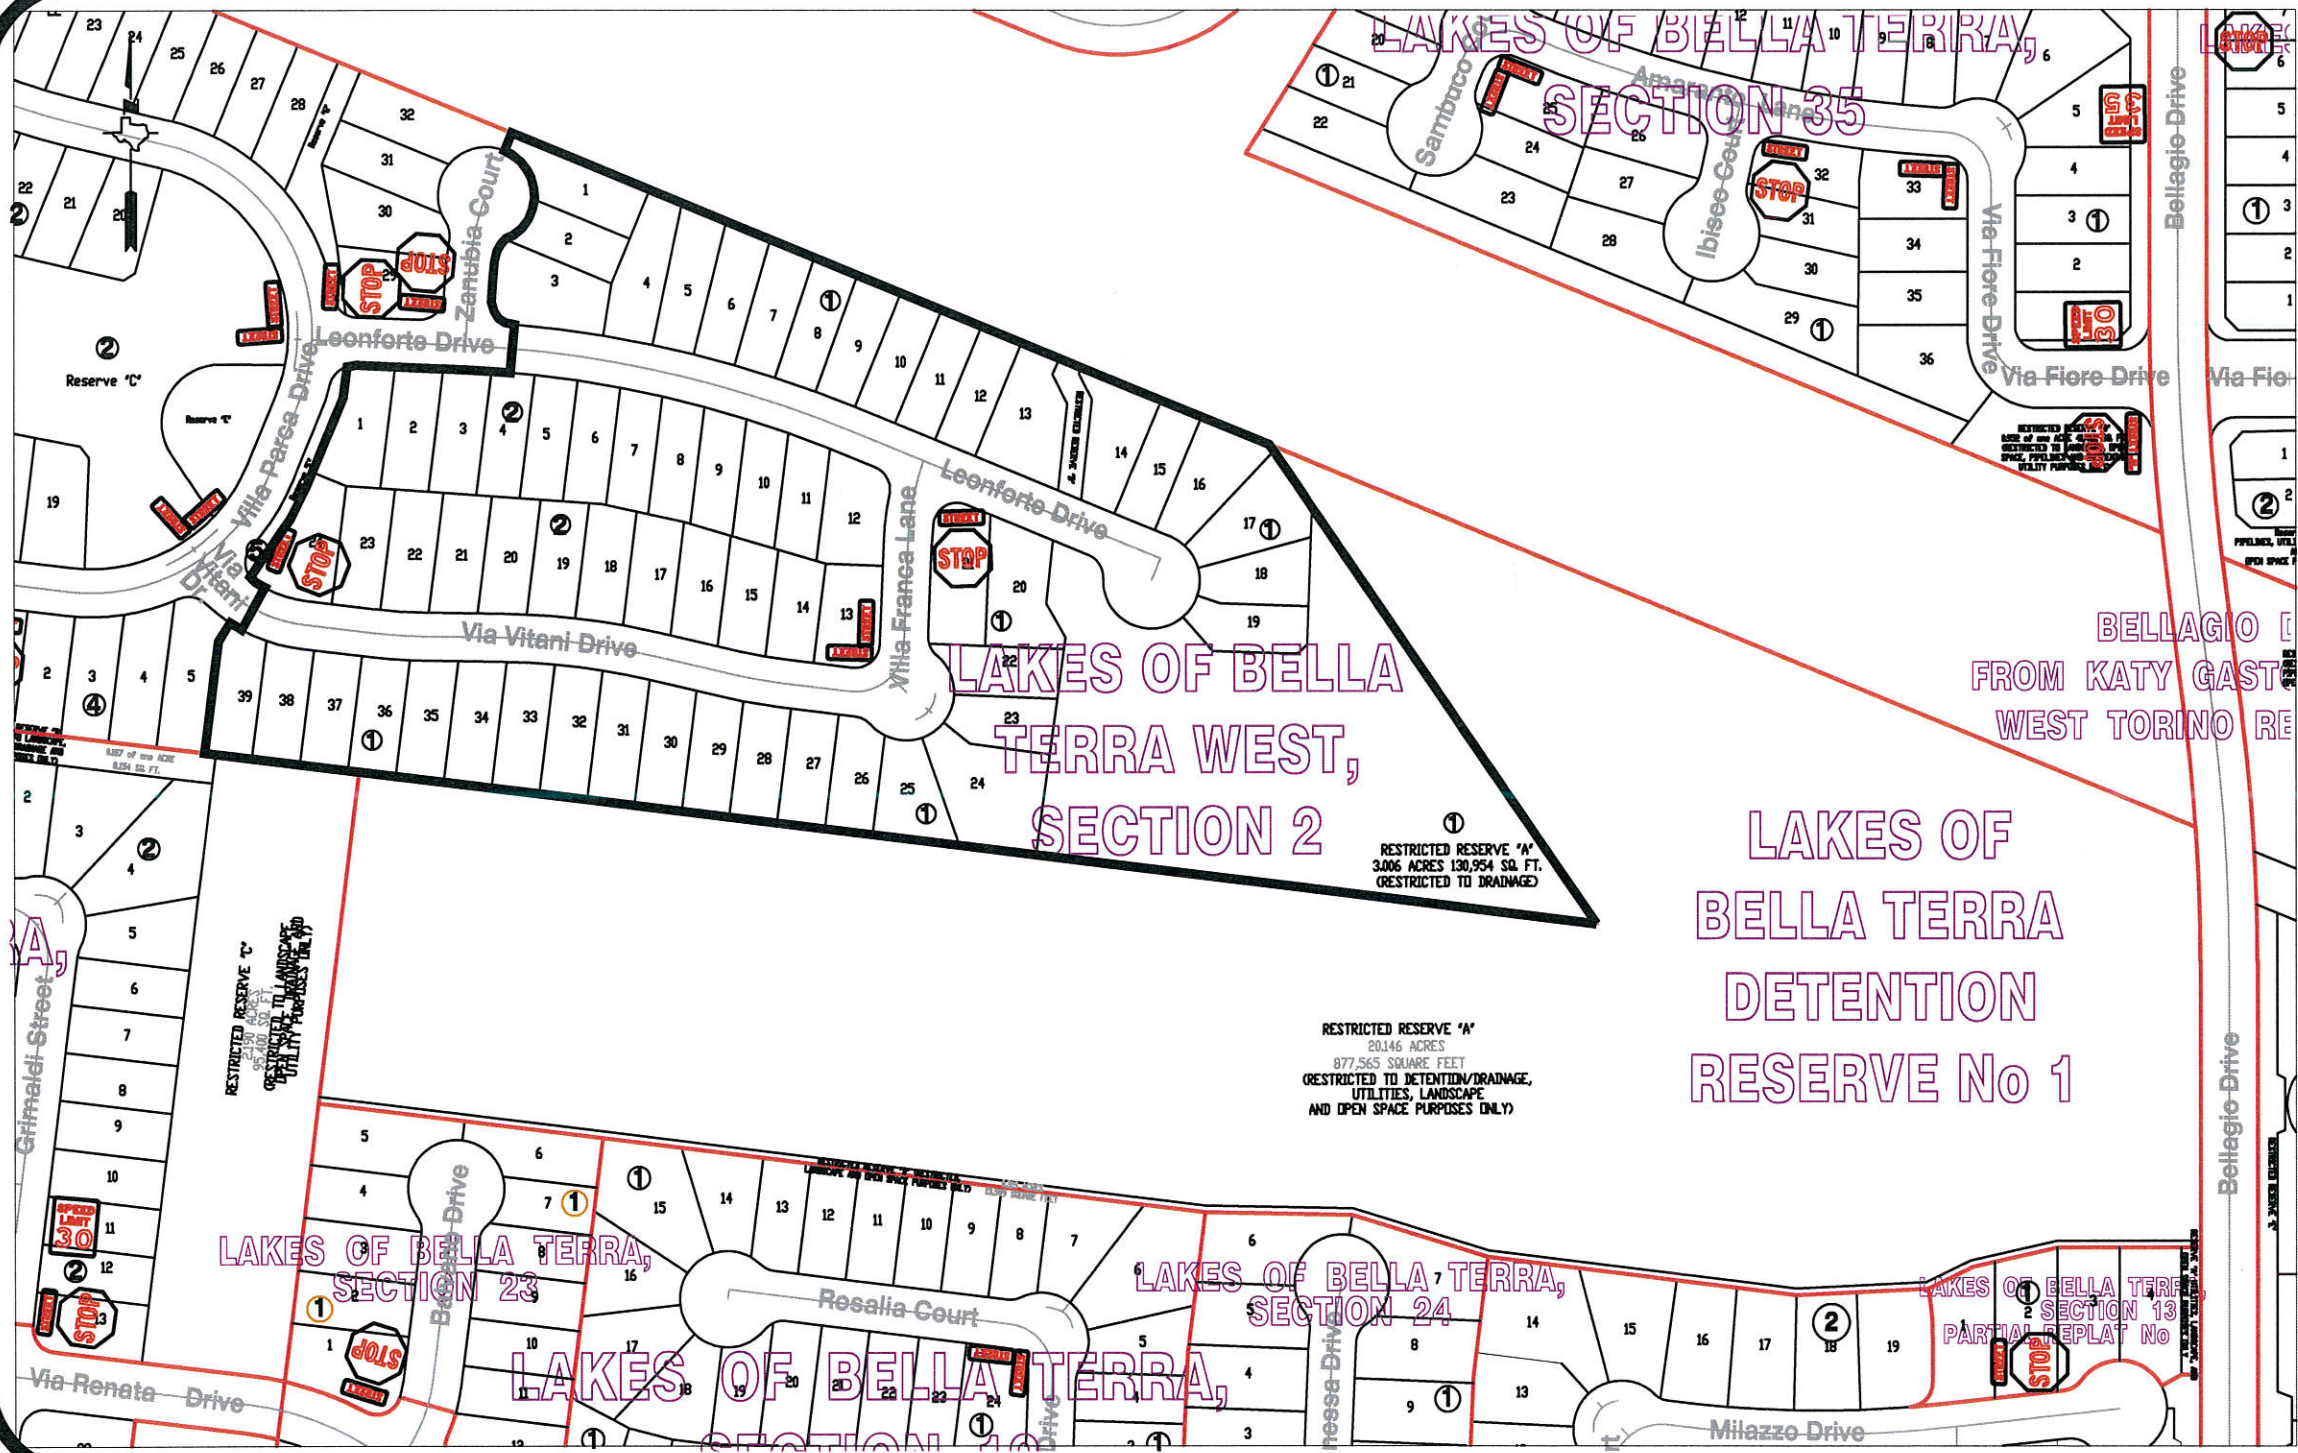

Lakes of Bella Terra West, Section 2 Control Map and Traffic Sign Layout	
Drawn By: L. Brdecka Date: 6-11-18 Approved By: Chris Deballon, PE PTOE Date: 6/11/18	Fort Bend County Engineering Dept. 301 Jackson Street Richmond, Texas 77469
Scale 1" = 200'-0"	

Note:
The purpose of this traffic control plan is to
establish traffic control for Lakes of Bella Terra
West, Section 2.